

DATE	DESCRIPTION	BY

314 E. Bayou Road
 Thibodaux, LA 70301
 Office: 985.447.0090
 Fax: 985.447.7009
 www.ddgpc.com




PRELIMINARY
 NOT FOR CONSTRUCTION


COASTAL CENTER FACILITY
 NICHOLLS STATE UNIVERSITY
 PROJECT NO. 01-109-21-CPR
 F.01004164; SITE CODE: 3-29-003
 THIBODAUX, LA

DRAWN Author
 CHECKED Checker
 DATE 1/13/22
 ISSUED FOR DD PHASE REVIEW
 PROJECT NO. 20-946
 FILE: Z:\2020-20-946\ARCHITECTURAL\Drawings\Revit Model\20-946-Coastal Center_CD_DD_revisions.rvt


SHEET
A111

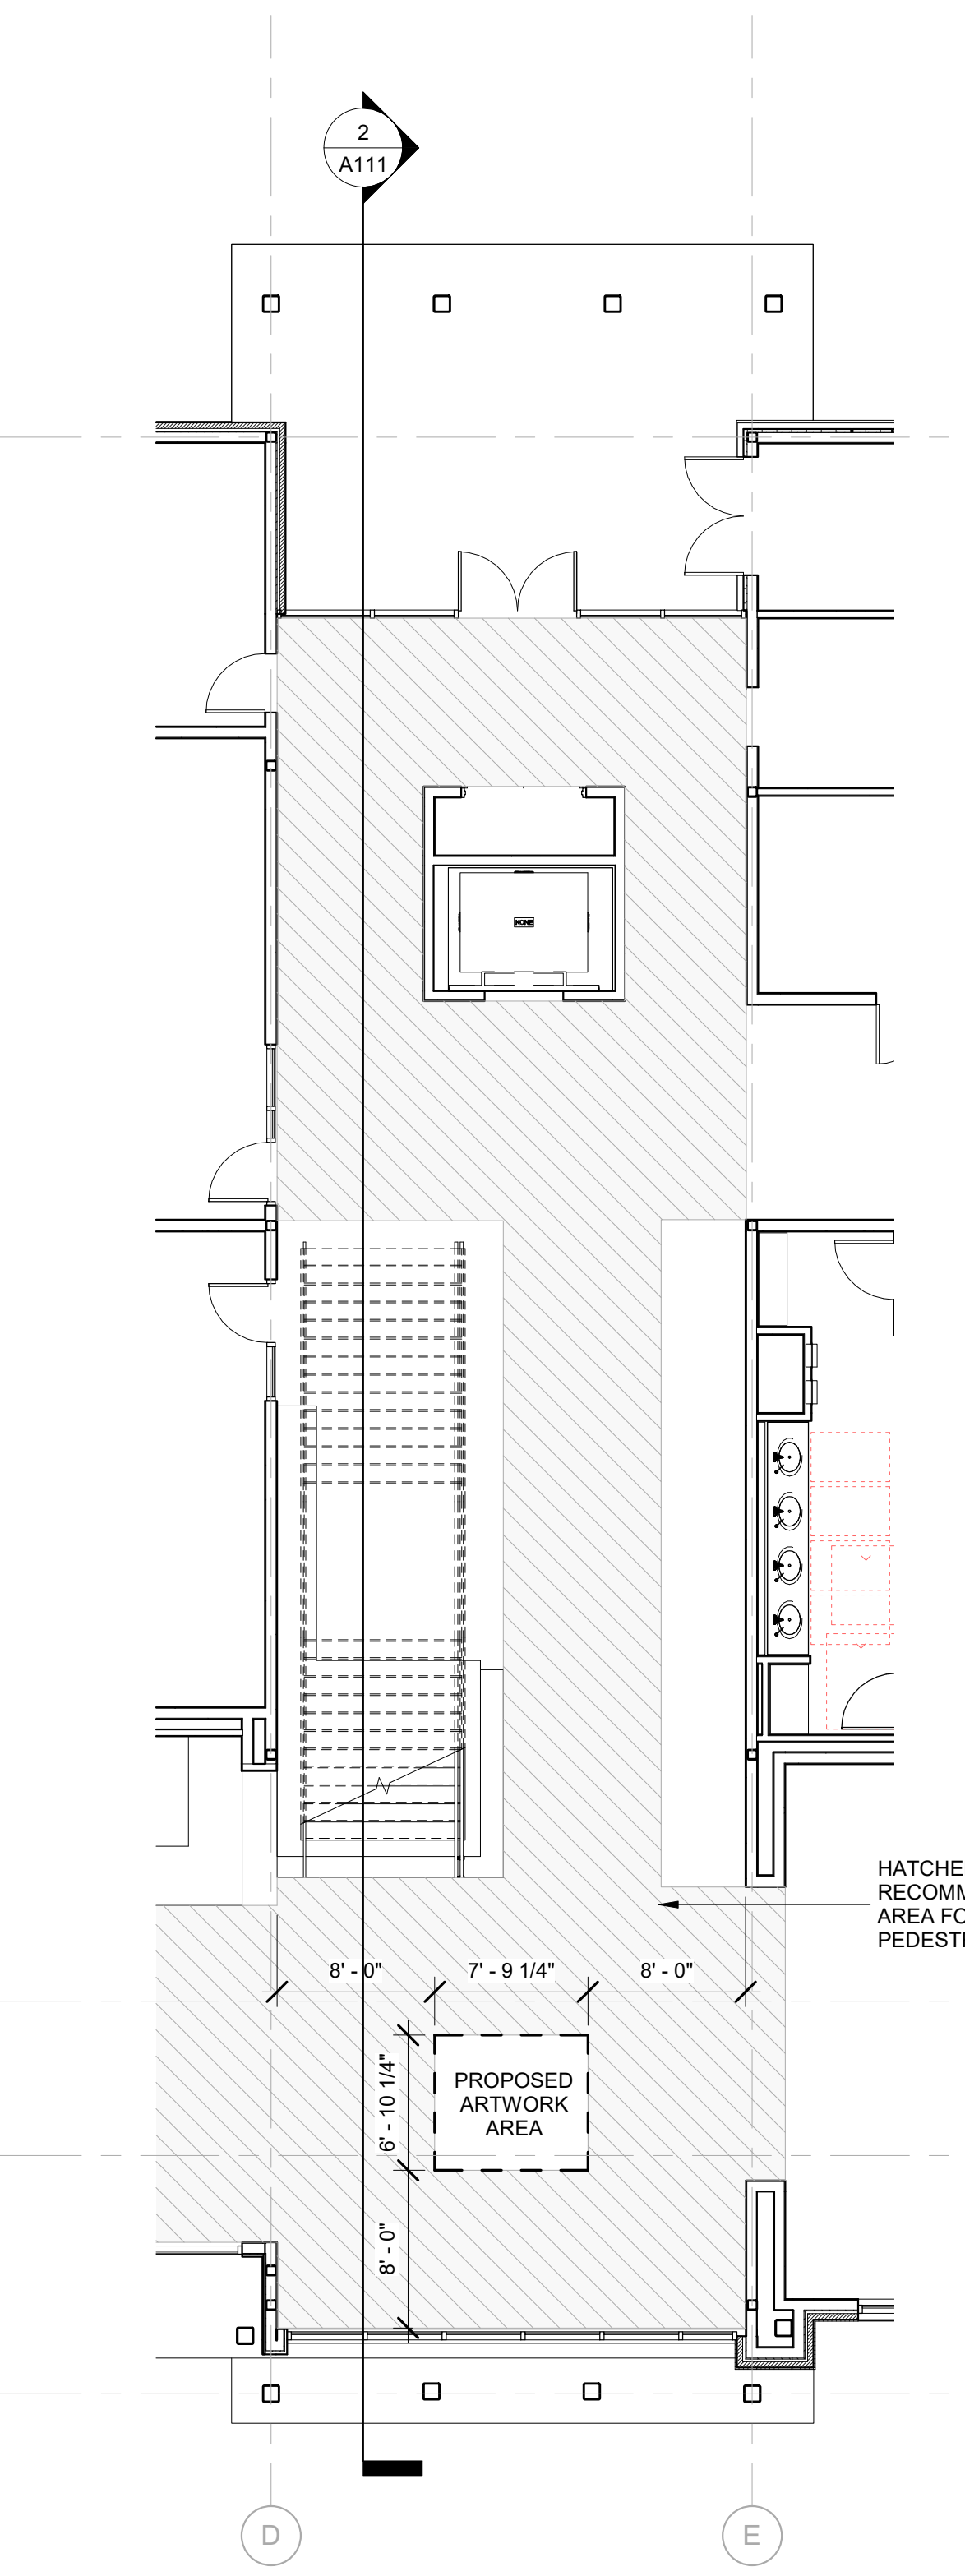


1 ART LIMITATIONS - LOBBY PLAN
 1 A109 1/8" = 1'-0"

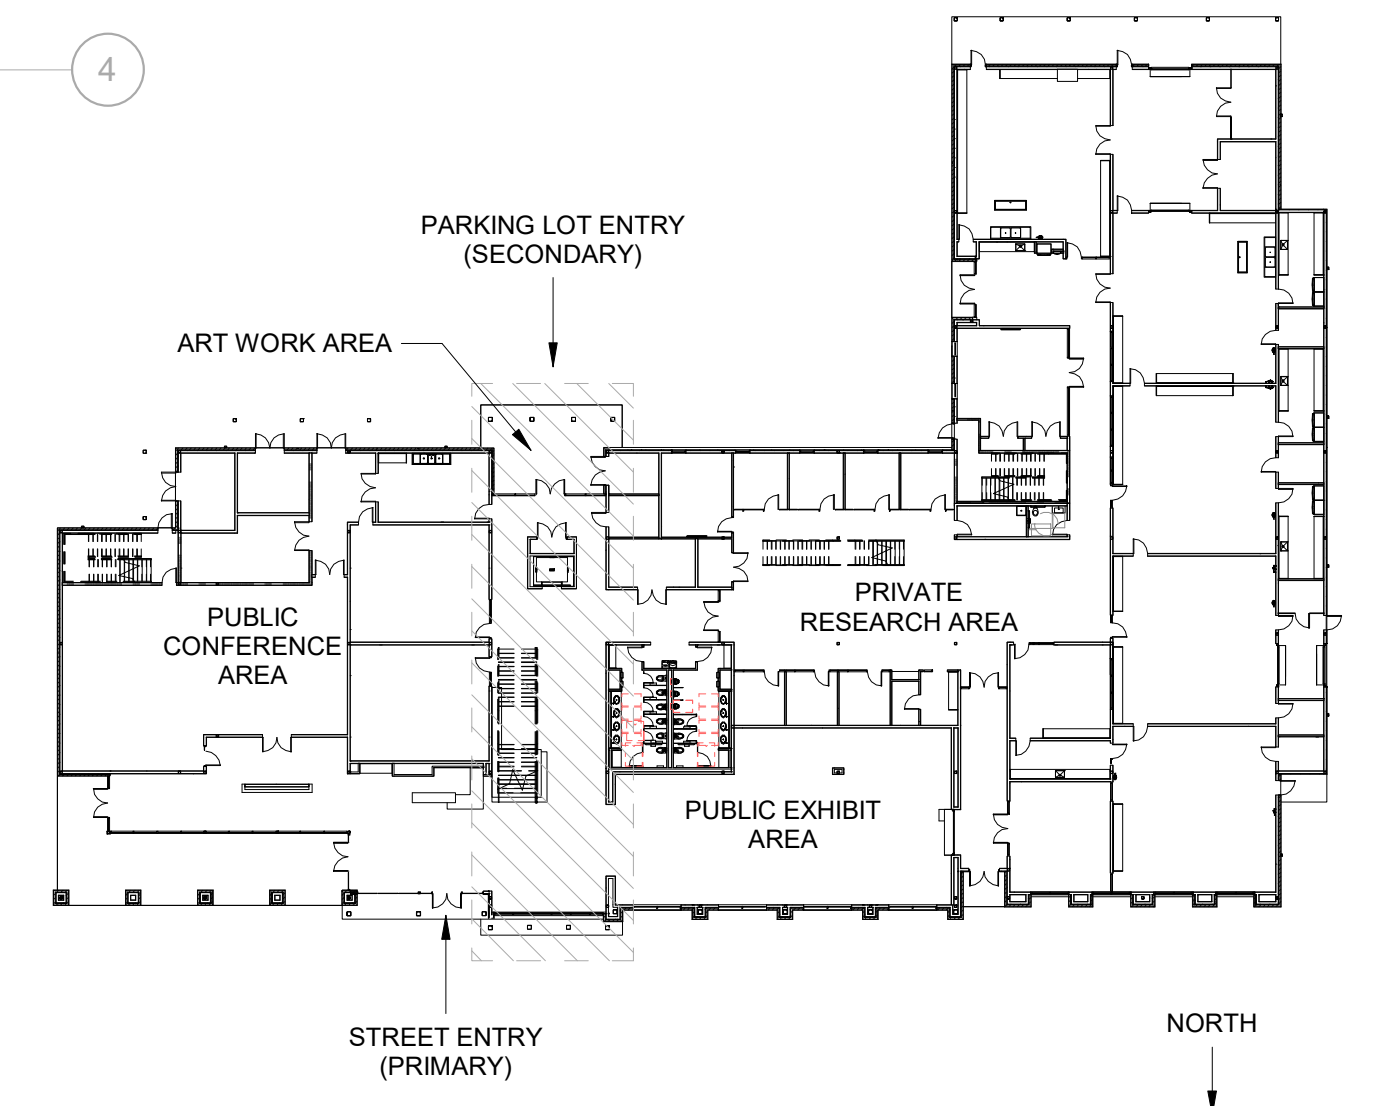


4 ART LIMITATION - KEY PLAN
 2 A001 1" = 40'-0"

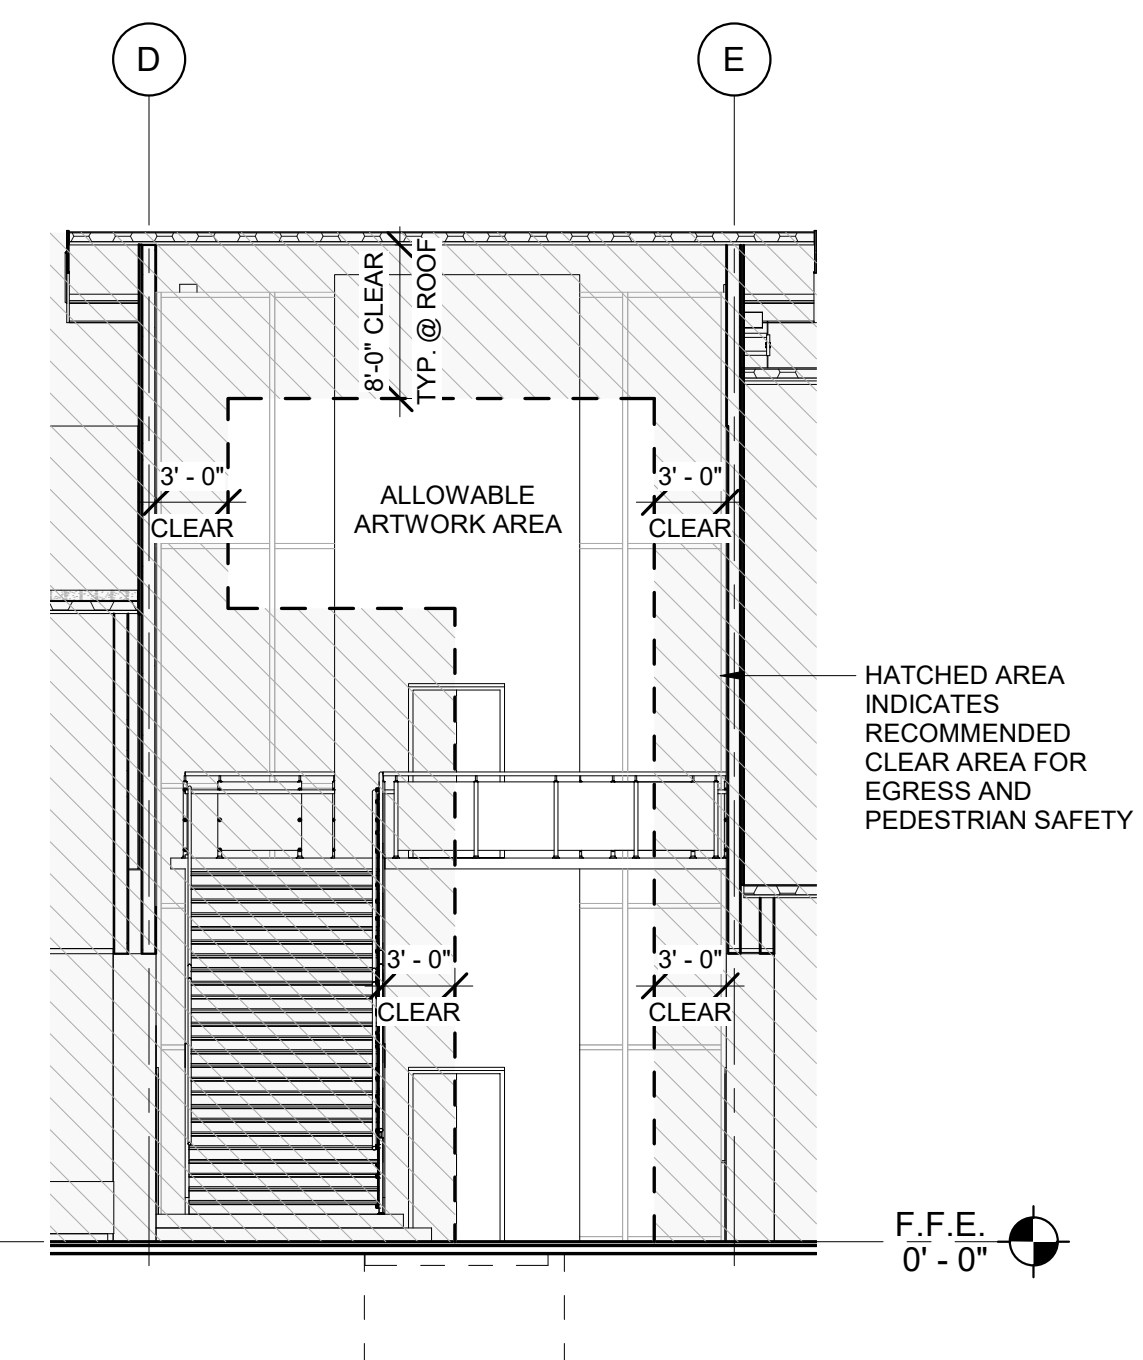


3 ART LIMITATIONS - SECTION
 1 A555 1/8" = 1'-0"

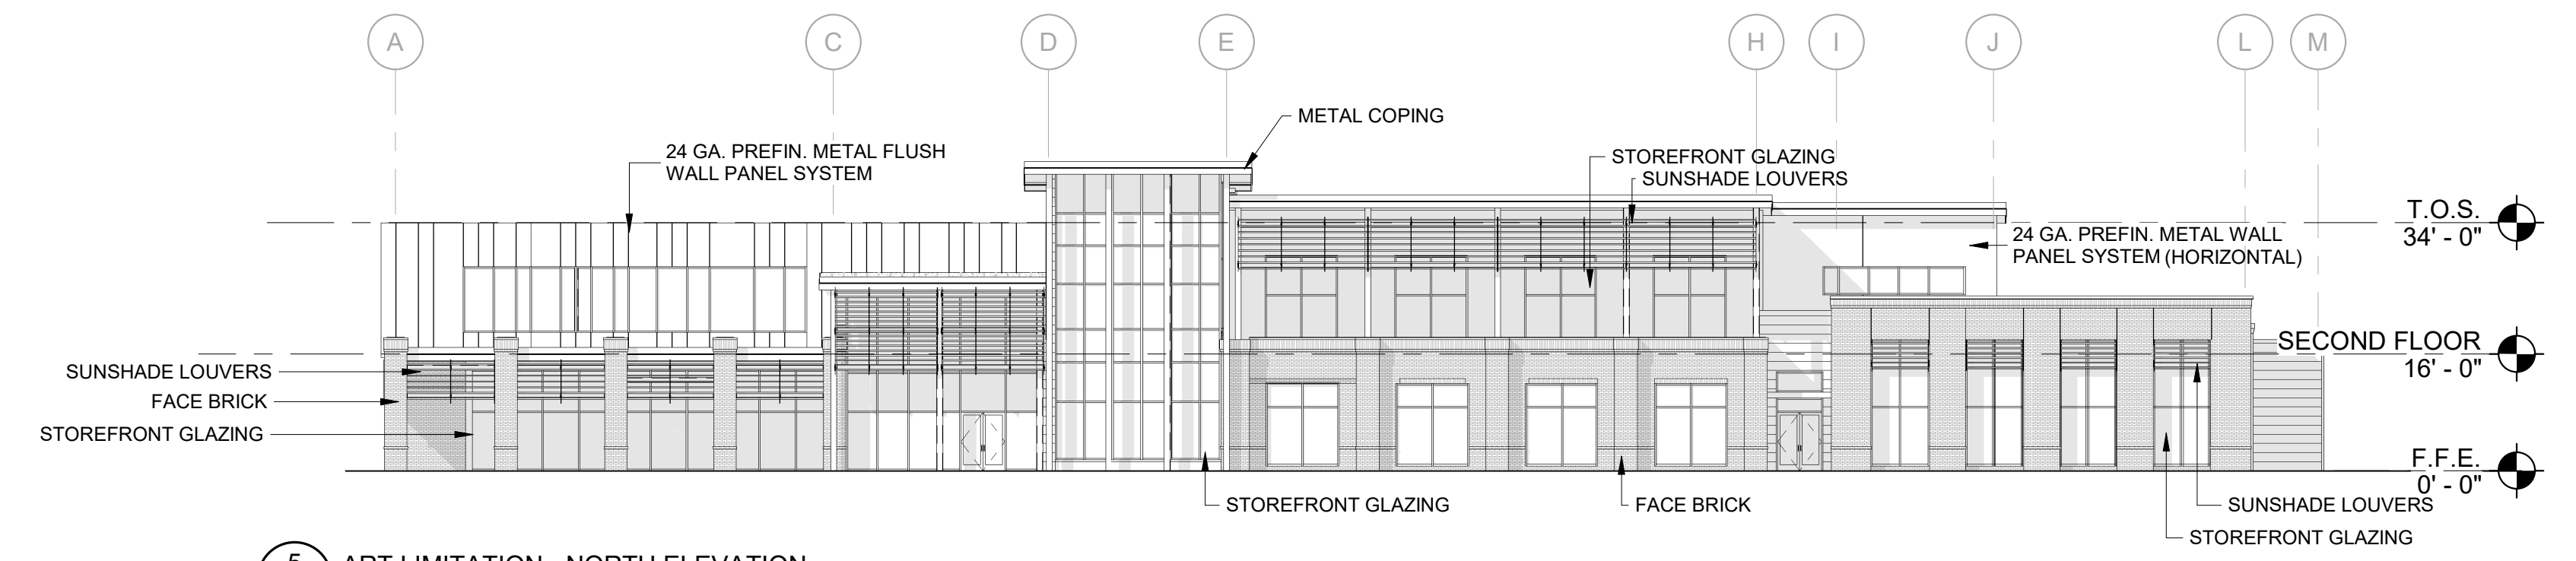

5 ART LIMITATION - NORTH ELEVATION
 1 A001 1" = 20'-0"

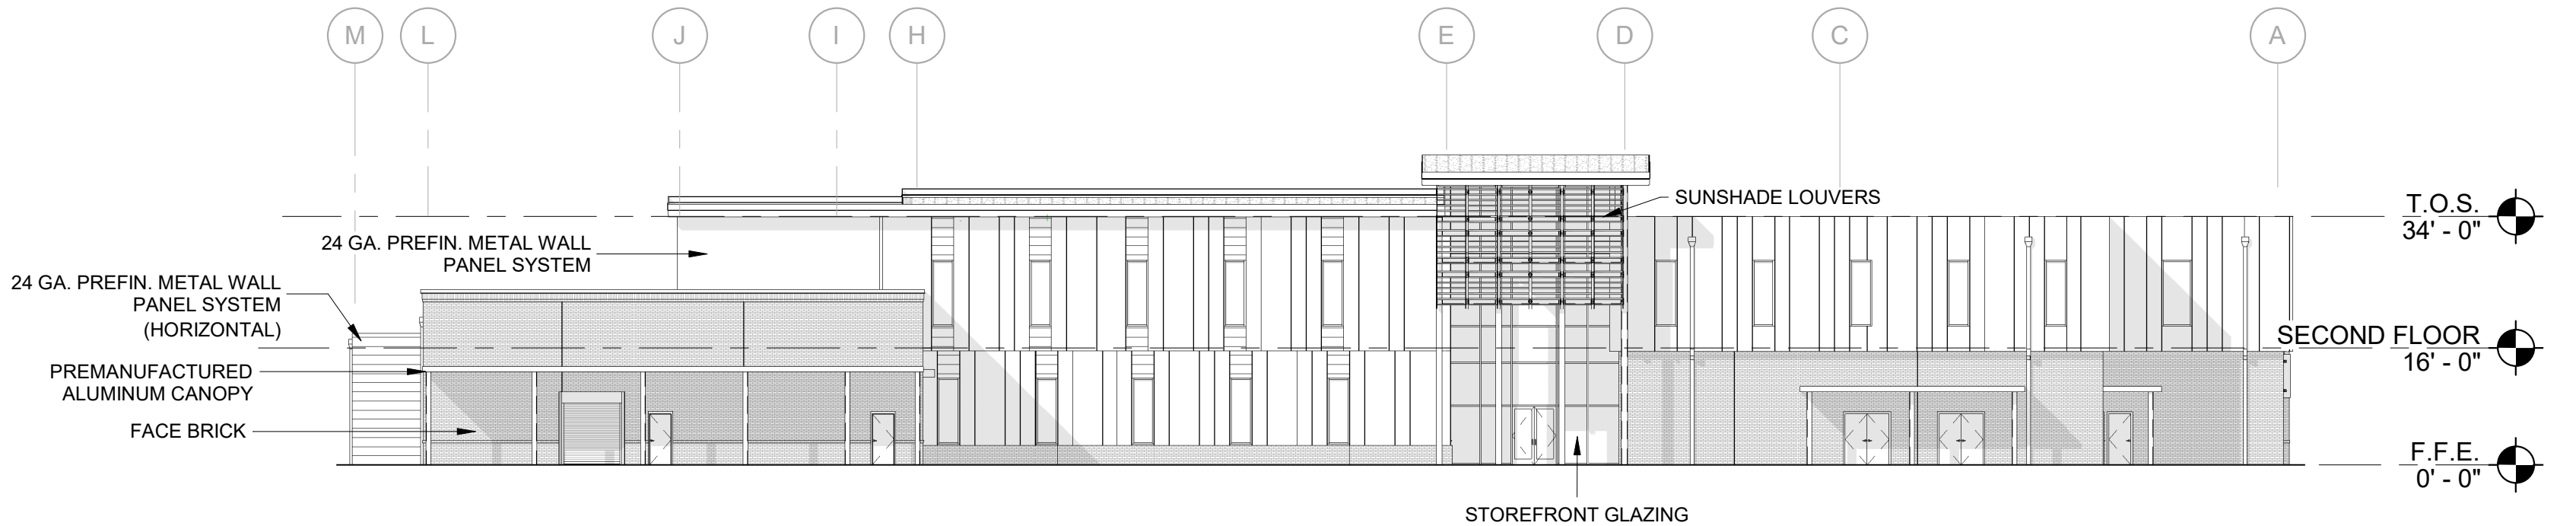

6 ART LIMITATION - SOUTH ELEVATION
 1 A001 1" = 20'-0"

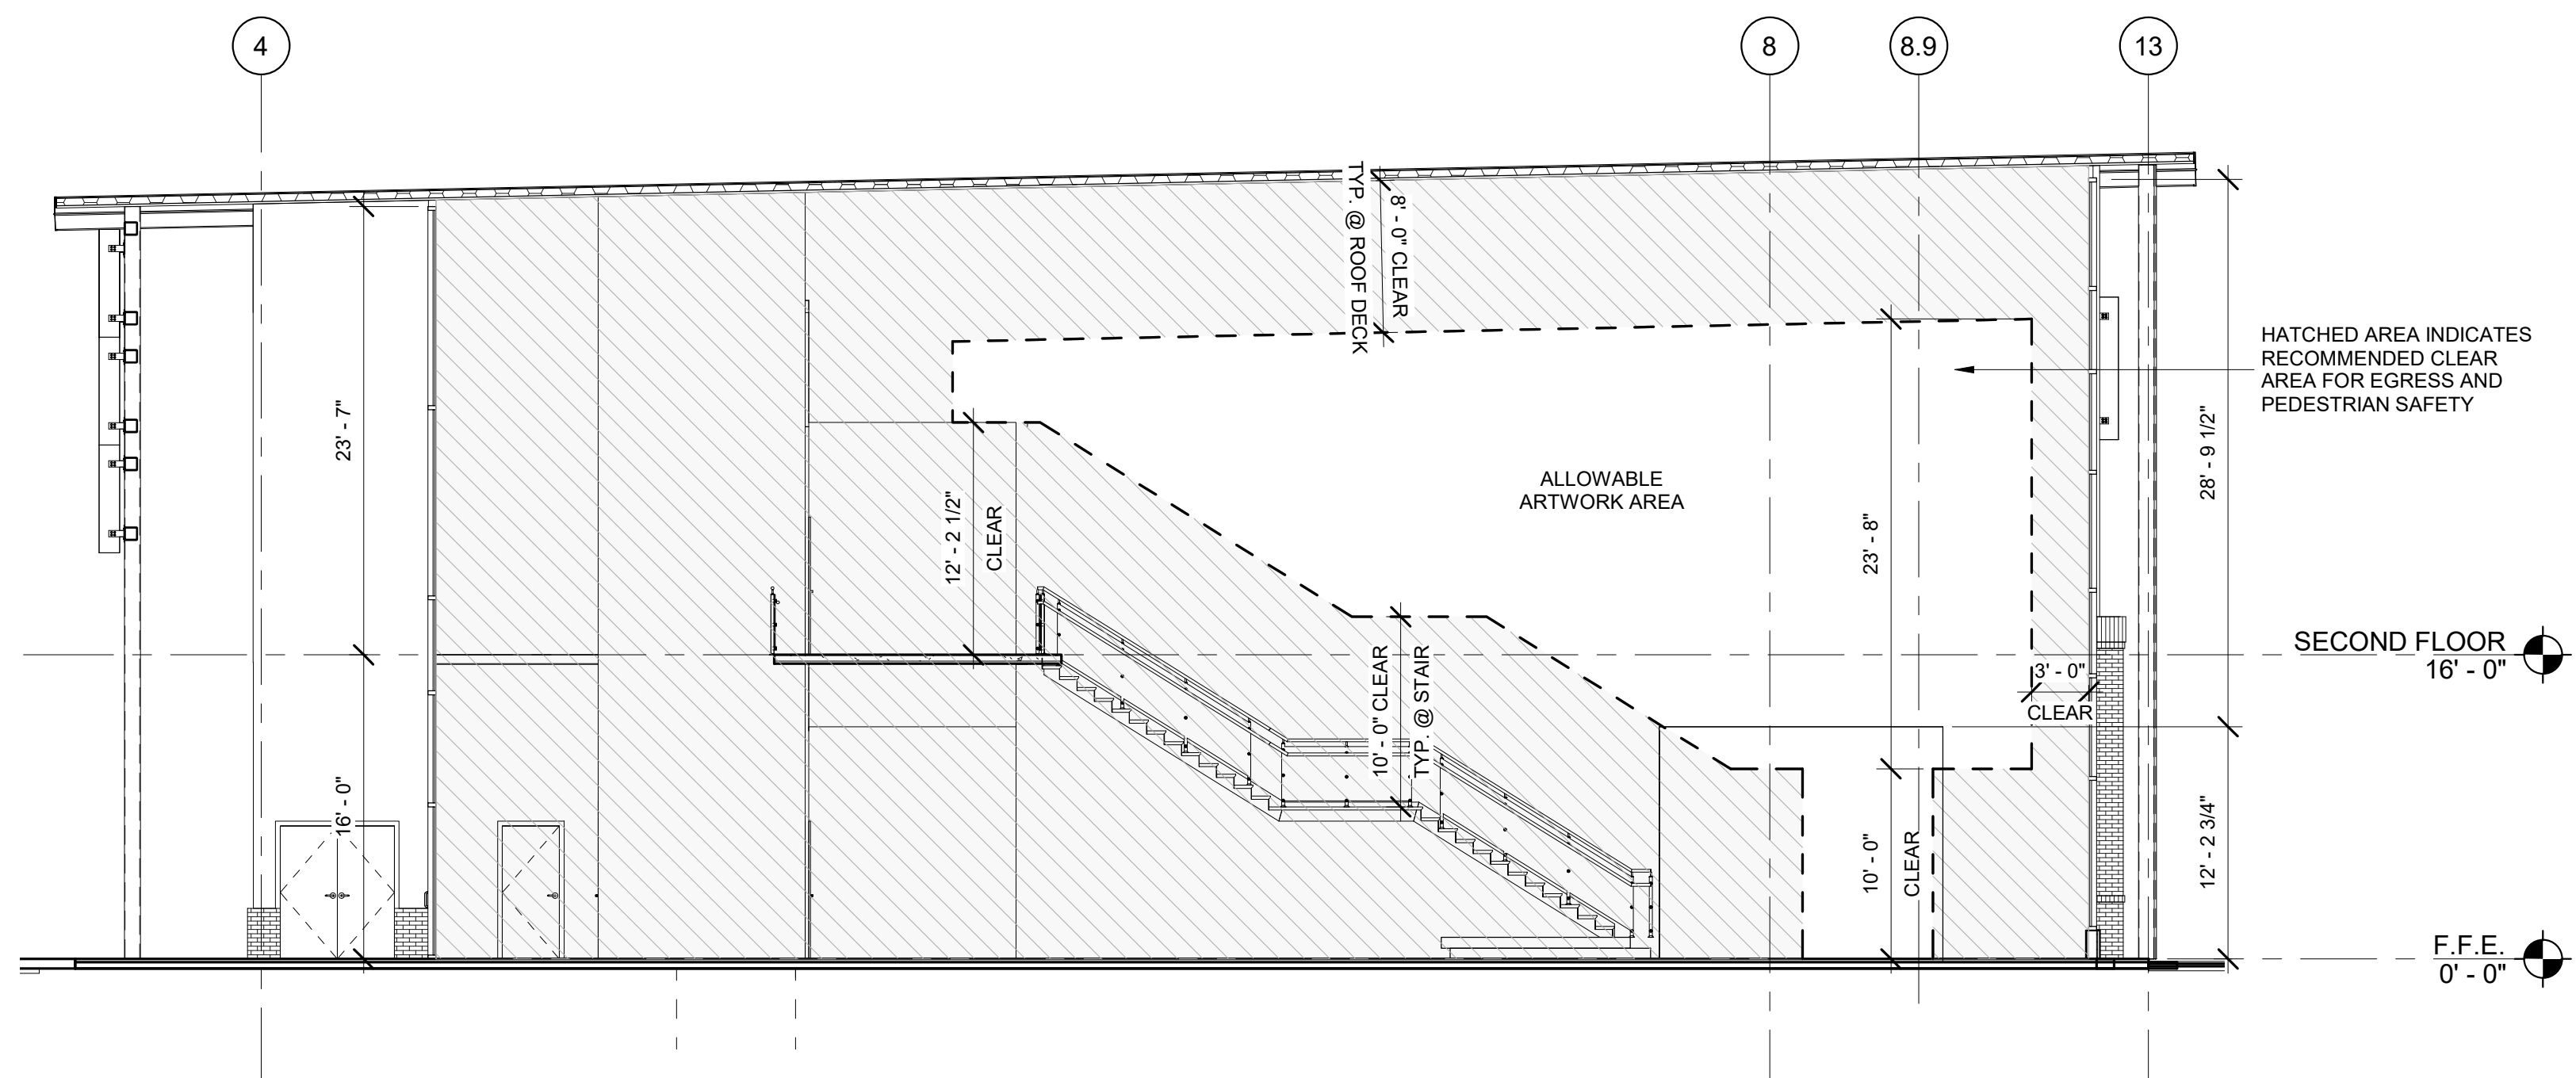

2 ART LIMITATIONS - TRANSVERSE SECTION
 1 A102 1/8" = 1'-0"

8/18/2022 3:44:20 PM



