





4 GREEN LANE,  
EXETER, RI 02822

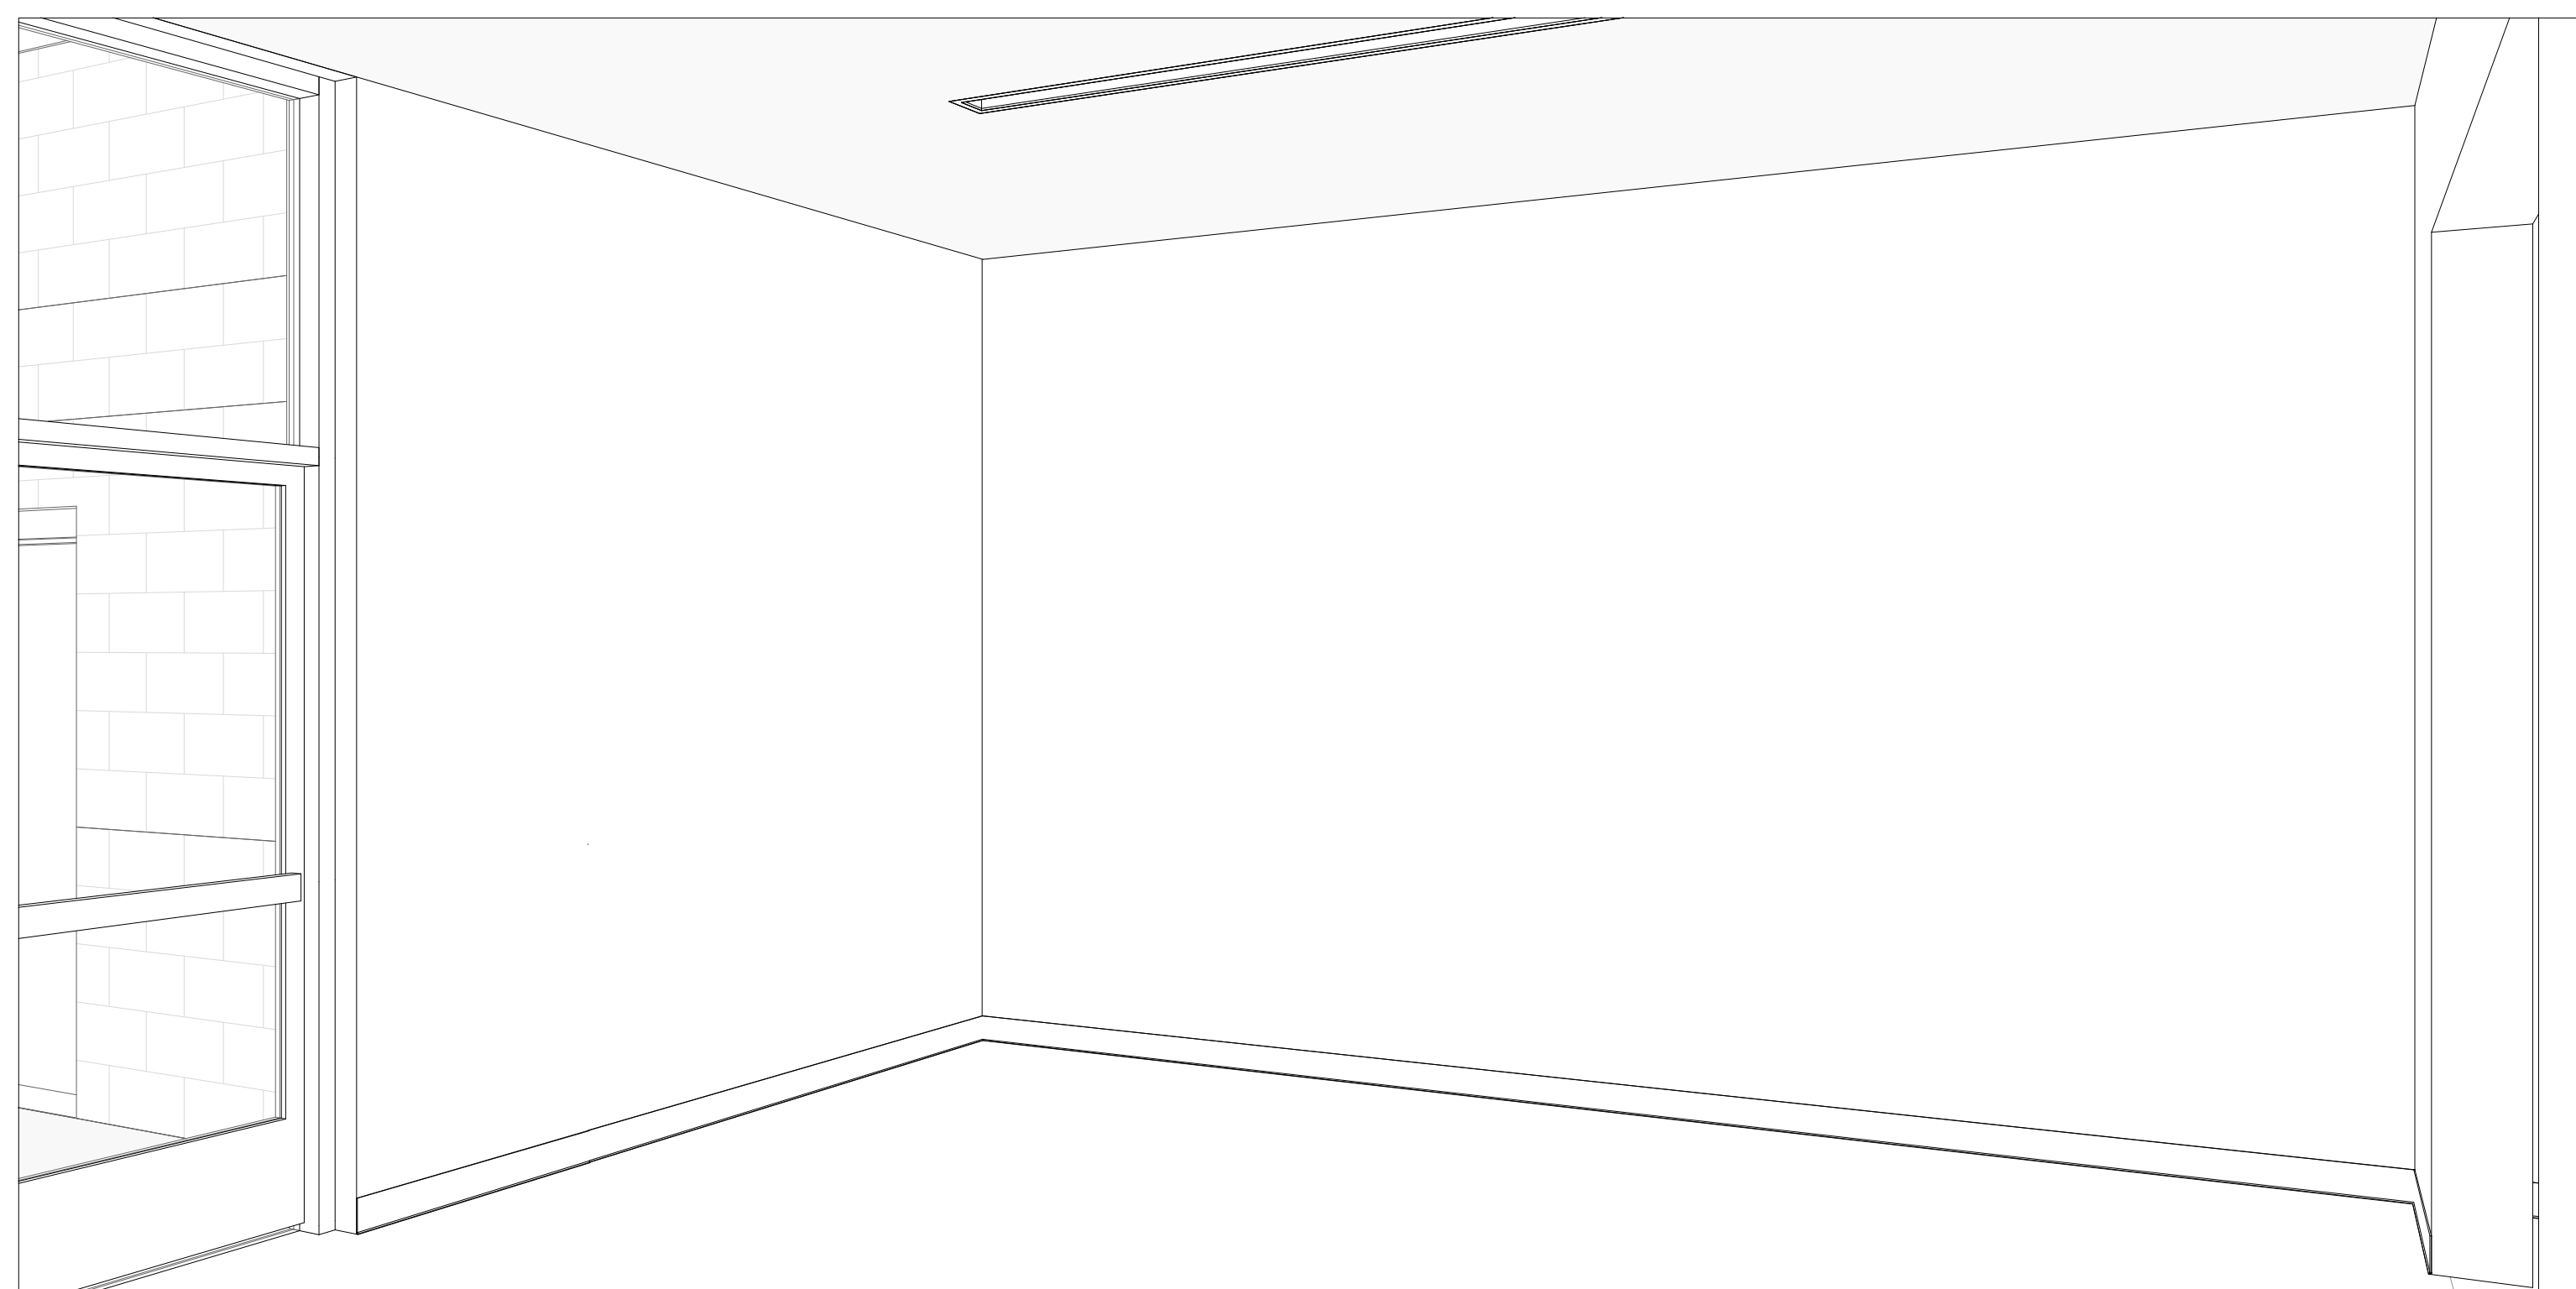

① DINING

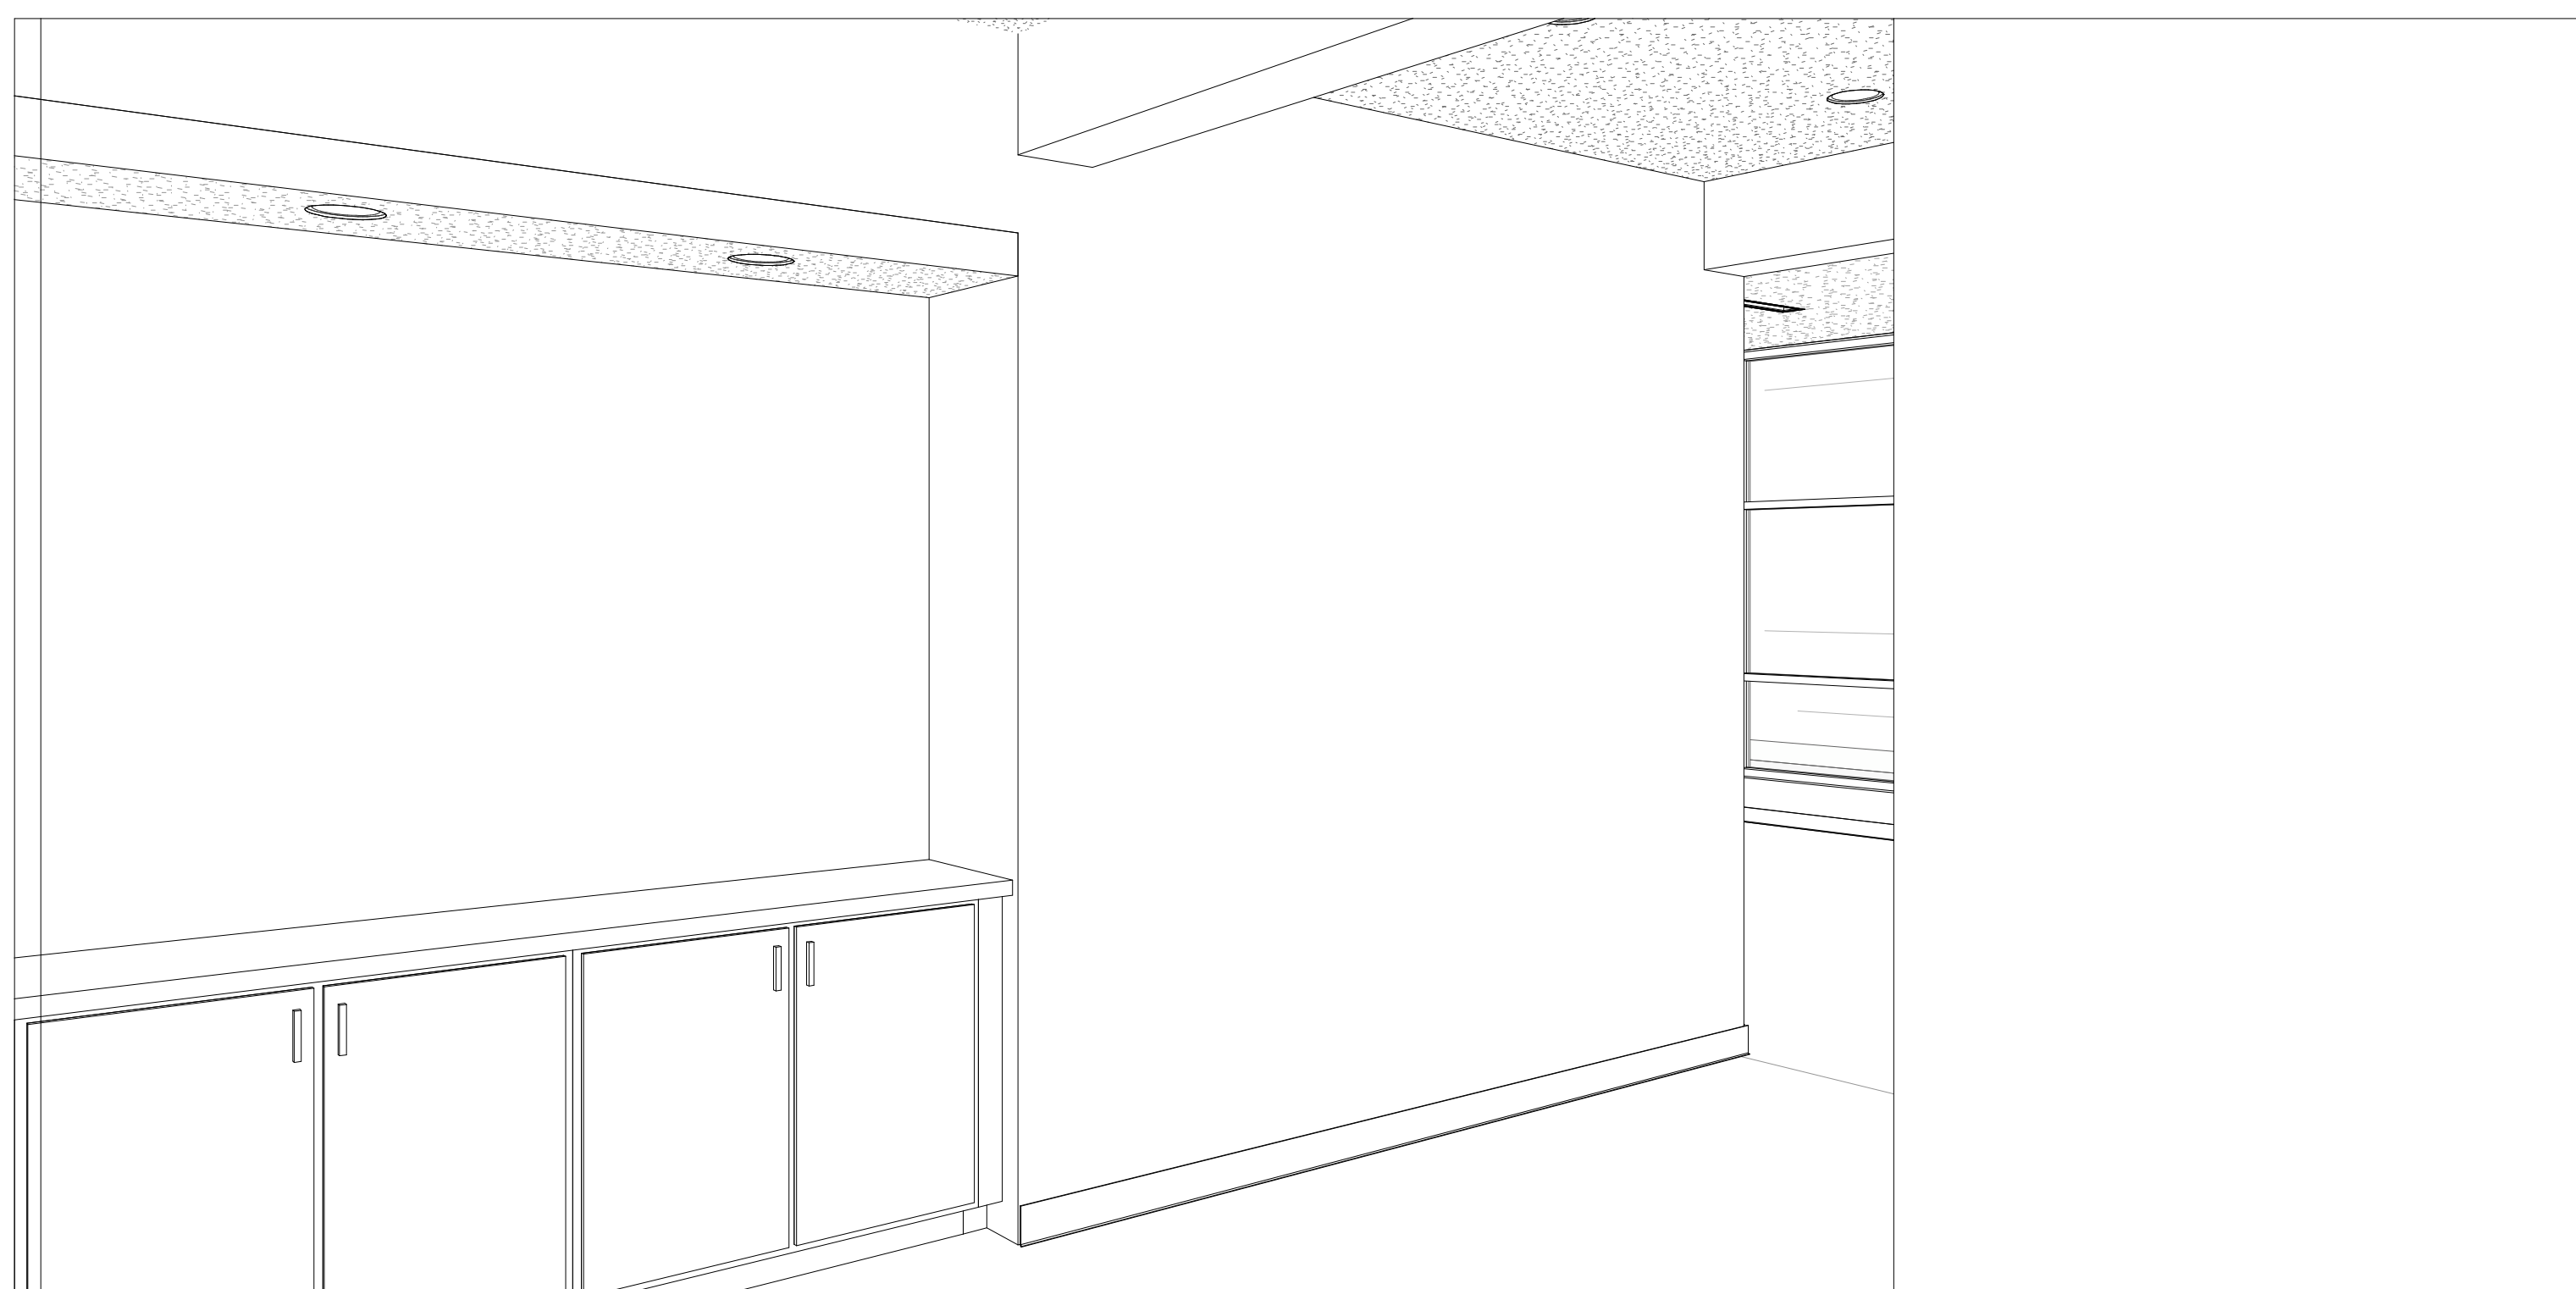

② PASS.



③ VESTIBLE


### PROPOSED ART LOCATIONS

4 GREEN LANE  
EXETER, RI 02822





4 GREEN LANE,  
EXETER, RI 02822

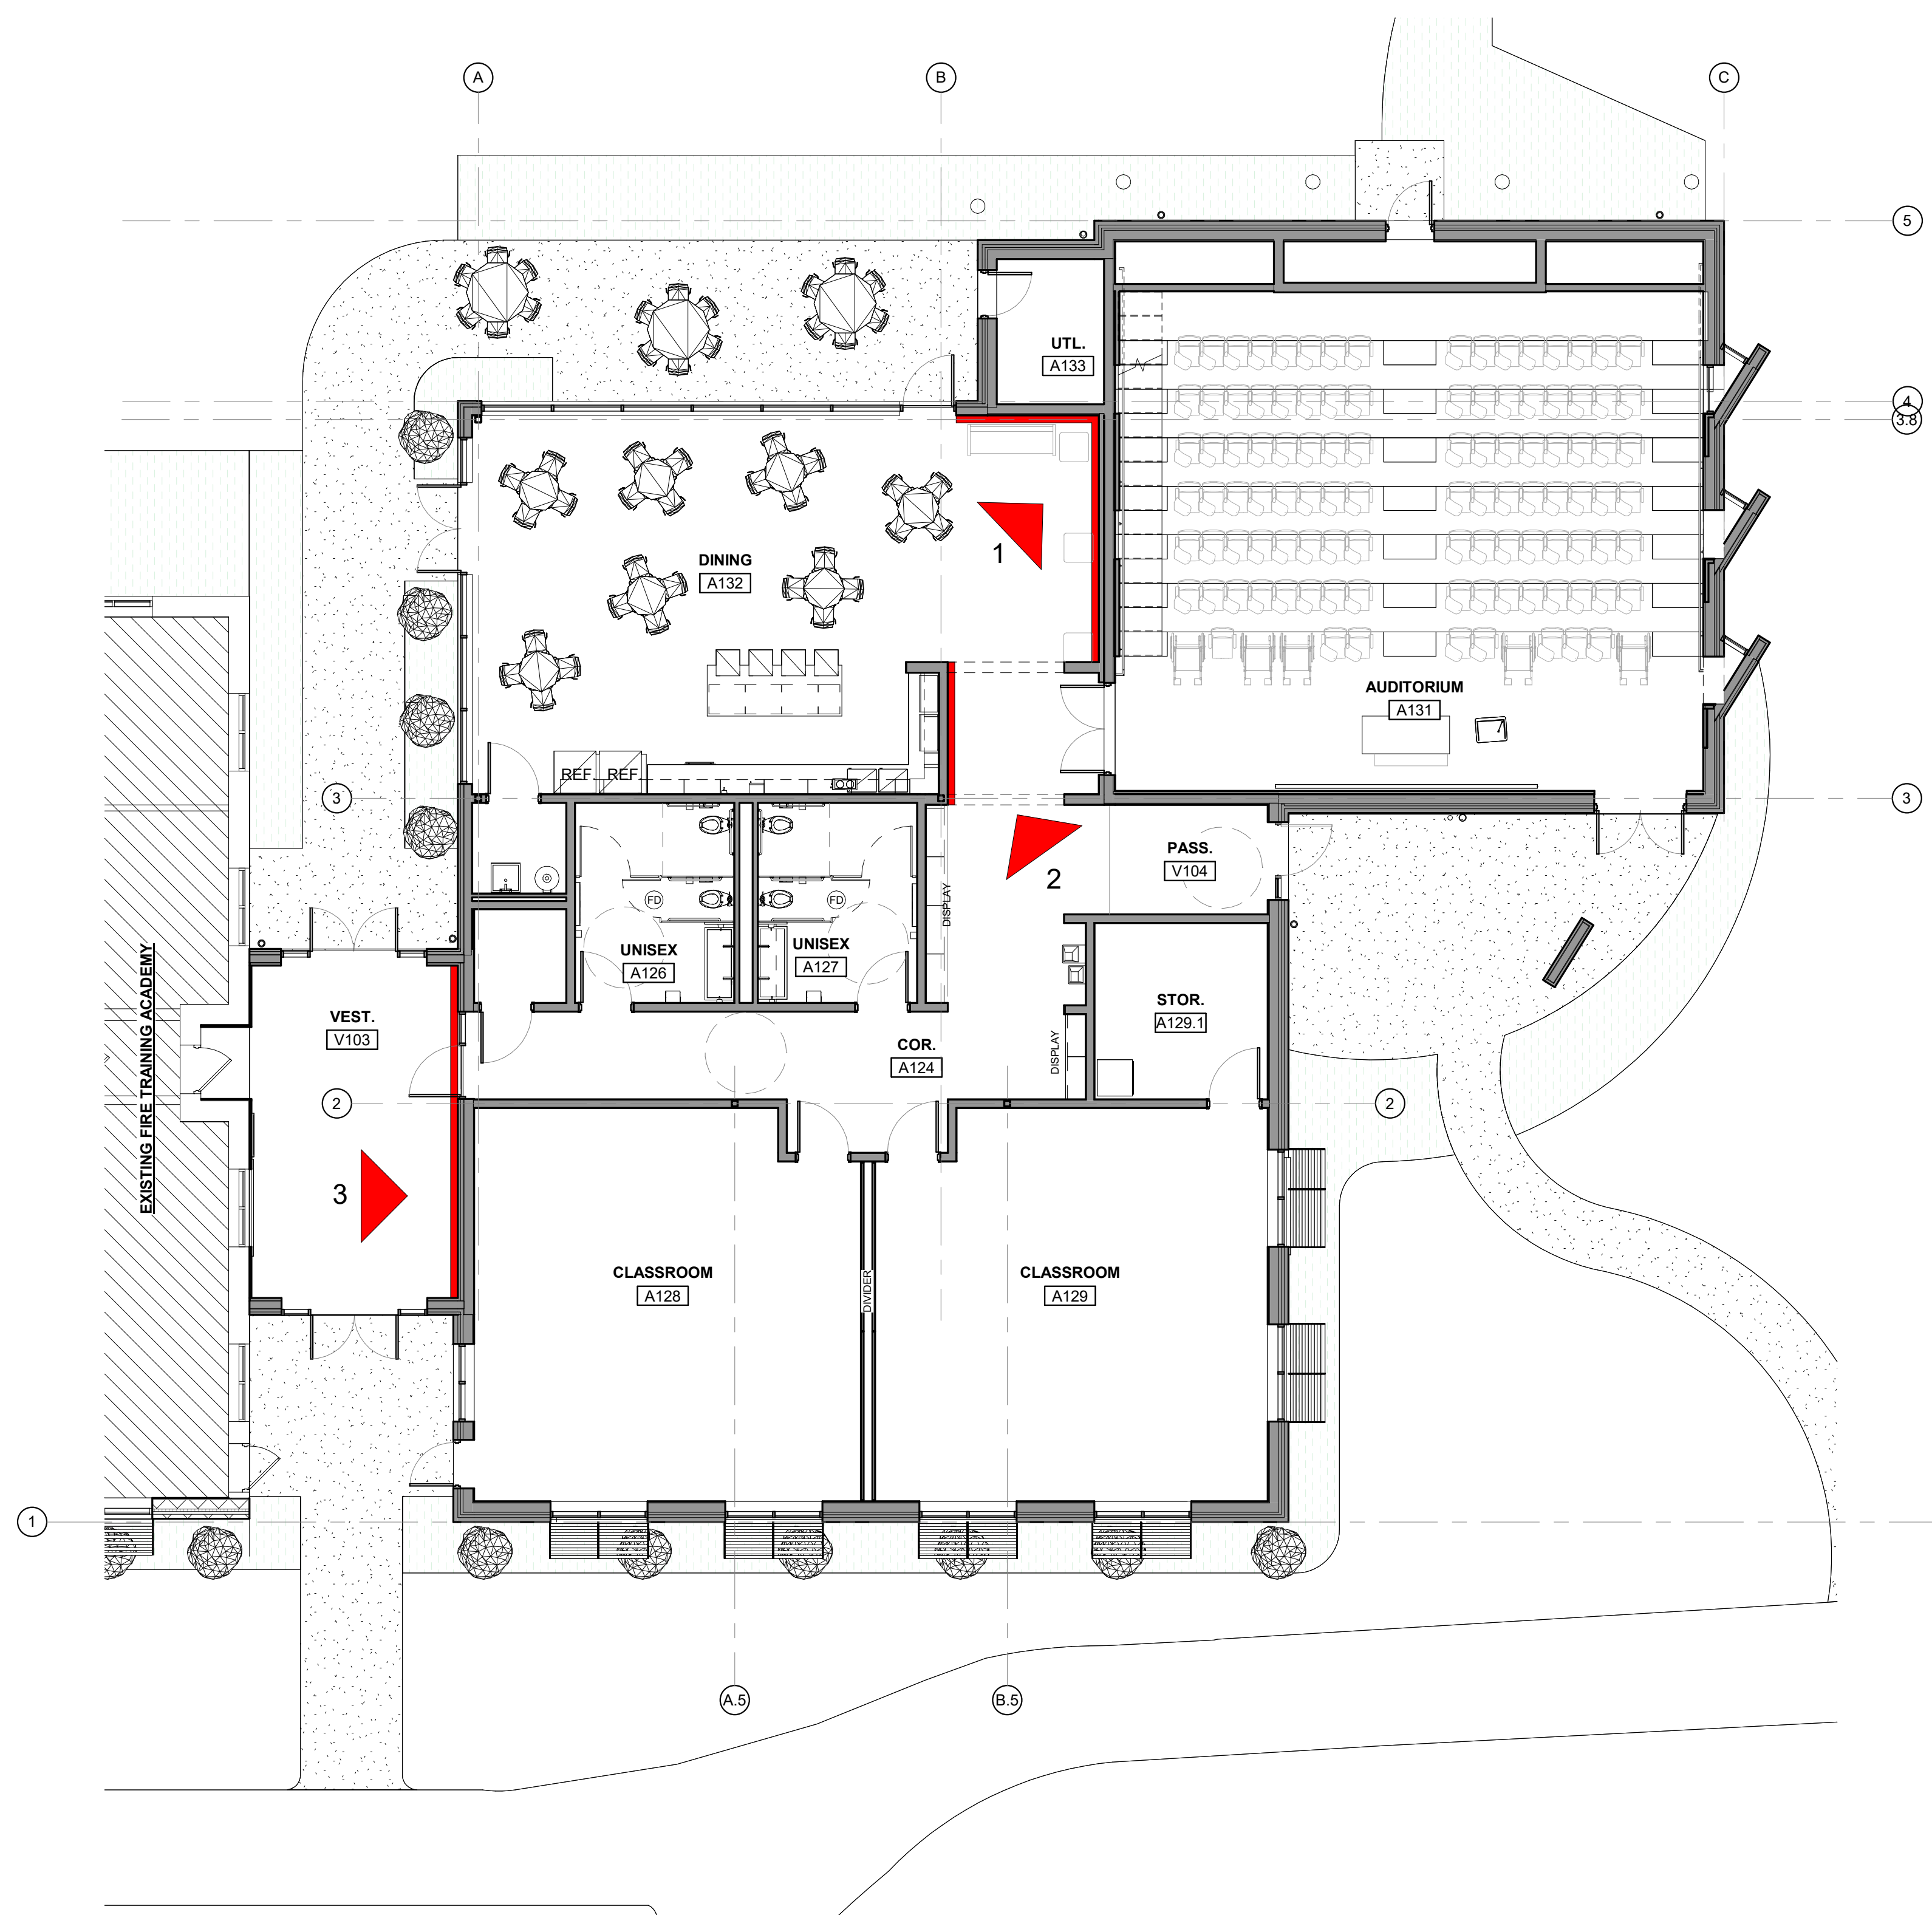

1 AUDITORIUM & CLASS RM FLOOR PLAN

A203 Scale: 1/8" = 1'-0"

CLIENT: RHODE ISLAND FIRE TRAINING ACADEMY  
4 GREEN LANE, EXETER, RI 02822

PROJECT #: 6762  
DATE: 06/06/2024

PROPOSED ART LOCATIONS KEY PLAN

4 GREEN LANE  
EXETER, RI 02822

