



Regan Unit- Eleanor Slater Hospital || Interior Renovations Color Palette


SW 7005 Pure White	SW 9145 Sleepy Hollow	SW 6710 Mélange Green
SW 6522 Sporty Blue	SW 7066 Gray Matters	SW 6717 Lime Rickey


Tree stencil image (5' h x 8' w) from Roosevelt Benton hospital. This call seeks at least one artist-designed tree stencil for use in Regan that is substantially different than this existing design.

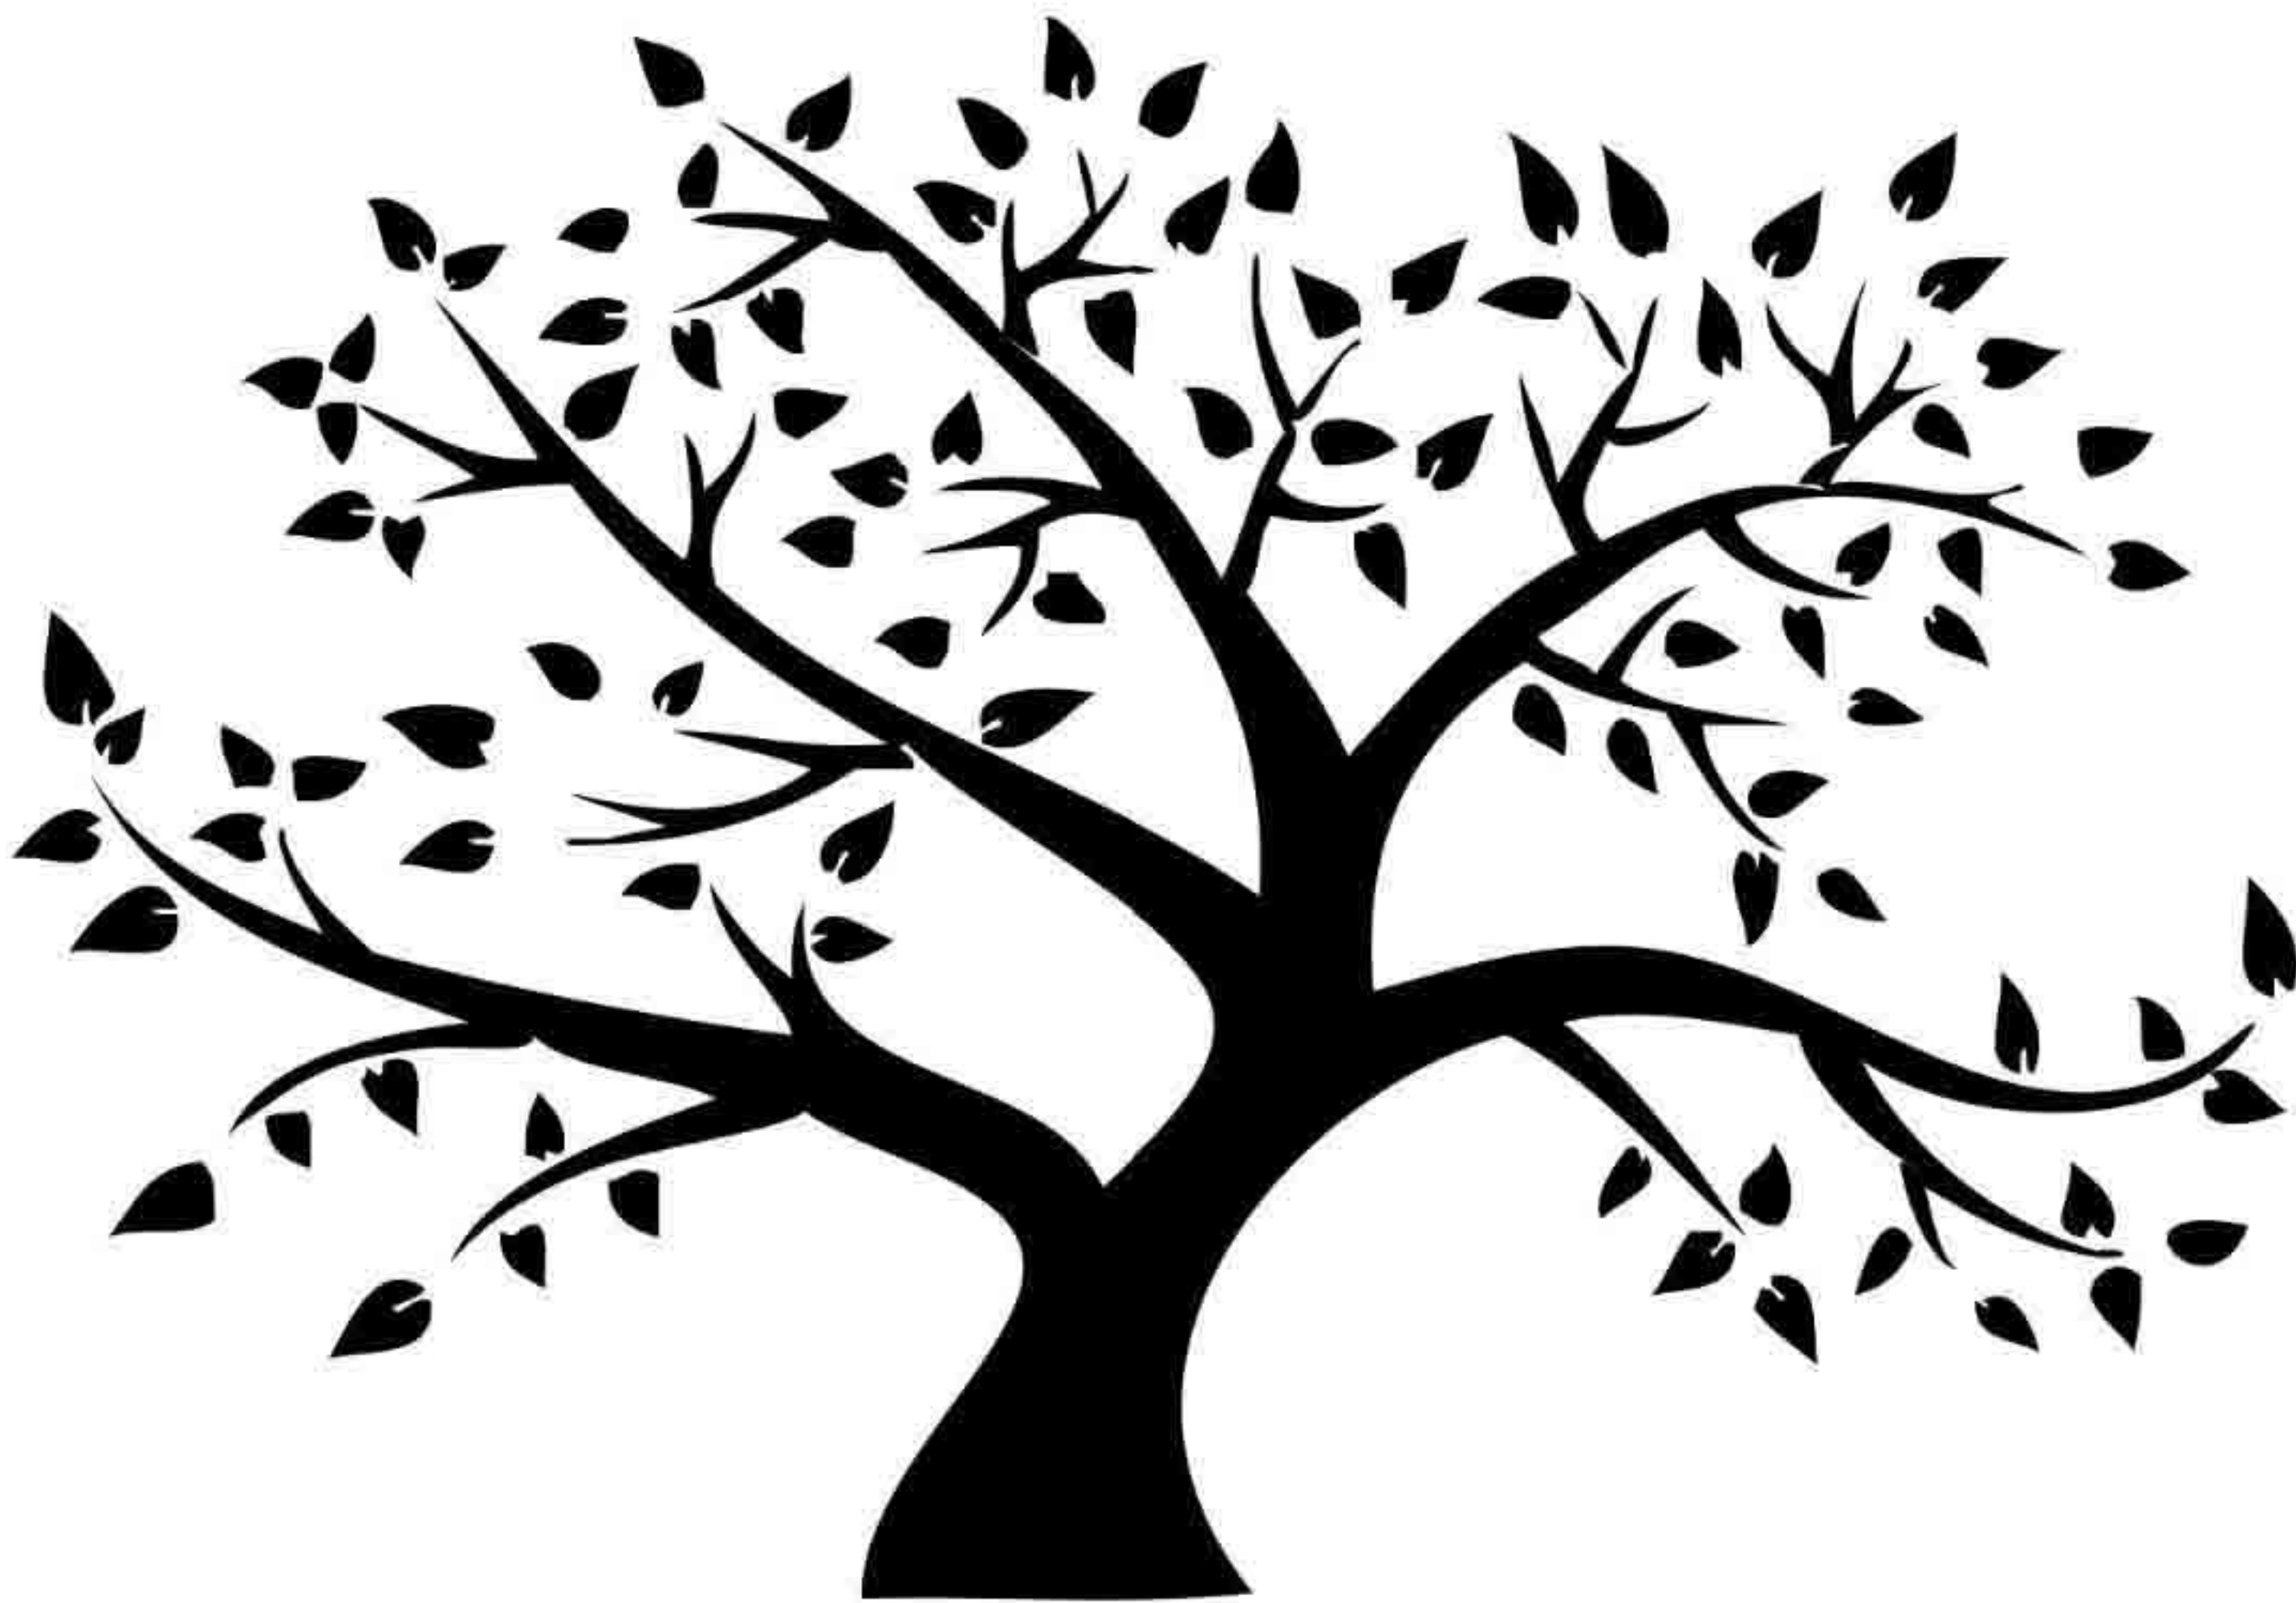


Floorplans- areas targeted for artwork marked in red

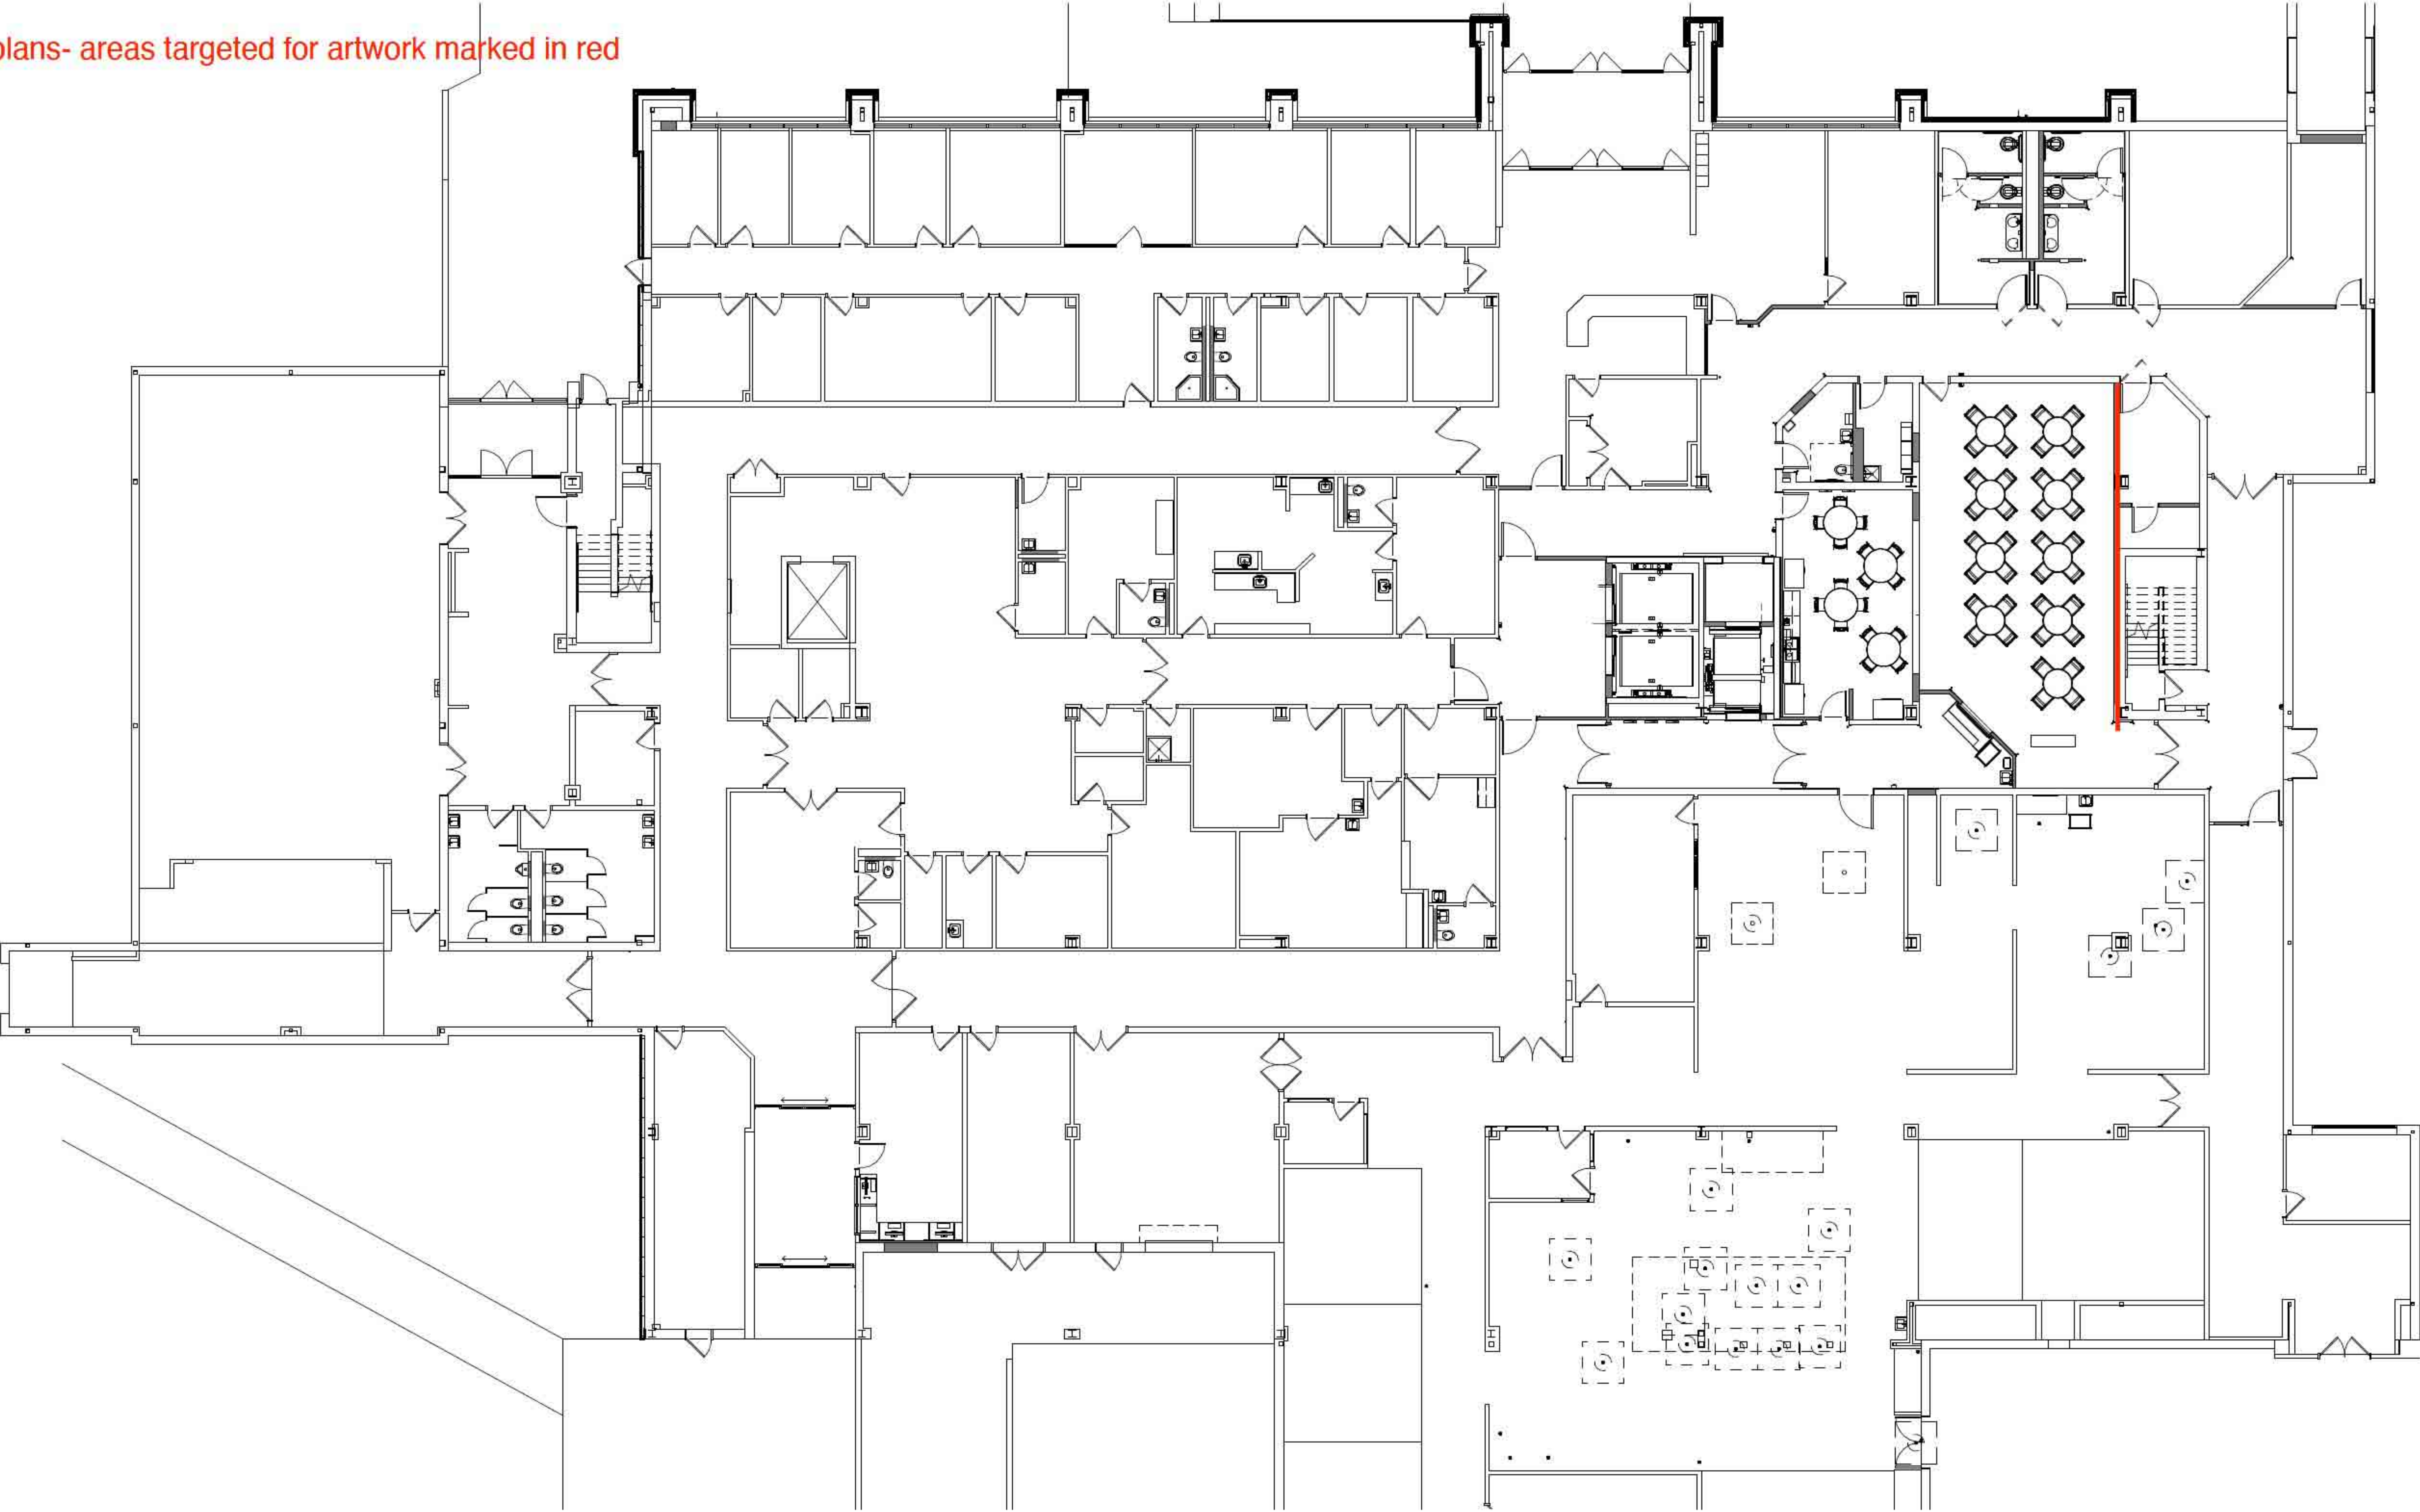

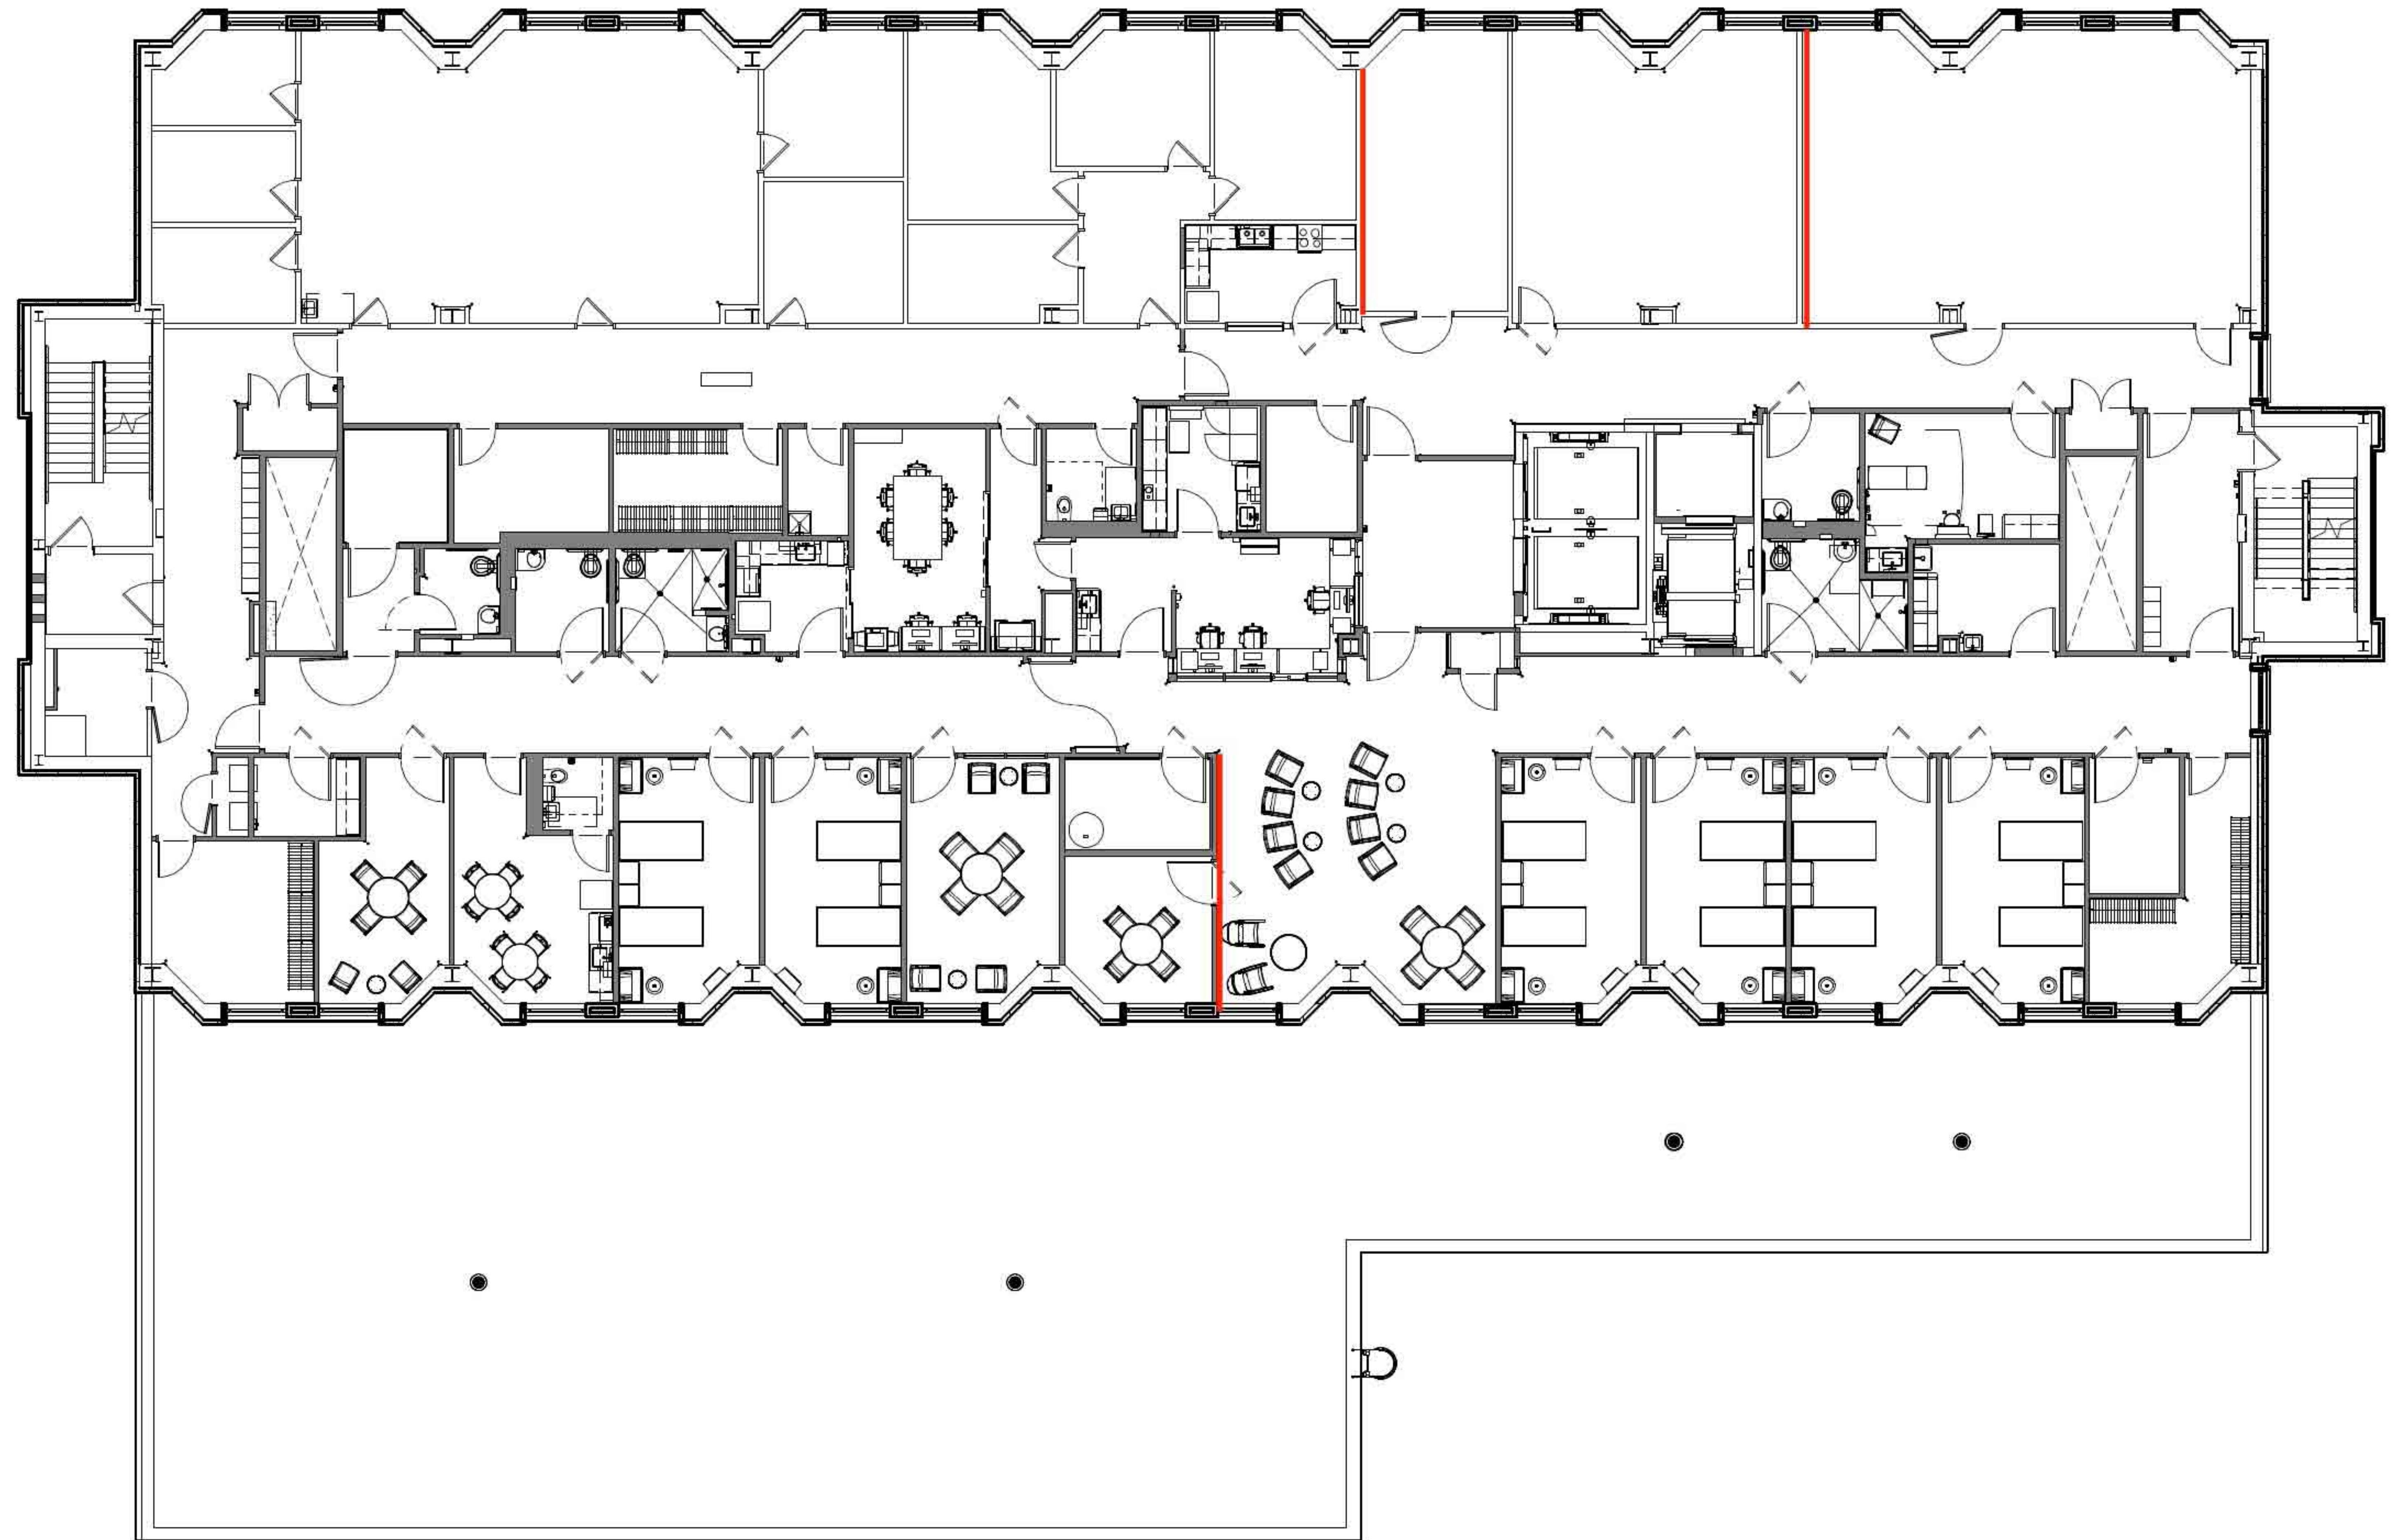

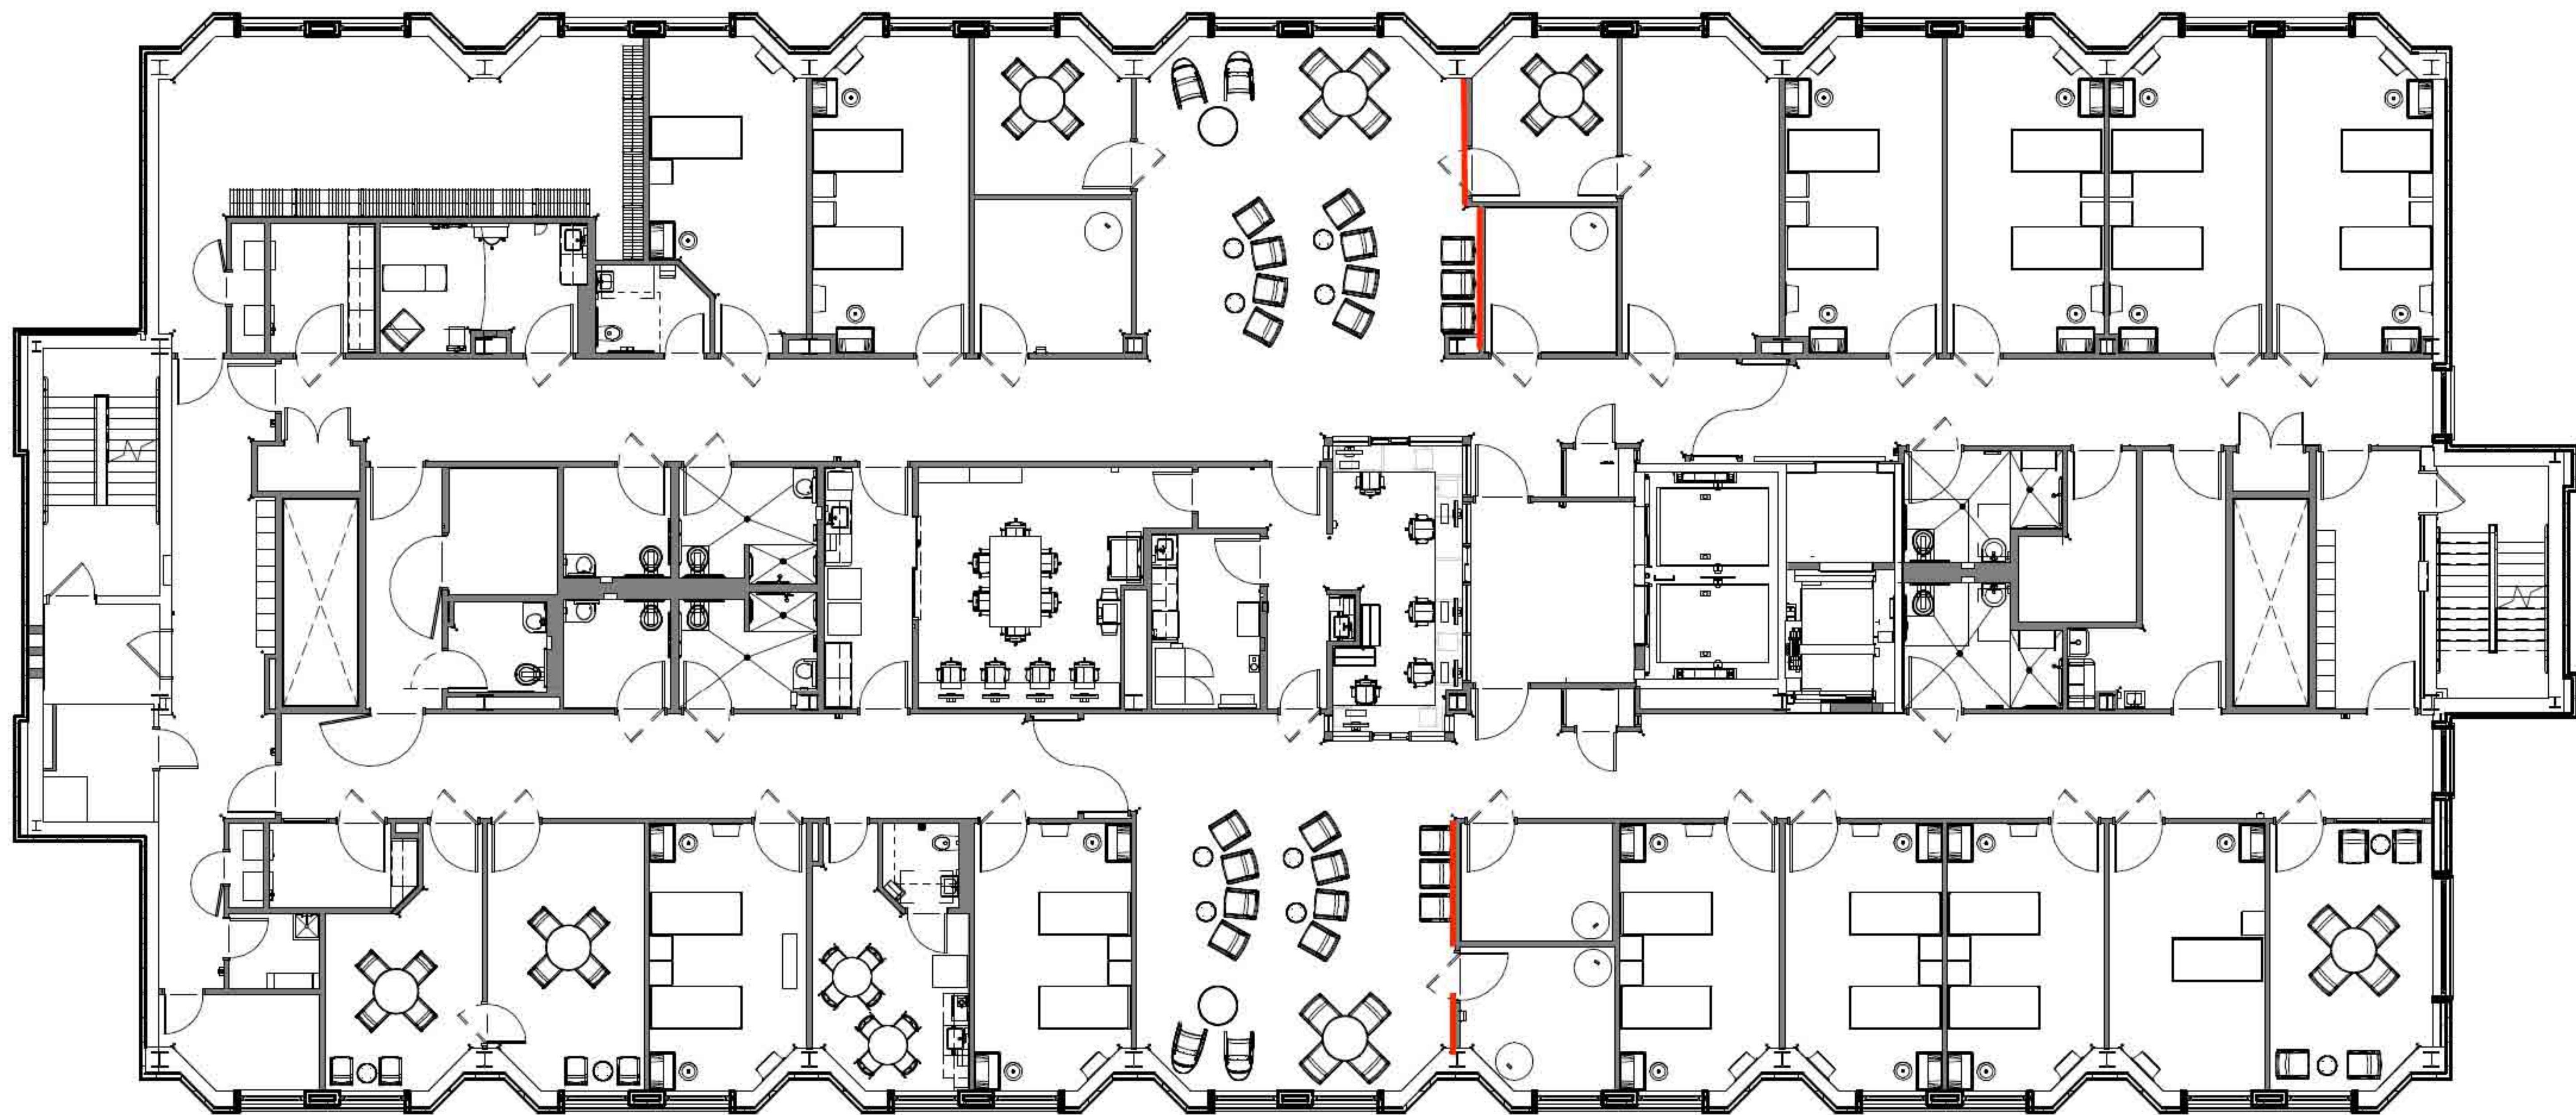

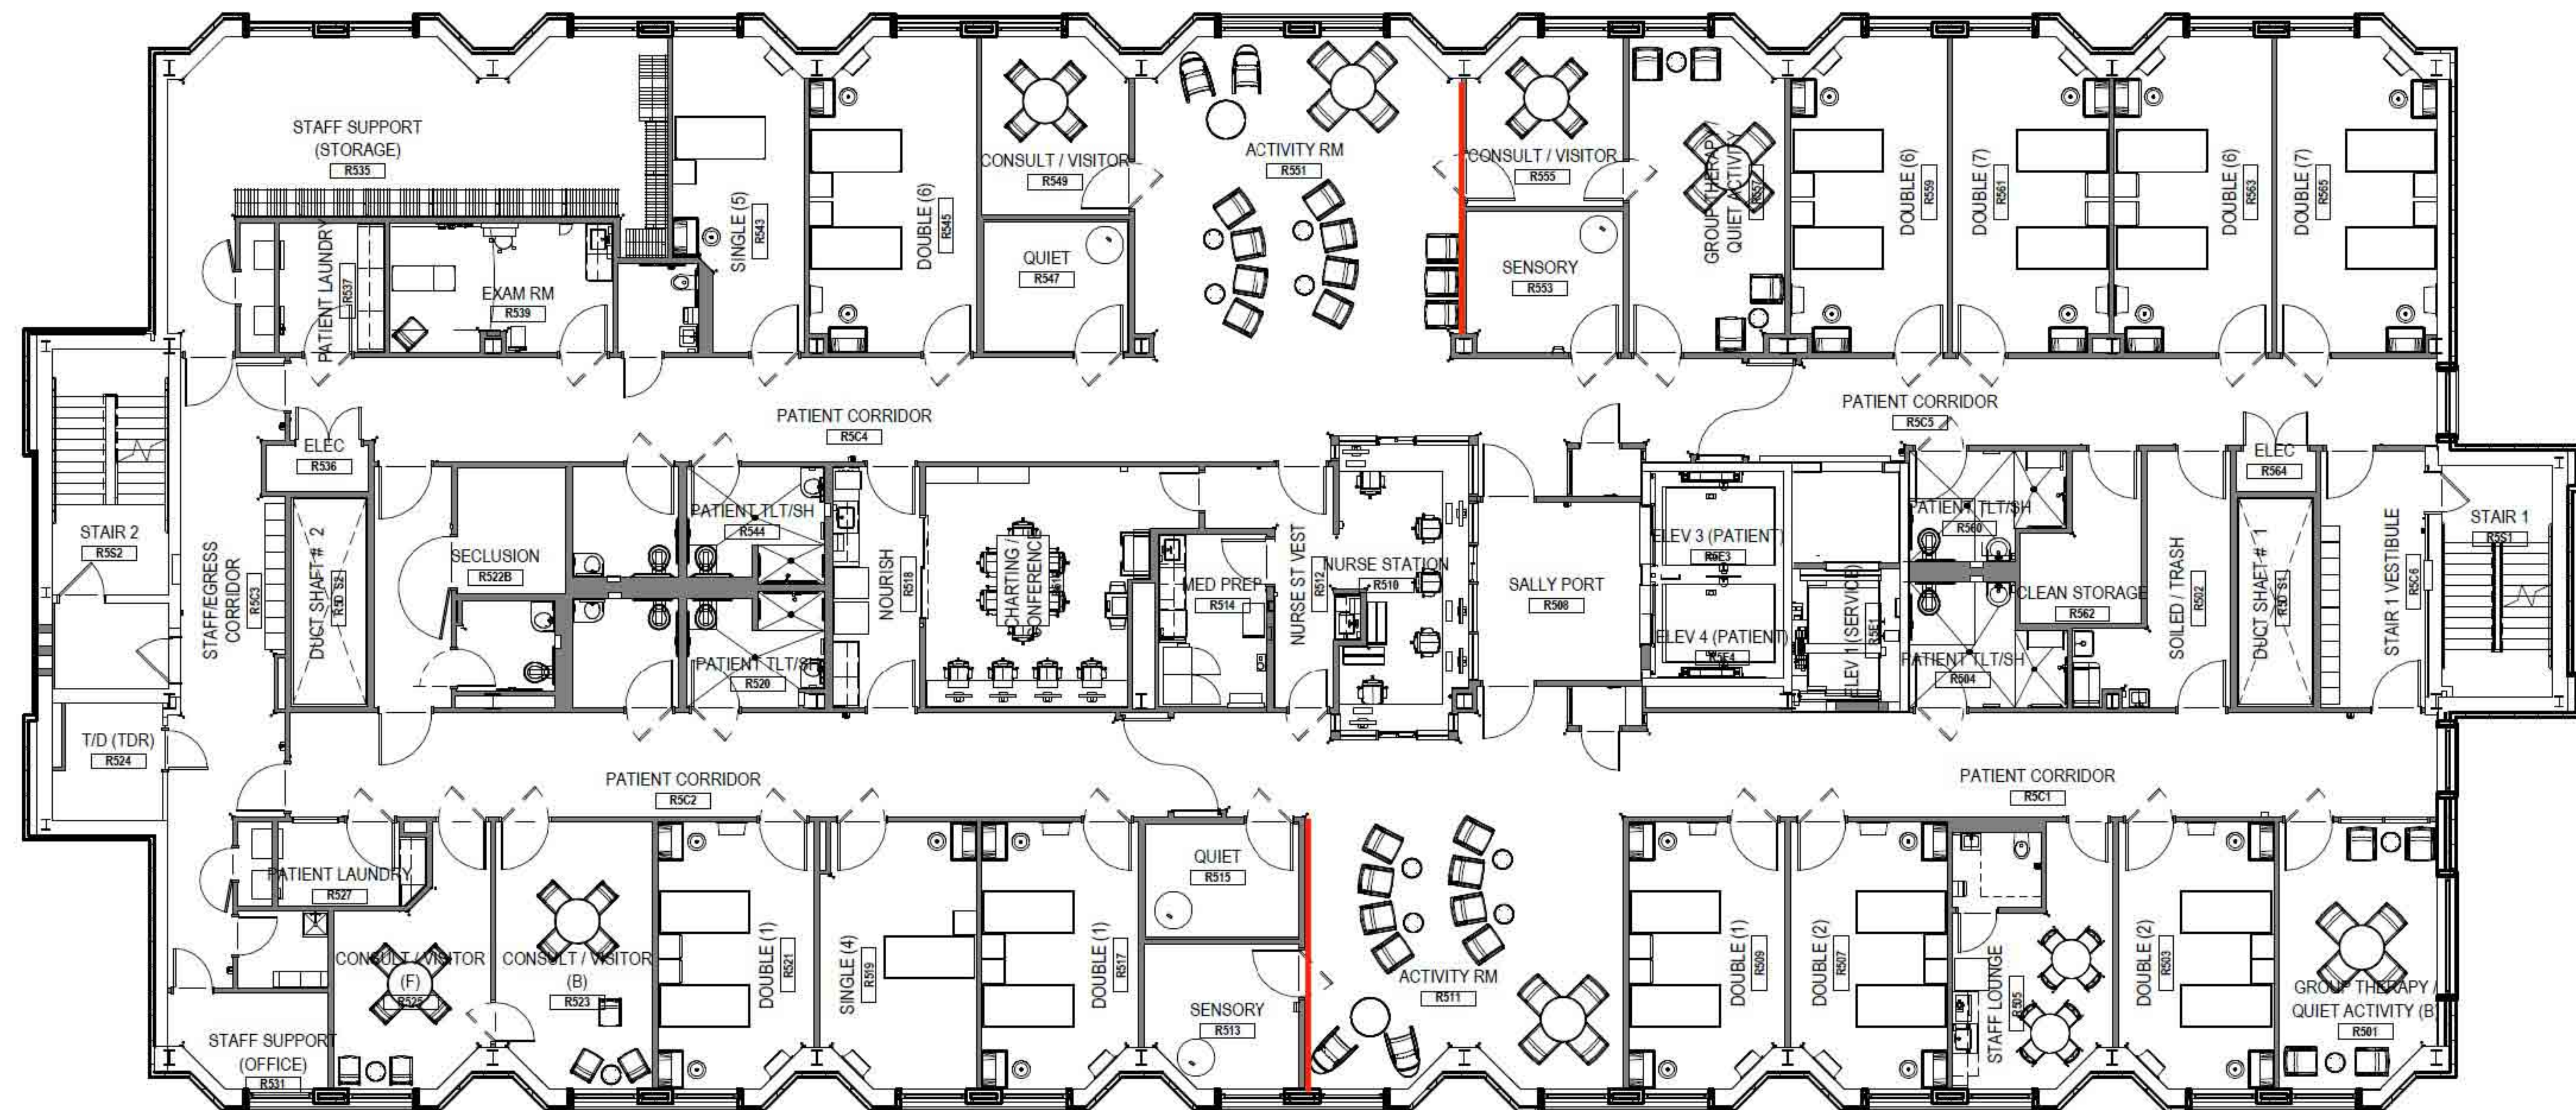

FLOOR PLAN - FIFTH FLOOR - 06/02/2025

SCALE: 1/16" = 1'-0"

