



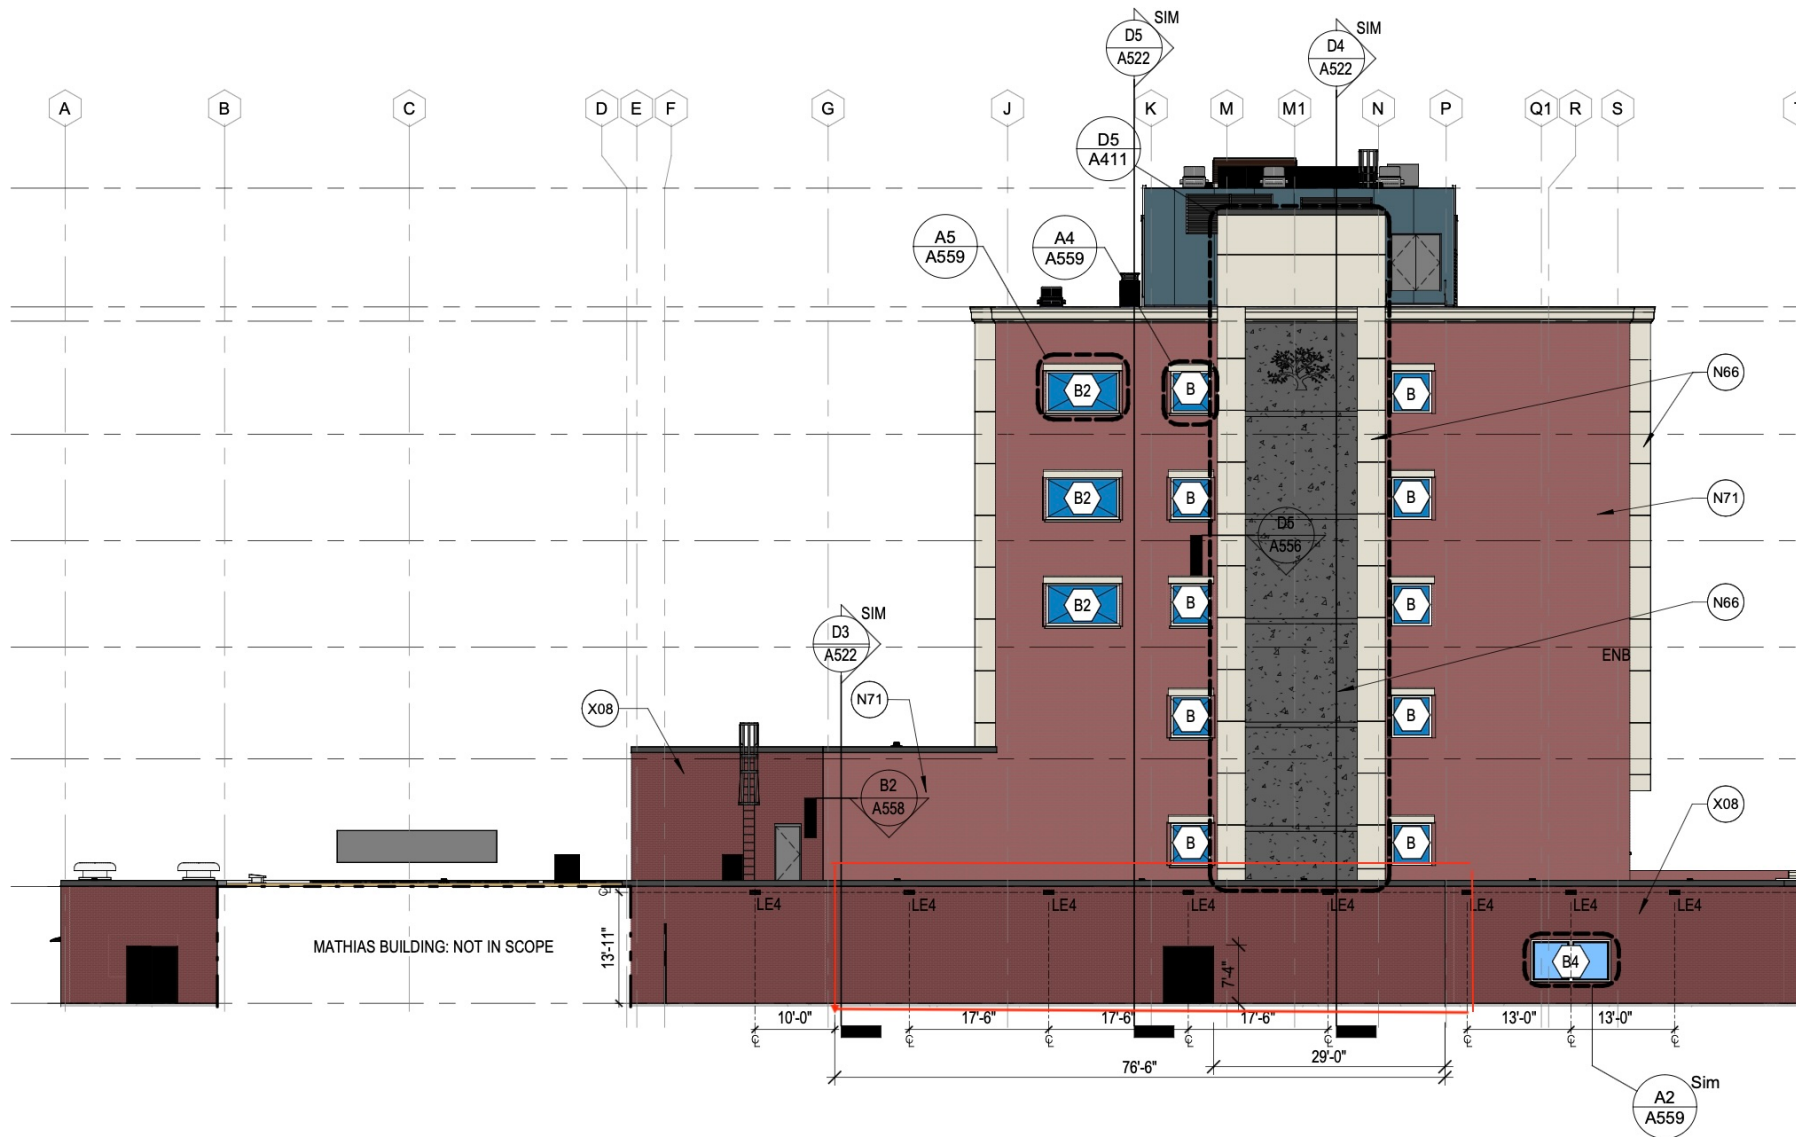

B5

EAST ELEVATION

1/16" = 1'-0"

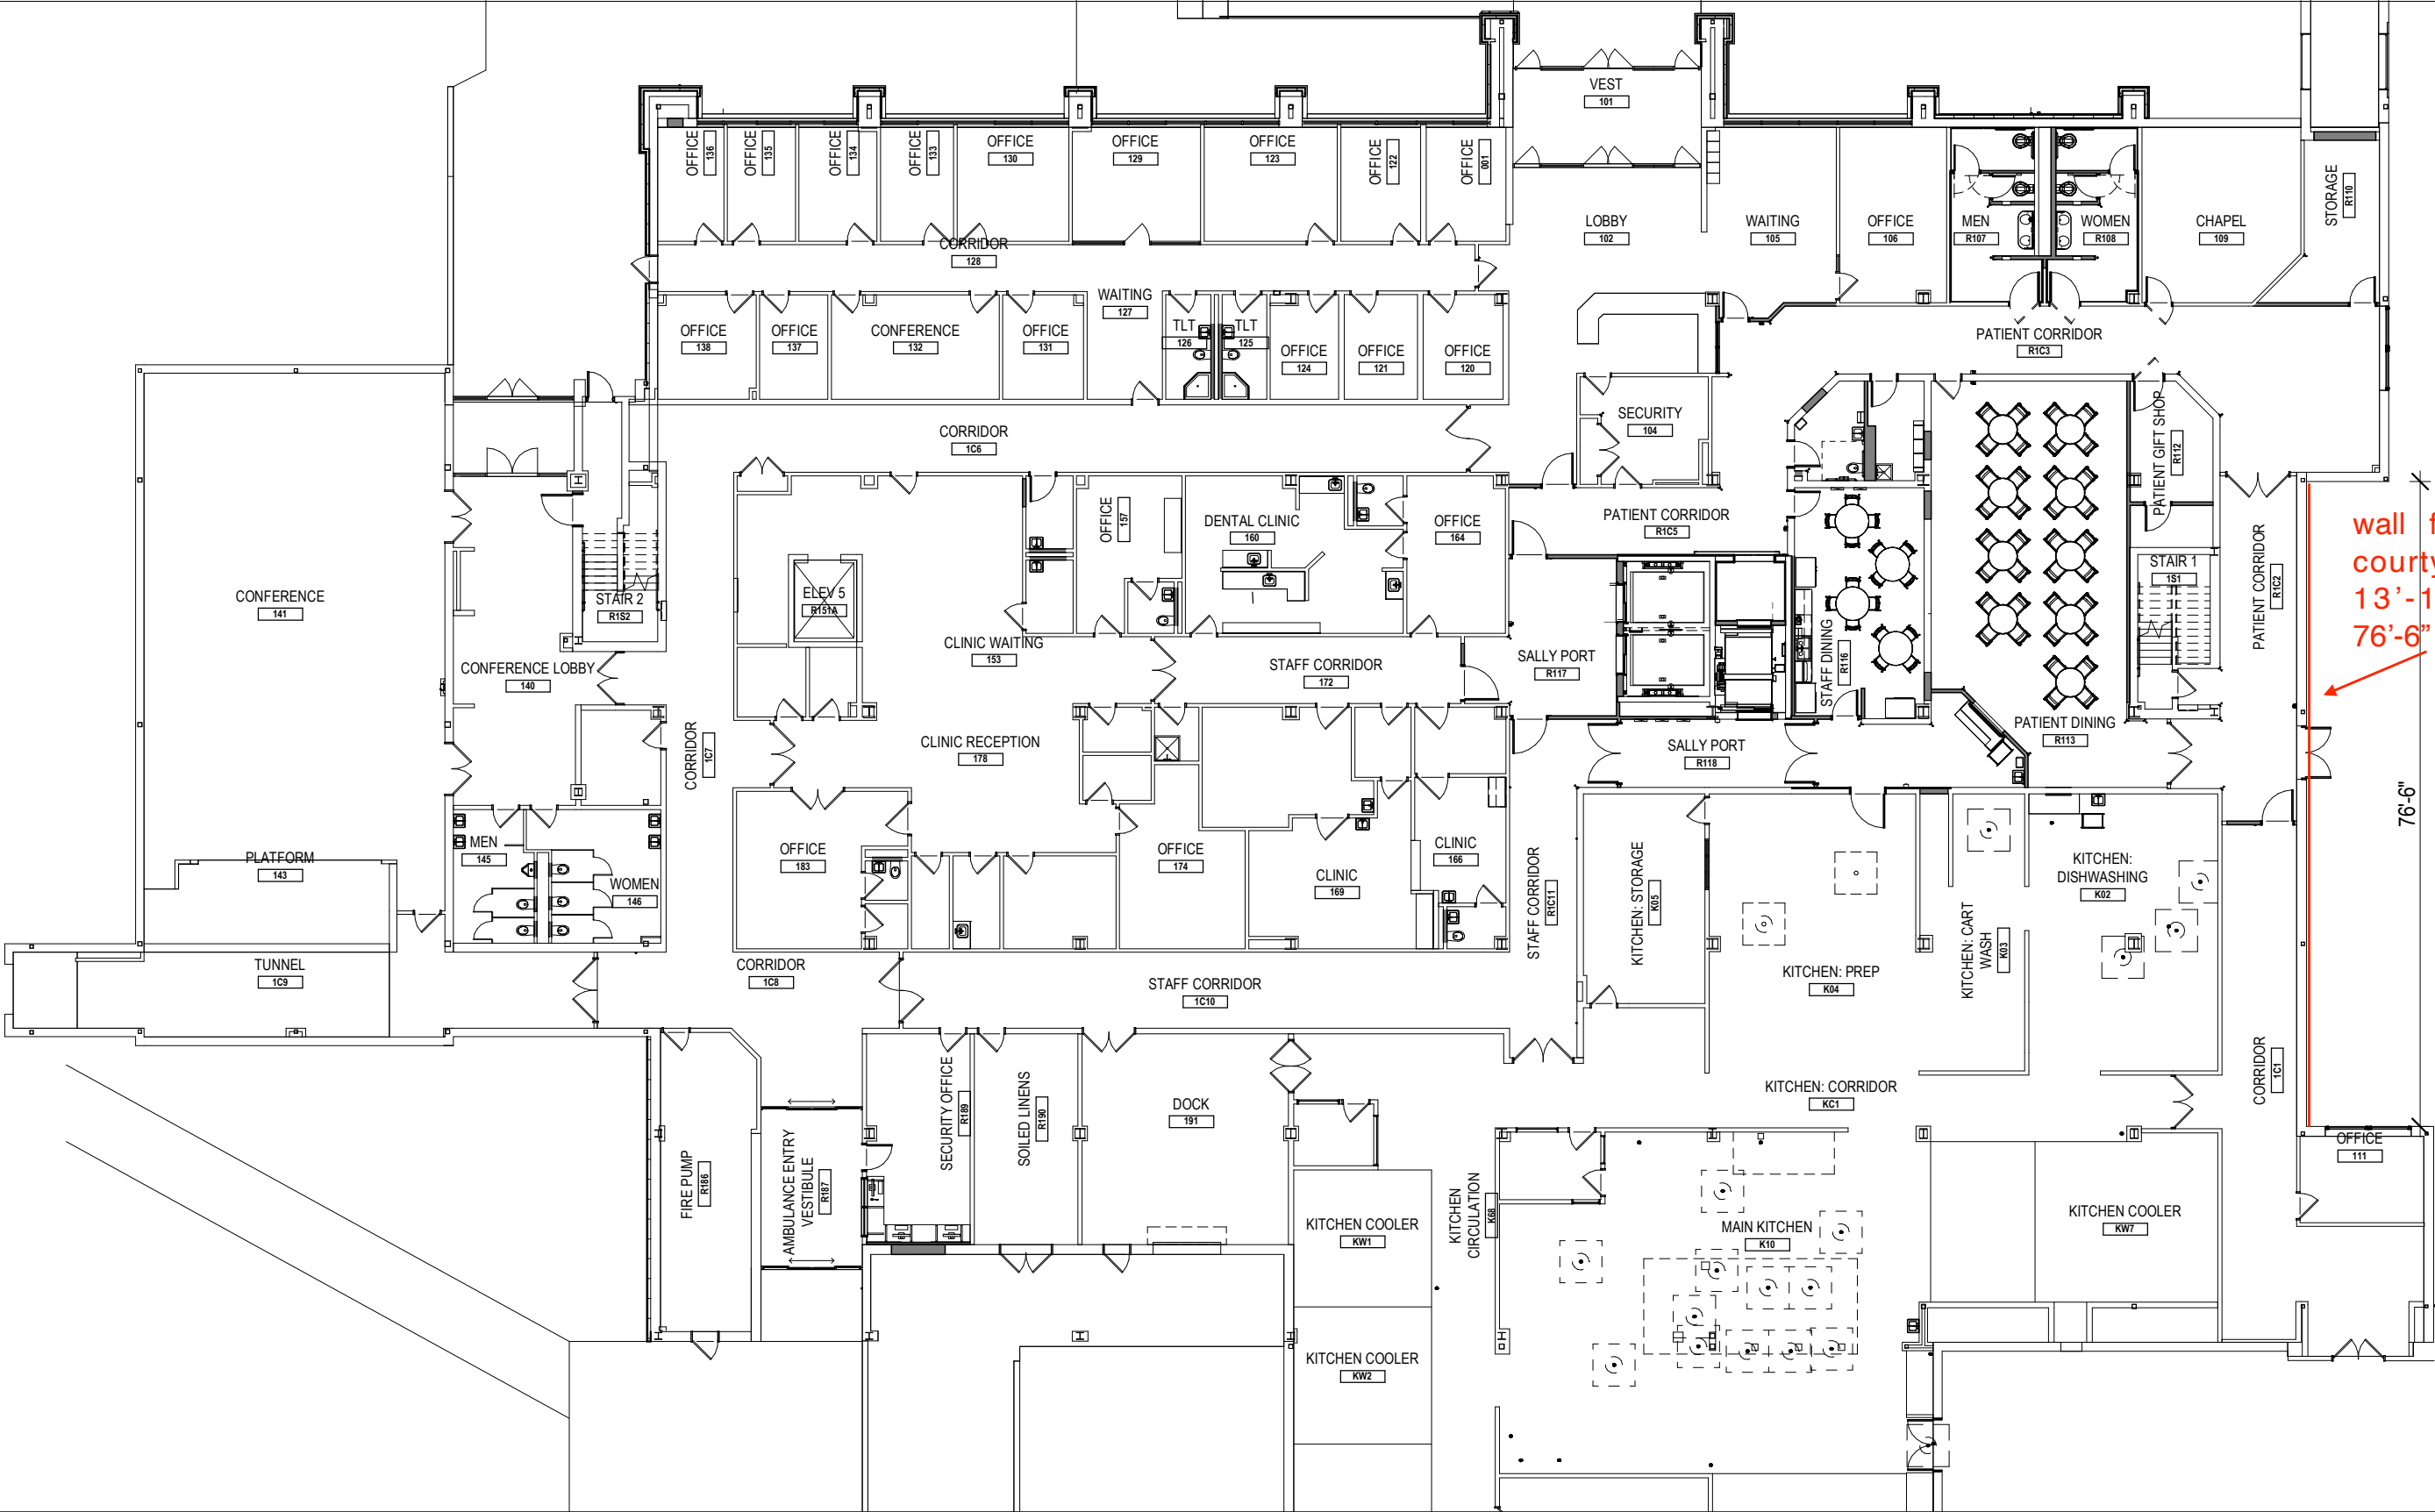

wall for potential
courtyard mural
13'-11" high x
76'-6" long

PARTIAL FLOOR PLAN - FIRST FLOOR · 06/02/2025

SCALE: 1" = 20'-0"



n|e|m|d architects, inc.
architects | planners | interiors
1 Virginia Avenue, Suit 202
Providence, Rhode Island 02905
T: 401.435.3532 | F: 401.435.3712
www.nemd.com | nemd@nemd.com

REGAN LIGATURE MITIGATION IMPROVEMENTS

17058.08