



Adoption Lobby - Conceptual Rendering


Aurora Animal Shelter

Aurora, CO



ANIMAL ARTS
architecture · animals · people



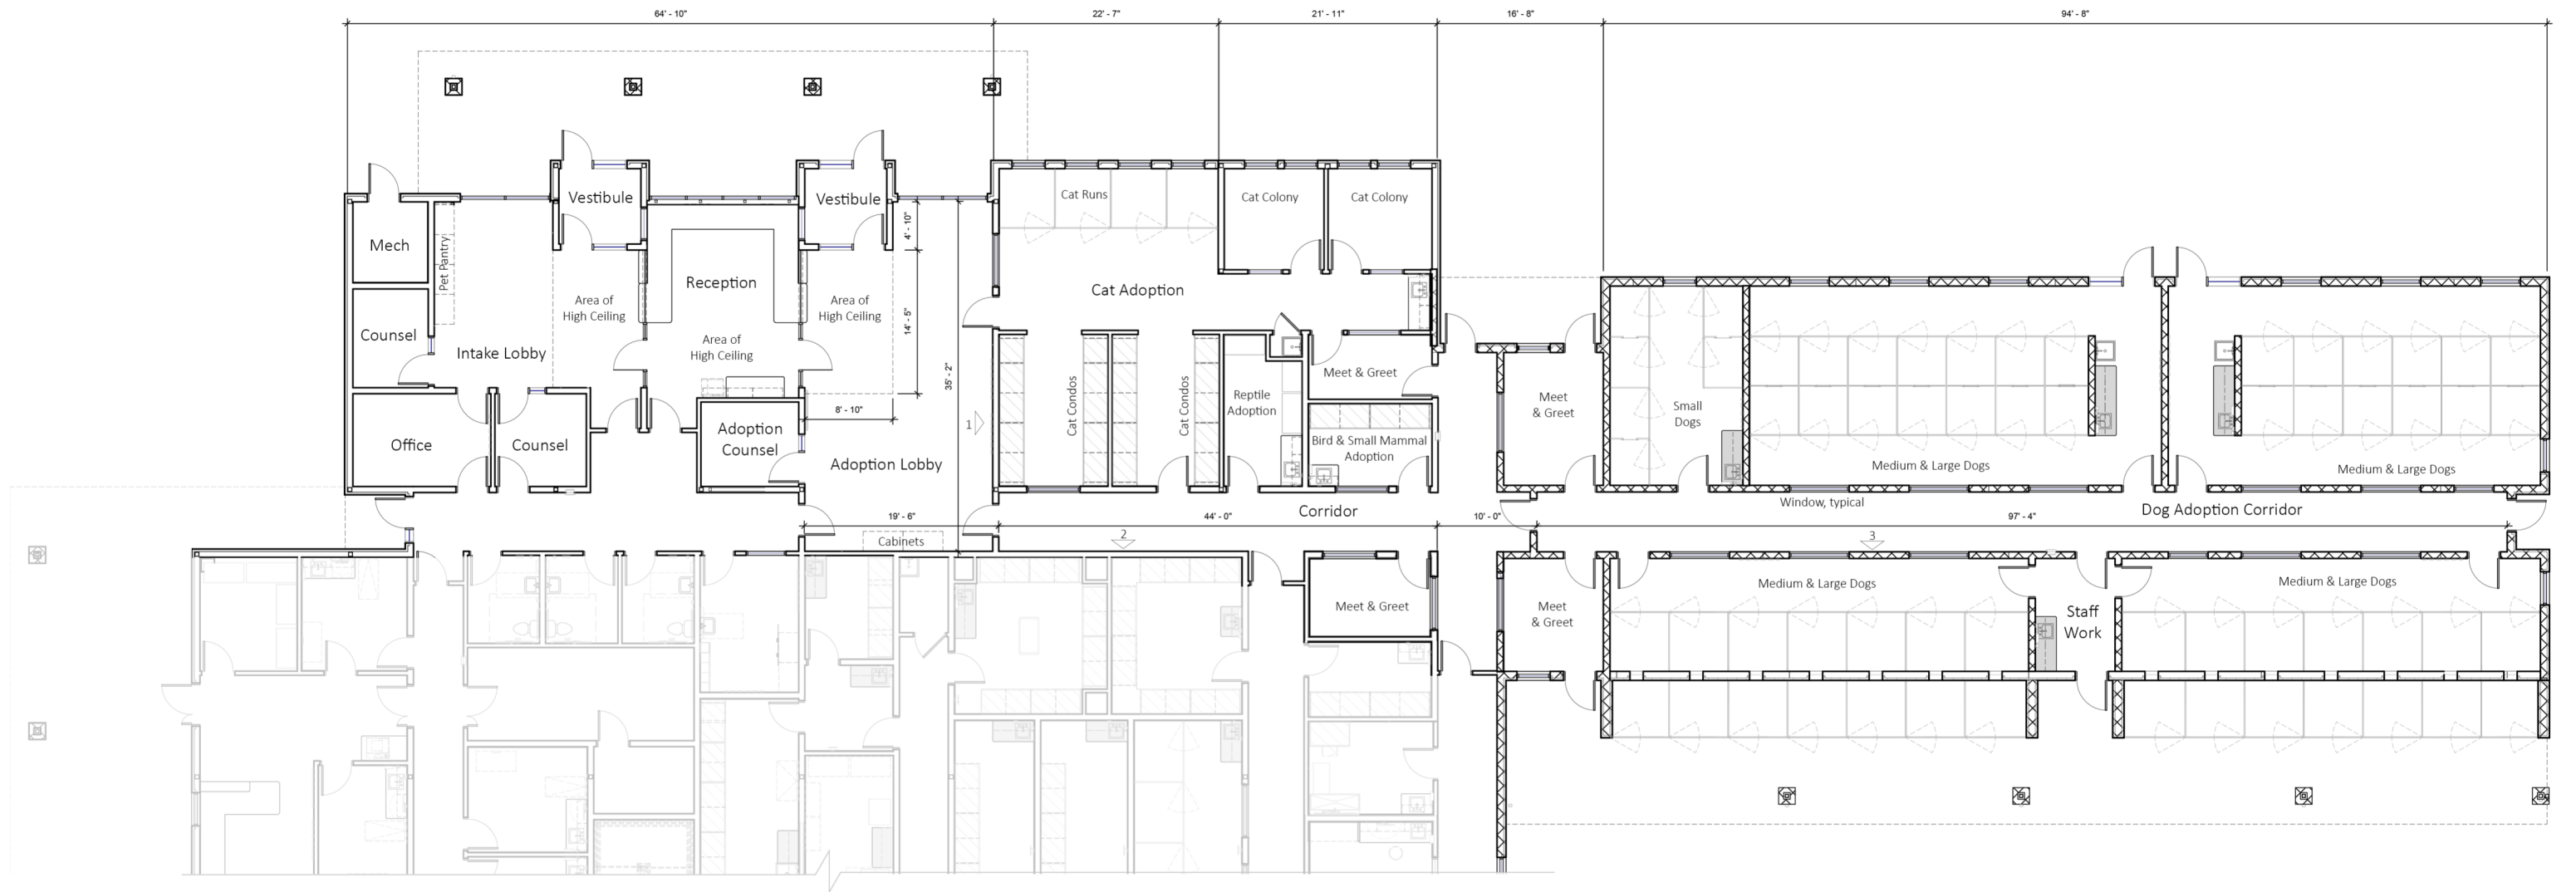

PARTIAL FLOOR PLAN
 SCALE: 1/16" = 1'-0"

AURORA ANIMAL SHELTER

City of Aurora