



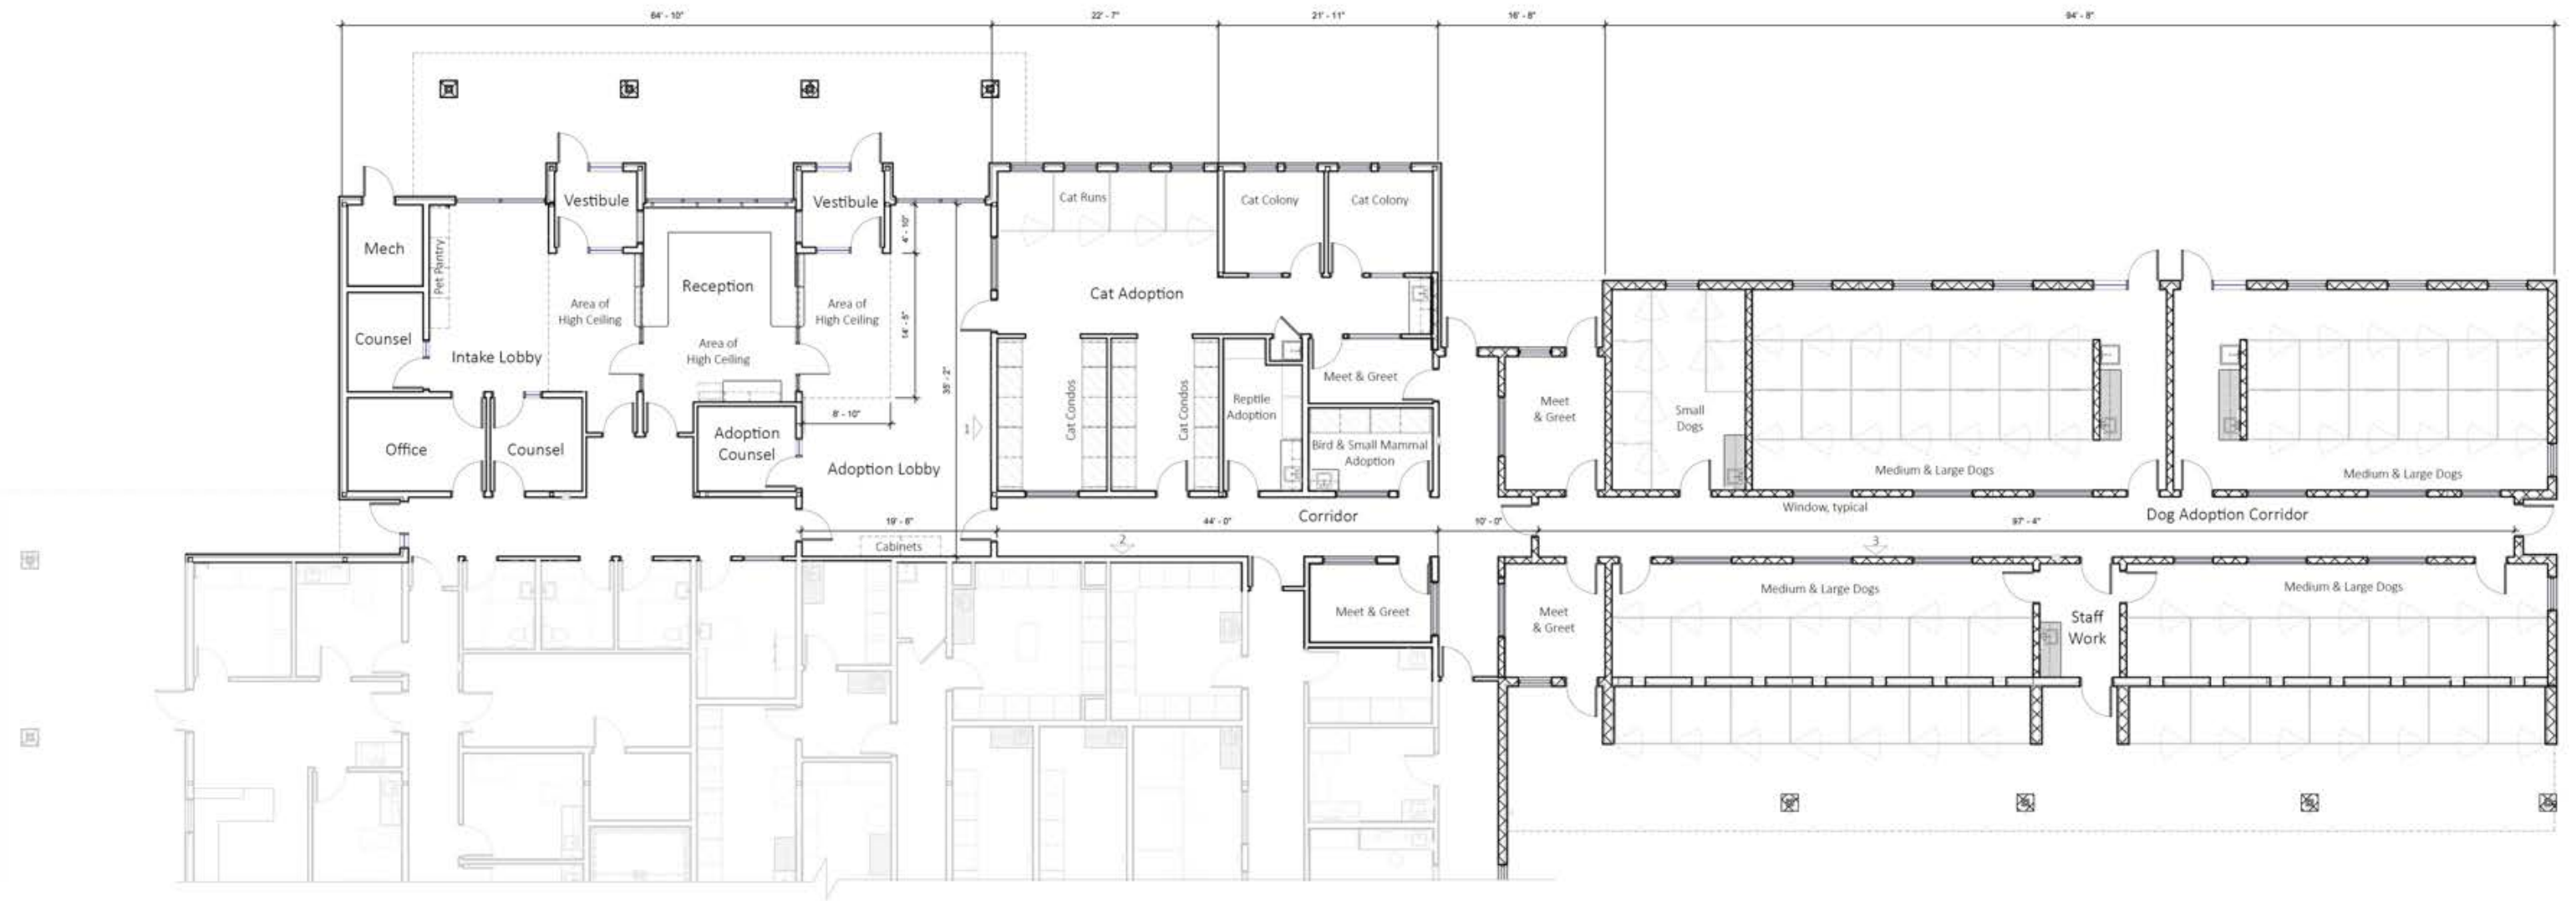


PARTIAL FLOOR PLAN
SCALE: 1/16" = 1' - 0"

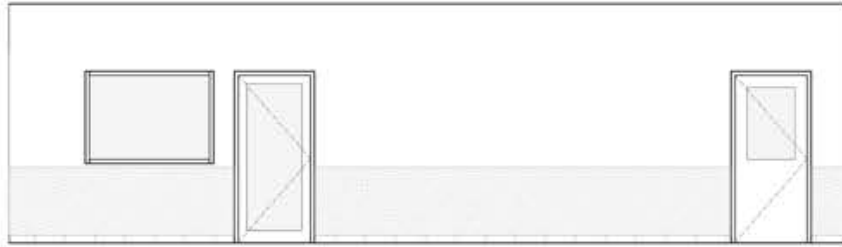


1 INTERIOR ELEVATION- ADOPTION LOBBY EAST
SCALE: 1/8" = 1' - 0"



View of Adoption Lobby East Wall

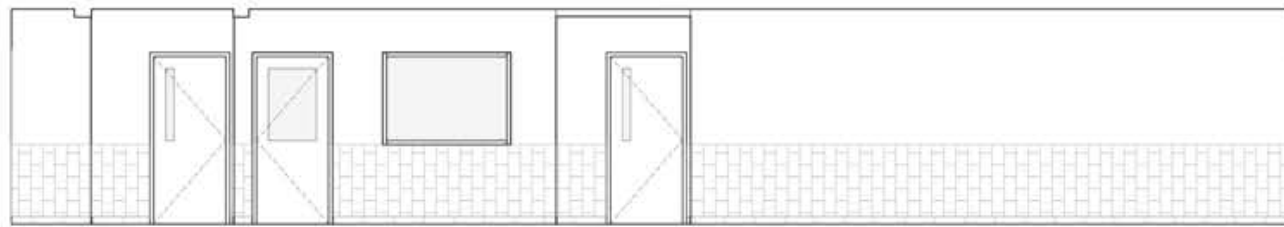

2 INTERIOR ELEVATION- CORRIDOR SOUTH
SCALE: 1/8" = 1' - 0"

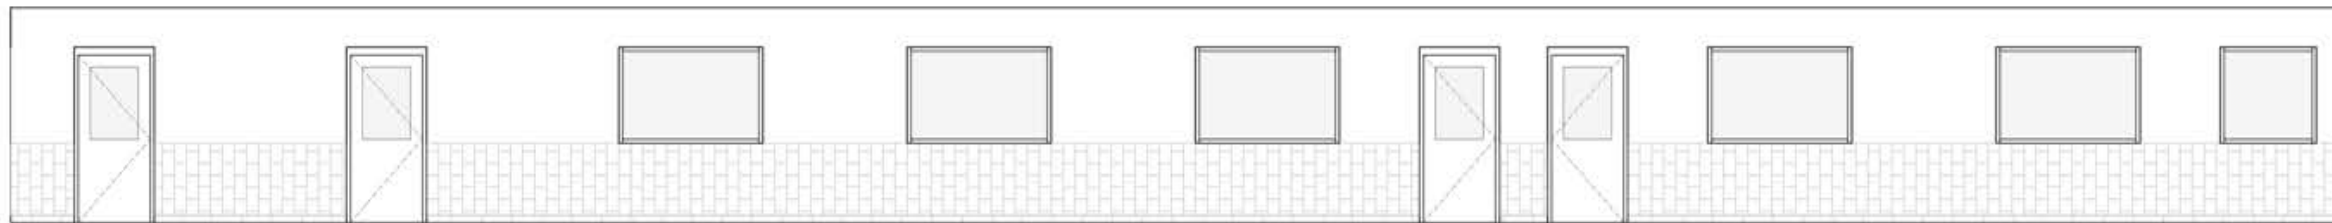

3 INTERIOR ELEVATION- DOG ADOPTION CORRIDOR SOUTH
SCALE: 1/8" = 1' - 0"