
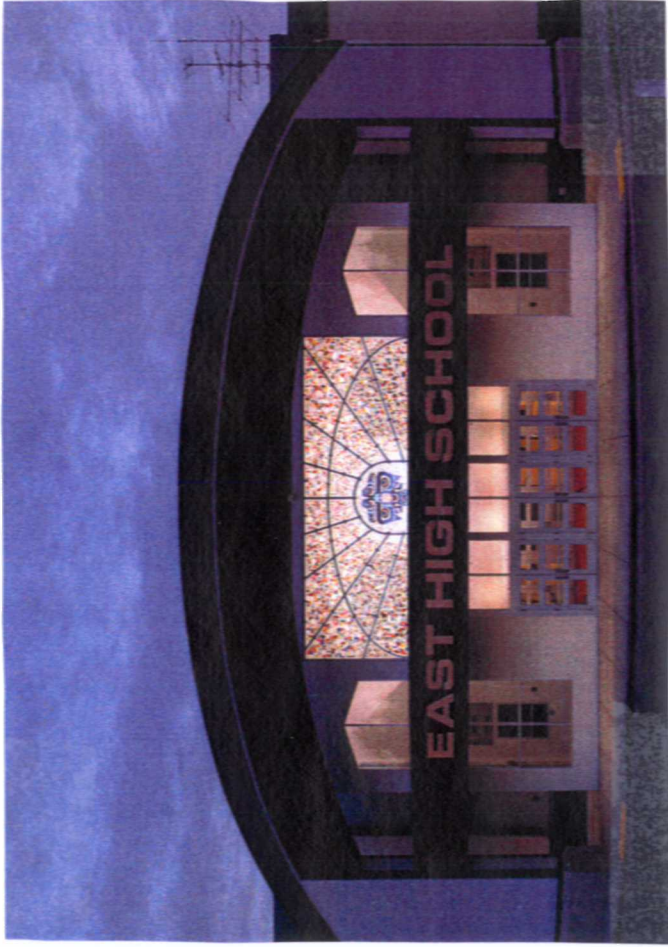
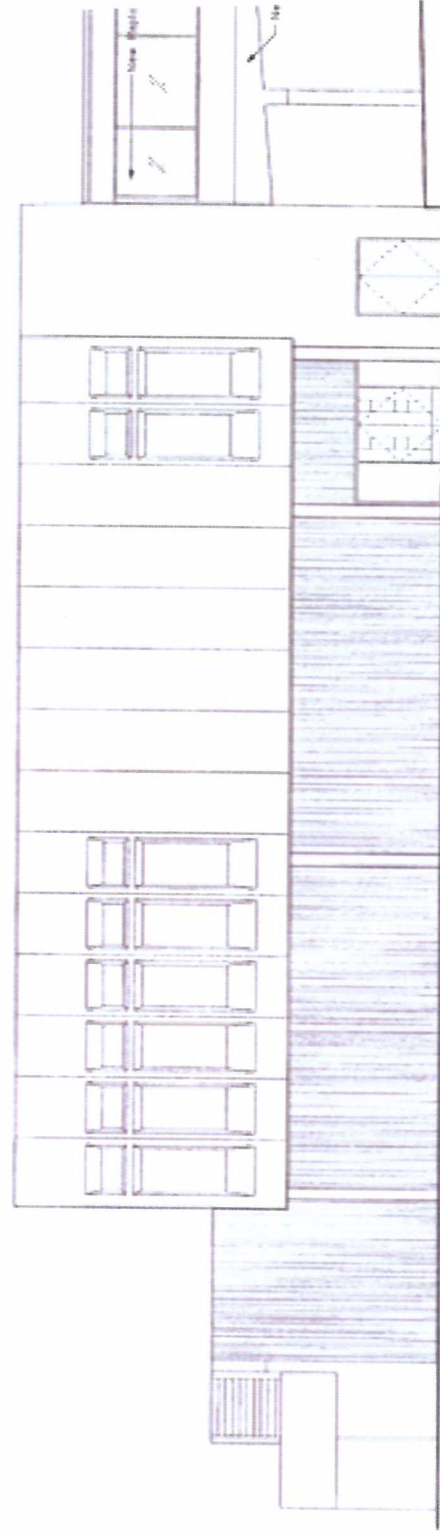


Marcus Tingle's *Thunderbird Sunrise*

Potential Art Location 1

 

Renewed West Elevation Area 5

12
A2.5

Scale: 1/8" = 1'-0"



Potential Art Location 2

