



EXTERIOR COLOR & MATERIAL SCHEDULE

CODE	DESCRIPTION	MANUFACTURER	PATTERN/STYLE	LOCATION	NOTES/REMARKS
AR-1	RAILING		MEDIUM BRONZE #312 METALLIC NO. 58/8008S-SERIES 58/TIGER DRYLAC	GUARDRAIL AT 2ND FLOOR LANAI	
EPS	ROOF EAVE SOFFITS/CANTILEVERED FLOOR UNDERSIDE	STO	R1.5/SWING TEXTURE - S10	SEE REFLECTED CEILING PLAN	
DS-1	DOWNSPOUT		PVC PIPE - FIELD PAINTED TO MATCH COPPER COLOR	-WHERE DOWNSPOUT CONNECTS FROM LEADER BOX TO GRADE/WALKWAY -WHERE DOWNSPOUT CONNECTS FROM 1ST FLOOR ROOF GUTTER TO GRADE/WALKWAY	
EPS	EXTERIOR FINISH SYSTEM	STO	RICE GRAIN/SHERMIN WILLIAMS 6155	SEE EXTERIOR ELEVATIONS (BLDG WALLS, PARAPET WALLS)	ALSO APPLIED TO EPS EXTERIOR BLDG COMPONENTS
-	DECORATIVE BAND		RICE GRAIN/SHERMIN WILLIAMS 6155	SEE EXTERIOR ELEVATIONS	
FRP-1	FRP DOORS, FRAMES & TRANSOM LOUVERS	CHEM-PROF	COLOR TO MATCH WINDOW/STOREFRONT AND LOUVER	SEE DOOR SCHEDULE	CARVED FOAM EPS ART PANELS
QL-1	GLAZING		TINTED GLASS SOLARCOOL (2) SOLARBRONZE+ SOLARBAN 60/PPG	WINDOW AND STOREFRONTS	
QL-1	GLAZING	PPG	TINTED GLASS/SOLARCOOL (2) SOLARBRONZE + SOLARBAN 60	AS SHOWN ON DRAWINGS	
L-1	LOUVERS INCLUDING FRAME		ANTIQUE BRONZE PERMELOUR ARCHITECTURAL FINISHES	SEE LOUVER SCHEDULE	
OD-1	OVERHEAD COILING DOOR		POWDER COAT COLOR TO MATCH WINDOW/STOREFRONT AND LOUVER	SEE DOOR SCHEDULE	
OG-1	OVERHEAD COILING GRILLE		BRONZE ANODIZED	SEE DOOR SCHEDULE	
RT-1	ROOF TILES	US TILE	1-PIECE S-S-STYLE MIXED BLEND/US TILE, OLD WORLD #1, #2 AND #3	SEE ROOF PLAN AND EXTERIOR ELEVATION	
SC-1	EXTERIOR STONE CLADDING	BIG ROCK	MOSS ROCK	BUILDING BASE SEE EXTERIOR ELEVATION	
3F-1	WINDOW/STOREFRONT FRAMES	ARGADA	ANTIQUE BRONZE PERMELOUR ARCHITECTURAL FINISHES	WINDOWS AND STOREFRONTS	
SL-1	SKYLIGHT	MAXIM	FRAME COLOR TO MATCH ALUMINUM WINDOWS FRAMES	AS SHOWN ON DRAWINGS	
SM-1	SHEET METAL FLASHING		COPPER	SEE ROOFING DETAILS	
SM-2	SHEET METAL GUTTER		COPPER	SEE ROOFING DETAILS	
SM-3	SHEET METAL LEADER AND BOX, DOWNSPOUT		COPPER	SEE ROOFING DETAILS	
SPR-1	SINGLE PLY ROOFING	CARLISLE SYNTEC INC.	WHITE	SEE ROOF PLAN	
-	COVERED FUELING STATION ROOF SOFFIT		TO MATCH EPS (MAIN BUILDING EXTERIOR SOFFIT)	AS SHOWN ON DRAWINGS	
-	CONC COLUMN AT COVERED FUELING STATION		TO MATCH EPS (MAIN BUILDING WALL)	AS SHOWN ON DRAWINGS	
-	OVERHEAD COILING DOORS	COOKSON CO.	POWDER COAT FACTORY FINISH/COLOR TO MATCH WALL	AS SHOWN ON DRAWINGS	
-	OVERHEAD COILING GRILLE	COOKSON CO.	BRONZE ANODIZED	AS SHOWN ON DRAWINGS	

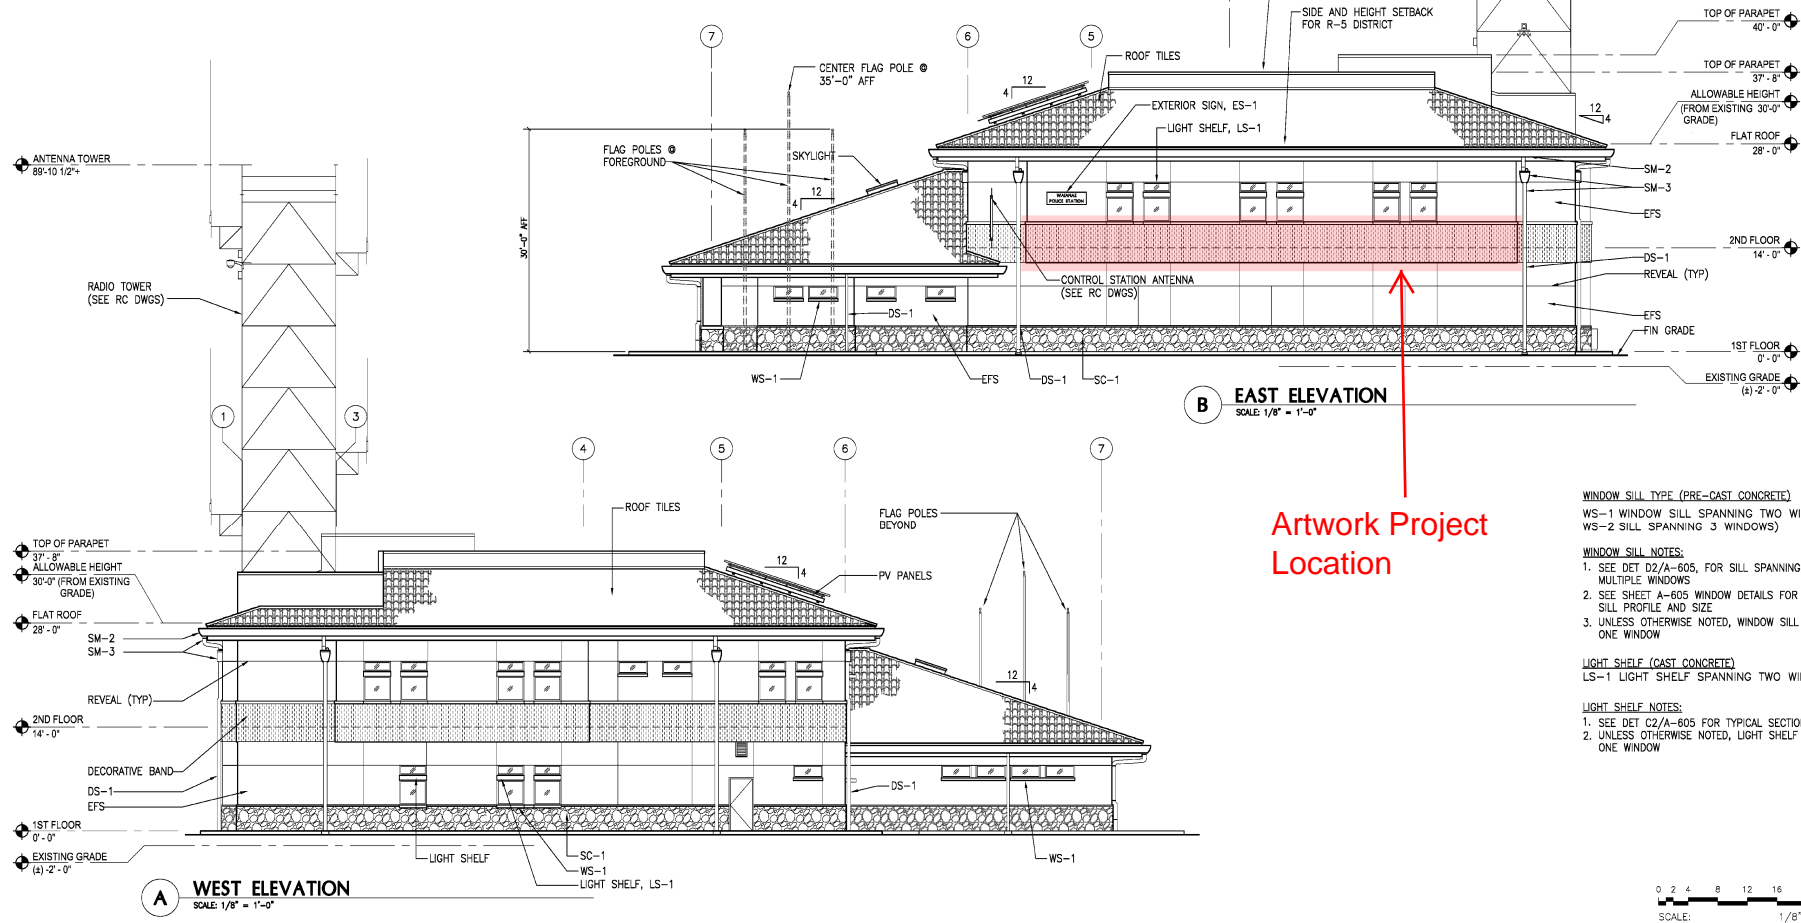

Artwork Project Location

- WINDOW SILL TYPE (PRE-CAST CONCRETE)**
 WS-1 WINDOW SILL SPANNING TWO WINDOWS
 WS-2 SILL SPANNING 3 WINDOWS
- WINDOW SILL NOTES:**
 1. SEE DET D2/A-605, FOR SILL SPANNING MULTIPLE WINDOWS
 2. SEE SHEET A-605 WINDOW DETAILS FOR TYPICAL SILL PROFILE AND SIZE
 3. UNLESS OTHERWISE NOTED, WINDOW SILL SPAN ONE WINDOW
- LIGHT SHELF (CAST CONCRETE)**
 LS-1 LIGHT SHELF SPANNING TWO WINDOWS
- LIGHT SHELF NOTES:**
 1. SEE DET C2/A-605 FOR TYPICAL SECTION
 2. UNLESS OTHERWISE NOTED, LIGHT SHELF SPAN ONE WINDOW

 

DATE	DESCRIPTION	BY	CHK	APP



THIS WORK WAS PREPARED BY ME OR UNDER MY SUPERVISION AND CONSTRUCTION OF THIS PROJECT WILL BE UNDER MY OBSERVATION

Charles K.F. Chan
 4/26/2014

ACCEPTED BY: _____
 DATE: _____

DEPARTMENT OF DESIGN AND CONSTRUCTION
 CITY & COUNTY OF HONOLULU

WAIANAE POLICE STATION REPLACEMENT
 86-539 PARRINGTON HIGHWAY
 WAIANAE, OAHU, HAWAII

TAX MAP KEY: 8-5-008 OR 04, 04, 04, 04, 04

EXTERIOR ELEVATIONS

DESIGN BY: _____
 DRAWN BY: _____
 CHECKED BY: RB
 DATE: 04/27/2012
 PROJECT NO.: IX-05-11-C
 DRAWING NO.:

A-202
 SHEET NO. 79 OF 258
 FILE DRAW FOLDER

100% CD

F:\9817.000 Waianae Police Station Replacement\0000 Drawings\0001 CAD\Sheet_A-202_Bldg Elev.dwg Plotted:4/26/2012 2:19 PM