




703 east 1700 south
salt lake city, utah 84105
ph: 801.466.8818
fx: 801.466.4411
www.ajcarchitects.com

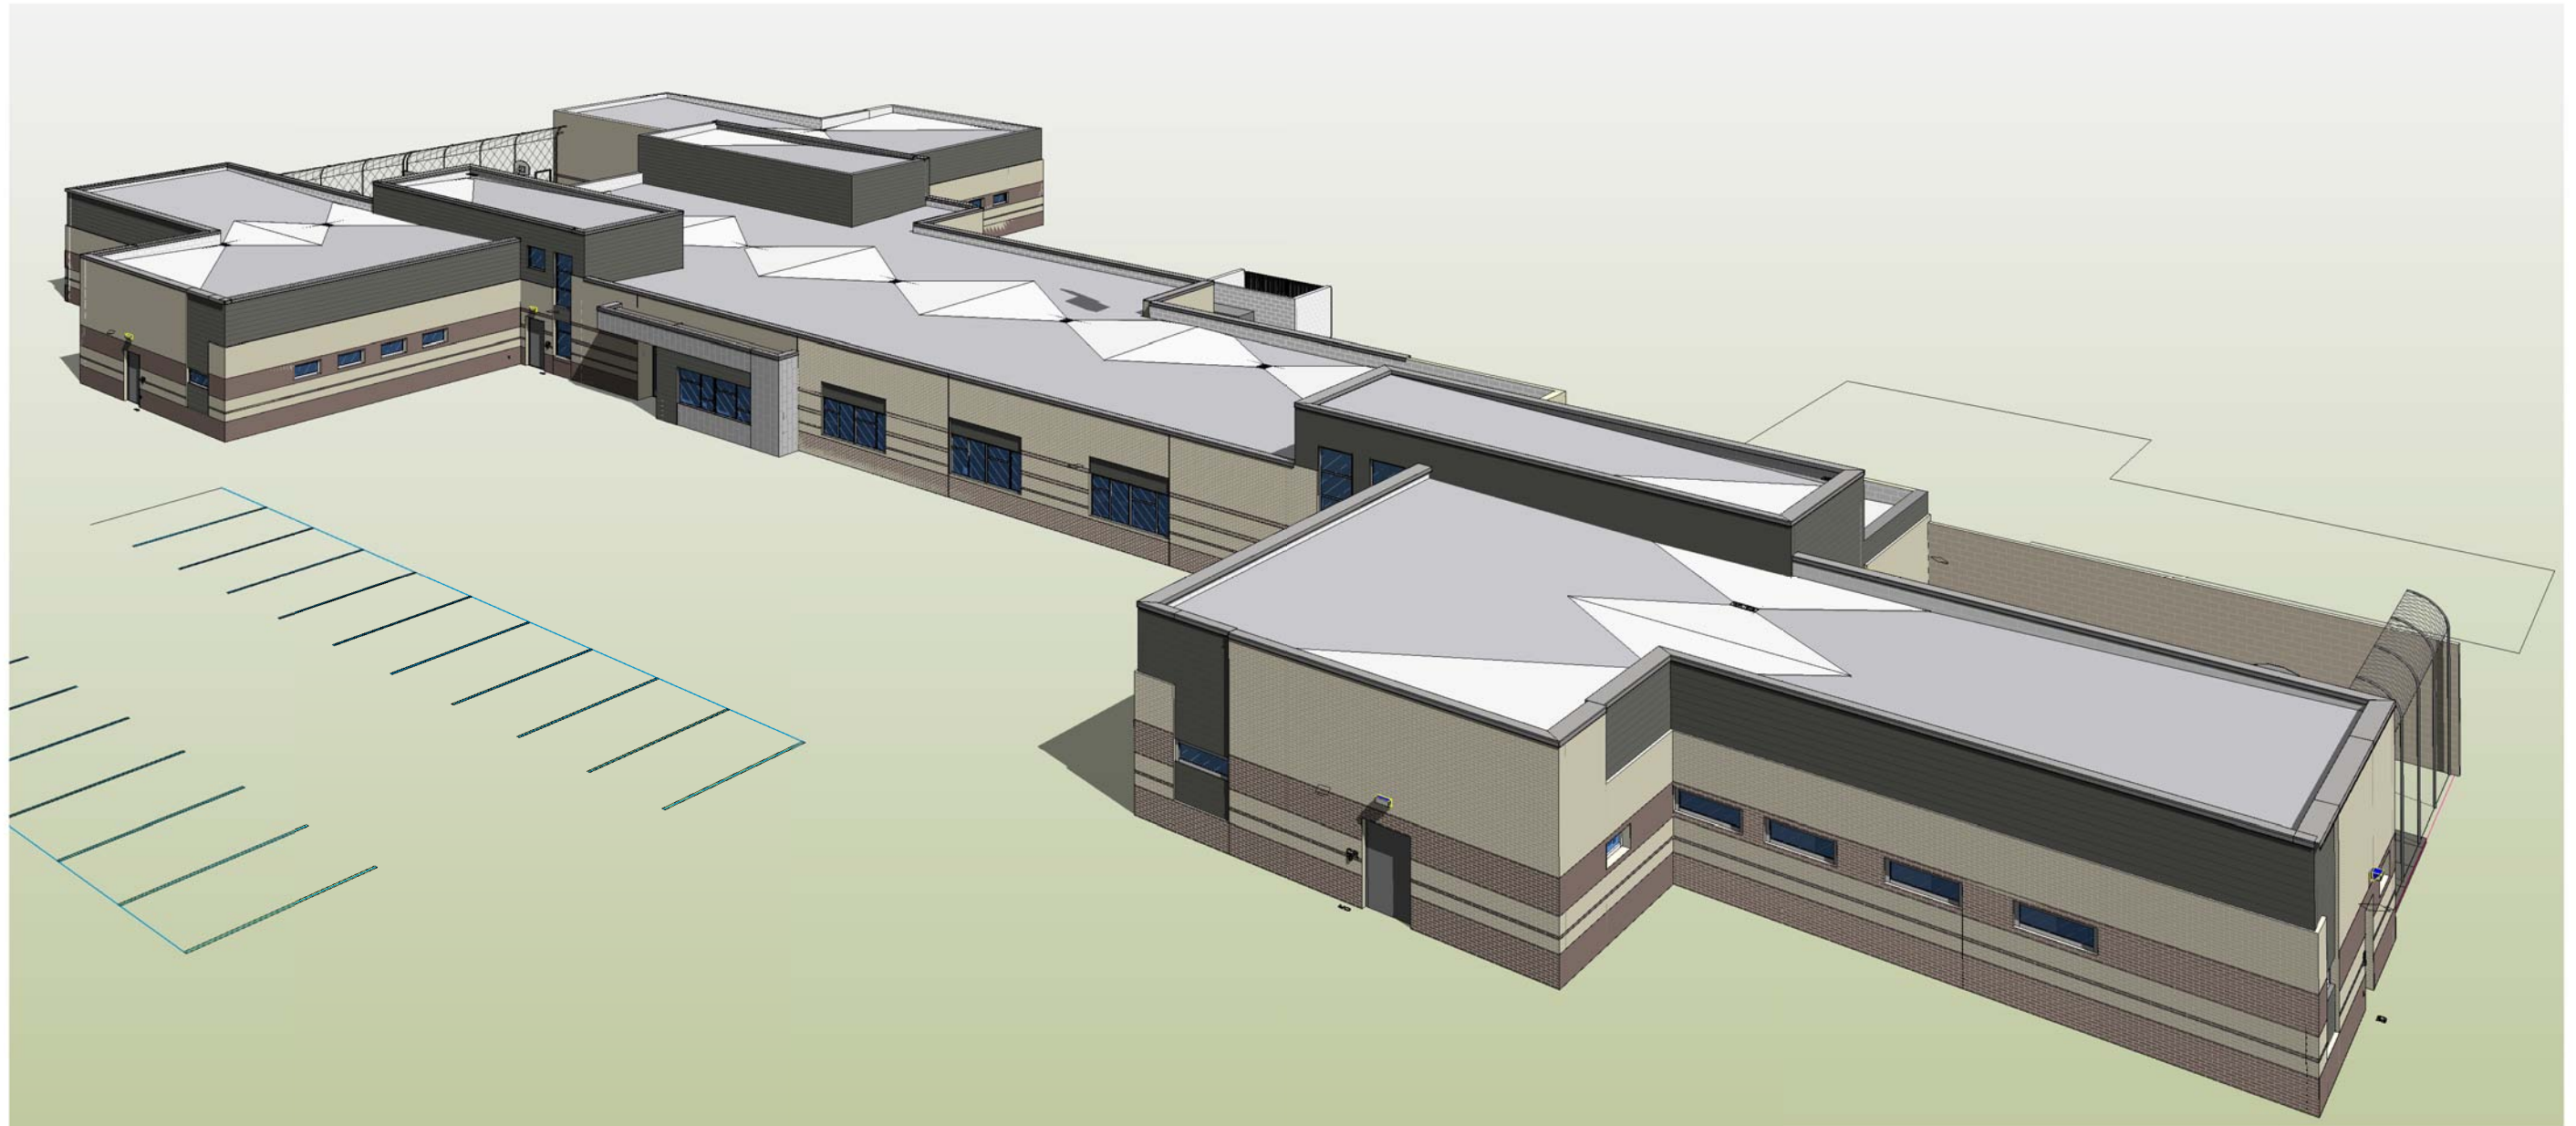

3D VIEW

Utah State Development Center-Admission and Safe Housing
895 North 900 East, American Fork, Utah

DD
April 7, 2015

A01



703 east 1700 south
salt lake city, utah 84105
ph: 801.466.8818
fx: 801.466.4411
www.ajcarchitects.com



3D VIEW

Utah State Development Center-Admission and Safe Housing
895 North 900 East, American Fork, Utah

DD
April 7, 2015

A03



703 east 1700 south
salt lake city, utah 84105
ph: 801.466.8818
fx: 801.466.4411
www.ajcarchitects.com




3D VIEW

Utah State Development Center-Admission and Safe Housing
895 North 900 East, American Fork, Utah

DD
April 7, 2015

A04

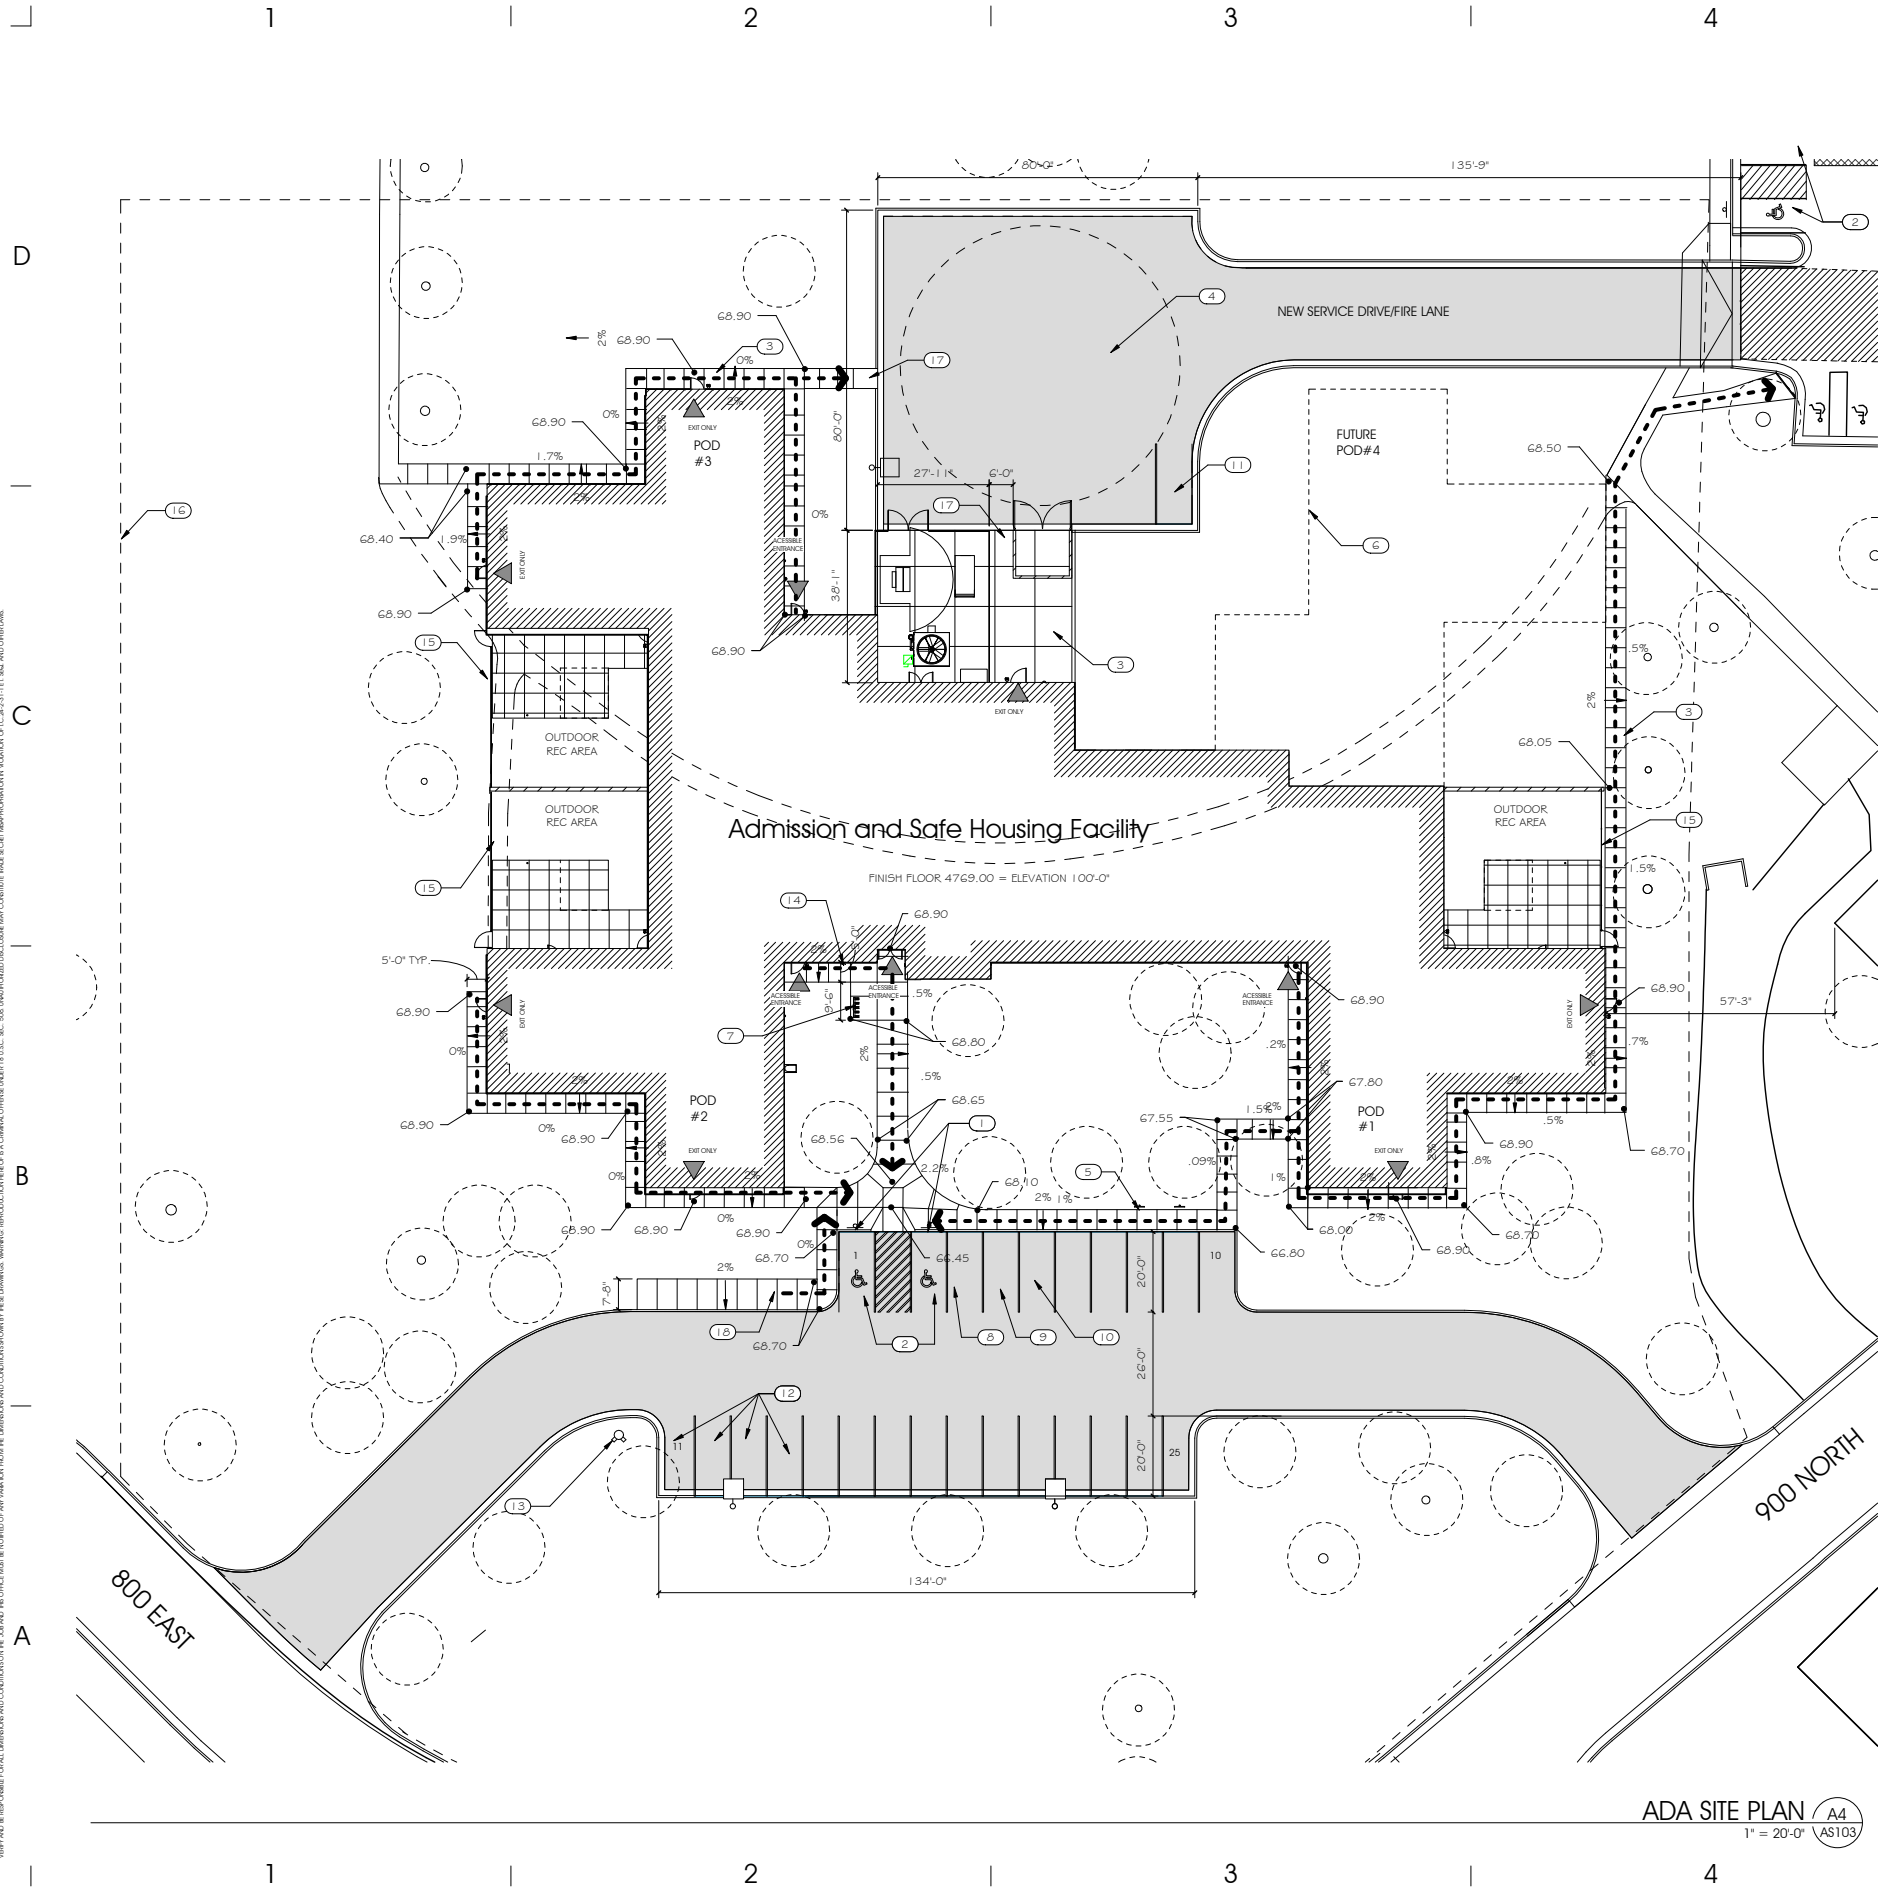

KEYED NOTES:

- 1 ACCESSIBLE PARKING SIGN, PER AE
- 2 ACCESSIBLE PARKING STALL, WITH ADJACENT MARKED ACCESS
- 3 NEW CONCRETE PAVING, SEE CIVIL DWGS.
- 4 TURNAROUND FOR FIRE APPARATUS
- 5 FUEL EFFICIENT VEHICLE DESIGNATED PARKING
- 6 FUTURE ADDITION OUTLINE
- 7 BIKE RACK
- 8 STATE VEHICLE RESERVED PARKING
- 9 MAINTENANCE VEHICLE RESERVED PARKING
- 10 NURES RESERVED PARKING
- 11 GOLF CART PARKING AND 110V CHARGING STATION
- 12 VISITORS RESERVED PARKING
- 13 FIRE HYDRANT, SEE CIVIL
- 14 FIRE DEPARTMENT CONNECTION
- 15 SECURITY FENCING AND GATE
- 16 PROJECT BOUNDARY
- 17 CURB CUT RAMP
- 18 BUS LOADING AREA

LEGEND:

- > ACCESSIBLE ROUTE
- NOTE: ALL SIDEWALKS ALONG ACCESSIBLE ROUTE SHOWN SHALL SLOPE LESS THAN 5% AND AND CROSS SLOPES SHALL SLOPE MIN. 1% TO 2% MAX. REFER TO CIVIL DRAWINGS FOR ACTUAL GRADING.
- NEW OR EXISTING TREE SEE LANDSCAPE
- ▨ NEW BUILDING FOOTPRINT
- NEW ASPHALT PAVING, SEE CIVIL DWGS.
- ▤ NEW CONCRETE PAVING, SEE CIVIL DWGS.

ARCHITECT 1451



703 east 1700 south
salt lake city, utah 84105
ph: 801.466.8818
fx: 801.466.4411
www.ajcarchitects.com



OWNER INFORMATION

PROJECT DESCRIPTION

Utah State
Development
Center-Admission
and Safe Housing

895 North 900 East,
American Fork, Utah

SHEET NAME:

B CODE SITE PLAN

REVISIONS

MARK	DATE	DESCRIPTION
------	------	-------------

ISSUE DATA

ISSUE DATE:	JUNE 30, 2015
ISSUE TYPE:	CON DOC
DRAWN BY:	Author
CHECKED BY:	Checker
DFCM PROJECT#:	14068410
COPYRIGHT:	STATE OF UTAH

SHEET NUMBER:

AS103