



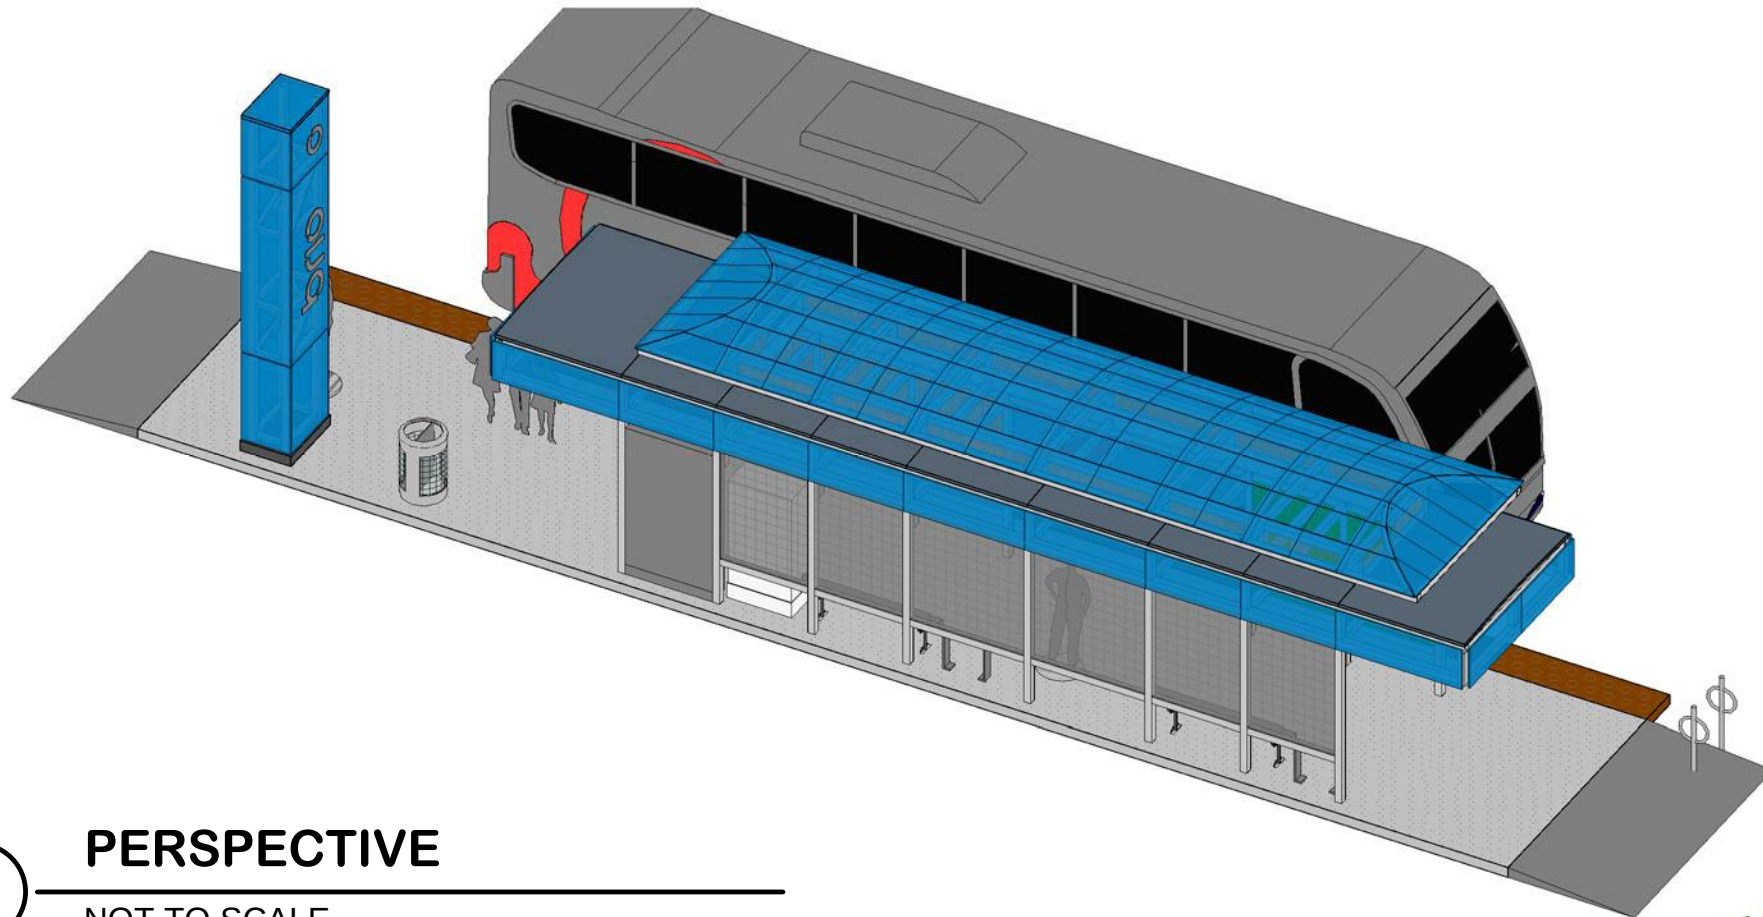

2 PERSPECTIVE
NOT TO SCALE

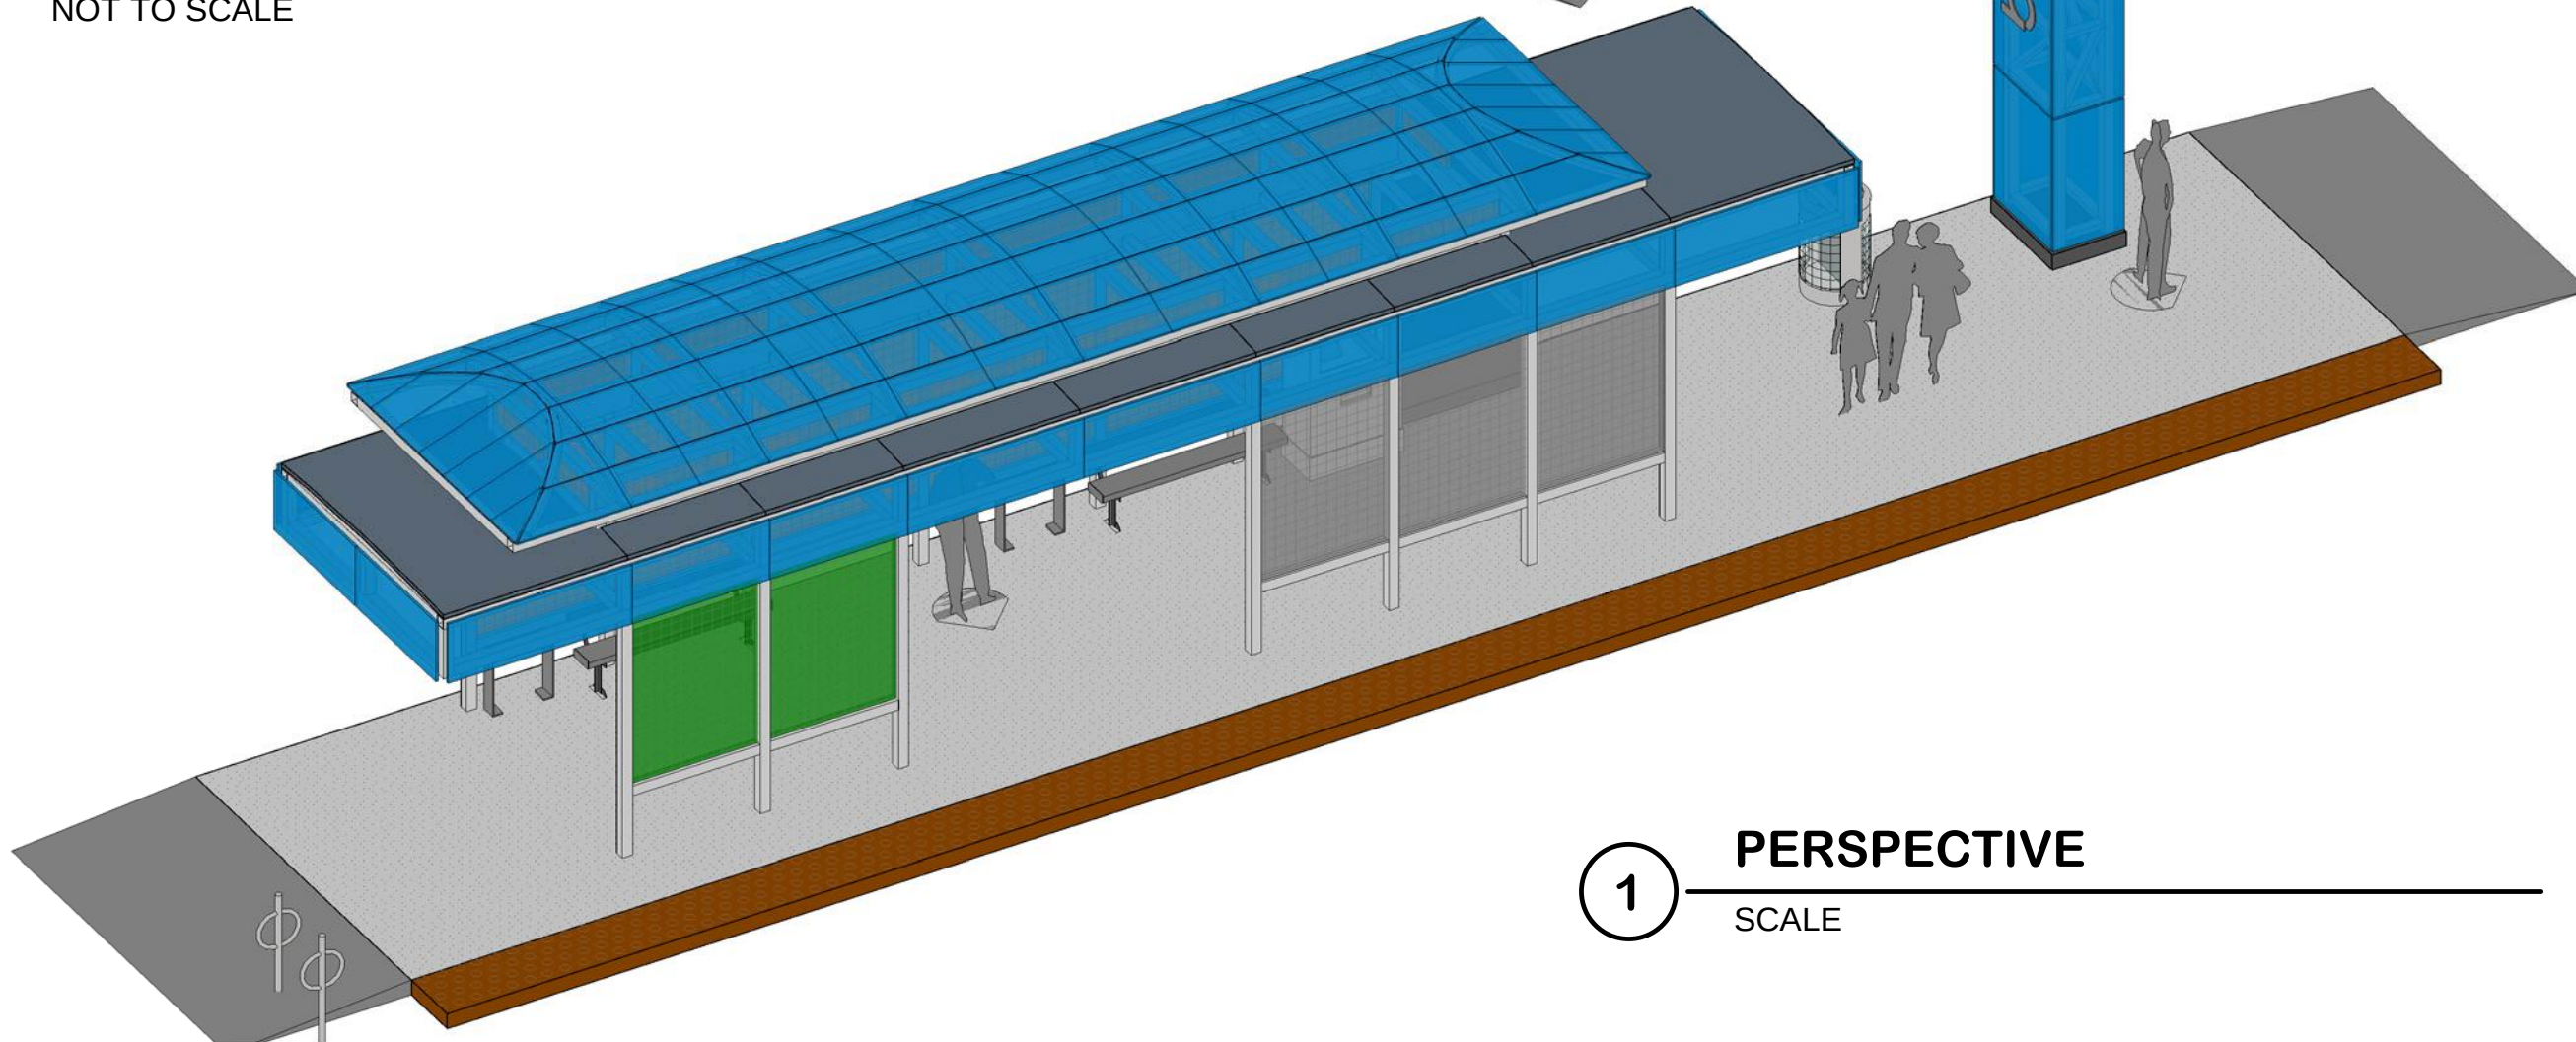


1 PERSPECTIVE
SCALE

ATKINS 11801 Domain Blvd., Suite 500 Austin, Texas 78758 Tel: 512.327.6840 www.atkinsglobal.com Copyright © Atkins Limited (2017)		NO.		DATE	REVISION	REMARKS	BY
SEAL		FOR INTERIM REVIEW ONLY. NOT FOR BIDDING, OR PERMITTING, OR CONSTRUCTION.					
SCALE		DATE: 5/22/2017 DESIGN BY: JCB DRAWN BY: YLP CHECKED BY: LLA APPROVED BY: JOB No.: 17-00					
MONTANA RAPID TRANSIT SYSTEM							
CAPITAL IMPROVEMENT CITY OF EL PASO 218 N. CAMPBELL STREET EL PASO, TEXAS 79901 TELE 915.212.0065 FAX 915.212.0066							
ARCHITECTURE SHEETS		A1-00					
SHEET		TYPICAL 9'x46' STATION PERSPECTIVES					


5/18/2017 3:33:10 PM

10'-0" MIN.

C:\Users\alex2960\AppData\Local\Temp\RV20171\00054593-EP 9'x46' BUS STATION-ARCH_R17_alex2960.rvt

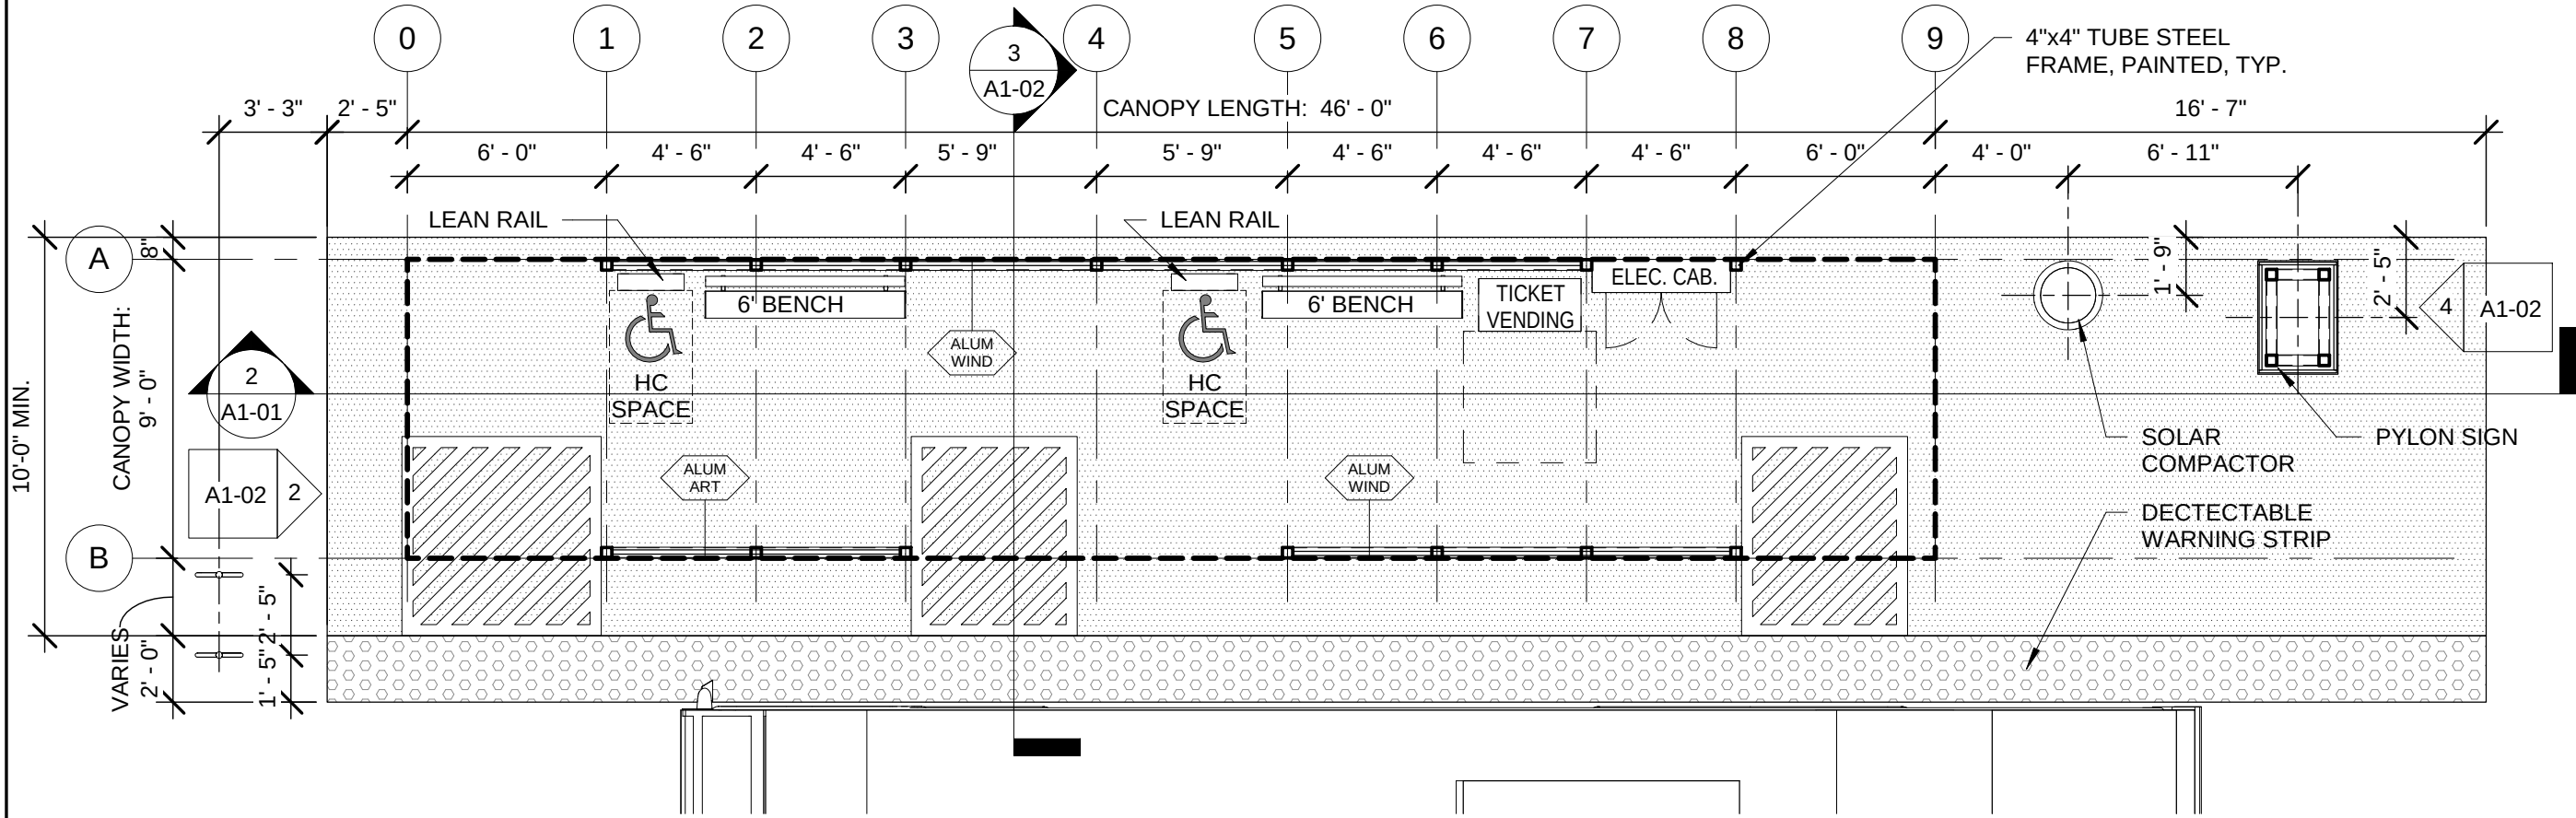

1 TYPICAL 9'x46' STATION PLAN
SCALE 3/16" = 1'-0"

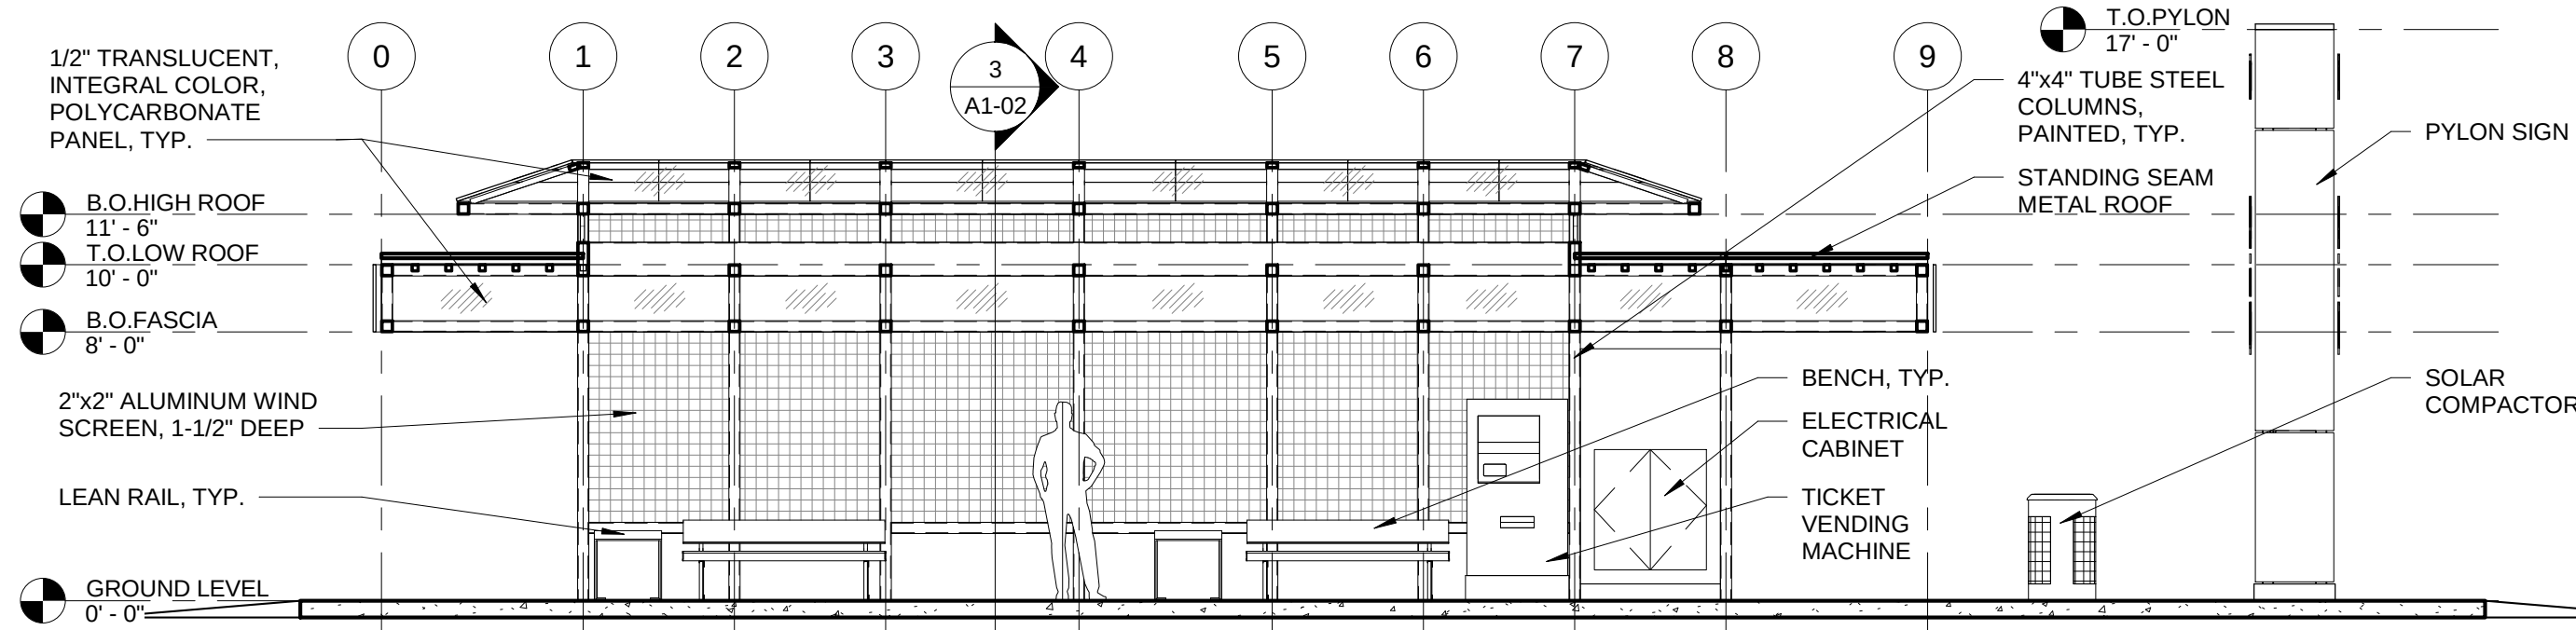

2 LONGITUDINAL SECTION
SCALE 3/16" = 1'-0"

NO.	DATE	REVISION	REMARKS	BY

ATKINS
11801 Domain Blvd., Suite 500
Austin, Texas 78758
Tel: 512.327.6640
www.atkinsglobal.com
Copyright © Atkins Limited (2017)

FOR INTERIM REVIEW ONLY.
NOT FOR BIDDING, OR PERMITTING, OR CONSTRUCTION.

DATE: 5/22/2017
DESIGN BY: JCB
DRAWN BY: YLP
CHECKED BY: LLA
APPROVED BY:
JOB No.: 171-000

MONTANA RAPID TRANSIT SYSTEM


CAPITAL IMPROVEMENT
CITY OF EL PASO
218 N. CAMPBELL STREET
EL PASO, TEXAS 79901
TEL: 915.212.0065
FAX: 915.212.0066

CAPITAL IMPROVEMENT
CITY OF EL PASO

ARCHITECTURE SHEETS
A1-01
SHEET
TYPICAL 9'x46'
STATION PLAN &
SECTION




 ATKINS 11801 Domain Blvd., Suite 500 Austin, Texas 78758 Tel: 512.327.6840 www.atkinsglobal.com Copyright © Atkins Limited (2017)		NO. DATE REVISION REMARKS	
SCALE 3/16" = 1'-0"		SEAL FOR INTERIM REVIEW ONLY. NOT FOR BIDDING, OR PERMITTING, OR CONSTRUCTION.	
DATE: 5/22/2017 DESIGN BY: JCB DRAWN BY: YLP CHECKED BY: LLA APPROVED BY: JOB No: 172-100		MONTANA RAPID TRANSIT SYSTEM	
CAPITAL IMPROVEMENT CITY OF EL PASO 218 N. CAMPBELL STREET EL PASO, TEXAS 79901 TELE 915.212.0065 FAX 915.212.0066		CAPITAL IMPROVEMENT CITY OF EL PASO	
ARCHITECTURE SHEETS A1-02 SHEET TYPICAL 9'x46' STATION ELEVATIONS & SECTION			

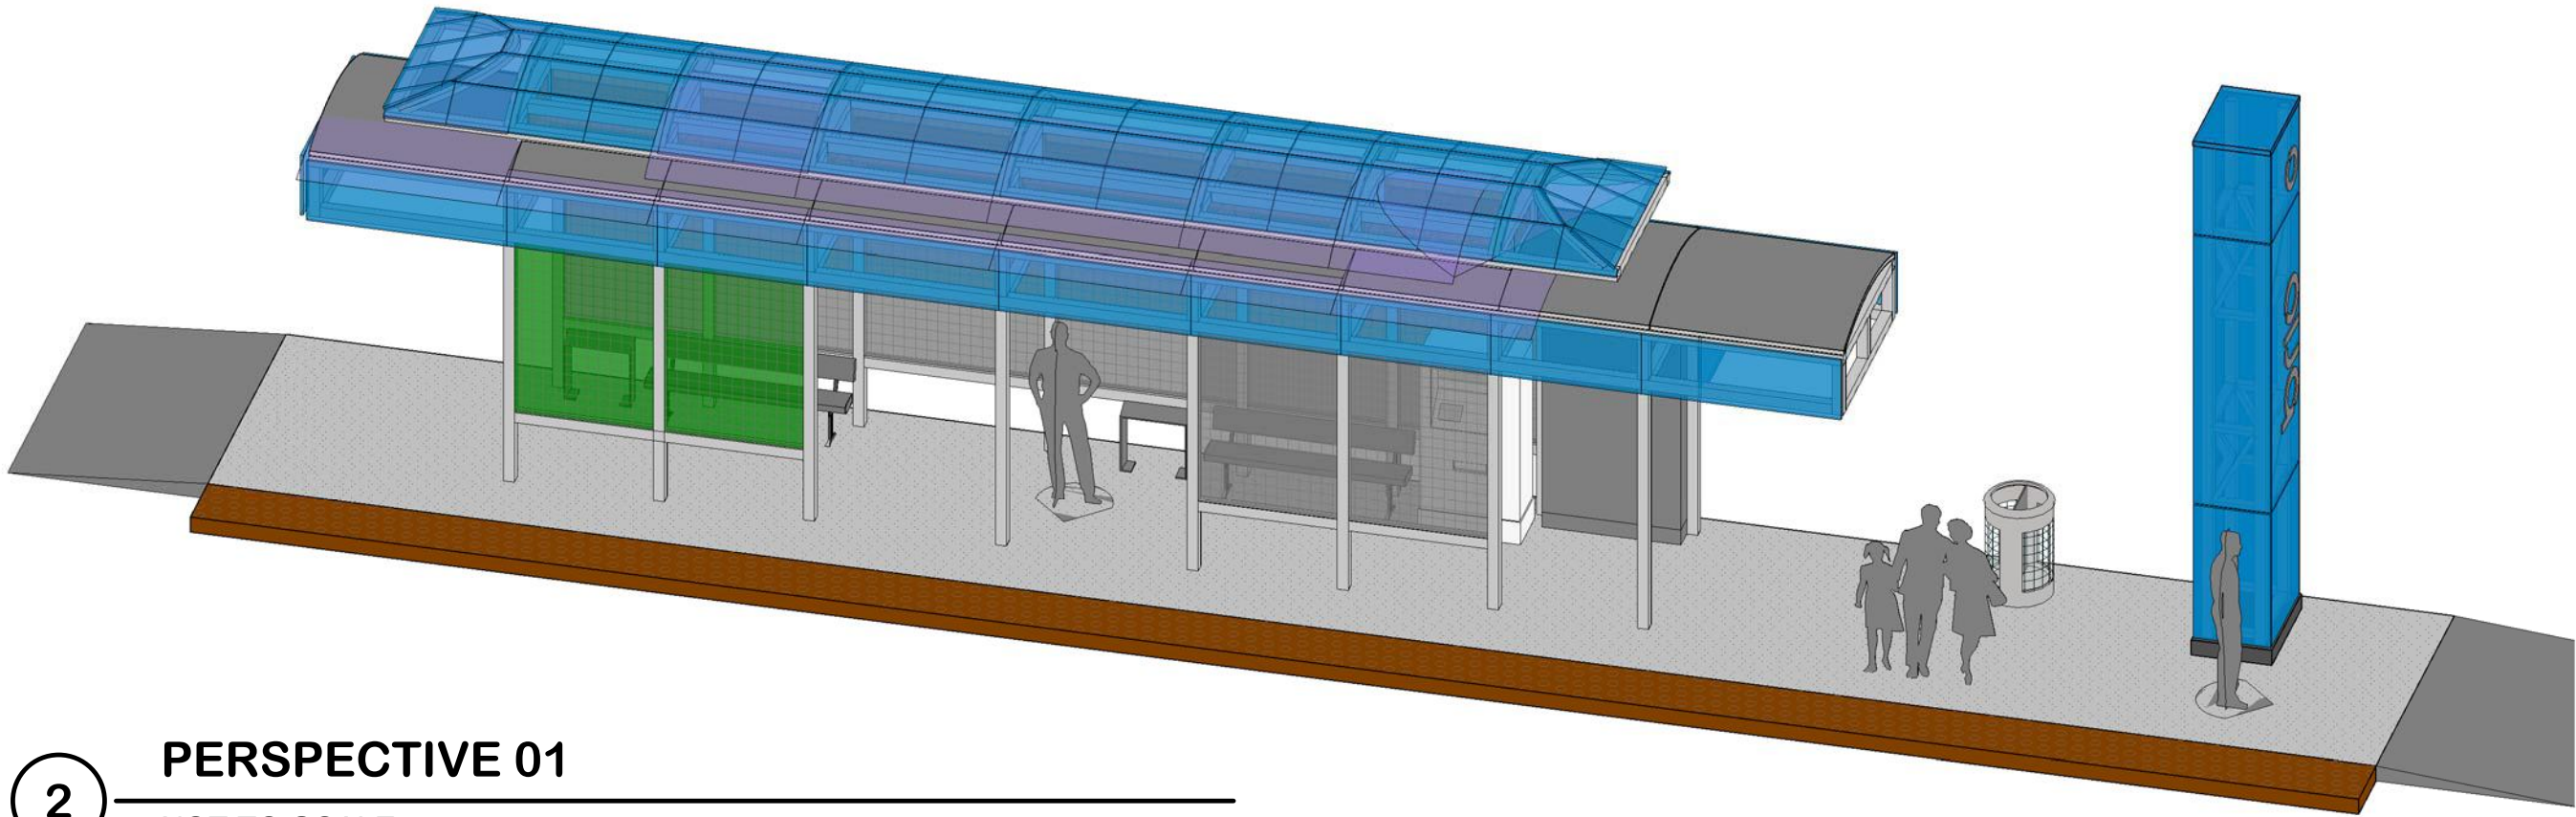

2

PERSPECTIVE 01

NOT TO SCALE

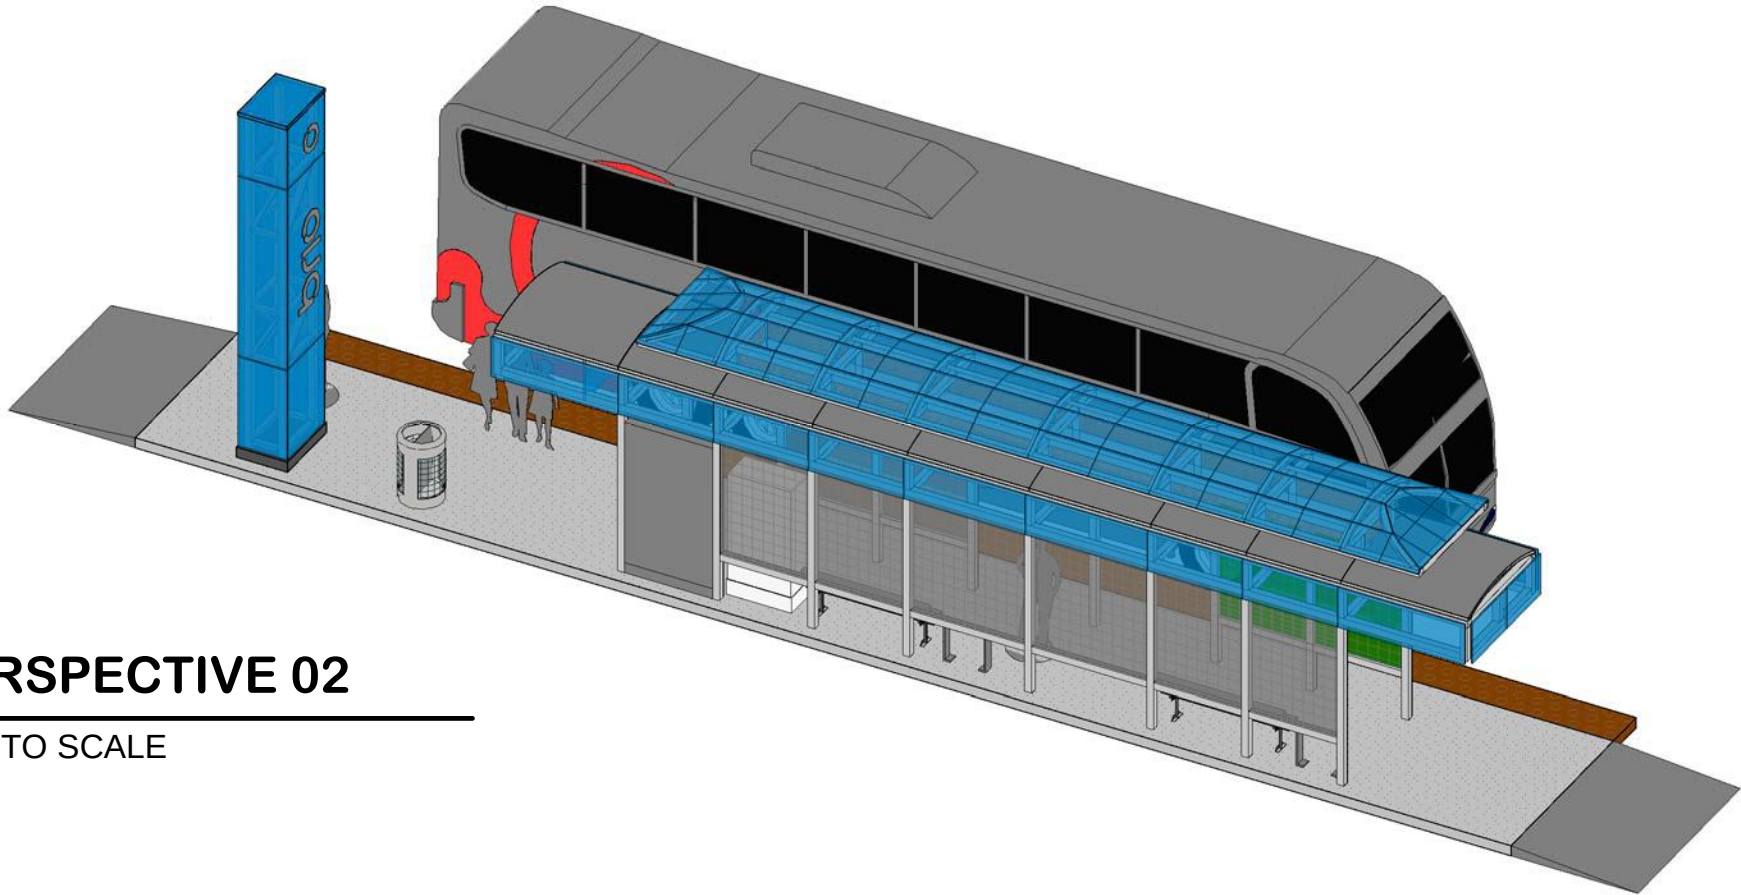

1


PERSPECTIVE 02

NOT TO SCALE

		NO.	DATE	REVISION	REMARKS	BY
FOR INTERIM REVIEW ONLY. NOT FOR BIDDING, OR PERMITTING, OR CONSTRUCTION.		11801 Domain Blvd., Suite 500 Austin, Texas 78758 Tel: 512.327.6840 www.atkinsglobal.com Copyright © Atkins Limited (2017)				
SEAL	SCALE	DATE: 5/22/2017 DESIGN BY: JCB DRAWN BY: YPL CHECKED BY: LLA APPROVED BY: JOB No. 17-100				
MONTANA RAPID TRANSIT SYSTEM		CAPITAL IMPROVEMENT CITY OF EL PASO 218 N. CAMPBELL STREET EL PASO, TEXAS 79901 TEL: 915.212.0065 FAX 915.212.0066				
		ARCHITECTURE SHEETS				
		A2-00				
		SHEET				
		TYPICAL 6'x46' STATION PERSPECTIVES				


5/18/2017 3:28:48 PM

C:\Users\alex2960\AppData\Local\Temp\RV20171\00054593-EP 6x46' BUS STATION-ARCH_R17_alex2960.rvt

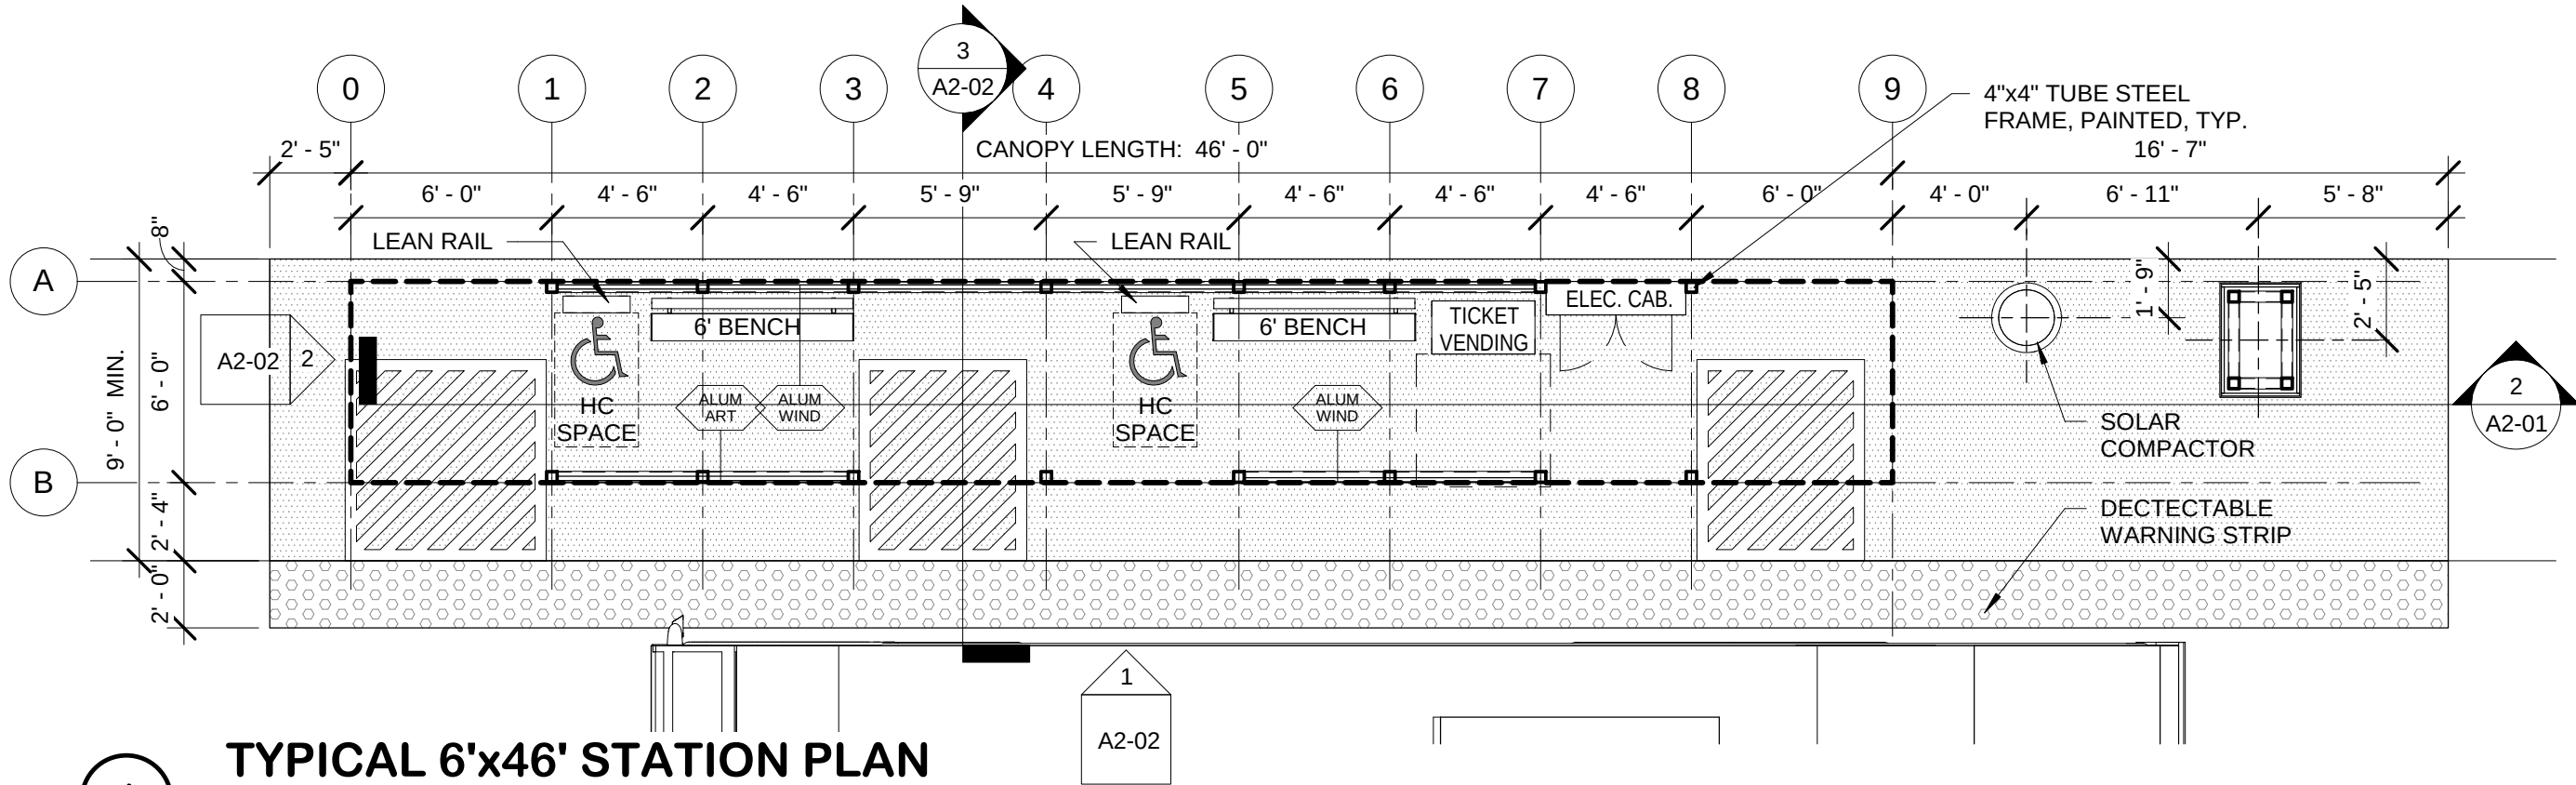

TYPICAL 6'x46' STATION PLAN


SCALE 3/16" = 1'-0"

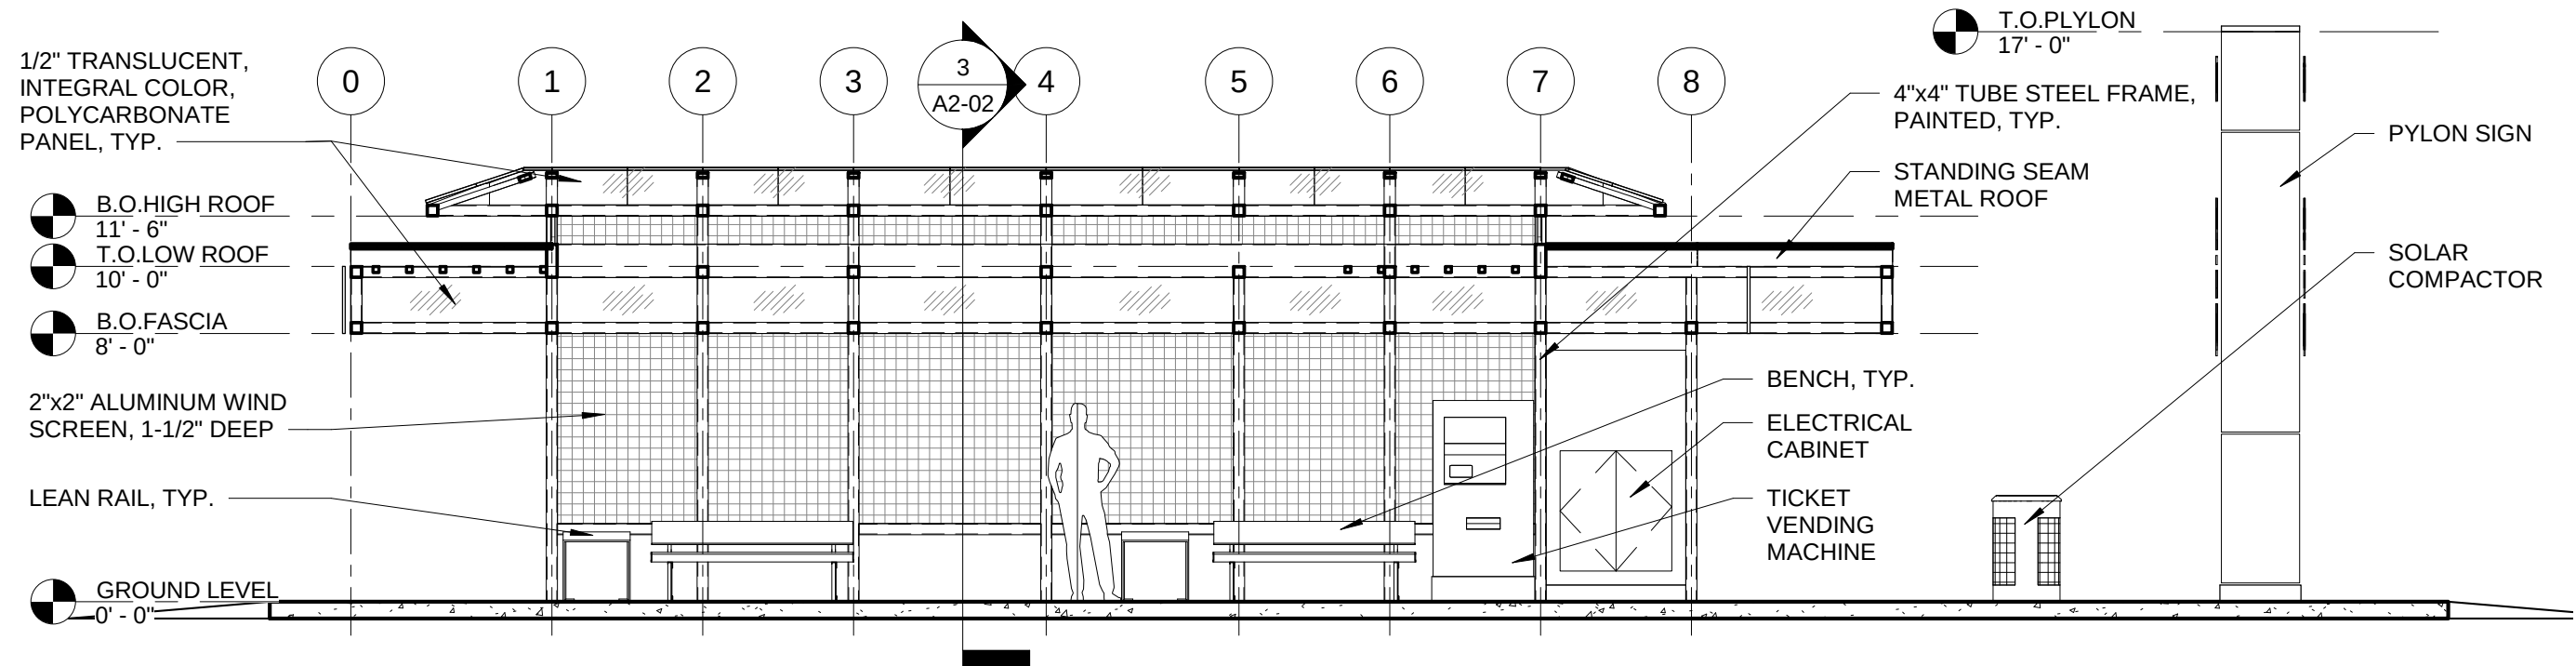



LONGITUDINAL SECTION

SCALE 3/16" = 1'-0"

ATKINS 11801 Domain Blvd., Suite 500 Austin, Texas 78758 Tel: 512.327.6640 www.atkinsglobal.com Copyright © Atkins Limited (2017)	NO.	DATE	REVISION	REMARKS	BY
FOR INTERIM REVIEW ONLY. NOT FOR BIDDING, OR PERMITTING, OR CONSTRUCTION.	SCALE	3/16" = 1'-0"			
	DATE	5/22/2017	DESIGN BY	JCB	YPL
MONTANA RAPID TRANSIT SYSTEM	DRAWN BY	YPL	CHECKED BY	LLA	APPROVED BY
	JOB No.	17-100			
CAPITAL IMPROVEMENT CITY OF EL PASO 218 N. CAMPBELL STREET EL PASO, TEXAS 79901 TEL: 915.212.0065 FAX 915.212.0066	ARCHITECTURE SHEETS	A2-01			
	TYPICAL 6'x46' STATION PLAN & SECTION				

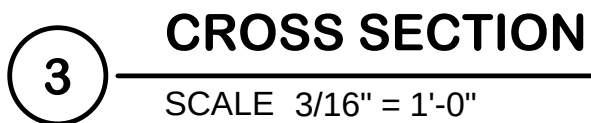


  CAPITAL IMPROVEMENT — CITY OF EL PASO — CAPITAL IMPROVEMENT						CAPITAL IMPROVEMENT CITY OF EL PASO 218 N. CAMPBELL STREET EL PASO, TEXAS 79901 TEL: 915.222.0065 FAX: 915.222.0076					
ARCHITECTURE SHEETS											
A2-02											
SHEET											
TYPICAL 6'x46' STATION ELEVATIONS & SECTION											
MONTANA RAPID TRANSIT SYSTEM											
SCALE 3/16" = 1'-0"											
FOR INTERIM REVIEW ONLY. NOT FOR BIDDING, OR PERMITTING, OR CONSTRUCTION.											
ATKINS 11801 Domain Blvd., Suite 500 Austin, Texas 78758 Tel: 512.327.6840 www.atkinsglobal.com Copyright © Atkins Limited (2017)											
NO.	DATE	REVISION	REMARKS								

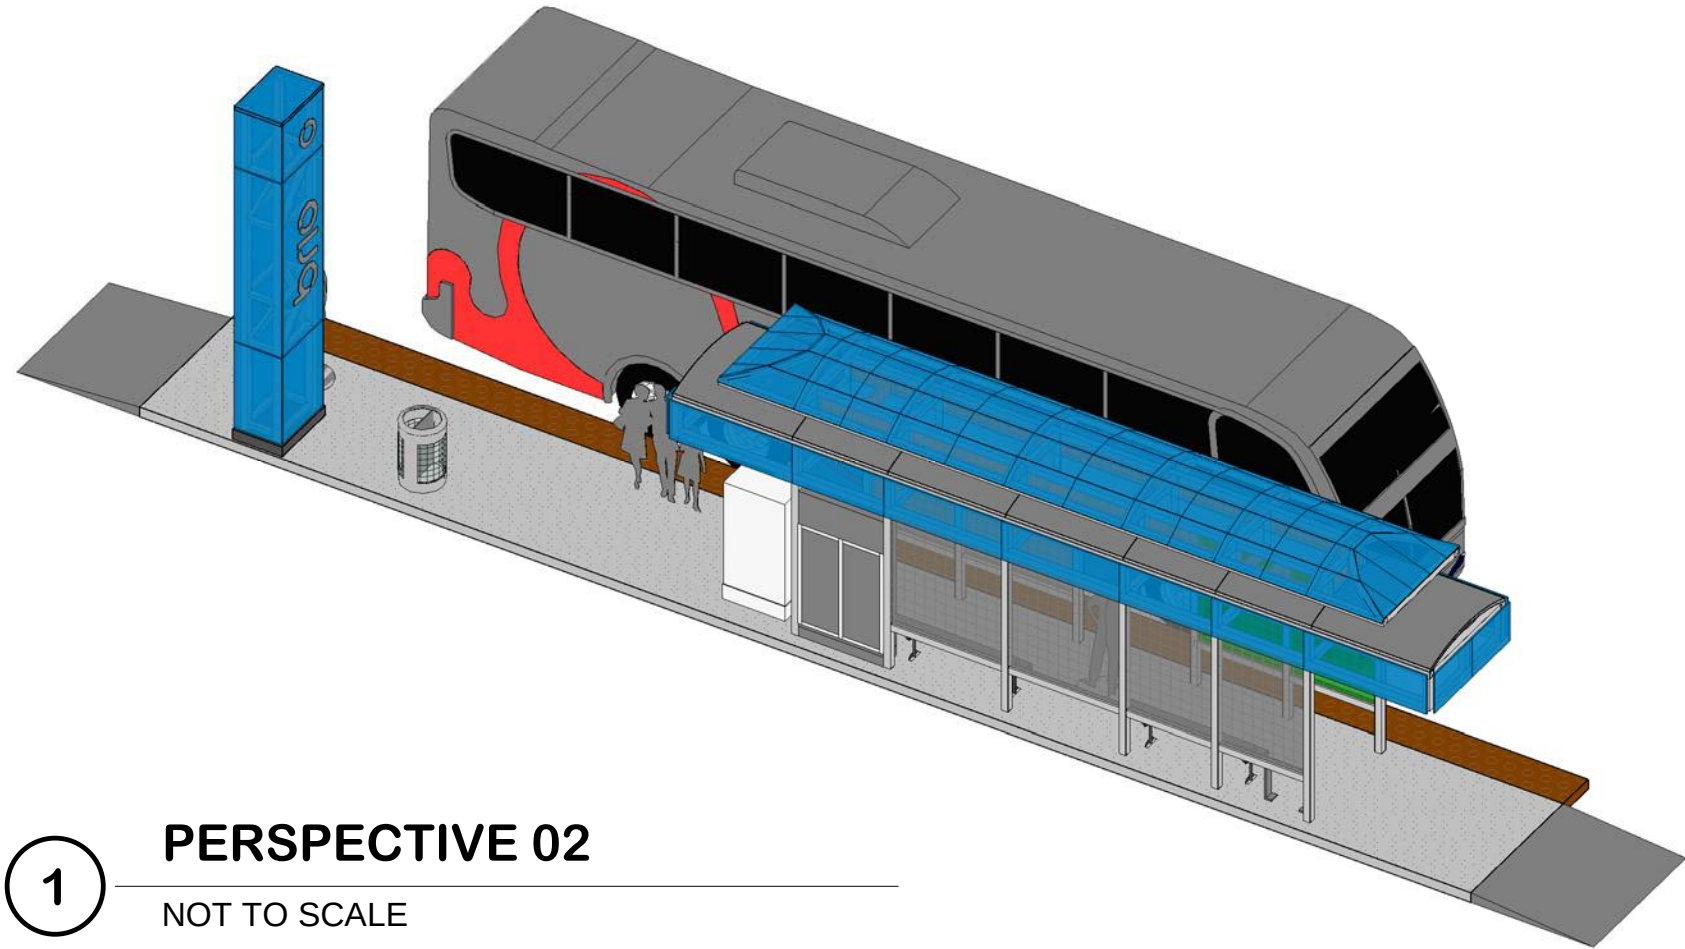

PERSPECTIVE 02

NOT TO SCALE

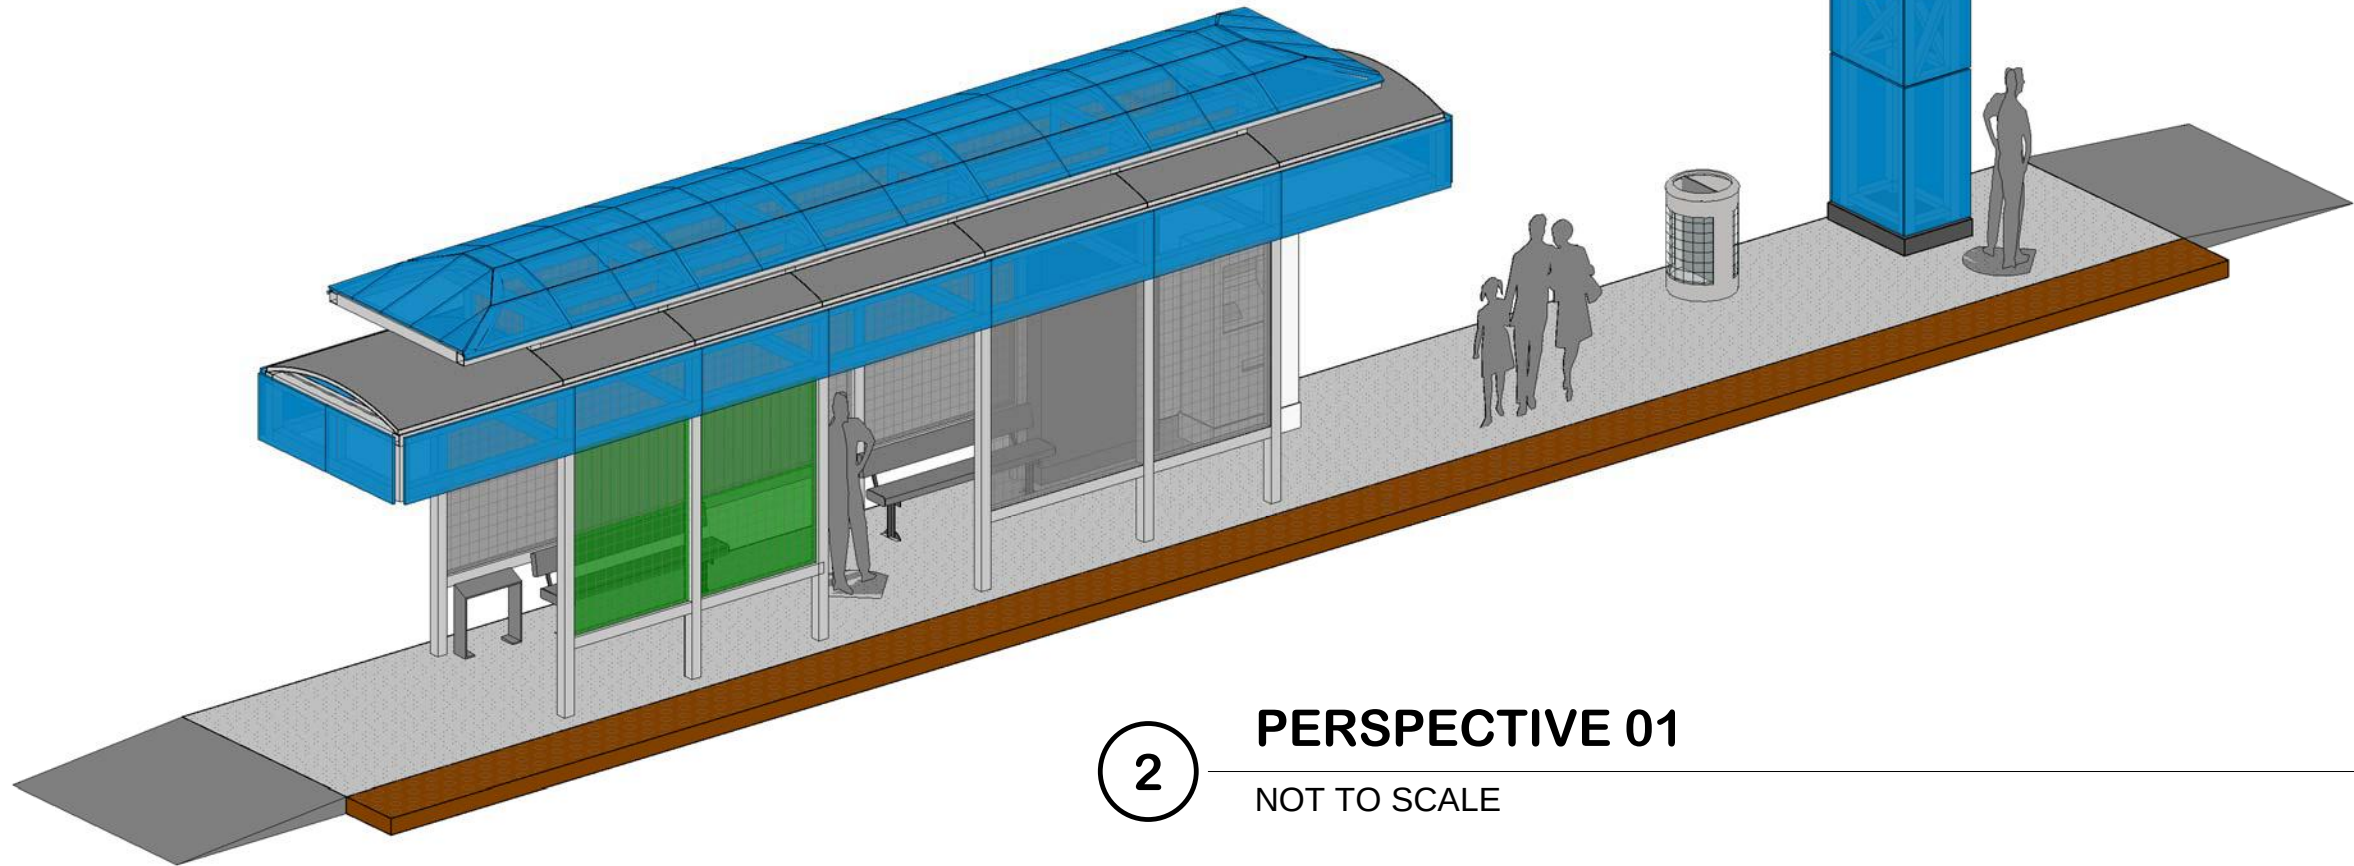


PERSPECTIVE 01

NOT TO SCALE


ATKINS 11801 Domain Blvd., Suite 500 Austin, Texas 78758 Tel: 512.327.6840 www.atkinsglobal.com Copyright © Atkins Limited (2017)		NO. DATE REVISION REMARKS BY	
SEAL		FOR INTERIM REVIEW ONLY. NOT FOR BIDDING, OR PERMITTING, OR CONSTRUCTION.	
SCALE		DATE: 5/22/2017 DESIGN BY: JCB DRAWN BY: YPL CHECKED BY: LLA APPROVED BY: JOB No. 17-100	
MONTANA RAPID TRANSIT SYSTEM			
CAPITAL IMPROVEMENT CITY OF EL PASO 218 N. CAMPBELL STREET EL PASO, TEXAS 79901 TELE 915.212.0055 FAX 915.212.0056			
ARCHITECTURE SHEETS			
A3-00			
SHEET			
TYPICAL 6'x37' STATION PERSEPC TIVES			

5/18/2017 3:34:44 PM

C:\Users\alex2960\AppData\Local\Temp\RV20171\00054593-EP 6x37' BUS STATION-ARCH_R17_alex2960.rvt

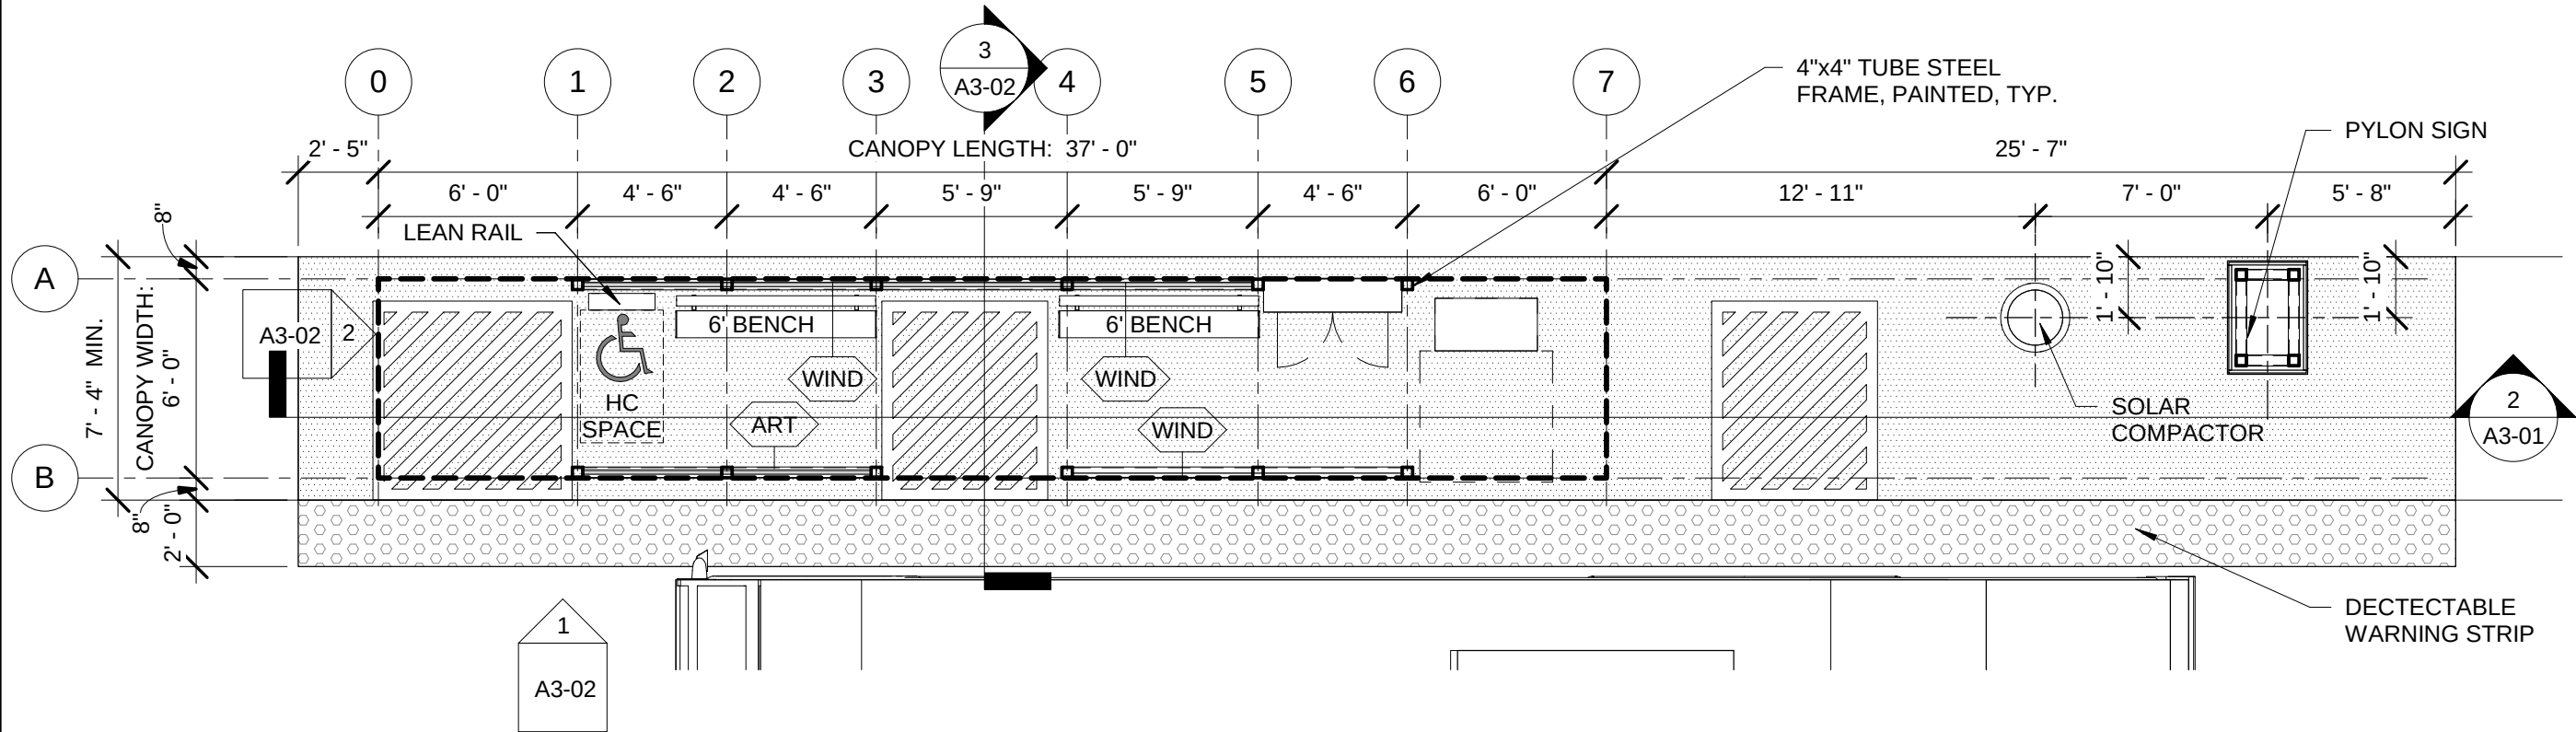

1 **TYPICAL 6'x37' STATION PLAN**
SCALE 3/16" = 1'-0"

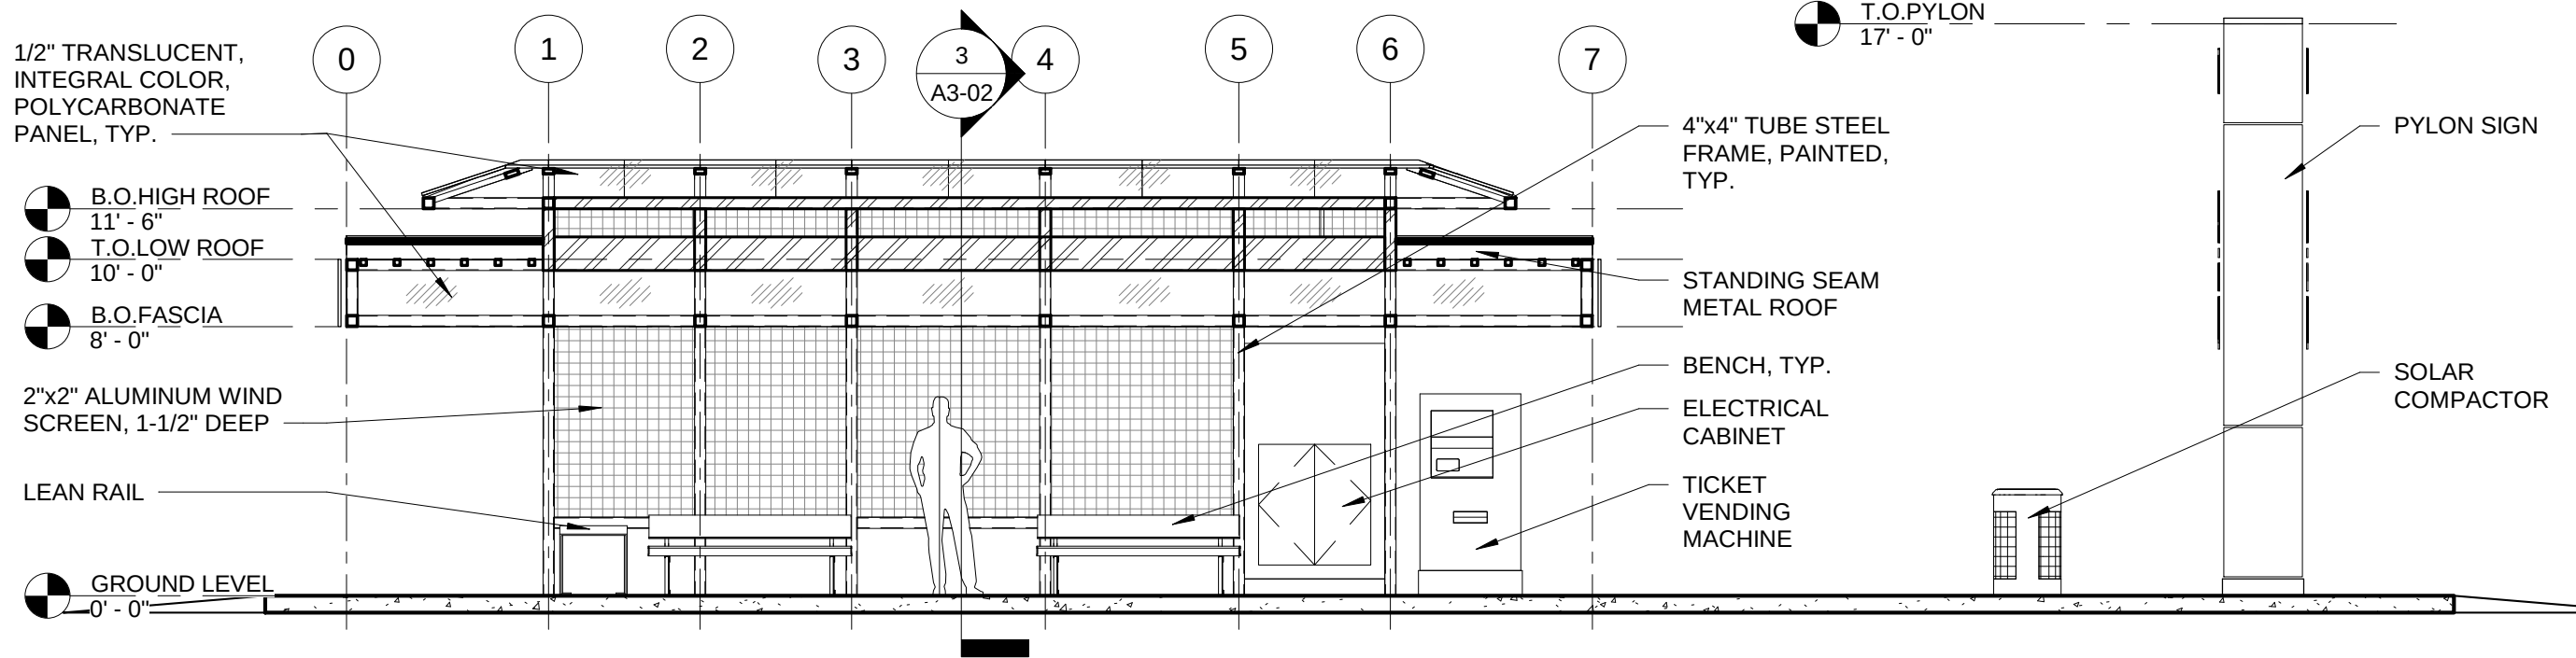

2 **LONGITUDINAL SECTION**
SCALE 3/16" = 1'-0"

NO.	DATE	REVISION	REMARKS	BY

ATKINS
11801 Domain Blvd., Suite 500
Austin, Texas 78758
Tel: 512.327.6840
www.atkinsglobal.com
Copyright © Atkins Limited (2017)

FOR INTERIM REVIEW ONLY.
NOT FOR BIDDING, OR PERMITTING, OR CONSTRUCTION.



SCALE: 3/16" = 1'-0"
DATE: 5/22/2017
DESIGN BY: JCB
DRAWN BY: YPL
CHECKED BY: LLA
APPROVED BY:
JOB No.: 171-100

MONTANA RAPID TRANSIT SYSTEM

CAPITAL IMPROVEMENT
CITY OF EL PASO
218 N. CAMPBELL STREET
EL PASO, TEXAS 79901
TEL: 915.212.0065
FAX: 915.212.0066


CAPITAL IMPROVEMENT
CITY OF EL PASO

ARCHITECTURE SHEETS
A3-01
SHEET
TYPICAL 6'x37'
STATION PLAN &
SECTION

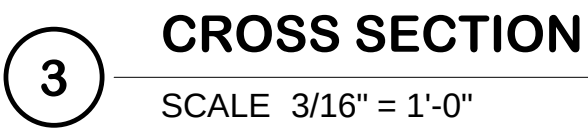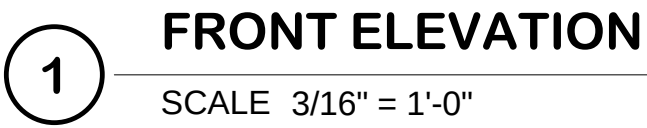


ARCHITECTURE SHEETS		CAPITAL IMPROVEMENT CITY OF EL PASO 218 N. CAMPBELL STREET EL PASO, TEXAS 79901 TEL# 915.212.0065 FAX# 915.212.0066		MONTANA RAPID TRANSIT SYSTEM	SEAL		ATKINS	
A3-02					FOR INTERIM REVIEW ONLY. NOT FOR BIDDING. PERMITTING OR CONSTRUCTION.		11801 Domain Blvd., Suite 500 Austin, Texas 78758 Tel: 512.327.6840 www.atkinsglobal.com Copyright © Atkins Limited (2017)	
SHEET					SCALE			
TYPICAL 6'x37' STATION ELEVATIONS & SECTIONS					3/16" = 1'-0"			
					DATE: 5/22/2017			
					DESIGN BY: JCB			
					TRAIN BY: YPL			
					CHECKED BY: LLA			
					APPROVED BY:			
					JOB No. 17-100			



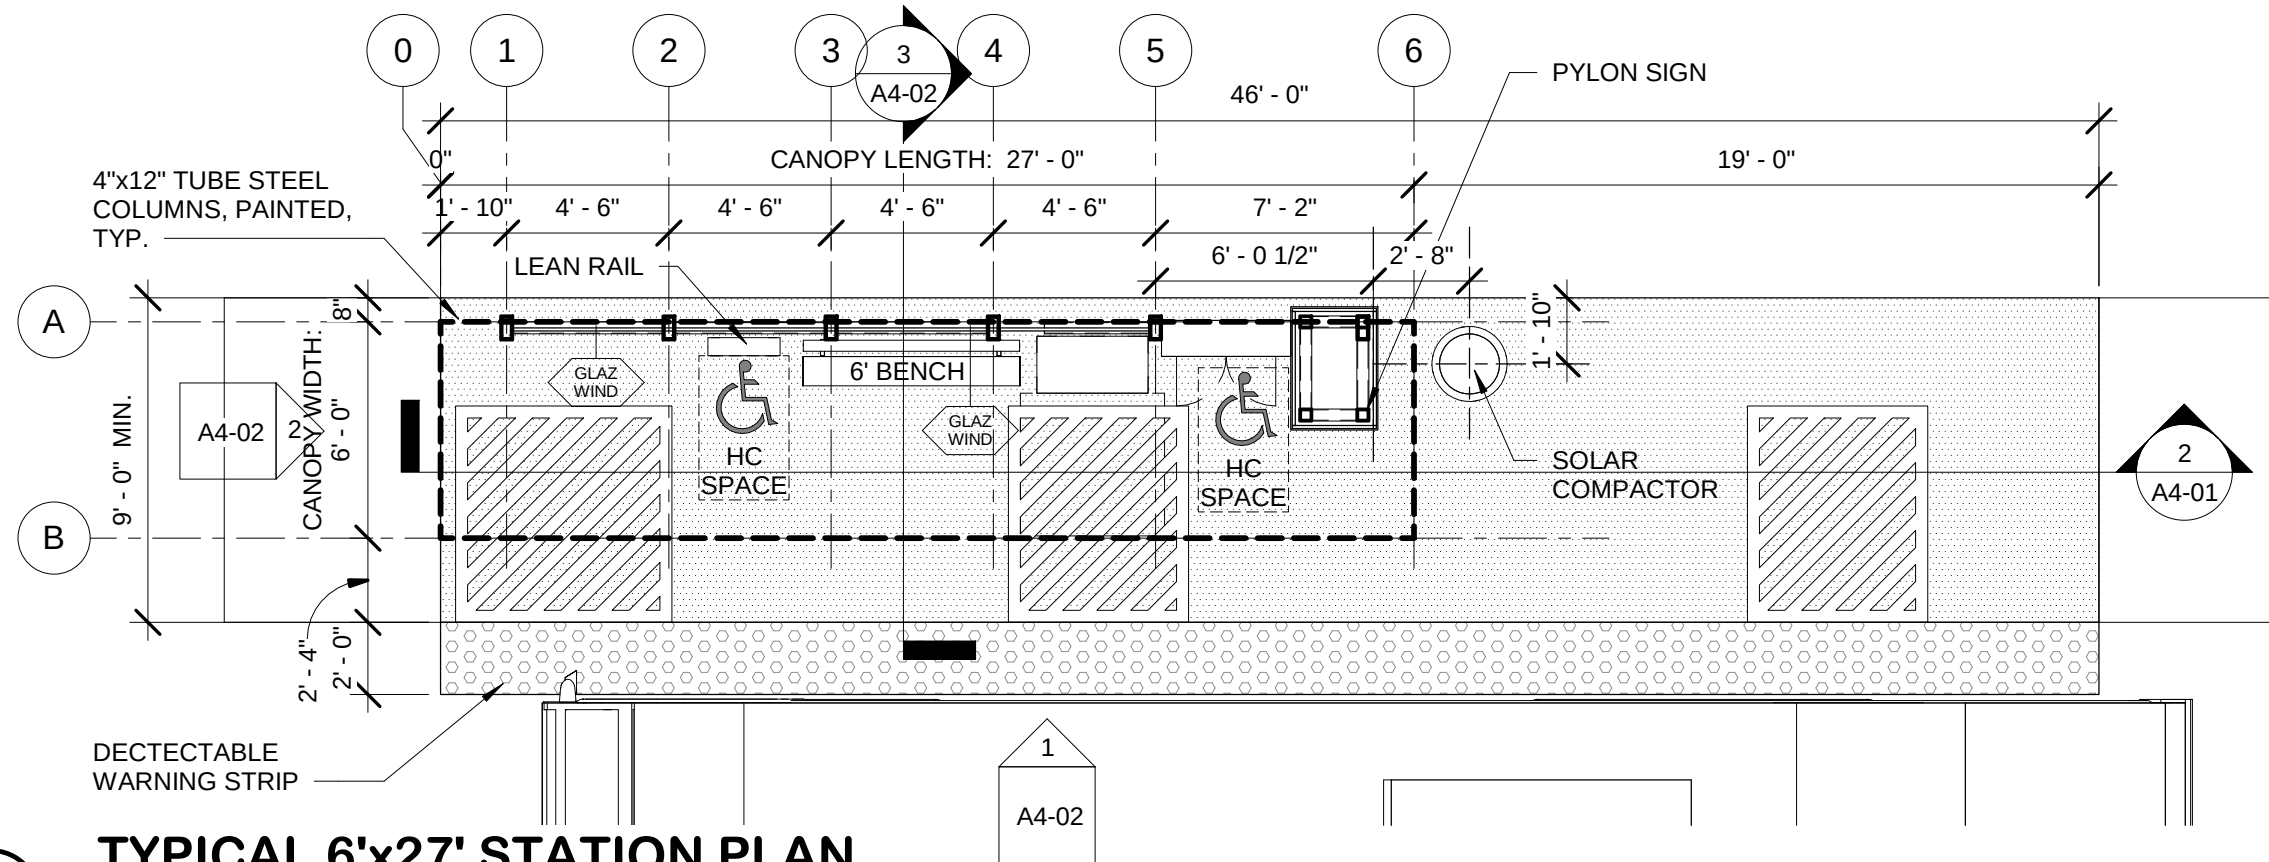

TYPICAL 6'x27' STATION PLAN

SCALE 3/16" = 1'-0"

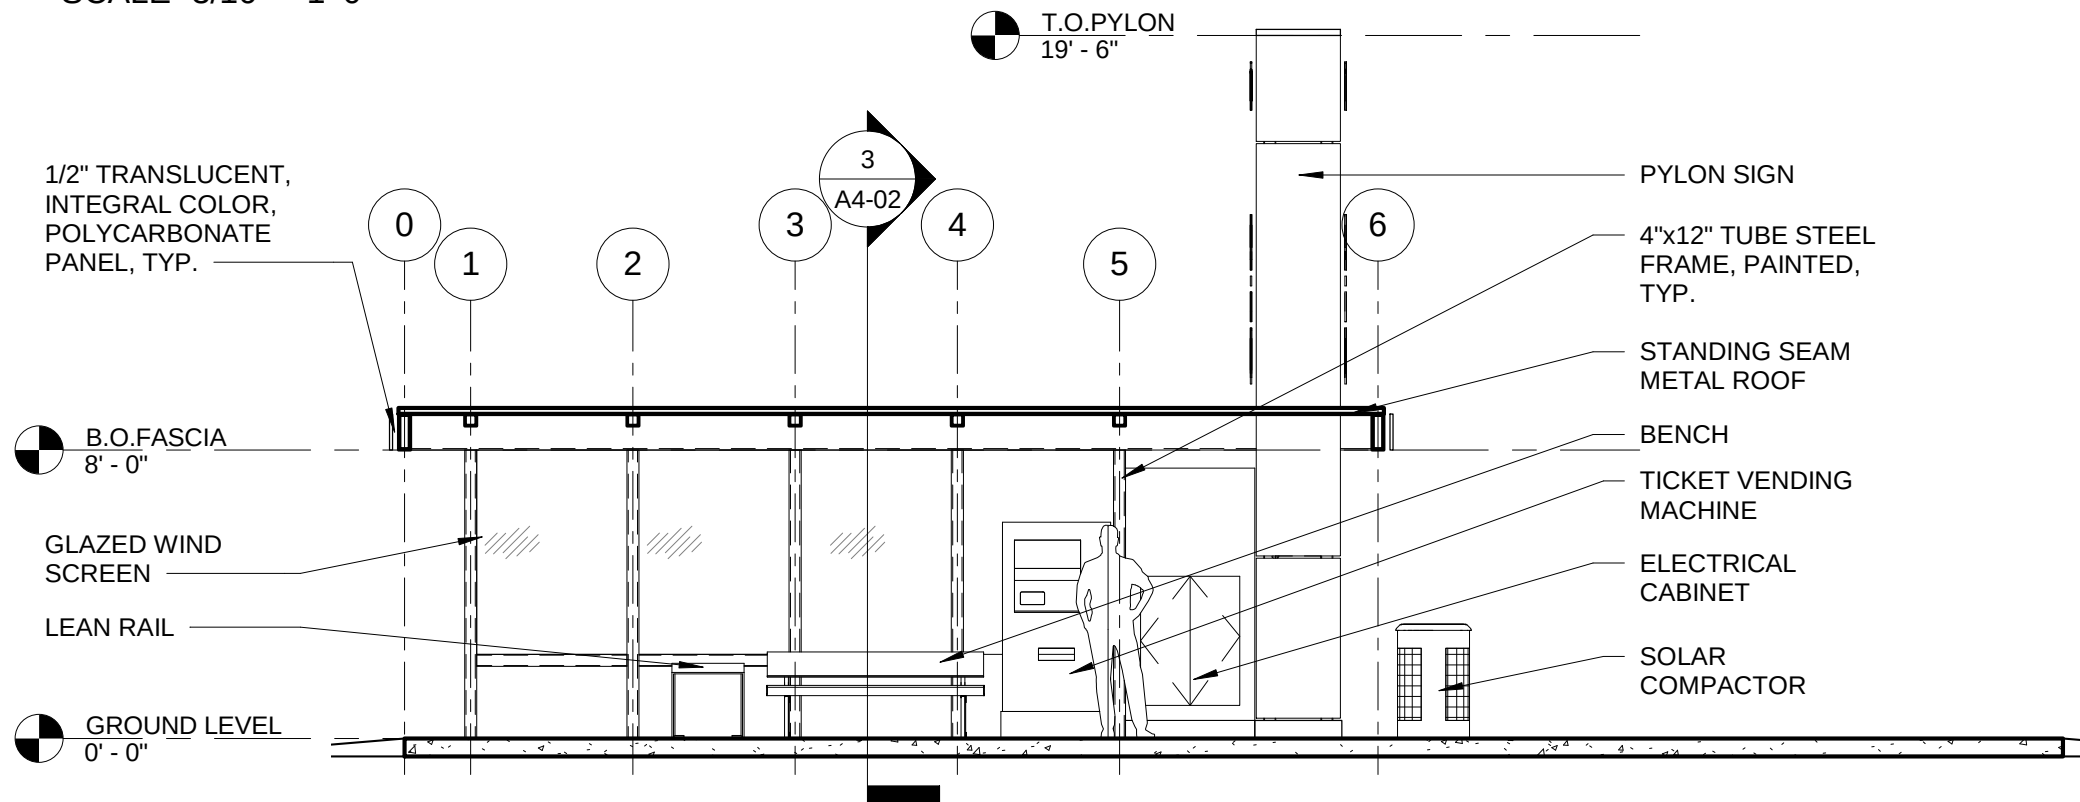

LONGITUDINAL SECTION

SCALE 3/16" = 1'-0"

ATKINS

11801 Domain Blvd., Suite 500
Austin, Texas 78758
Tel: 512.327.6840
www.atkinsglobal.com
Copyright © Atkins Limited (2017)

FOR INTERIM
REVIEW ONLY.
NOT FOR
BIDDING, OR
PERMITTING, OR
CONSTRUCTION.

SCALE
3/16" = 1'-0"


DATE: 5/22/2017
DESIGN BY: JCB
DRAWN BY: YPL
CHECKED BY: LLA
APPROVED BY: LLA
JOB No.: 171-100

MONTANA RAPID TRANSIT SYSTEM

CAPITAL IMPROVEMENT
CITY OF EL PASO
218 N. CAMPBELL STREET
EL PASO, TEXAS 79901
TEL: 915.212.0065
FAX: 915.212.0066

CAPITAL IMPROVEMENT
CITY OF EL PASO


ARCHITECTURE SHEETS
A4-01
SHEET
TYPICAL 6'x27'
STATION PLAN &
SECTION

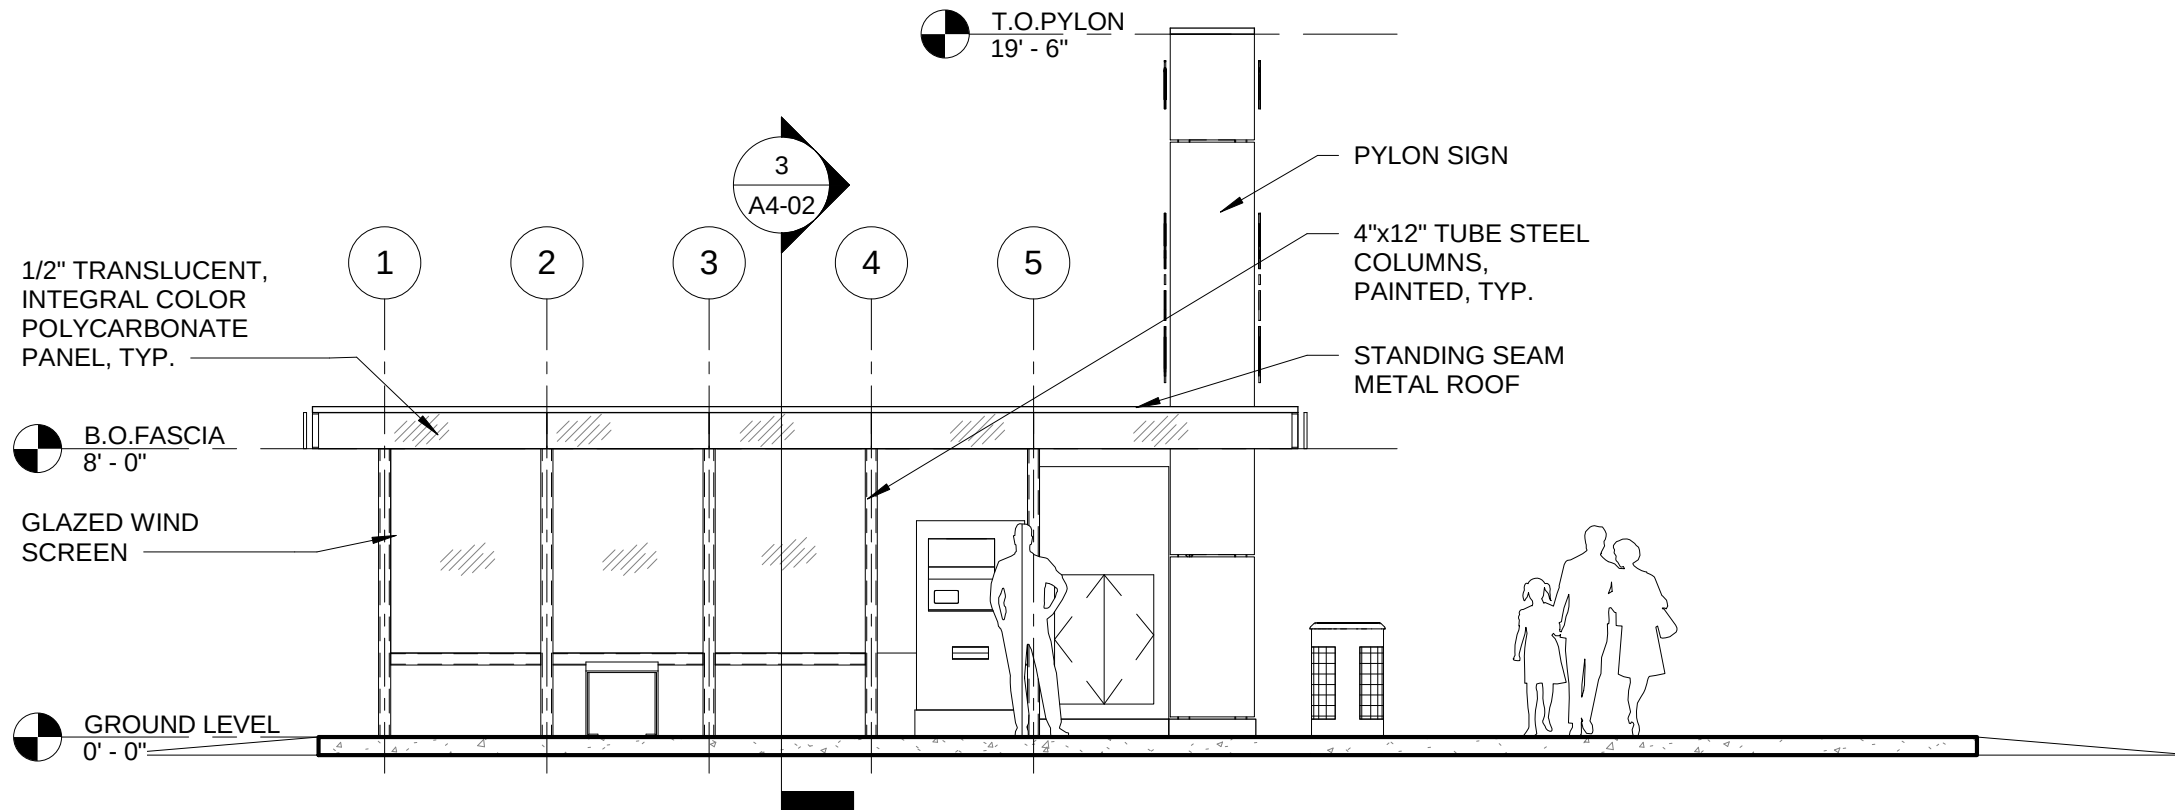

1

FRONT ELEVATION


SCALE 3/16" = 1'-0"

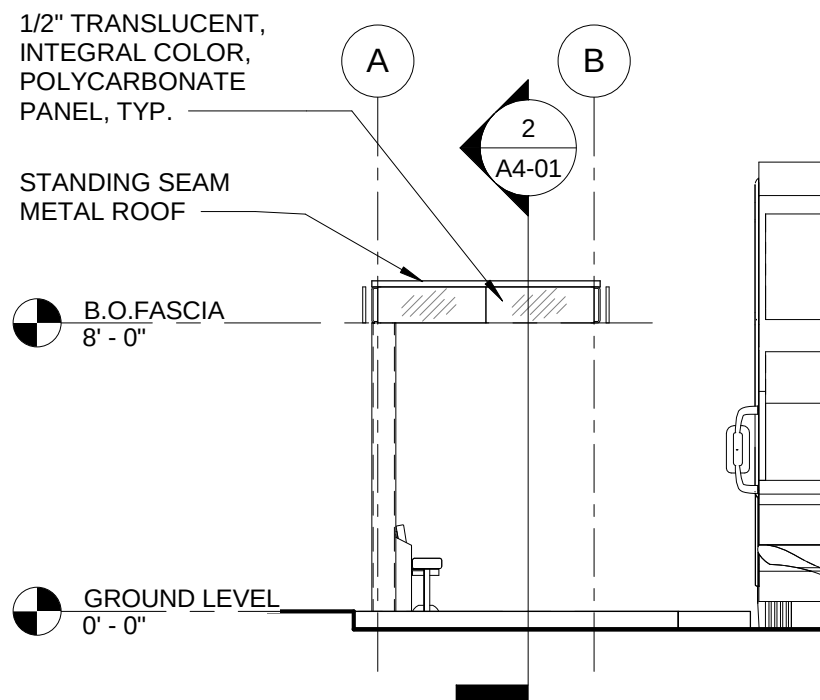

2

SIDE ELEVATION


SCALE 3/16" = 1'-0"

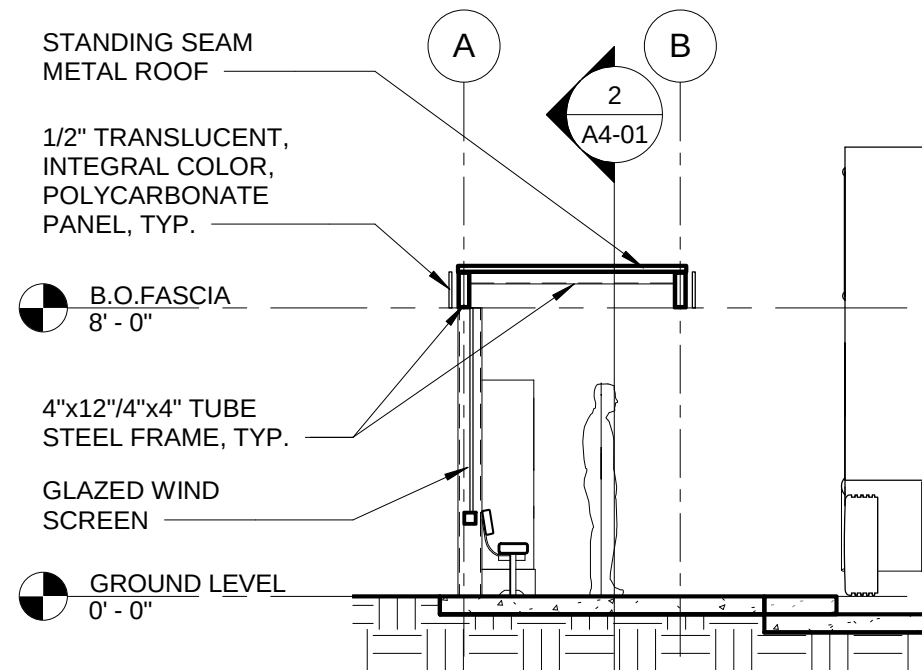

3

CROSS SECTION

SCALE 3/16" = 1'-0"

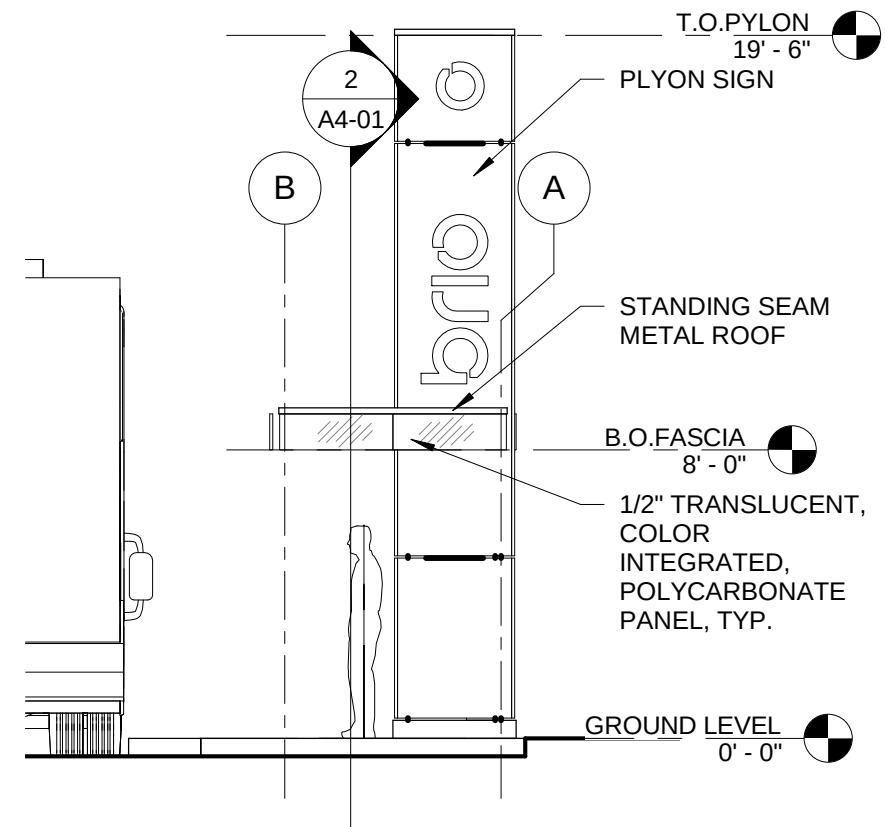

4

SIDE ELEVATION

SCALE 3/16" = 1'-0"

NO.	DATE	REVISION	REMARKS	BY

ATKINS

11801 Domain Blvd., Suite 500
Austin, Texas 78758
Tel: 512.327.6840
www.atkinsglobal.com
Copyright © Atkins Limited (2017)

FOR INTERIM
REVIEW ONLY.
NOT FOR
BIDDING, OR
PERMITTING, OR
CONSTRUCTION.

SCALE
3/16" = 1'-0"

DATE: 5/22/2017
DESIGN BY: JCB
DRAWN BY: YPL
CHECKED BY: LLA
APPROVED BY:
JOB No.: 171-100

MONTANA RAPID TRANSIT SYSTEM

CAPITAL IMPROVEMENT
CITY OF EL PASO
218 N. CAMPBELL STREET
EL PASO, TEXAS 79901
TELE 915.212.0065
FAX 915.212.0066

**CAPITAL IMPROVEMENT
CITY OF EL PASO**

ARCHITECTURE SHEETS
A4-02
SHEET
TYPICAL 6'x27'
STATION ELEVATIONS
& SECTIONS