




1 WINDSCREEN TYPE 1 PLAN  
1/4" = 1'

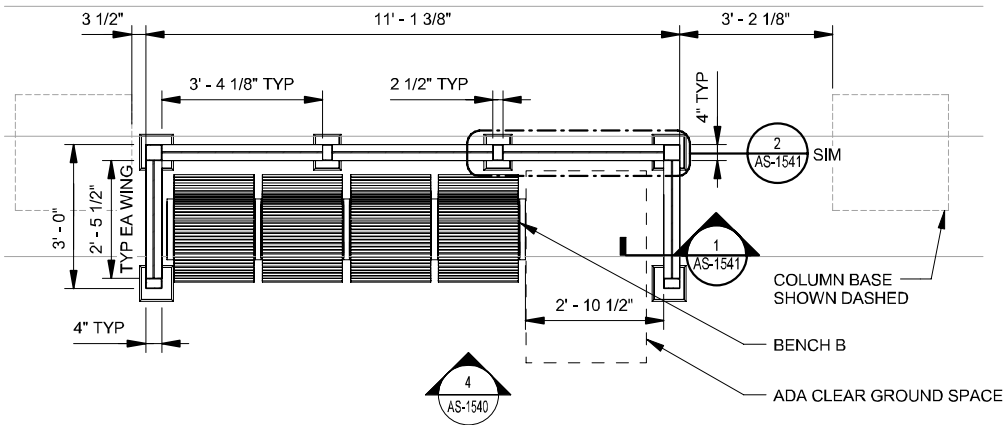

2 WINDSCREEN TYPE 2 PLAN  
1/4" = 1'

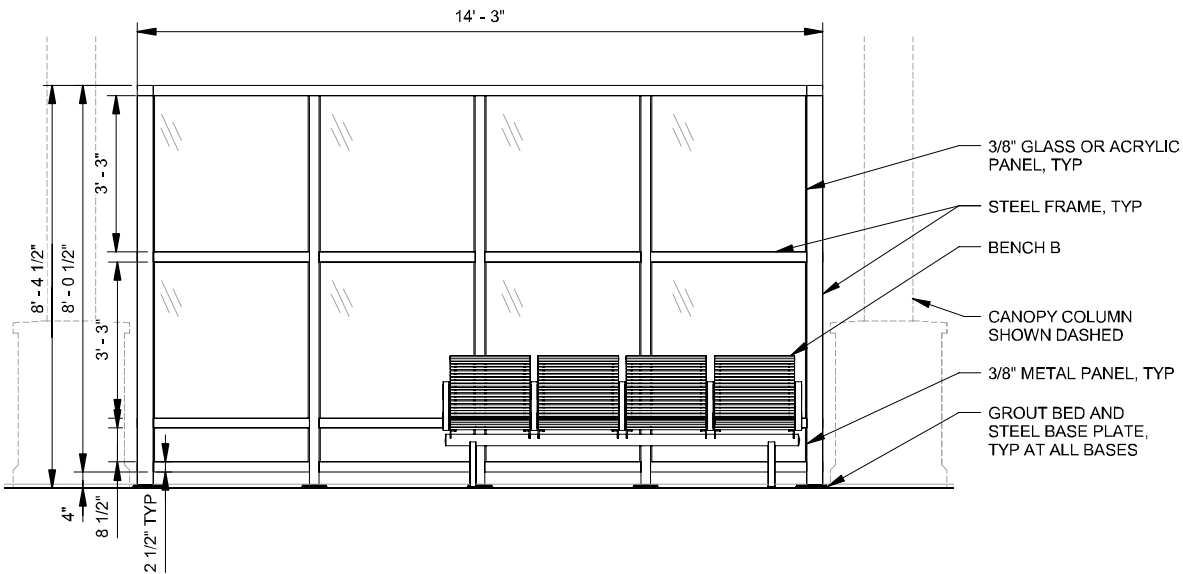

3 WINDSCREEN TYPE 1 FRONT ELEVATION  
1/4" = 1'

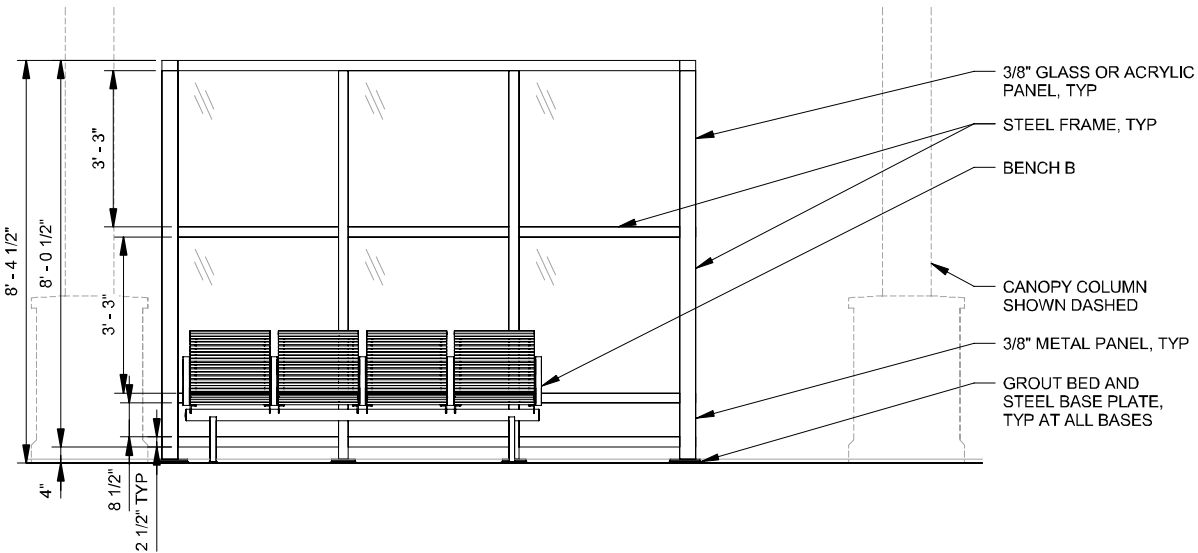

4 WINDSCREEN TYPE 2 FRONT ELEVATION  
1/4" = 1'



SERE-A-AS-1540 - WINDSCREEN PLANS AND ELEVATIONS.dwg

1/27/2017 9:39:08 AM

Released For Construction Dennis McGrath 03/23/2017			
0	ISSUED FOR CONSTRUCTION, CDRL 04-012	VAM	01/27/2017
NO.	REVISIONS	BY	DATE

DESIGNED BY: MBB	DATE: 01/08/16	CHECKED BY: TLB	DATE: 01/25/17
DRAWN BY: JRM	DATE: 01/08/16	APPROVED BY: VAM	DATE: 01/27/17
IRON HORSE ARCHITECTS RESPONSIBLE DESIGN			

FILE NAME: SERE-A-AS-1540.dwg
HORZ. SCALE: N/A
VERT. SCALE: N/A
Balfour Beatty


RTD FasTracks Southeast Rail Extension
1560 BROADWAY, SUITE 700 DENVER, COLORADO 80202 (303) 299-6990

SOUTHEAST RAIL EXTENSION REGIONAL TRANSPORTATION DISTRICT
STATIONS ARCHITECTURAL WINDSCREEN PLANS AND ELEVATIONS


SHEET REFERENCE NUMBER: AS-1540
--

SERE-A-AS-1541 - WINDSCREEN DETAILS.dwg


1/27/2017 9:39:09 AM

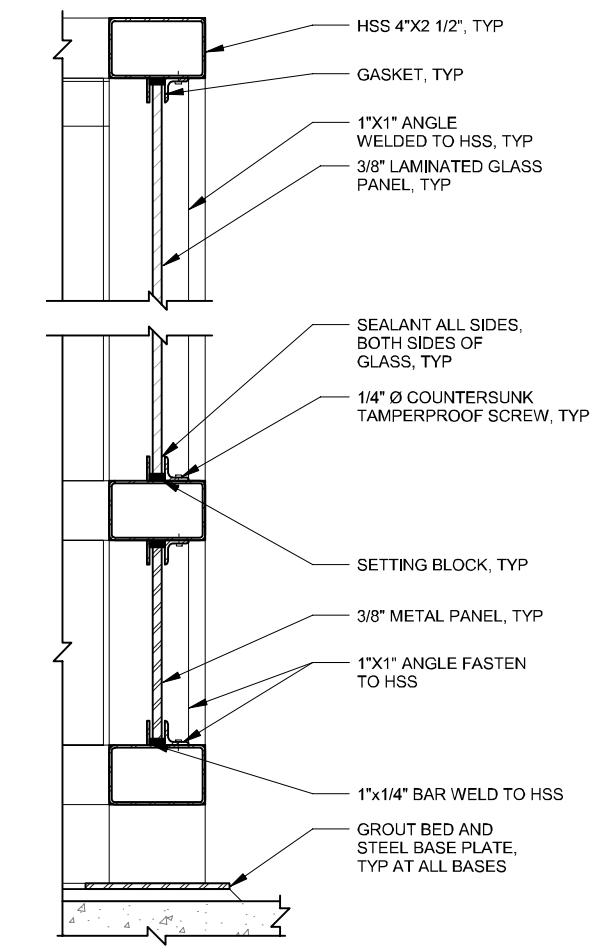

1 WINDSCREEN SECTION DETAIL

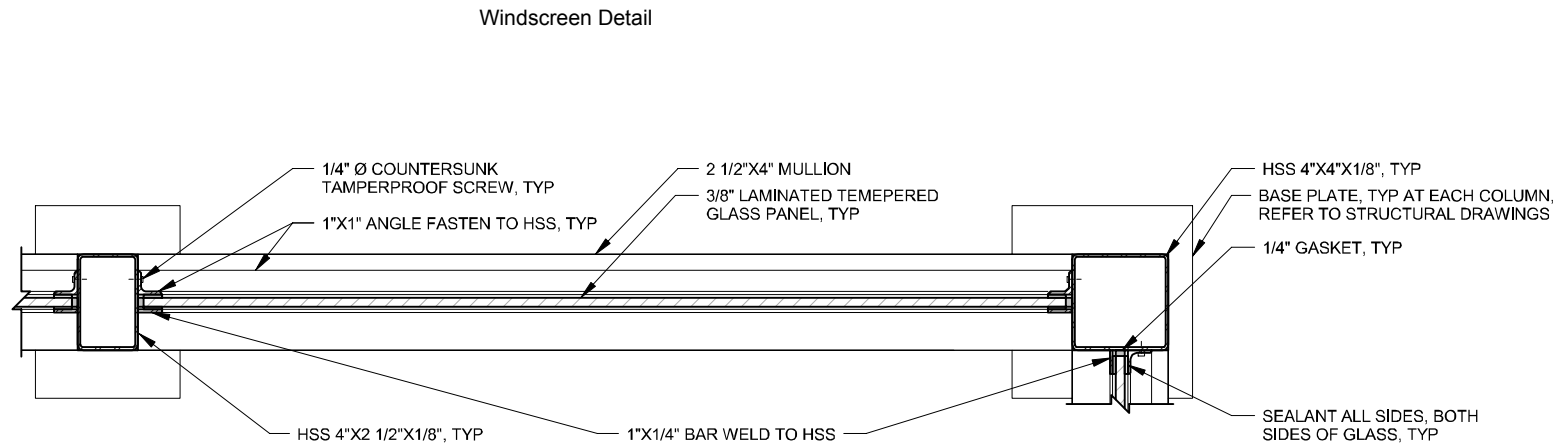

2 WINDSCREEN TYPE 1 PLAN DETAIL

 

SCALE IN FEET

Released For Construction Dennis McGrath 03/23/2017			
0	ISSUED FOR CONSTRUCTION, CDRL 04-012	VAM	01/27/2017
NO.	REVISIONS	BY	DATE

DESIGNED BY: MBB	DATE: 01/08/16	CHECKED BY: TLB	DATE: 01/25/17
DRAWN BY: JRM	DATE: 01/08/16	APPROVED BY: VAM	DATE: 01/27/17
IRON HORSE ARCHITECTS RESPONSIBLE DESIGN			

FILE NAME: SERE-A-AS-1541.dwg
HORZ. SCALE: 1 1/2" = 1' HORIZ
VERT. SCALE: N/A
Balfour Beatty

RTD FasTracks Southeast Rail Extension
1560 BROADWAY, SUITE 700 DENVER, COLORADO 80202 (303) 299-6990

SOUTHEAST RAIL EXTENSION REGIONAL TRANSPORTATION DISTRICT
STATIONS ARCHITECTURAL WINDSCREEN DETAILS

SHEET REFERENCE NUMBER: AS-1541
--