




C:\Users\danielle STANARCHITECTS\Documents\GC8.3 3D Model 1505_danielle.rvt

3/15/2018 1:49:58 PM

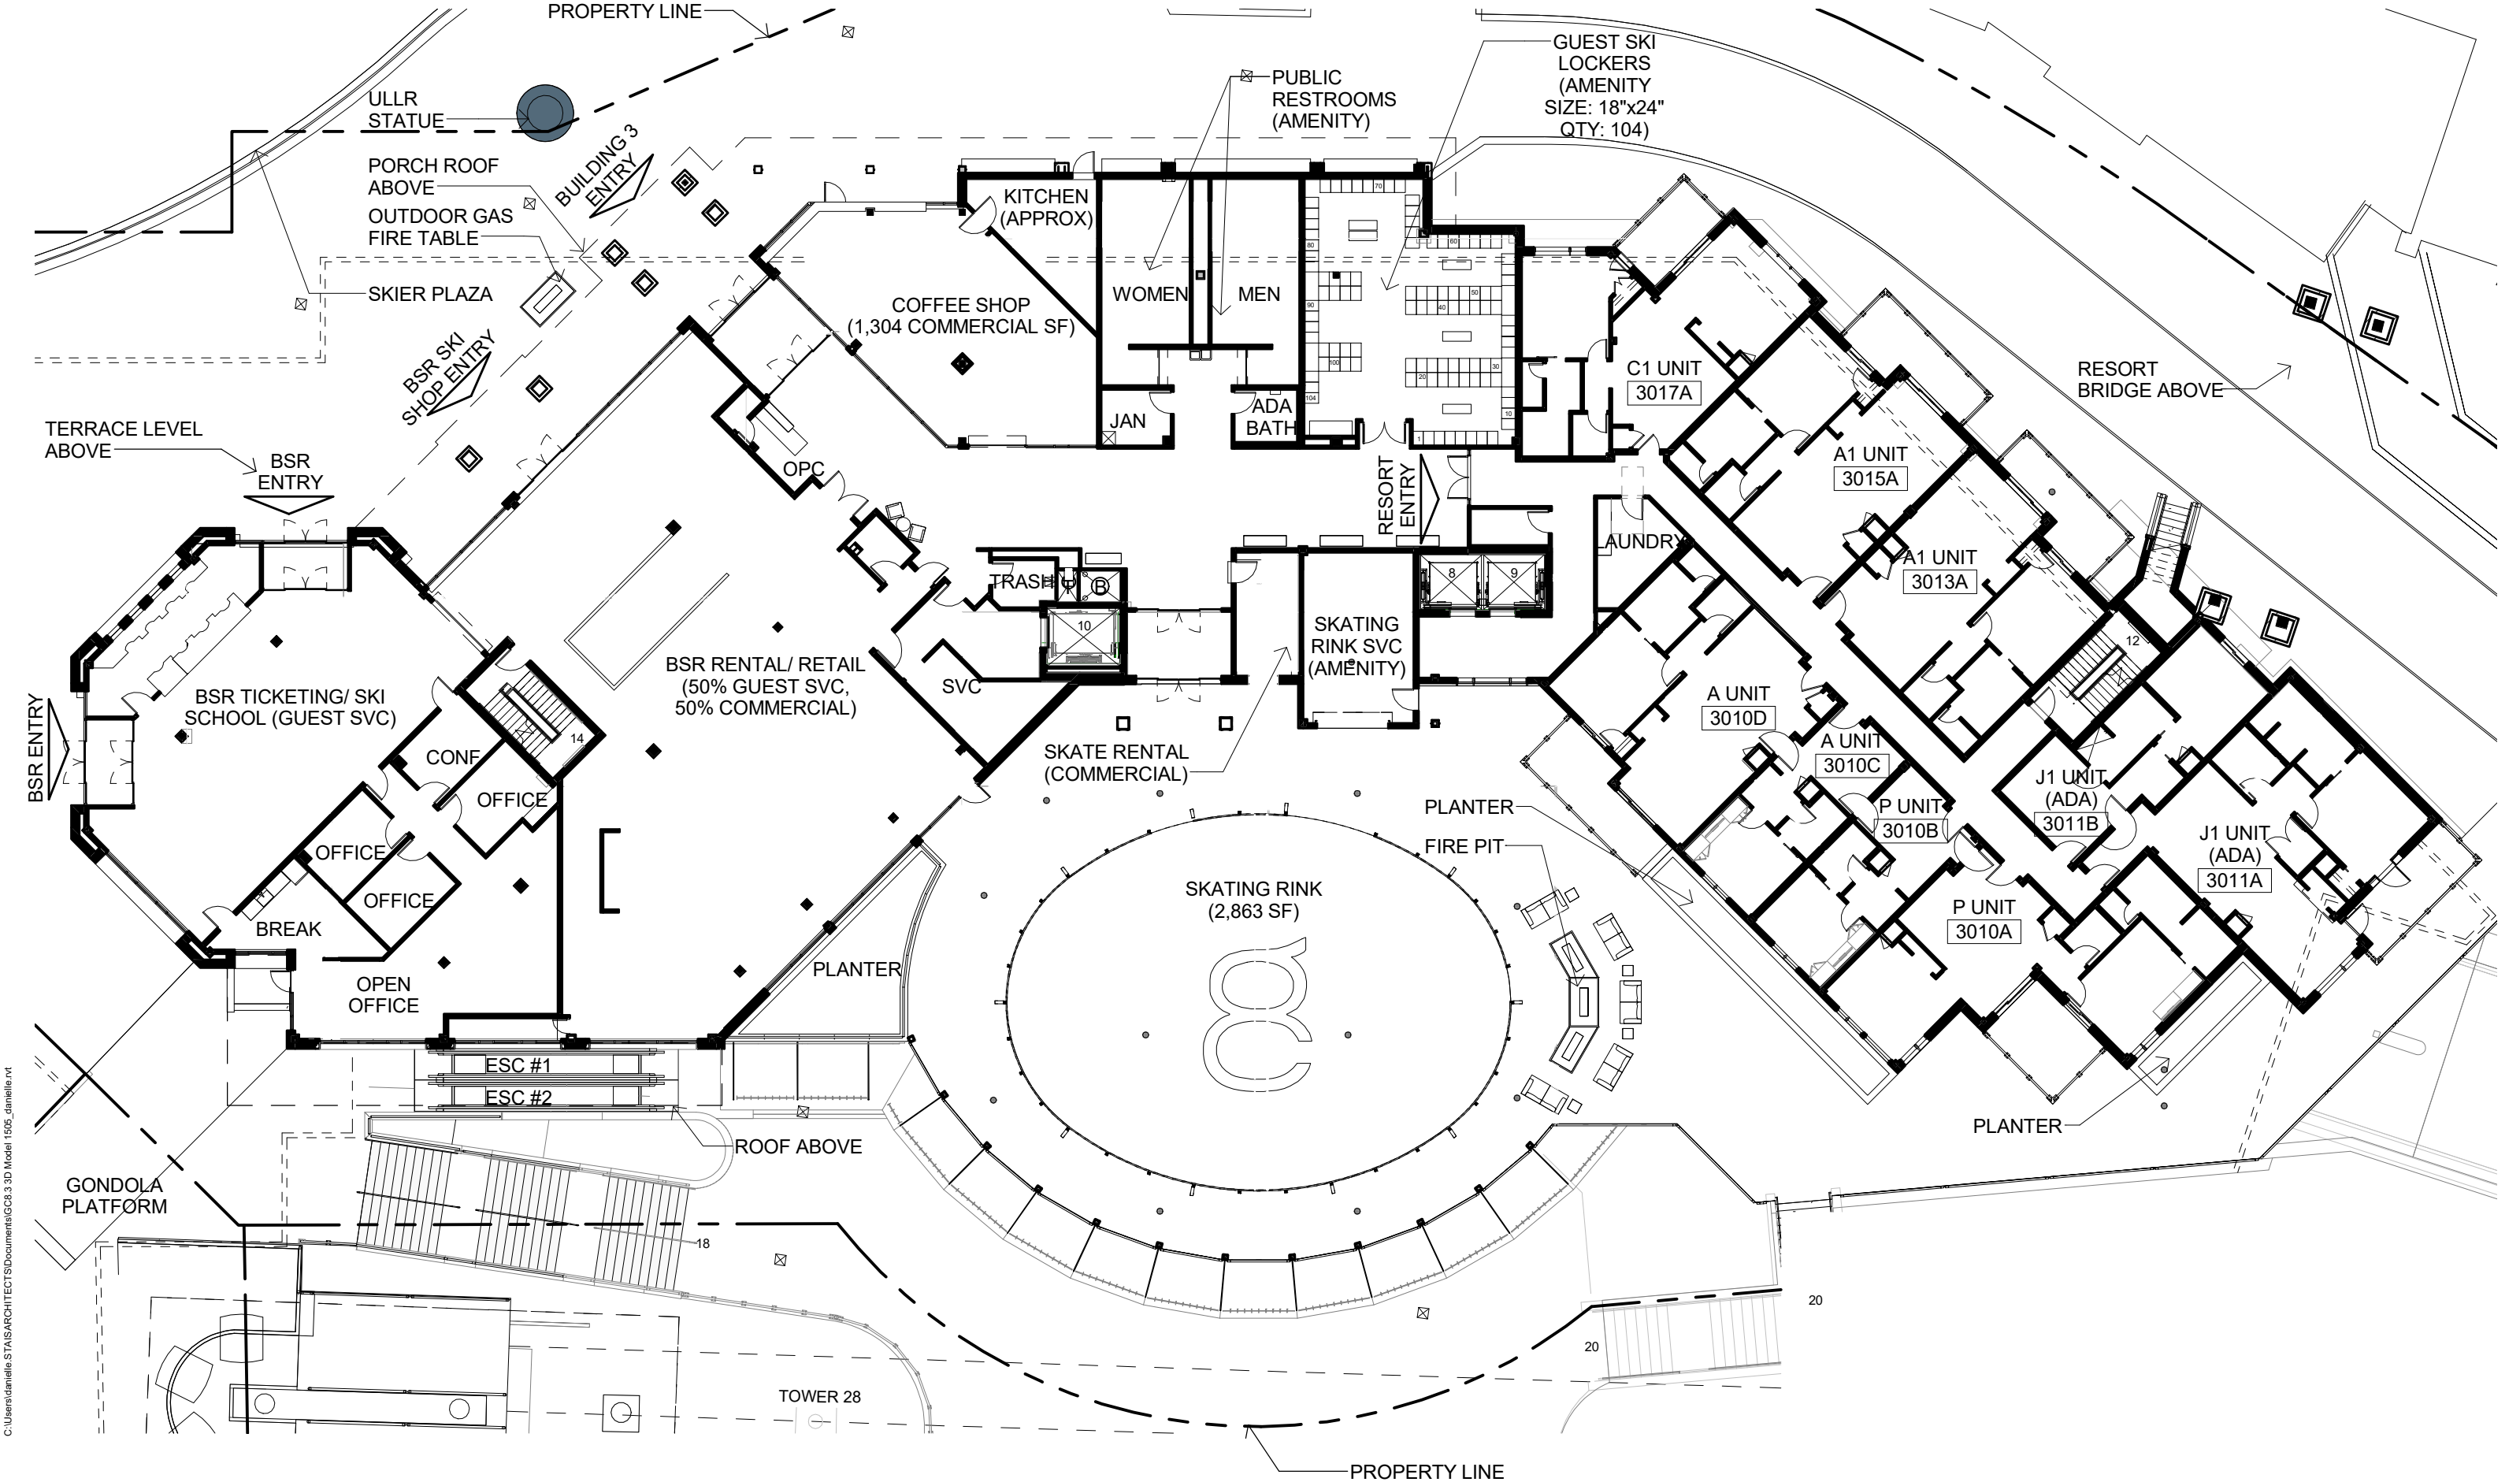

COMPOSITE PLAN - PLAZA - ULLR STATUE

grand colorado on peak 8 building 3
peak 8 subdivision
breckenridge . colorado

03/15/18

scale: NTS



matthew staisarchitects
108 north ridge street
p o box 135
breckenridge
colorado 80424
970 453 0444

www.staisarchitects.com

**grand colorado
on peak 8**

peak 8 subdivision
breckenridge . colorado


PROJECT # 1505

© COPYRIGHT
AS AN UNPUBLISHED WORK ANY REPRODUCTION OR
REUSE WITHOUT WRITTEN CONSENT IS PROHIBITED.

ISSUE:	
TOB planning	12 june 2015
TOB planning	1 sept 2015
TOB planning	12 oct 2015
TOB planning	06 nov 2015
PL review	23 may 2016
100% schematic	31 may 2016
50% design dev	13 sept 2016
review	31 oct 2016
100% design dev	15 nov 2016
50% const docs	31 jan 2017
permit	4 apr 2017
TOB planning	23 june 2017
const - ASI #1	22 aug 2017

**PROPOSED
NEIGHBORHOOD MAP**

A101

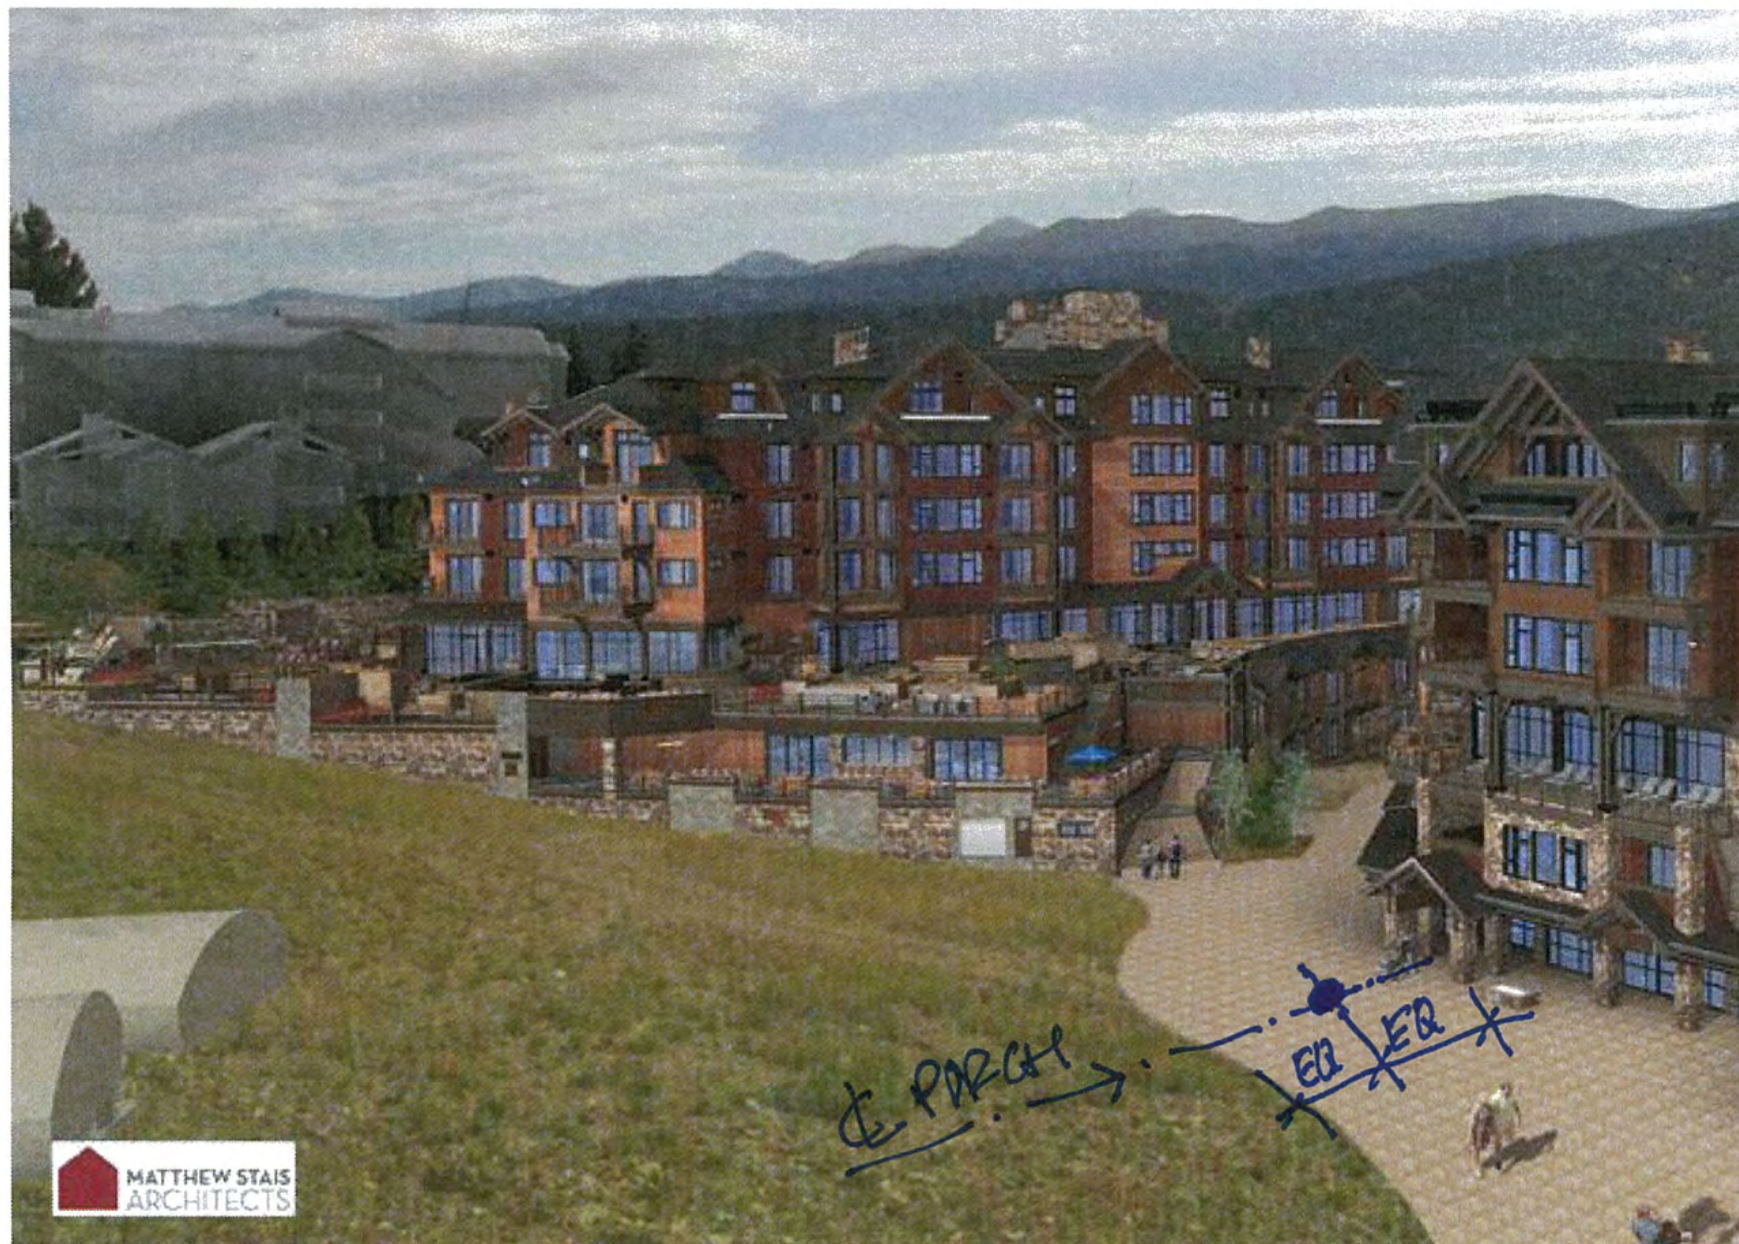

PROPOSED SCULPTURE LOCATION
GRAND COLORADO. PEAK 8. BUILDING THREE

29 MAR 2018