





COLORED SITE PLAN

General Proposed locations



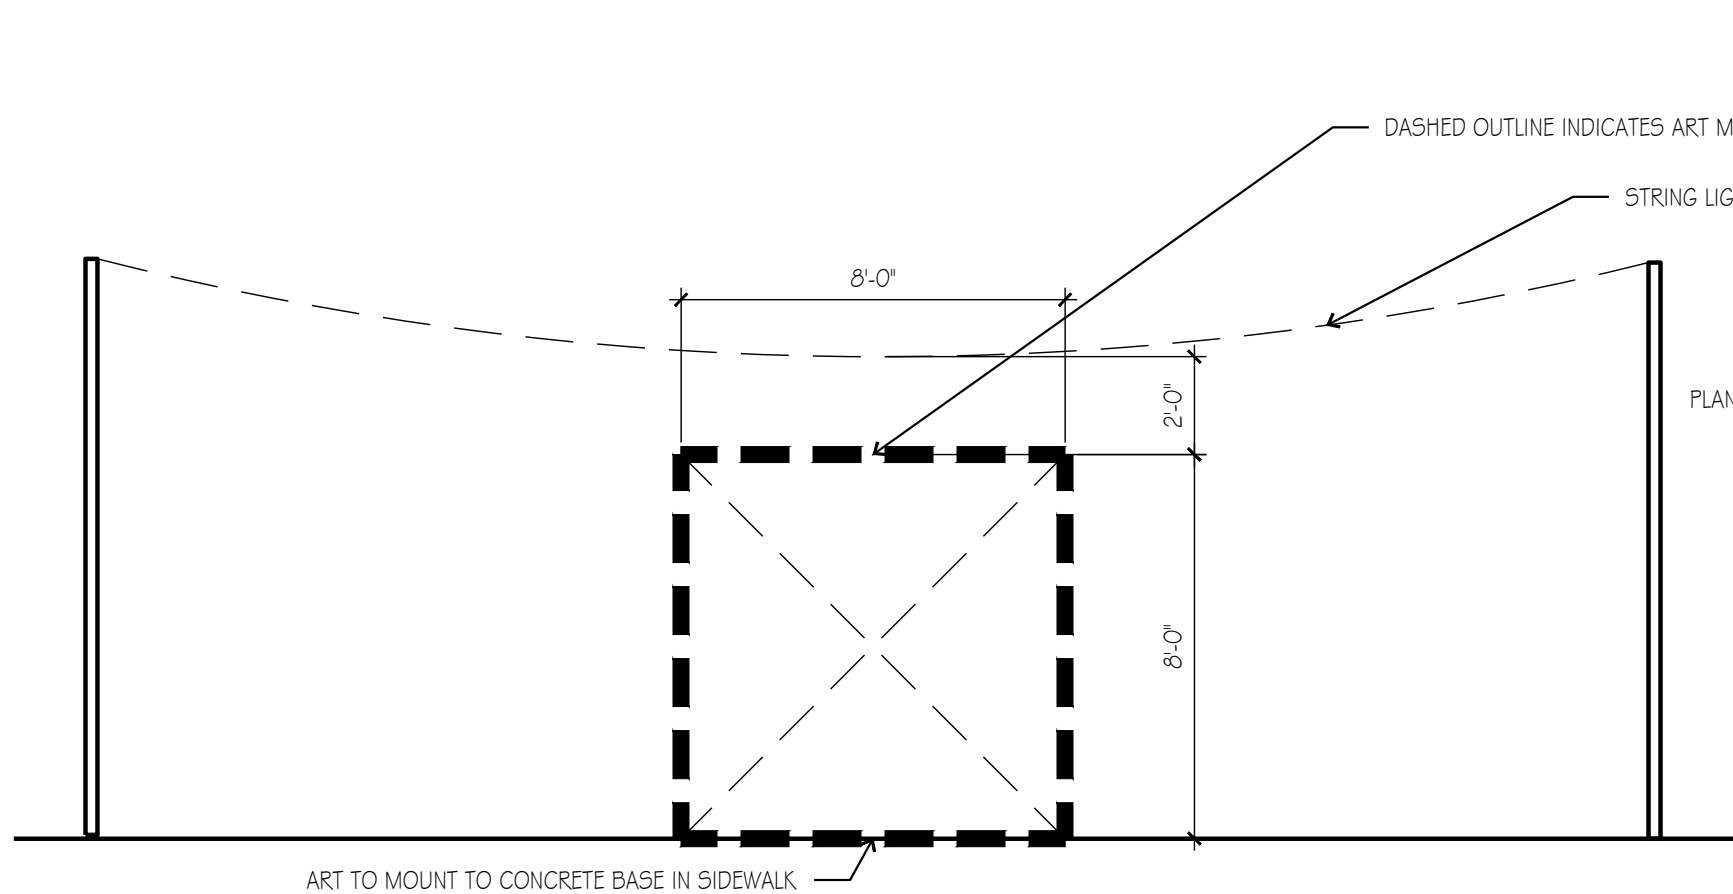


ENLARGED ELEVATION AS SEEN FROM 95TH ④
SCALE: 1/4" = 1'-0"

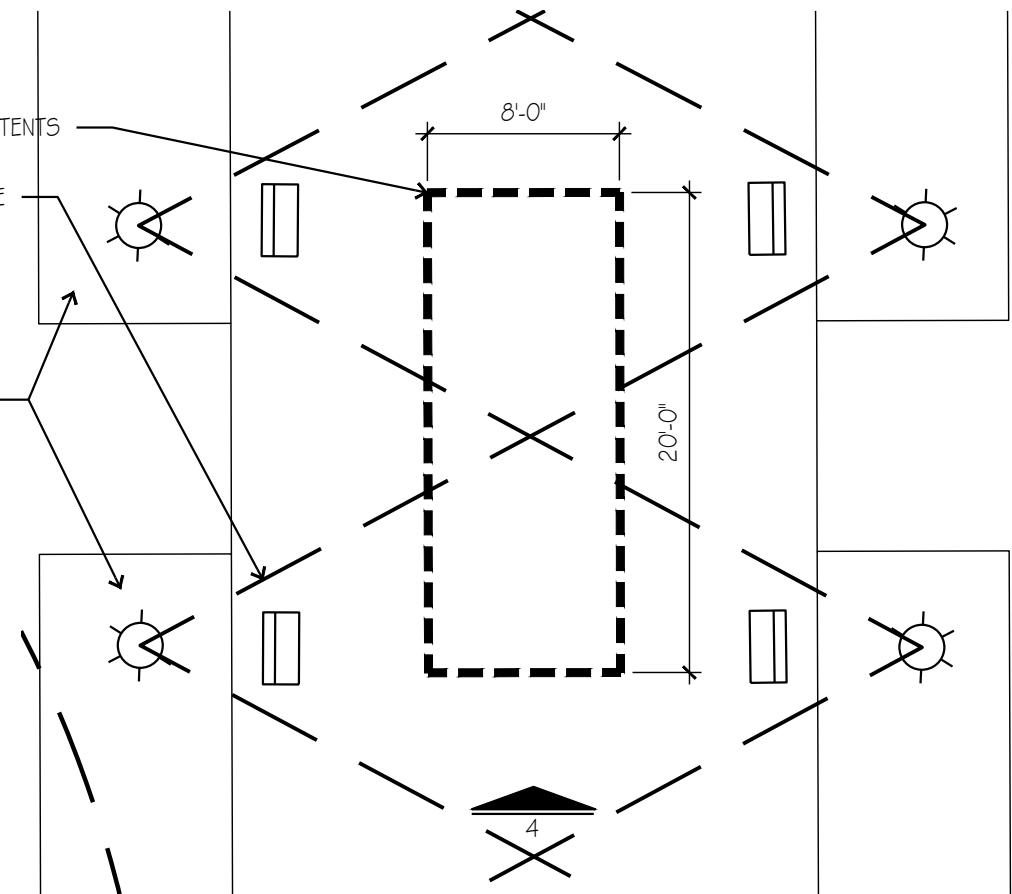

ENLARGED PLAN ②
SCALE: 1/8" = 1'-0"



OVERALL ELEVATION AS SEEN FROM 95TH ③
SCALE: NTS

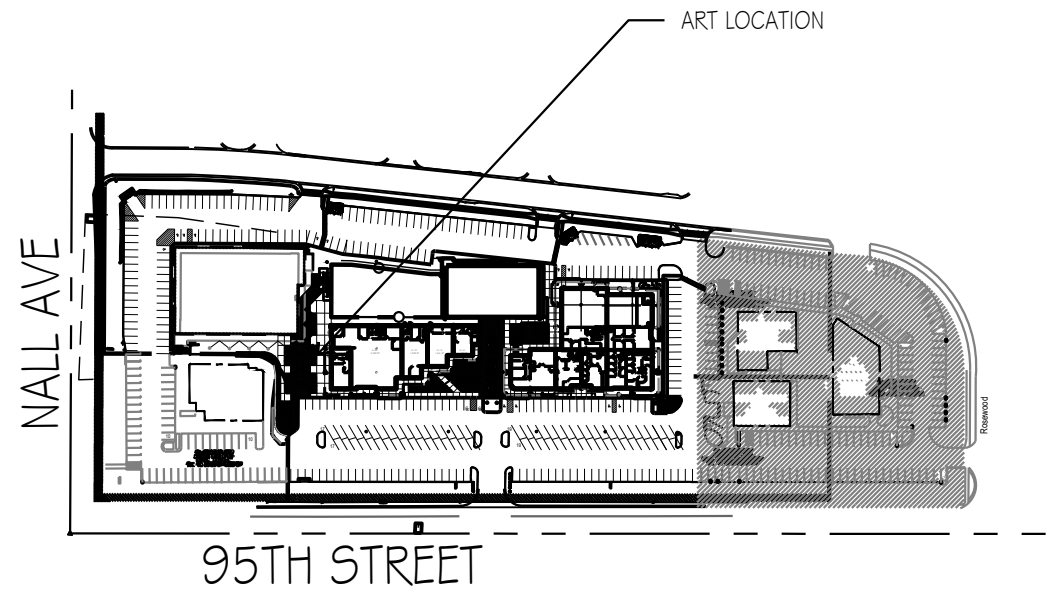


KEY PLAN ①
SCALE: NTS

ART EXHIBIT 2

SCALE: VARIES




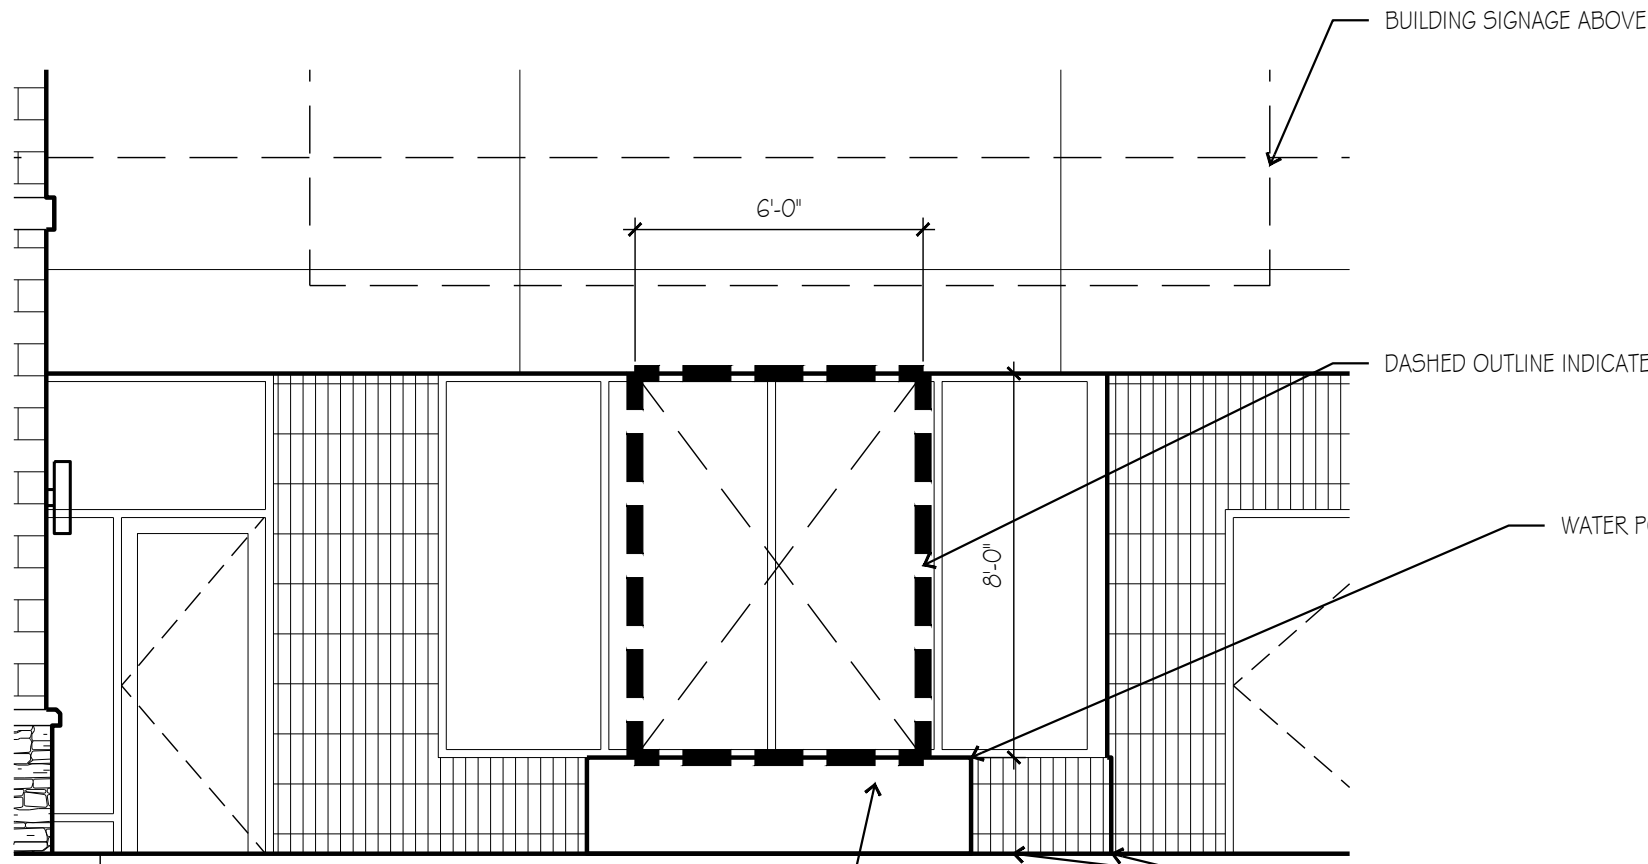

ENLARGED ELEVATION AS SEEN FROM 95TH

SCALE: 1/4" = 1'-0"

4

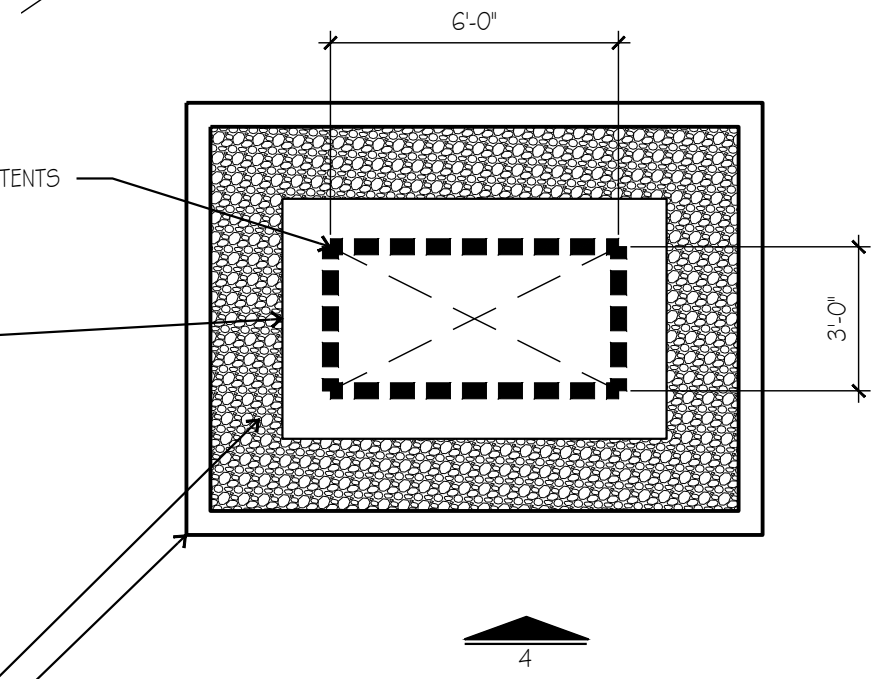

ENLARGED PLAN

SCALE: 1/4" = 1'-0"


2



OVERALL ELEVATION AS SEEN FROM 95TH

SCALE: NTS

3

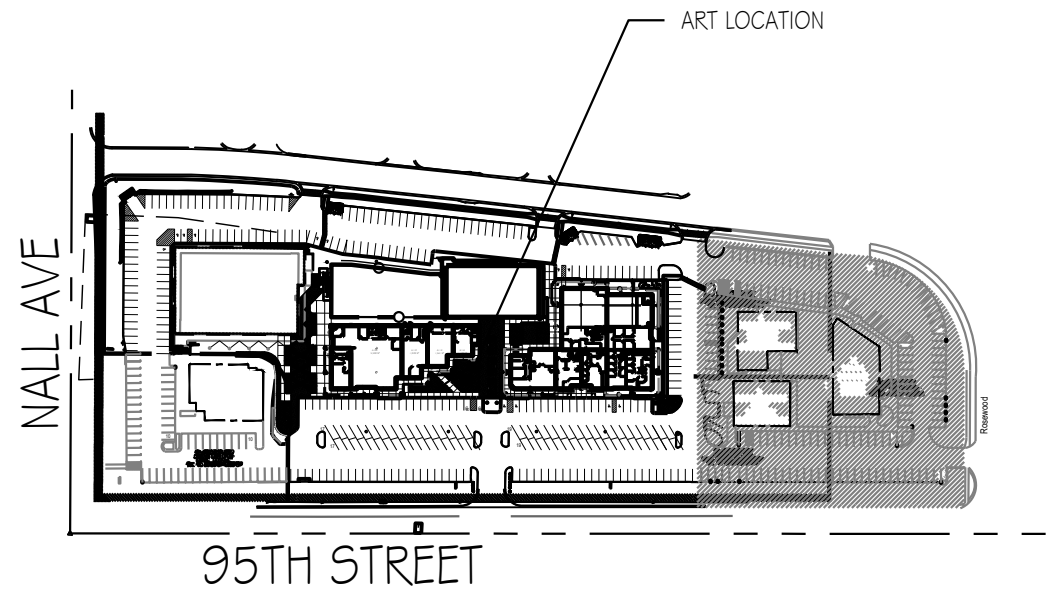

KEY PLAN

SCALE: NTS

1

ART EXHIBIT 1

SCALE: VARIES

