



Saratoga Springs Liquor Store

Sheet Number GN 145 07.03.2019





This drawing is classified as part of an unpublished collection of visual art. Under the 1978 copyright act, it is an exclusive original work of authorship. None of these ideas, images, or drawings, depicted on this sheet may be reproduced or transmitted in any form or by any means without the express prior written permission of the architect.

SITE PLAN CONCEPT Saratoga Springs Liquor Store

SCALE 1" = 40'-0"

Sheet Number GN 143 07.03.2019

D JACOBY ARCHITECTS

PRODUCT DISPLAY

8'-0" display with 6 shelves = 1,146 lineal feet 5'-6" gondola with 5 shelves = 1,520 lineal feet 4'-0" impulse items with 3 shelves = 108 lineal feet

STOCK SHELVES

TOTAL LINEAL FEET = 2,774

8'-0" high 30" deep w/6 shelves = 1,308 lineal feet

BUILDING PROGRAM AREAS


Receiving & Stock Administration 1,274 SF (gross) 6,372 SF (gross) 3,902 SF (gross)

TOTAL BUILDING AREAS = 11,548 SF



This drawing is classified as part of an uppublished collection of visual and Updar the 1985 copyright act, it is an exclusive original work of authorship. None of these ideas, images, or drawings, depicted on this sheet may be reproduced or transmitted in any form or by any means without the express prior written permission of the architect.



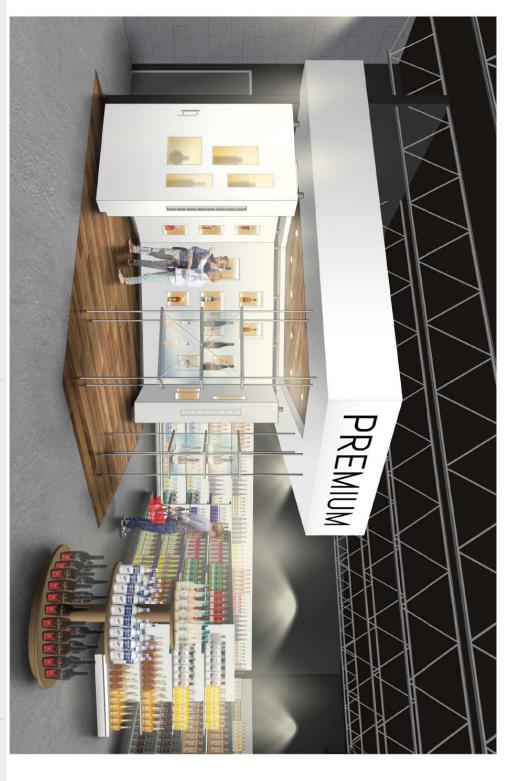


This drawing is classified as part of an unpublished collection of visual art. Under the 1978 copyright eat, it is an exclusive original work of authorish). None of these ideas, images, or drawings, depicted on this sheet may be repoduced or transmitted in any form or by means without the express prior written permission of the architect.

INTERIOR VISUALIZATION Saratoga Springs Liquor Store

Sheet Number GN 148 07.03.2019



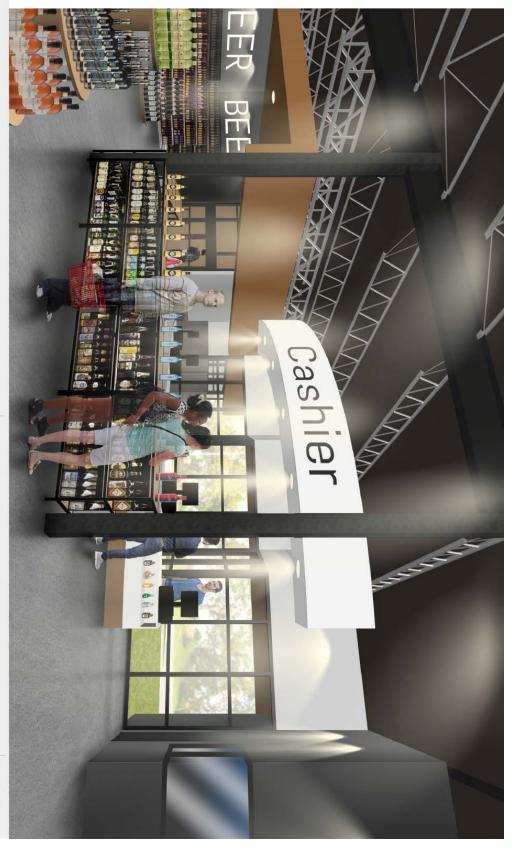

This drawing is classified as part of an unpublished collection of visual at . Under the 1978 couplight act, it is an exclusive original word of authorship. None of these fidest, images, or drawings, dispicate on this sheet may be reproduced or transmitted in any form or by any means without the express prior written permission of the architecture.

INTERIOR VISUALIZATION Saratoga Springs Liquor Store

Sheet Number GN 146 07.03.2019