


Site Plan
Day 1 Condition




Cellular Courtyard

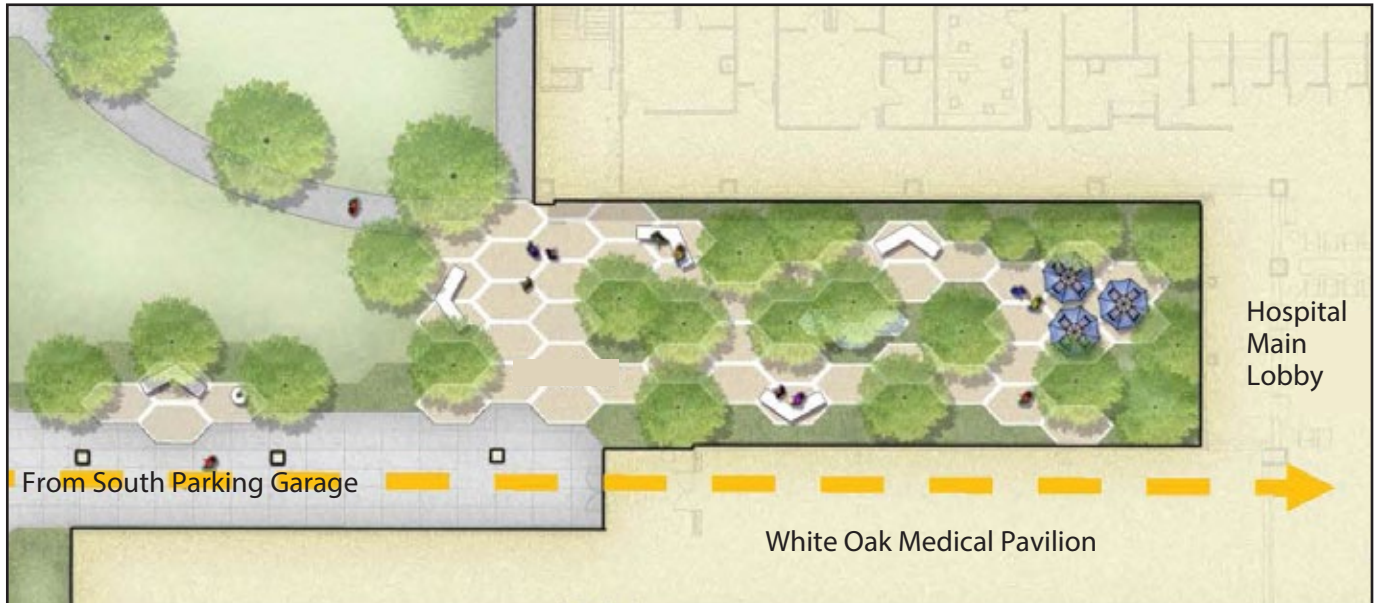

Cellular Courtyard is located adjacent to the Hospital and Medical Pavilion Concourse entrance from the South Parking Garage. The Courtyard is a landscaped area that has bench seating and paved pathways to stroll.

The design of Cellular Courtyard was inspired by a microscopic image of heart cells.

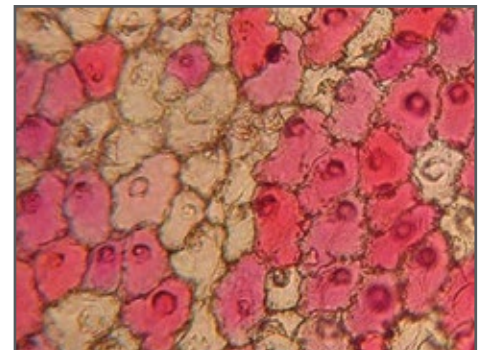



ISSUED FOR DD / GMP	6/20/16
CAS PERMIT (FOR REFERENCE ONLY)	1/27/17
ISSUED FOR FINAL PERMIT	3/31/17
CONSTRUCTION SET DRAFT	10/09/18

**ENLARGED PLANS
CELL GARDEN**

ORIGINAL ISSUE DATE
06.30.16

DESIGNED BY
TR, SS, SL


DRAWN BY
SL, DT, AL

CHECKED BY
SL, DT


NORTH

NOTE:
SEE PAVING MATERIALS SCHEDULE
ON L-130


SCALE
1/8"=1'-0"

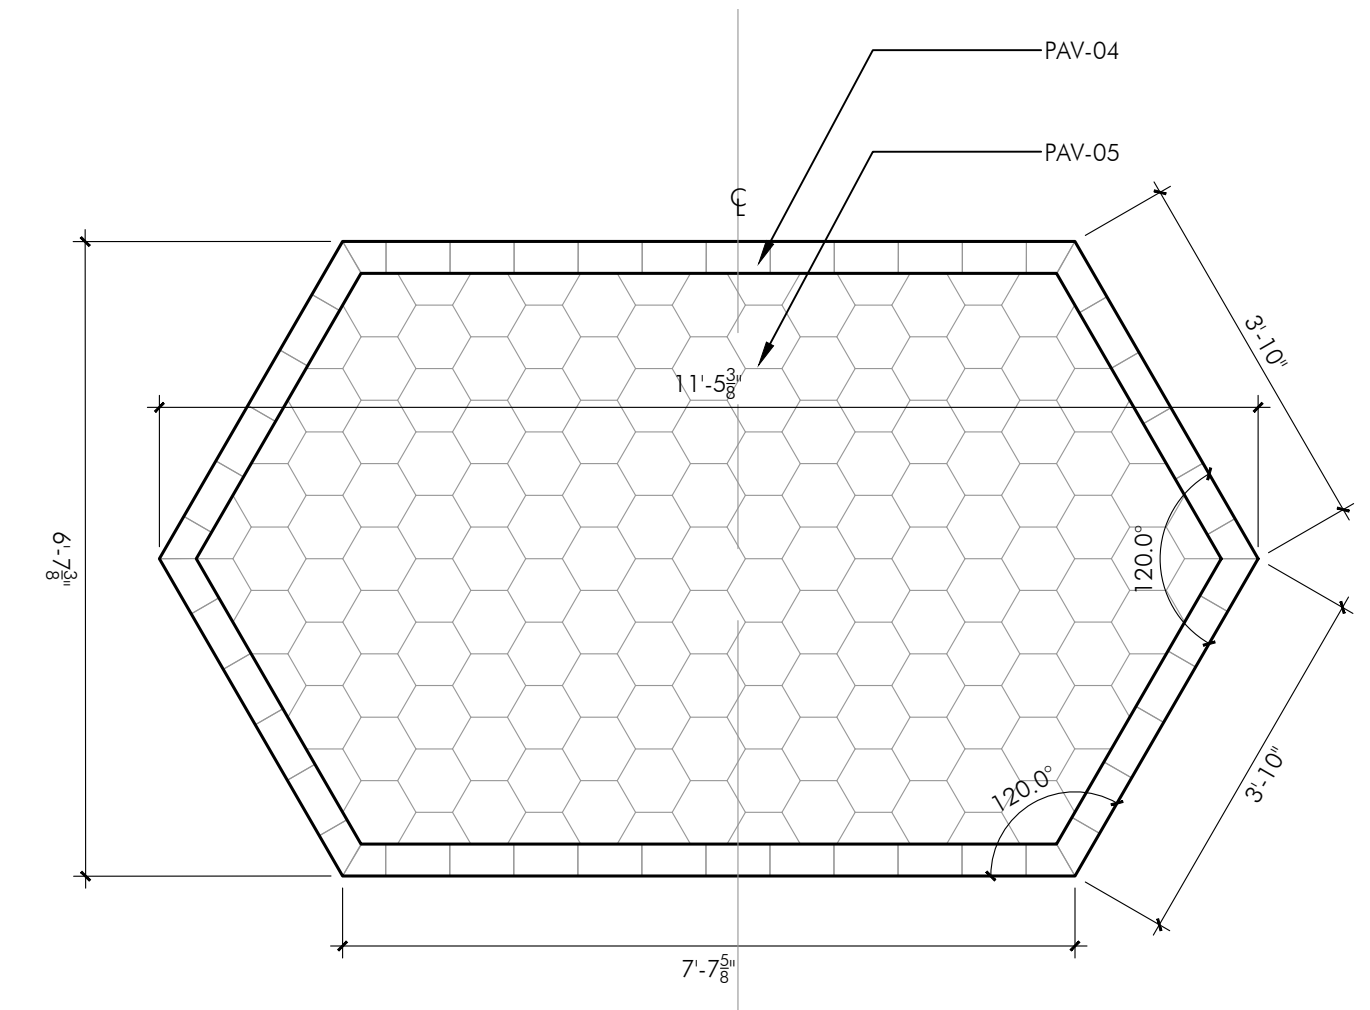

TYP. HEXAGON PAVING UNIT
1/2" = 1'-0"

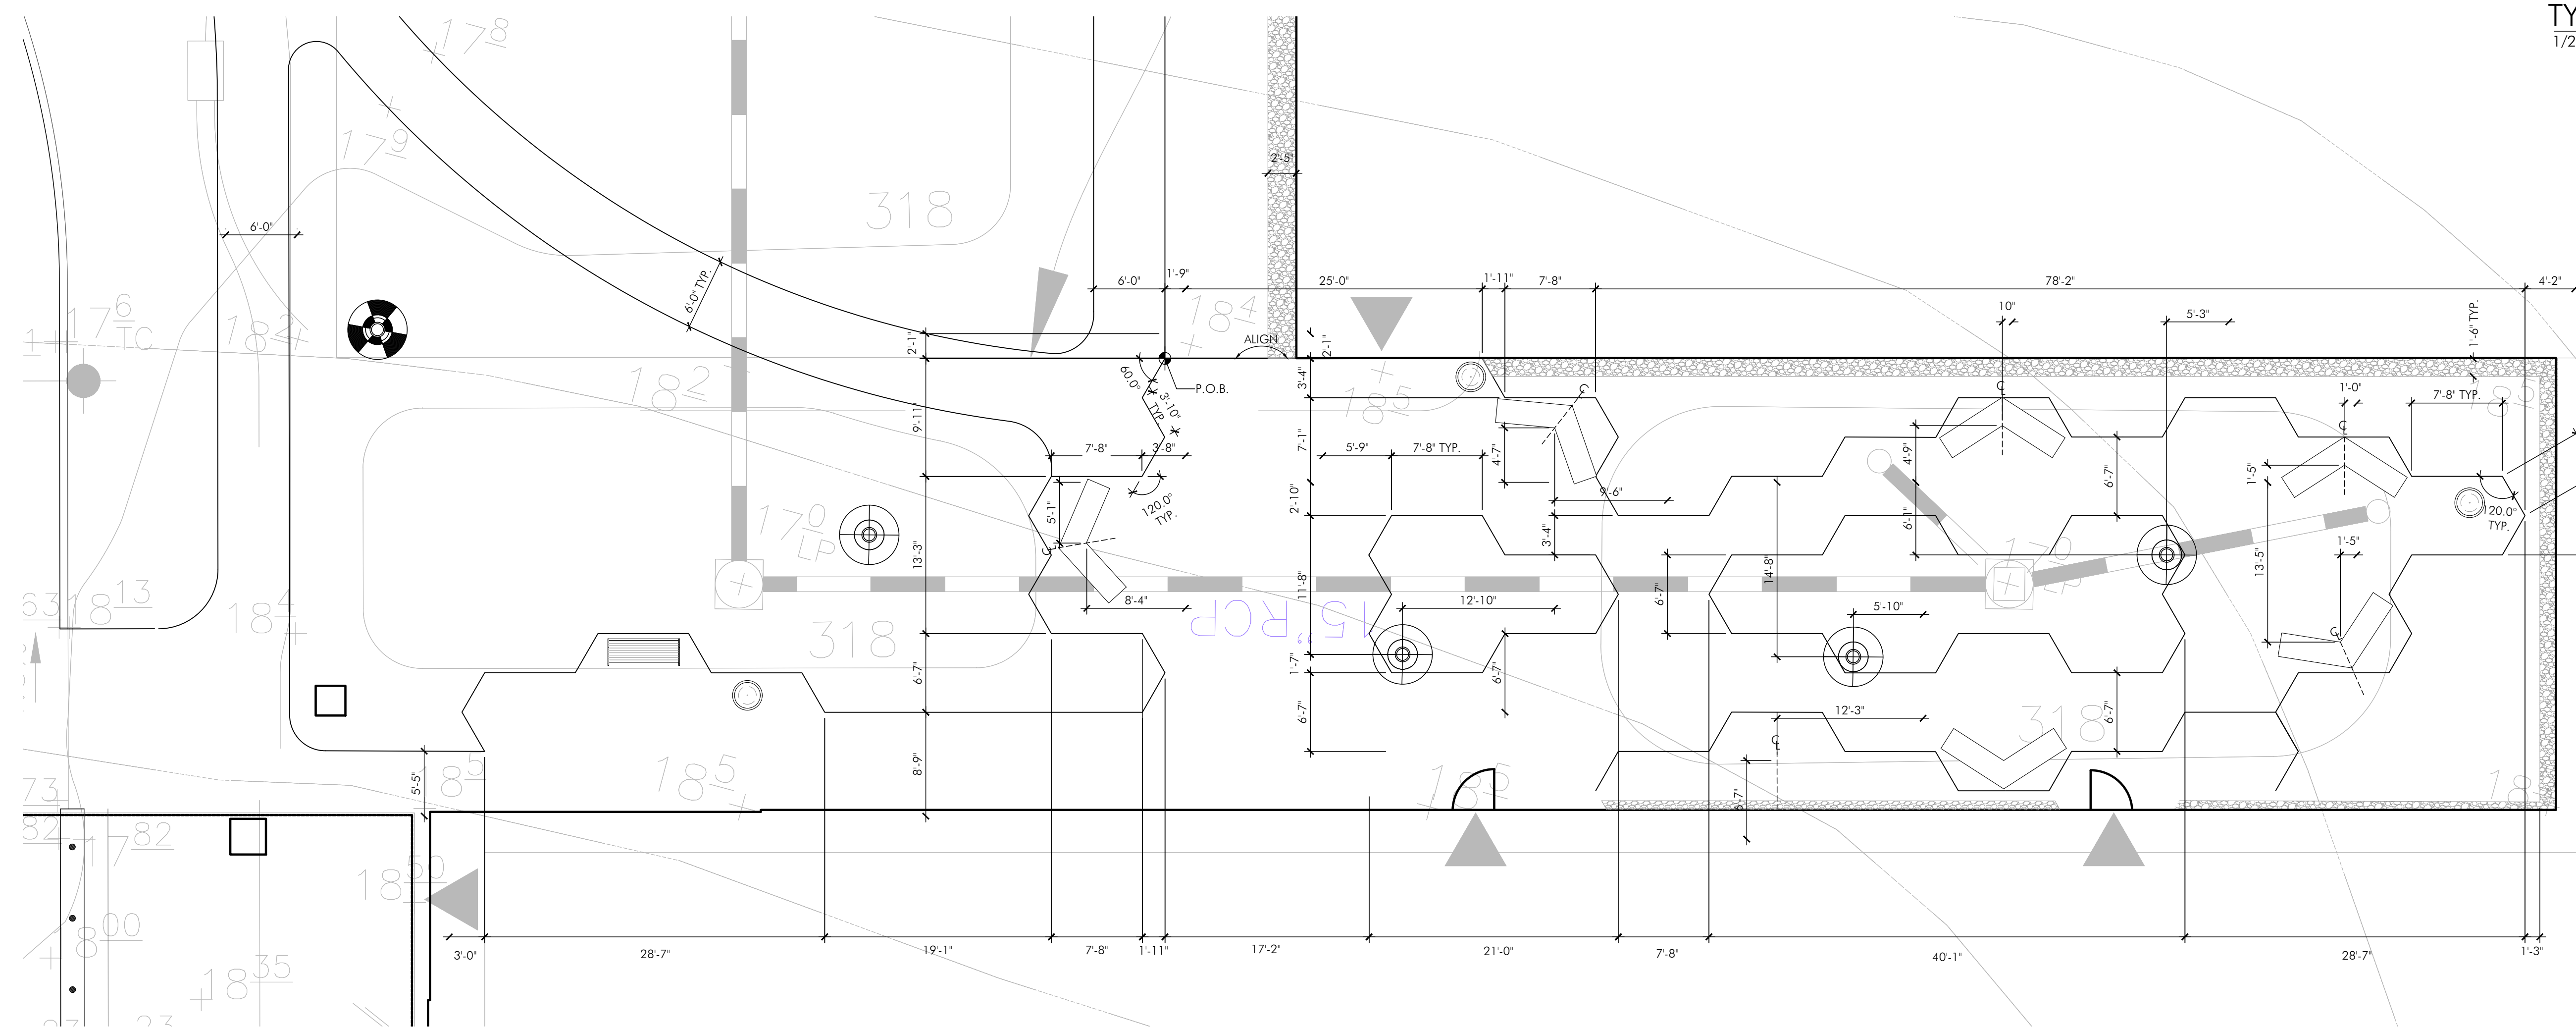

1 CELL GARDEN LAYOUT PLAN
1/8" = 1'-0"

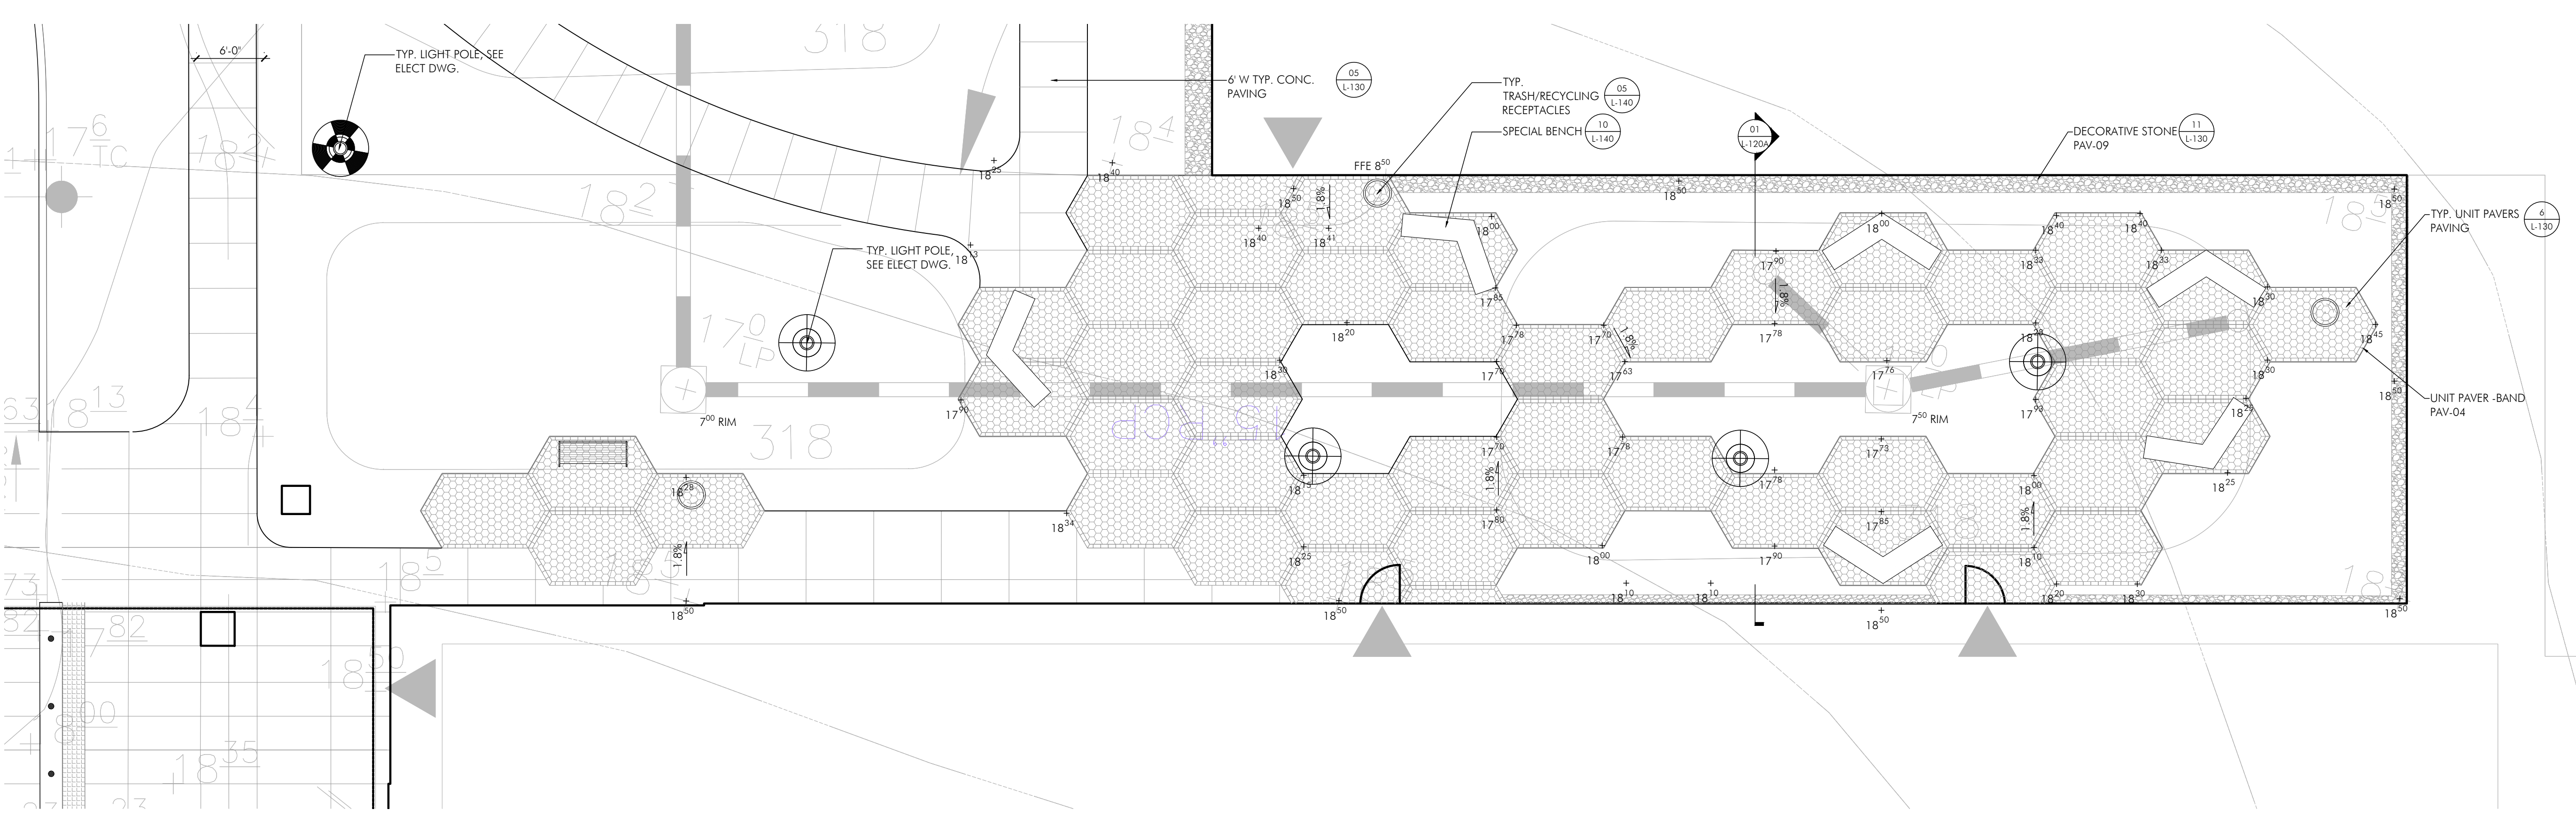

2 CELL GARDEN MATERIAL AND GRADING PLAN
1/8" = 1'-0"



Courtyard