



Photo

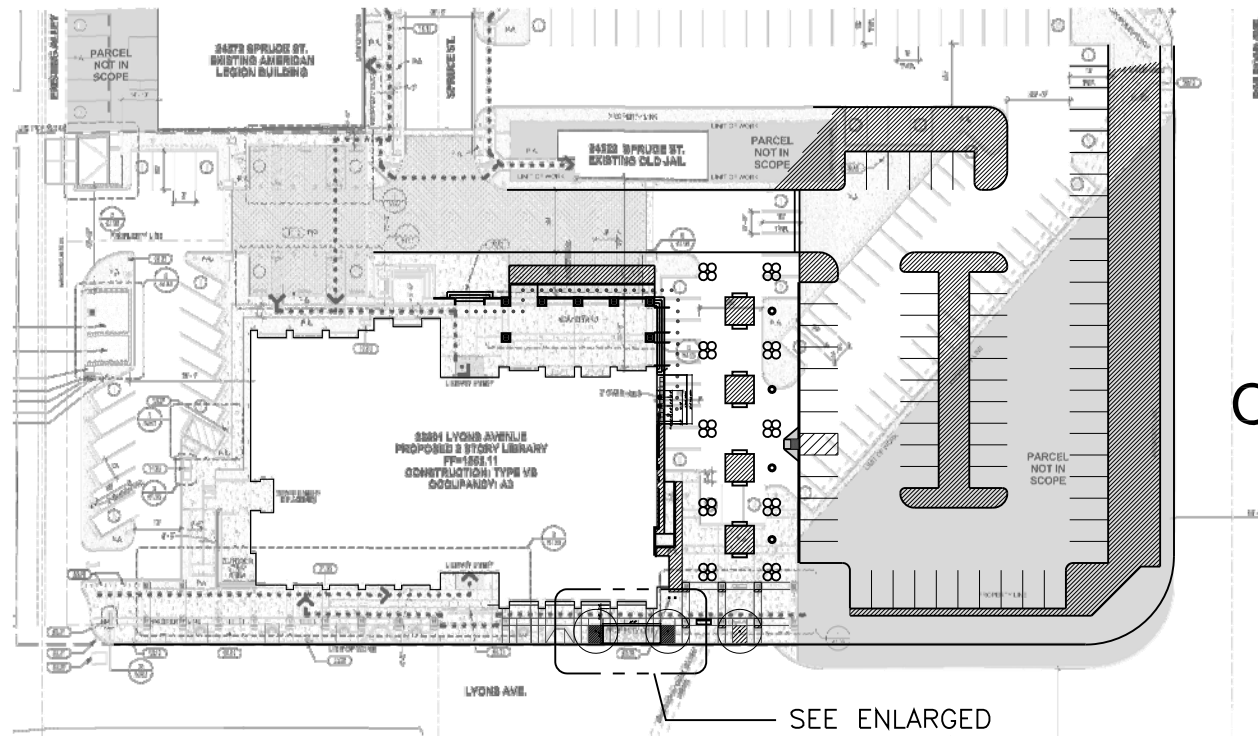

Overall Site Plan

SCALE: 1" = 80'-0"

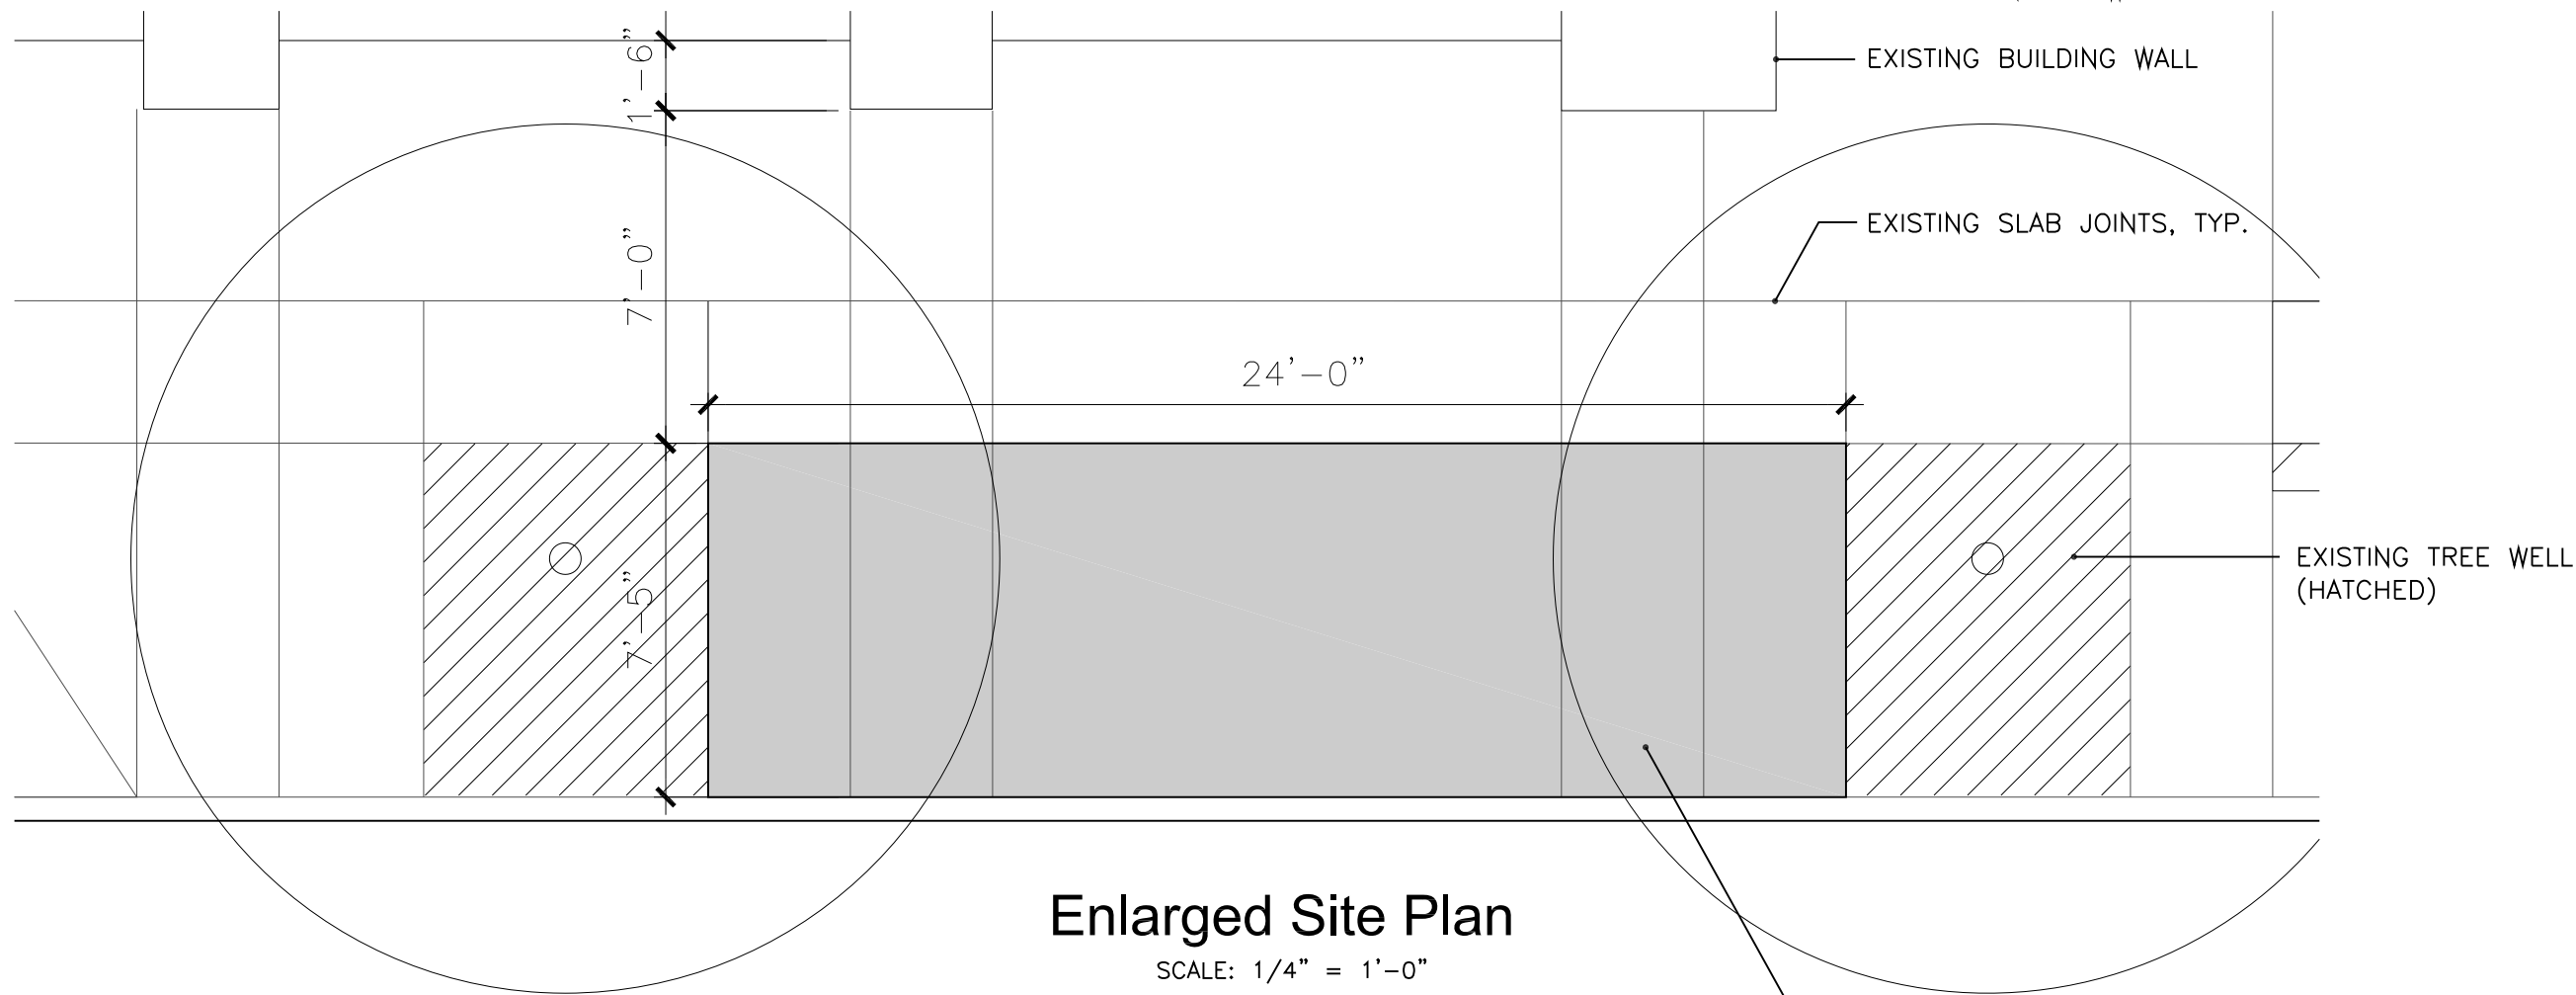

Enlarged Site Plan

SCALE: 1/4" = 1'-0"

Bike Rack Sculpture
Old Town Newhall Library

November 5, 2020

SHADED AREA IS LOCATION FOR BIKE SCULPTURE