

ARCHITECT OF RECORD
SILVA ARCHITECTS
 125 SHAWHUT AVENUE SUITE 803
 CORAL GABLES, FL 33134
 305-444-8362 (305-444-8700 fax)

PERMITTING ARCHITECT
MPdL STUDIO
 112 SHAWHUT AVENUE SUITE 40
 BOCA RATON, FL 33433
 954-436-9976

CIVIL ENGINEER
LYNN ENGINEERING SERVICES
 341 CENTENNIAL BOULEVARD
 LAUDERDALE BEACH, FL 33080
 954-552-1004

STRUCTURAL ENGINEER
LAKDAS/YOHALEM
 3211 W. 54 STREET
 FT. LAUDERDALE, FL 33308
 954-771-8426

MECHANICAL, ELECTRICAL & PLUMBING ENGINEER
PROJECT CAINE
 1948 EAST SQUARE BE BLVD SUITE 1
 FT. LAUDERDALE, FL 33309
 954-797-8866


MECHANICAL ENGINEER
FRAGA ENGINEERS
 125 SHAWHUT AVENUE SUITE 803
 CORAL GABLES, FL 33134
 305-444-8716

MECHANICAL ENGINEER/PROJECT
COEN+PARTNERS
 458 1ST AVE NORTH SUITE 210
 WINTER PALLAS, FL 32789
 407-341-9079

LANDSCAPE ARCHITECT OF RECORD
CURTIS + ROGERS DESIGN STUDIO
 3640 HOLLYWOOD BLVD SUITE 415
 HOLLYWOOD, FL 33020
 954-941-4242

NO.	DESCRIPTION	DATE	BY	DESCRIPTION	DATE
1	DESIGN DEVELOPMENT	11-23-14			
2	PERMIT SUBMITTAL	12-10-14			
3	AS BUILT	03-01-15			


SEAL & SIGNATURE
 Digitally signed by
Rolando Silva
 DN: cn=Rolando Silva,
 o=Silva Architects,
 ou=MPdL STUDIO,
 email=roland@silvaarc.co
 m, c=US
 Date: 2017.08.09 10:08:24
 -0500
 RELAYFORPEOPLE.COM

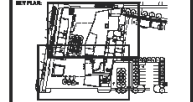


EXTERIOR ELEVATIONS

DRAWN: [blank] CHECKED: [blank]
 DATE: **OCT. 31, 2014**
 SUBJECT: **PERMIT SET SUBMITTAL**


DESIGNED BY: [blank]
A-3.01

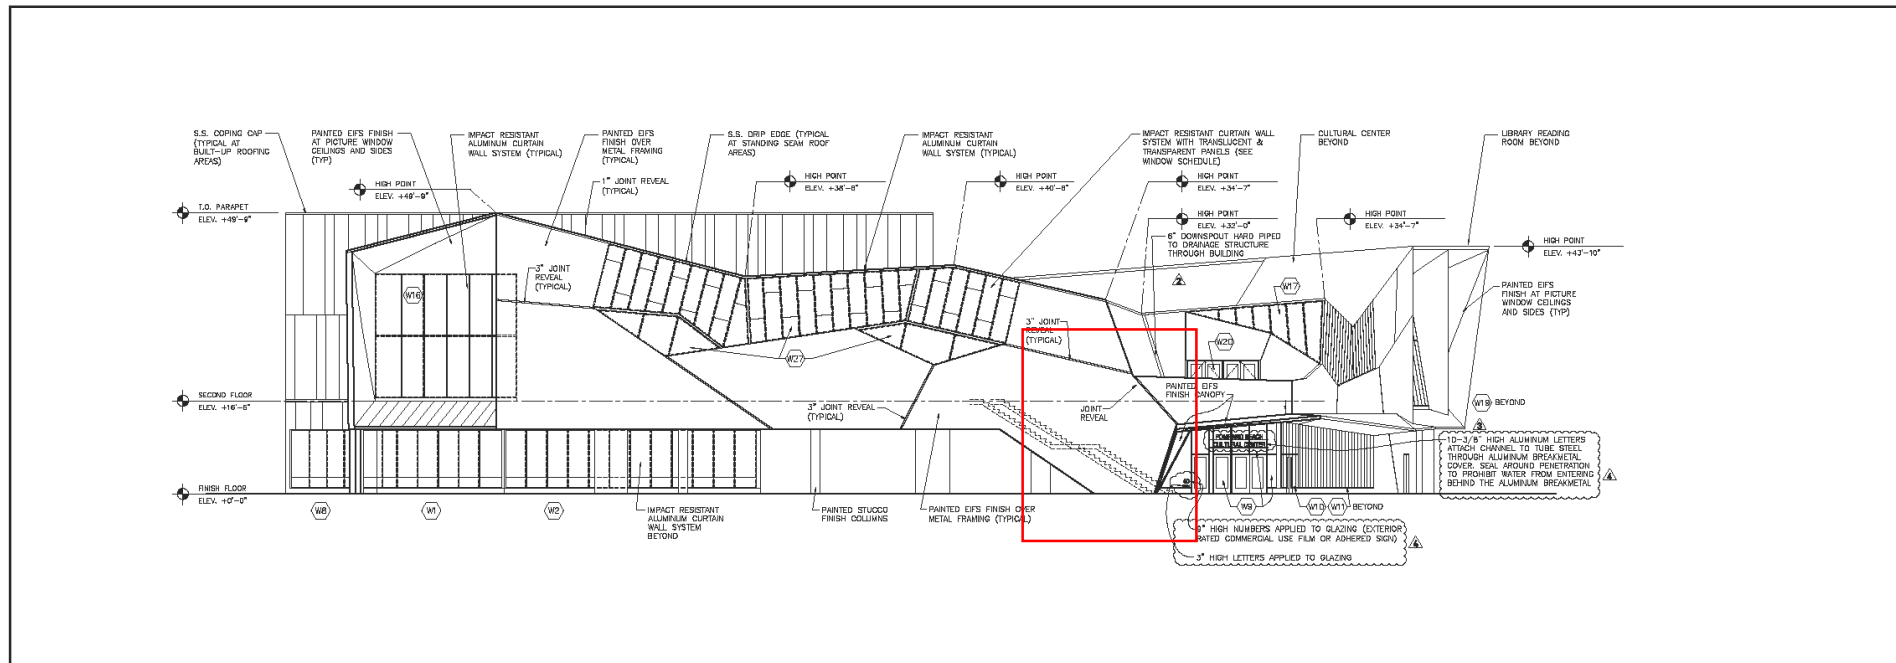

NORTH ELEVATION
 SCALE: 3/32"=1'-0"

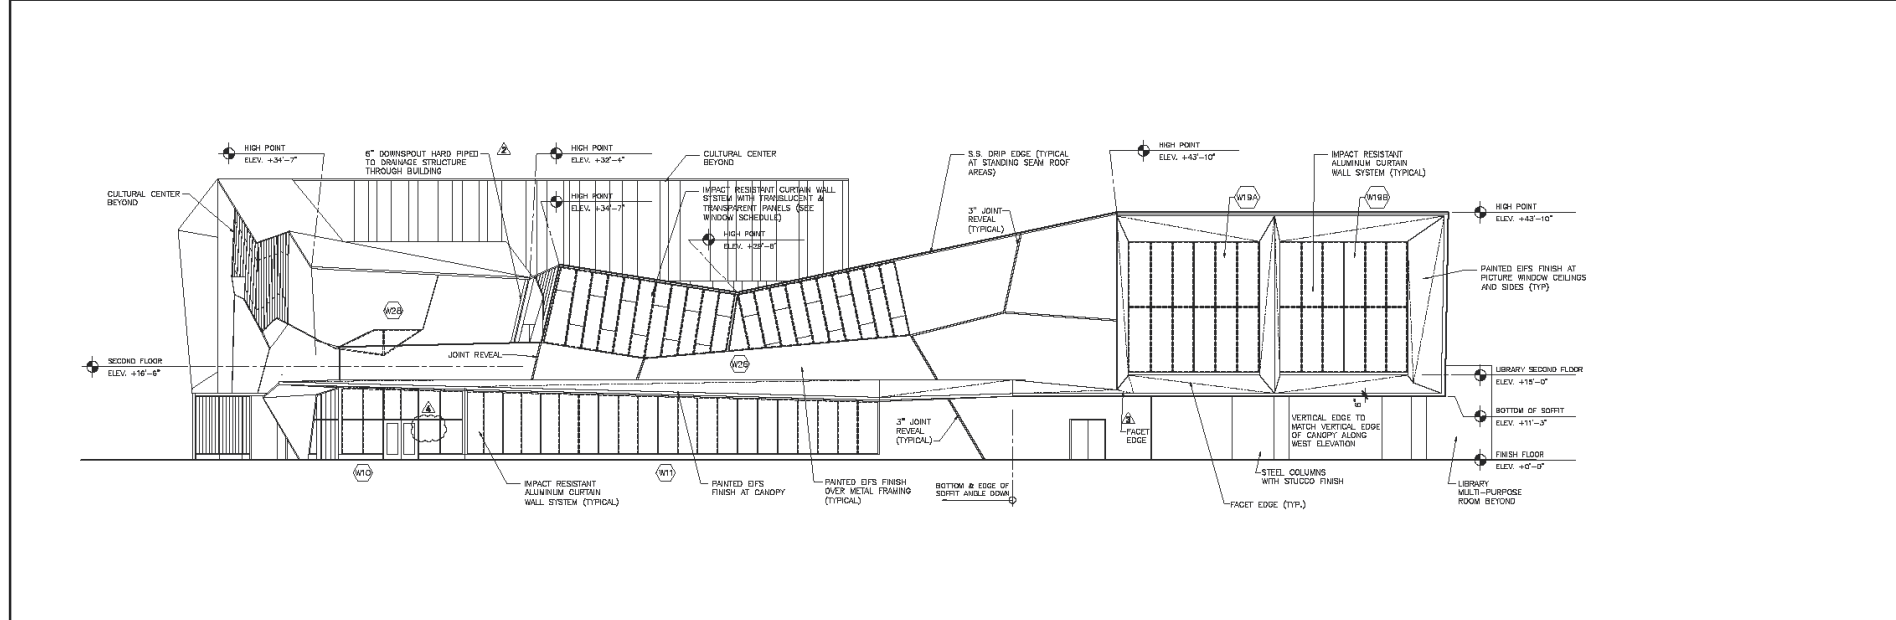

WEST ELEVATION
 SCALE: 3/32"=1'-0"

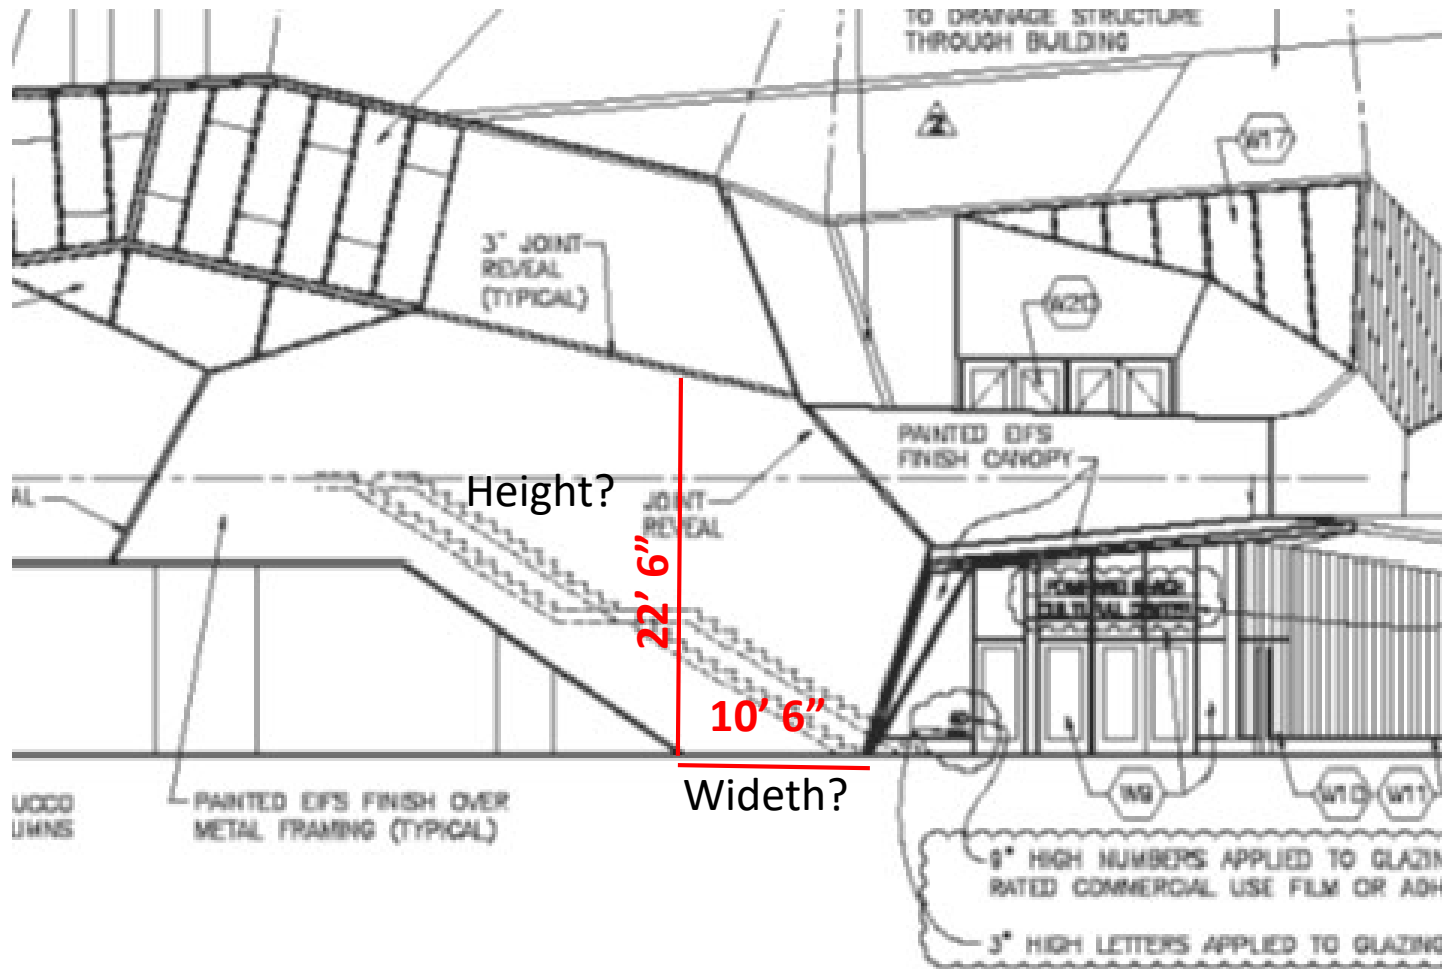

236.25 square feet total for the area.

Artwork foot-print of 15' tall by 6' wide at \$250/square foot = \$22,500 round up to \$24,500 for project budget.

Mosaic must start no lower than 46" from the ground.



