


A. Cortex Innovation Community Development Progress

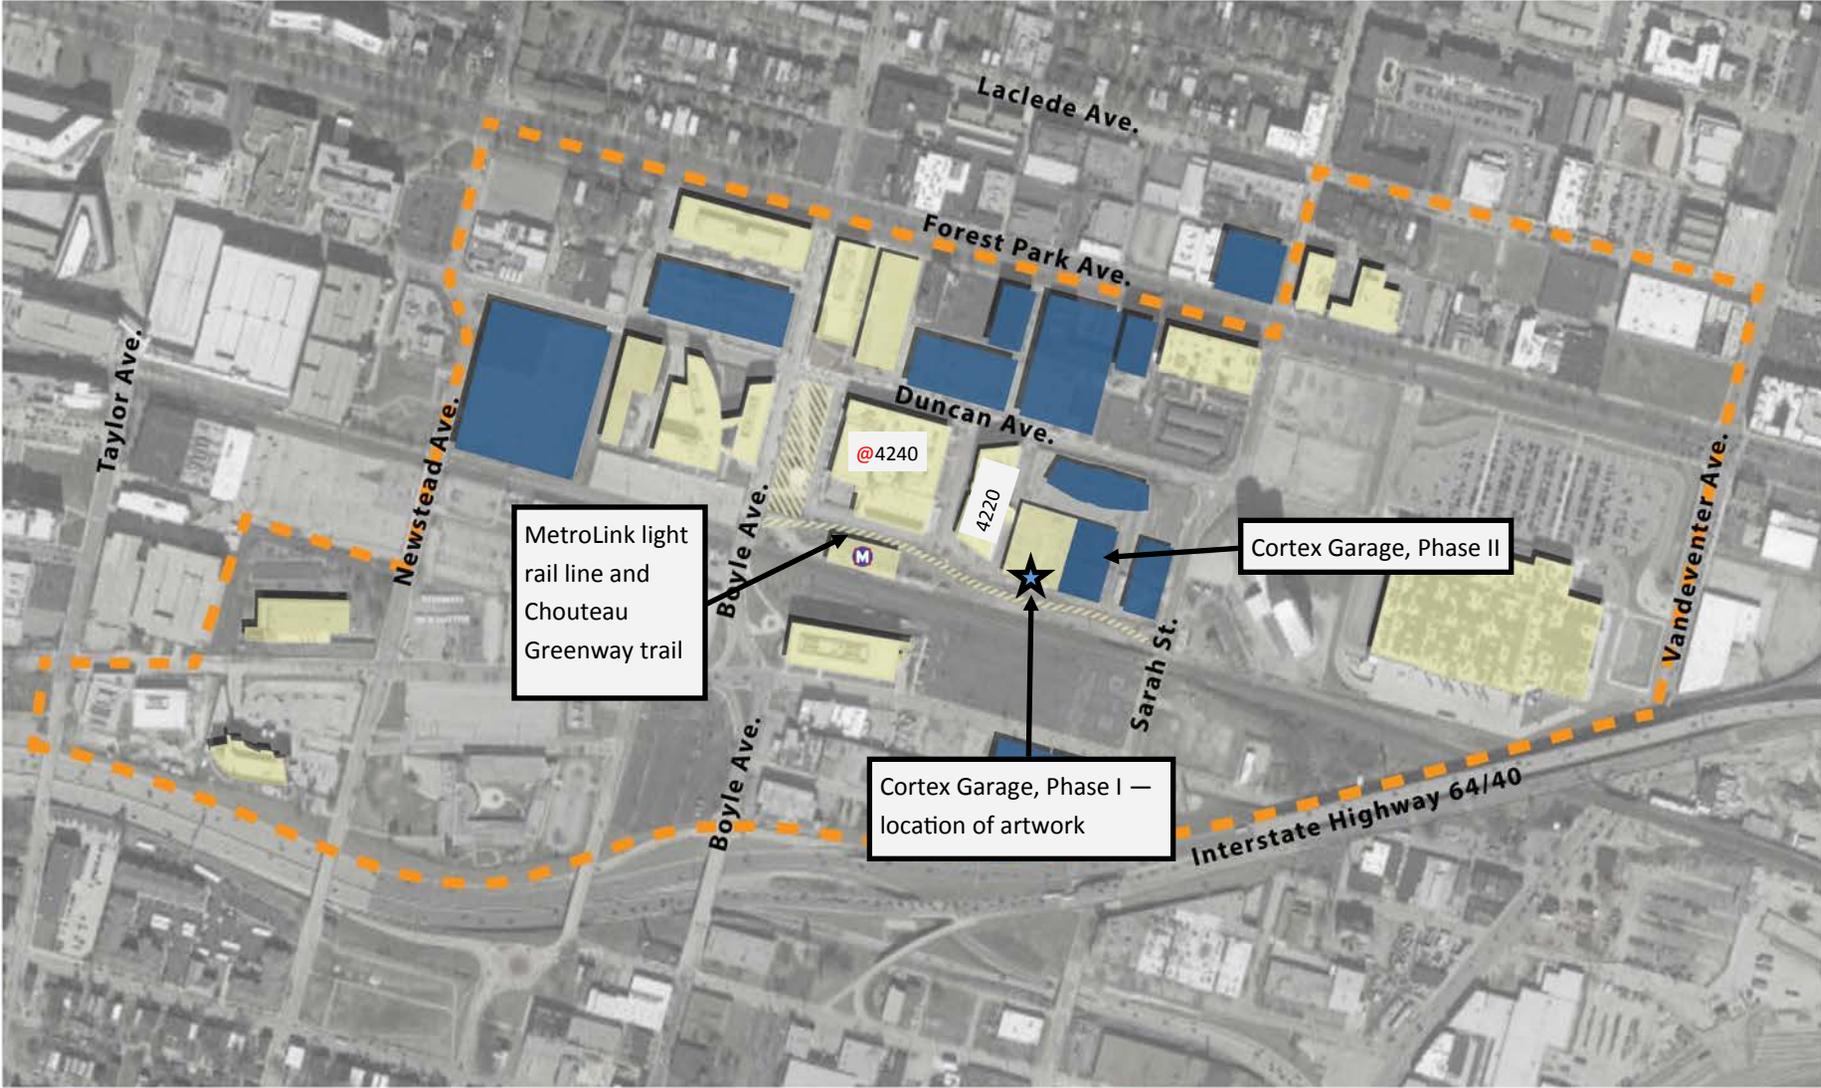

 Complete/ Under Construction

 Future/ Being Planned

B. CORTEX GARAGE
Phase I Base Condition



C. CORTEX GARAGE
Phase II Base Condition



D. CORTEX GARAGE PHASE 1



CORTEX TDG 1 - CORTEX
INNOVATION COMMUNITY
4320 FOREST PARK AVE., SUITE 201
ST. LOUIS, MISSOURI, 63108
TEL: 314.531.4500


WEXFORD SCIENCE + TECHNOLOGY
DEVELOPMENT SERVICES
801 WEST BALTIMORE ST., SUITE 505
BALTIMORE, MARYLAND, 21201
TEL: 410.649.5629
FAX: 410.649.5733

TARLTON CORPORATION
CONSTRUCTION MANAGER
5500 WEST PARK AVE.
ST. LOUIS, MISSOURI 63110
TEL: 314.633.3300
FAX: 314.647.1940

HOK
ARCHITECT
STRUCTURAL ENGINEER
10 SOUTH BROADWAY, SUITE 200
ST. LOUIS, MISSOURI, 63102
TEL: 314.421.2000
FAX: 314.421.6073

THE CLAYTON ENGINEERING
COMPANY, INC
CIVIL ENGINEER
2268 WELSCH INDUSTRIAL COURT
ST. LOUIS, MO 63146
TEL: 314.692.8888

DG2 DESIGN
LANDSCAPE ARCHITECT
4835 MO HWY 109, SUITE 102
EUREKA, MO 63025
TEL: 636.549.9007

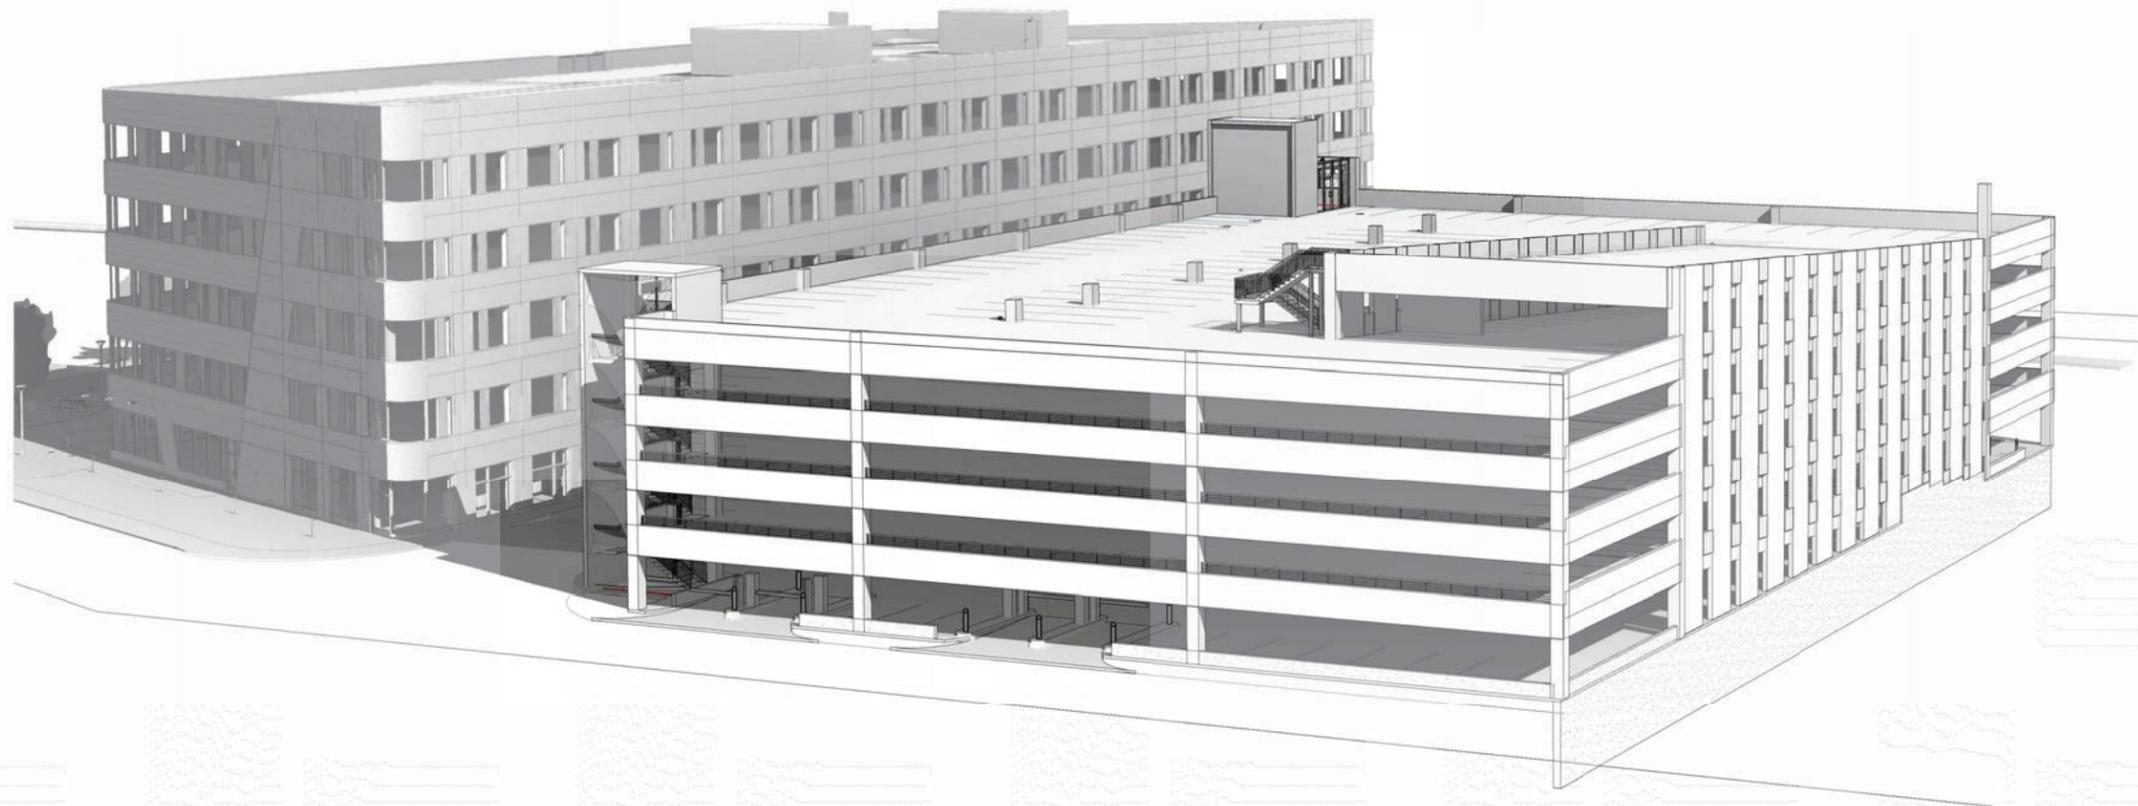

CORTEX CSP PARKING GARAGE PHASE I
4217 CUSTOM STEEL DRIVE
ST. LOUIS, MO 63110

100% CD, ISSUED FOR CONSTRUCTION

MAY 18, 2018

E. CORTEX GARAGE PHASE I SOUTH ELEVATION



Project
CORTEX CSP PARKING GARAGE PHASE I
 4217 CUSTOM STEEL DRIVE
 ST. LOUIS, MO 63110

Prepared For
CORTEX TDG 1 - CORTEX INNOVATION COMMUNITY
 4320 FOREST PARK AVE., SUITE 201

WEXFORD SCIENCE + TECHNOLOGY
 801 WEST BALTIMORE ST., SUITE 505
 BALTIMORE, MARYLAND, 21201
 TEL: 410.649.5629
 FAX: 410.649.5733

TARLTON CORPORATION
 5500 WEST PARK AVE.
 ST. LOUIS, MISSOURI 63110
 TEL: 314.633.3300
 FAX: 314.647.1940



Helimuth, Obata + Kassabaum, Inc.
 10 South Broadway, Suite 200
 St. Louis, MO 63102 USA
 T +1 314 421 2000 F +1 314 421 6073

Helimuth, Obata + Kassabaum, Inc.
 Missouri State Certificate of Authority - Architects: 200702369
 Missouri State Certificate of Authority - Structural Engineers: 000633
 Missouri State Certificate of Authority - Landscape Architects: 00039

All reproduction & intellectual property rights reserved © 2015
 In Association with

THE CLAYTON ENGINEERING COMPANY, INC.
 CIVIL ENGINEER
 2288 WELSCH INDUSTRIAL COURT
 ST. LOUIS, MO 63146
 TEL: 314.692.8888

DG2 DESIGN
 LANDSCAPE ARCHITECT
 4555 MO HWY 100, SUITE 102
 EUREKA, MO 63025
 TEL: 636.549.9007

Key Plan



Professional Seals


No.	Description	Date
A	100% SCHEMATIC DESIGN	2016.04.06
B	100% SCHEMATIC DESIGN - REFINED	2016.04.11
C	100% DESIGN DEVELOPMENT	2016.04.29
1	100% GRS ISSUED FOR CONSTRUCTION	2016.05.19
2	ADDENDUM 1	2016.05.20
3	ADDENDUM 2	2016.05.15
4	BALLETIN 01	2016.06.28
5	BALLETIN 02	2016.08.03

Project No: 16.01016.00
 Sheet Title

EXTERIOR ELEVATIONS

Original drawing is 42 x 30 Do not scale contents of this drawing
 Sheet Number

A502

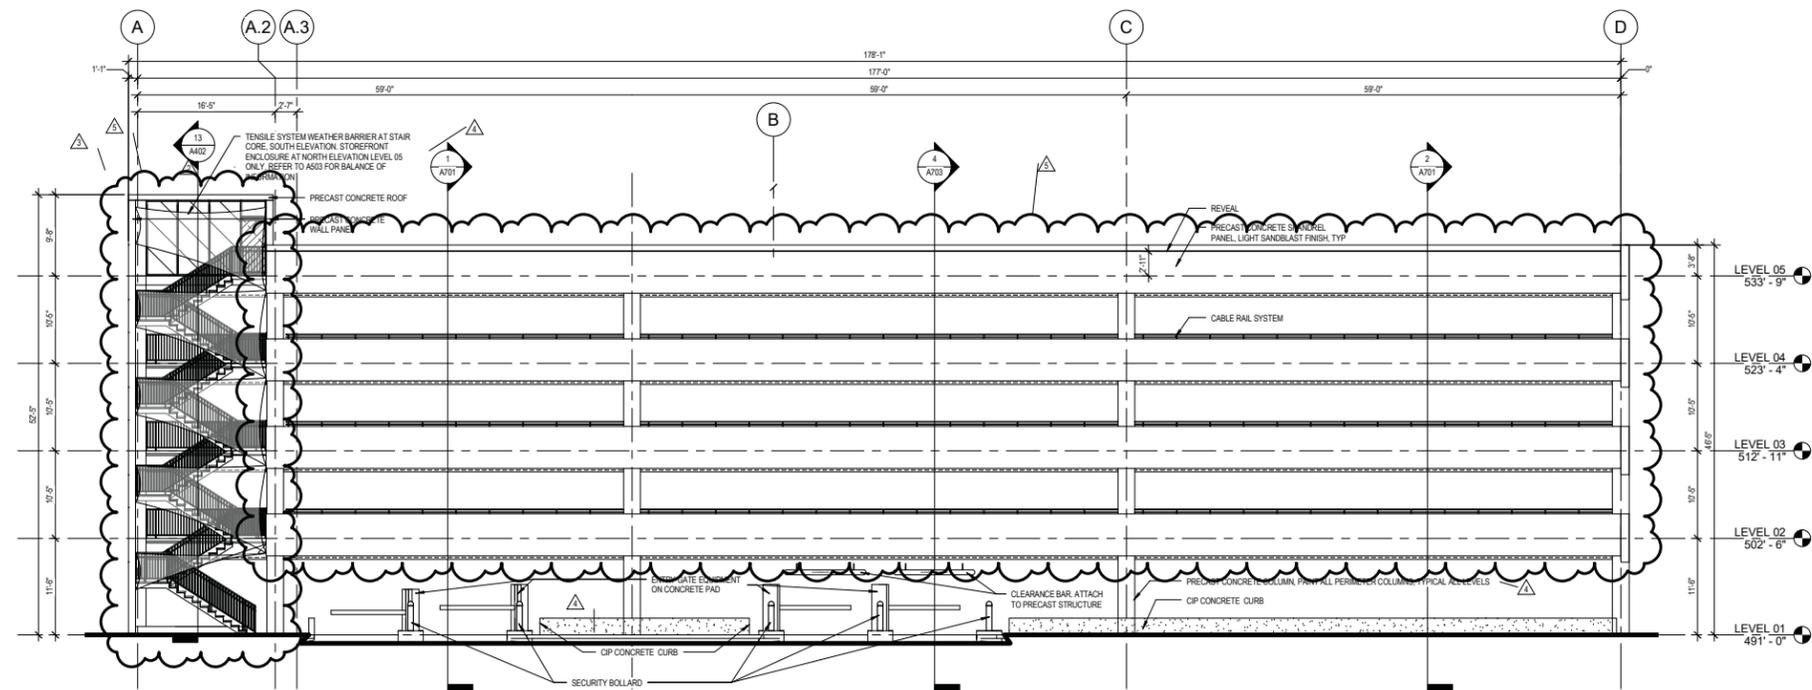

1 SOUTH ELEVATION
 1/8" = 1'-0"

B:\Revit\Projects\16.01016.00\Cortex_Garage_Phase_I\000-HO-01-A-R-Garage-Contour.rvt_jeffrey.wheeler_20160802.rvt

2016-08-02 2:32:21 PM