

**Stained Glass
Location**

A2 DIMENSION PLAN - LEVEL 1
1/4" = 1'-0"

Plan General Notes

EXISTING INTERIOR PARTITION WALL OR SHAFT WALL TO REMAIN. REFER TO LIFE SAFETY PLANS FOR EXTENT OF FIRE RATED AND SHAFT WALLS.

NEW INTERIOR PARTITION WALL. REFER TO PARTITION SCHEDULE AND TYPES ON A-710 FOR CONSTRUCTION AND DETAILING.

LIMIT OF CONSTRUCTION

ABOVE FLOOR LINE

CENTERLINE

NOT IN CONTRACT or BY OWNER EQUIPMENT


EXPANSION JOINT (EJ)

Plan Legend

- EXISTING INTERIOR PARTITION WALL OR SHAFT WALL TO REMAIN. REFER TO LIFE SAFETY PLANS FOR EXTENT OF FIRE RATED AND SHAFT WALLS.
- NEW INTERIOR PARTITION WALL. REFER TO PARTITION SCHEDULE AND TYPES ON A-710 FOR CONSTRUCTION AND DETAILING.
- LIMIT OF CONSTRUCTION
- ABOVE FLOOR LINE
- CENTERLINE
- NOT IN CONTRACT or BY OWNER EQUIPMENT
- EXPANSION JOINT (EJ)

Plan Keynotes

Key Plan

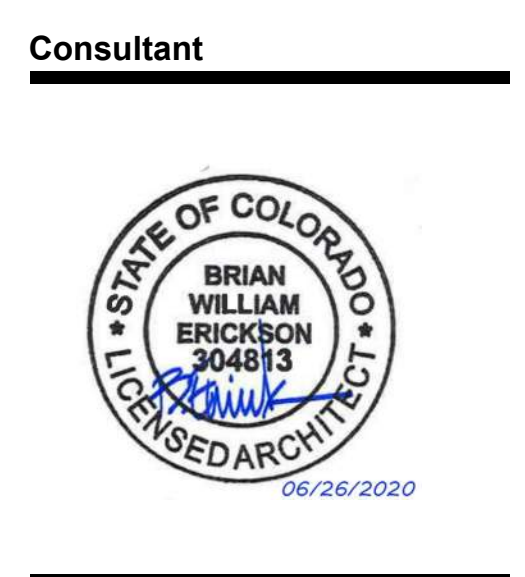

Issuance	Date
CONSTRUCTION DOCUMENTS	06/26/2020

Revisions	Date	No.
-----------	------	-----

Project Information

CMU CAMPUS SANCTUARY
1100 NORTH AVENUE
GRAND JUNCTION, CO 81501

Sheet Information

Sheet Title:
DIMENSION PLAN - LEVEL 1

Sheet Number:
A-101

GLAZING GENERAL NOTES

- REFER TO SPEC SECTION 084313 FOR STOREFRONT SIZING AND GLAZING INFORMATION.
- REFER TO SPEC SECTION 084413 FOR CURTAINWALL SIZING AND GLAZING INFORMATION.
- REFER TO SPECIFICATION SECTION 08 8000 - GLAZING FOR GLAZING TYPES.
- V.I.F. B.O. RAFTER ELEVATION FOR CENTERLINE DIMENSION.
- CONTRACTOR SHALL INCLUDE TEMPERED GLASS IN ALL LOCATIONS WHERE REQUIRED BY CODE.



Consultant



Issuance Date

CONSTRUCTION 06/26/2020 DOCUMENTS

Revisions Date No.

Project Information

CMU CAMPUS SANCTUARY
1100 NORTH AVENUE
GRAND JUNCTION, CO 81501


Sheet Information

Sheet Title:
EXTERIOR WINDOW TYPES OR CURTAIN WALL TYPES


Sheet Number:

A-740


DPA Project: 19819.00

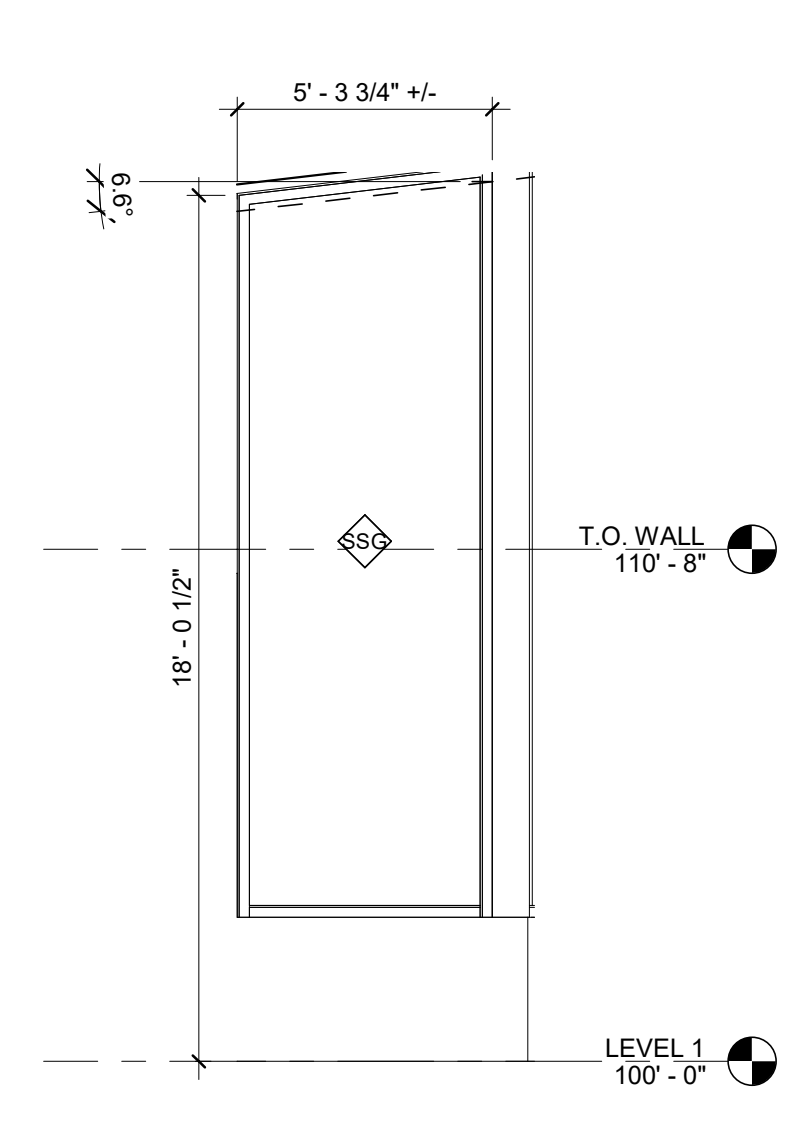


C01
1/4" = 1'-0"

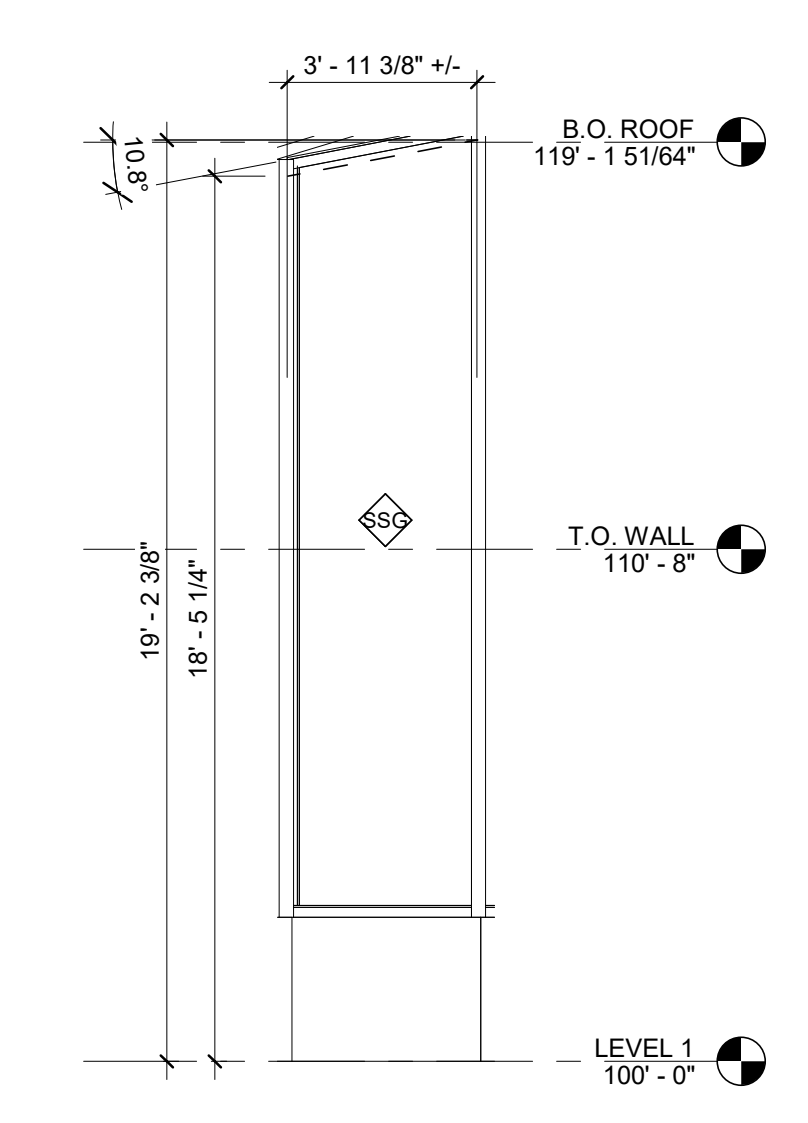


C02
1/4" = 1'-0"

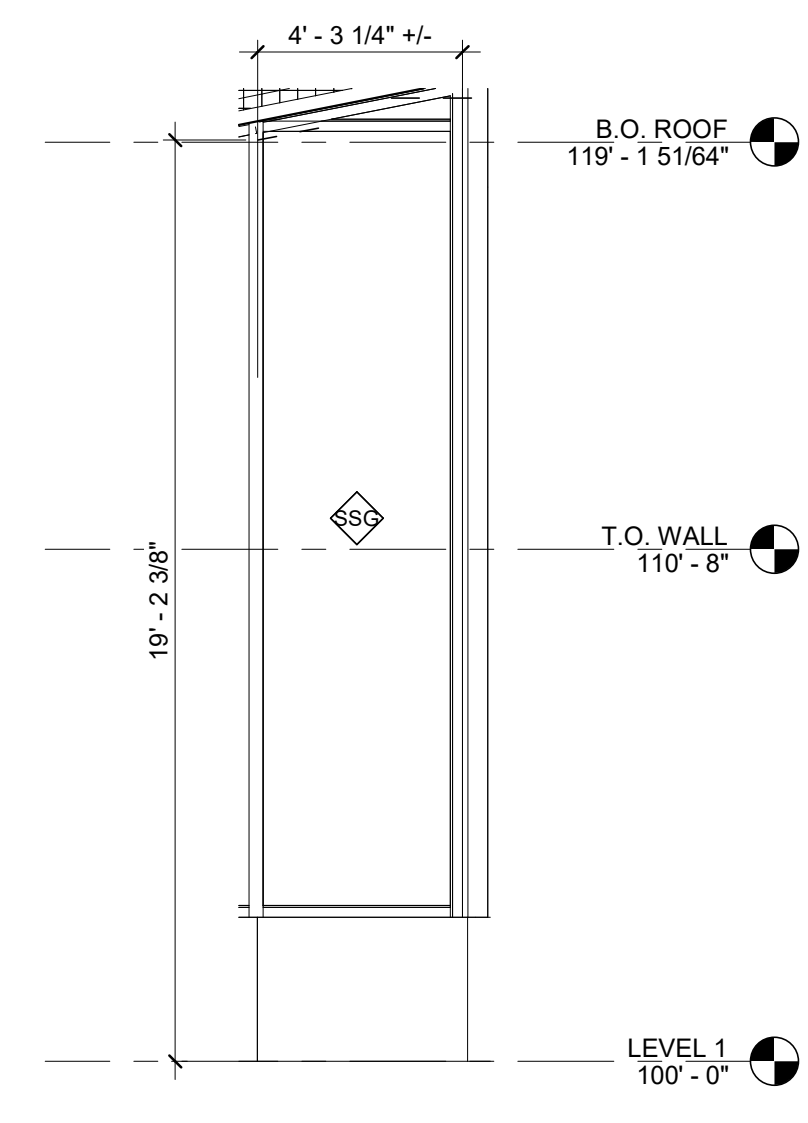


C03
1/4" = 1'-0"

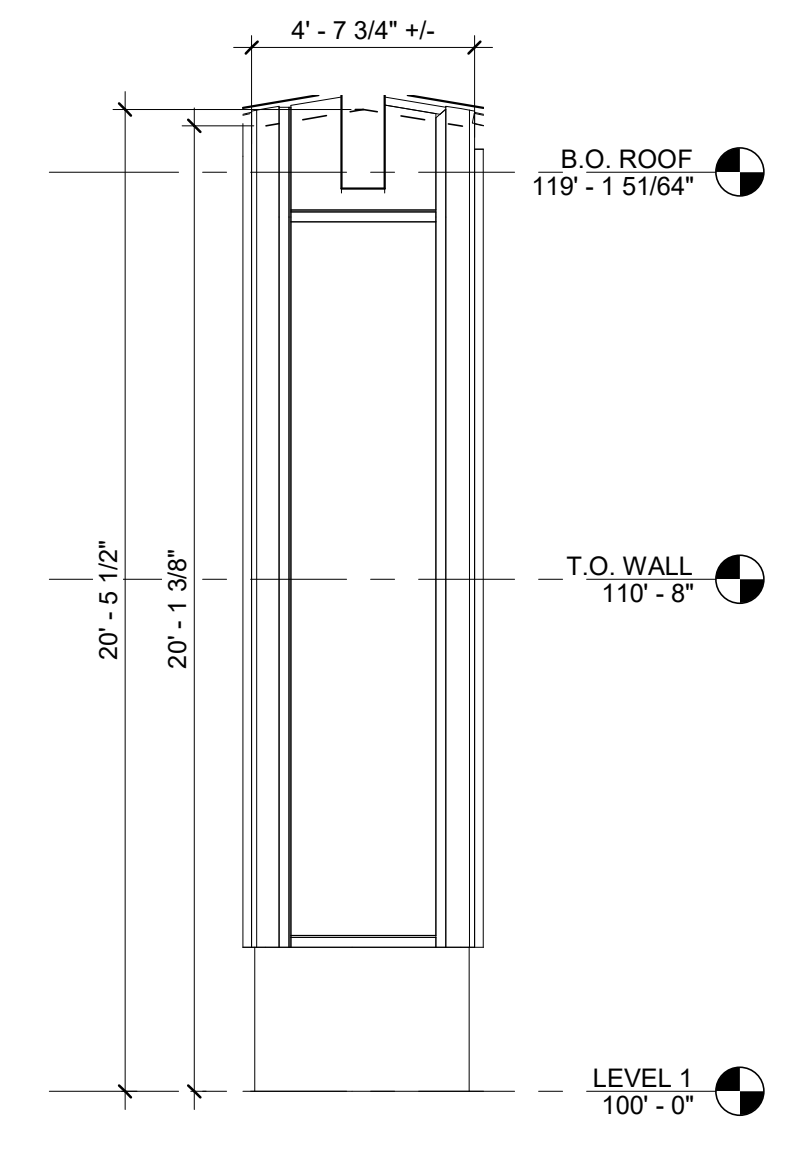


C04
1/4" = 1'-0"

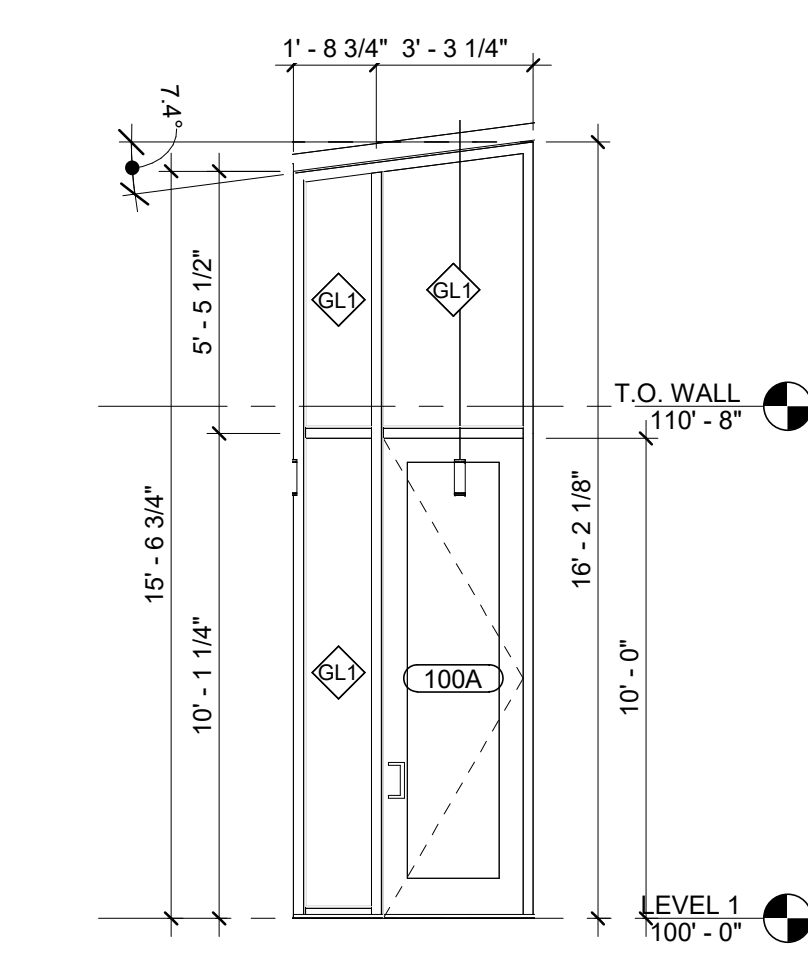


C05
1/4" = 1'-0"

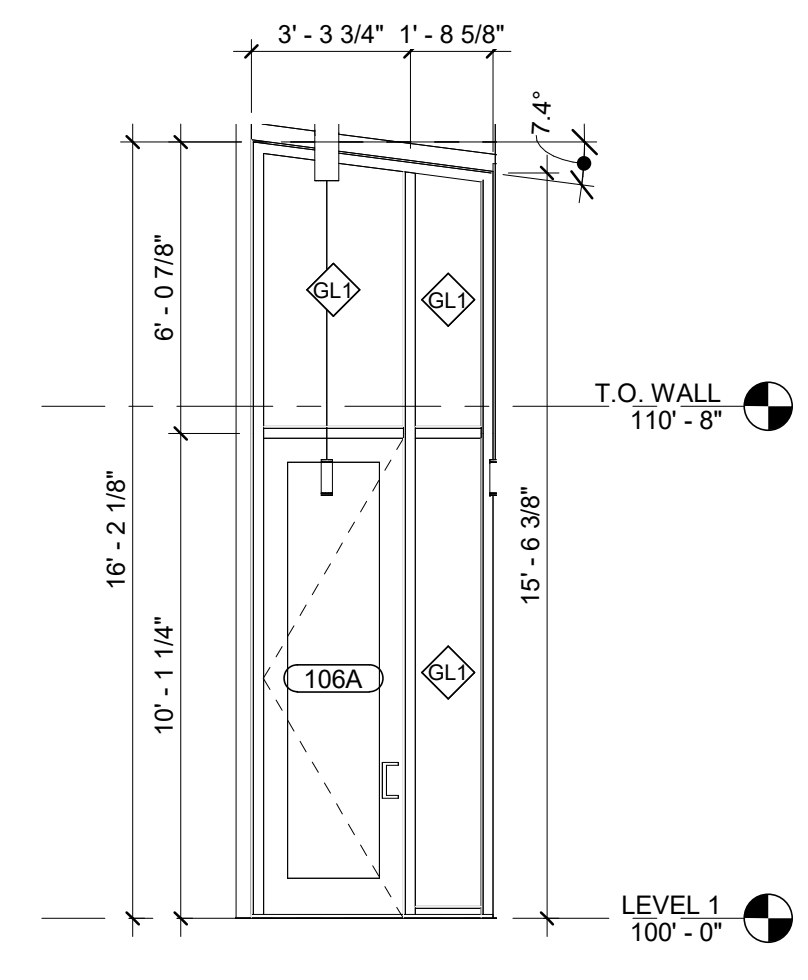


C06
1/4" = 1'-0"

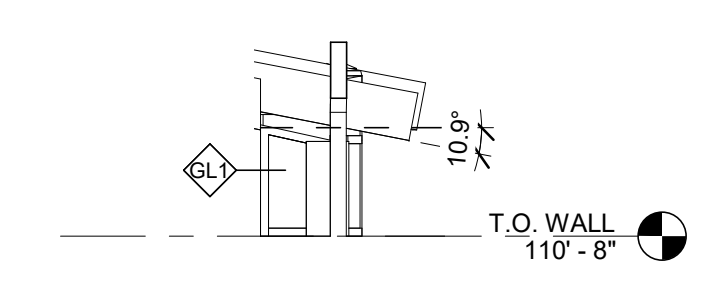


S13
1/4" = 1'-0"

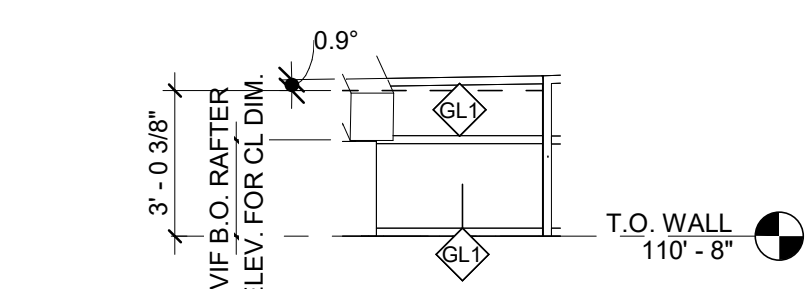


S12
1/4" = 1'-0"

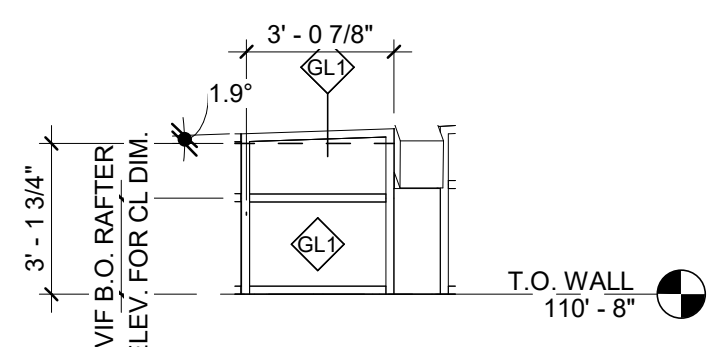


S11
1/4" = 1'-0"

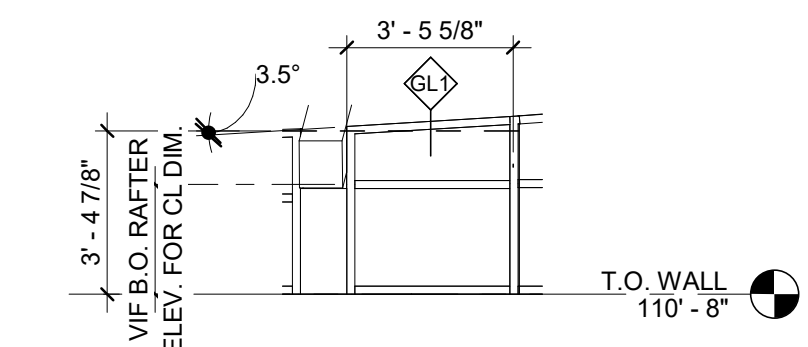


S10
1/4" = 1'-0"

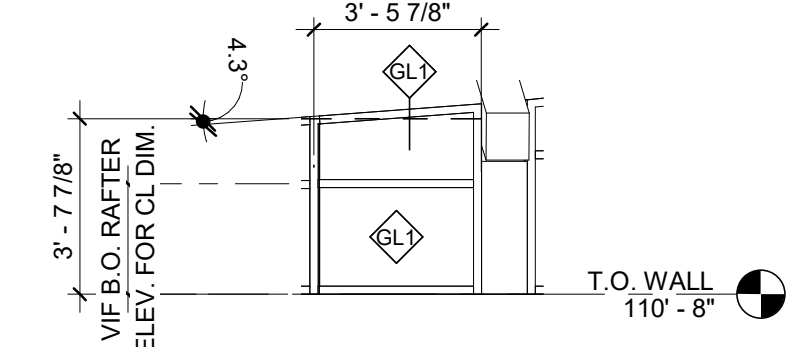


S09
1/4" = 1'-0"

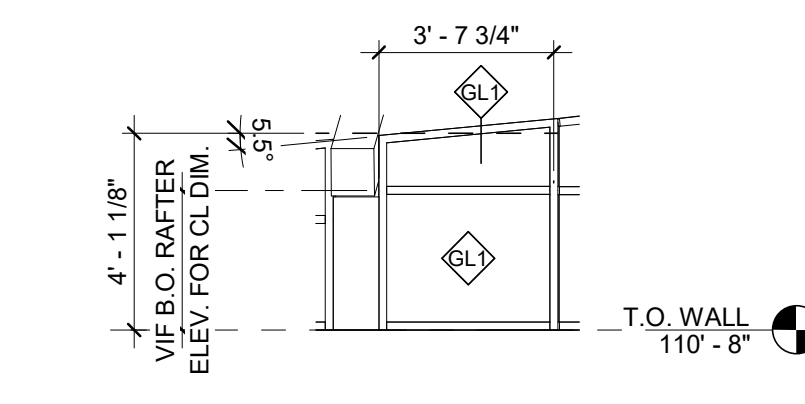


S08
1/4" = 1'-0"

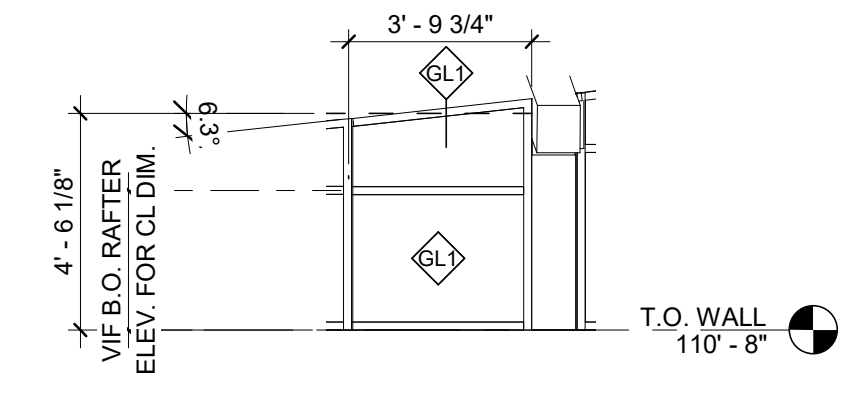


S07
1/4" = 1'-0"

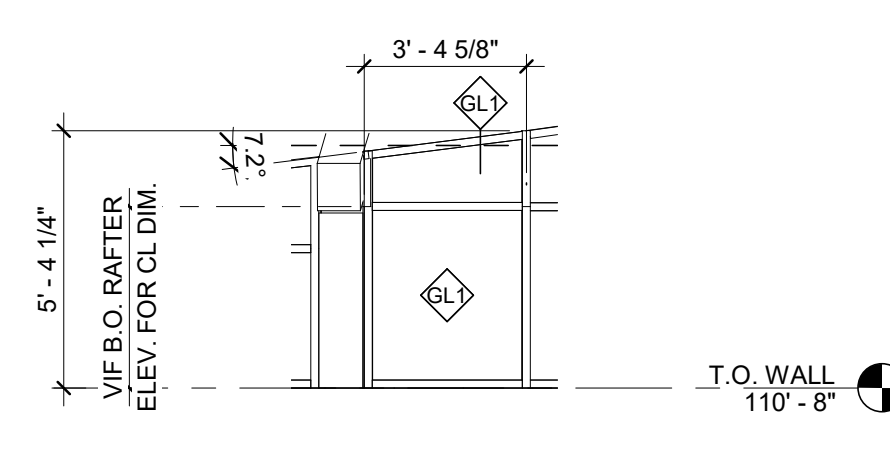


S06
1/4" = 1'-0"

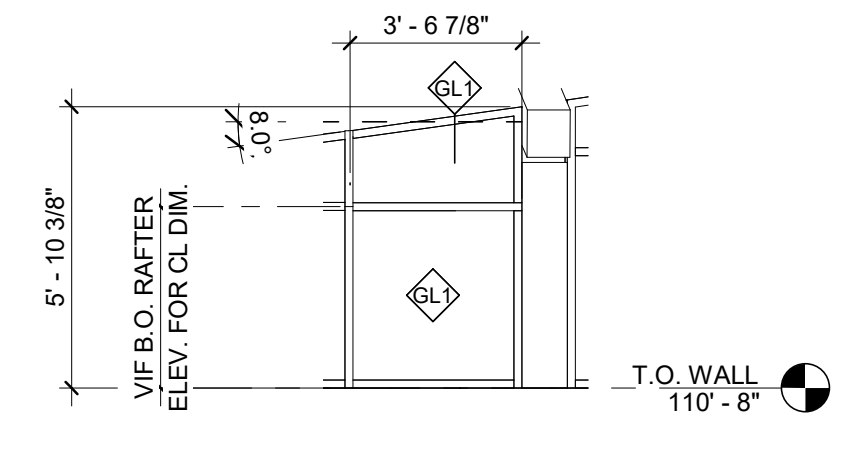


S05
1/4" = 1'-0"

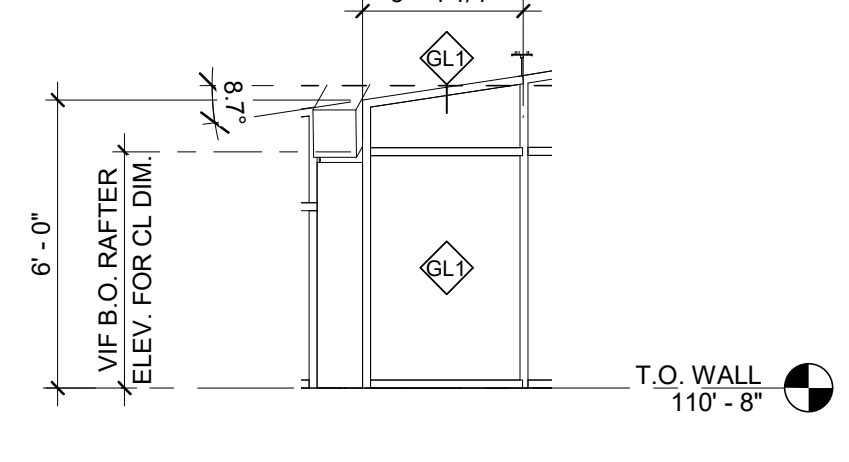


S04
1/4" = 1'-0"

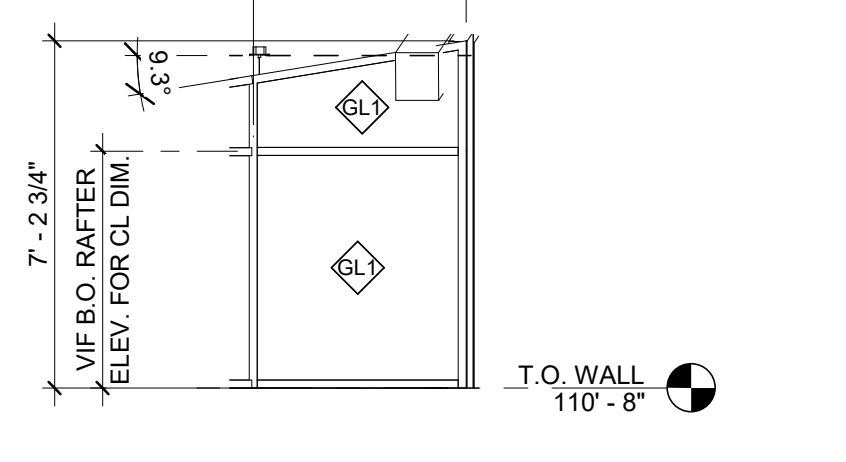


S03
1/4" = 1'-0"

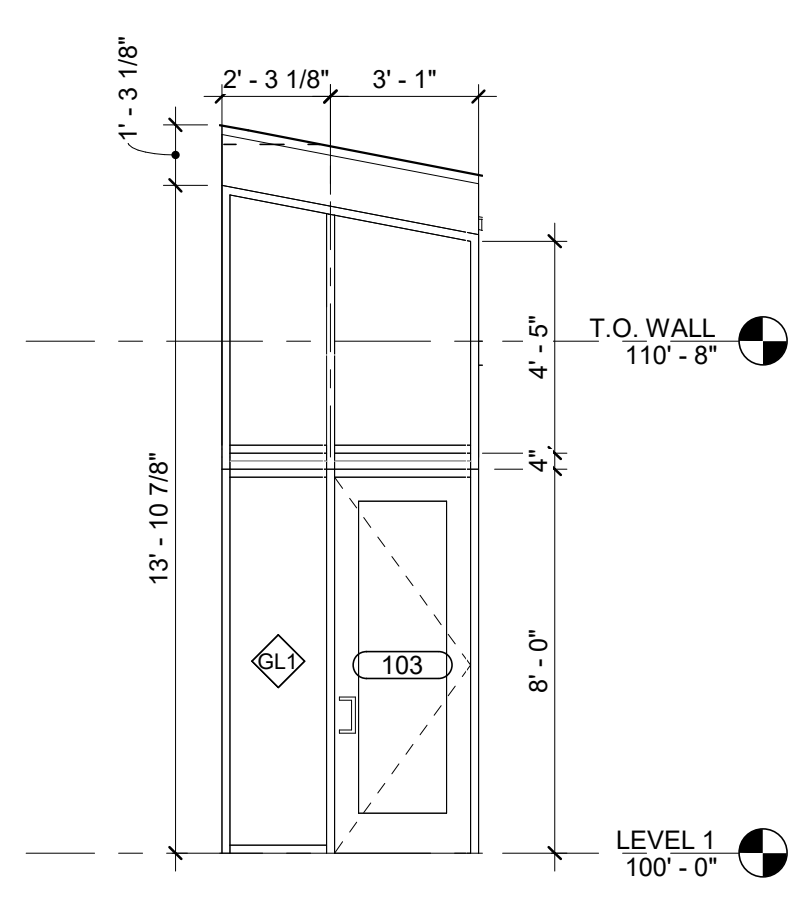

S14
1/4" = 1'-0"

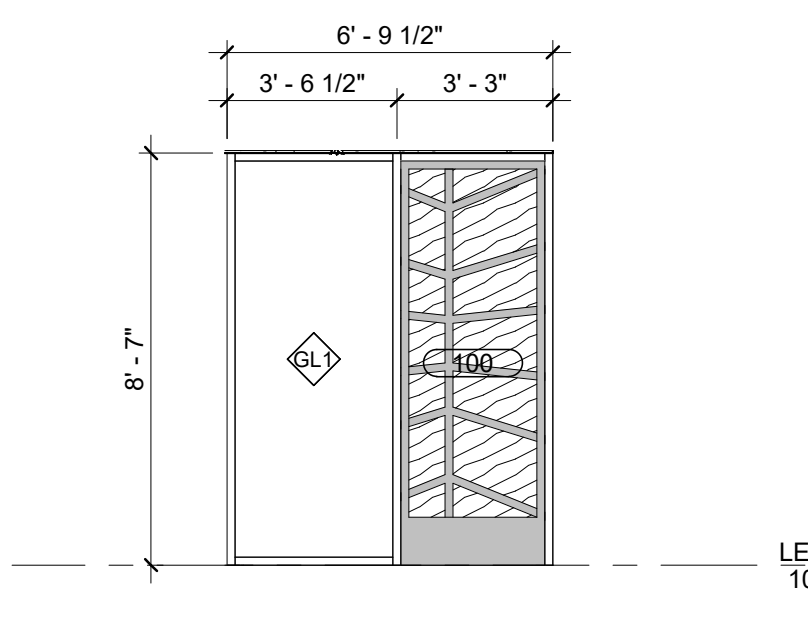


S01
1/4" = 1'-0"

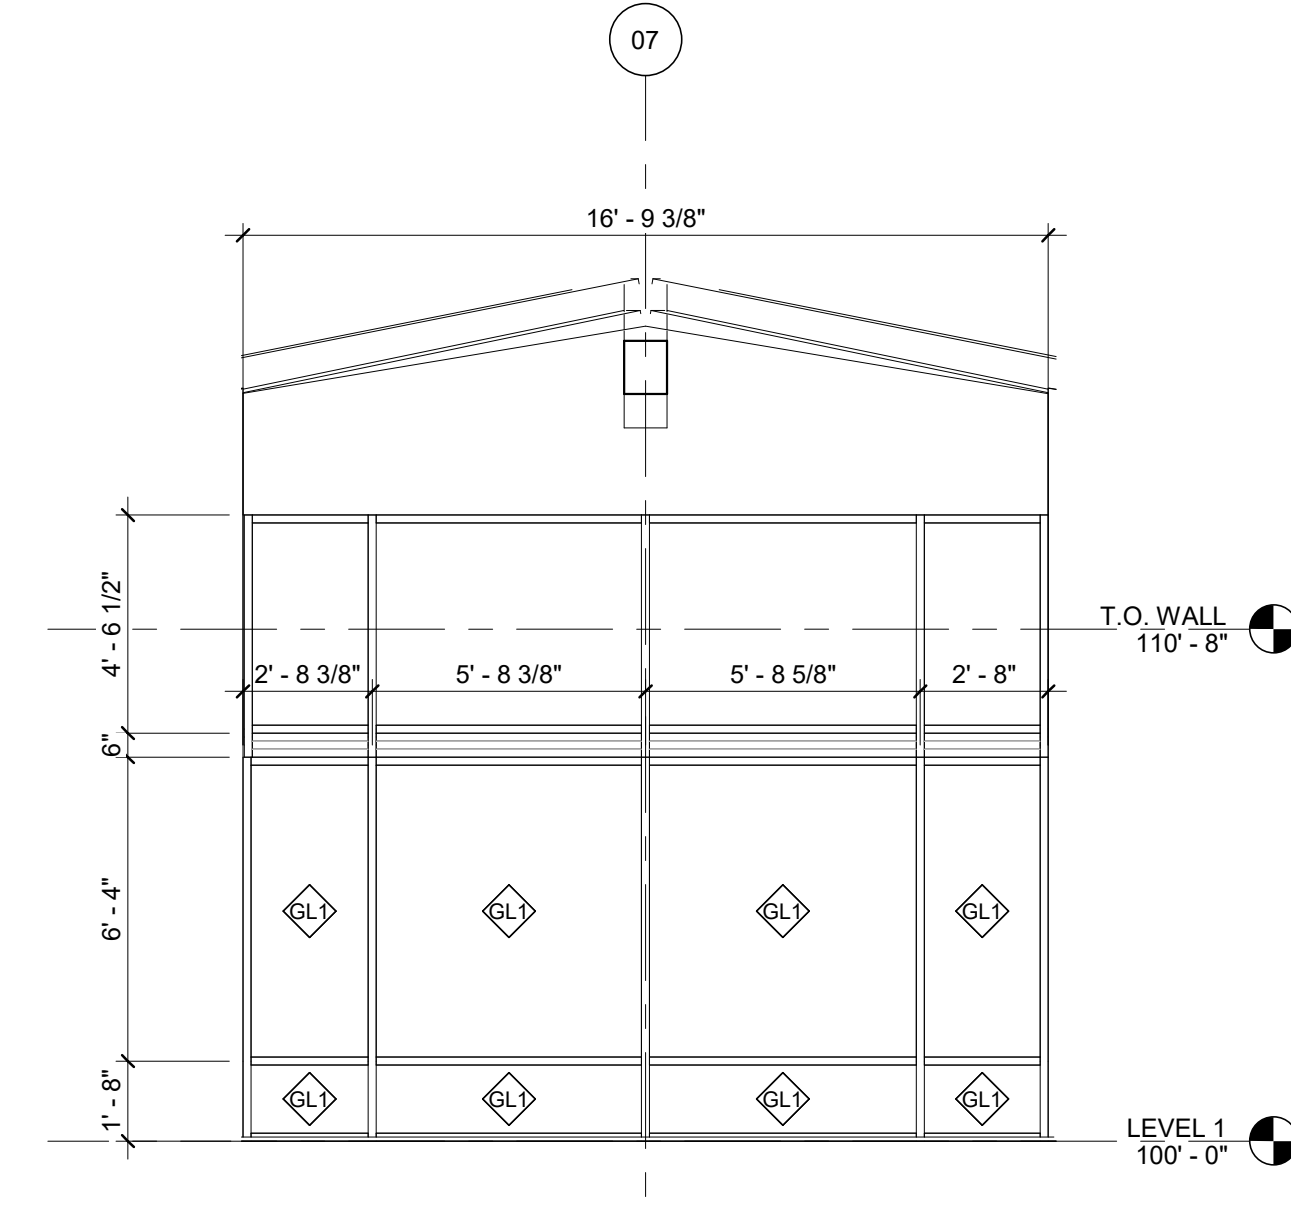

S02
1/4" = 1'-0"


05/20/2020 11:02:39 AM

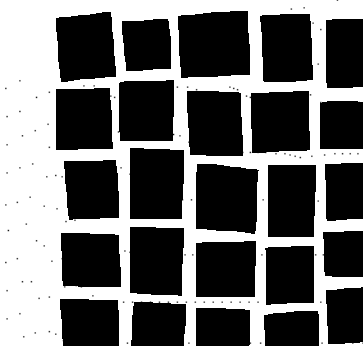

DAVIS PARTNERSHIP ARCHITECTS

2901 Blake Street, Suite 100
Denver, CO 80205
303.861.8555

Consultant

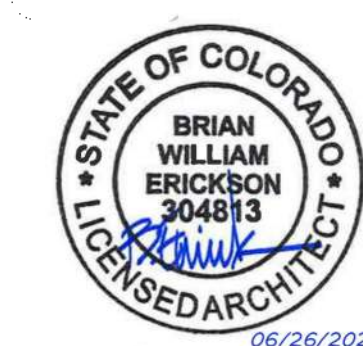

Issuance Date
CONSTRUCTION 06/26/2020
DOCUMENTS

Revisions Date No.

Project Information

CMU CAMPUS SANCTUARY
1100 NORTH AVENUE
GRAND JUNCTION, CO 81501

Sheet Information


Sheet Title:
EXTERIOR ELEVATIONS

Sheet Number:


A-200

DPA Project: 19819.00

Stain glass location

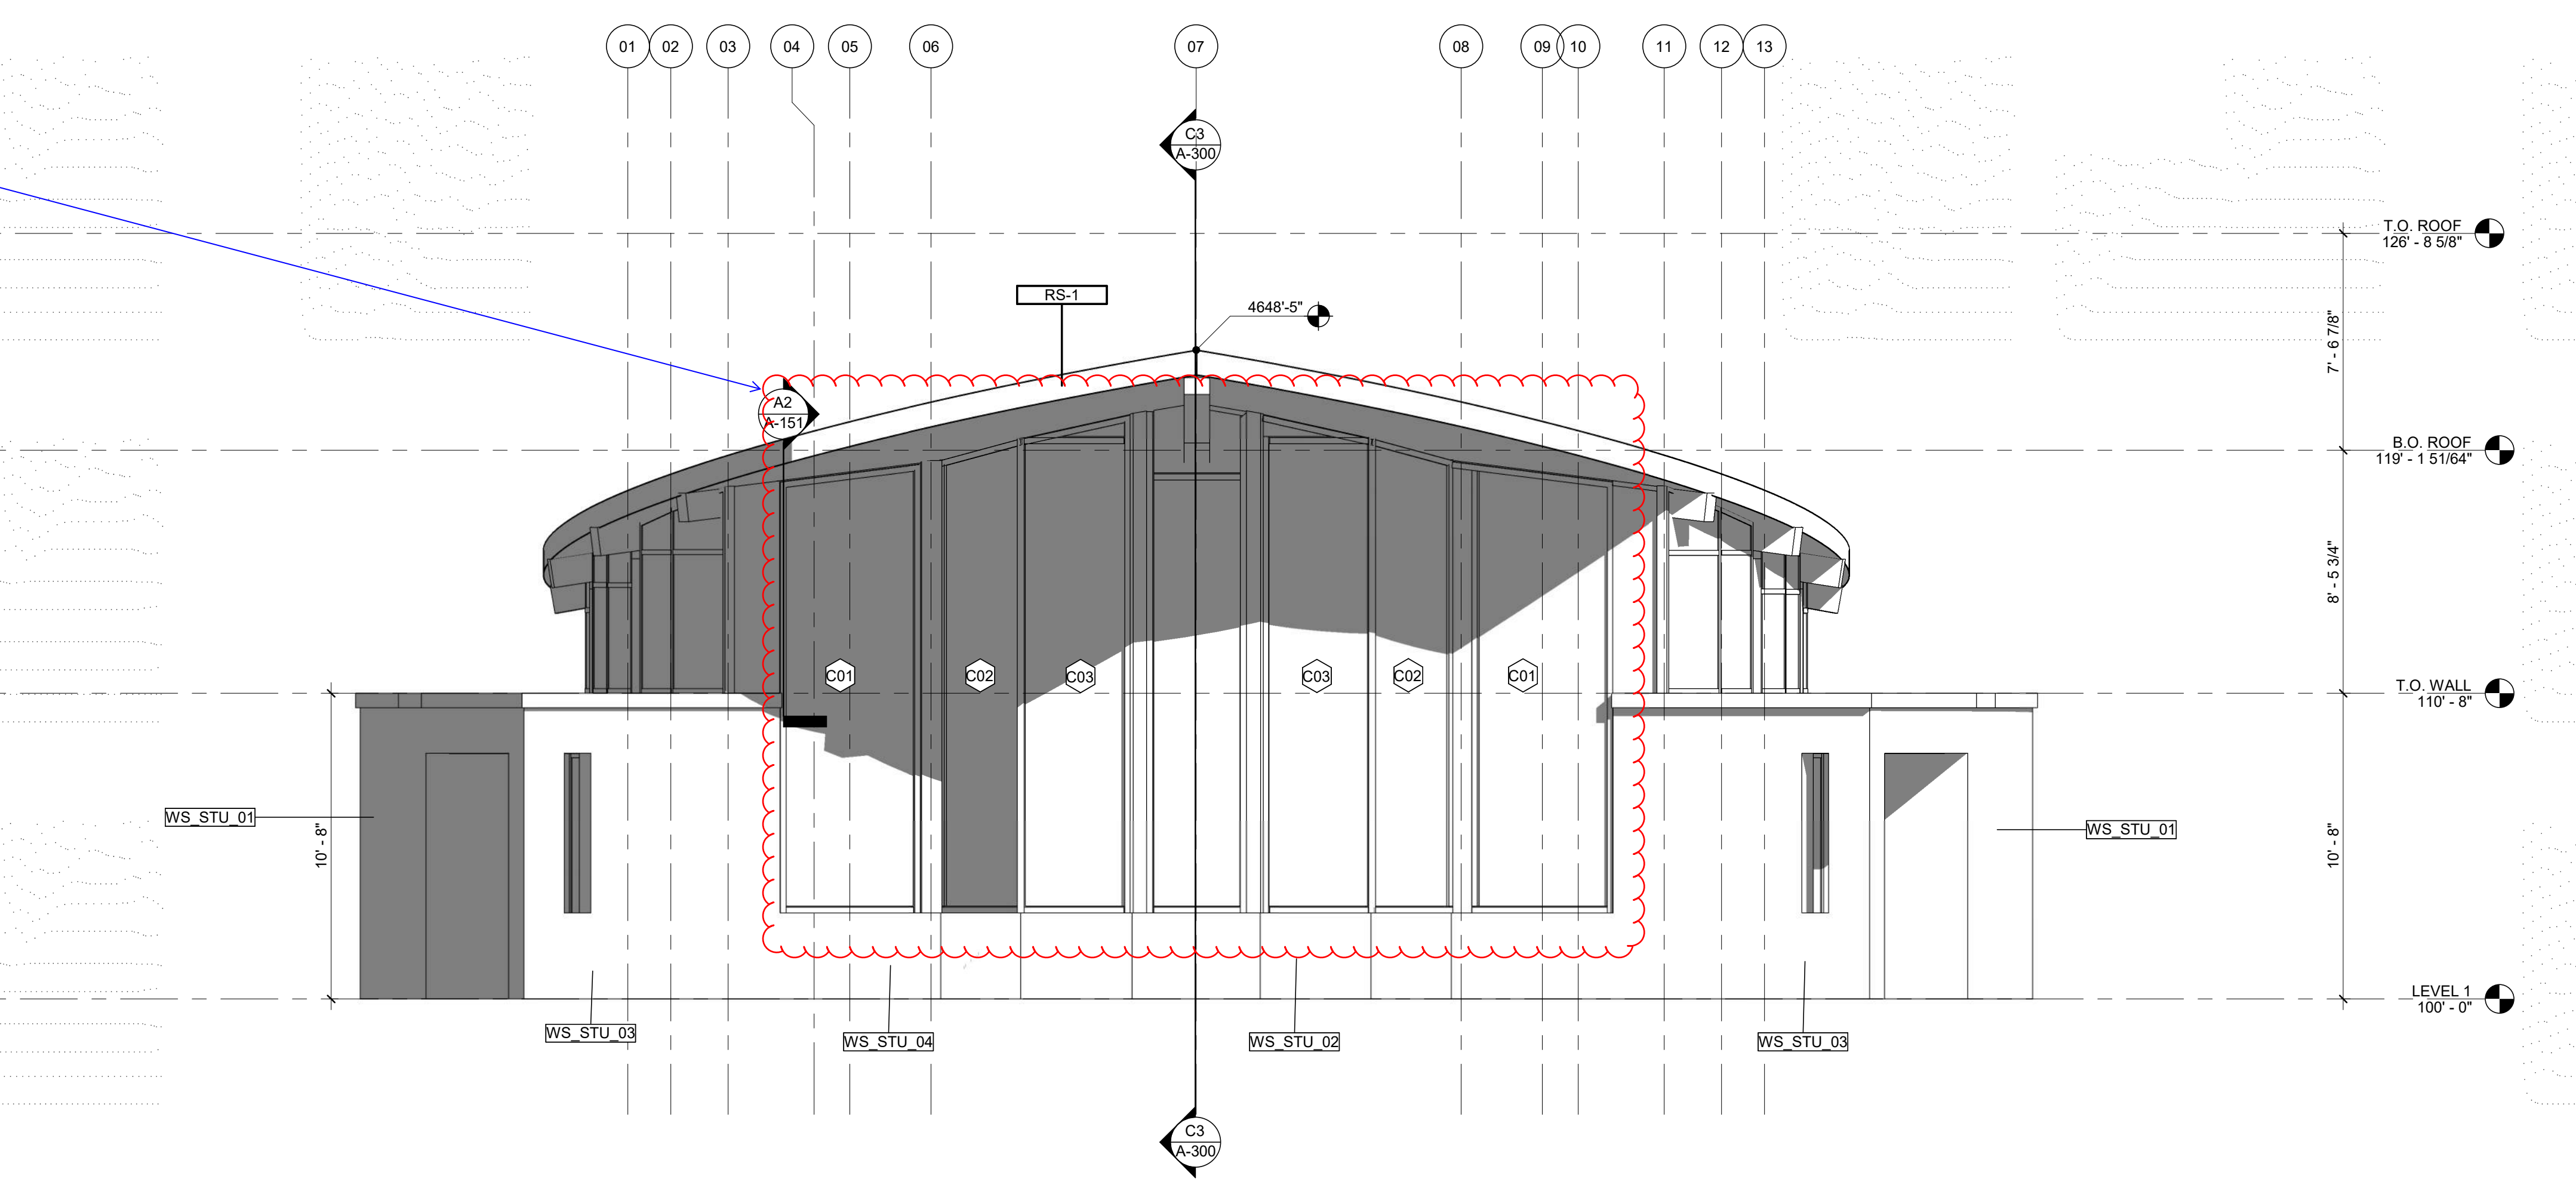

C3 SOUTHEAST ELEVATION
1/4" = 1'-0"

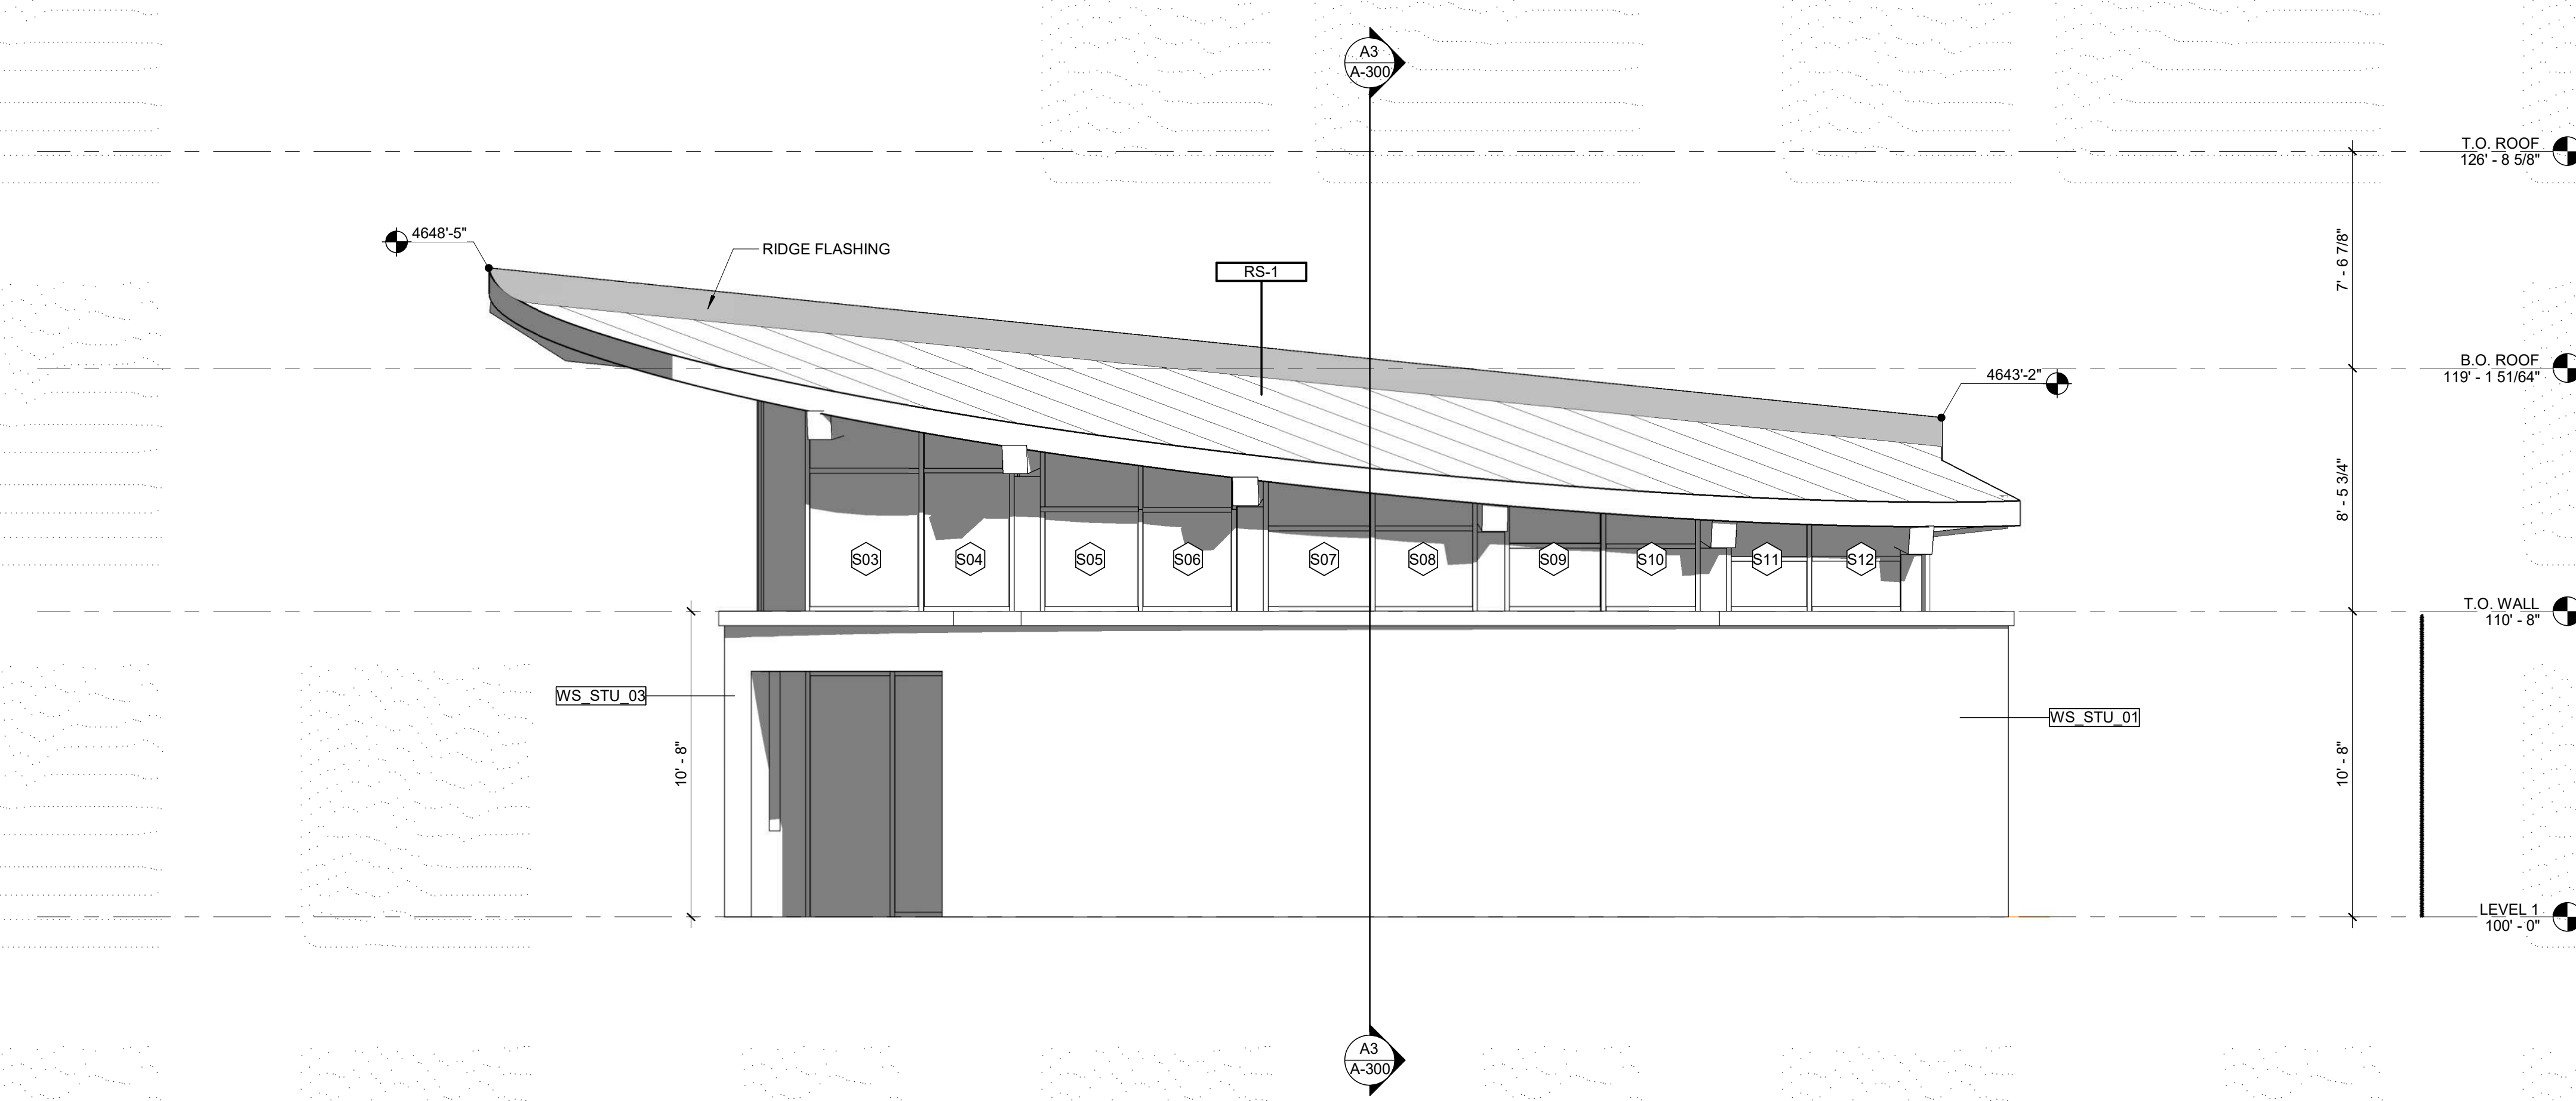

A3 NORTHEAST ELEVATION
1/4" = 1'-0"

05/20/2020 11:58:42 AM