
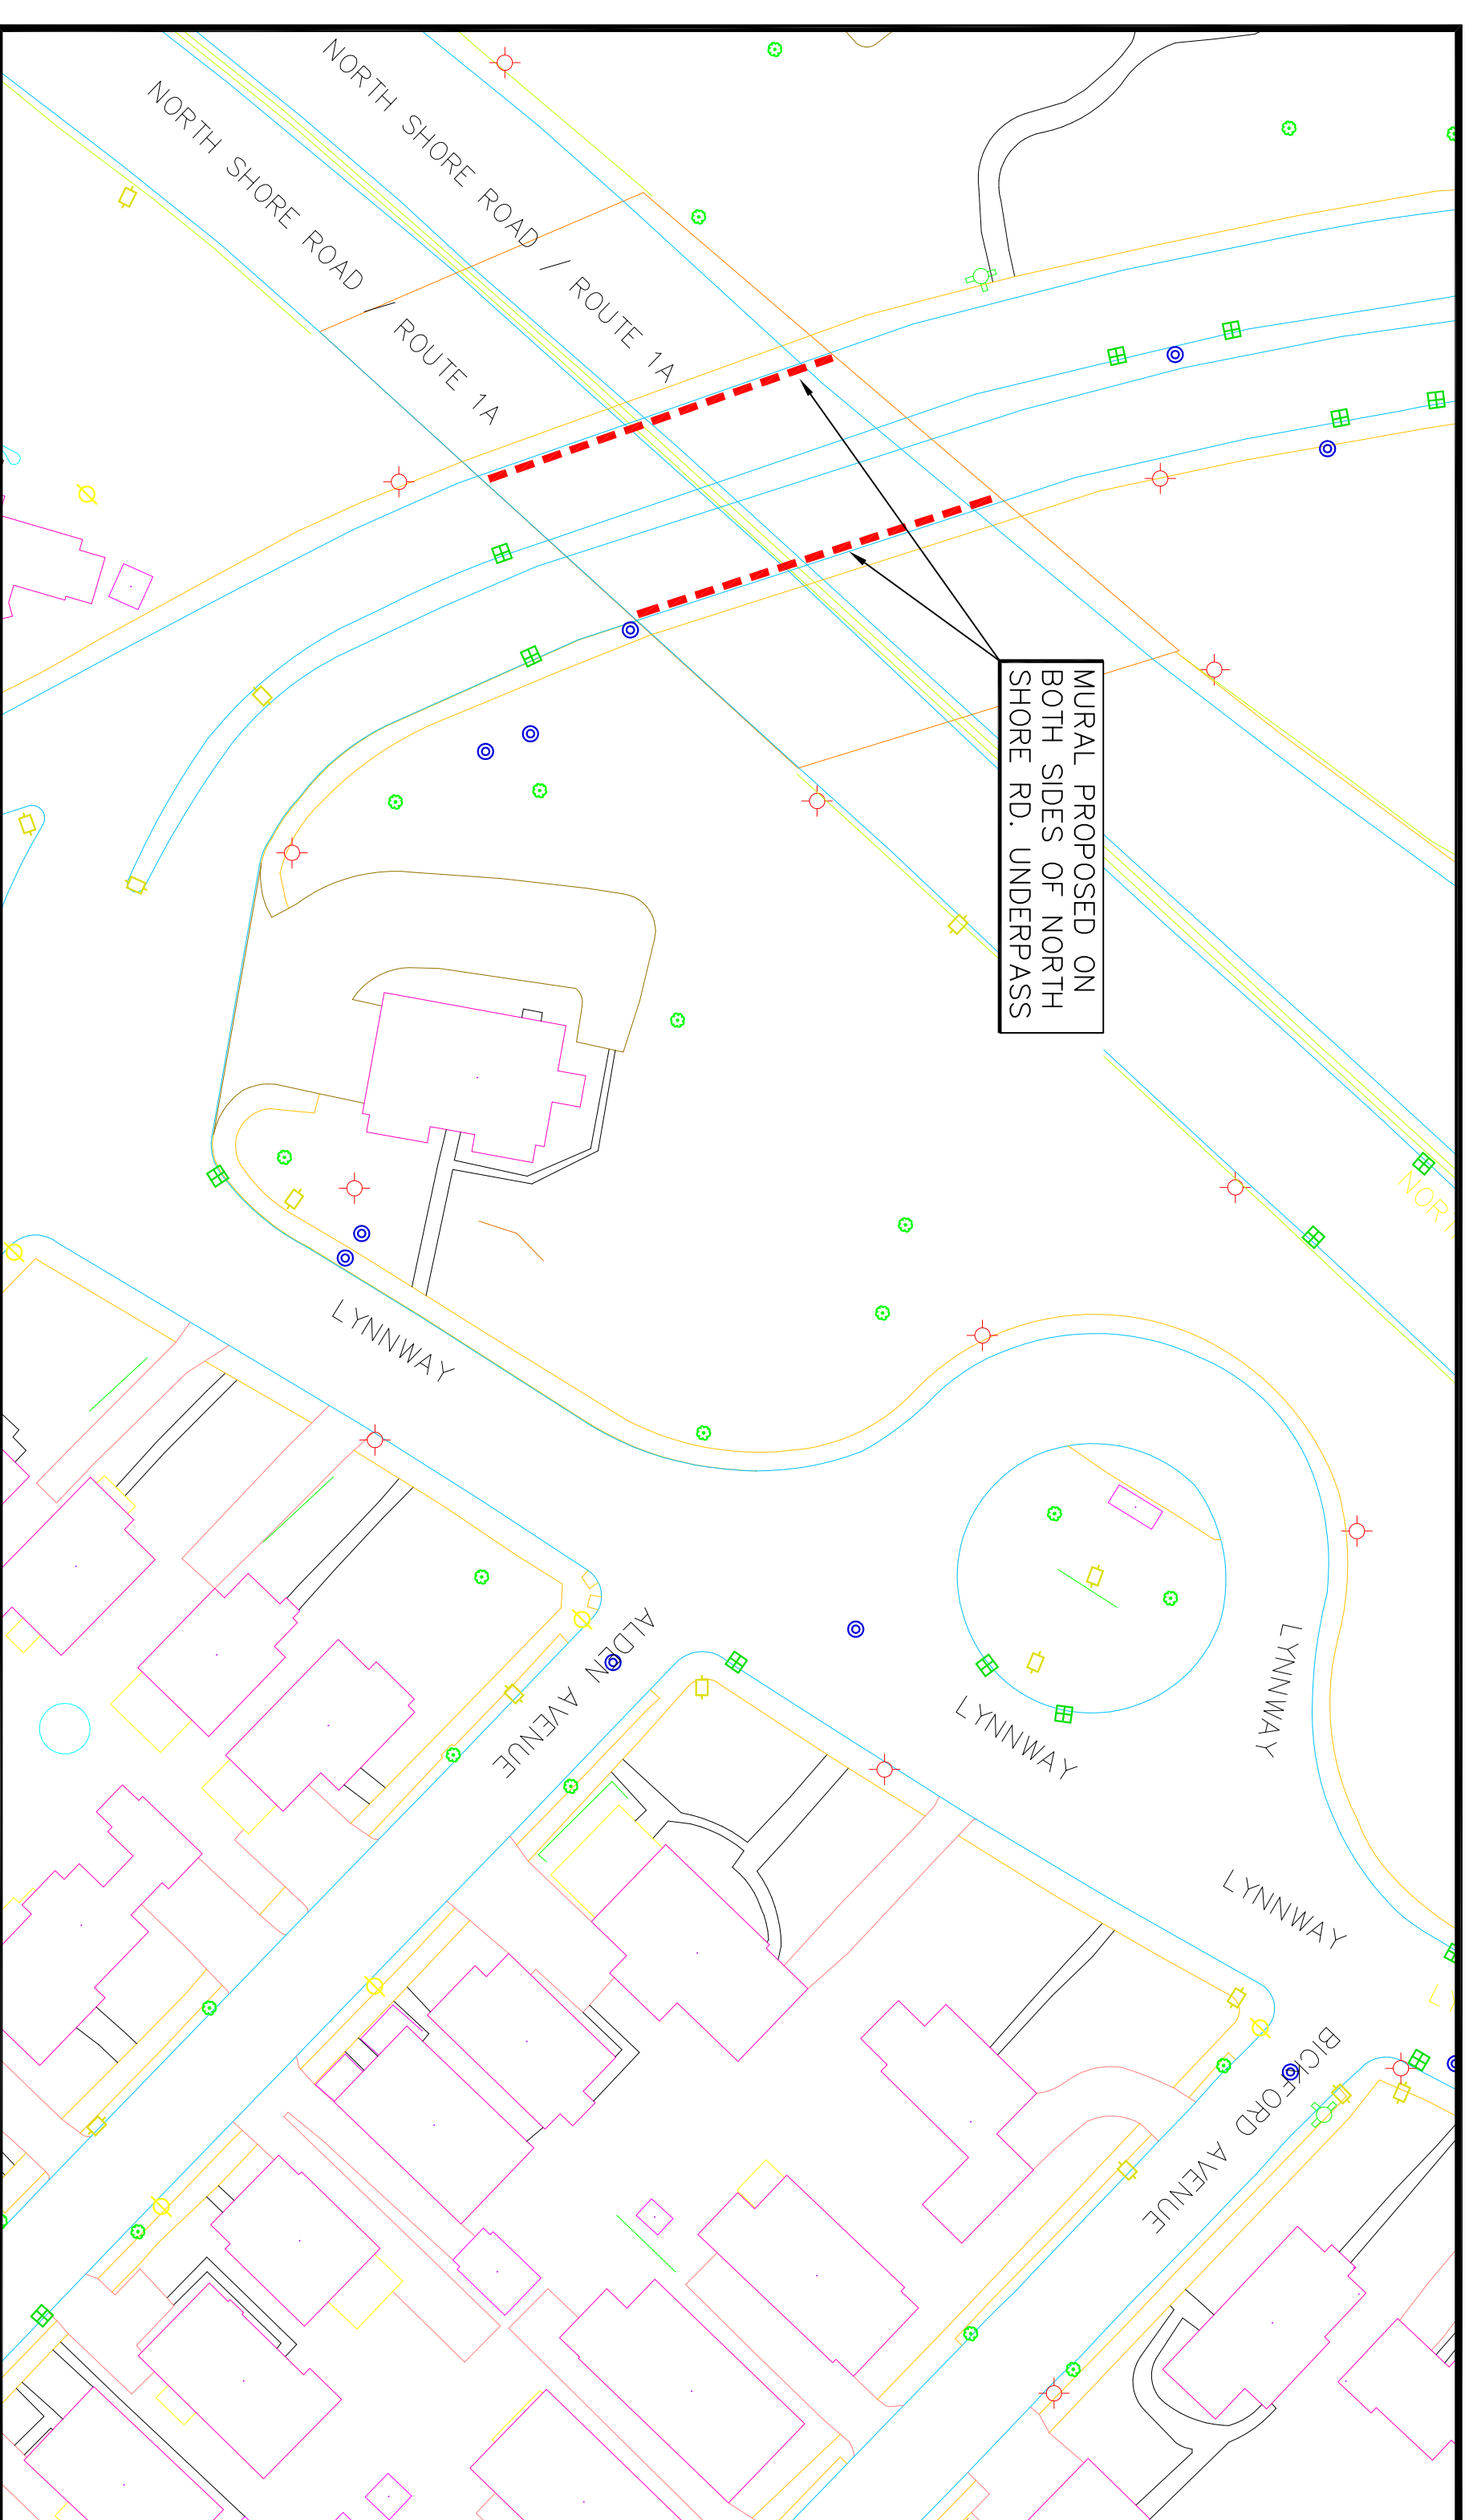


# POINT OF PINES OFF RAMP


 = PROPOSED MURAL LOCATION

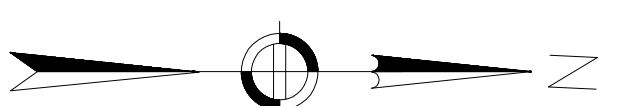


NORTHEAST SIDE MURAL SIZE: FLAT PANEL = 7'X105' & SLOPED PANEL = 11'X105'  
 SOUTHWEST SIDE MURAL SIZE: FLAT PANEL = 7'X111' & SLOPED PANEL = 11'X111'

(42.440053, -70.968728) = COORDINATES OF MURAL


SEE APPLICATION ATTACHMENT FOR PROPOSED MURAL DESIGN AND DETAILED INFORMATION ON THE MURAL ITSELF.

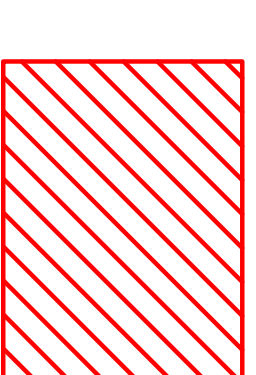

= PROPOSED MURAL LOCATION

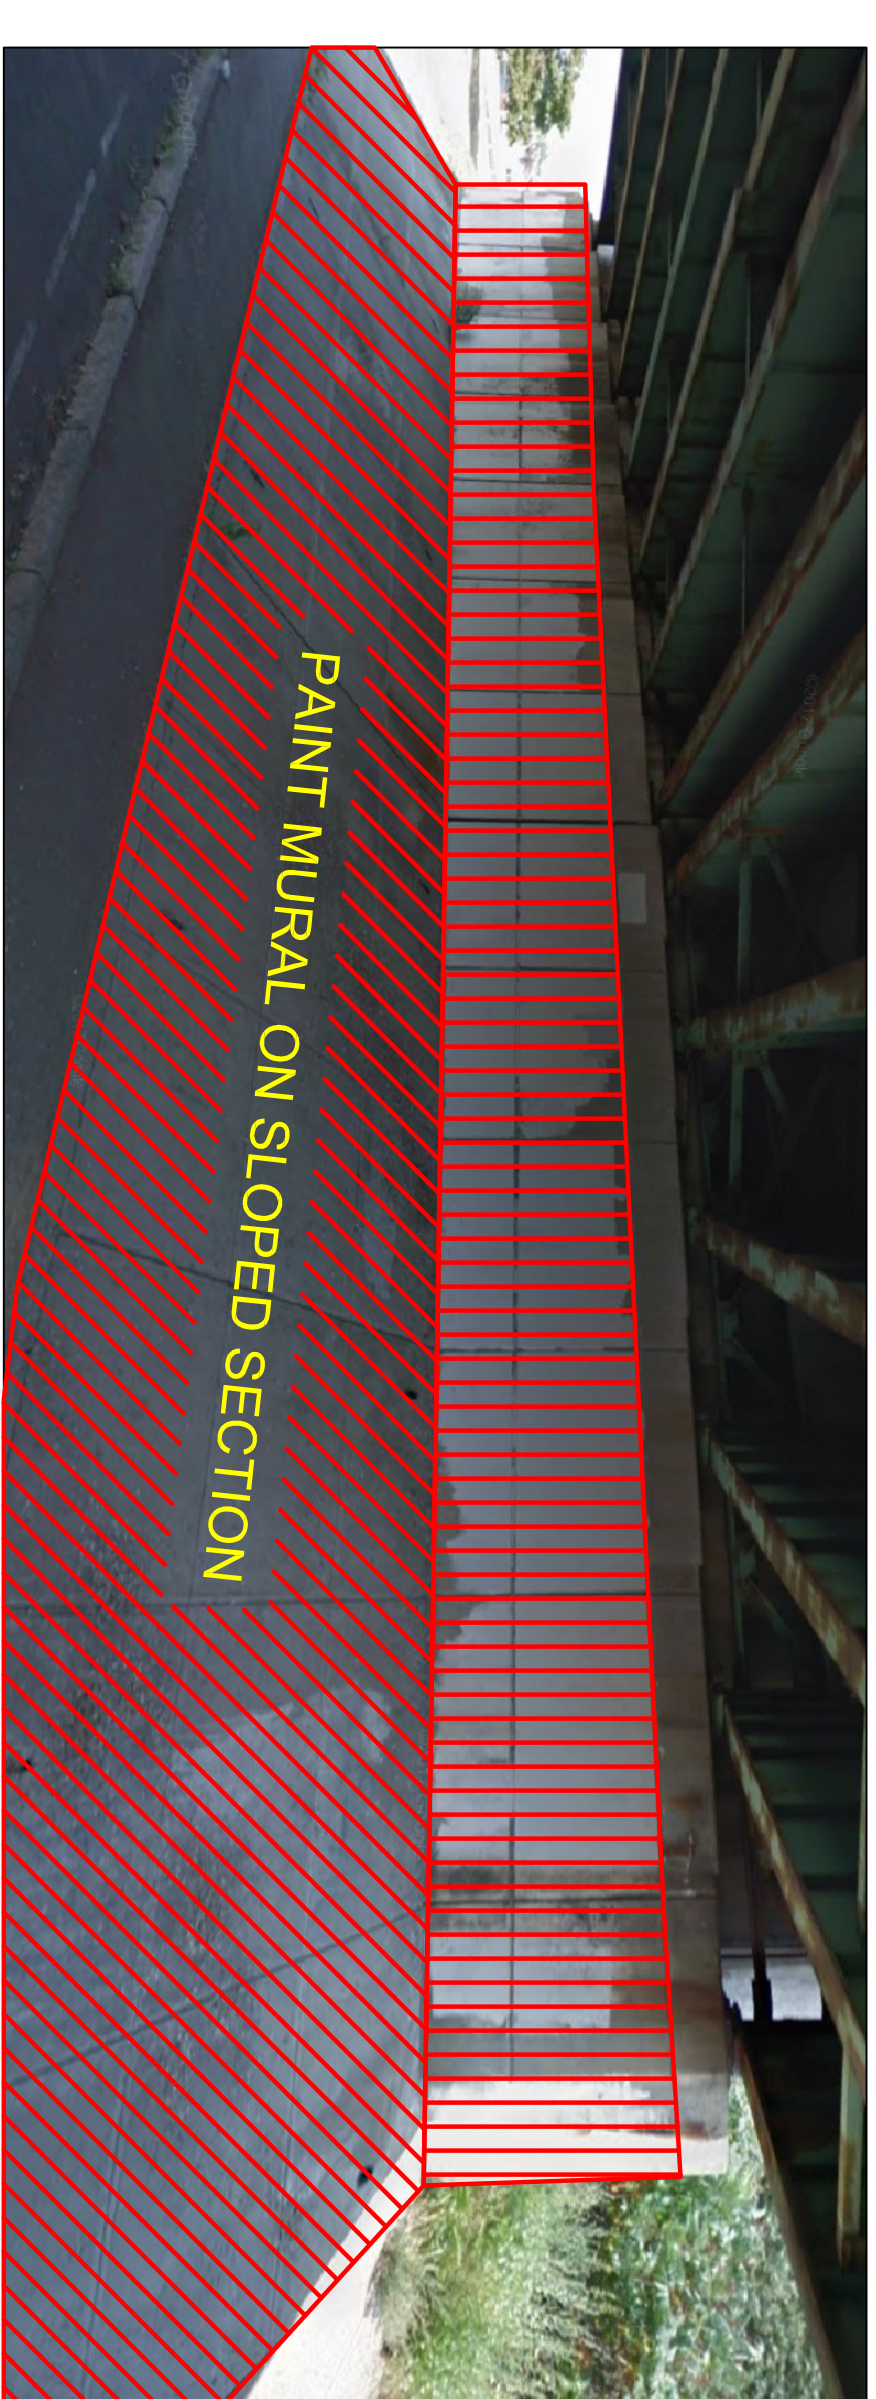

NORTHEAST SIDE OFF RAMP PHOTO

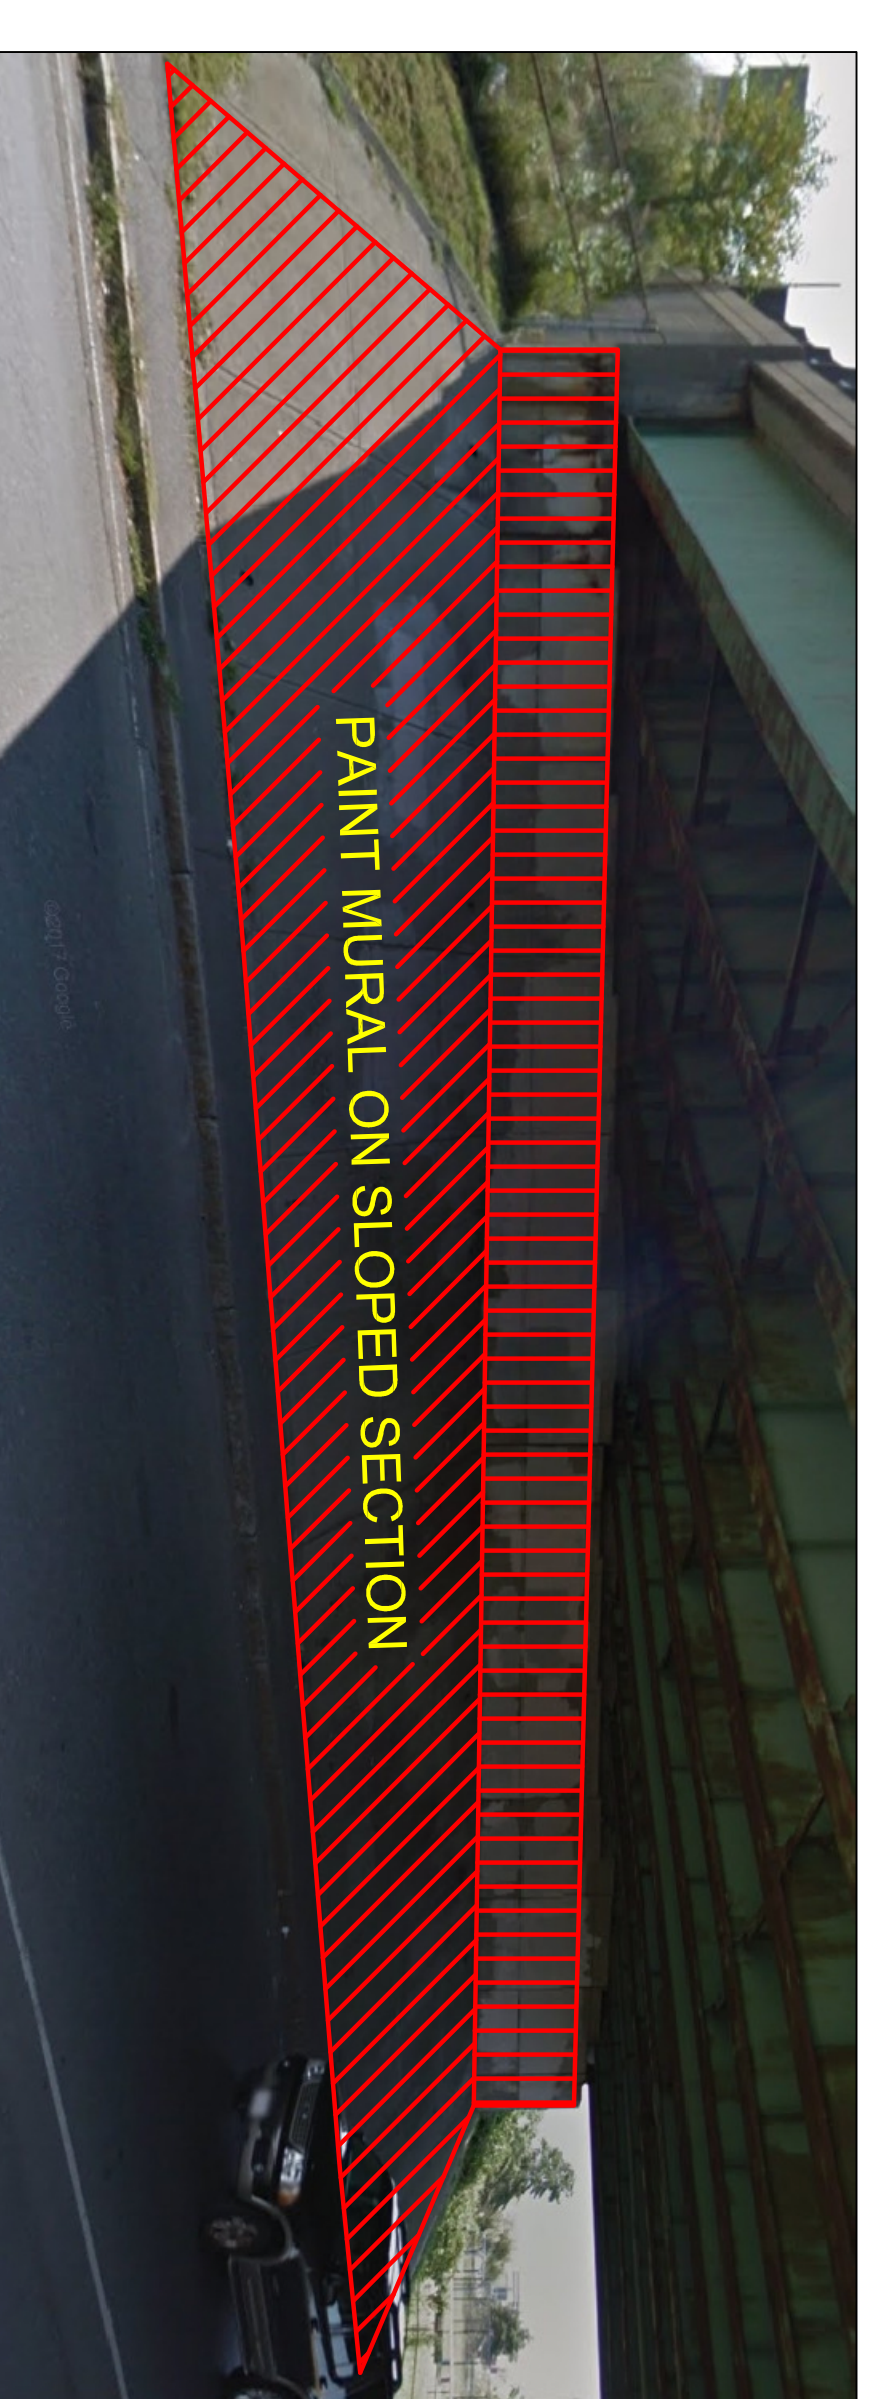

SOUTHWEST SIDE OFF RAMP PHOTO



*The City of*  
**REVERE, MASSACHUSETTS**

Planning Department  
 281 Broadway, Revere, MA 02151  
 (781) 286-8152  
 Honorable Mayor Brian Arriago

N. SHORE ROAD / ROUTE 1A  
 UNDERPASS PR. MURAL  
 APPLICATION

Scale: As Noted  
 Job No./File Name  
 Maiden St Mural Appl.Dwg  
 Design / Drawn By: MBK  
 Date: October 22, 2018  
 Sheet 1 / 1