


Feature Wall

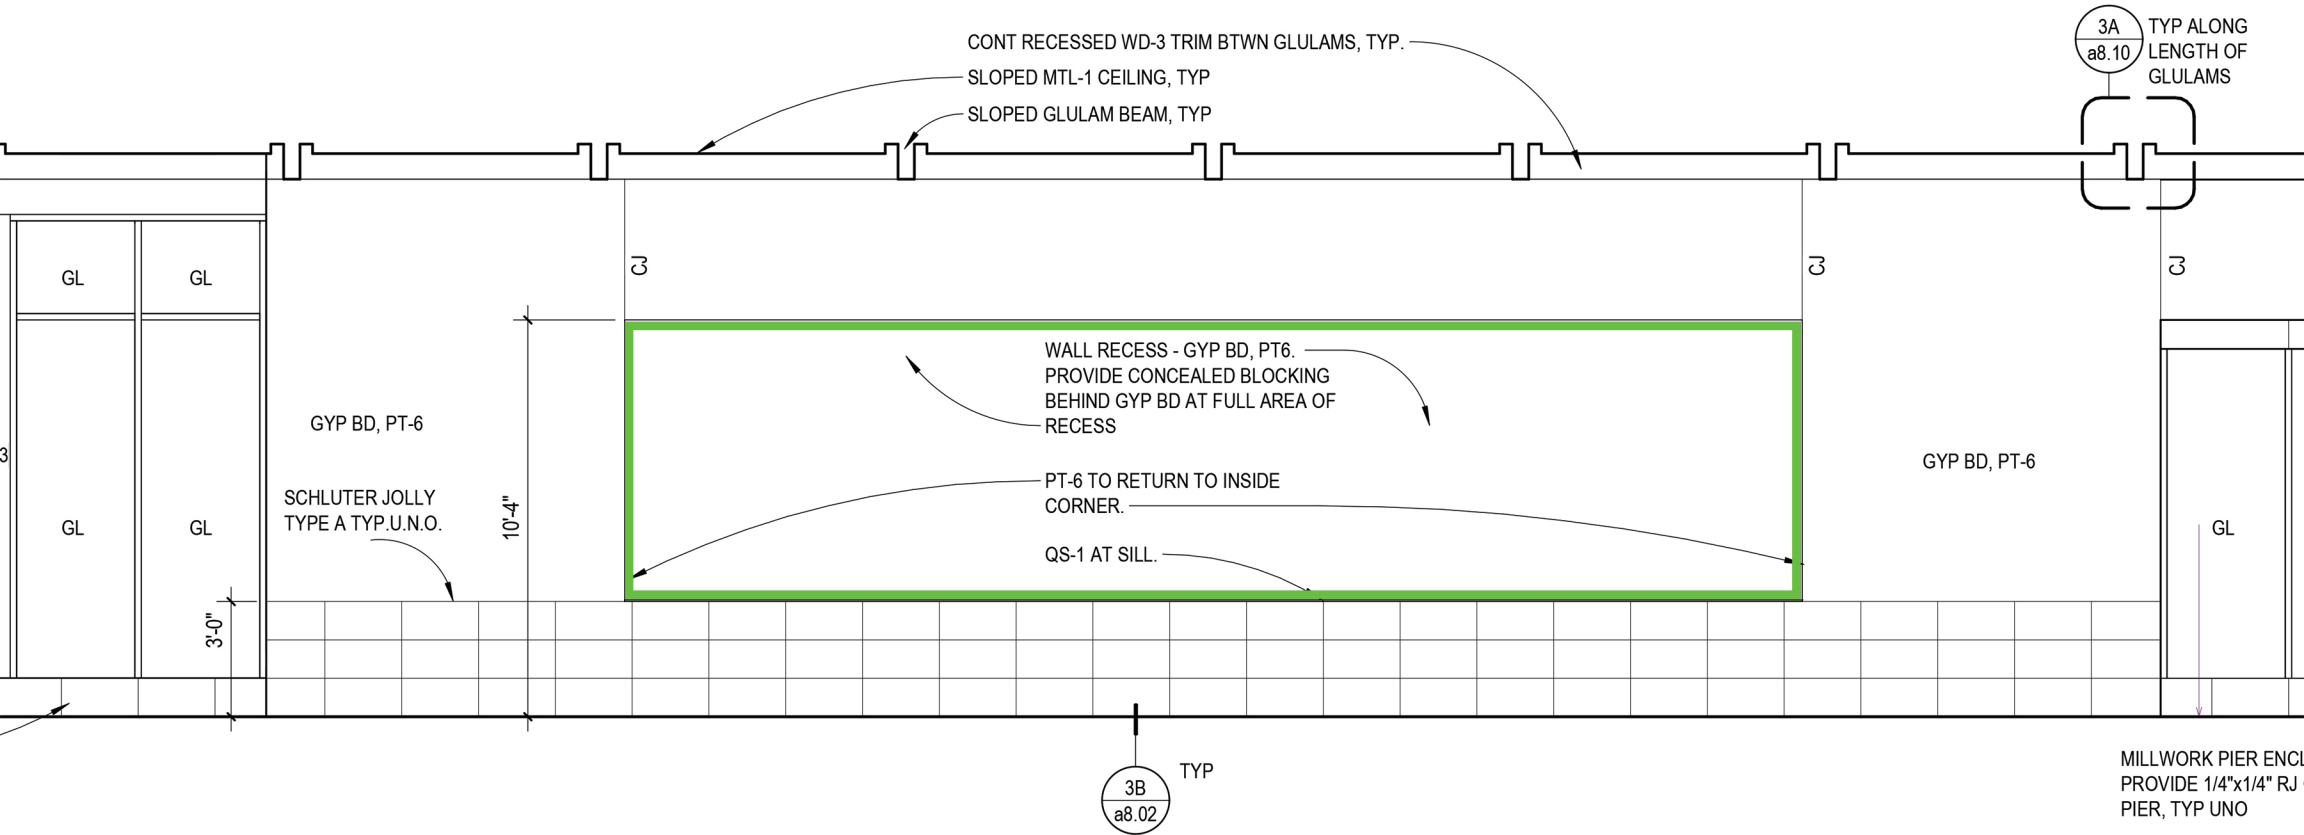

CONT RECESSED WD-3 TRIM BTWN GLULAMS, TYP.

SLOPED MTL-1 CEILING, TYP

SLOPED GLULAM BEAM, TYP

3A
a8.10
TYP ALONG
LENGTH OF
GLULAMS

GL

GL

GL

GL

GYP BD, PT-6

SCHLUTER JOLLY
TYPE A TYP. U.N.O.

10'-4"

WALL RECESS - GYP BD, PT6.
PROVIDE CONCEALED BLOCKING
BEHIND GYP BD AT FULL AREA OF
RECESS

PT-6 TO RETURN TO INSIDE
CORNER.

QS-1 AT SILL.

GYP BD, PT-6

GL

3B
a8.02
TYP

MILLWORK PIER ENCL
PROVIDE 1/4"x1/4" R.J.
PIER, TYP UNO

