

SITE PLAN:




NW Corner Along Lafayette



SE Corner Along Lens Avenue



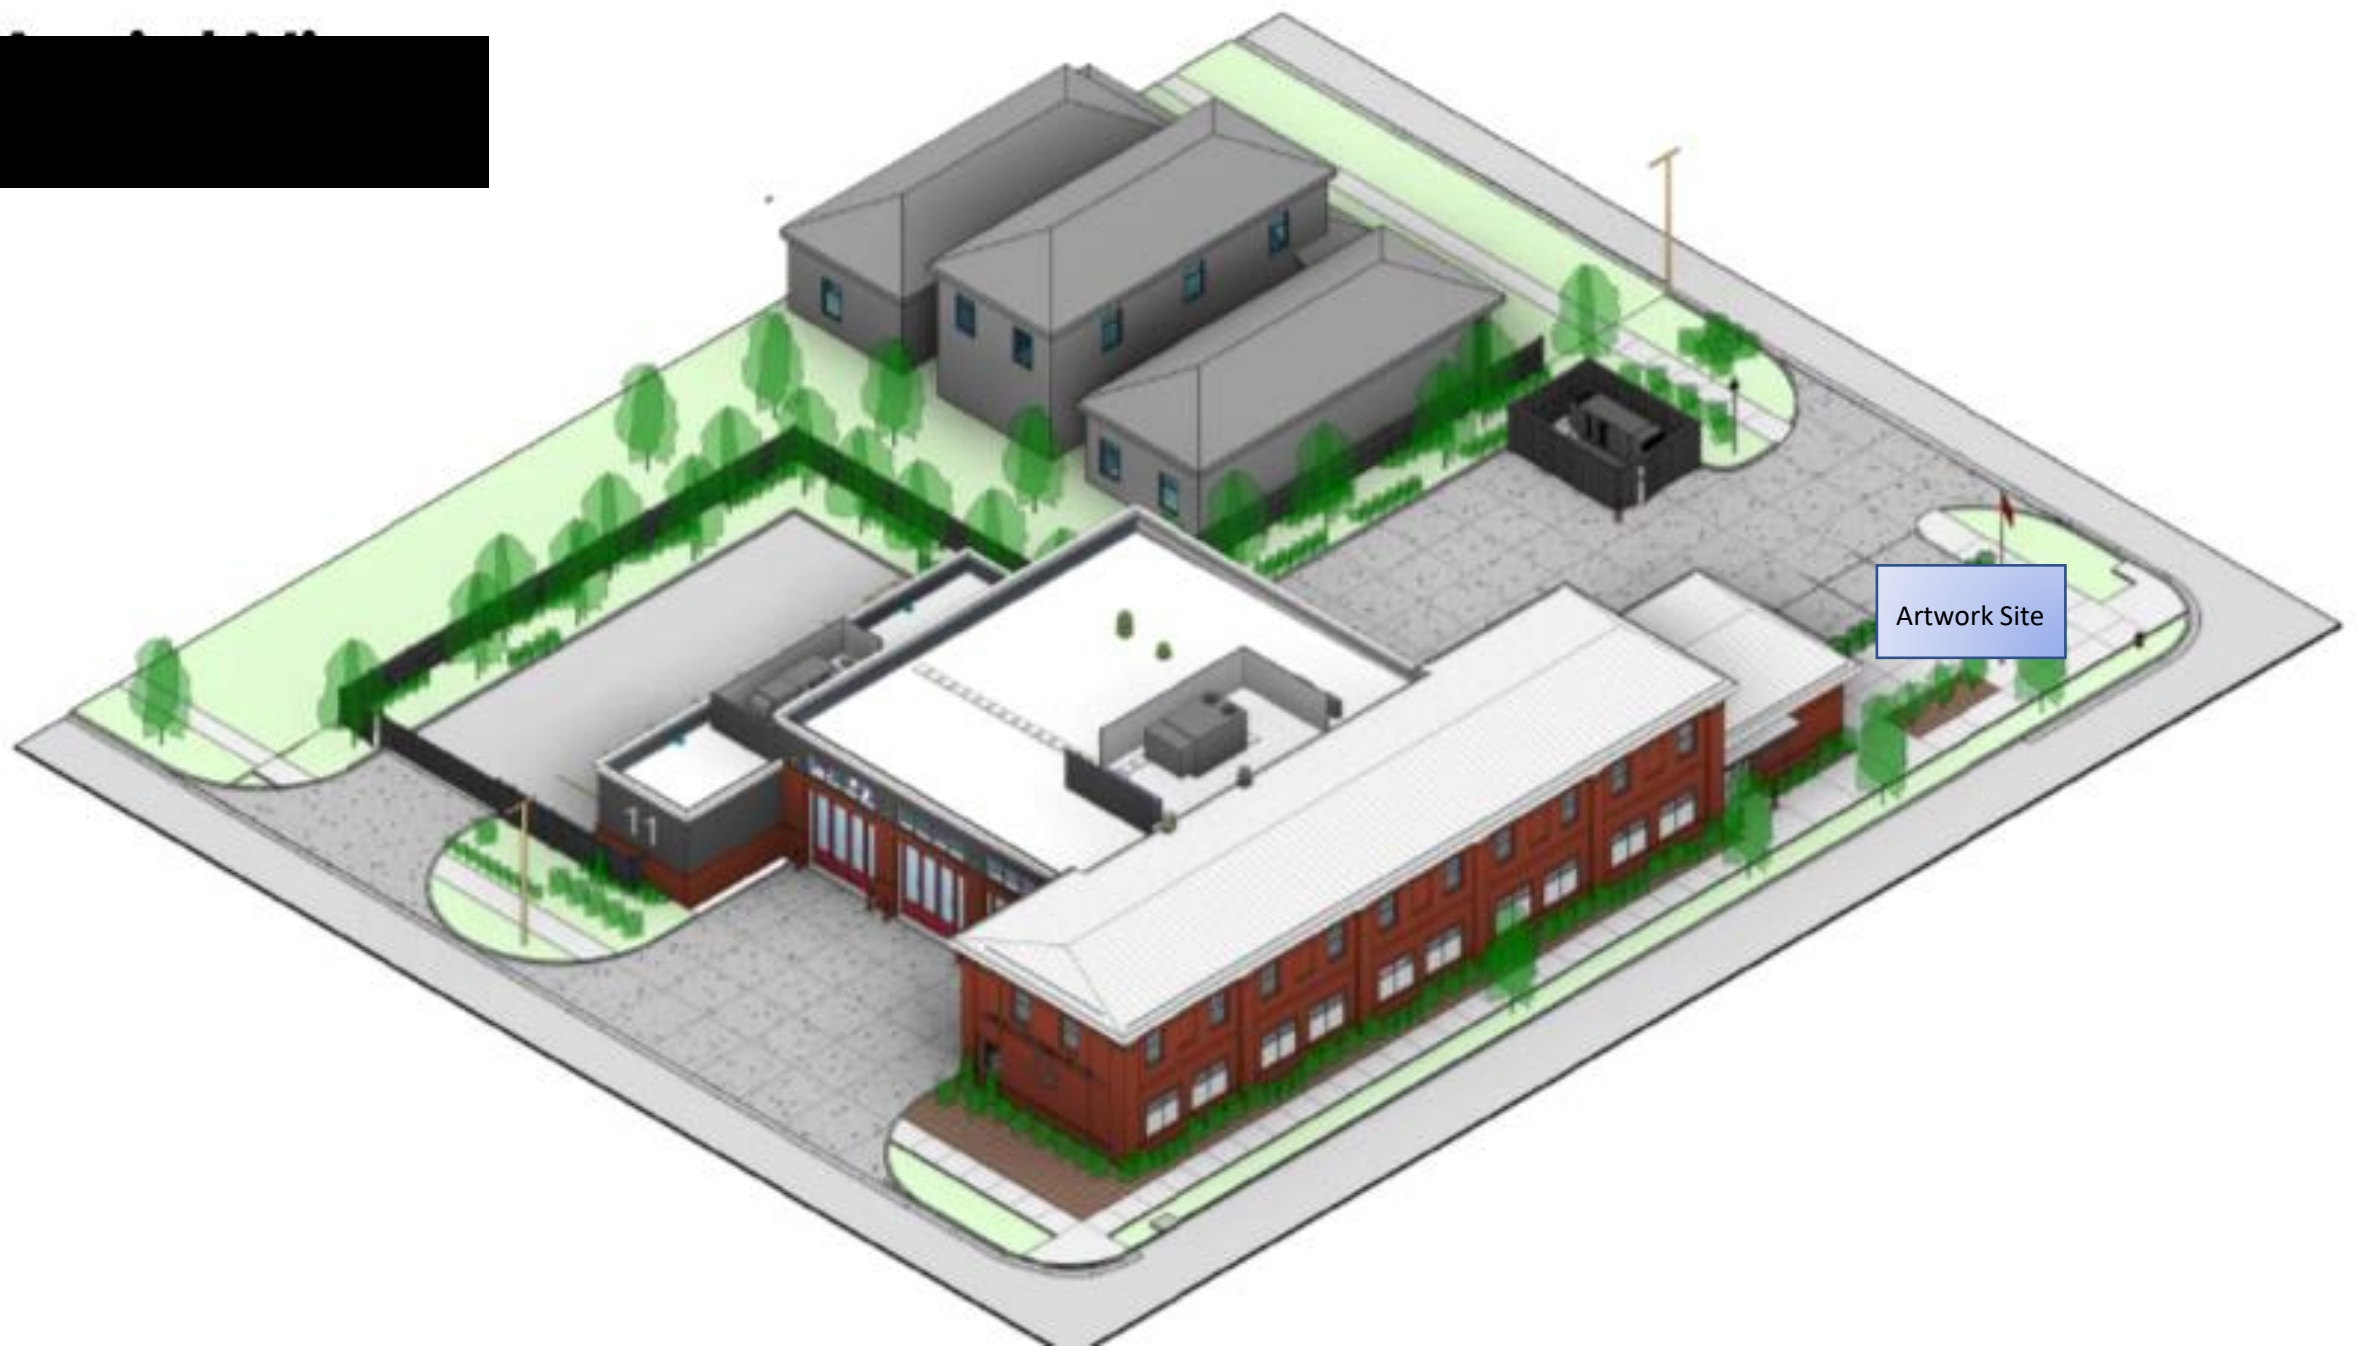





Artwork Site




NORTH ELEVATION




EAST ELEVATION

MATERIAL LEGEND	
	VM-1 VENEER MASONRY TYPE 1
	VM-1B VENEER MASONRY TYPE 1B - STACKED BOND
	MP-1 PACCLAD - 12" FLUSH PANEL WRIBBING 4" O.C.
	R-1 PACCLAD - STANDING SEAM METAL ROOF

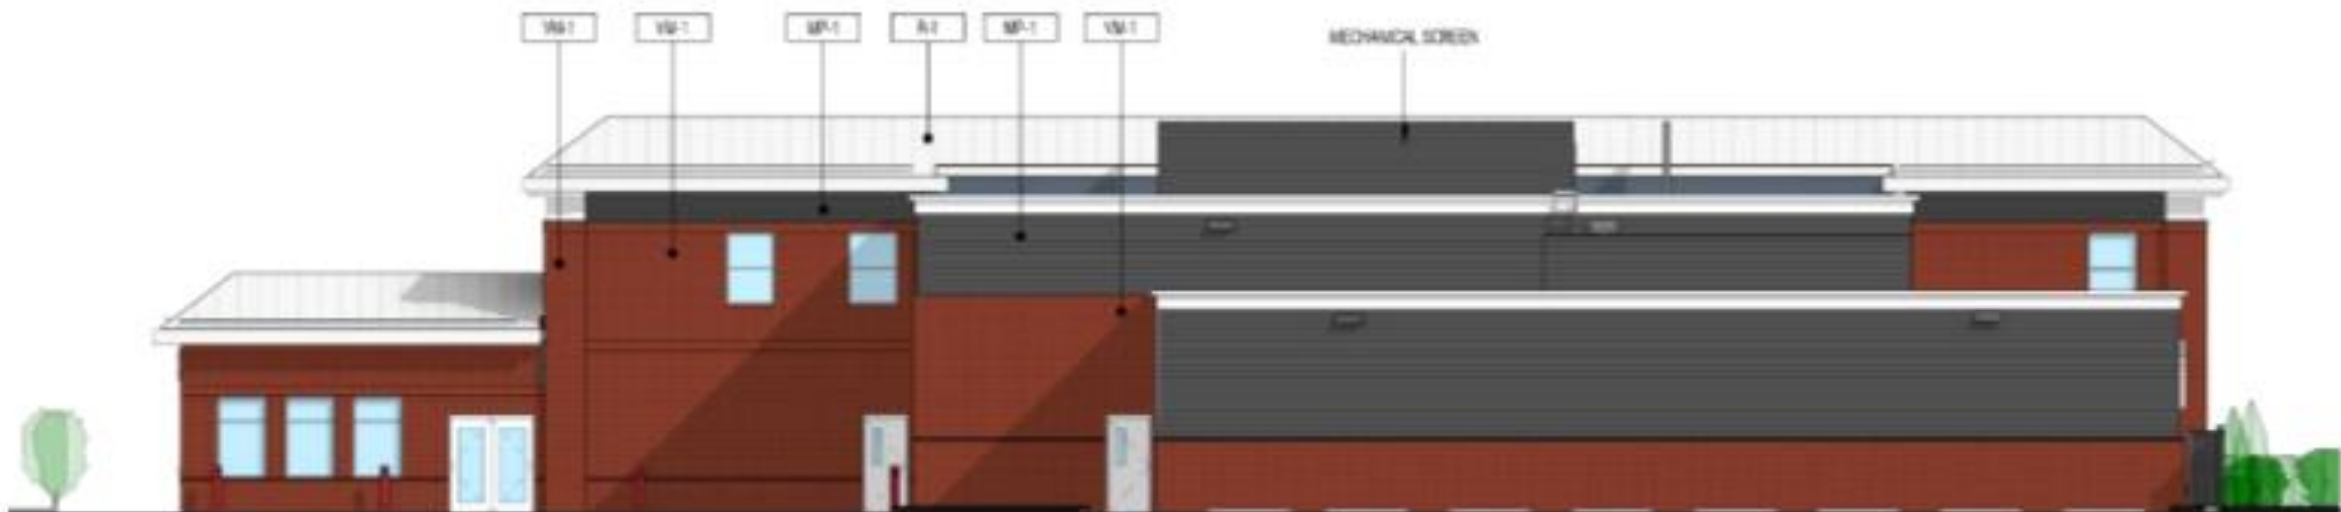



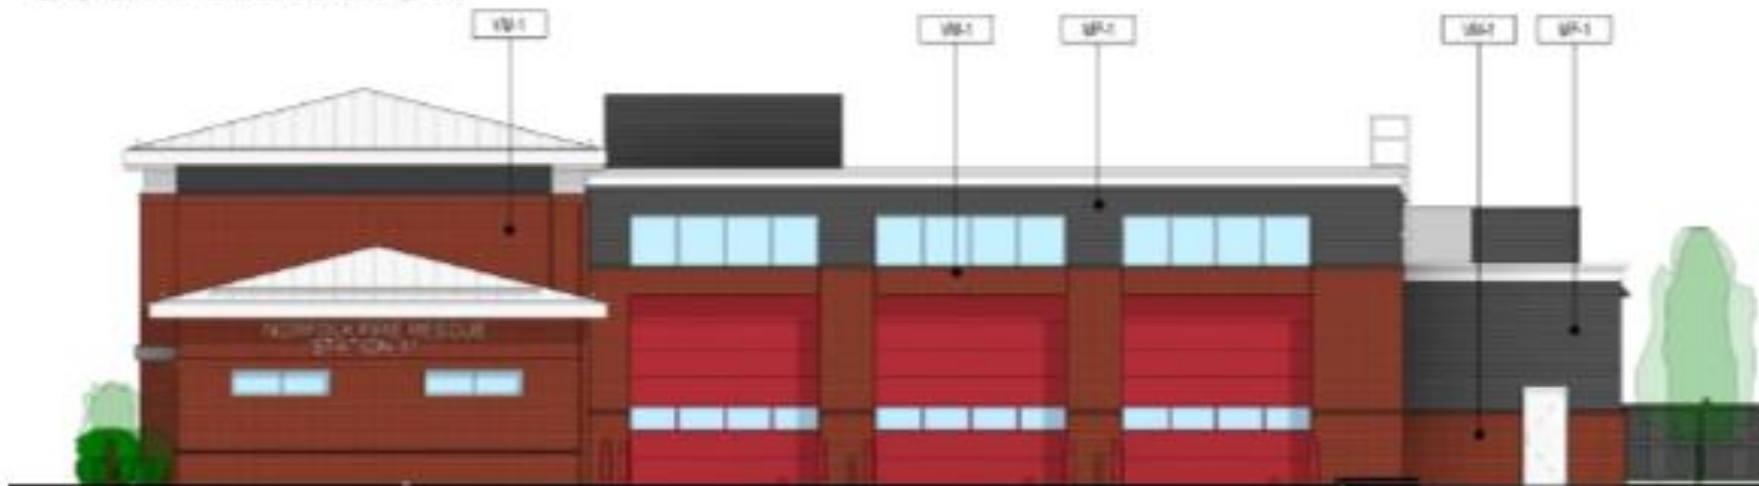

SOUTH ELEVATION



WEST ELEVATION

MATERIAL LEGEND

	VM-1	VENEER BRICKRY TYPE 1
	VM-1B	VENEER BRICKRY TYPE 1B - STACKED BOND
	MP-1	FINCLAD - 12" FLUSH PANEL WRIBBING 4" O.C.
	R-1	FINCLAD - STANDING SEAM METAL ROOF