

9500 Riverdale Road, Thornton, CO 80229




NW Perspective



NW PERSPECTIVE

SCALE: NTS - FOR REFERENCE ONLY

SW Perspective

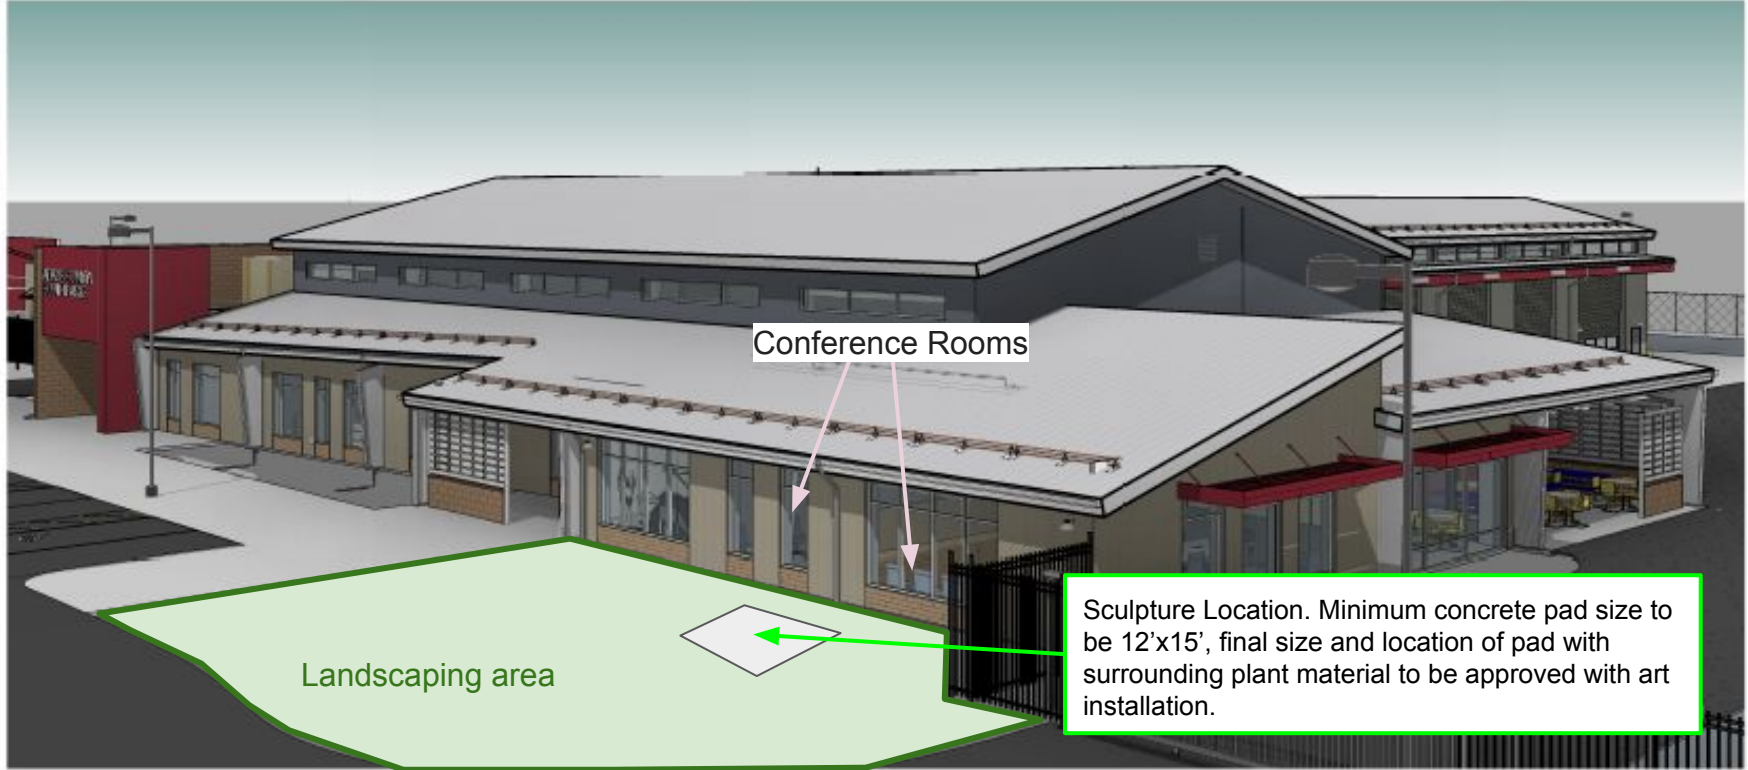


SW PERSPECTIVE

4

SCALE: NTS - FOR REFERENCE ONLY


W Exterior Elevation

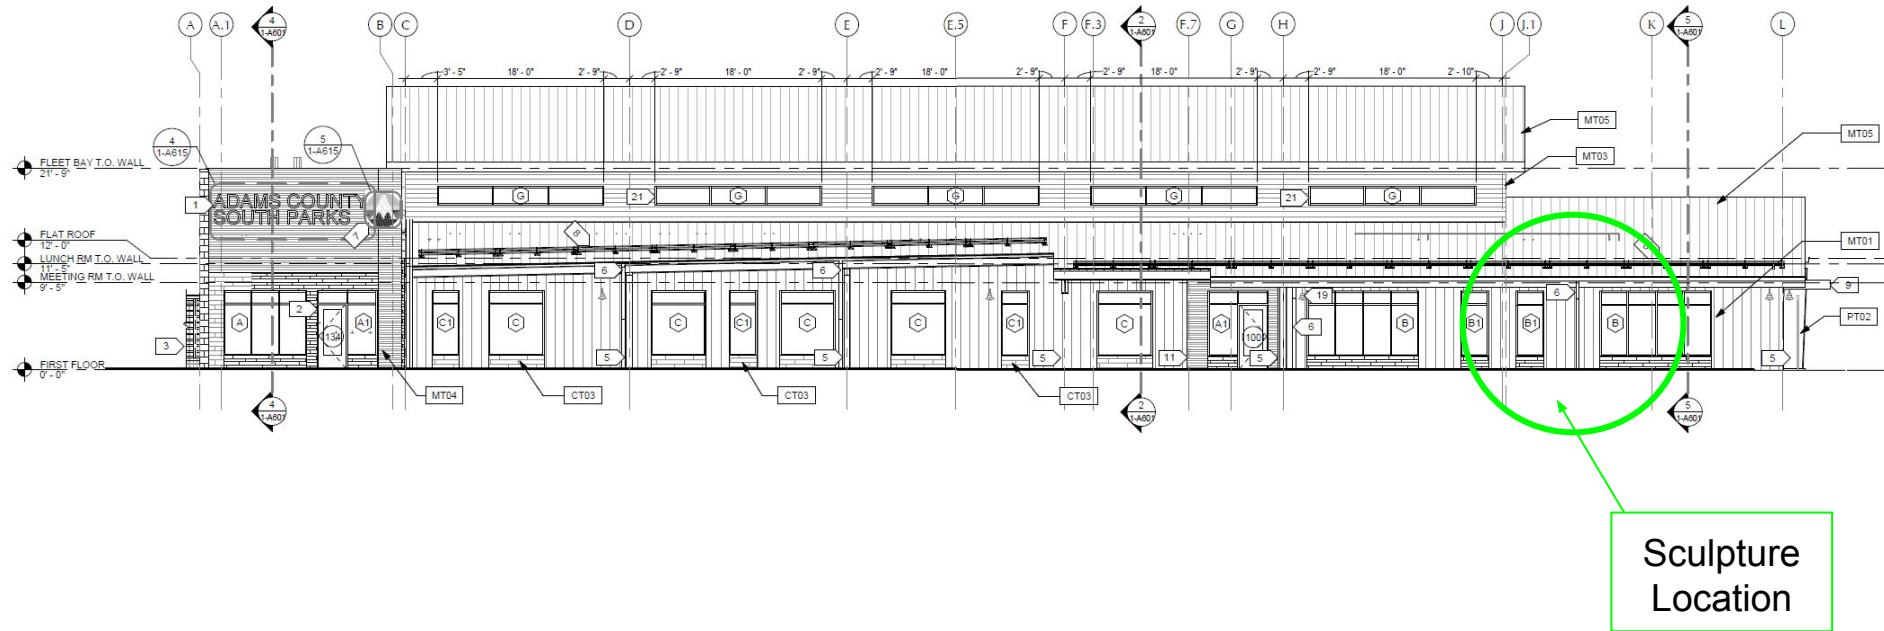

Riverdale Road

Main
Entrance by
car

Sculpture
Location

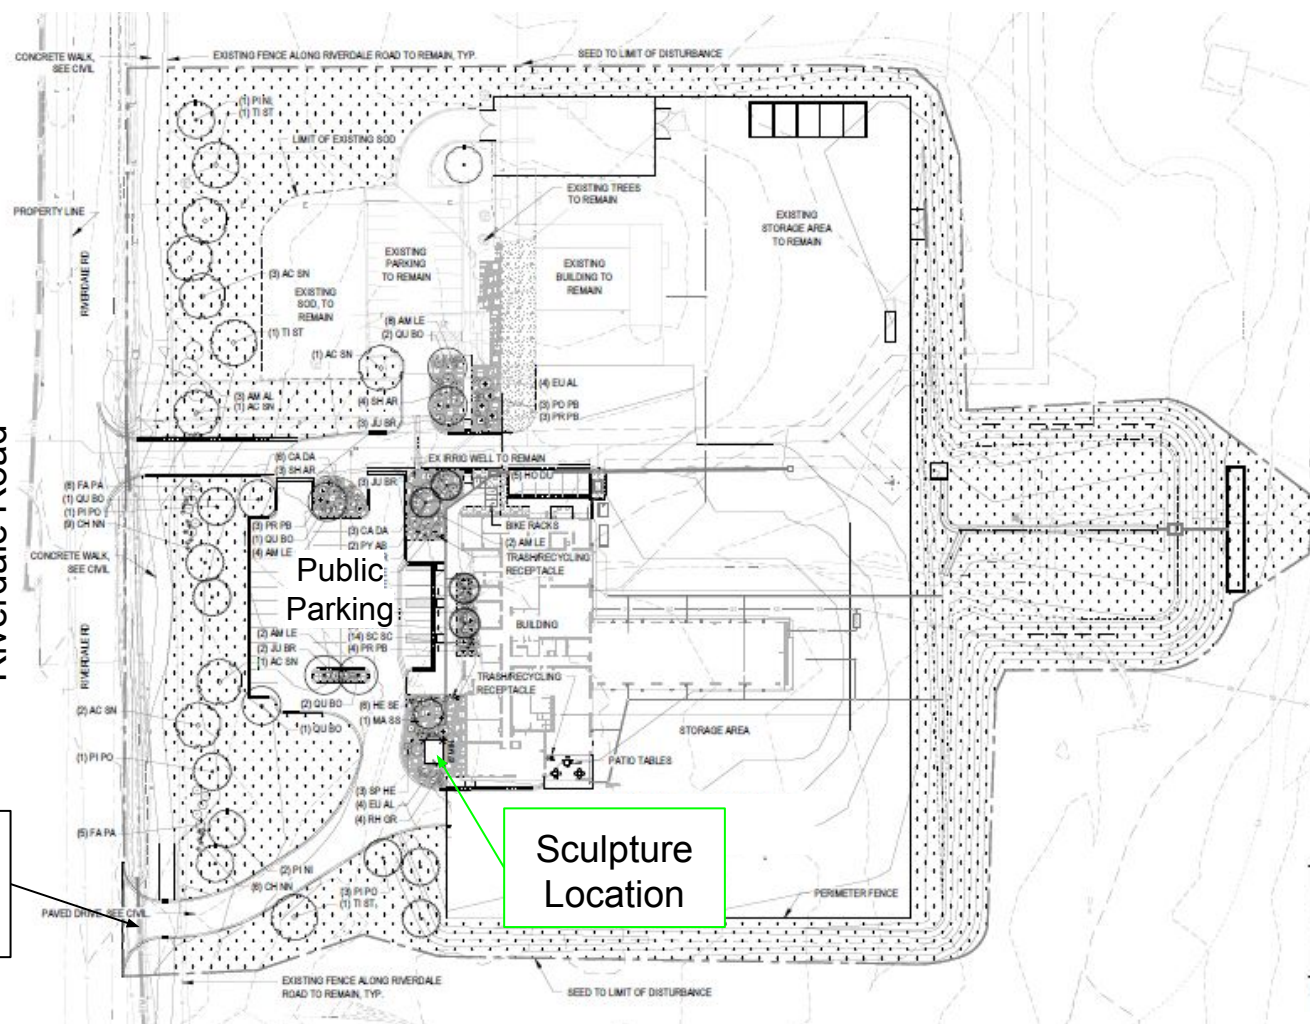

CONCRETE WALK,
SEE CIVIL

Riverdale Road

PAVED DRIVE, SEE CIVIL

main
entrance by
car

EXISTING FENCE ALONG RIVERDALE
ROAD TO REMAIN, TYP.

Sculpture Location. Minimum concrete pad size
to be 12'x15', final size and location of pad with
surrounding plant material to be approved with
art installation. Sculpture pad not to exceed
35'x35' feet

METER FENCE

SEED TO LIMIT OF DISTURBANCE

