




Project Manager: Devina McMullen
Project Designer: James Gram
Project Architect: Sheridan Staats
Landscape Architect: Kelli Freed
Civil Engineer: Matt Jarett
Structural Engineer: Colin Mulderick
Mechanical Engineer: Justin Green
Electrical Engineer: Brian Johnson
Plumbing Engineer: Josh Lukas
Low Voltage + Technology: David Stephenson
Interior Designer: Rebecca McFarland
Signage + Wayfinding: Bob Grady

Sheet Reviewer: Author

| MARK | DATE | DESCRIPTION |
|------|------|-------------|
| | | |
| | | |
| | | |
| | | |
| | | |
| | | |
| | | |
| | | |
| | | |
| | | |
| | | |
| | | |

Project Number: 10399429
Original Issue: 10/3/2018

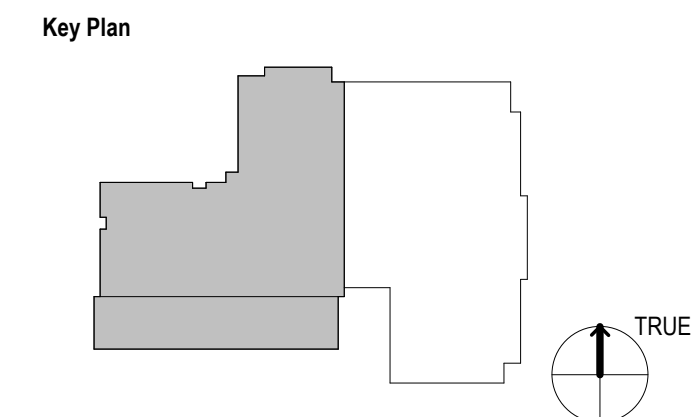

PRELIMINARY
NOT FOR CONSTRUCTION


Sheet Name:
PUBLIC ART - ATRIUM

Sheet Number:
P-400

Project Status:
100% SCHEMATIC DESIGN



VIEW OF ART WALL (BEHIND WATERFALL)

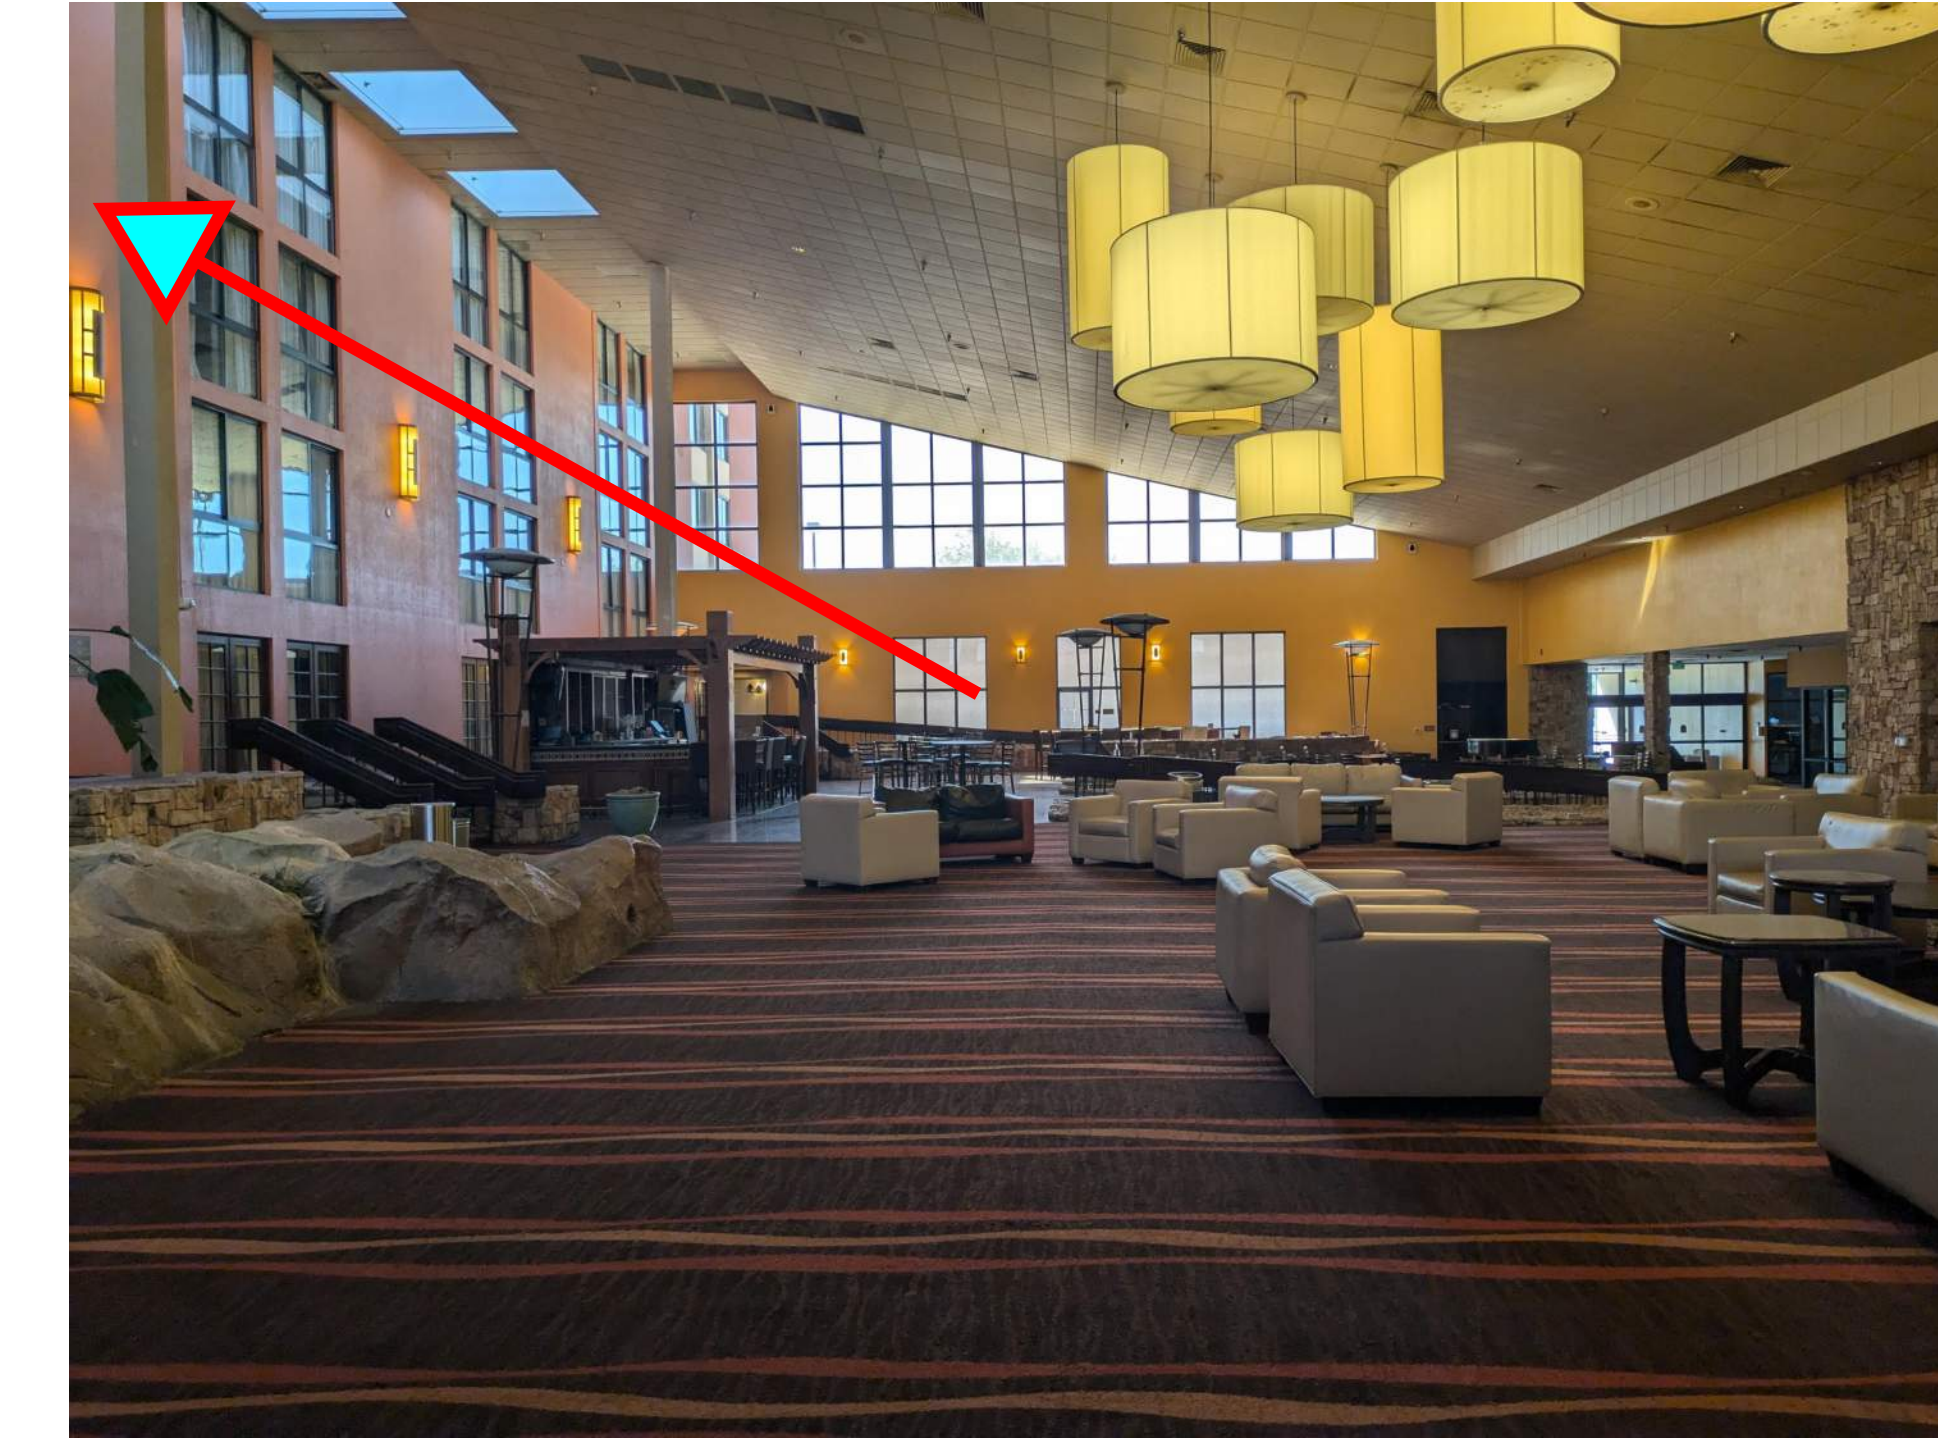

VIEW OF DAY ROOM SPACE, LOOKING WEST



VIEW FROM DAY ROOM



VIEW FROM MAIN ENTRY LOBBY




VIEW OF DINING ROOM + PLANTER WALL




VIEW OF DINING ROOM



DINING AREA ENTRY

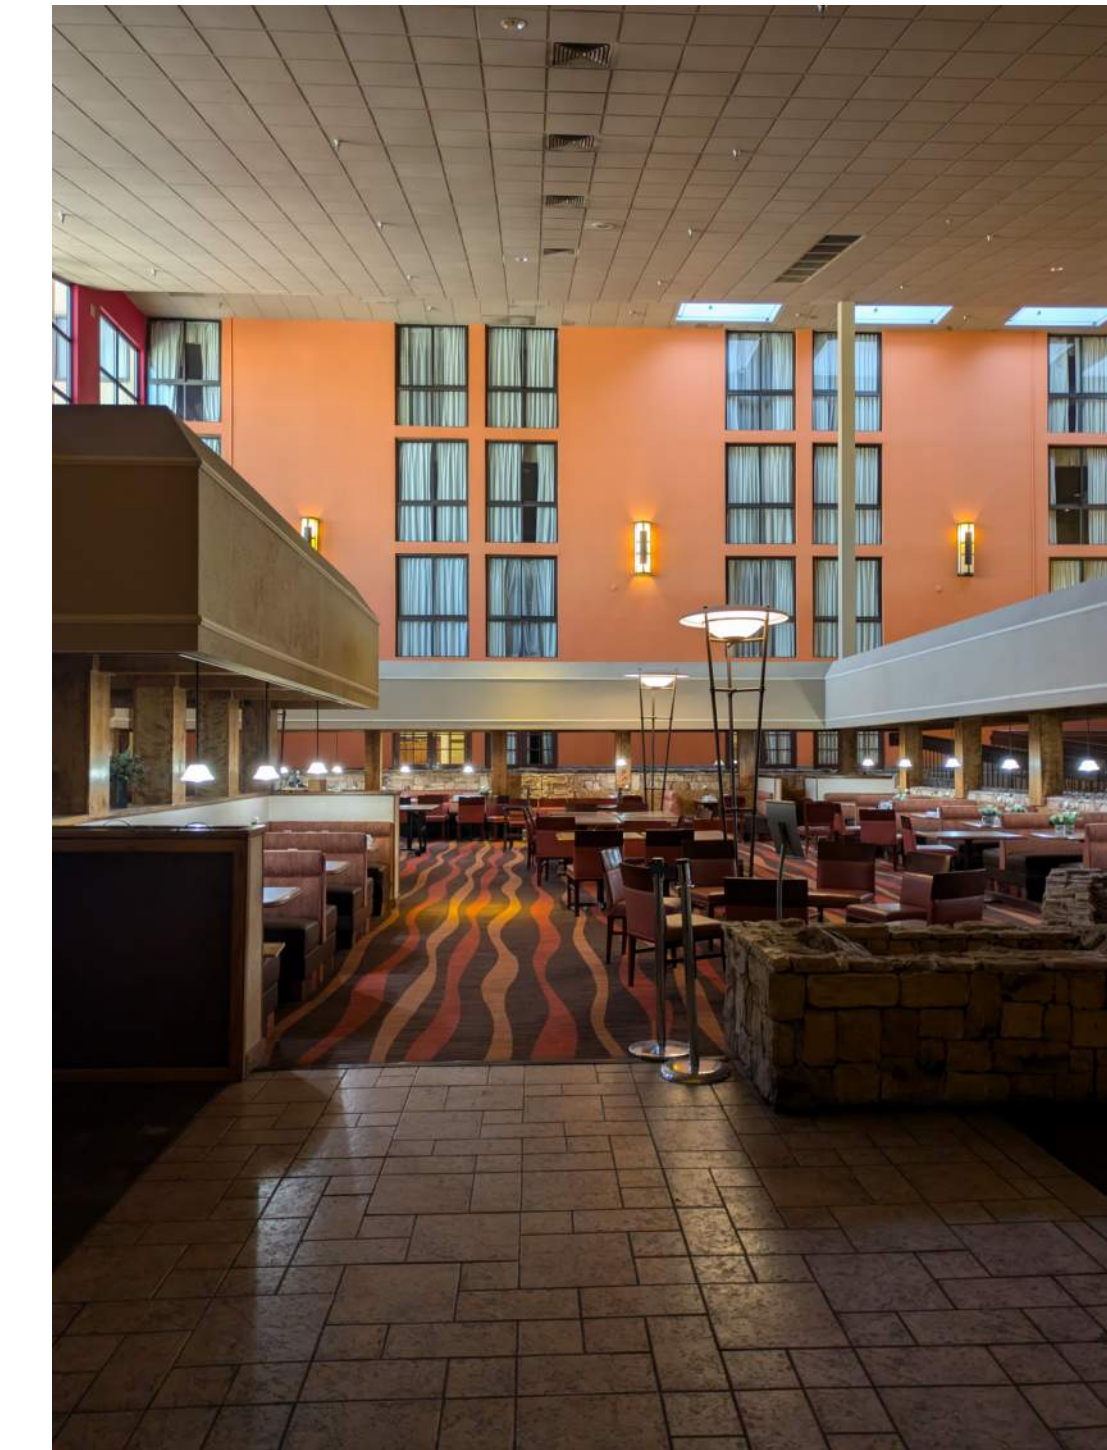

DINING AREA ENTRY

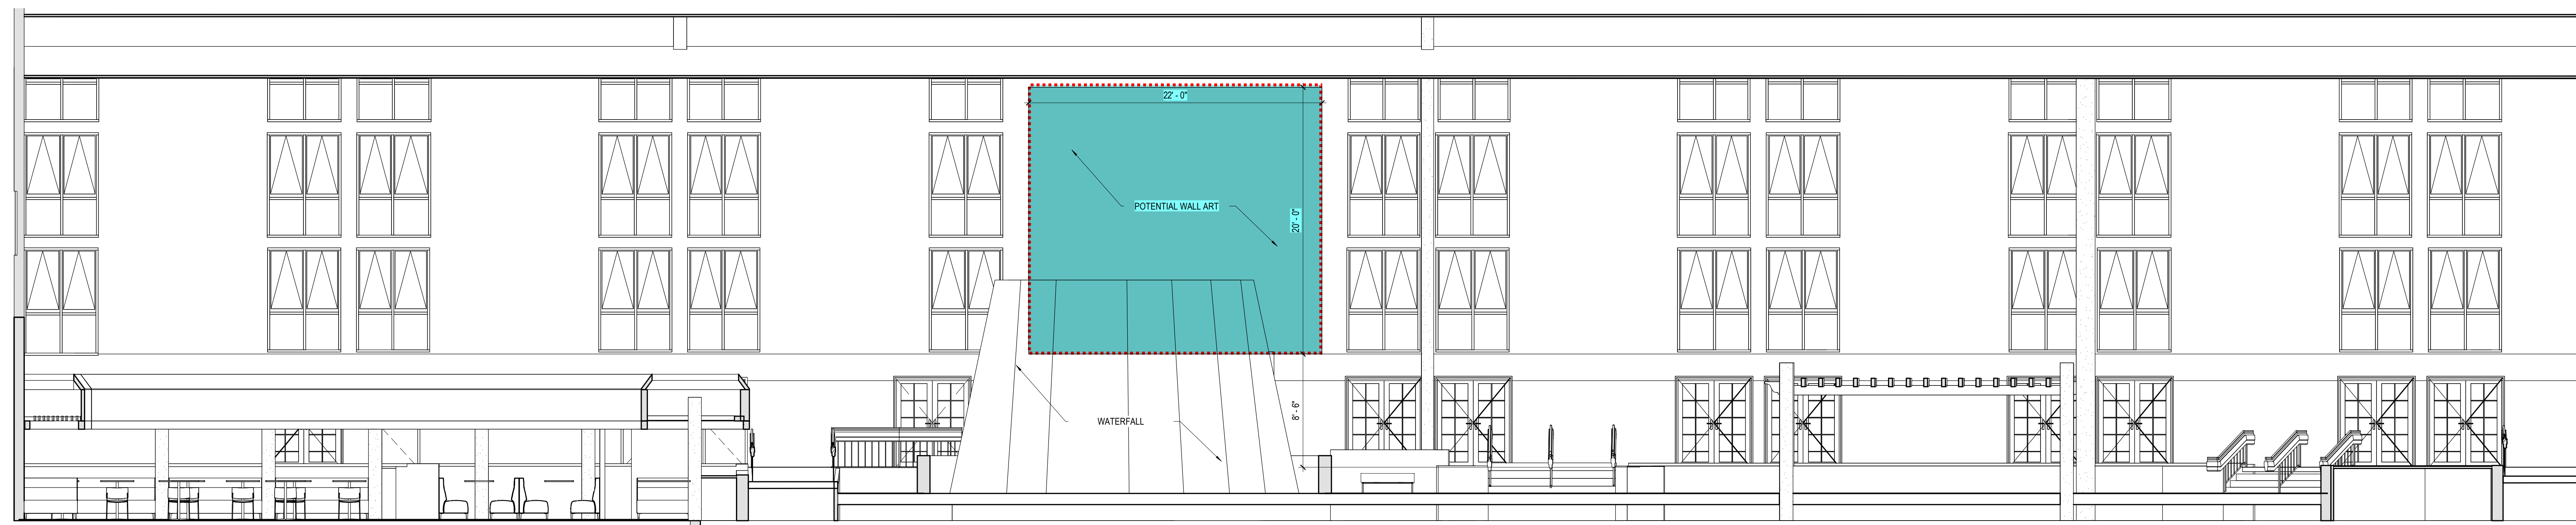

1 INTERIOR ELEVATION SOUTH - DAY ROOM + DINING ROOM (ATRIUM)
3/16" = 1'0"