



**RFQ/RFP CALL FOR ARTISTS
MURALS**



PUBLIC ART PROGRAM AT NEW HIGHMARK STADIUM

+ NEW HIGHMARK STADIUM

Buffalo Bills Public Art Program

RFQ/RPP Call for Artists Murals

POPULOUS
BUFFALO BILLS
NEW STADIUM




Gilbane
IN ASSOCIATION
WITH

Turner
34
GROUP

BUILT FOR THE
GAME

100-A3


Artwork type: Mural

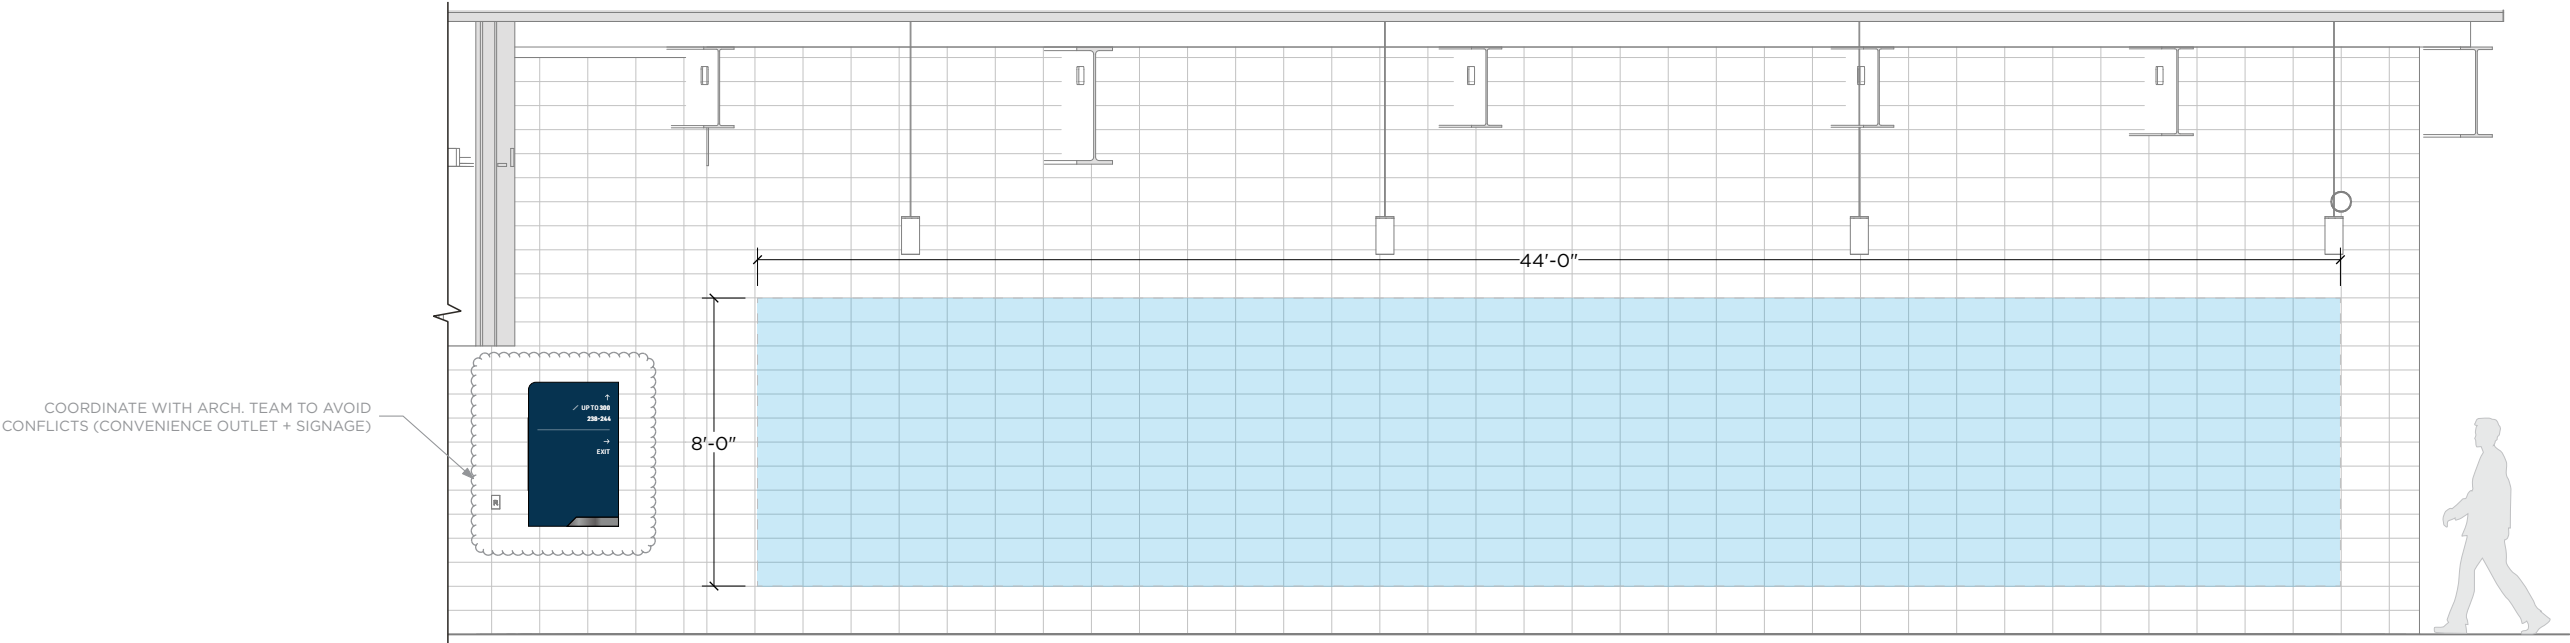

A CONTEXT ELEVATION
SCALE: 3/16"=1'-0"

100-A4




Artwork type: Mural

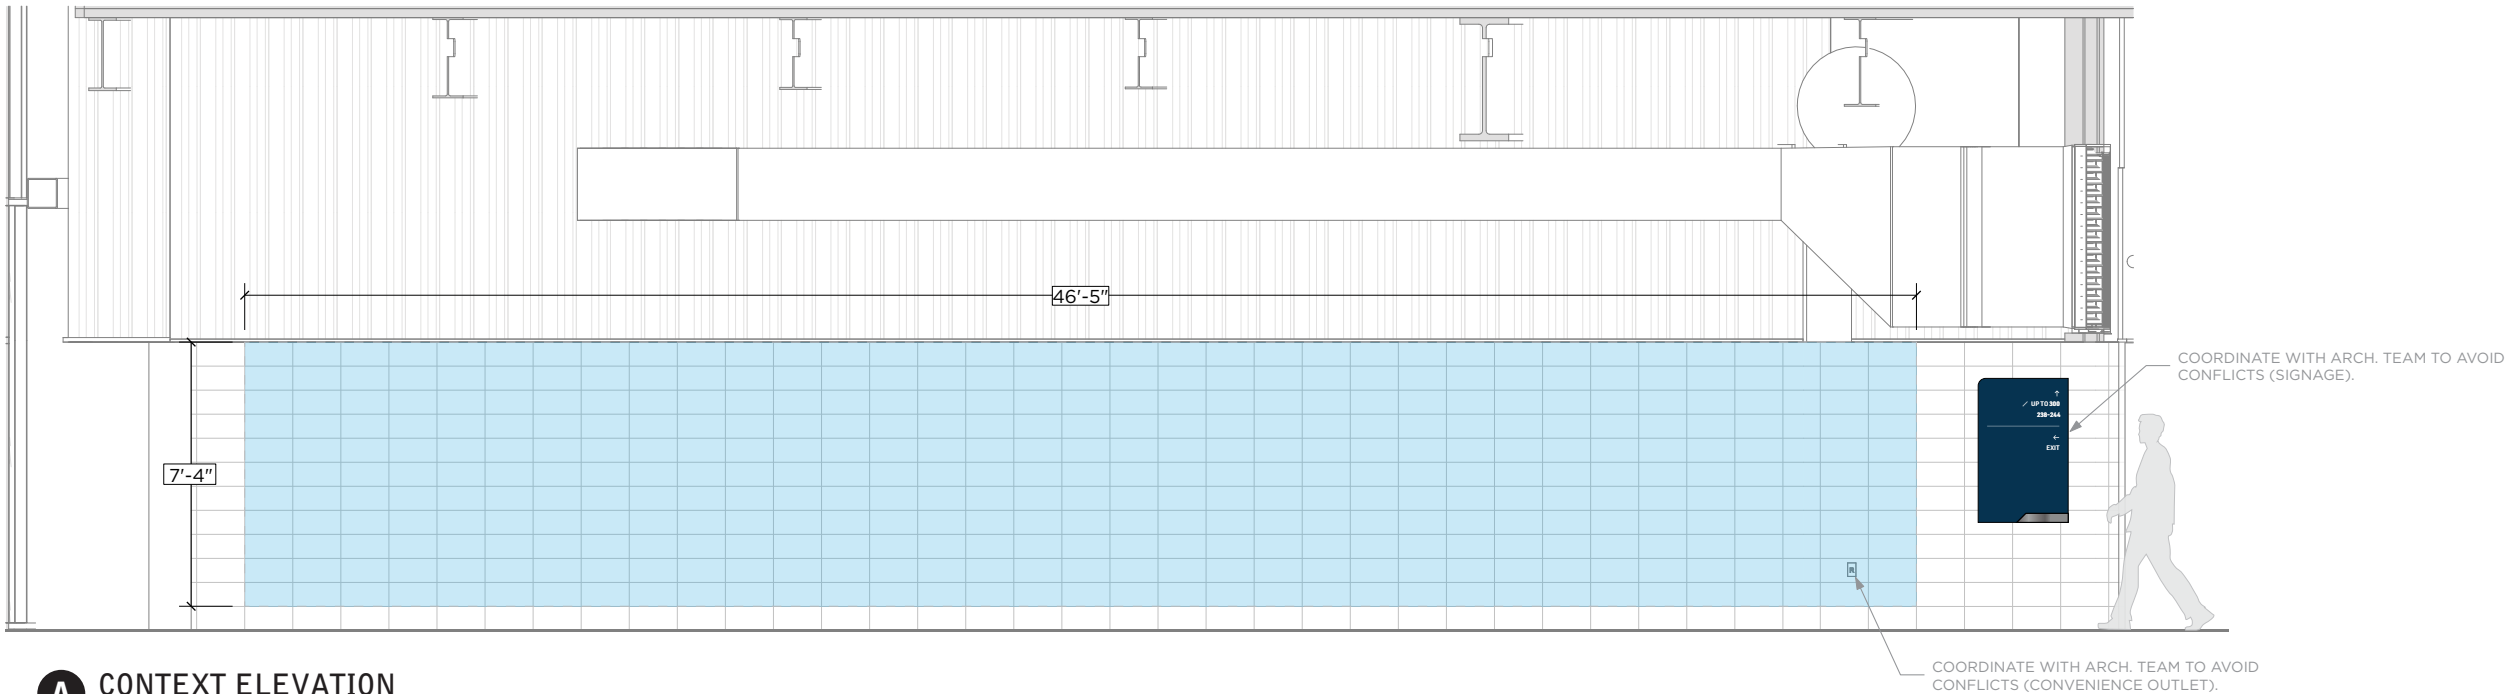

A CONTEXT ELEVATION
SCALE: 3/16"=1'-0"

300-A1



Artwork type: Installed Mural

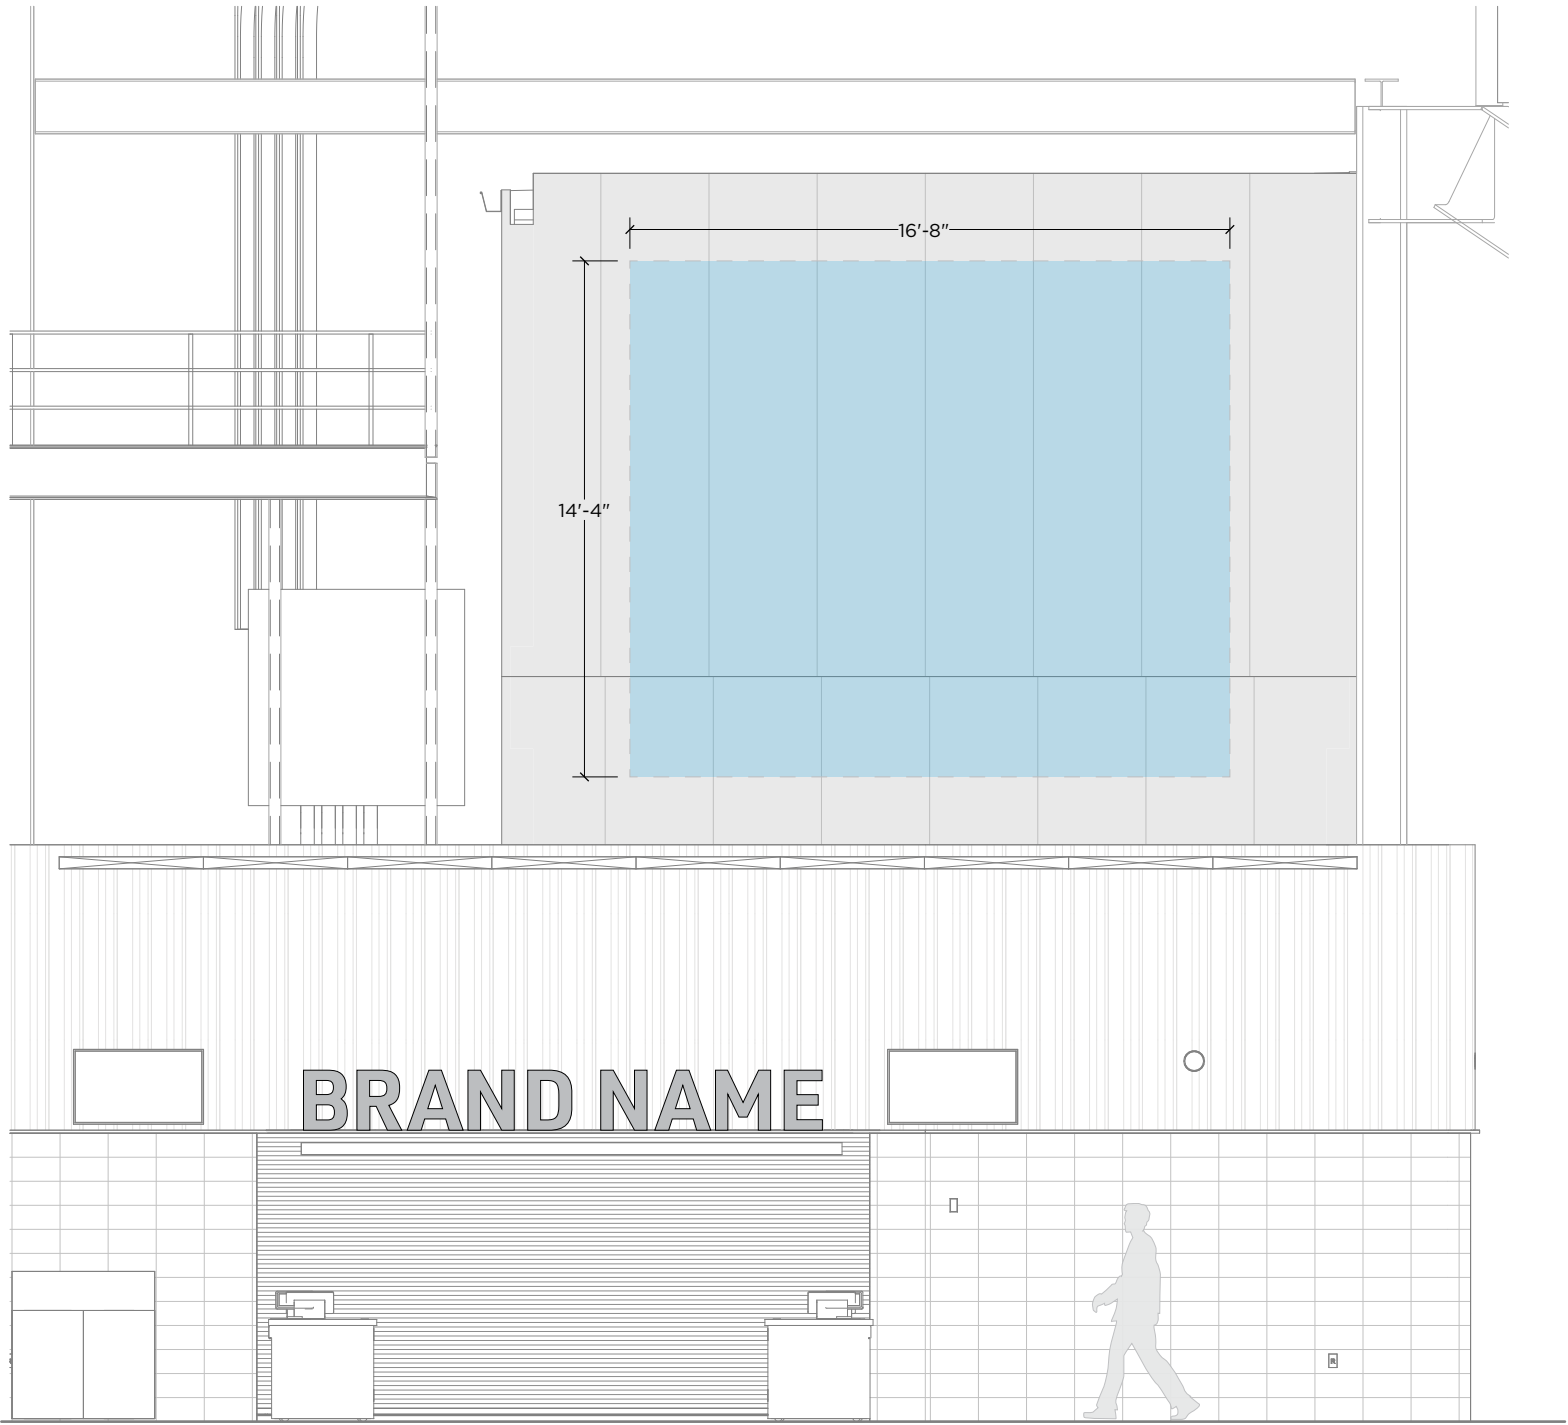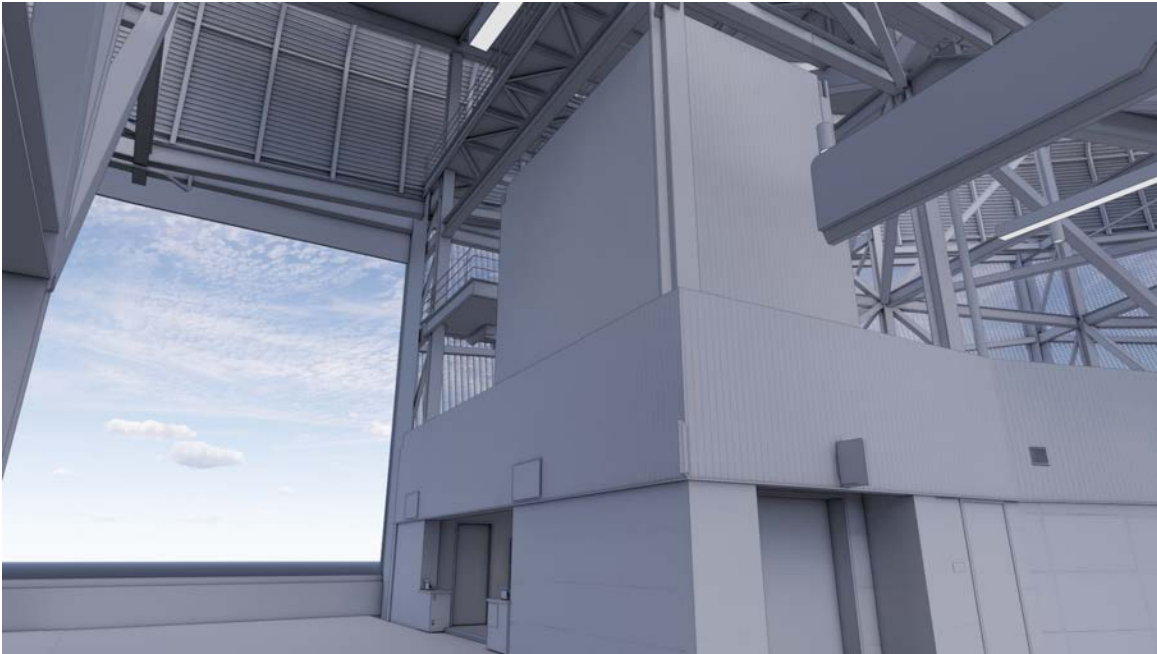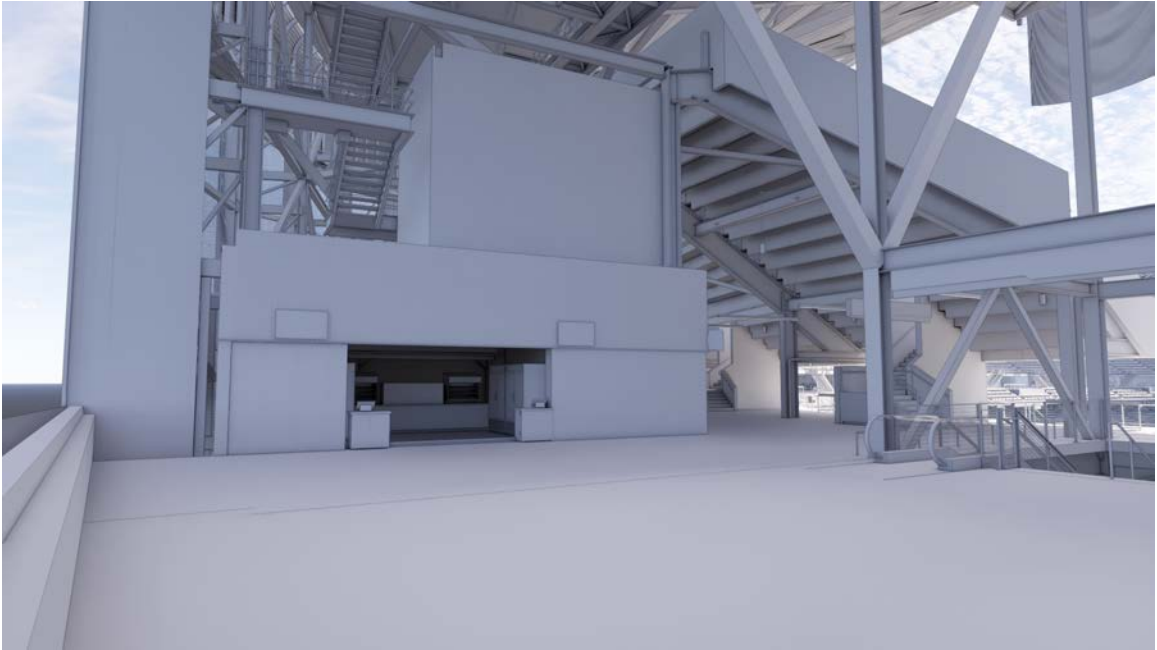

A CONTEXT ELEVATION
SCALE: 3/16"=1'-0"

300-A5


Artwork type: Installed Mural

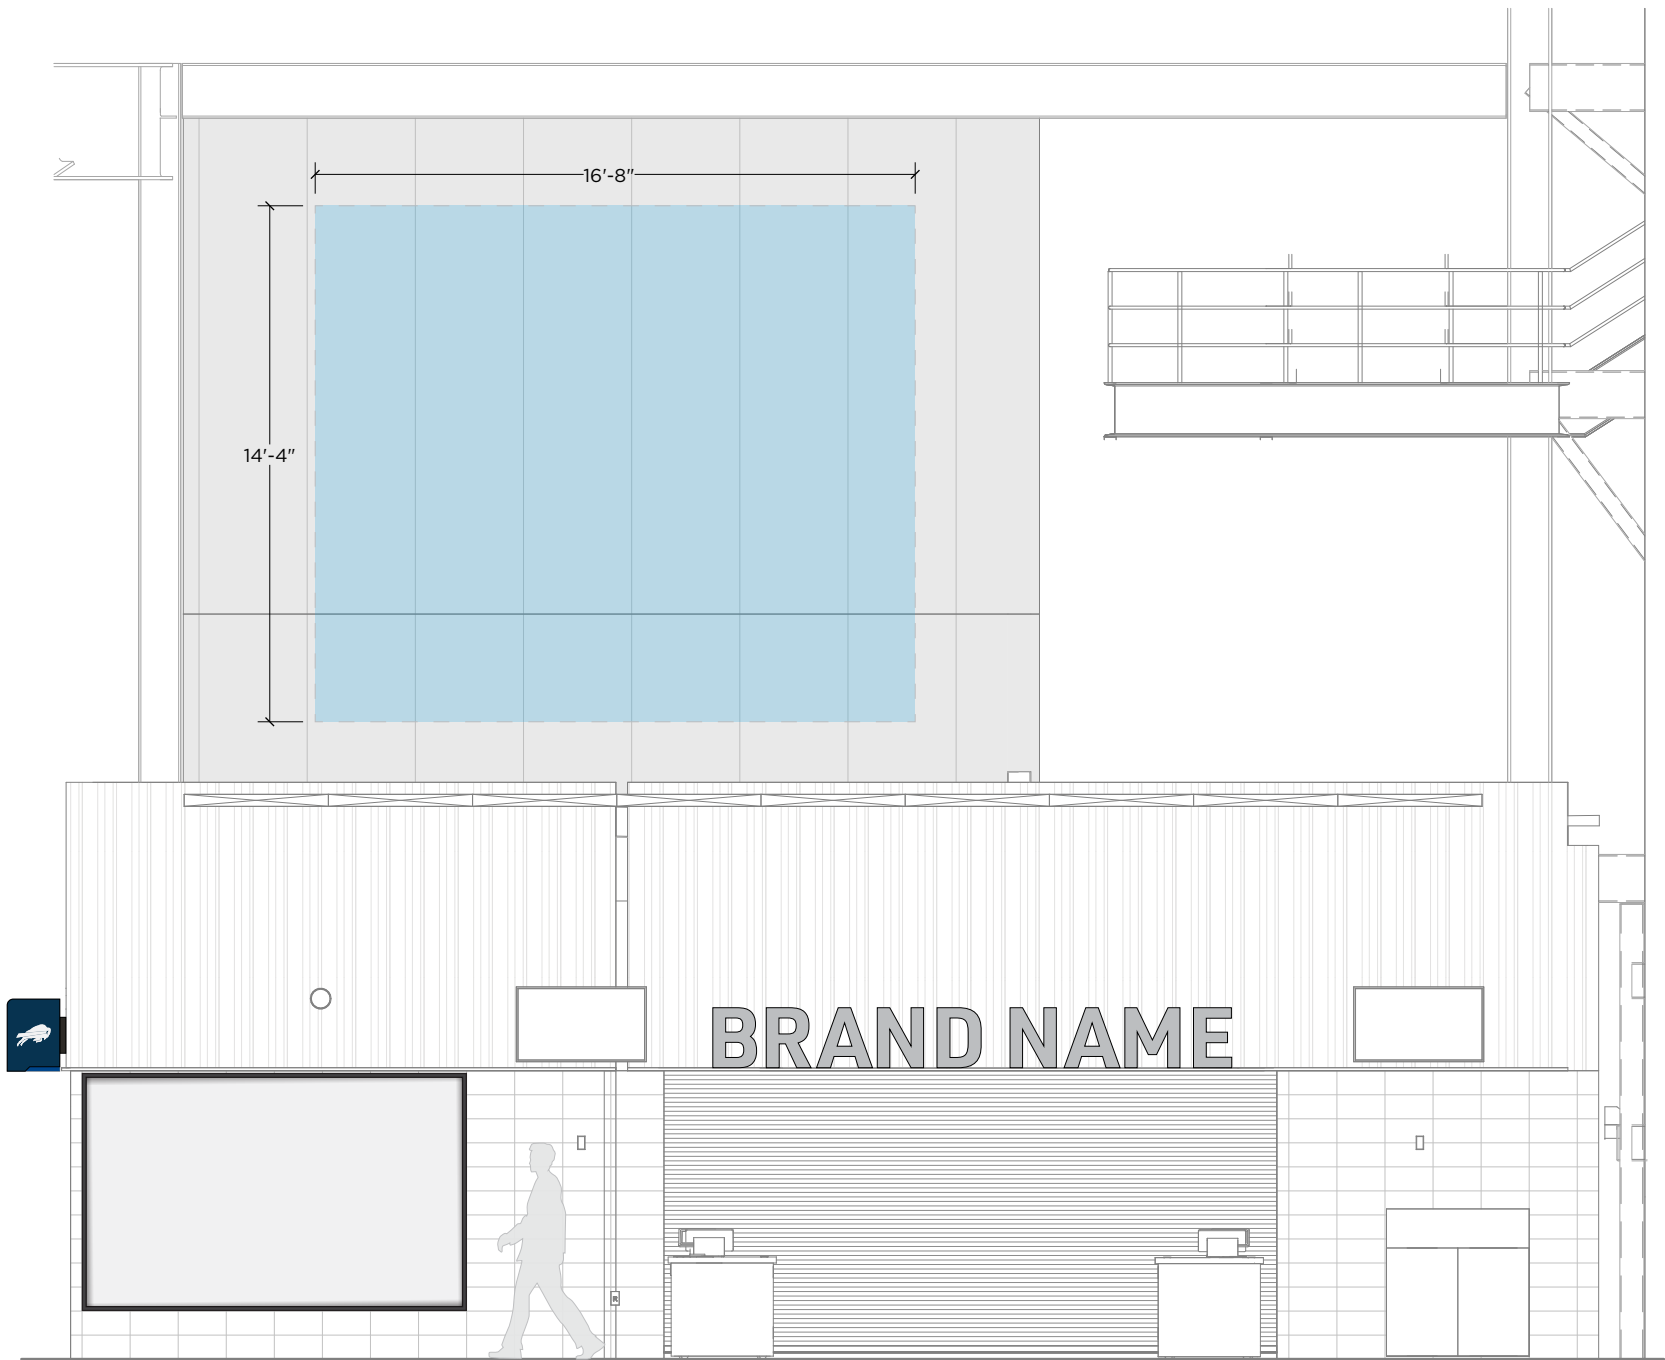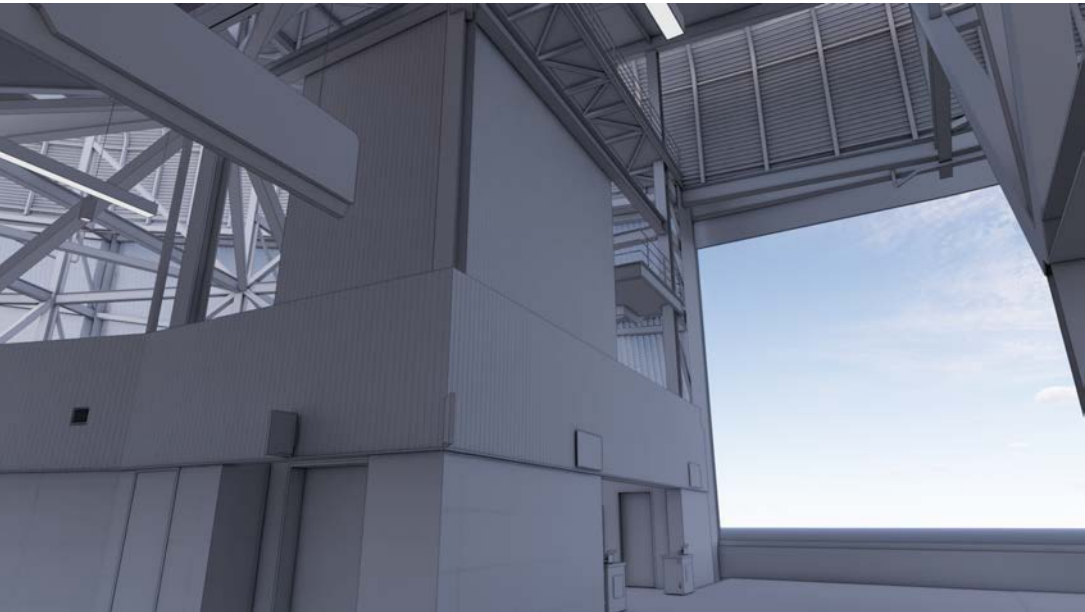

A CONTEXT ELEVATION
SCALE: 3/16"=1'-0"

300-A2


Artwork type: Mural

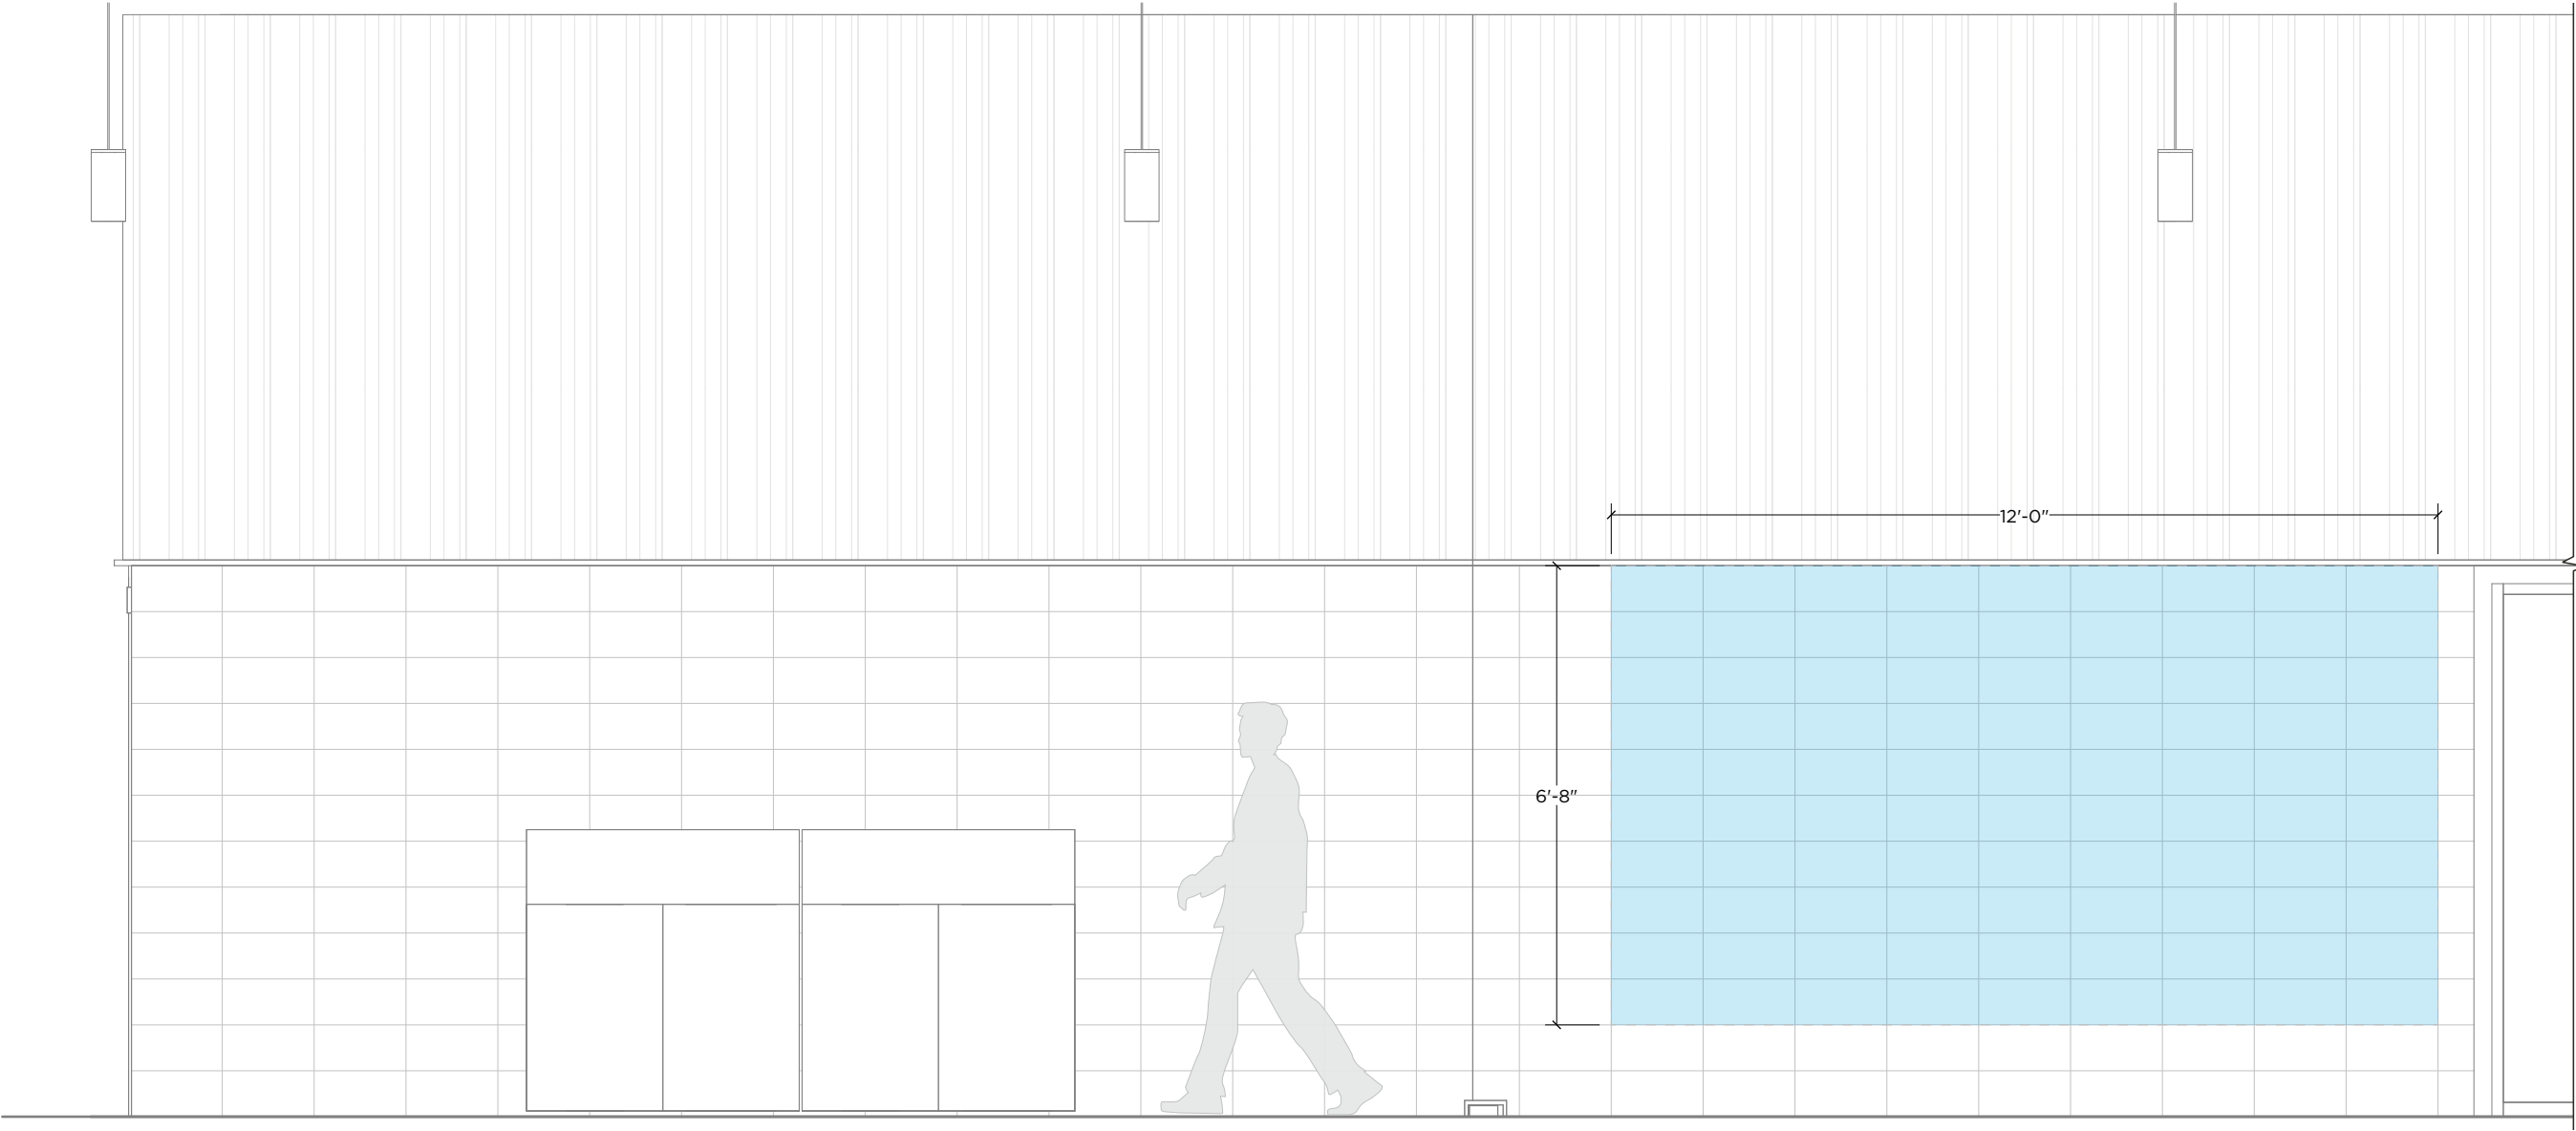

A CONTEXT ELEVATION
SCALE: 3/8"=1'-0"

DISCLAIMER | TO ENSURE PROPER COORDINATION, OWNER TO KEEP ARCH. TEAM AWARE OF ANY DEVELOPMENTS



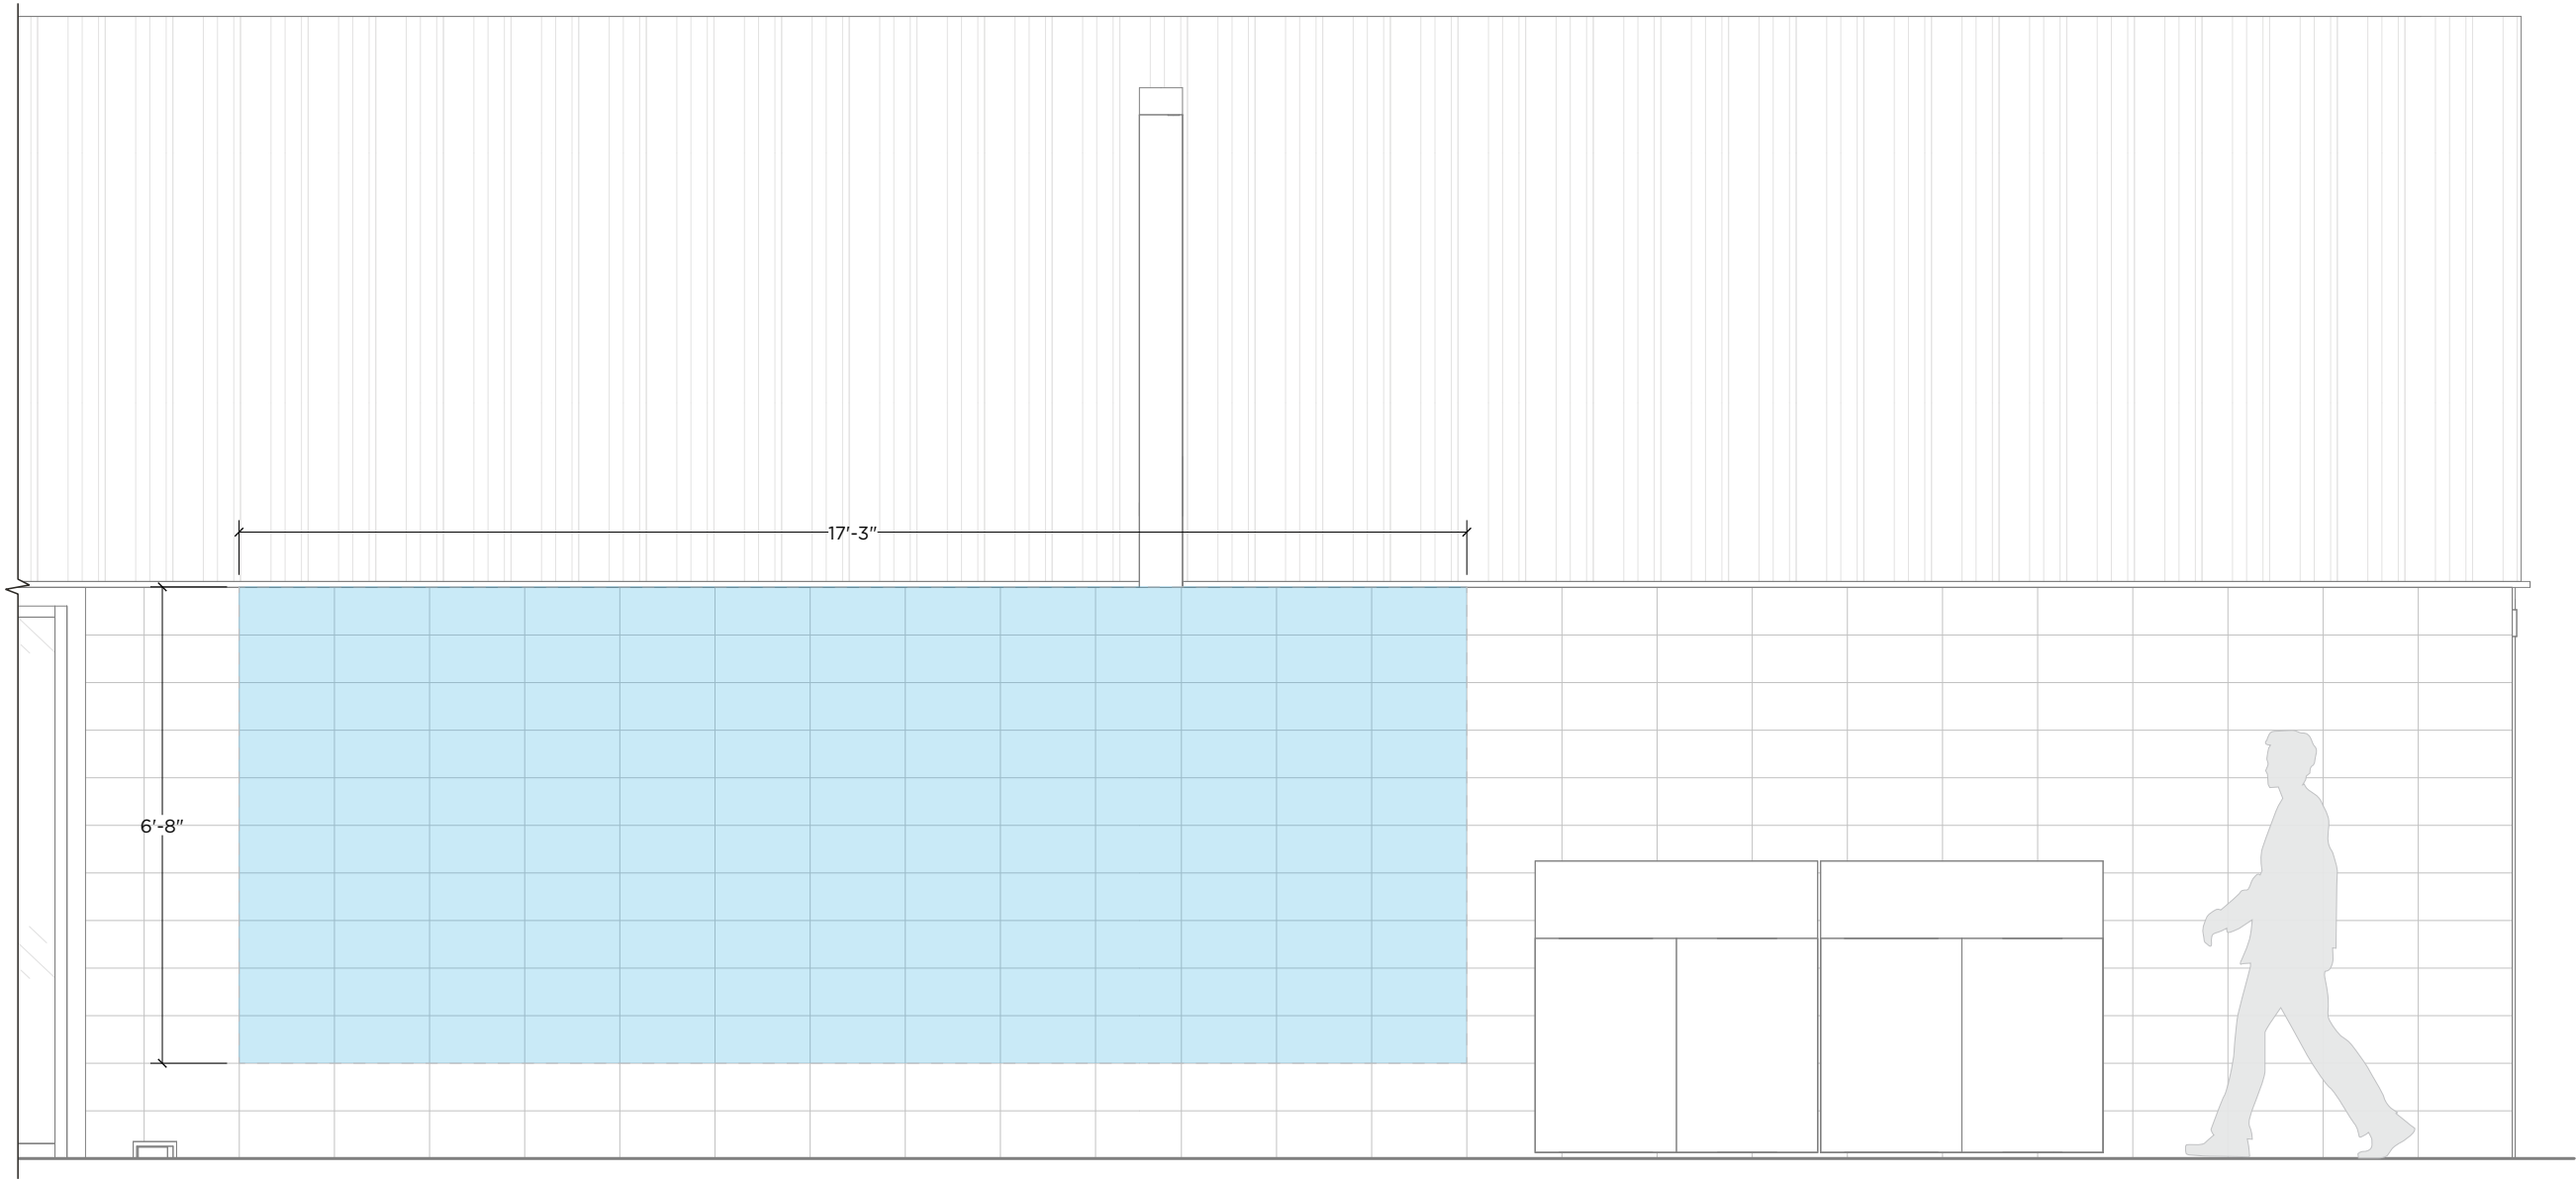


A CONTEXT ELEVATION
SCALE: 3/8" = 1'-0"

DISCLAIMER | TO ENSURE PROPER COORDINATION, OWNER TO KEEP ARCH. TEAM AWARE OF ANY DEVELOPMENTS


300-A6

Artwork type: Mural

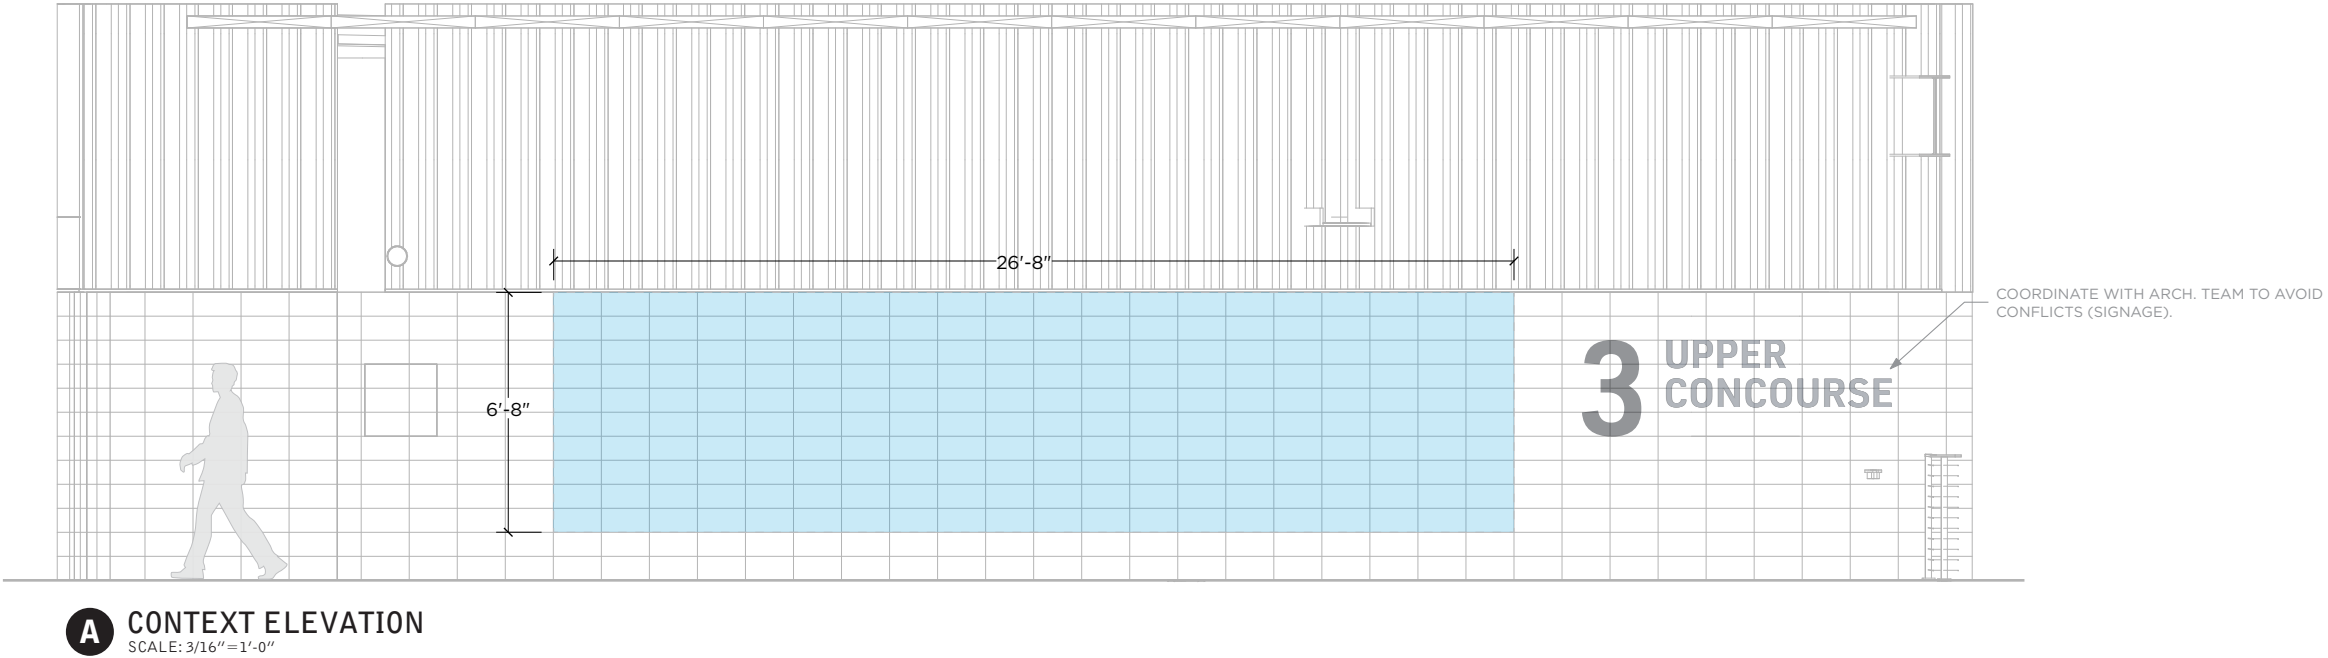

300-A8

Artwork type: Mural

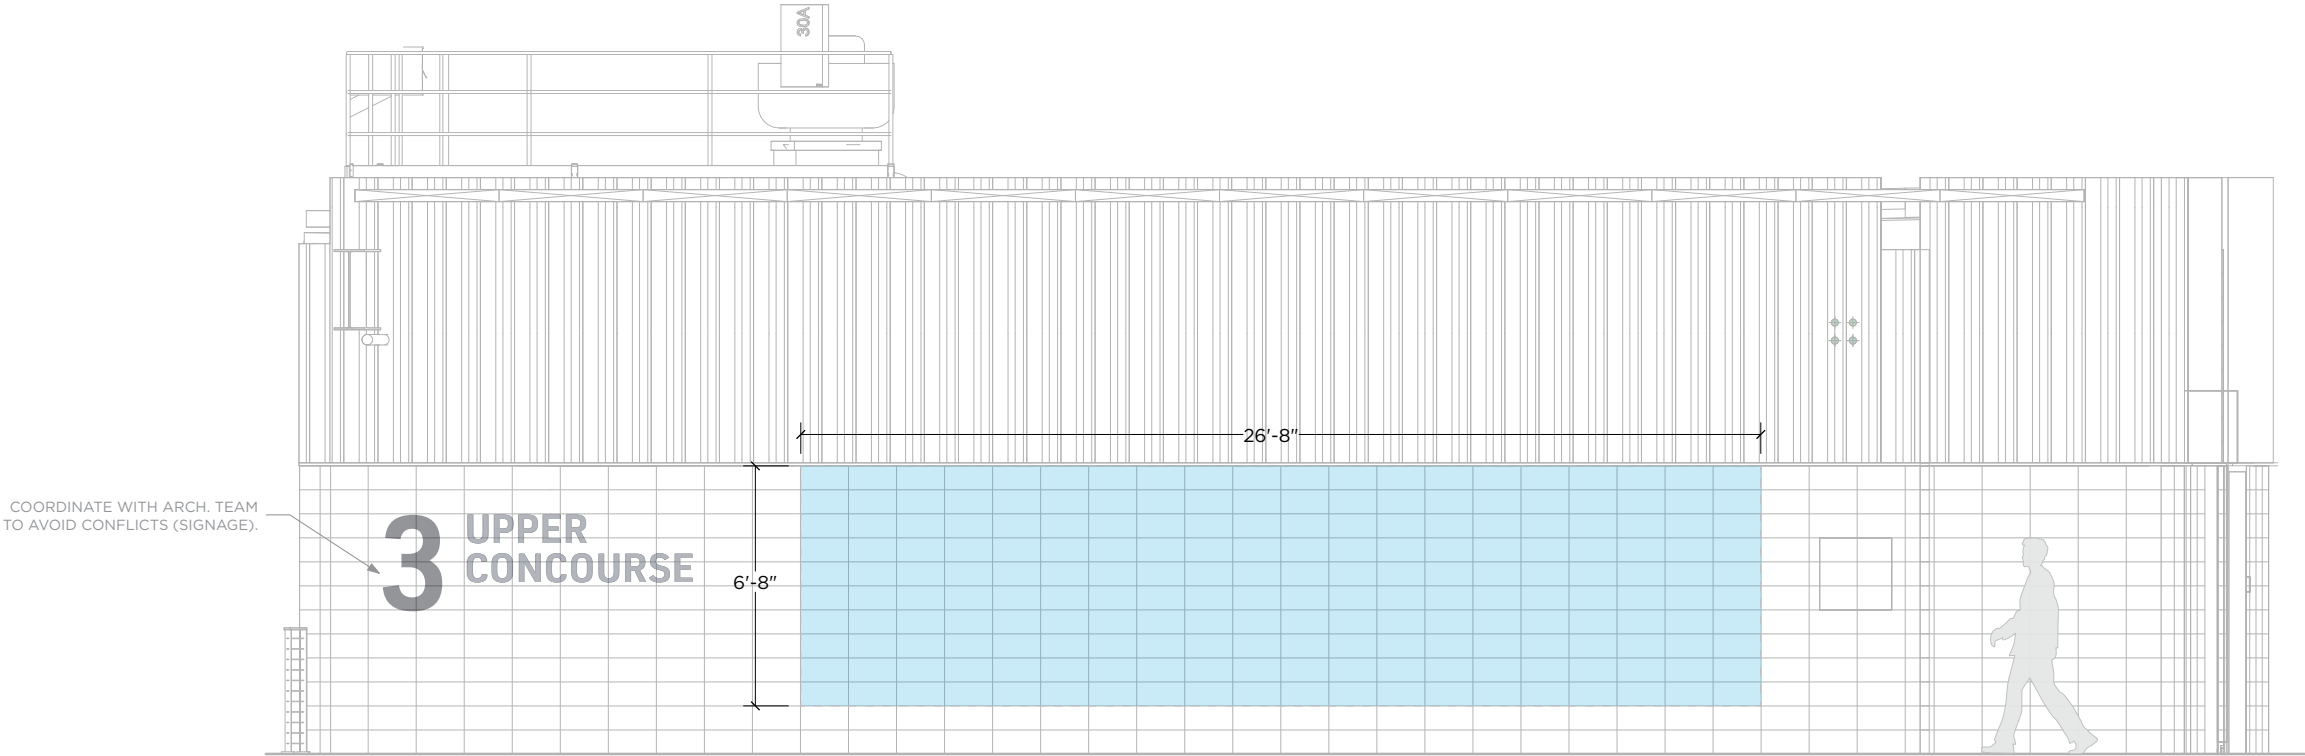

A CONTEXT ELEVATION
SCALE: 3/16"=1'-0"


SU-A4

Artwork type: Wall-based, digitally printed, backlit, framed lightbox




SU-A3

Artwork type: Wall-based, digitally printed, backlit, framed lightbox

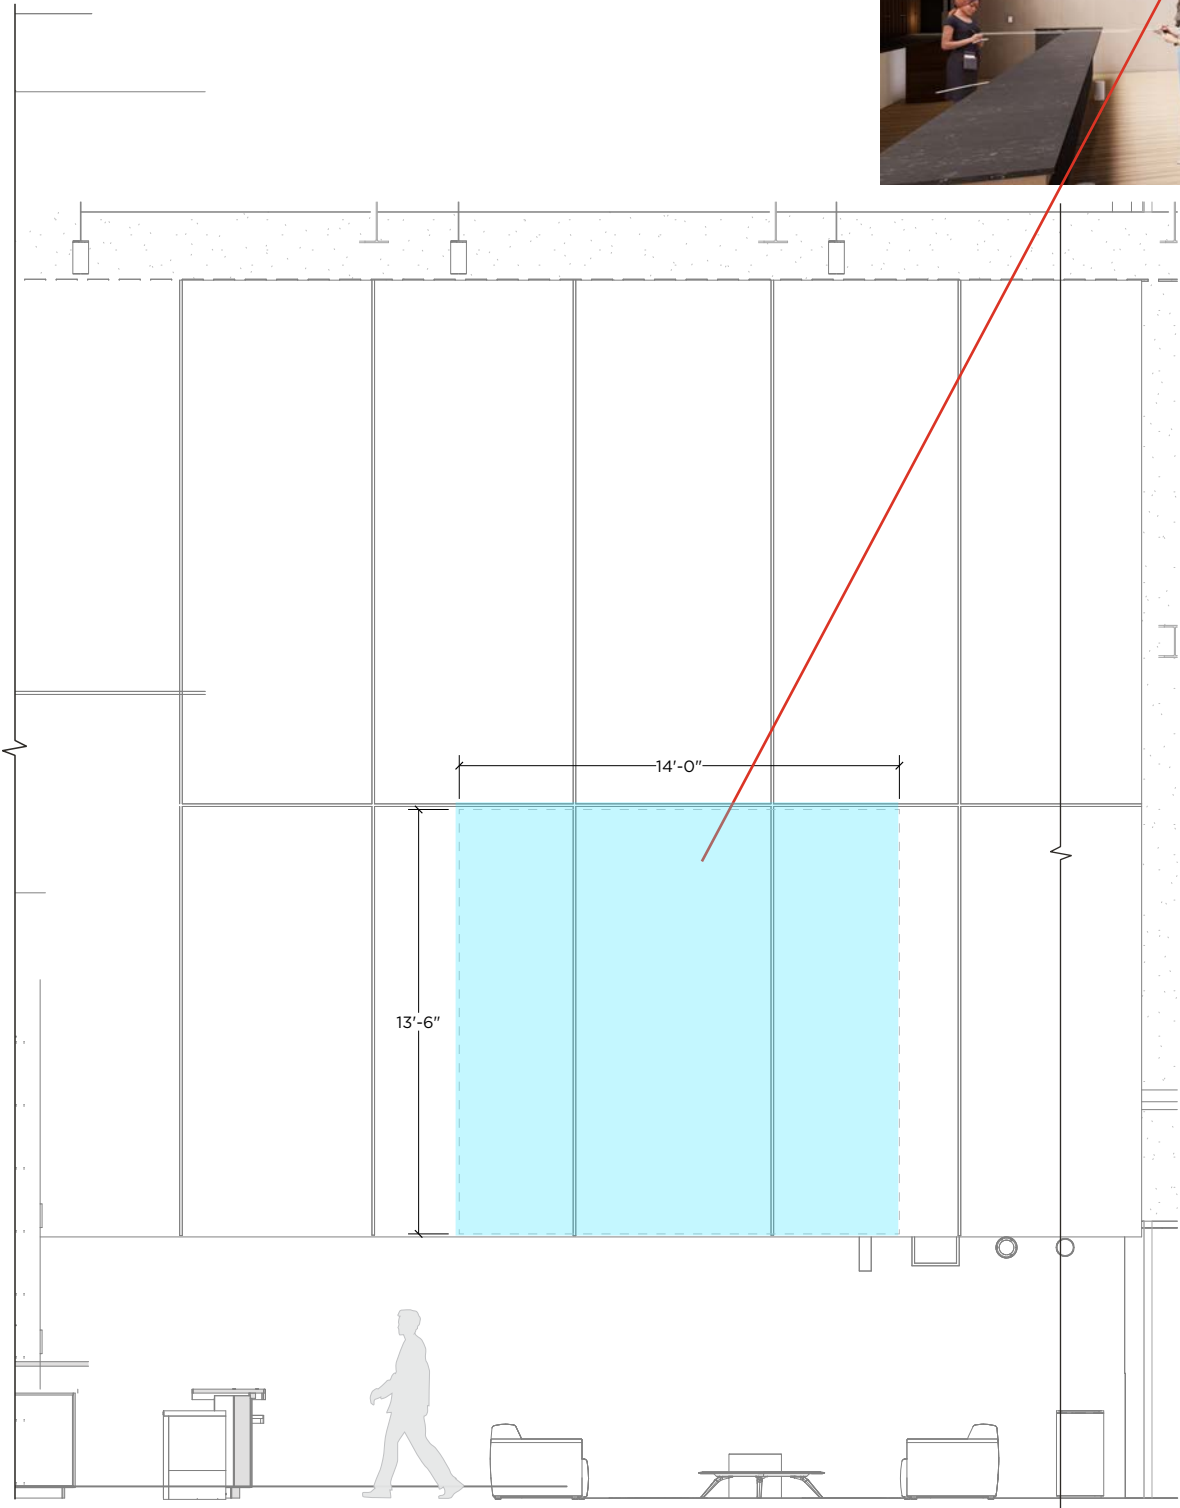

A CONTEXT ELEVATION
SCALE: 3/16"=1'-0"

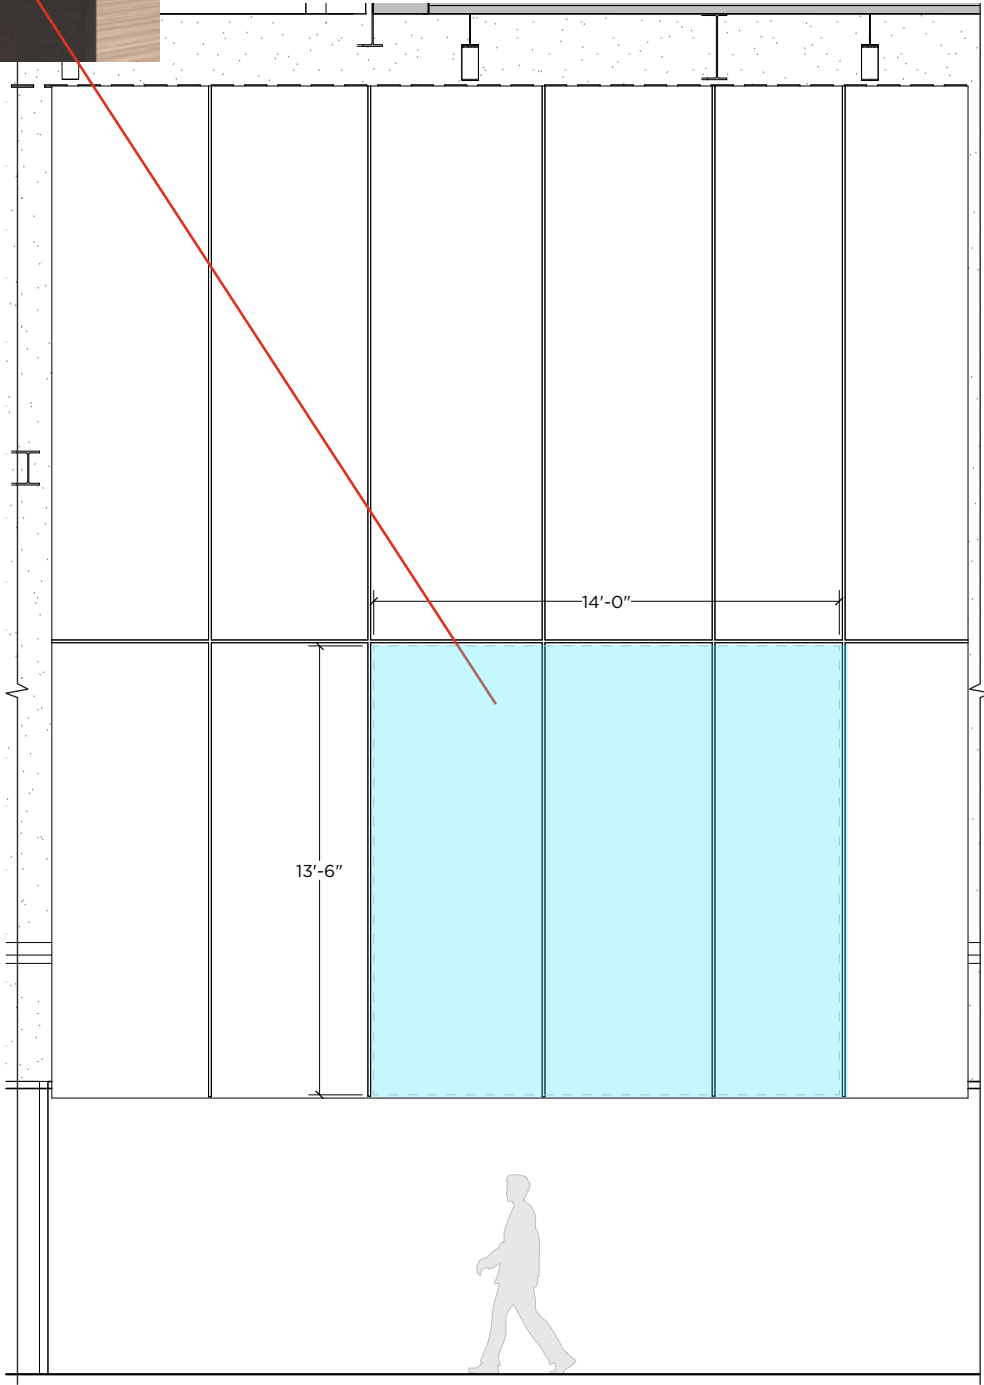


A CONTEXT ELEVATION
SCALE: 3/16"=1'-0"

DISCLAIMER | TO ENSURE PROPER COORDINATION, OWNER TO KEEP ARCH. TEAM AWARE OF ANY DEVELOPMENTS

SU-A8


Artwork type: Wall-based, digitally printed, backlit, framed lightbox

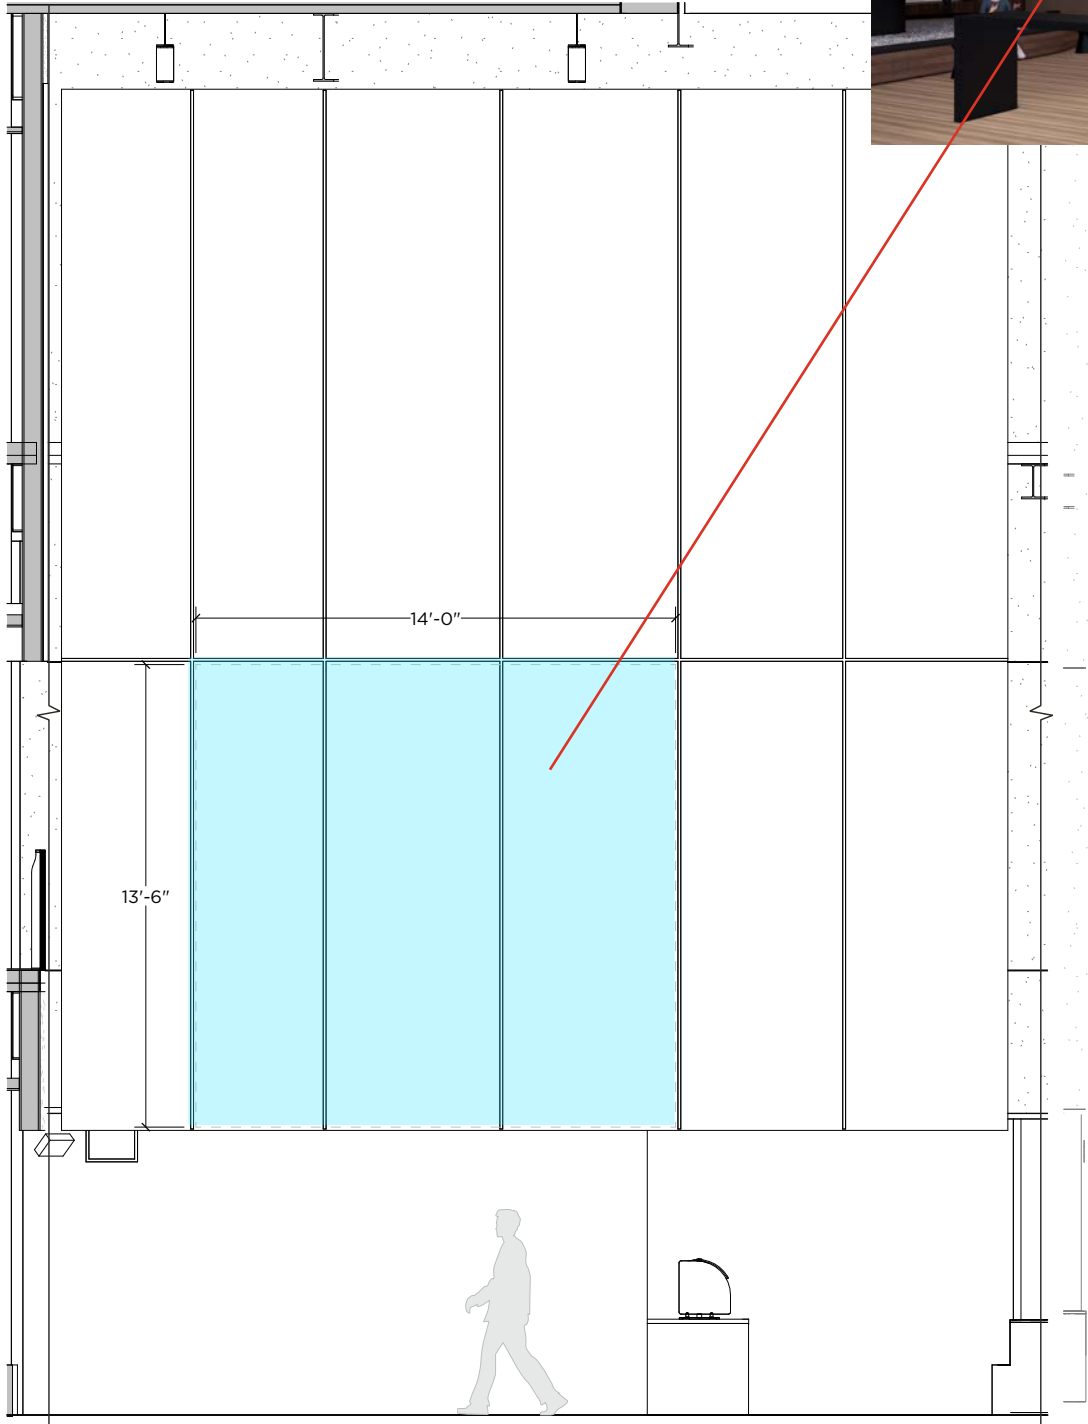

A CONTEXT ELEVATION
SCALE: 3/16"=1'-0"

SU-A9

Artwork type: Wall-based, digitally printed, backlit, framed lightbox

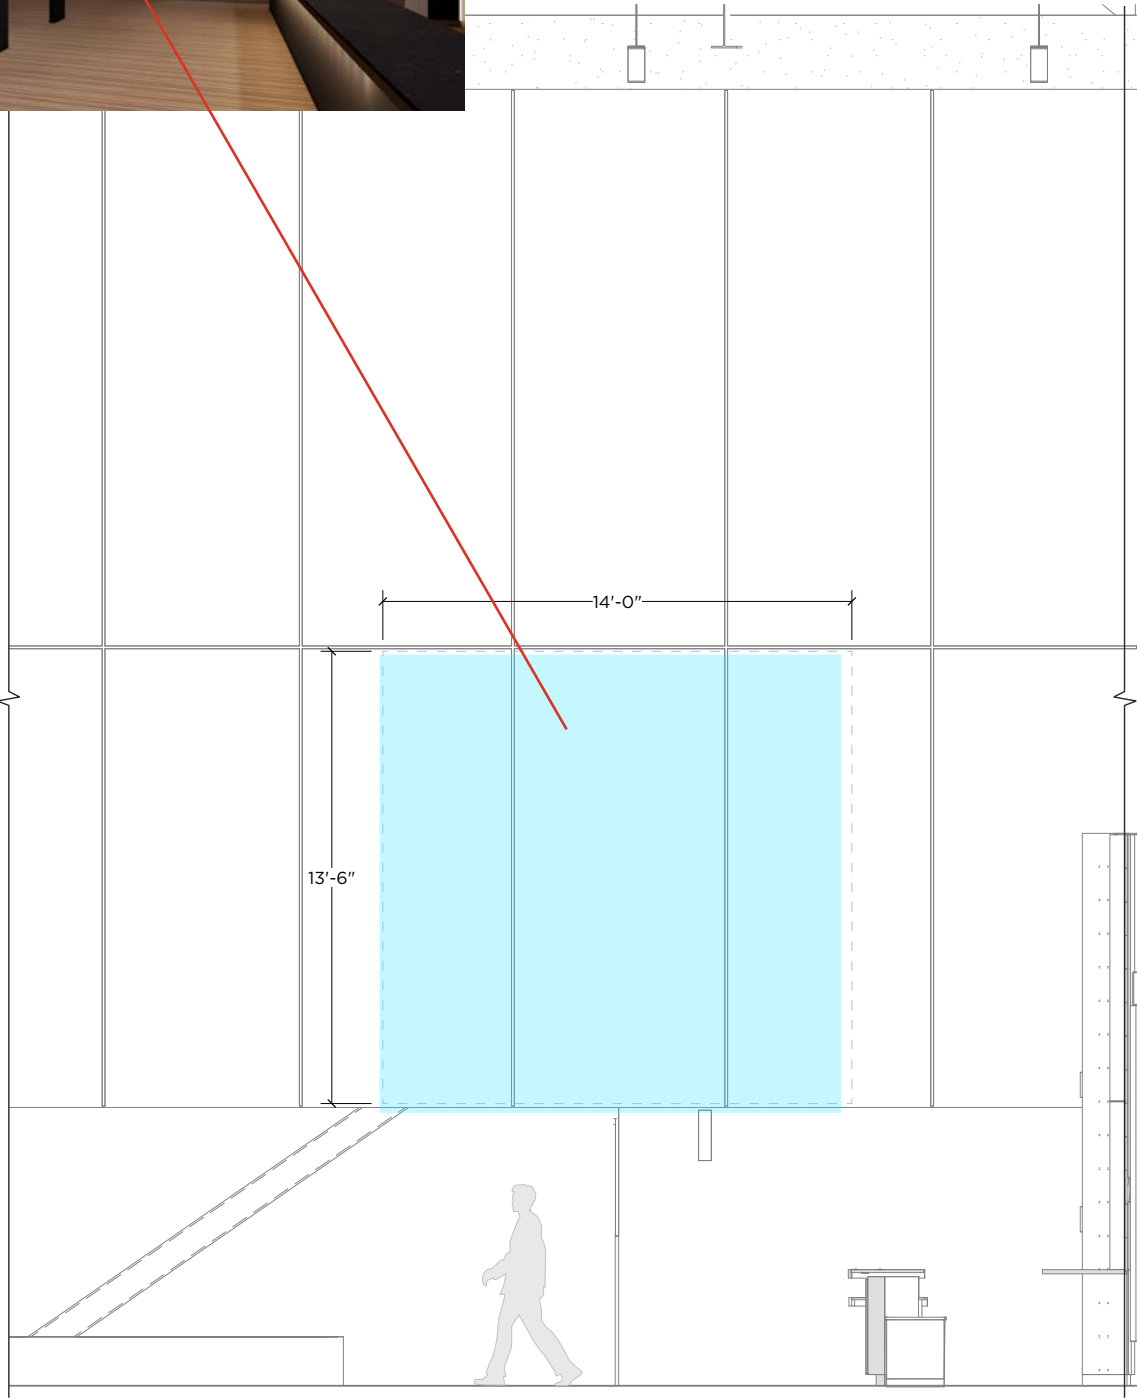


A CONTEXT ELEVATION
SCALE: 3/16"=1'-0"

DISCLAIMER | TO ENSURE PROPER COORDINATION, OWNER TO KEEP ARCH. TEAM AWARE OF ANY DEVELOPMENTS

FL-A1

Artwork type: painted wall mural, grafitti style

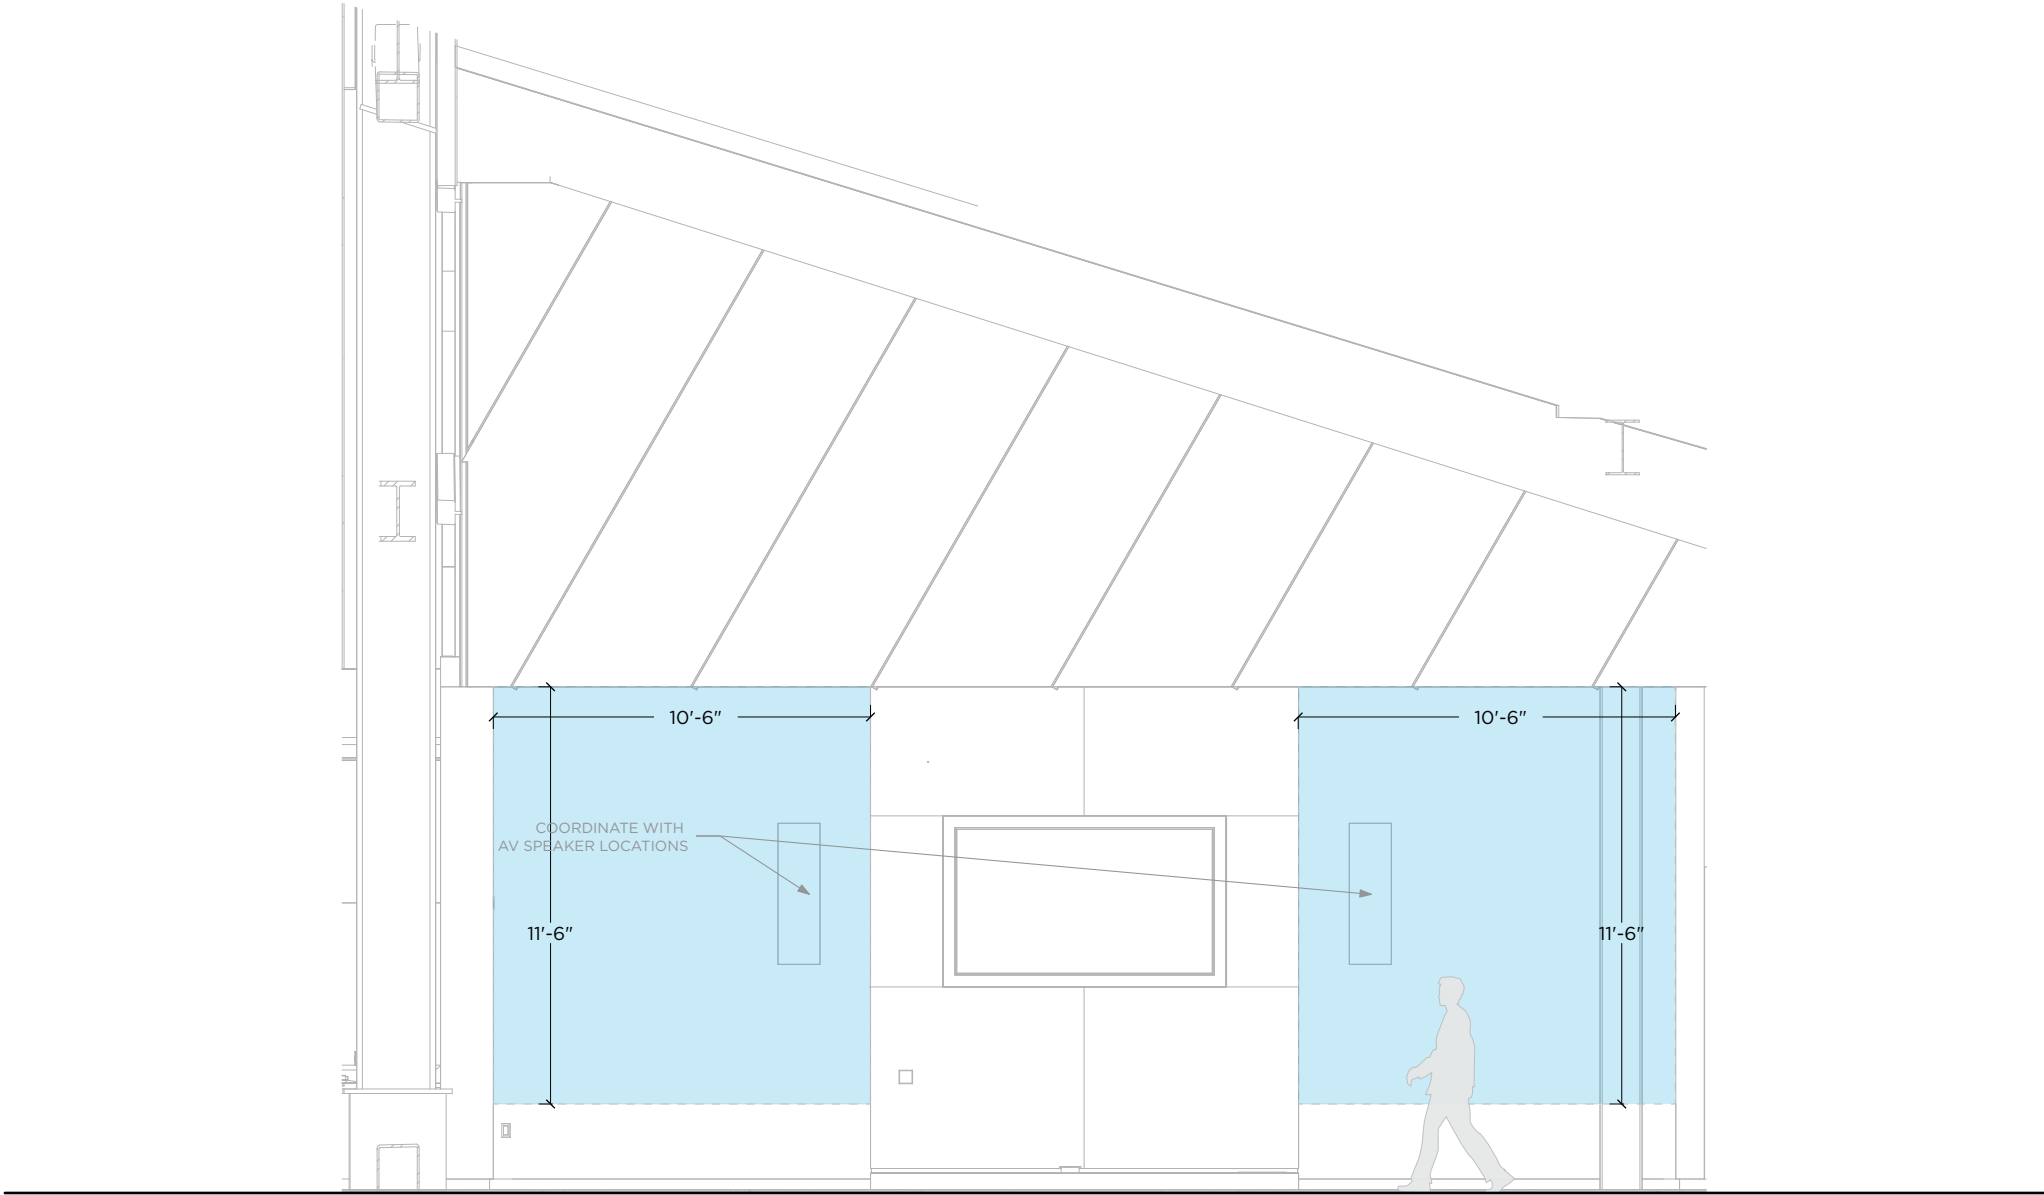

A CONTEXT ELEVATION
SCALE: 3/16"=1'-0"



BUFFALO BILLS
NEW STADIUM



BUILT FOR THE
GAME

For more information about the Buffalo Bills Public Art Program
Contact:

Holly Hayden, Public Art Consultant & Artist Liaison

stadiumpublicart@gmail.com