



Building Exterior - Conceptual Rendering

Aurora Animal Shelter

Aurora, CO





View Toward Adoptable Dogs



View Toward Adoptable Cats



View of Entry Plaza



NORTH ELEVATION

SCALE: 1/16" = 1' - 0"

AURORA ANIMAL SHELTER


City of Aurora

ANIMAL ARTS


architecture • animals • people

LANDSCAPE LEGEND:

	PROPERTY LINE
	EASEMENT
	DRAINAGE SWALE
	UPLAND SEED MIX
	TAHOMA 31 BERMUDA GRASS
	ORGANIC WOOD MULCH (3" DEPTH - NO WEED BARRIER)
	COBBLE MULCH (2"-4") STD. GREY
	COBBLE MULCH (1/2"-2") STD. GREY
	HACKBERRY
	THORNLESS HONEYLOCUST
	ESPRESSO KENTUCKY COFFEETREE
	REDMOND LINDEN
	CHINKAPIN OAK
	ROCKY MOUNTAIN BIGTOOTH GLOW MAPLE
	AUTUMN BRILLANCE SERVICEBERRY
	THINLEAF ALDER
	COLORGREEN JUNIPER
	VANDERWOLF'S LIMBER PINE
	PINYON PINE
	SKYROCKET JUNIPER

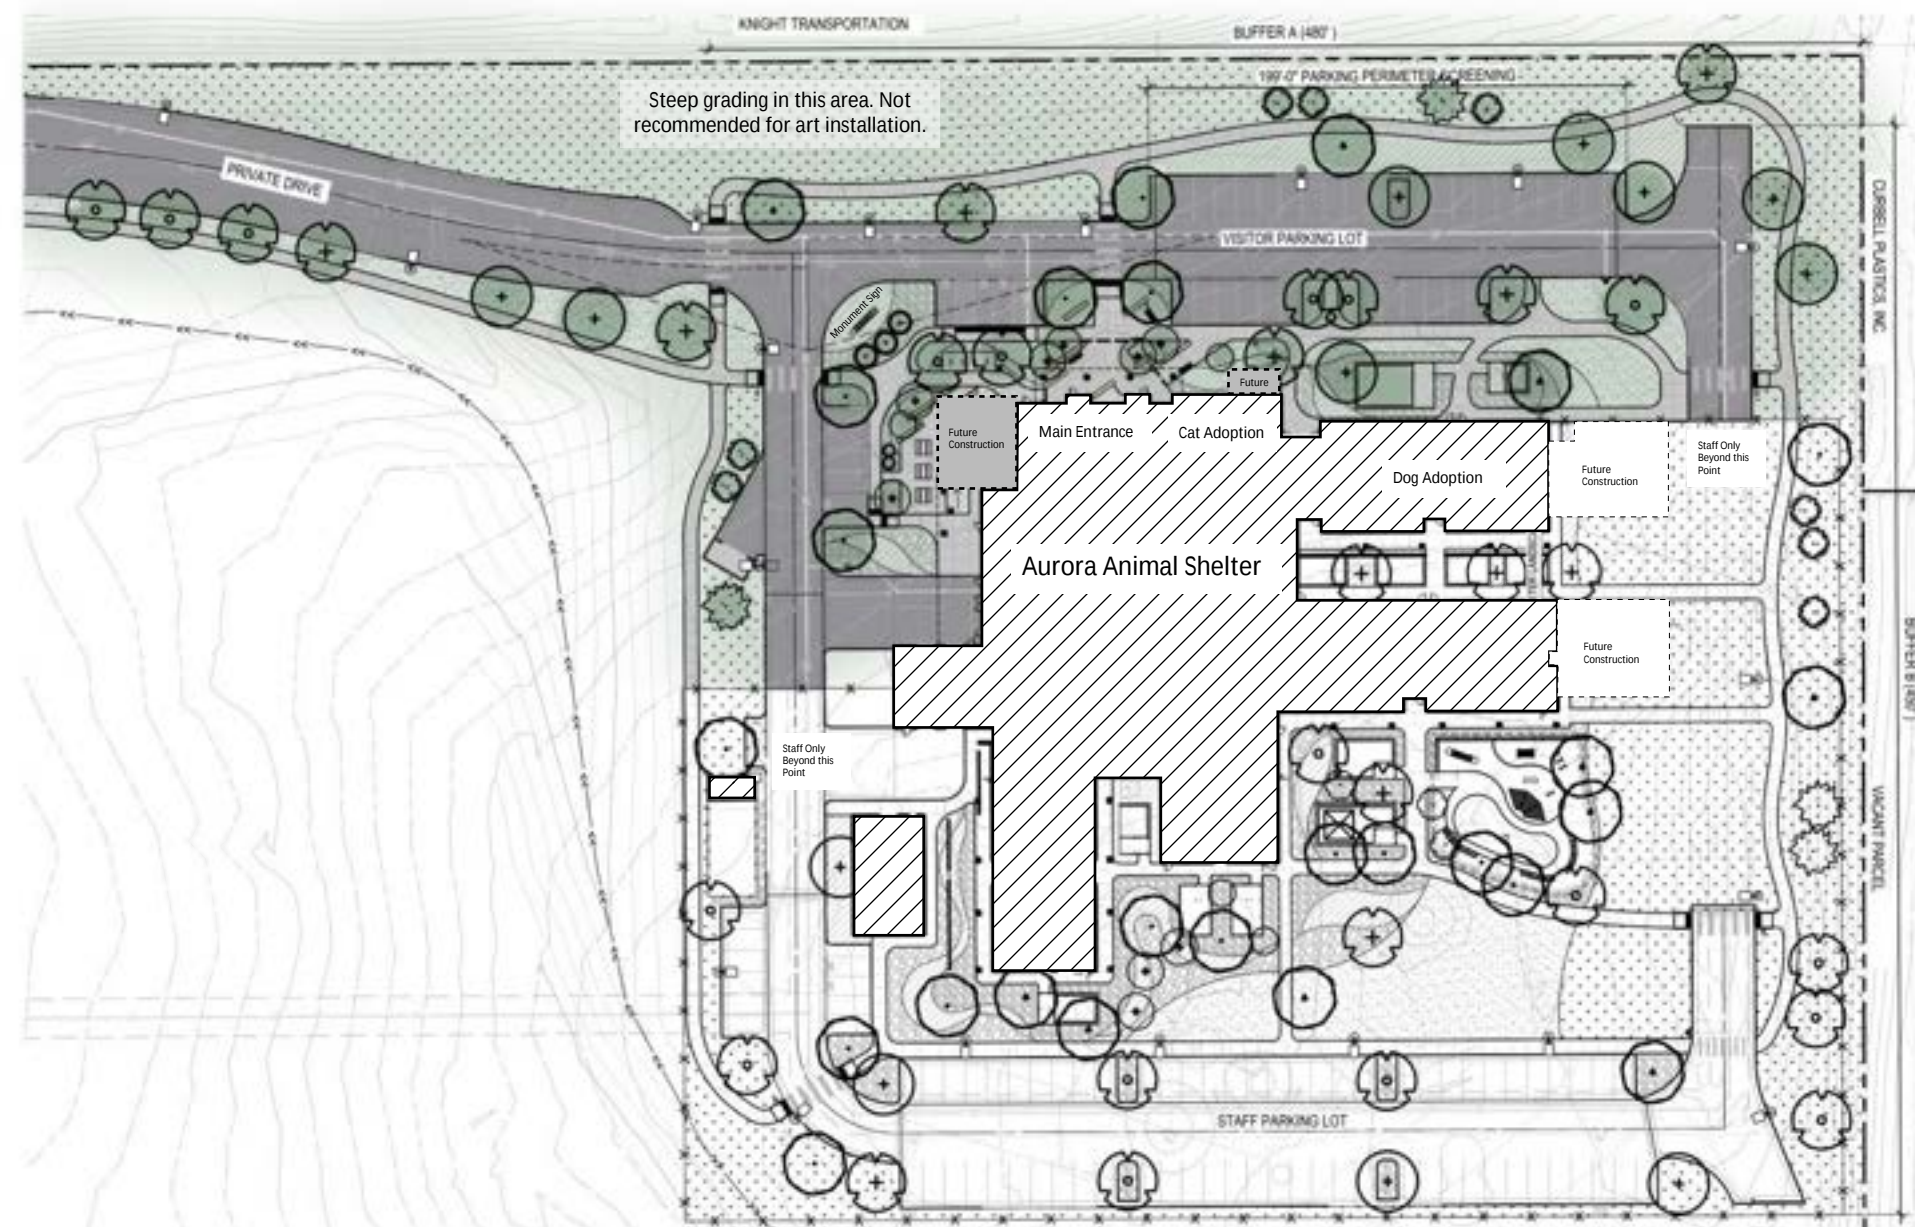

Landscape Plan
Scale: 1" = 80'-0"

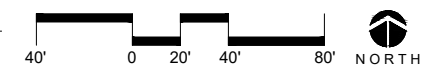

Aurora Animal Shelter
Aurora, CO

