


MAP OF ALIGNMENT / WEST CALLEY CONNECTOR PROJECT

**NOT FINAL SCALE DIMENSIONS. FINAL SCALE DRAWINGS TO BE PROVIDED TO ARTIST ONCE SELECTED TO PREPARE A PRELIMINARY DESIGN CONCEPT.**

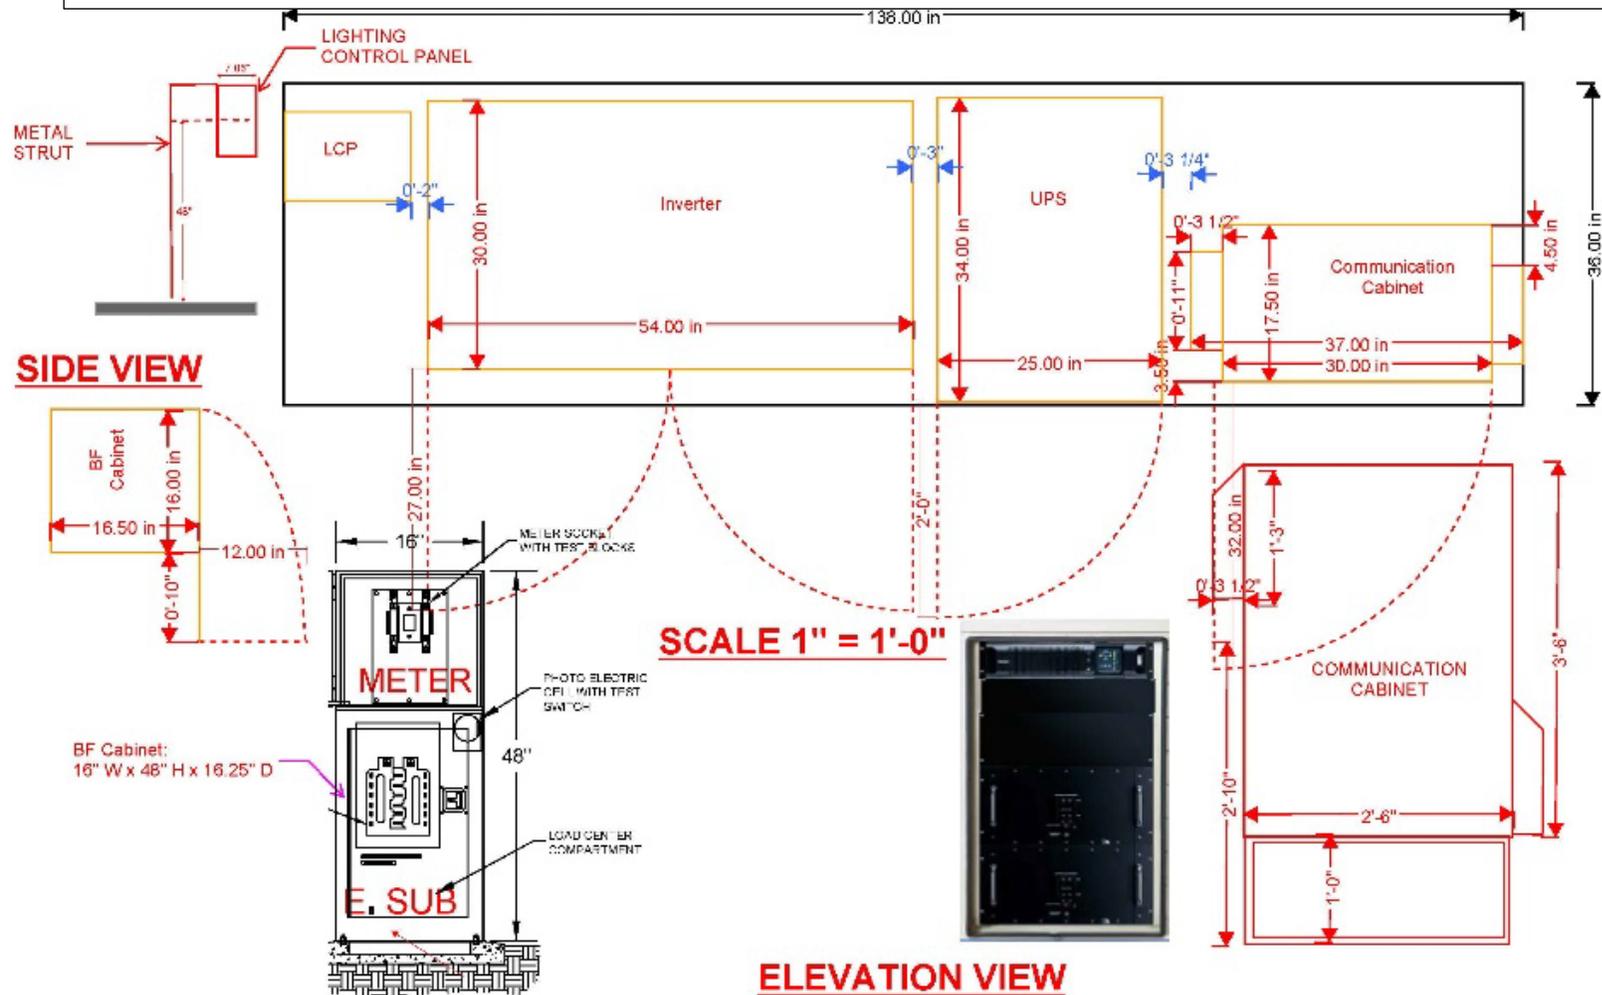

**Typical utility box layout for each location. Art will appear on front, back and sides or visible cabinets. Dimensions to be confirmed by project contractor once artist is finalist.**