







site plan

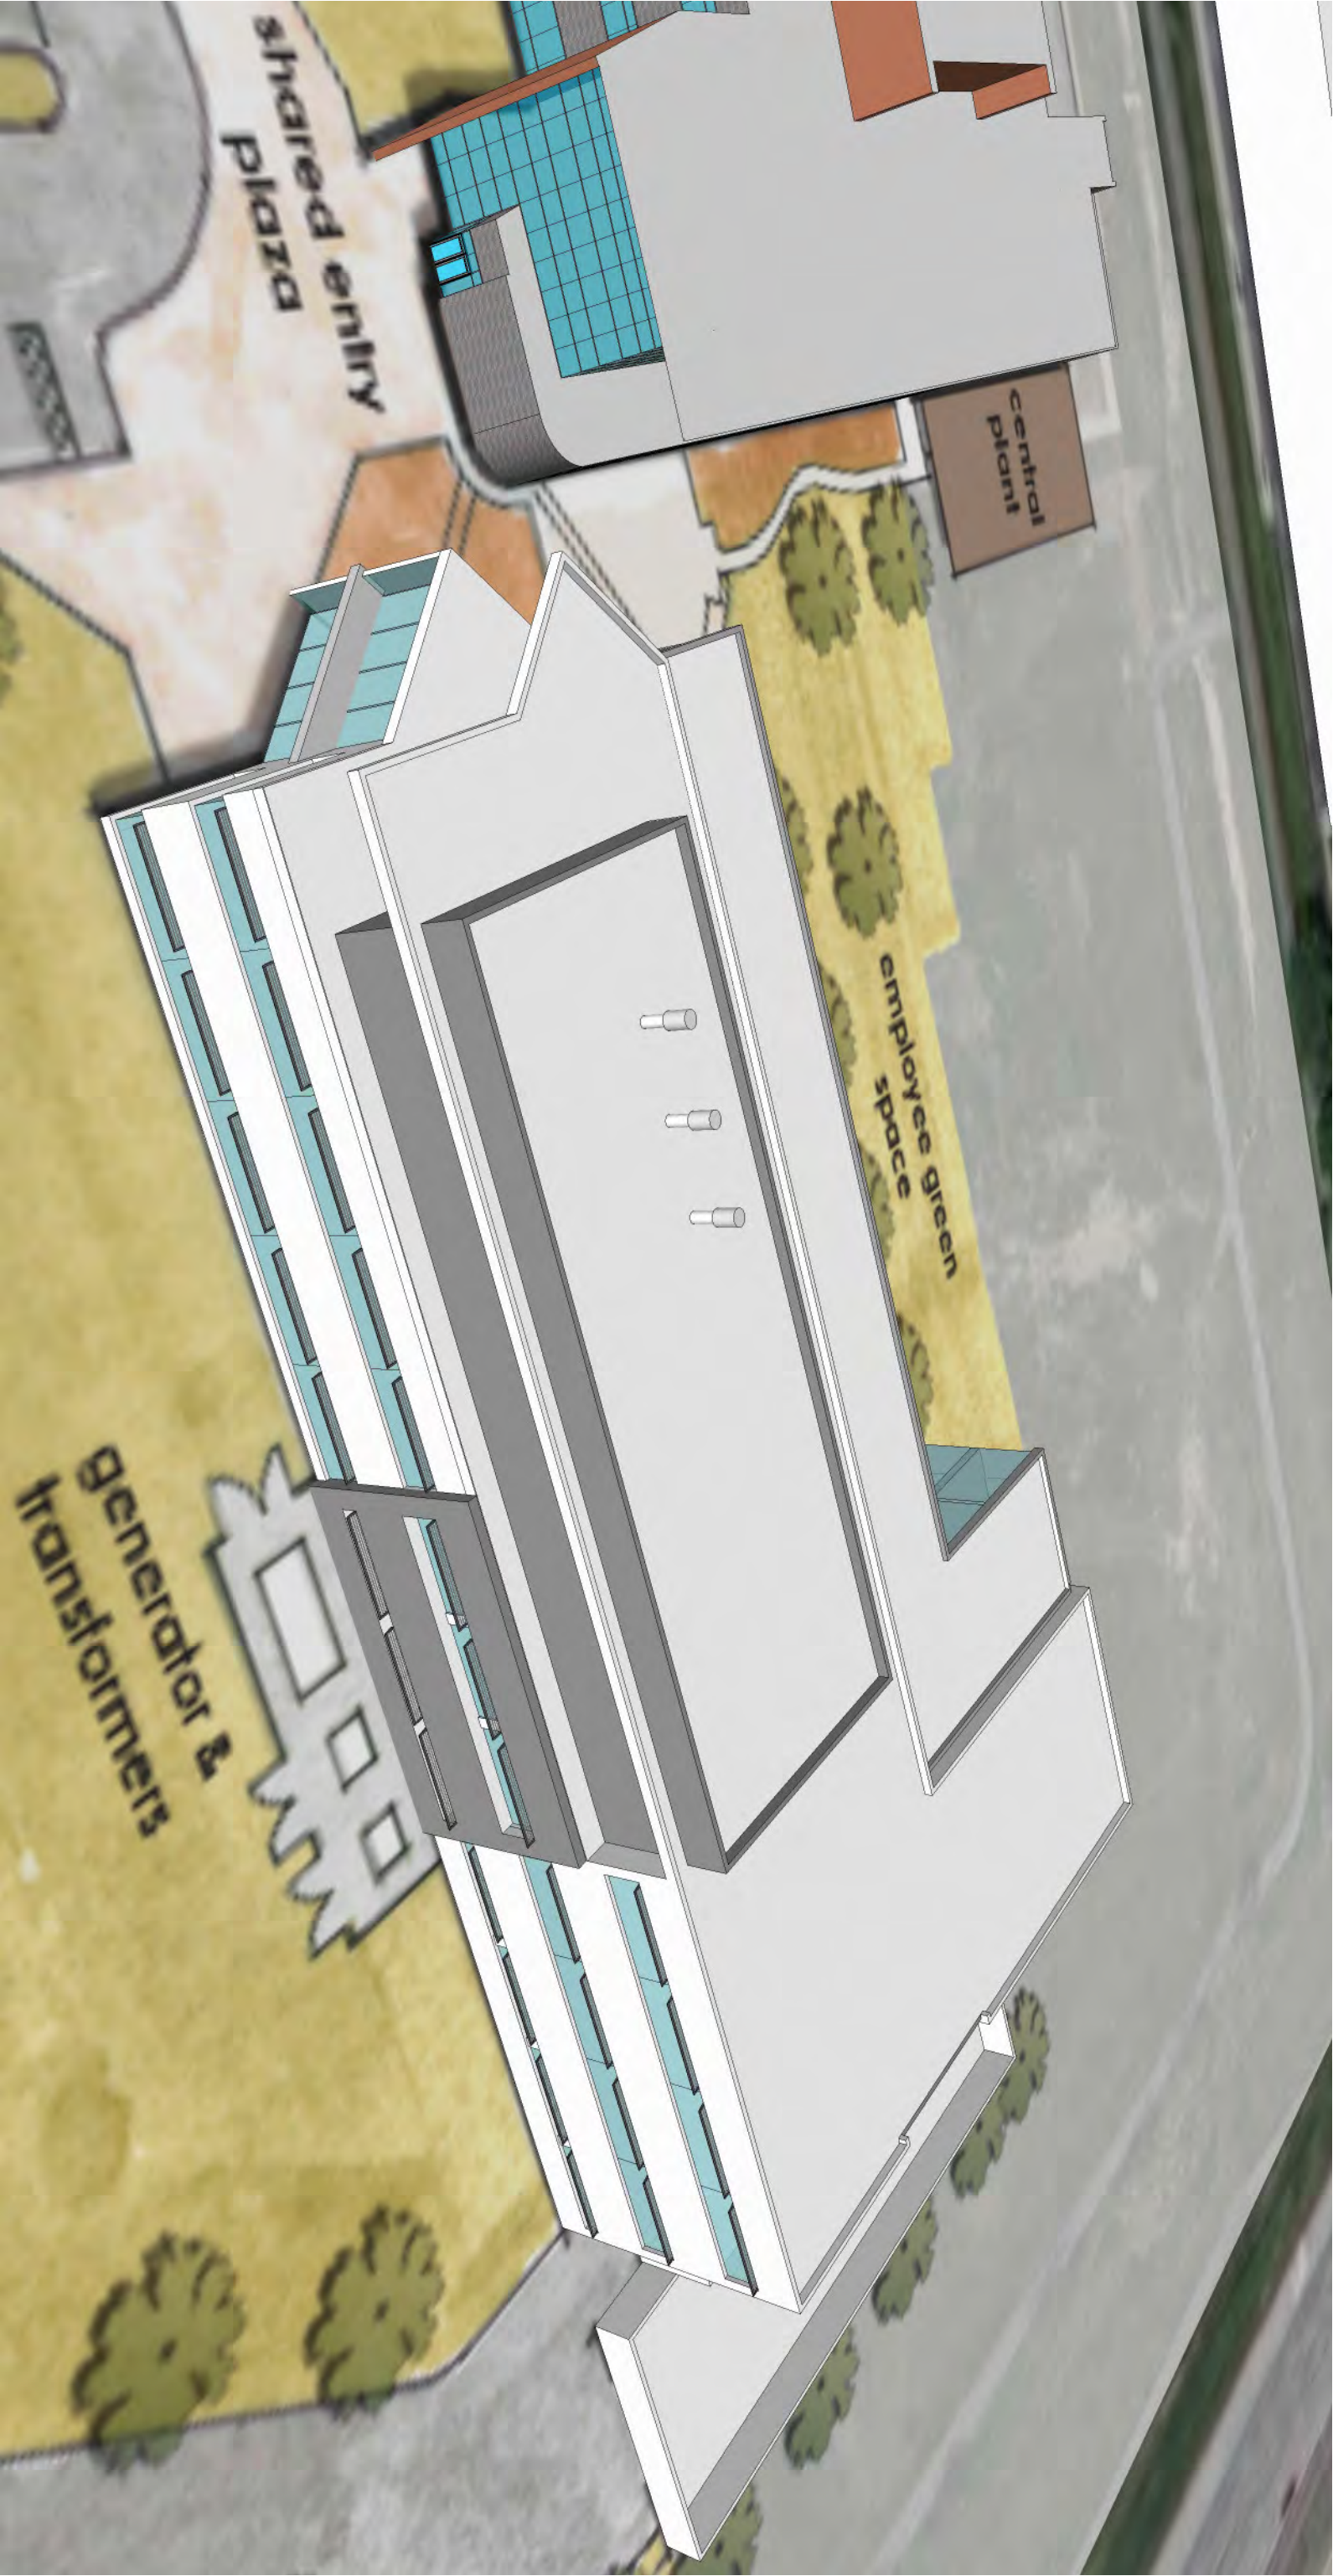


building massing



main level floor plan

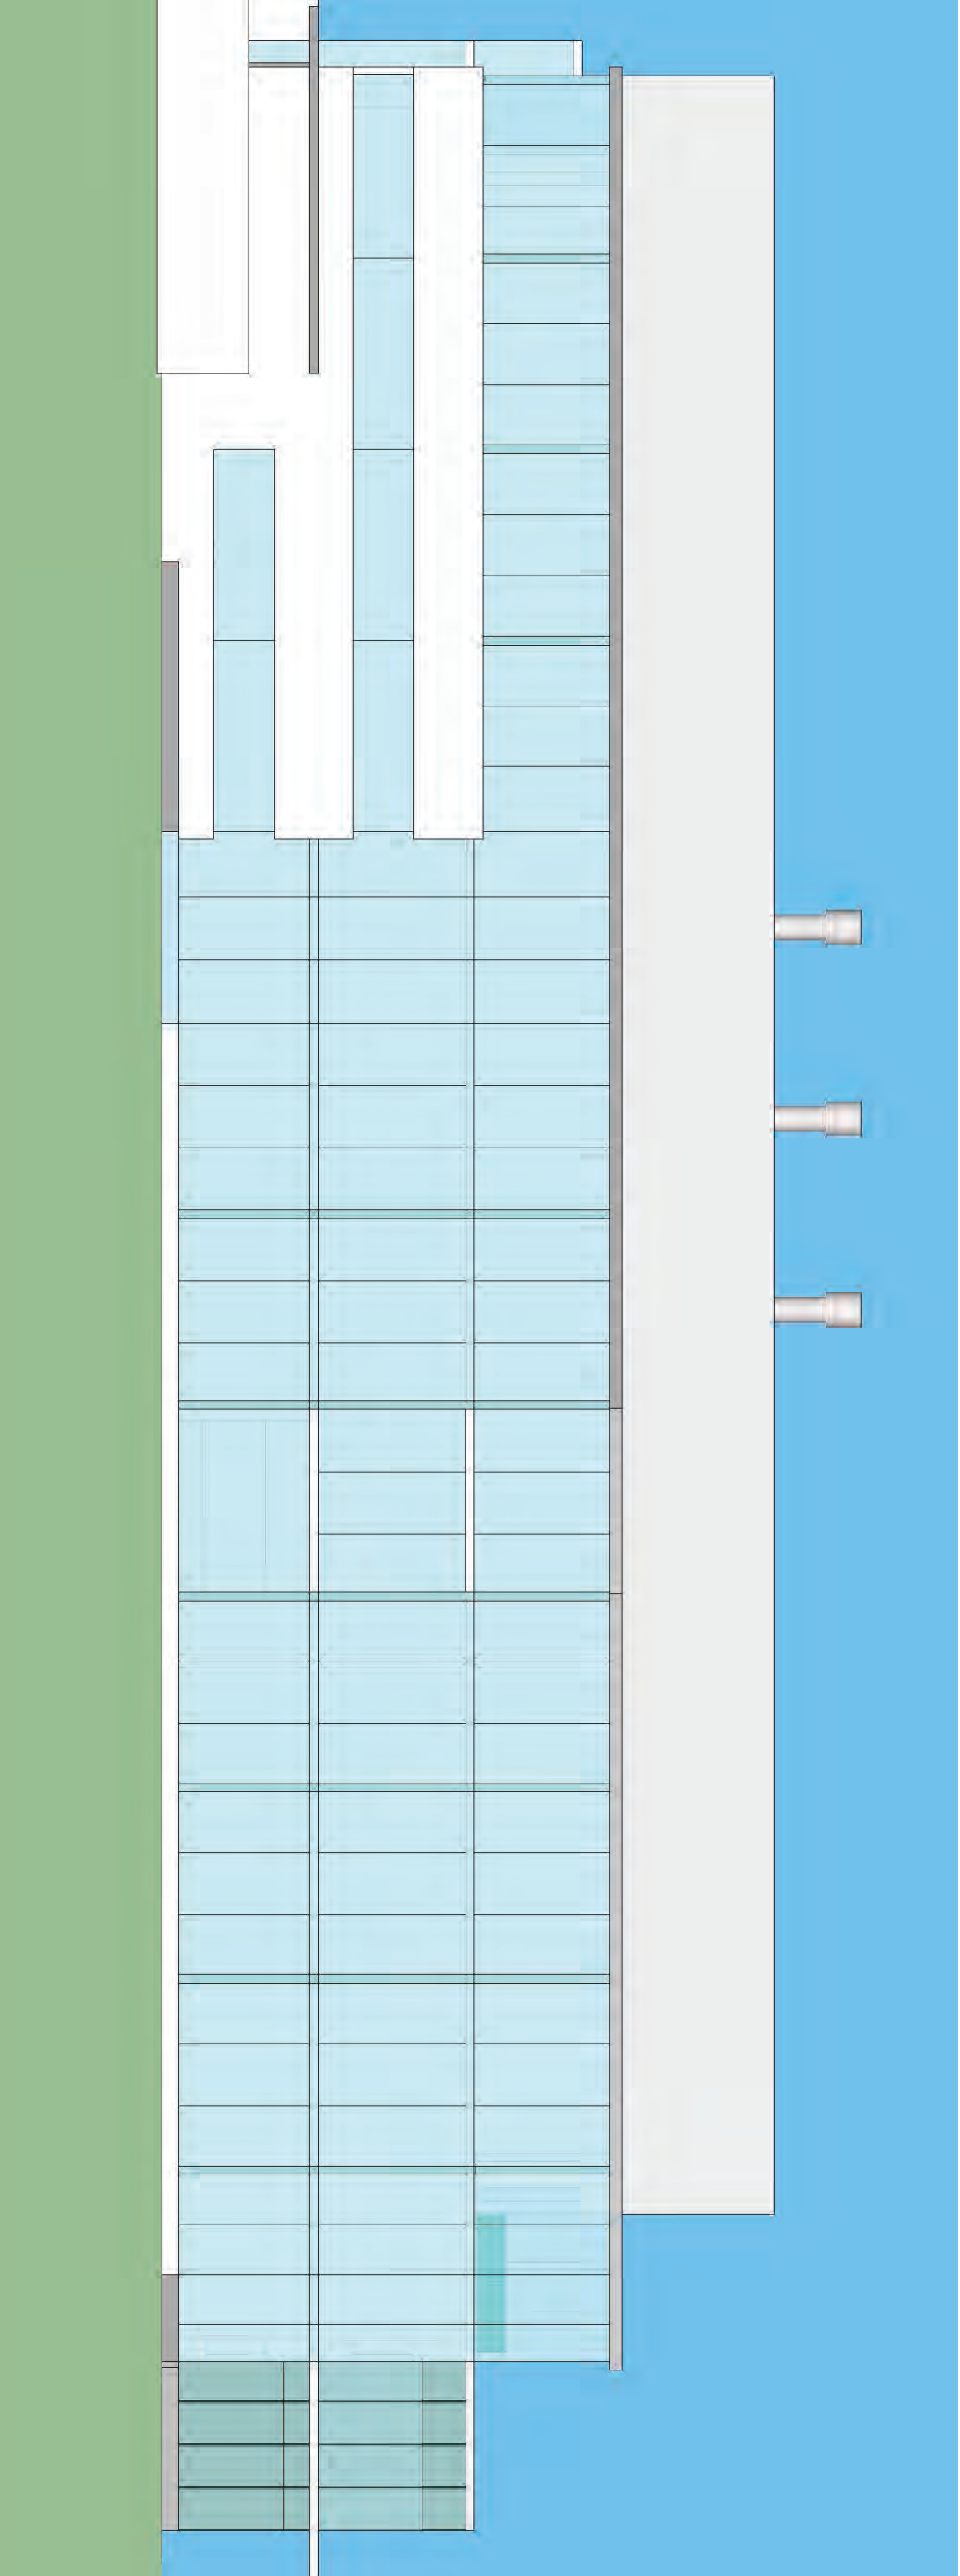

north elevation

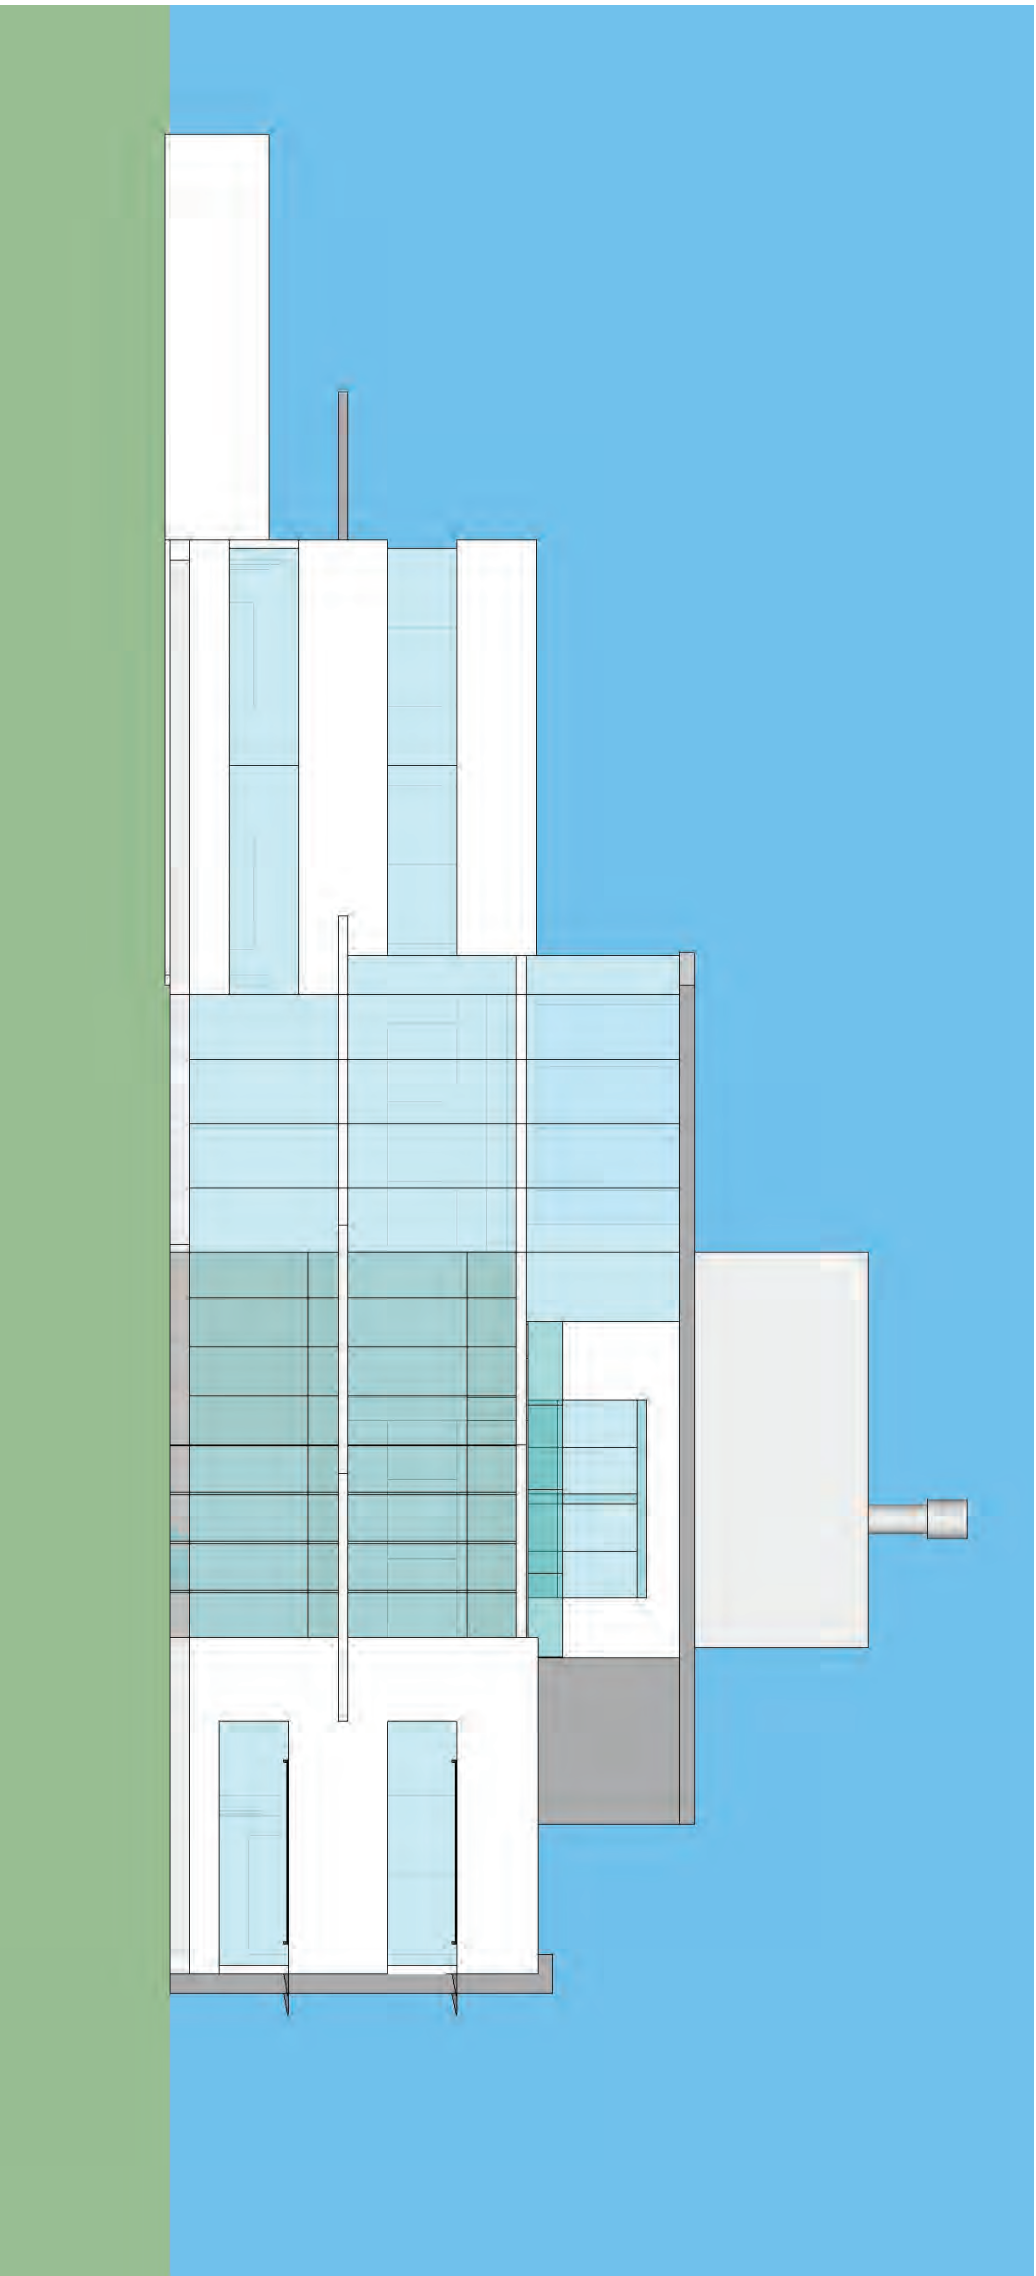

West elevation