




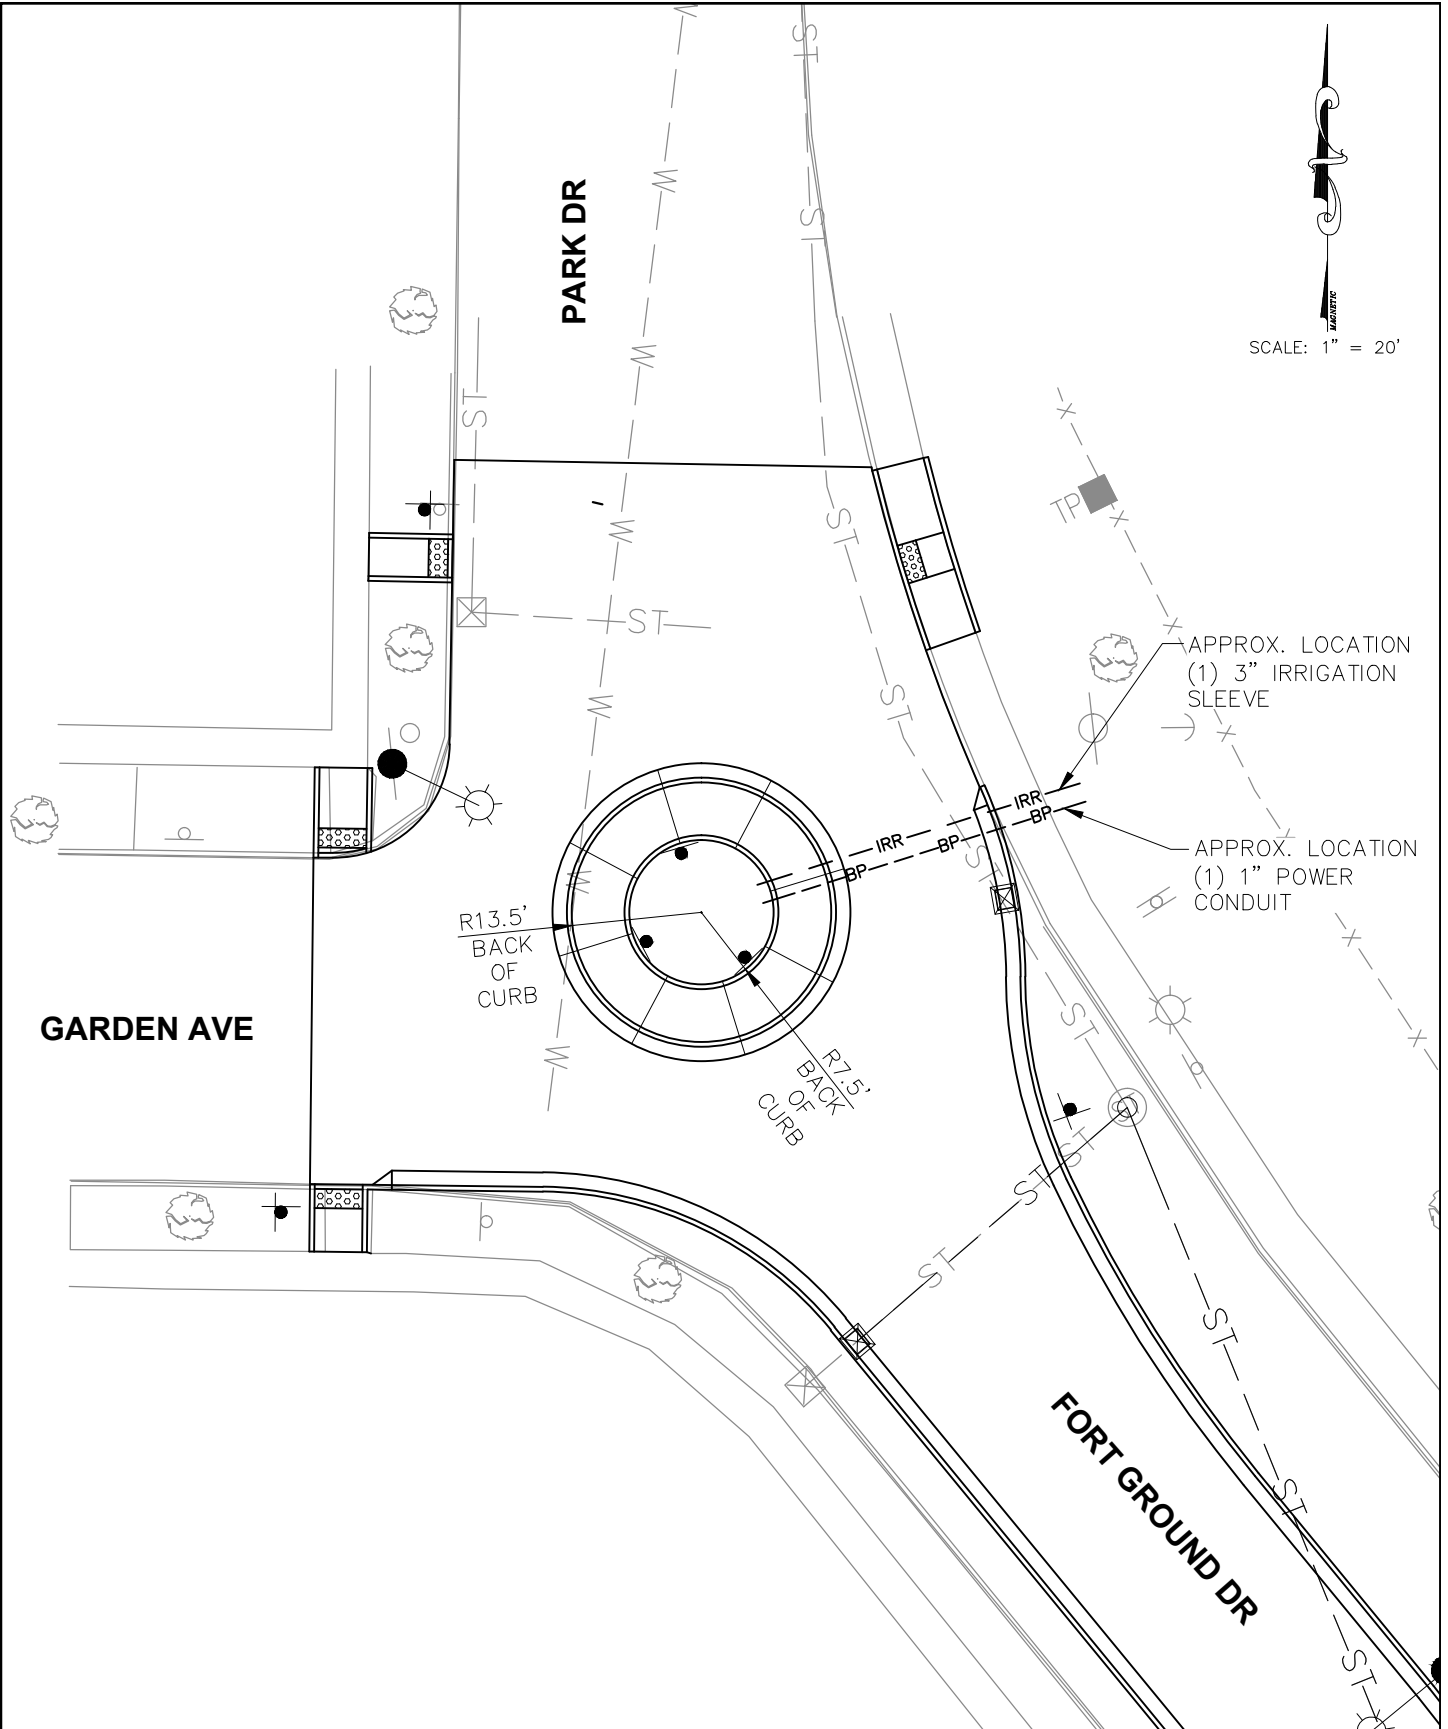

SCALE: 1" = 20'



www.welchcomer.com
 350 E. Kathleen Ave.
 Coeur d'Alene, ID 83815

208-664-9382
 (toll free) 877-815-5672
 (fax) 208-664-5946

TRAFFIC CIRCLE DISPLAY
 PARK DR / GARDEN AVE / FORT GROUND DR
 COEUR D'ALENE
 KOOTENAI COUNTY, IDAHO

PROJECT NO.: 41215
 DESIGNED BY: PFB
 DRAWN BY: SDS
 DWG NAME: 41215PL12.DWG
 DATE: 05-22-2017
 SHEET NO: 1

N:\Civild\3D Projects\41215\Production Drawings\41215PL12.dwg, 5/22/2017 11:13:30 AM, Sandra, 1:1