

MOUNTAIN VIEW ELEMENTARY - SITE PLAN
SCALE: 1"=100'








4005



HOMERON VEH
TUTORING CENTER



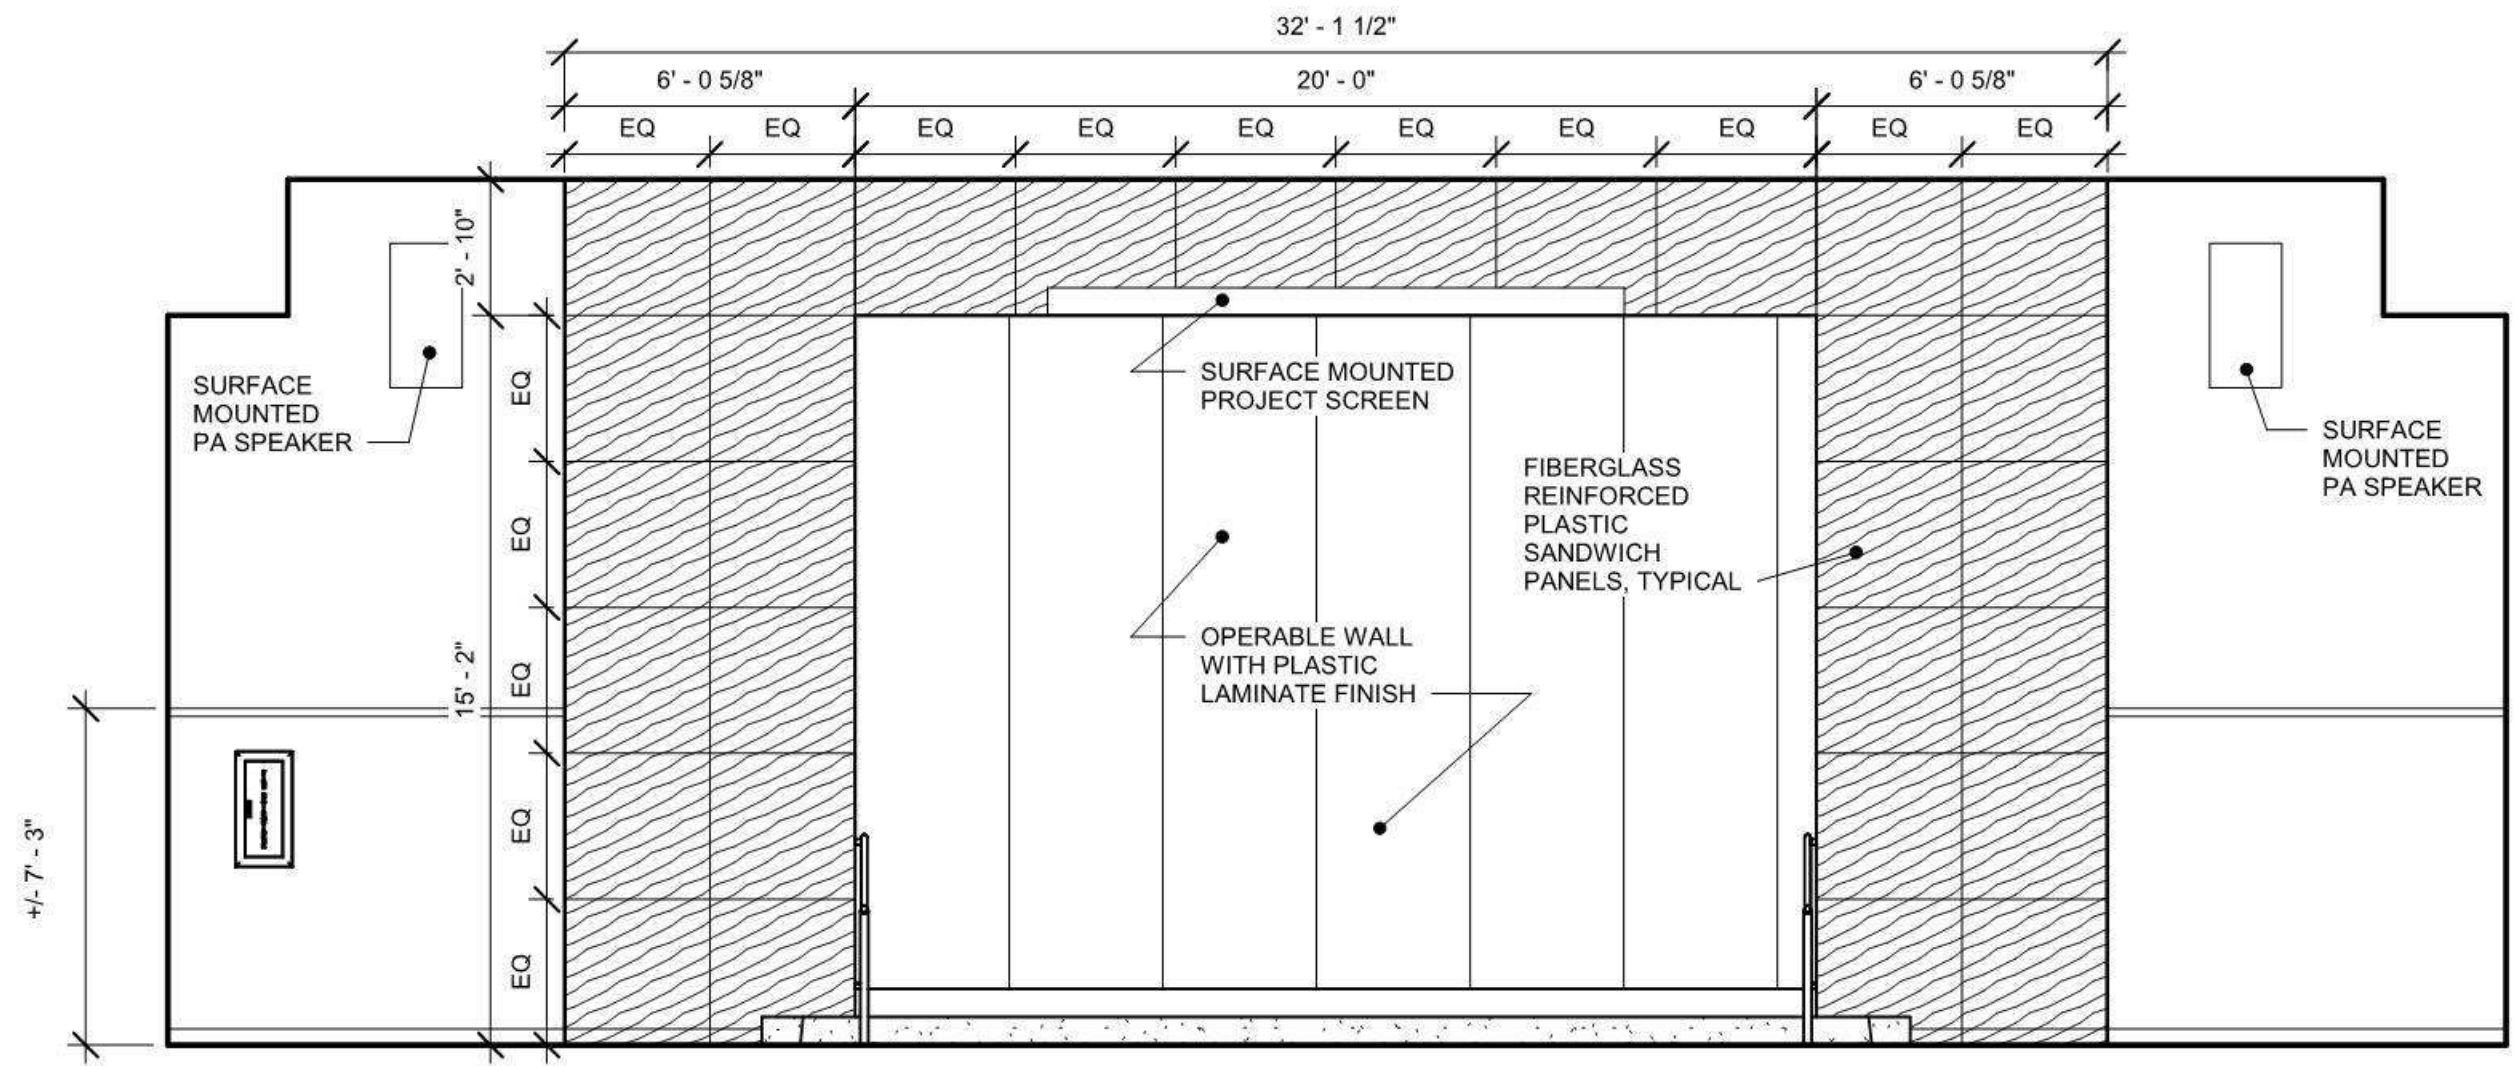

MOUNTAIN VIEW ELEMENTARY - PROSCENIUM

SCALE: 1/4"=1'-0"

