

AREA INFORMATION
 BUILDING: 43,463 GSF

Draft




Riverdale Animal Shelter - Schematic Design
 Floor Plan Scale: 3/32" = 1'-0"

Concept Layout Plan - Option 2
 October 26, 2017



Draft

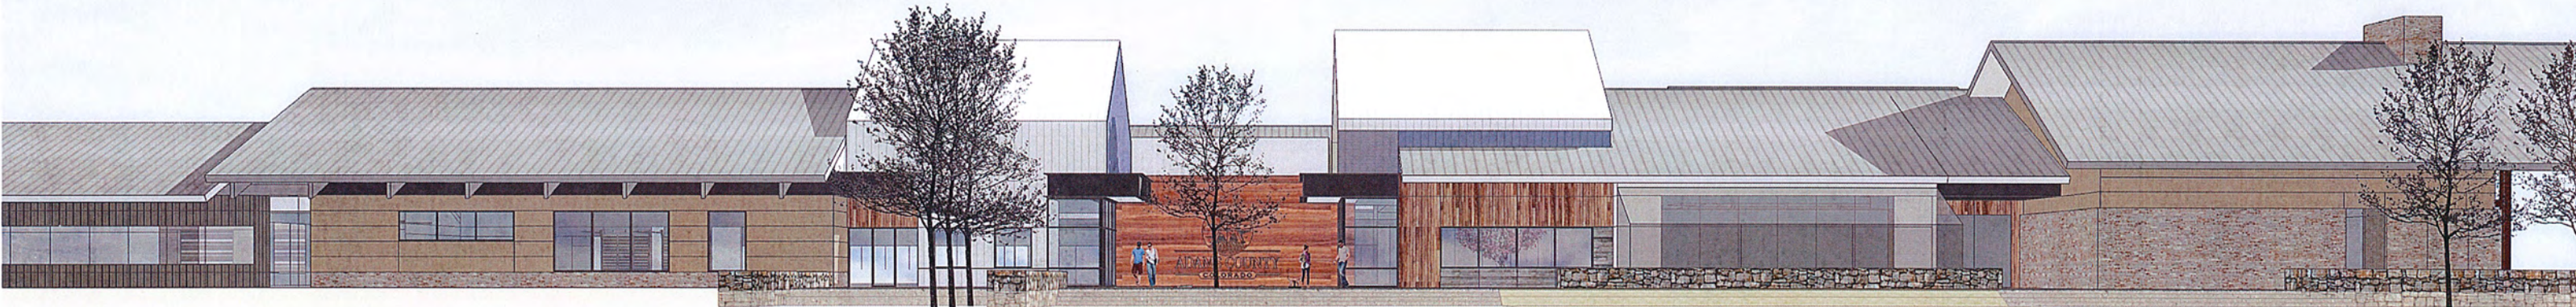

Draft



Draft