



City of Florence
A City in Motion

Art Exposed Supplemental Materials

LOCATION #1 - RIVER ROASTERS

Between Siuslaw Interpretive Center & River Roasters on Bay Street



This work will be located approximately 12 feet East of the edge of the short railing adjacent to the River Roasters patio, which would place it just to the left of the existing stump/planter. This is a very high traffic location. To ensure that the work does not interfere with the view of the bridge, this piece can be no more than 4 feet tall, and cannot exceed the 36" plate in size at the base. Artwork must include a 36" diameter plate on the bottom to attach to the base provided by the City.



Art Exposed Supplemental Materials

LOCATION #2 - RAIN GARDEN

Siuslaw Interpretive Center, between sidewalk and walkway rest-area, Bay Street



This work will be located in the middle of the “Rain Garden” between Bay Street and the walkway in the middle of the Center, which contains a bench. A pedestal will be built in the Rain Garden to be the same height as the walkway, so the piece will be installed on that base. This is also a high traffic area and the work shall be no more than 6 ½ feet tall and three feet wide at its widest point. Artists should strive for a very “open” look to match the surroundings and the view of the bridge. The artwork for this location cannot exceed 500 pounds, and must include a 36” diameter plate on the bottom to attach to the base provided by the City.




City of Florence
A City in Motion

Art Exposed Supplemental Materials

LOCATION #3 - EAST SIDE OF THE INTERPRETIVE CENTER

Siuslaw Interpretive Center, next to Waterfront Depot Restaurant and vista point, Bay Street

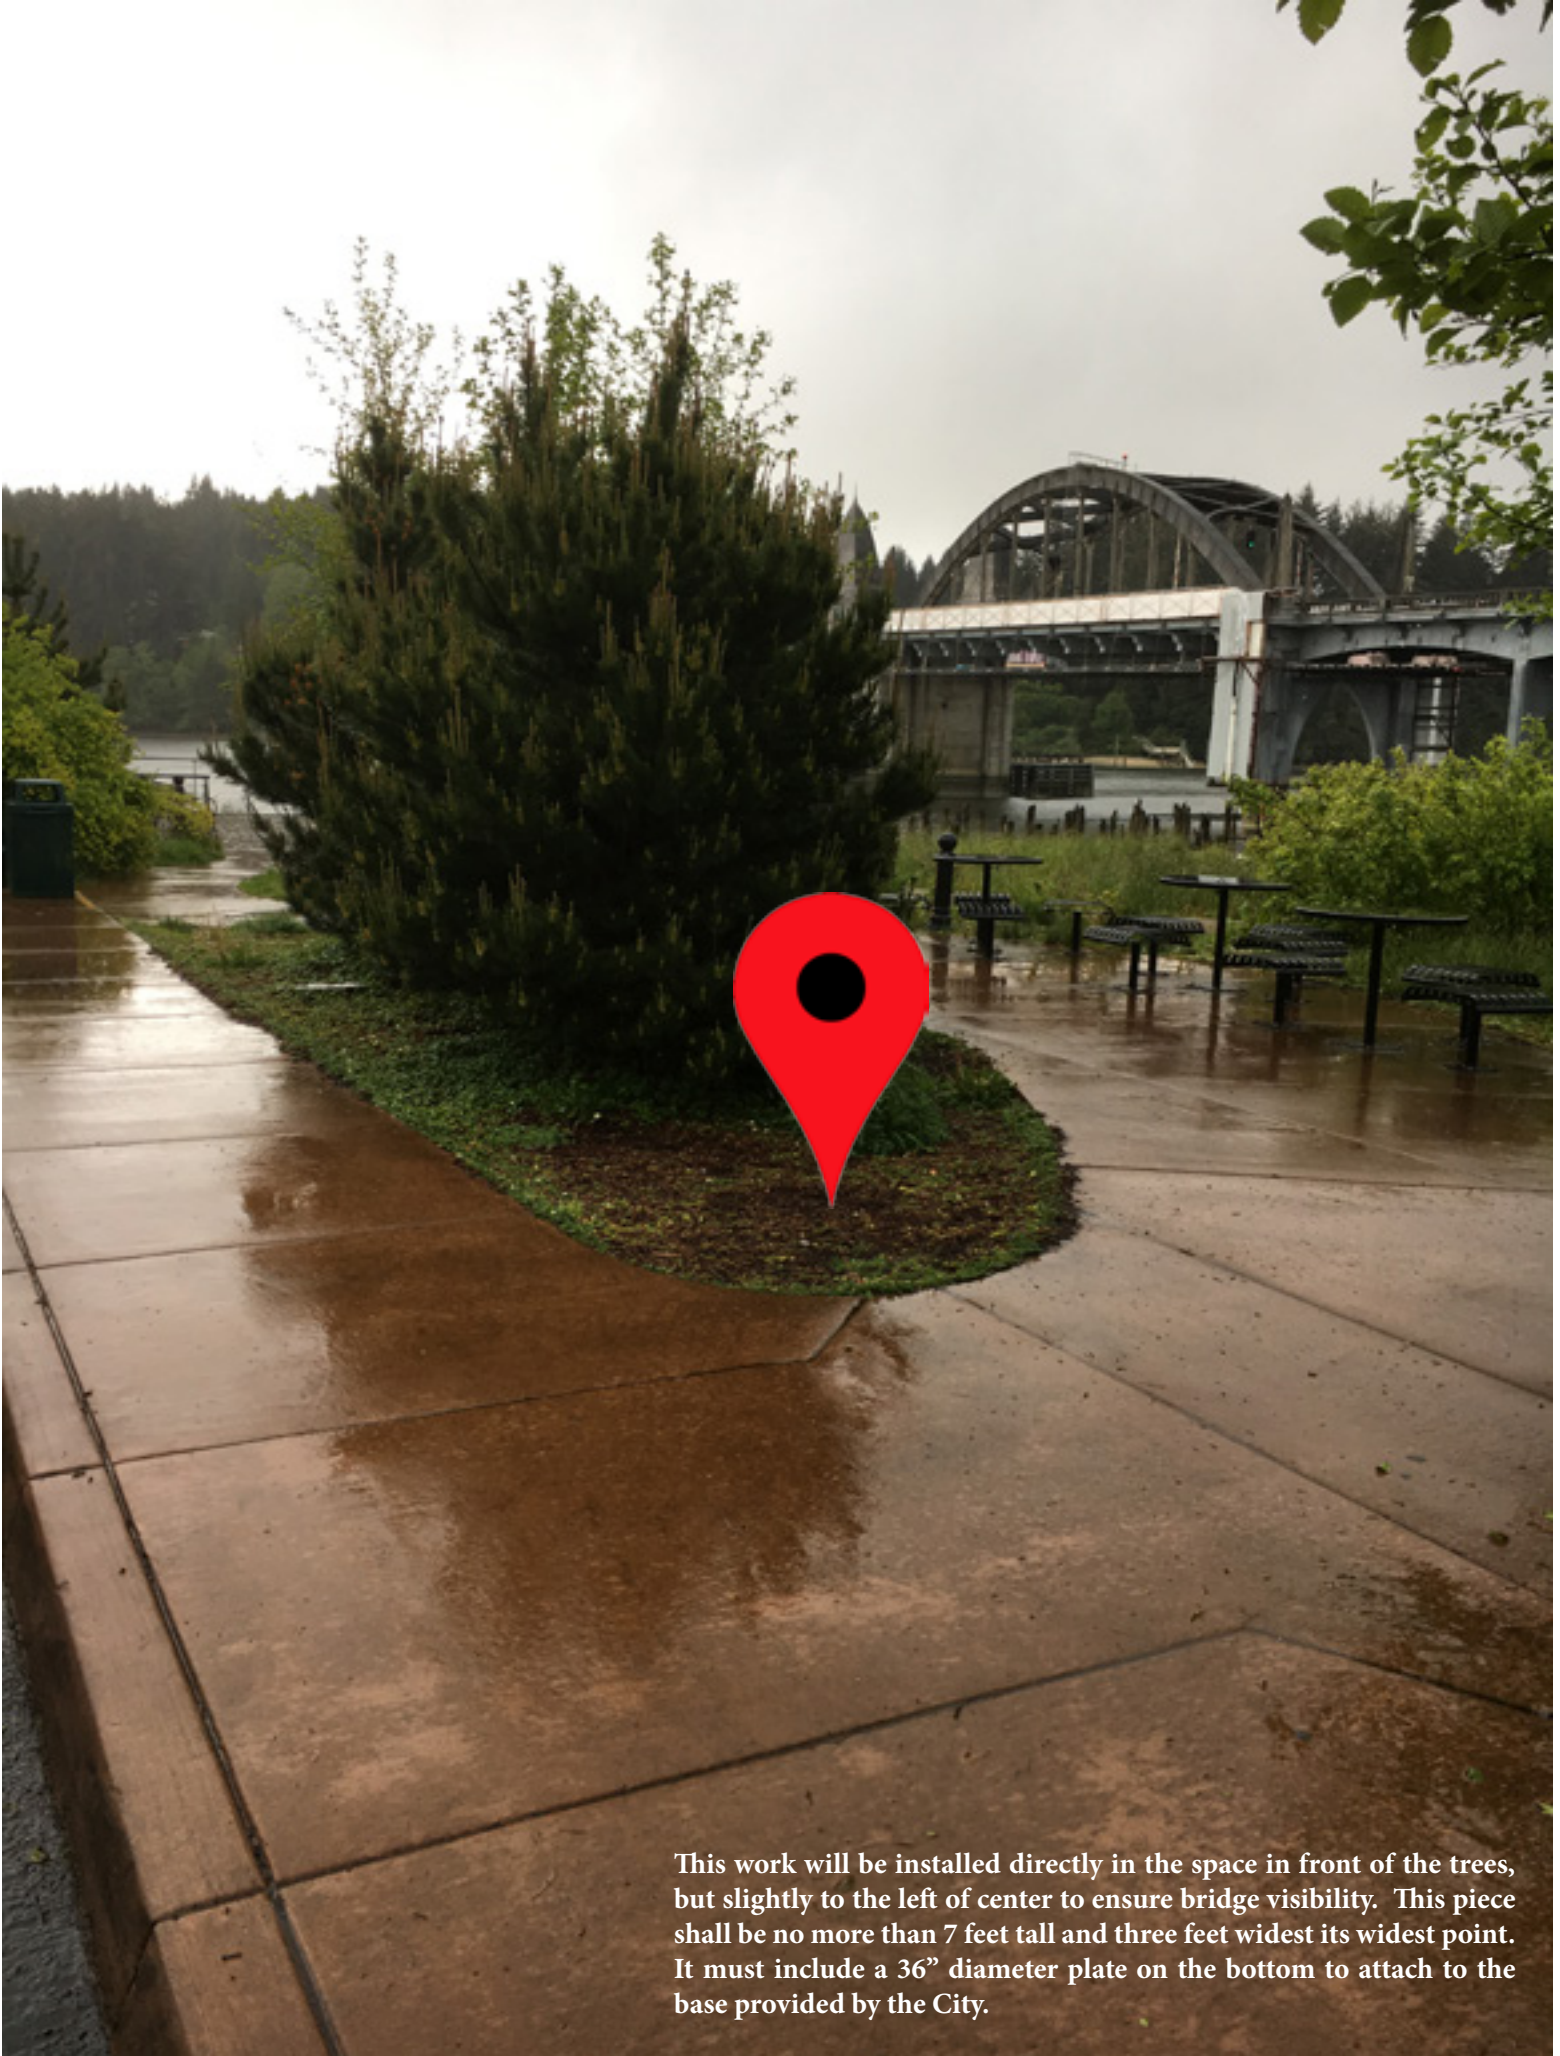

This work will be installed directly in the space in front of the trees, but slightly to the left of center to ensure bridge visibility. This piece shall be no more than 7 feet tall and three feet widest its widest point. It must include a 36" diameter plate on the bottom to attach to the base provided by the City.



Art Exposed Supplemental Materials

LOCATION #4 - GAZEBO PARK

Gazebo Park, Bay Street & Laurel Street Intersection



This work will be located approximately 8 feet from the western edge of the brickwork and be located just behind the railing, in front of the larger shrubbery. The work can be no more than 7 feet tall and three feet wide at its widest point. It must include a 36" diameter plate on the bottom to attach to the base provided by the City.



Art Exposed

Supplemental Materials

LOCATION #5 - MAPLE STREET PARK

Bay Street & Maple Street Intersection (current art will be re-located within the minipark)



This Sea Lion that currently is in this spot will be moved across to the West side of the Park and the “Art Exposed” piece will be placed where the Sea Lion is now. The work can be no more than 7 feet tall and three feet wide at its widest point. It must include a 36” diameter plate on the bottom to attach to the base provided by the City.

Art Exposed Supplemental Materials


LOCATIONS

Google Map View of the Locations in Old Town Florence, Oregon



Art Exposed Supplemental Materials

LOCATIONS
Google Map Birds-Eye View of the Locations in Old Town Florence, Oregon

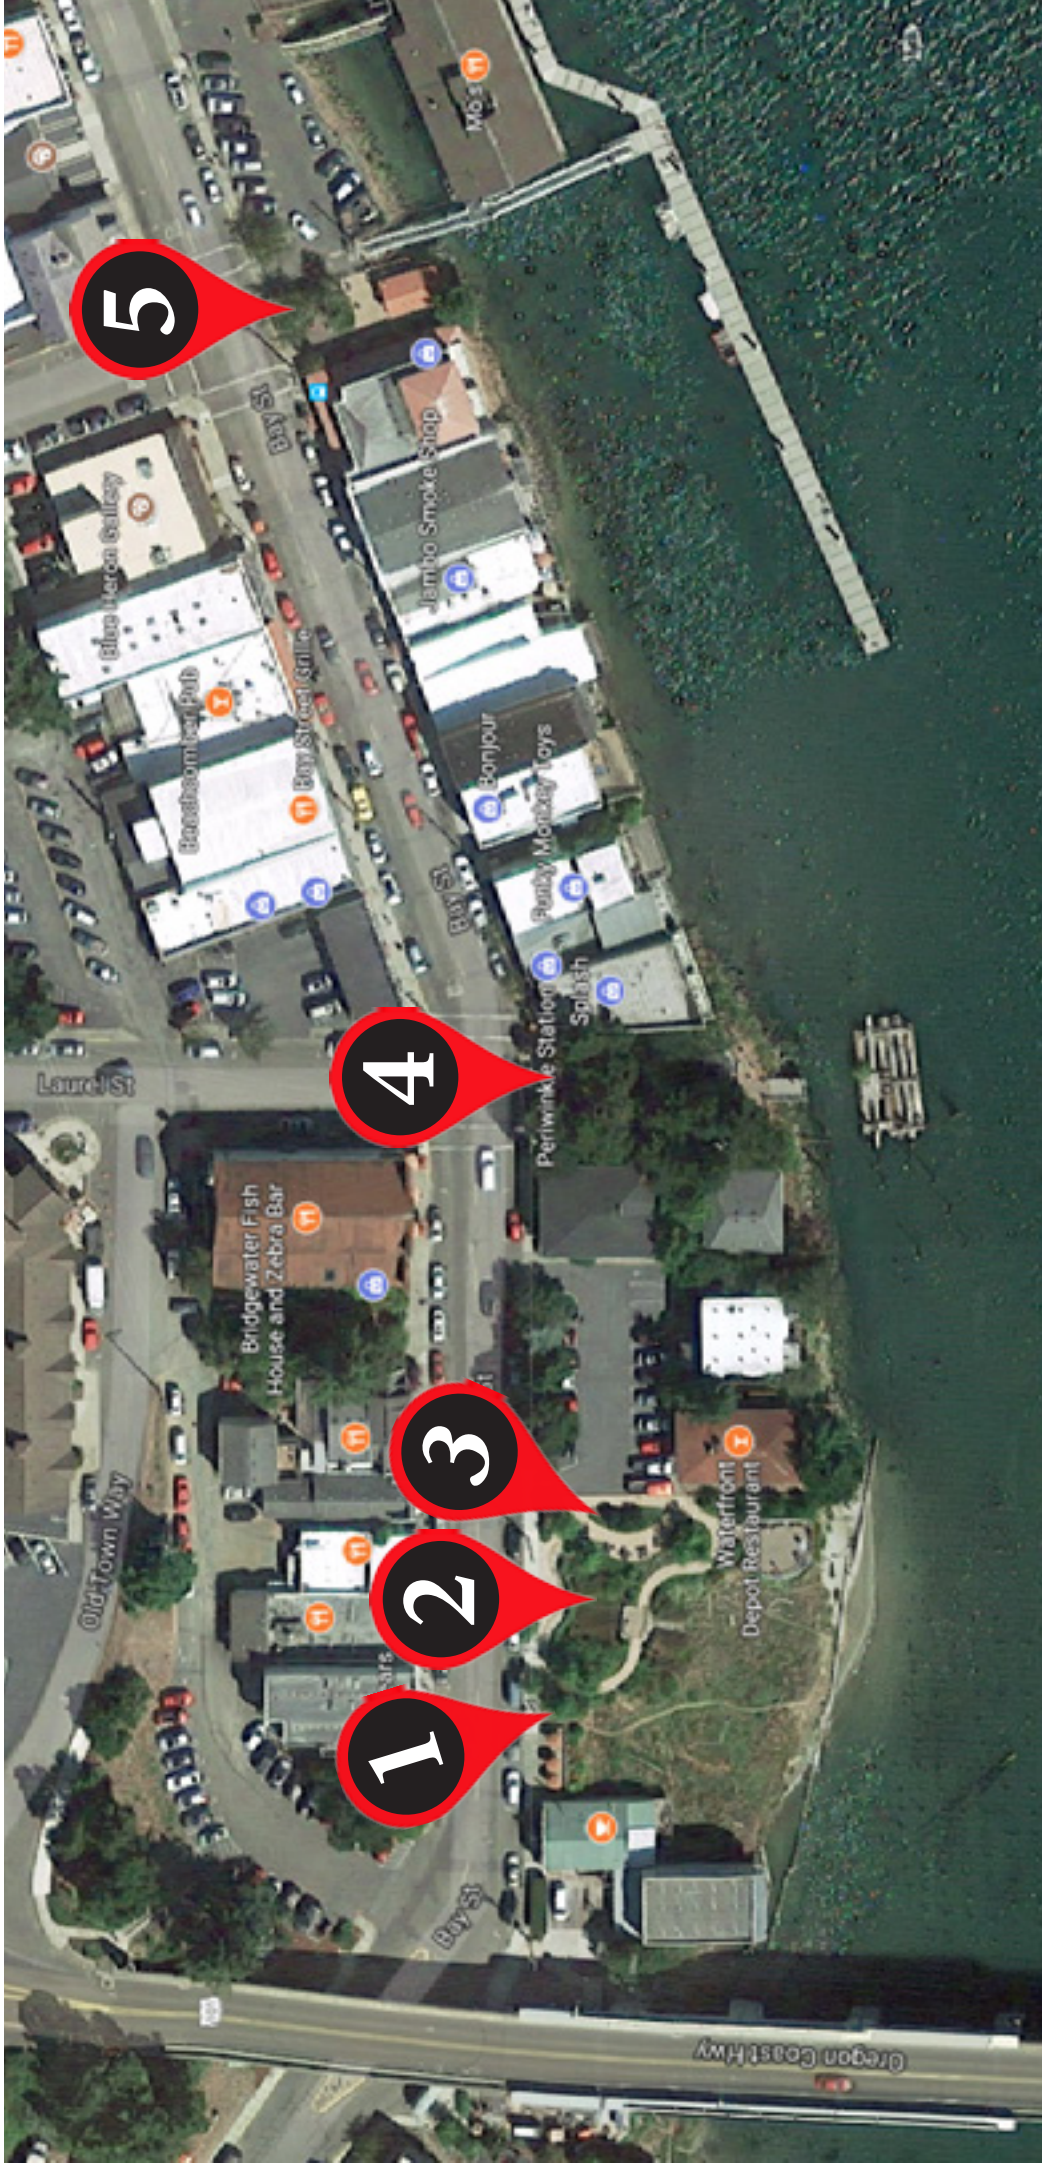




City of Florence
A City in Motion

Art Exposed Supplemental Materials

ART BASE INFORMATION

Design mock up of estimated design and size of base to support art to be installed at the Art Exposed locations

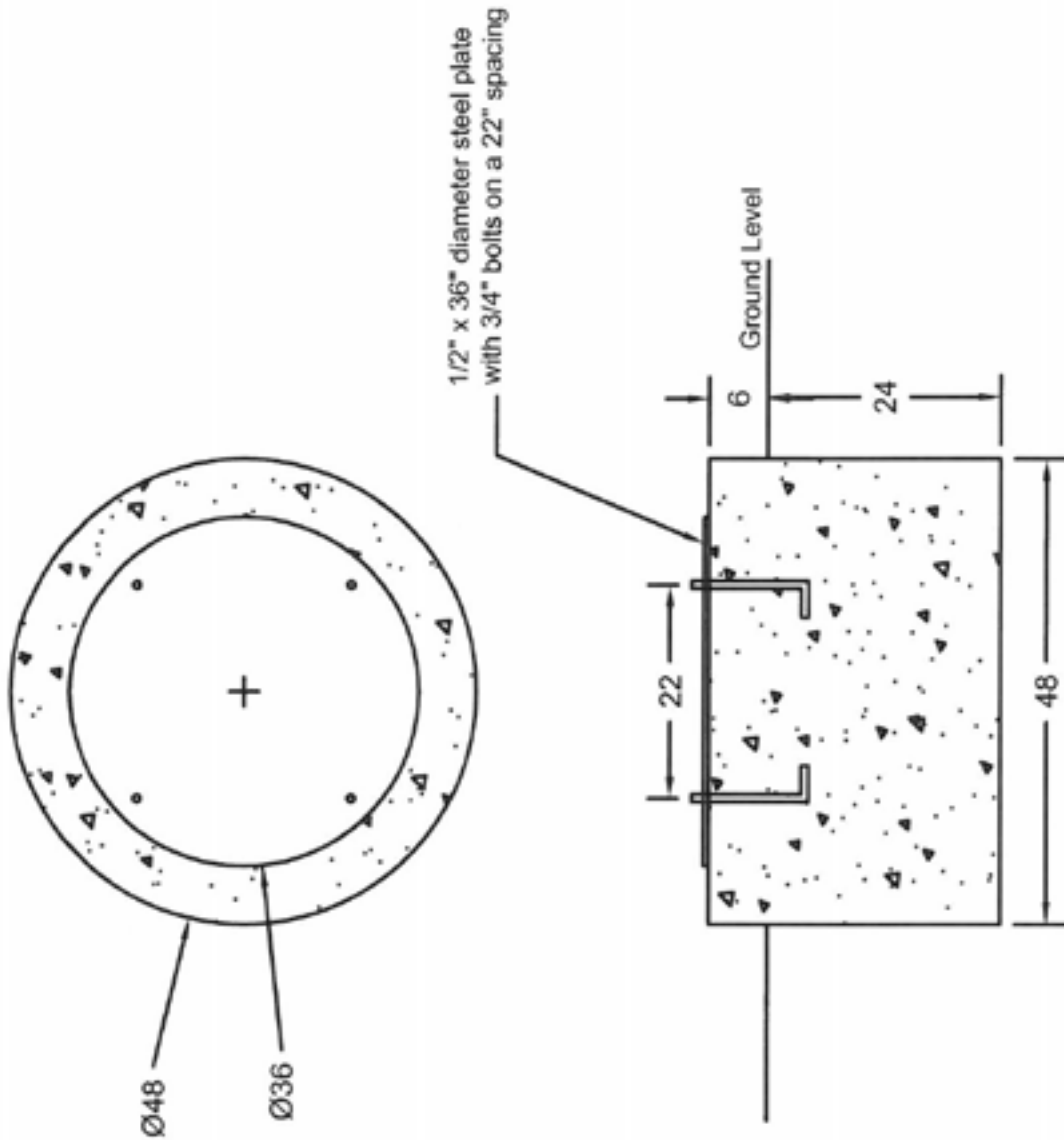

DATE: 09/08/17

FILE NAME:

Art Base

SCALE:

Not to Scale

BY:

City of Florence