

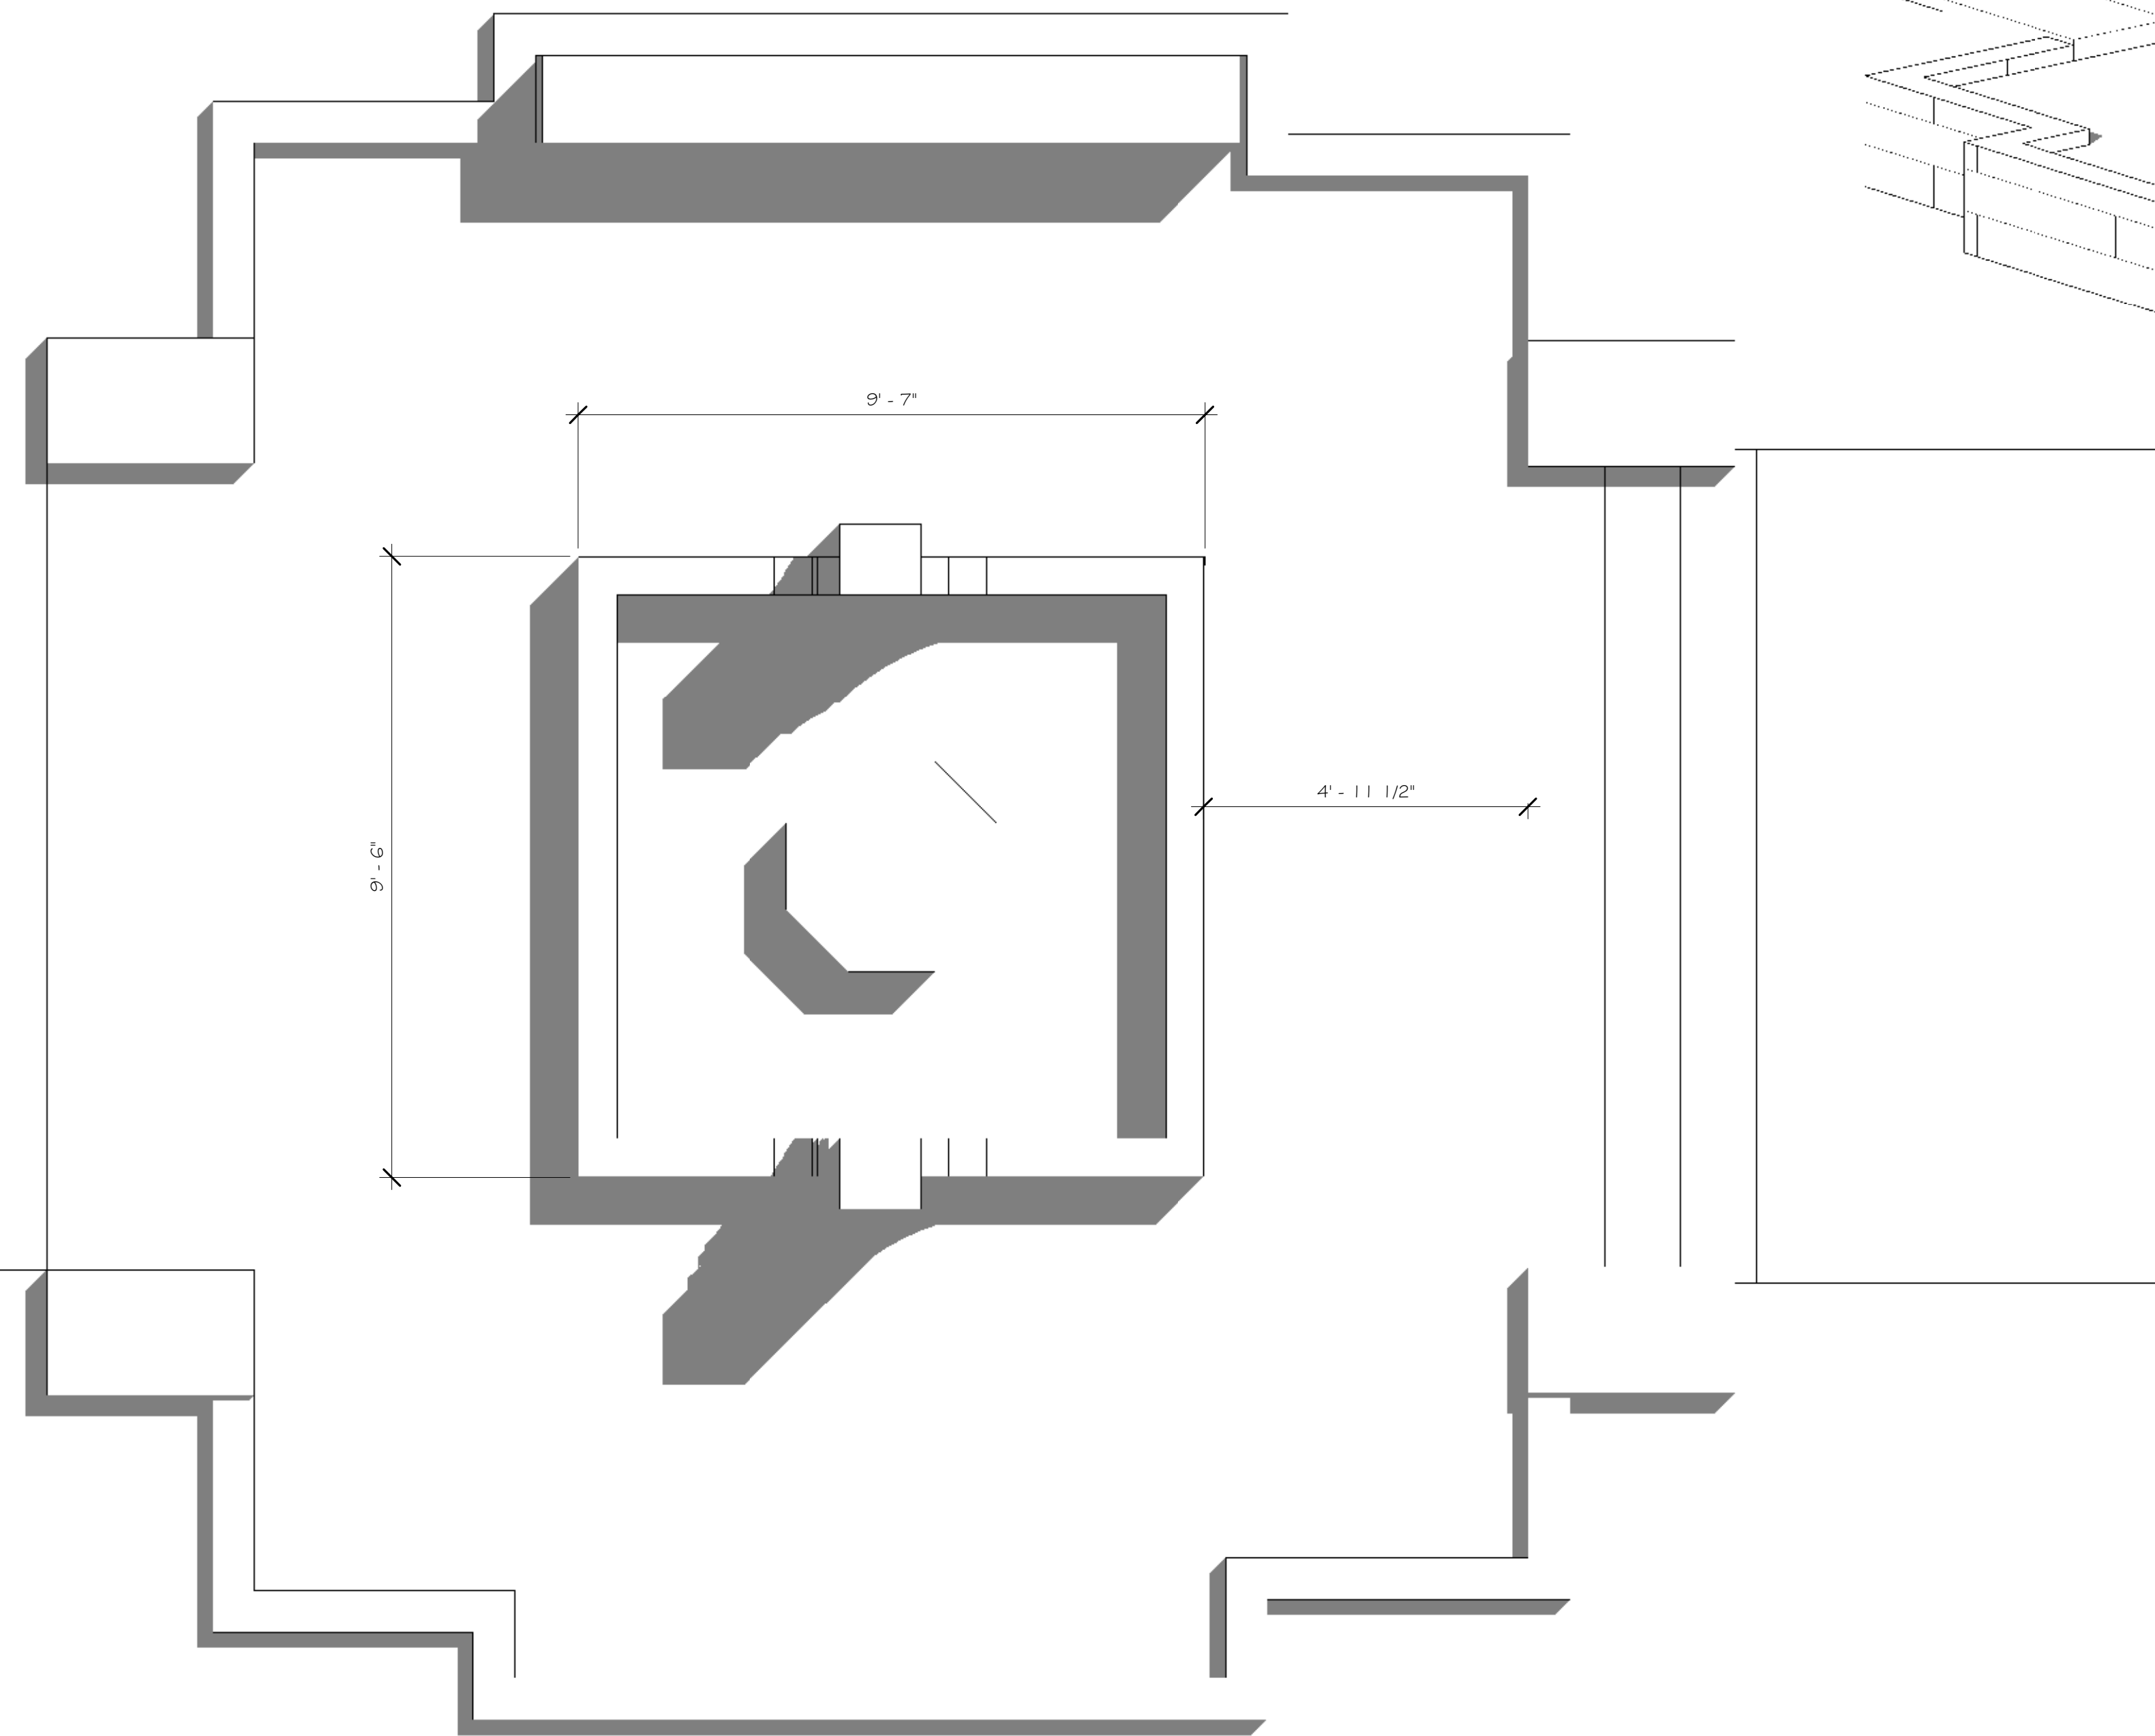


# THE EQUITY FOUNTAIN TO HELENA'S FUTURE....

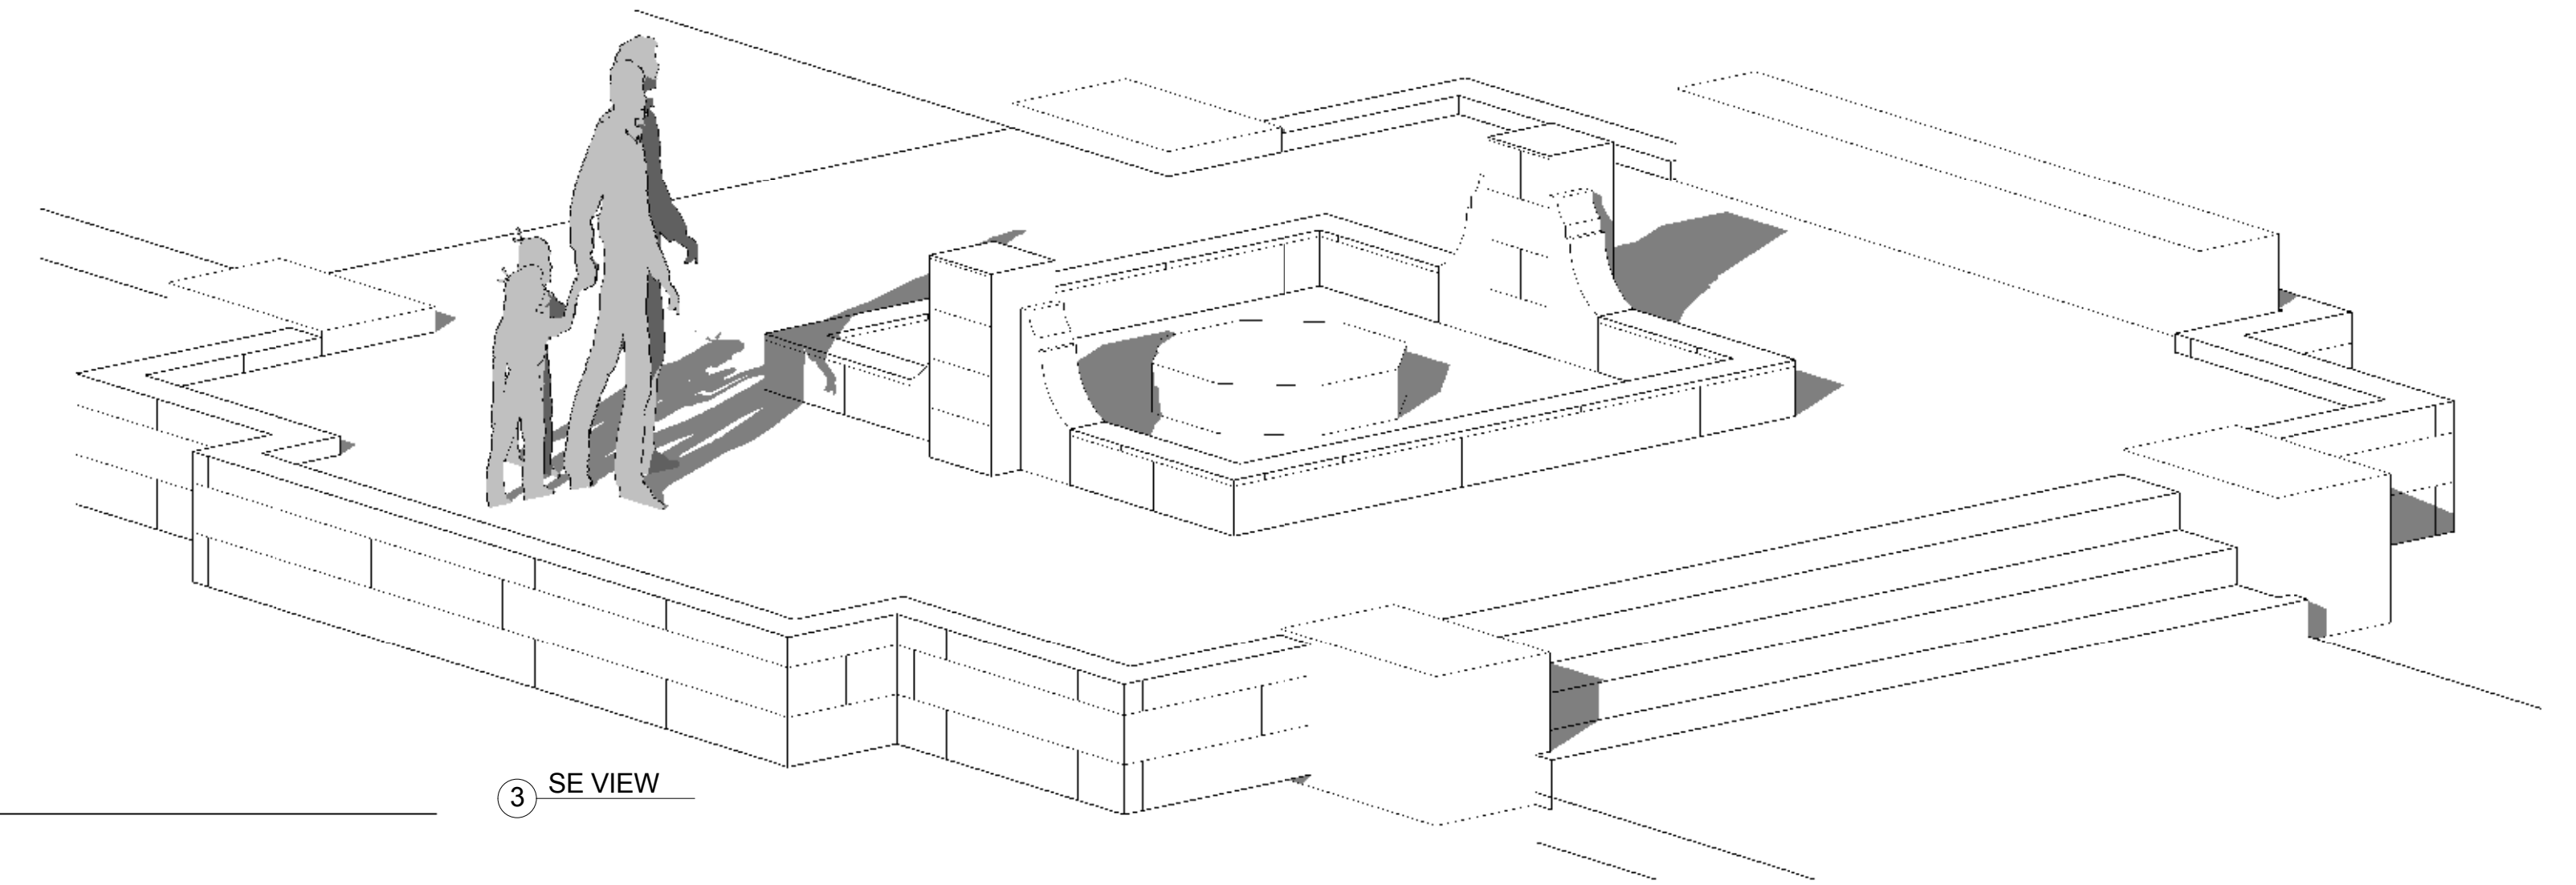

1 PLAN VIEW  
1/2" = 1'-0"

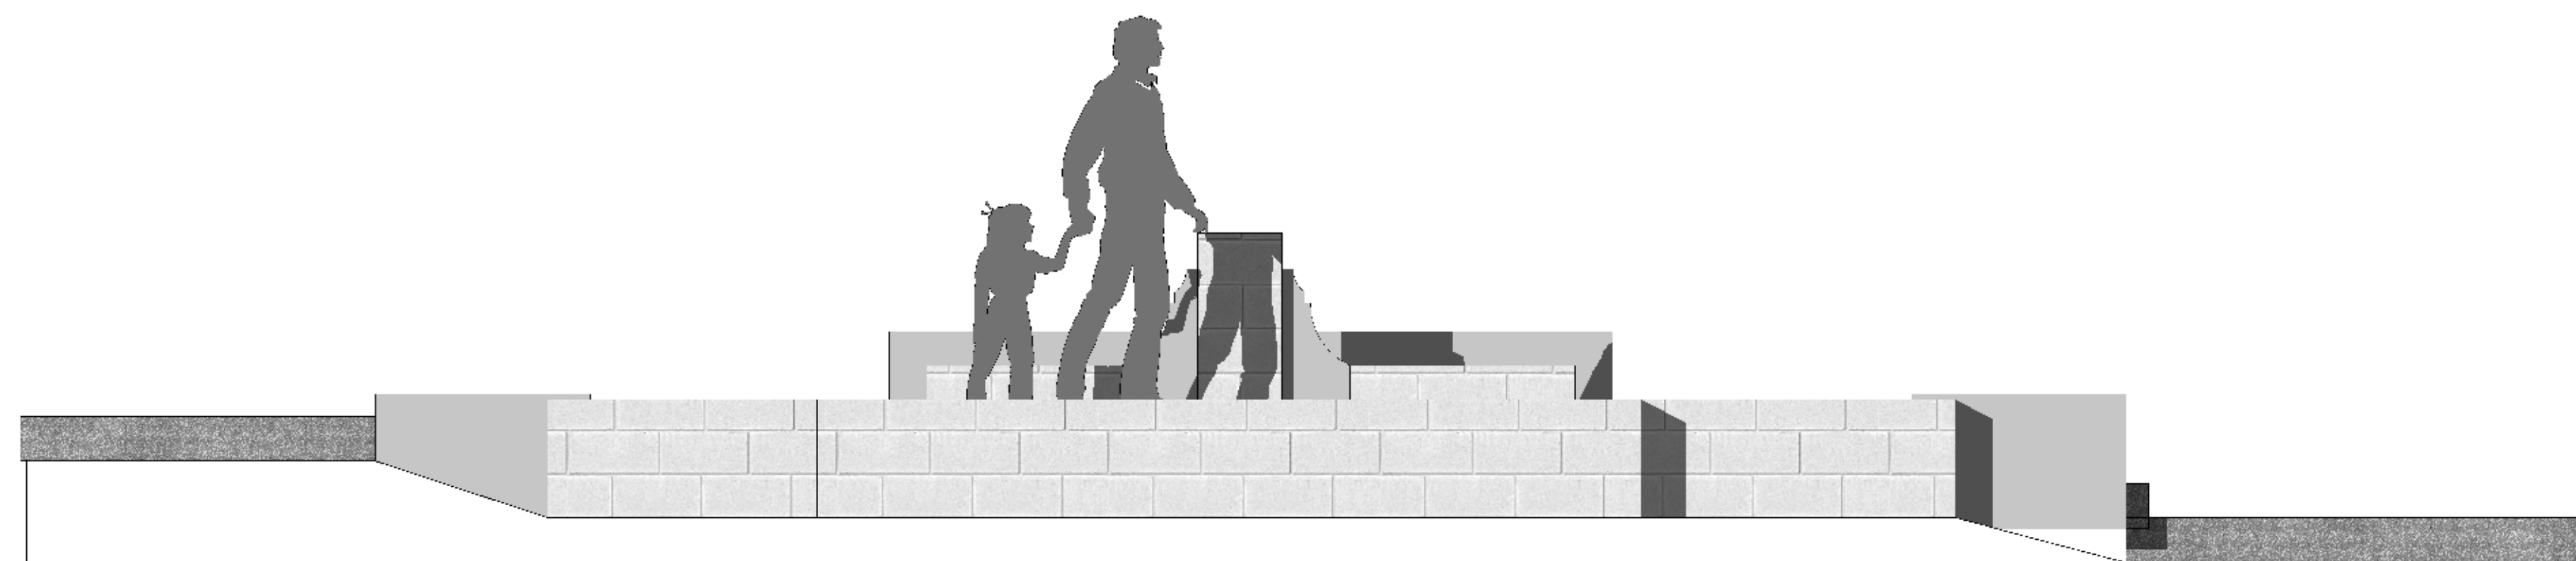

2 SOUTH ELEVATION  
1/2" = 1'-0"

