


SOUTH INTERIOR ELEVATION - NEW CONCOURSE B - CIRCULATION

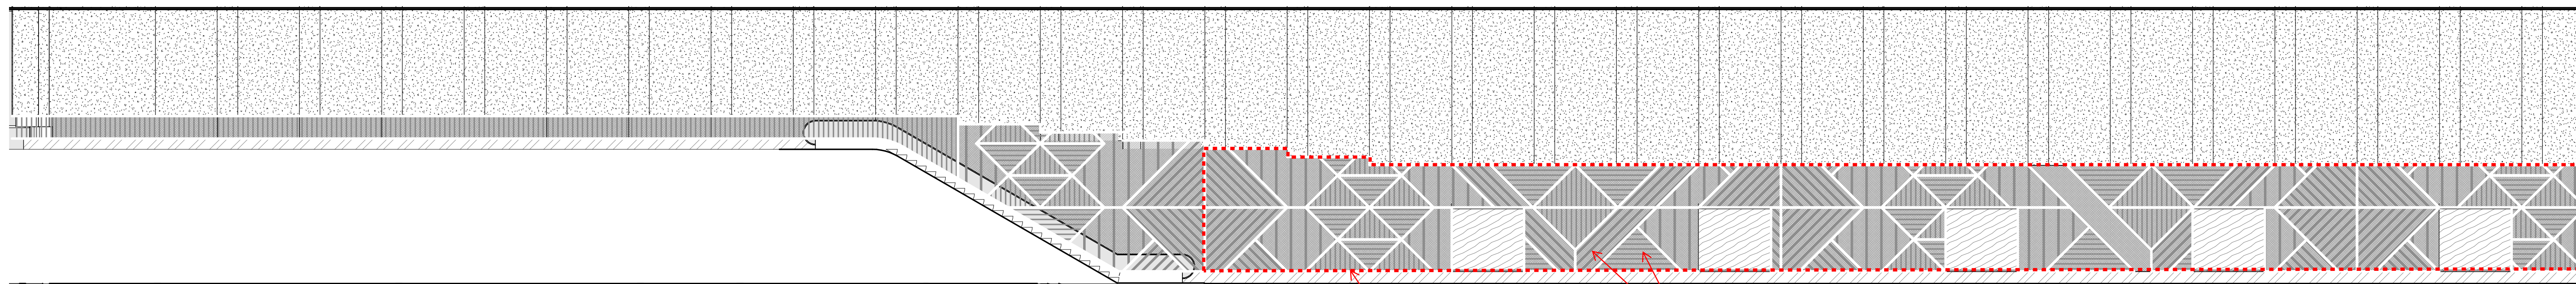

NORTH INTERIOR ELEVATION - NEW CONCOURSE B - CIRCULATION

EXTENT OF NORTH WOOD WALL AVAILABLE FOR ART SITES

THESE GEOMETRIC SHAPES CAN BE CONVERTED INTO ART SITES