
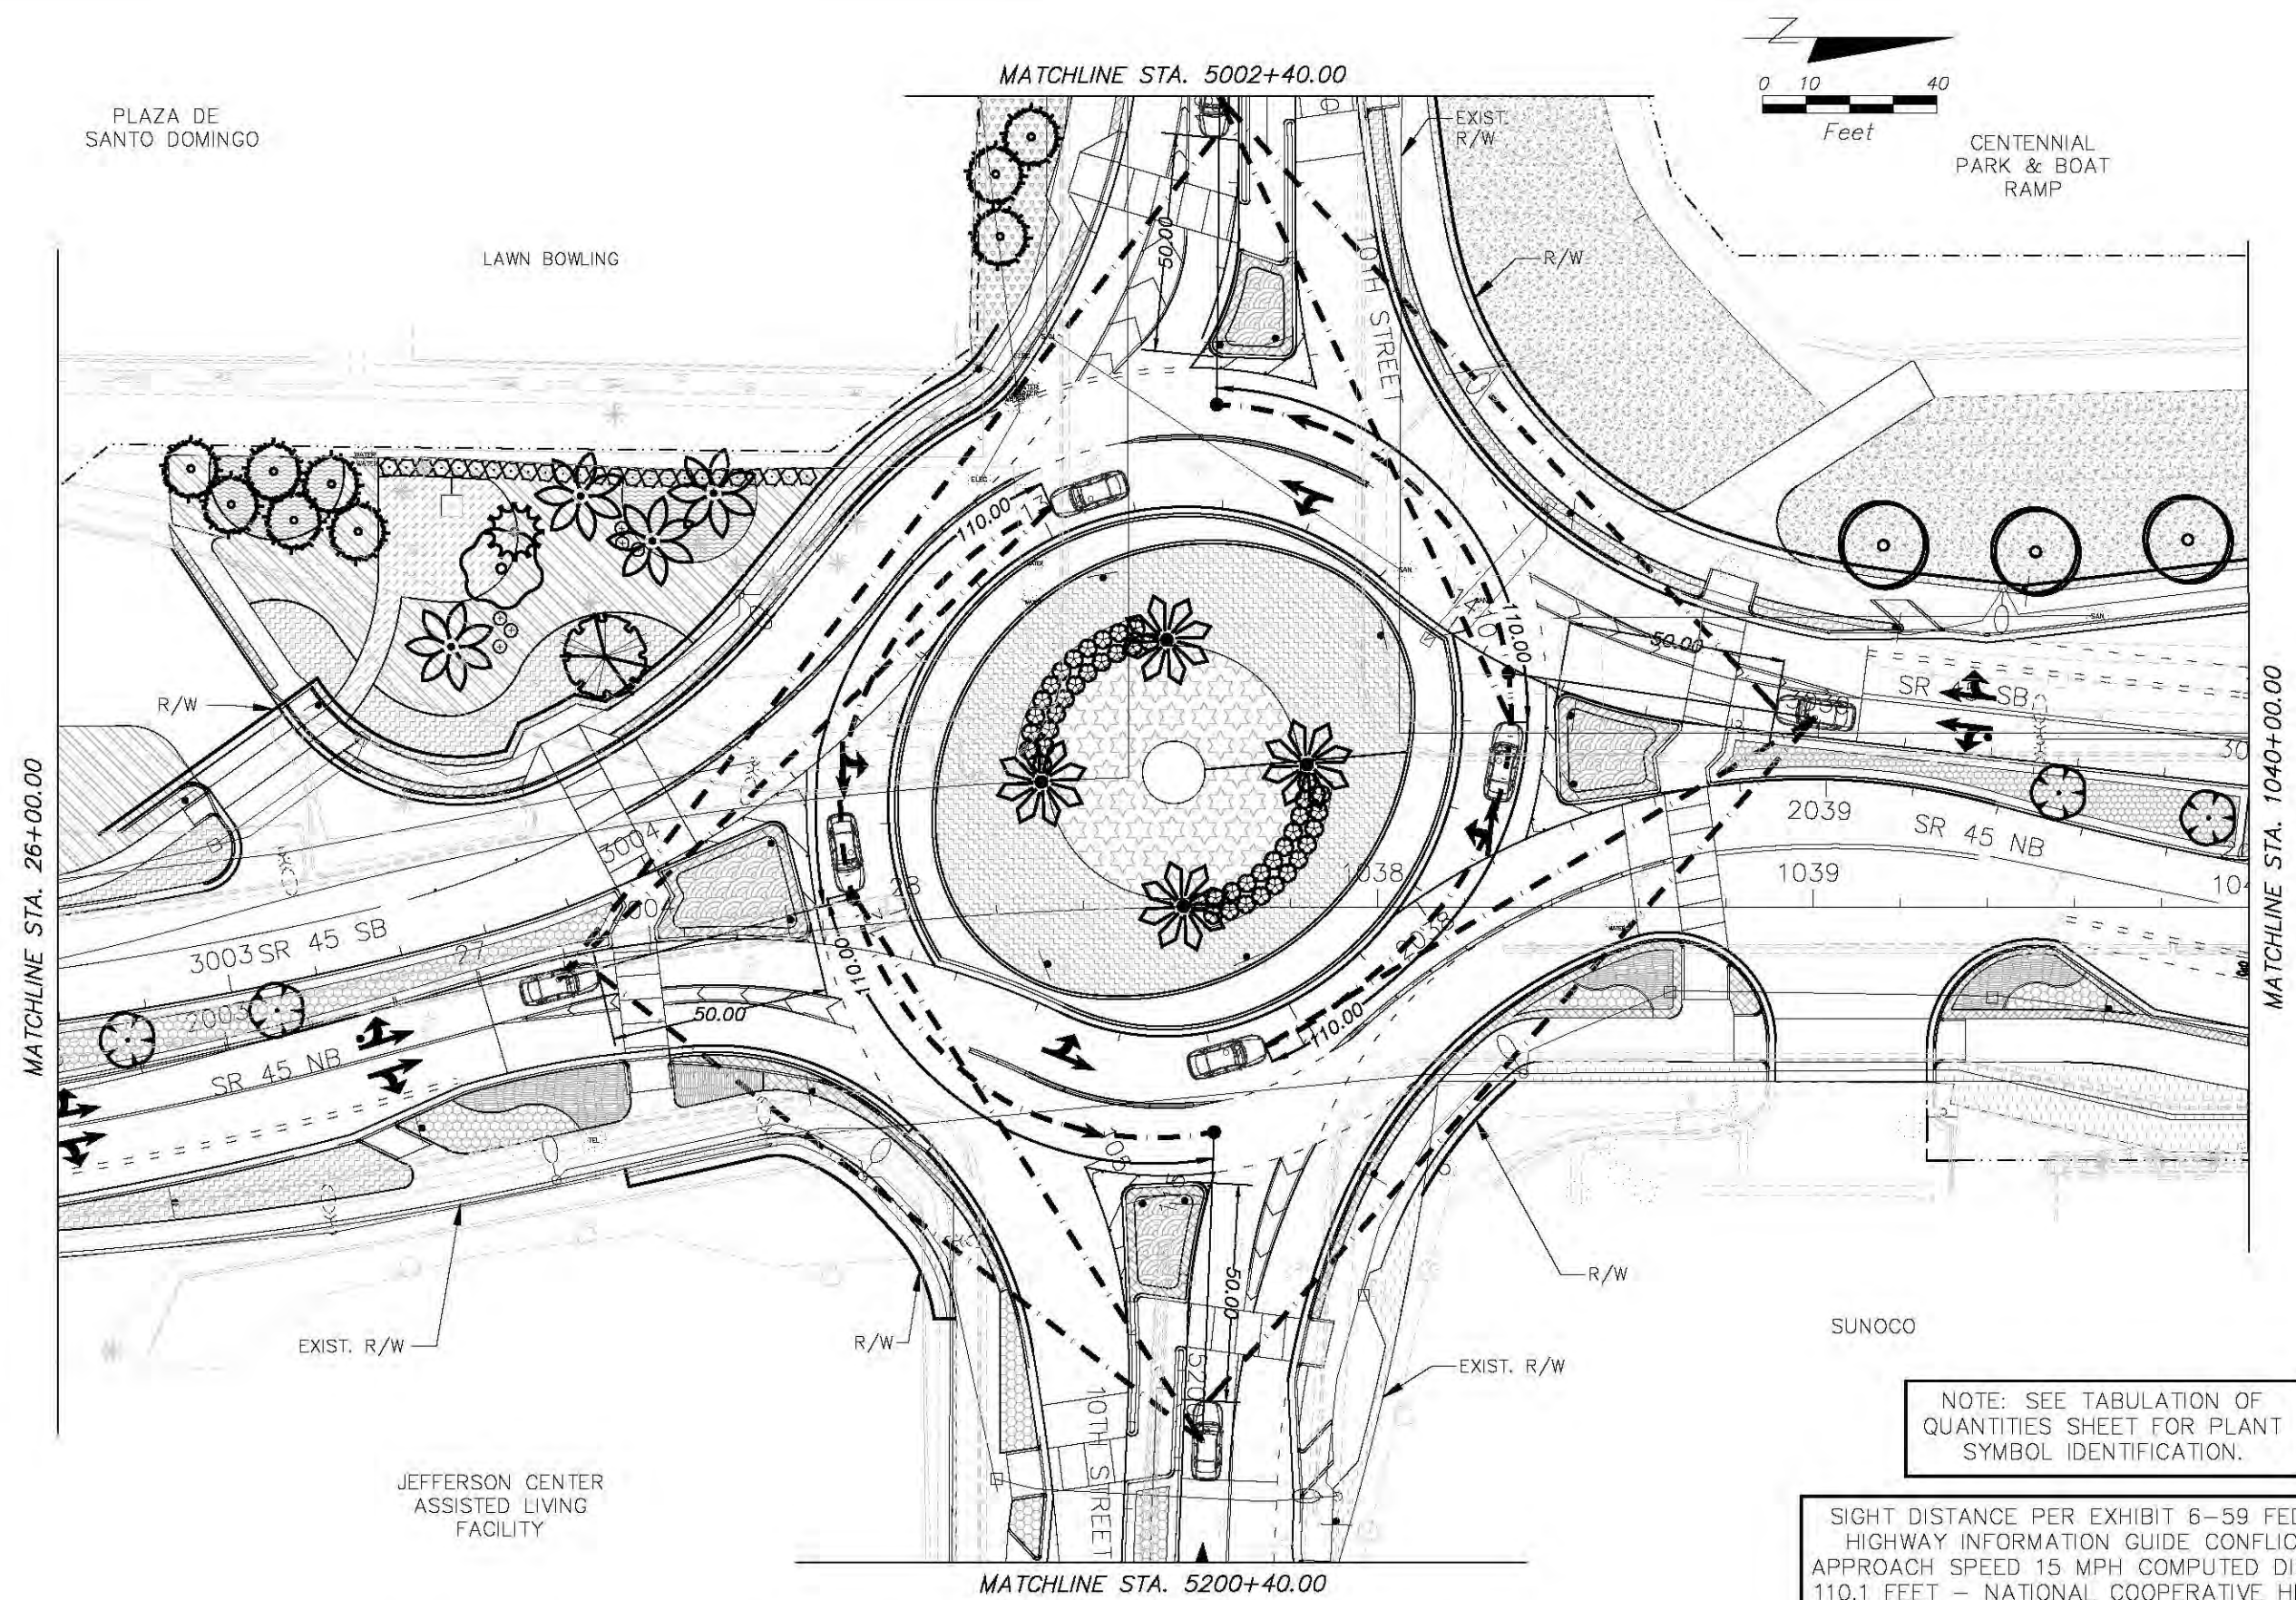
	LIMITS OF PAVEMENT WITH OBG 15 (TYPE B-12.5, AND NO STABILIZATION
	LIMITS OF MILLING & RESURFACING

REVISIONS				LOCHNER 4350 W. CYPRESS STREET, SUITE 800 TAMPA, FLORIDA 33607 FBPR CERTIFICATE OF AUTH. # 894 STEPHAN J. VERBERNE, P.E. # 64713	STATE OF FLORIDA DEPARTMENT OF TRANSPORTATION			ROADWAY PLANS (2A)	SHEET NO.
DATE	DESCRIPTION	DATE	DESCRIPTION		ROAD NO.	COUNTY	FINANCIAL PROJECT ID		
					SR 45	SARASOTA	428383-1-52-01		43





NOTE: SEE TABULATION OF QUANTITIES SHEET FOR PLANT SYMBOL IDENTIFICATION.

SIGHT DISTANCE PER EXHIBIT 6-59 FEDERAL HIGHWAY INFORMATION GUIDE CONFLICTING APPROACH SPEED 15 MPH COMPUTED DISTANCE 110.1 FEET - NATIONAL COOPERATIVE HIGHWAY RESEARCH PROGRAM (NCHRP REPORT 272).

REVISIONS				DAVID W. JOHNSTON ASSOCIATES, INC. 630 S. ORANGE AVENUE SUITE 202 SARASOTA, FL. 34236 LANDSCAPE ARCHITECT OF RECORD: PHILLIP J. SMITH R.L.A. NO. 1096 CERTIFICATION OF AUTHORIZATION LCC 000083	STATE OF FLORIDA DEPARTMENT OF TRANSPORTATION			LANDSCAPE DETAILS SHEET NO. LD-36
DATE	DESCRIPTION	DATE	DESCRIPTION		ROAD NO.	COUNTY	FINANCIAL PROJECT ID	
					SR 45	SARASOTA	428383-1-52-03	

KRHYNE

2/9/2017

11:17 AM

F:\DATA\1340\DWG\428383\15203\LANDSCAPE\DETLLD36.DGN

THE OFFICIAL RECORD OF THIS SHEET IS THE ELECTRONIC FILE SIGNED AND SEALED UNDER RULE 61G10-11.011, F.A.C.