

Metro Crossing Urban Plaza





- 1 Art Opportunity
- 2 Tree in Well with Uplights
- 3 Boulders
- 4 Paved Flex Space
- 5 Recreational Lawn
- 6 42" Guardrail
- 7 Bio Treatment
- 8 Serpentine Terrace
- CI Building Access Points

LOT 13

East Courtyard

West Courtyard

Rec Room

West Lobby

TOM BLALOCK ST.

PDD LUM V LEW
GARAGE V LEW

BLVD.

14+30




15+20


12+40

14+20

0 8 16 32



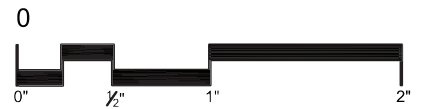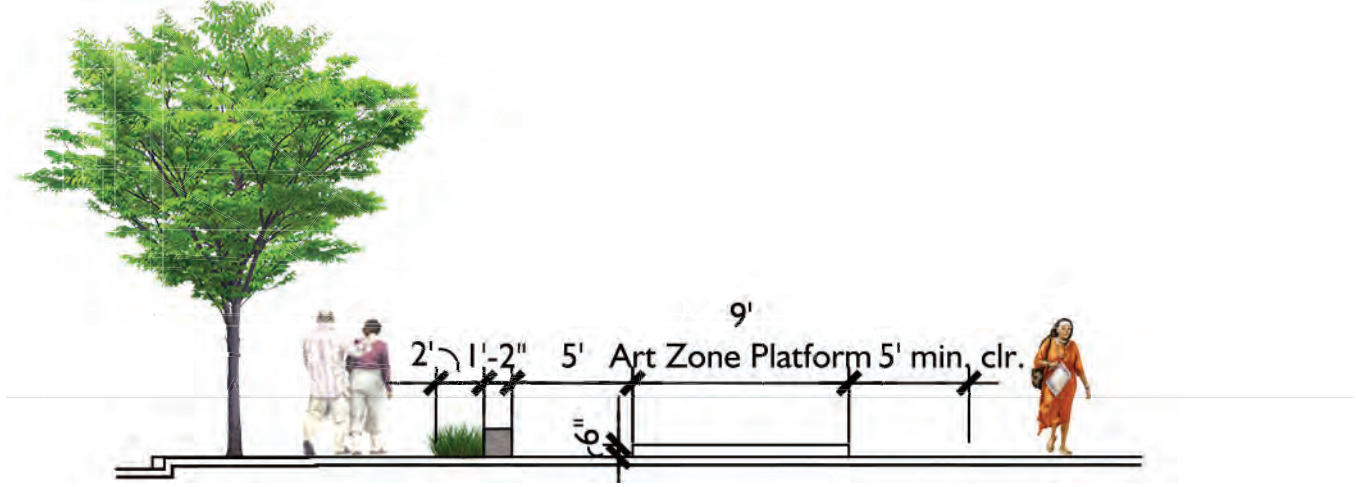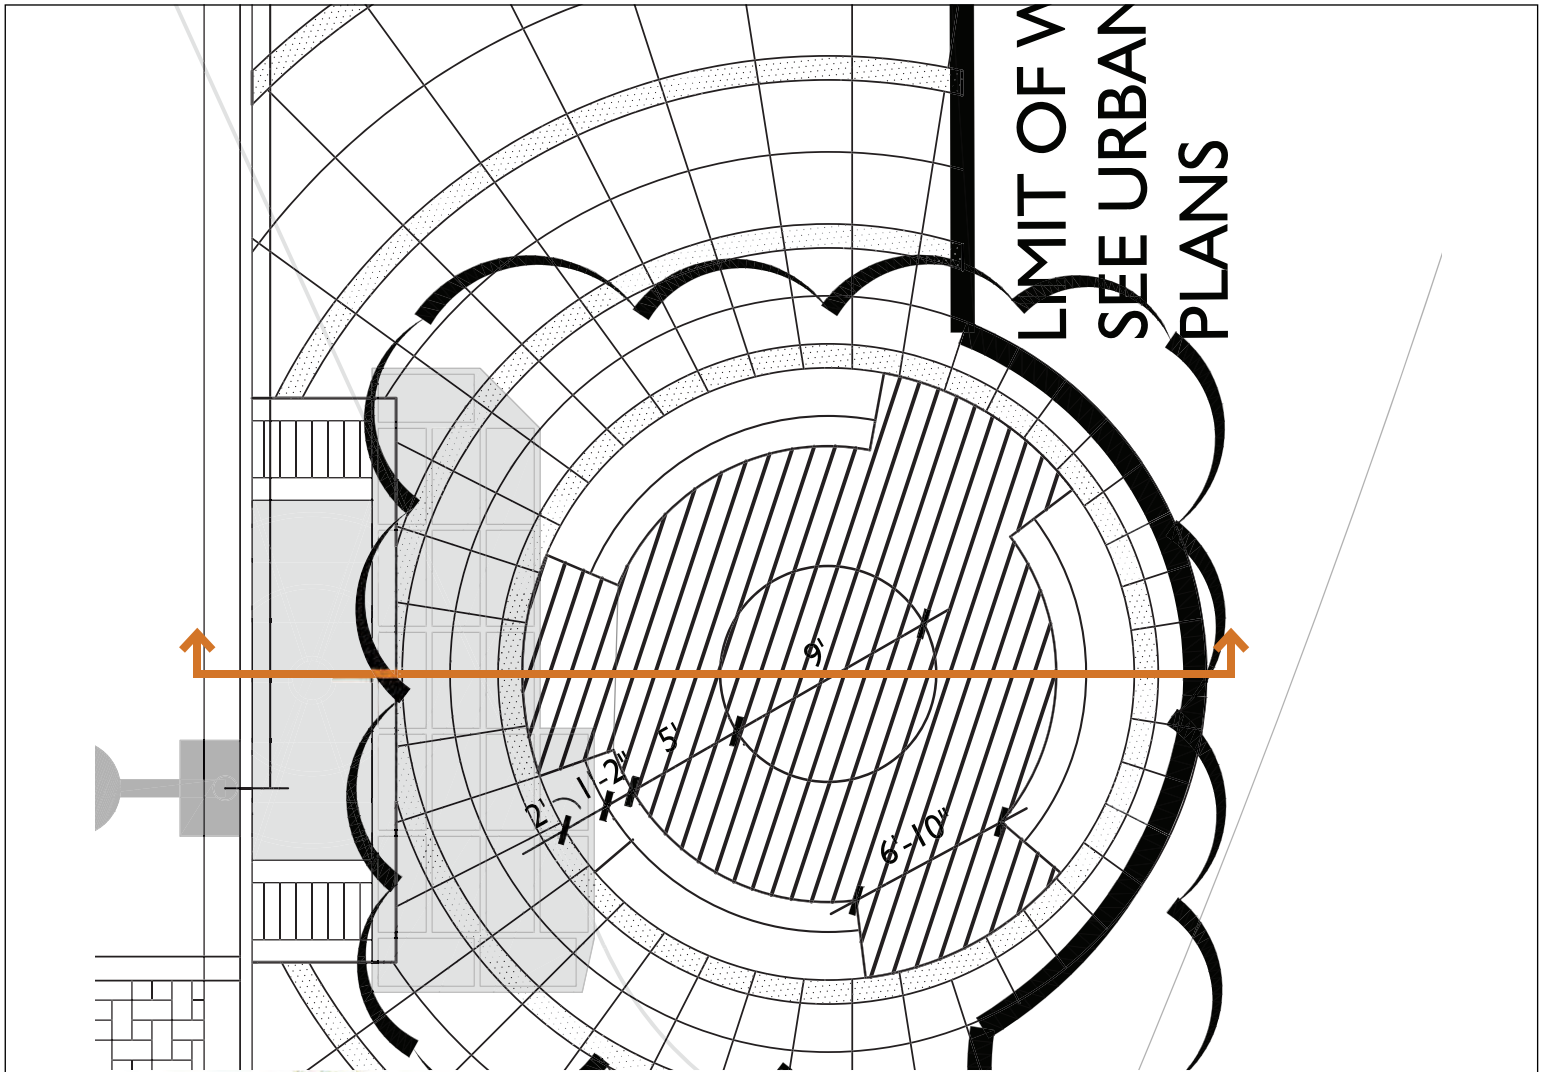

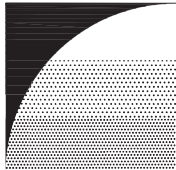 <p>GATES +ASSOCIATES LANDSCAPE ARCHITECTURE LAND PLANNING · URBAN DESIGN 2671 CROW CANYON RD. SAN RAMON, CA 94583 T 925.736.8176 www.gates.com</p>	PROJECT NAME: METRO CROSSING ART SPACE	
	DATE: 1-06-2019	SCALE: 1/8" = 1'-0"