

OVERHEAD POWER LINE

EXISTING TRAIL

14 PERENNIALS (1 GAL)

72 GROUND COVER

ARROWWOOD VIBURNUM (3 GAL)

PICNIC TABLE

ALUM. EDGING

MULTI STEM
SERVICE BERRY

MULCH

GRASS

34 PERENNIALS (1 GAL)

152 GROUND COVER

MULCH

FUTURE
LANDSCAPING

PLANT AND MATERIAL LIST



48 - 1 GAL PERRENIALS

ALL BEDS 3" HARDWOOD MULCH

NOTE: GROUND COVER PLANTED TO EDGE OF MULCH

224 - GROUND COVER (36/CT)

8'-10' SERVICE BERRY

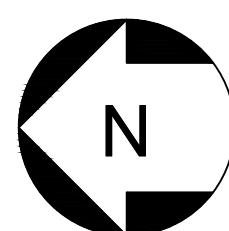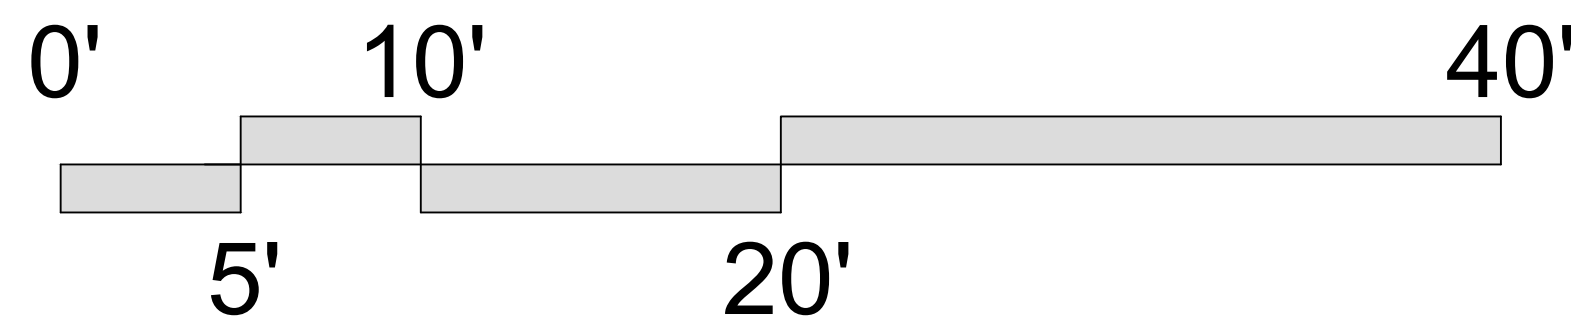

1
S1.2

SITE PLAN PROPOSAL

NO SCALE

DETAIL NUMBER

ART INSTALLATION AREA

SEATING BENCH

4" COMPACTED GRAVEL

TRASH/RECYCLING

EXISTING BOXELDER

EXPANDED CURBED
LANDSCAPE ISLAND