



Exterior at entry

Entry from inside






Interior renderings





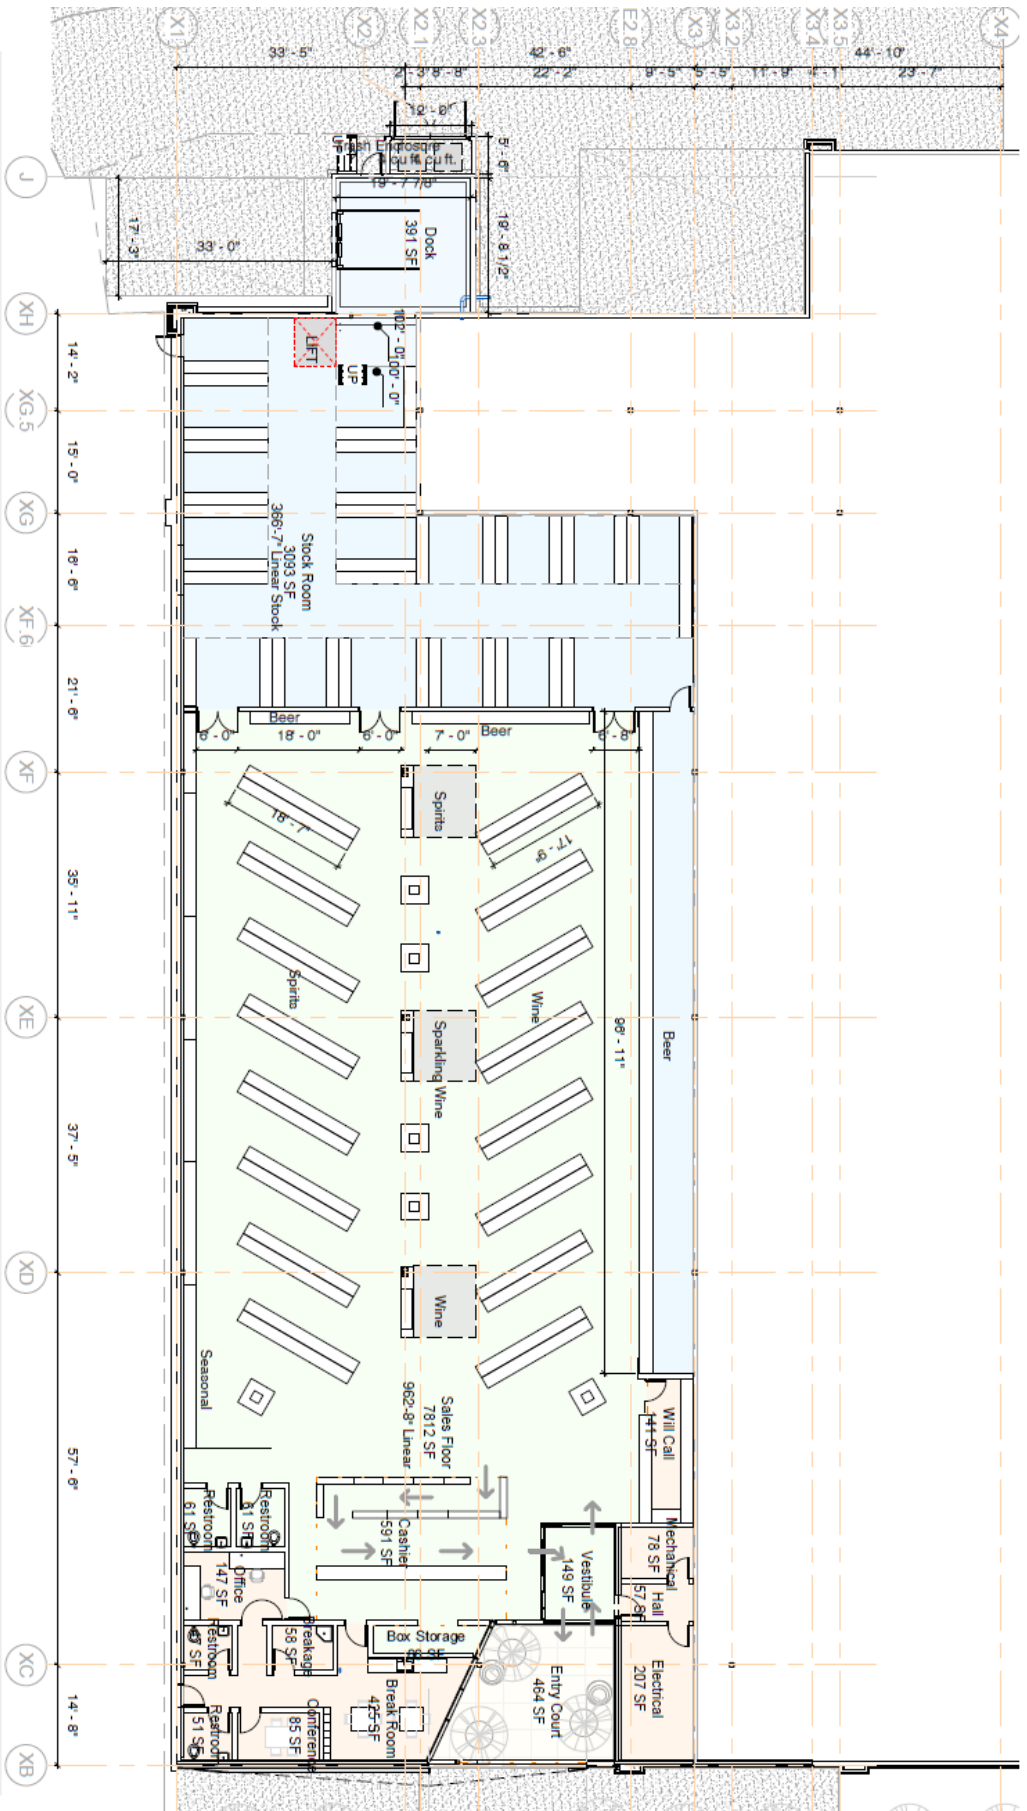

This drawing is classified as part of an unpublished collection of visual art. Under the 1978 copyright act, it is an exclusive original work of authorship. None of these ideas, images, or drawings, depicted on this sheet, may be reproduced or transmitted in any form or by any means without the express prior written permission of the architect.

**Schematic Graphic Floor Plan SCALE: 1/16" = 1'-0"**  
**East Sandy Liquor Store**