


NMSU NMDA – Art in Public Places

Proposed Installation Locations


Overall Landscape Plan

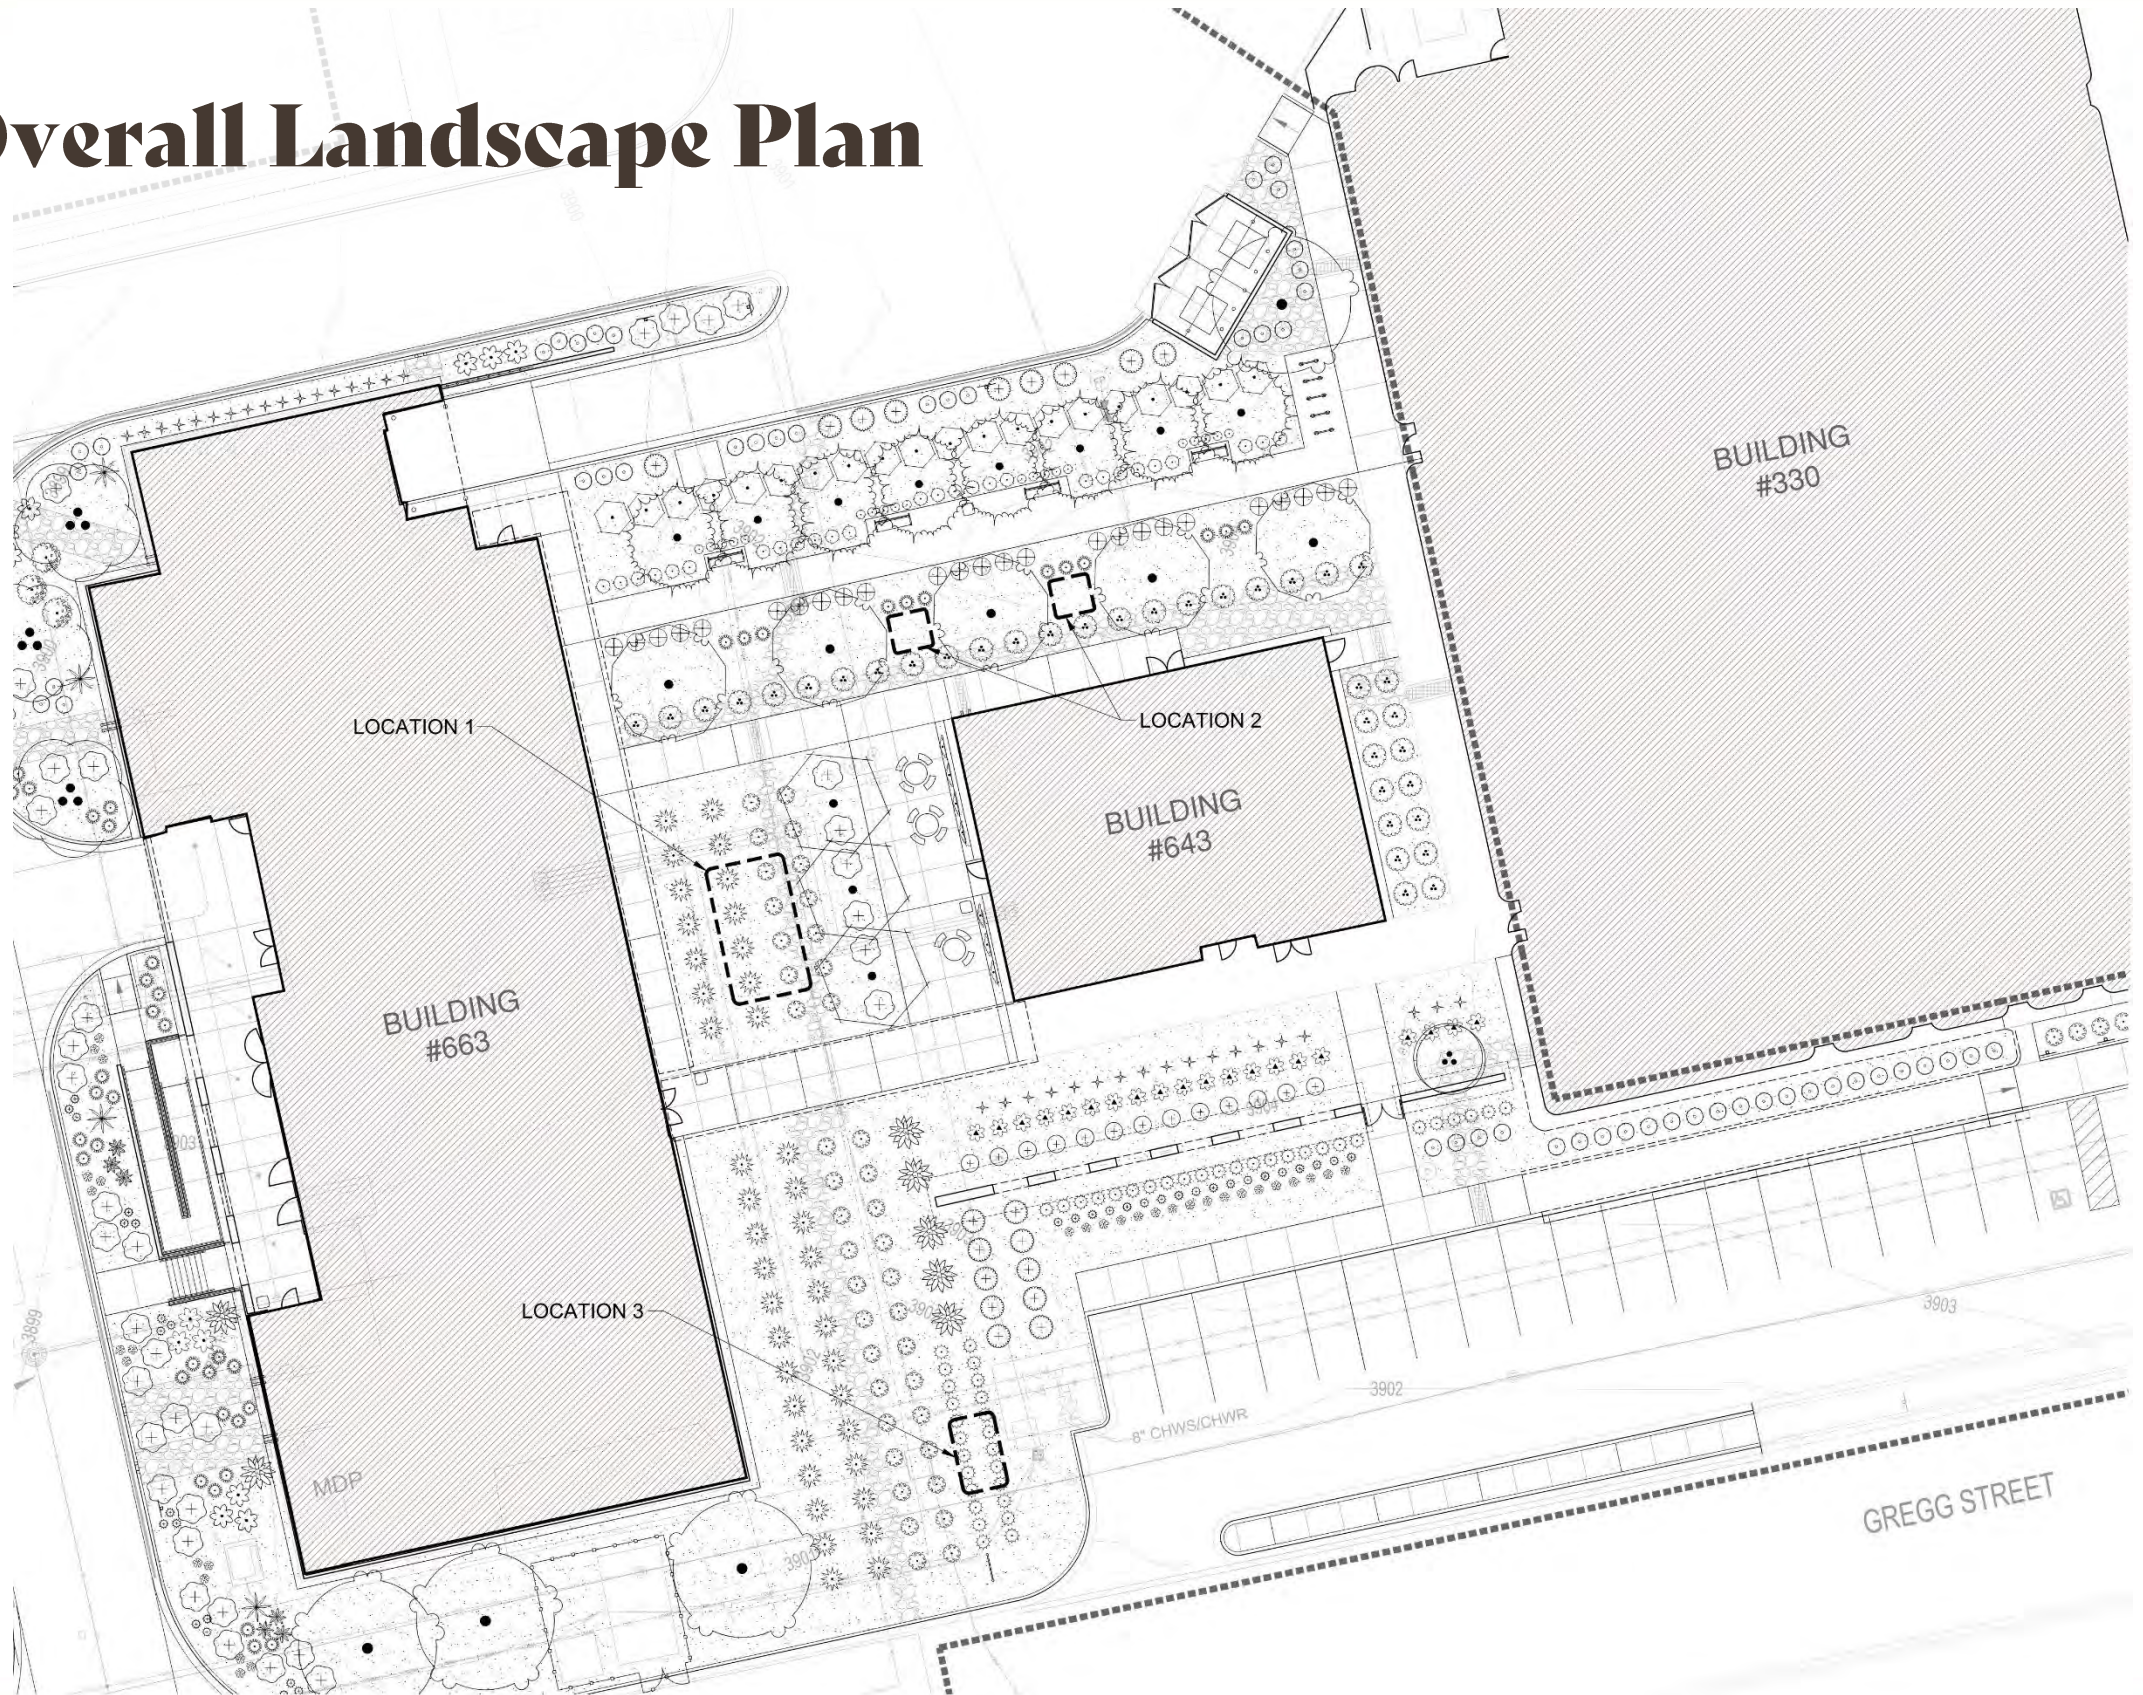

Location 1

LEGEND

- CWS — chilled water supply
- CWR — chilled water return
- COMM — communications
- - - - site lighting circuit
- site lighting handhole
- lighted bollard
- ⊕ GFCI outlet
- 3/8" gravel, 3" depth
- 2-4" rock, 4" depth

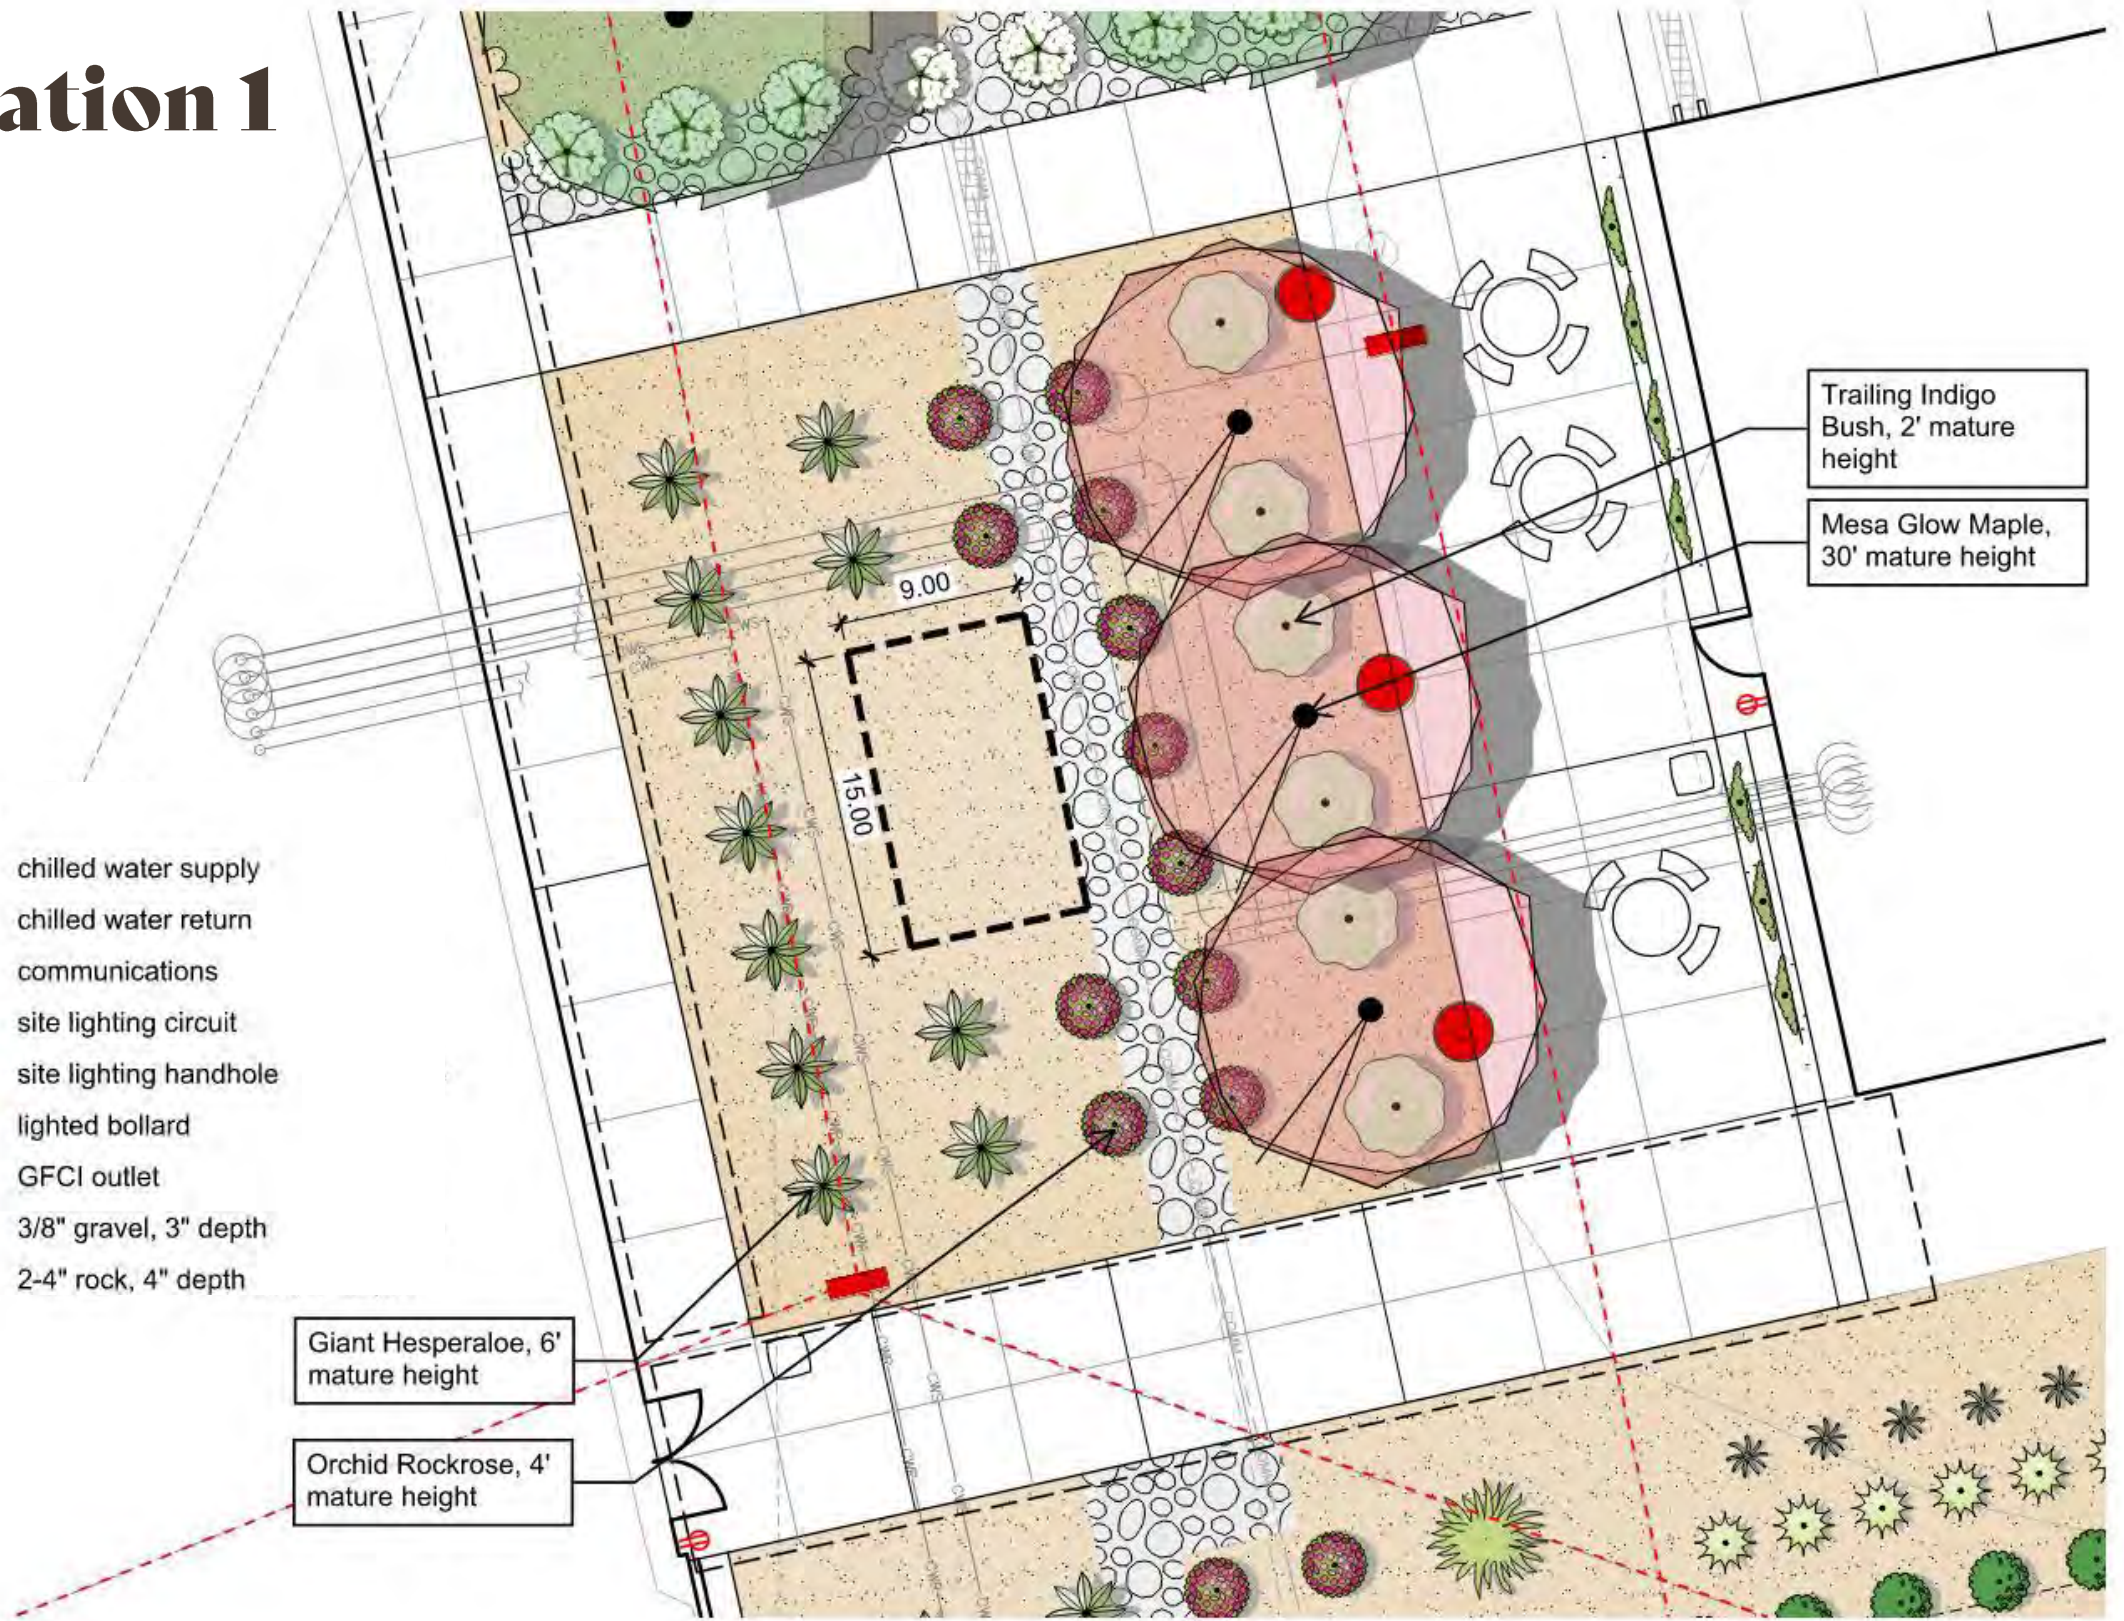


Giant Hesperaloe, 6'
mature height

Orchid Rockrose, 4'
mature height

Trailing Indigo
Bush, 2' mature
height

Mesa Glow Maple,
30' mature height

Location 2

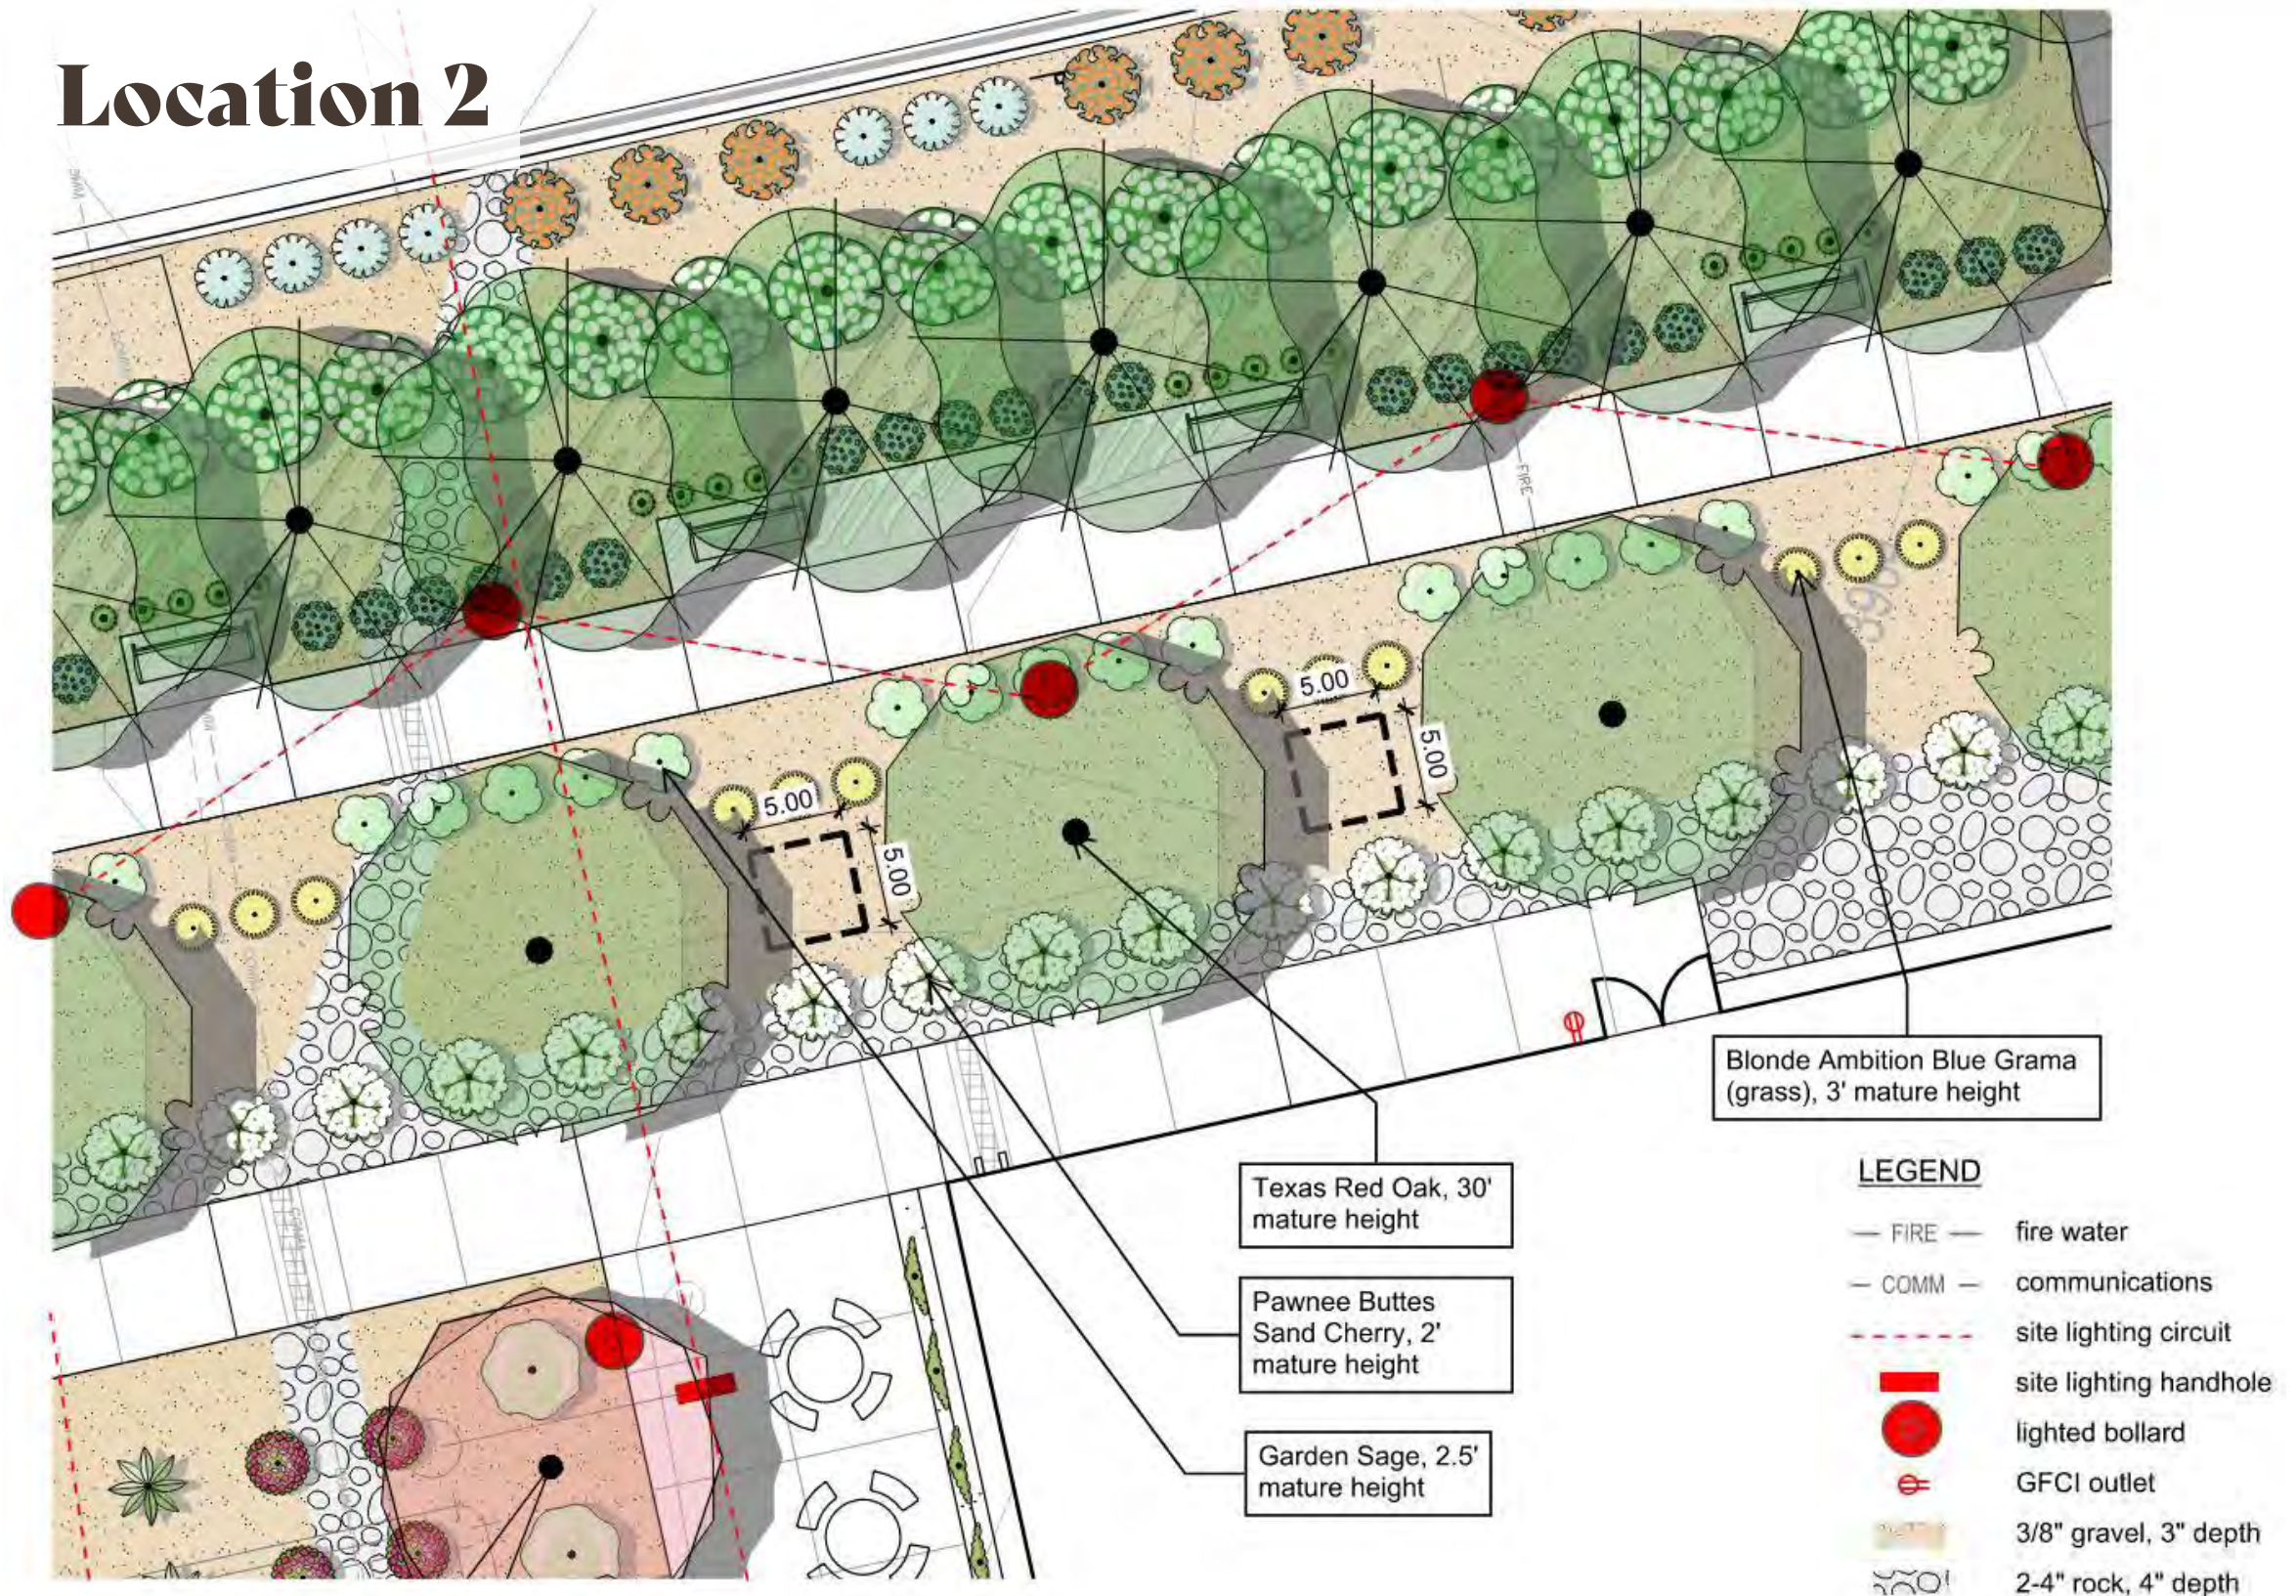

Texas Red Oak, 30'
mature height

Pawnee Buttes
Sand Cherry, 2'
mature height

Garden Sage, 2.5'
mature height

Blonde Ambition Blue Grama
(grass), 3' mature height

LEGEND

- FIRE — fire water
- COMM — communications
- - - - site lighting circuit
- site lighting handhole
- lighted bollard
- ⊕ GFCI outlet
- 3/8" gravel, 3" depth
- 2-4" rock, 4" depth

Location 3

LEGEND

- CWS — chilled water supply
- CWR — chilled water return
- COMM — communications
- FIRE — fire water
- SS(C) - sanitary sewer
- UGEL(B) - underground electric
- - - - site lighting circuit
- 3/8" gravel, 3" depth
- 2-4" rock, 4" depth

