

E

LOCATION




D

A

E

SITE PLAN

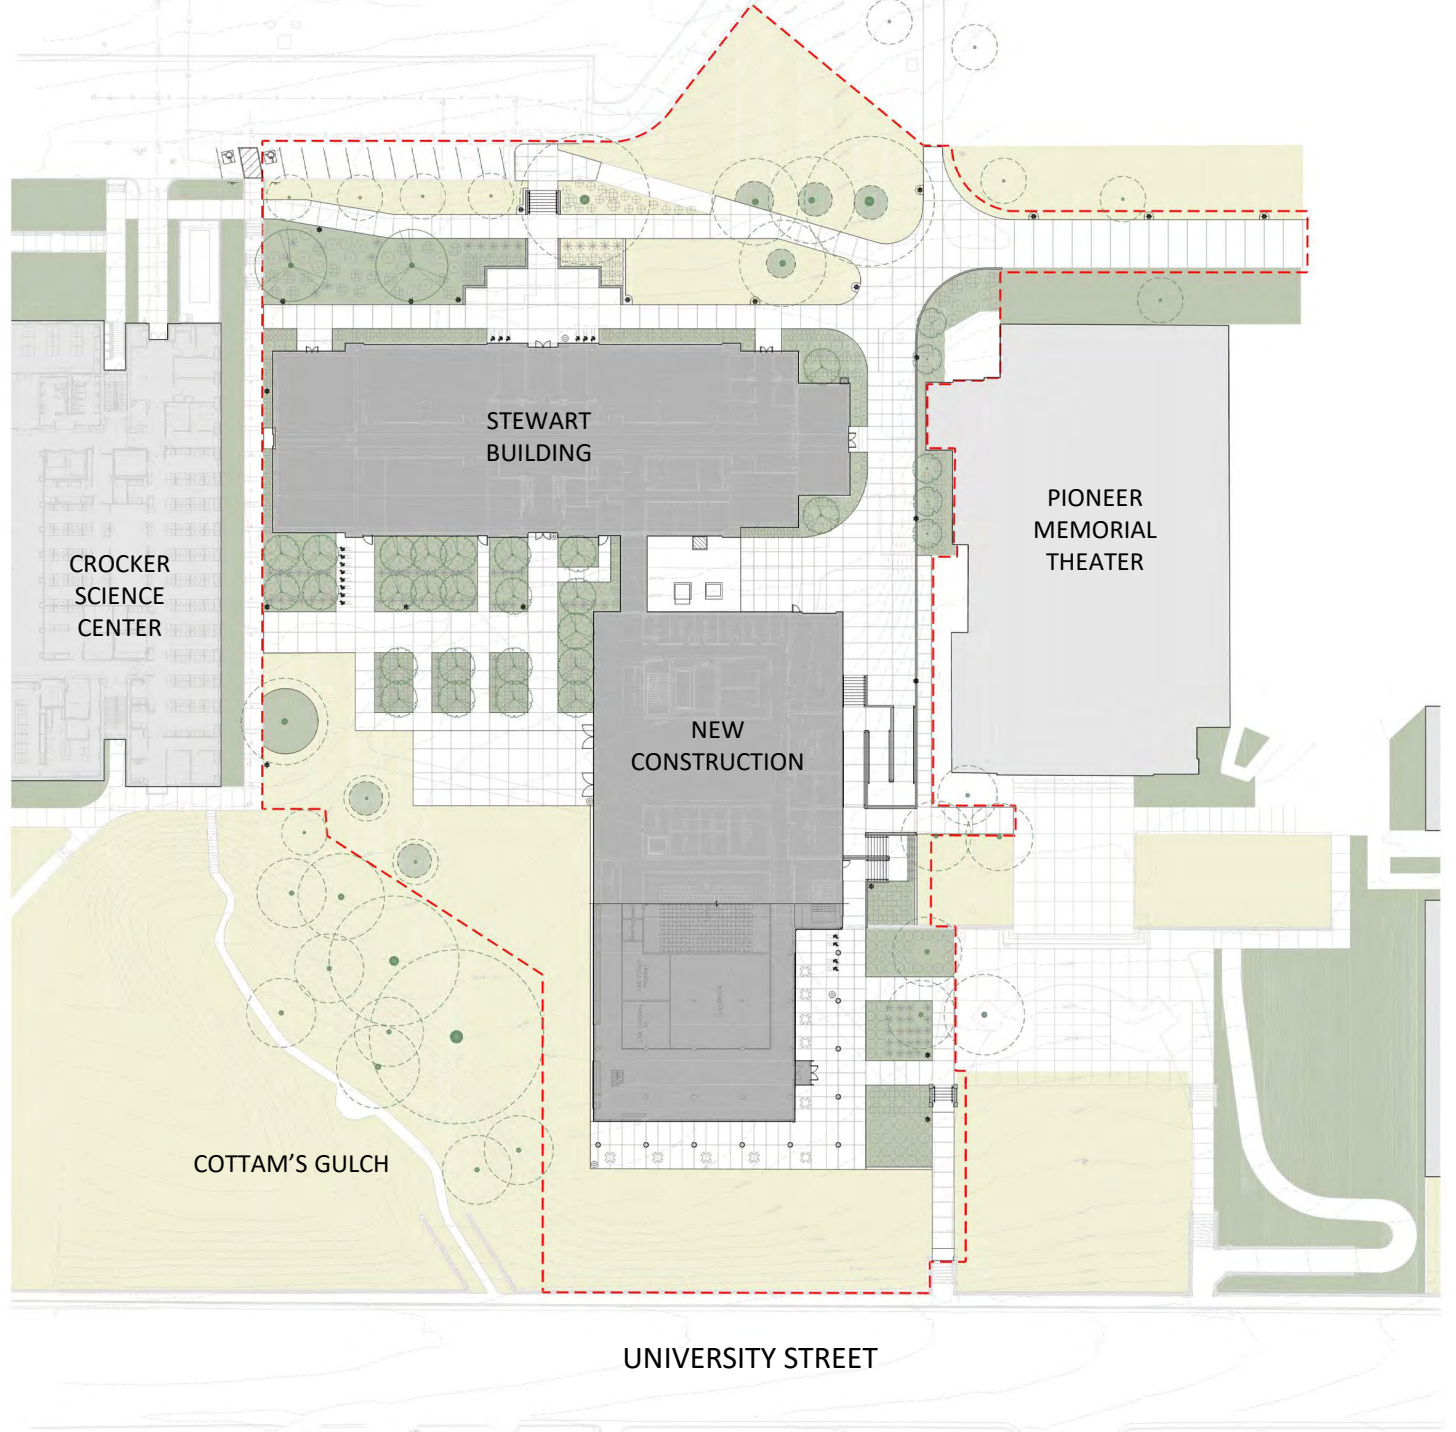


D

A


E

D

AERIAL VIEW FROM NORTHWEST

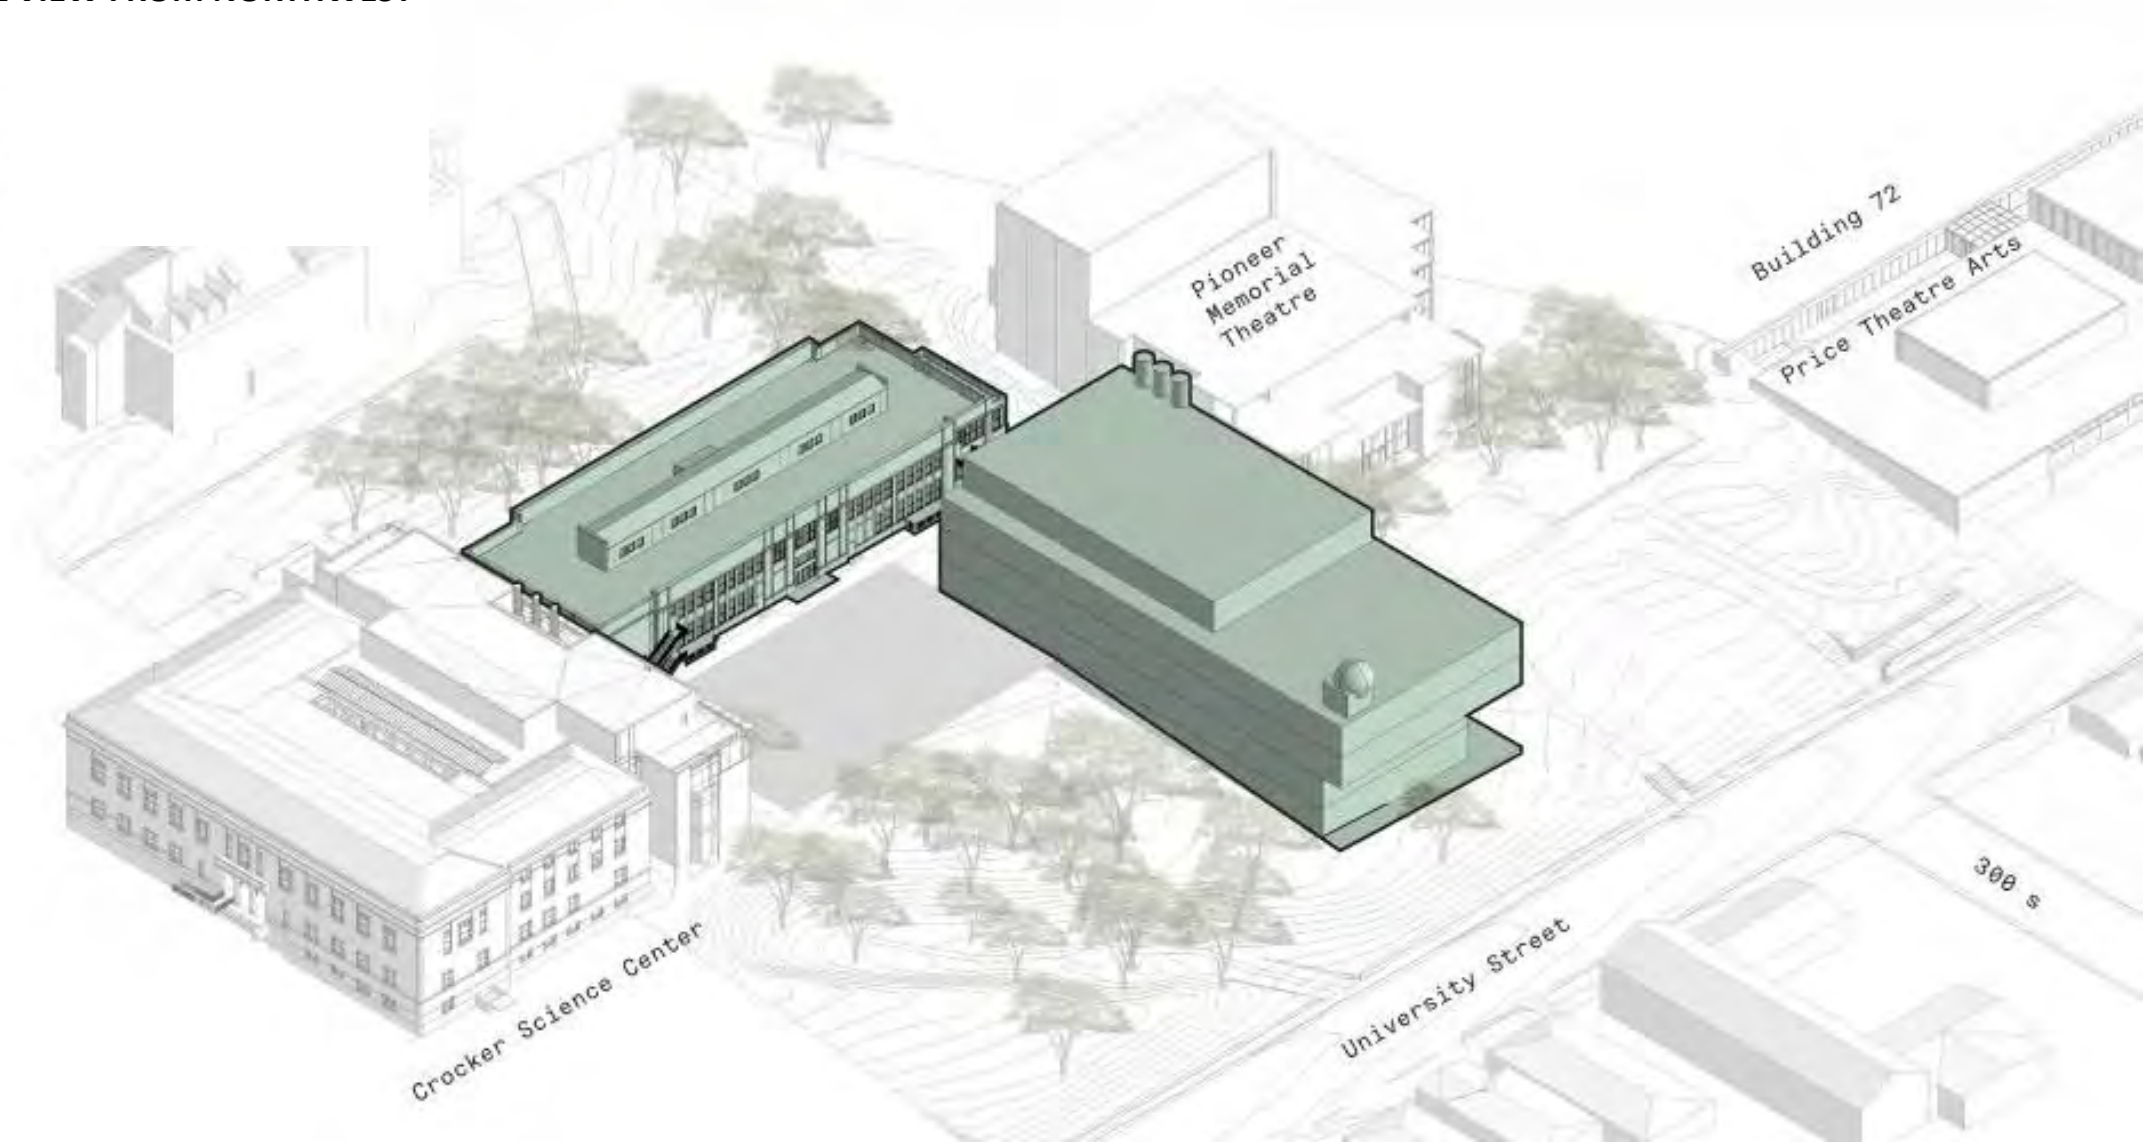

A

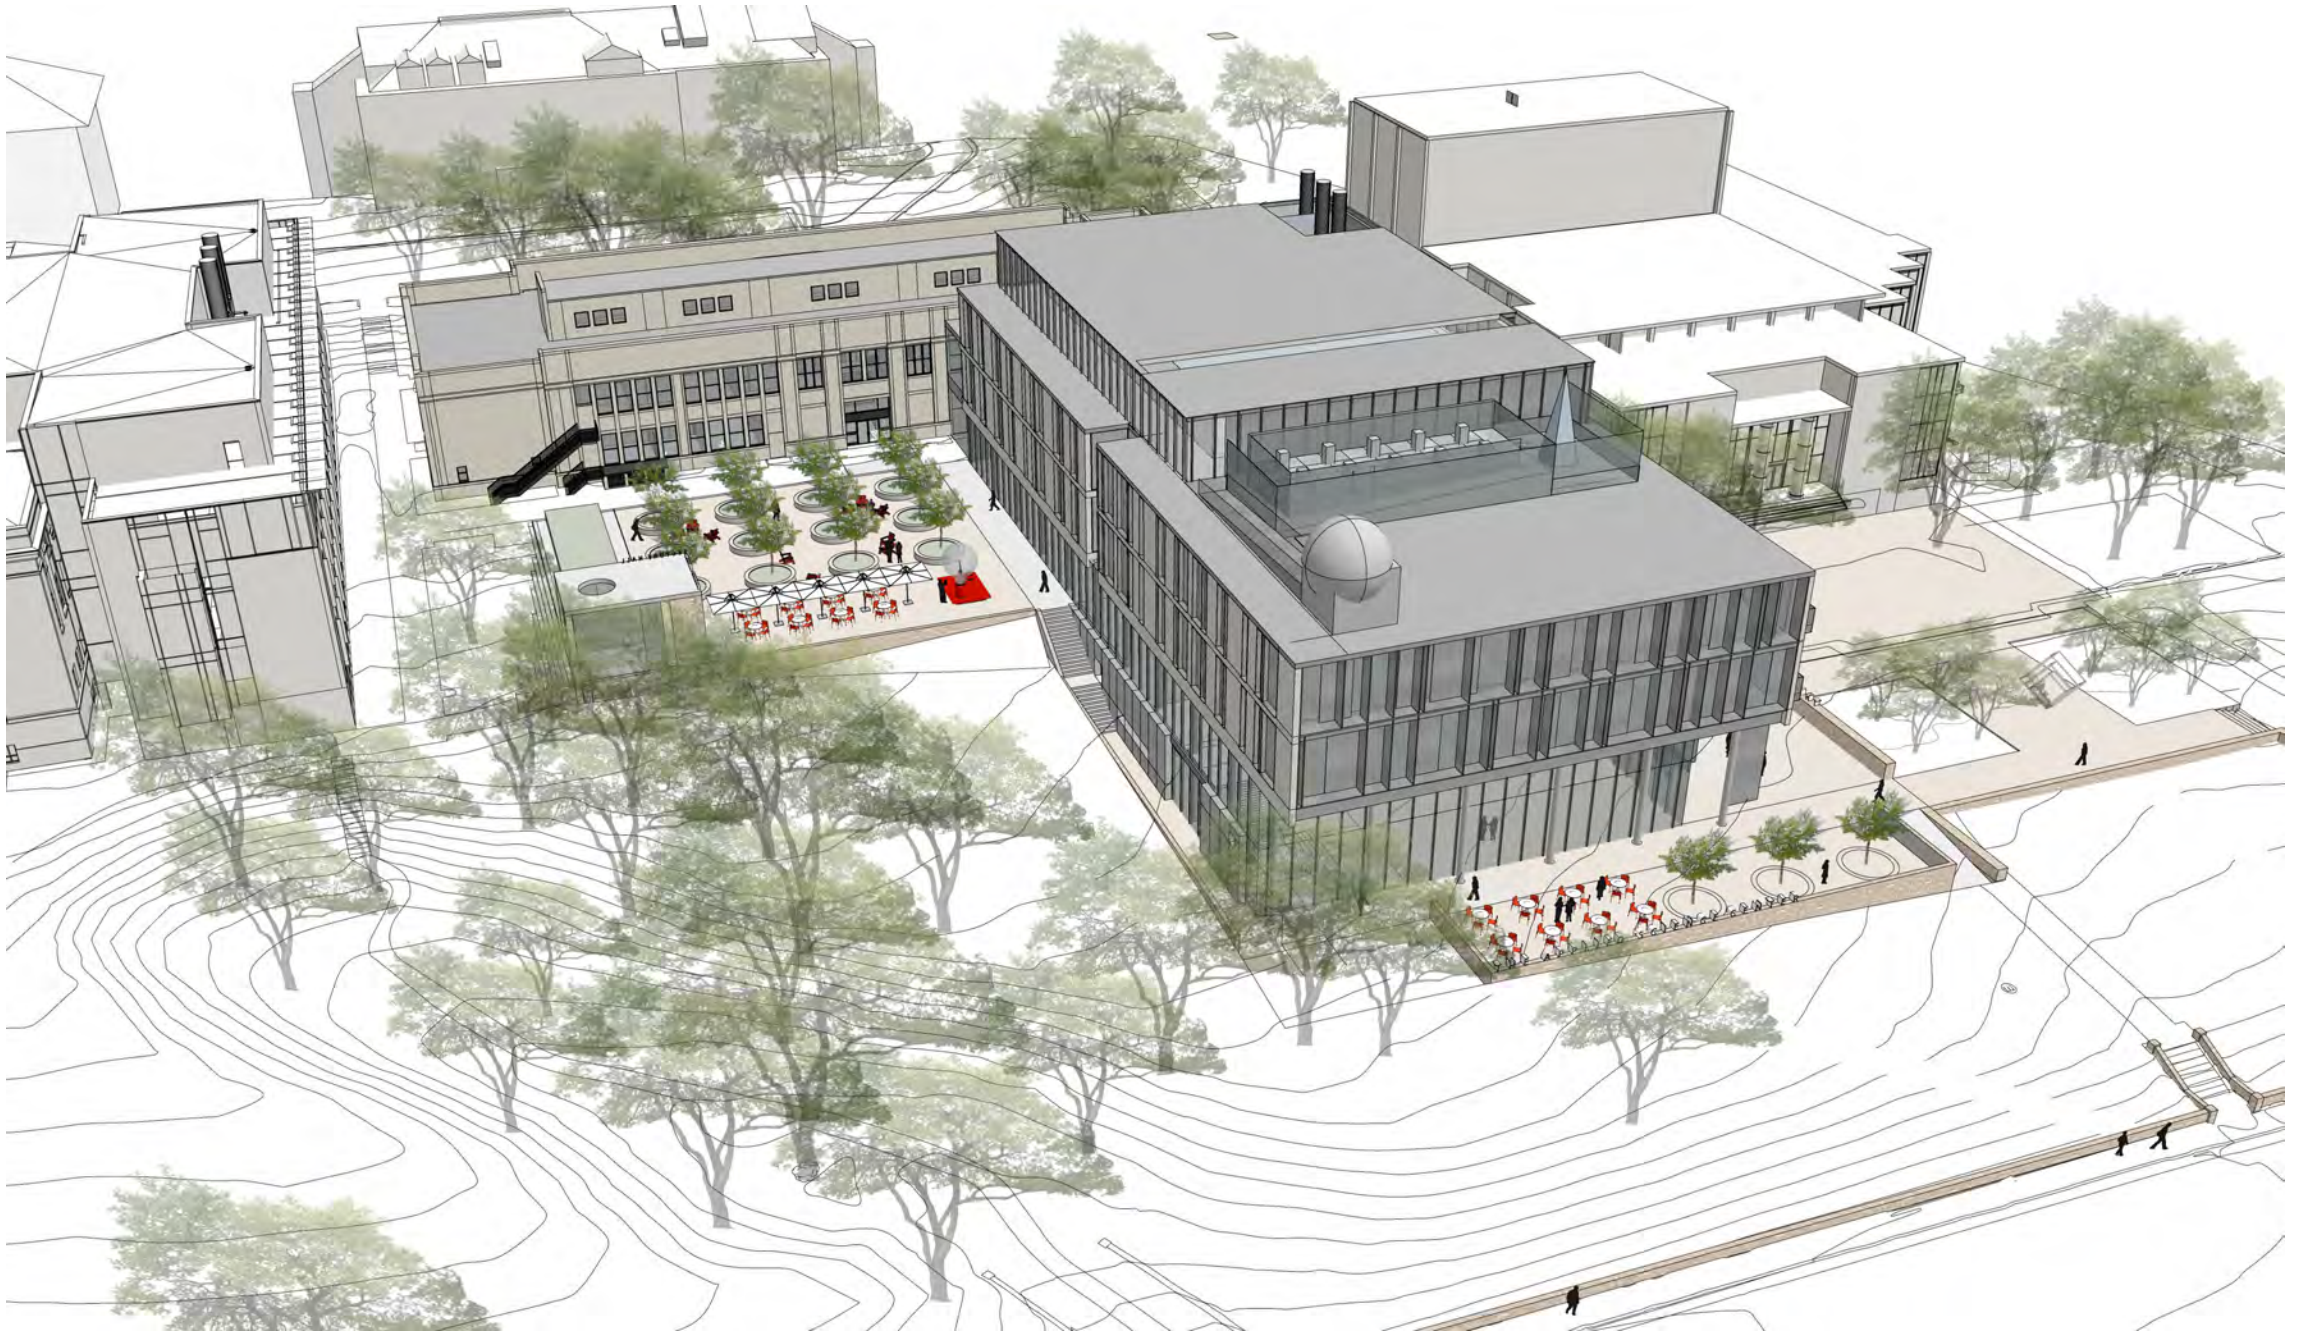
E**D****A**



STEWART



NEW CONSTRUCTION

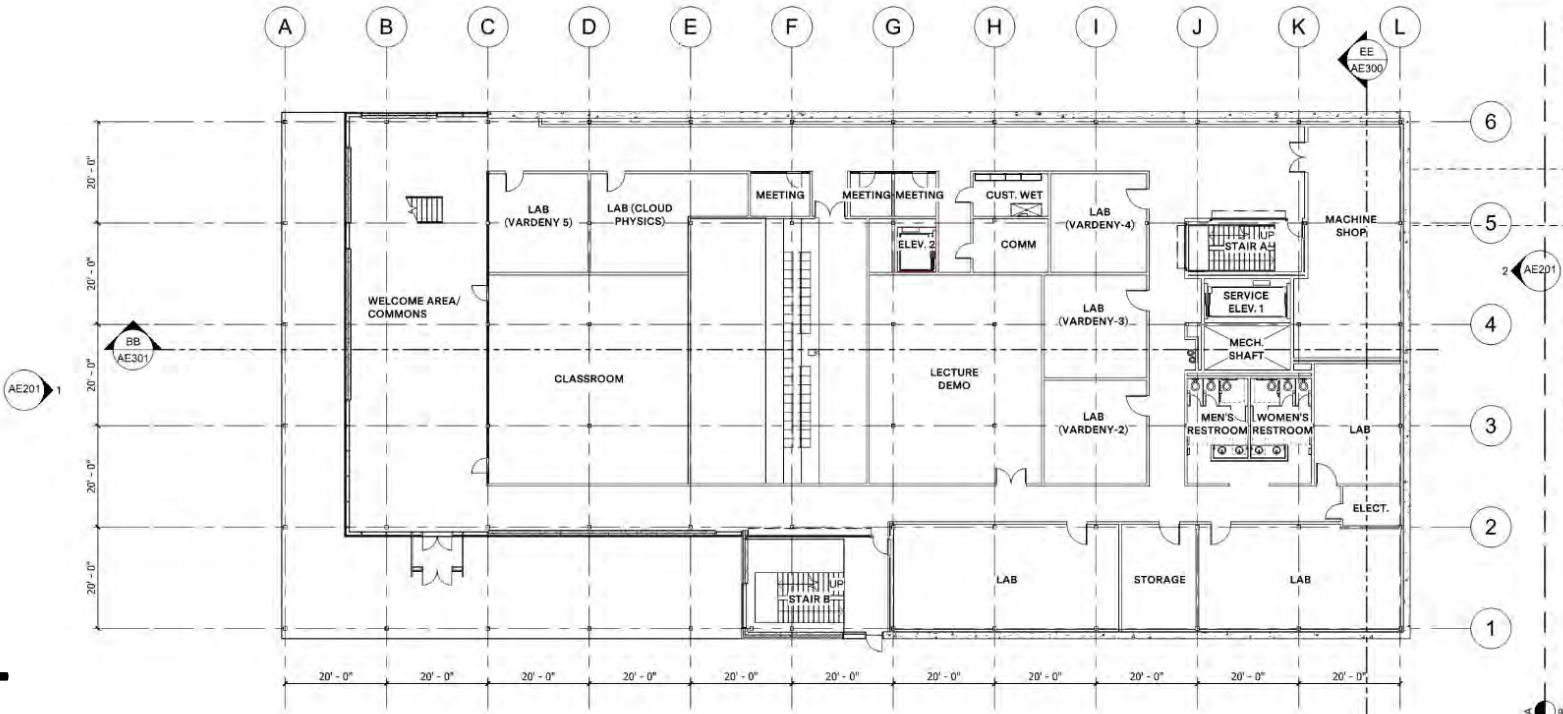

LEVEL **B1**


E

AE200

S

STEWART

NEW CONSTRUCTION

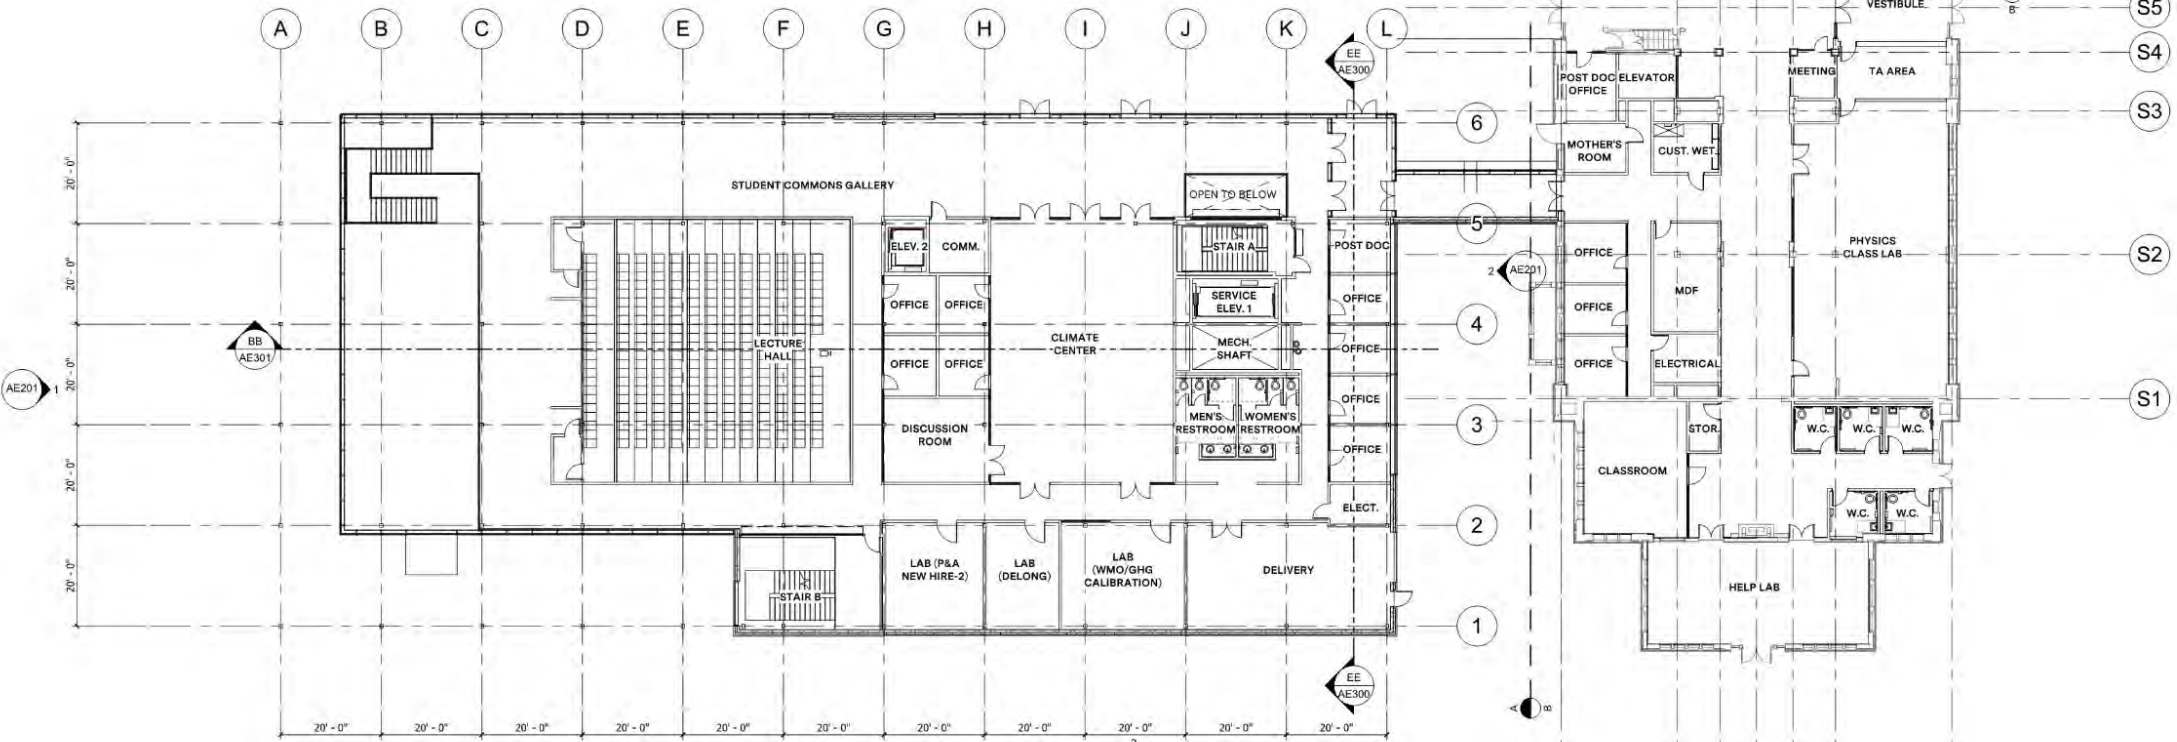


LEVEL 1

E

D

STEWART

NEW CONSTRUCTION

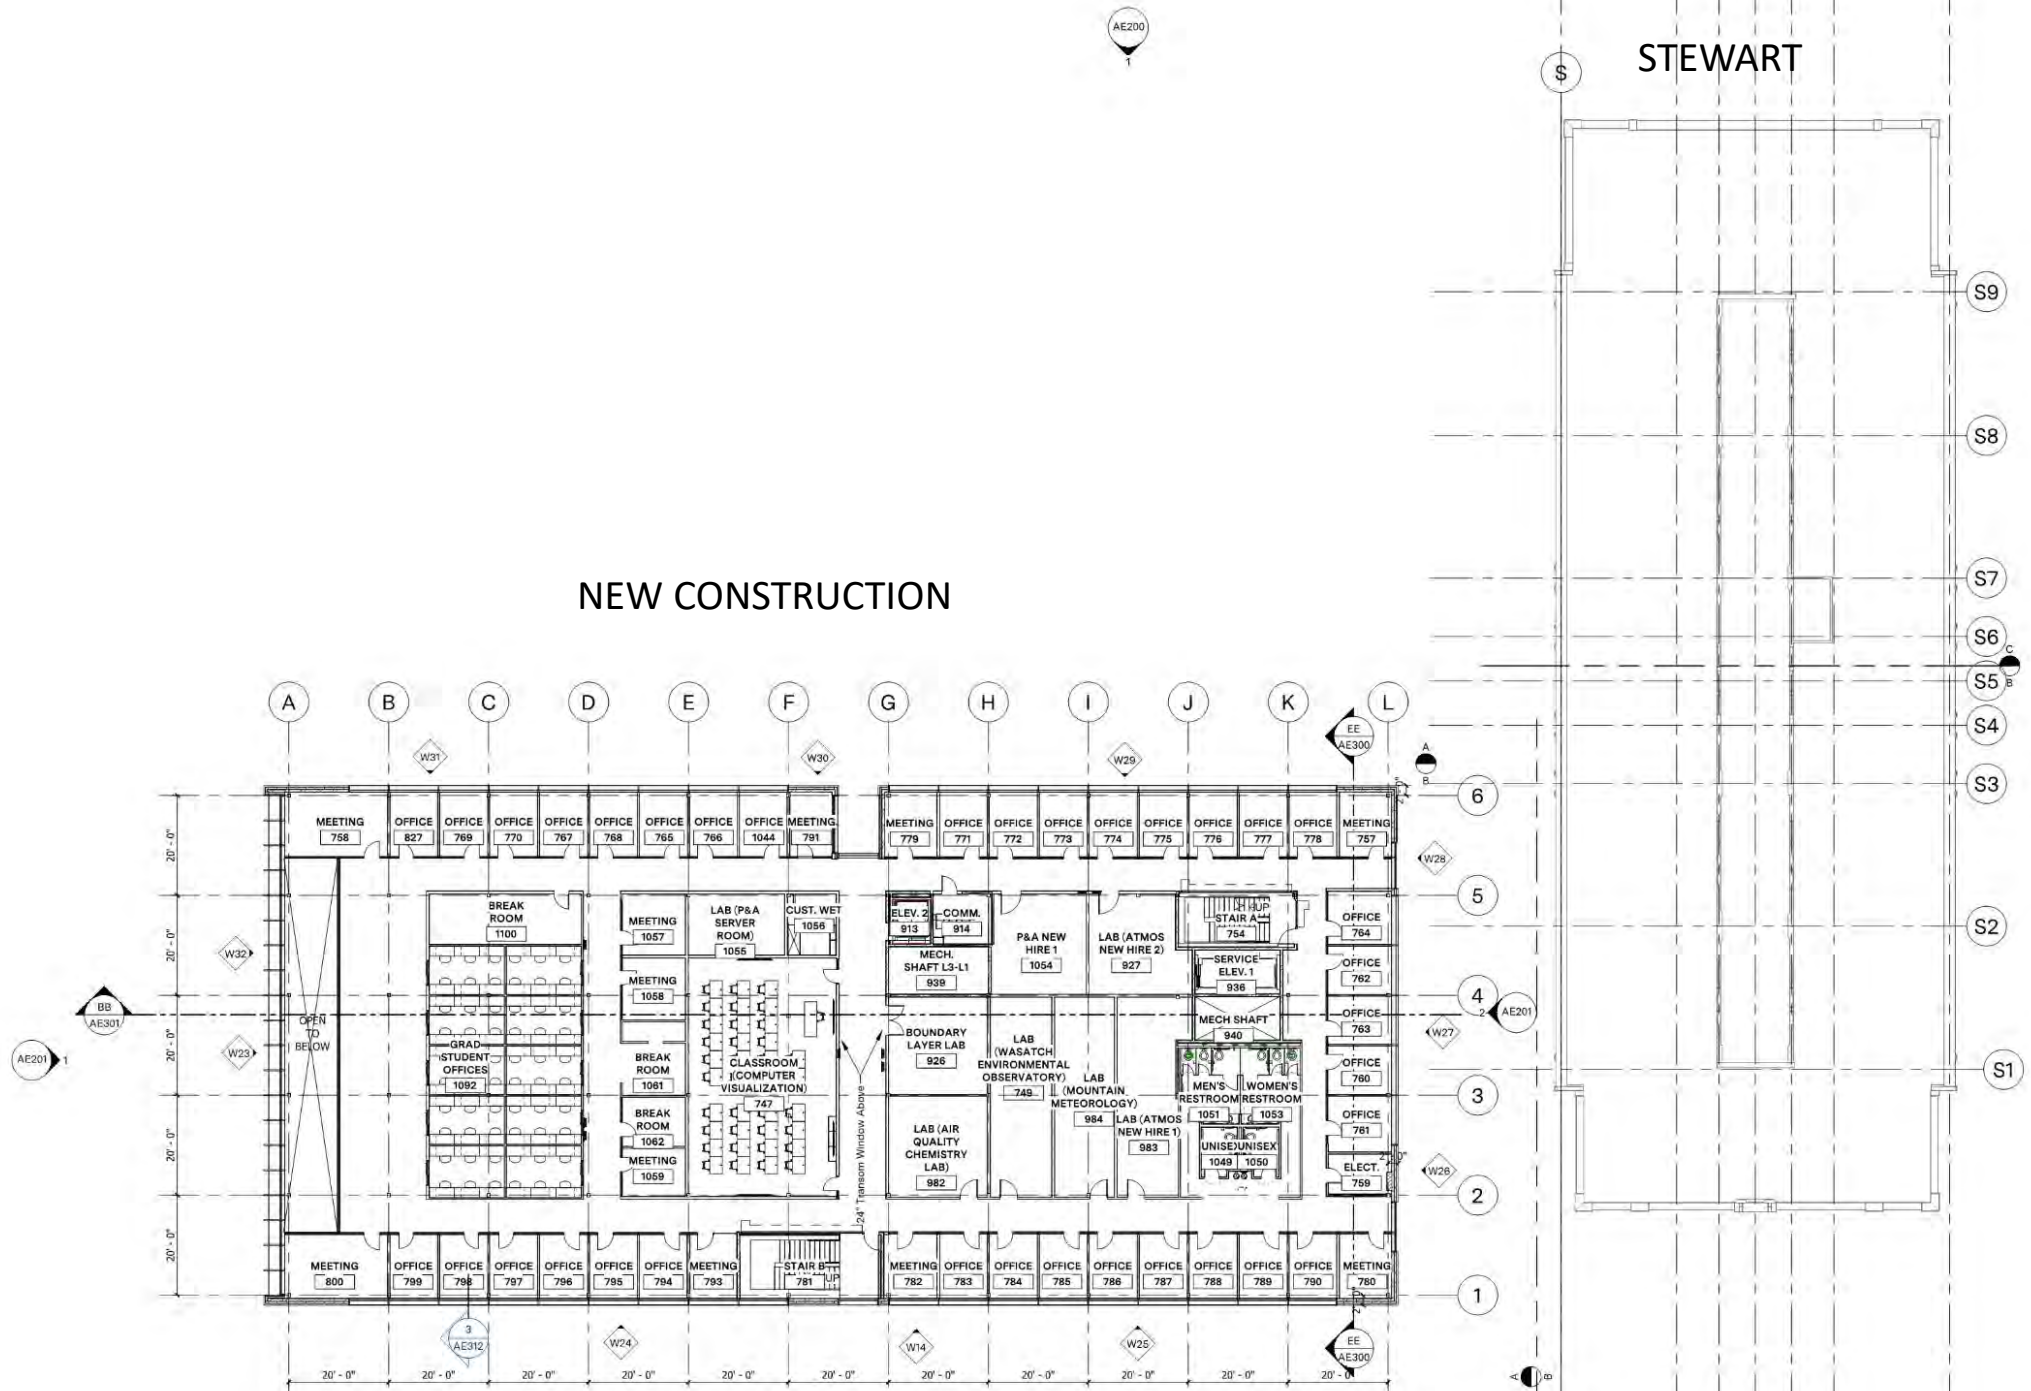


LEVEL 3

A

E

D

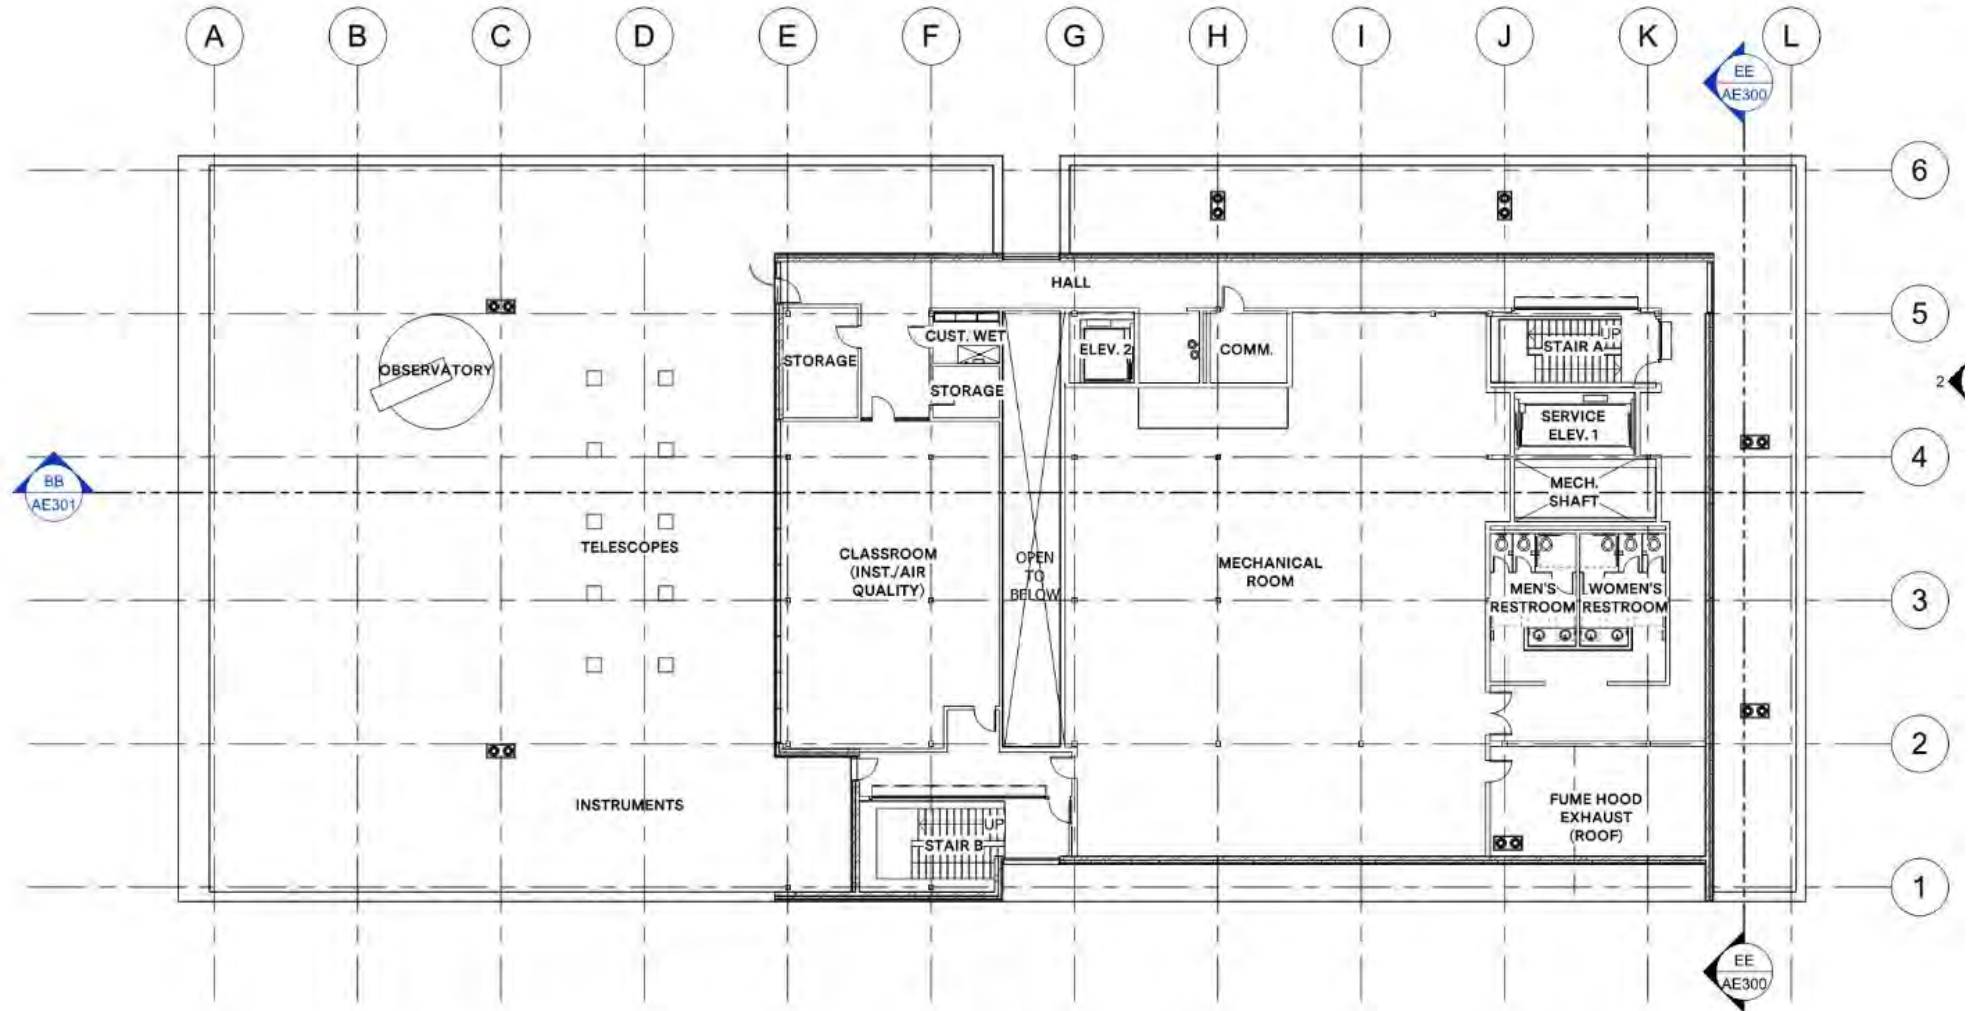

LEVEL 4

A

E

D



A

E



D

A

E



D

A