

HUNT HALE JONES ARCHITECTS IS A REGISTERED ARCHITECTURAL FIRM LICENSED BY THE STATE OF CALIFORNIA. THIS PLAN IS THE PROPERTY OF HUNT HALE JONES ARCHITECTS. NO PART HEREOF SHALL BE REPRODUCED, COPIED, ADAPTED, DISTRIBUTED OR OTHERWISE TRANSMITTED IN ANY FORM OR BY ANY MEANS, ELECTRONIC OR MECHANICAL, INCLUDING PHOTOCOPYING, RECORDING, OR BY ANY INFORMATION STORAGE AND RETRIEVAL SYSTEM, WITHOUT THE WRITTEN CONSENT OF HUNT HALE JONES ARCHITECTS. VISUAL CONTACT WITH THE DRAWINGS OR SPECIFICATIONS SHALL CONSTITUTE CONVICTION OF VIOLATION OF CALIFORNIA PENAL CODE SECTION 90270.01. ALL RIGHTS RESERVED.


Revisions	No	Date	Revision
	A1	08.15.12	CLIENT RESPONSE
	A2	08.15.12	PLANT CHECK RESPONSE



Sheet Description:

FIRST FLOOR PLANS

Scale	N.T.S.
Drawn	BJC
Checked	BJ
Date	6.13.2012 PERMIT SUBMITTAL
Project #	211001

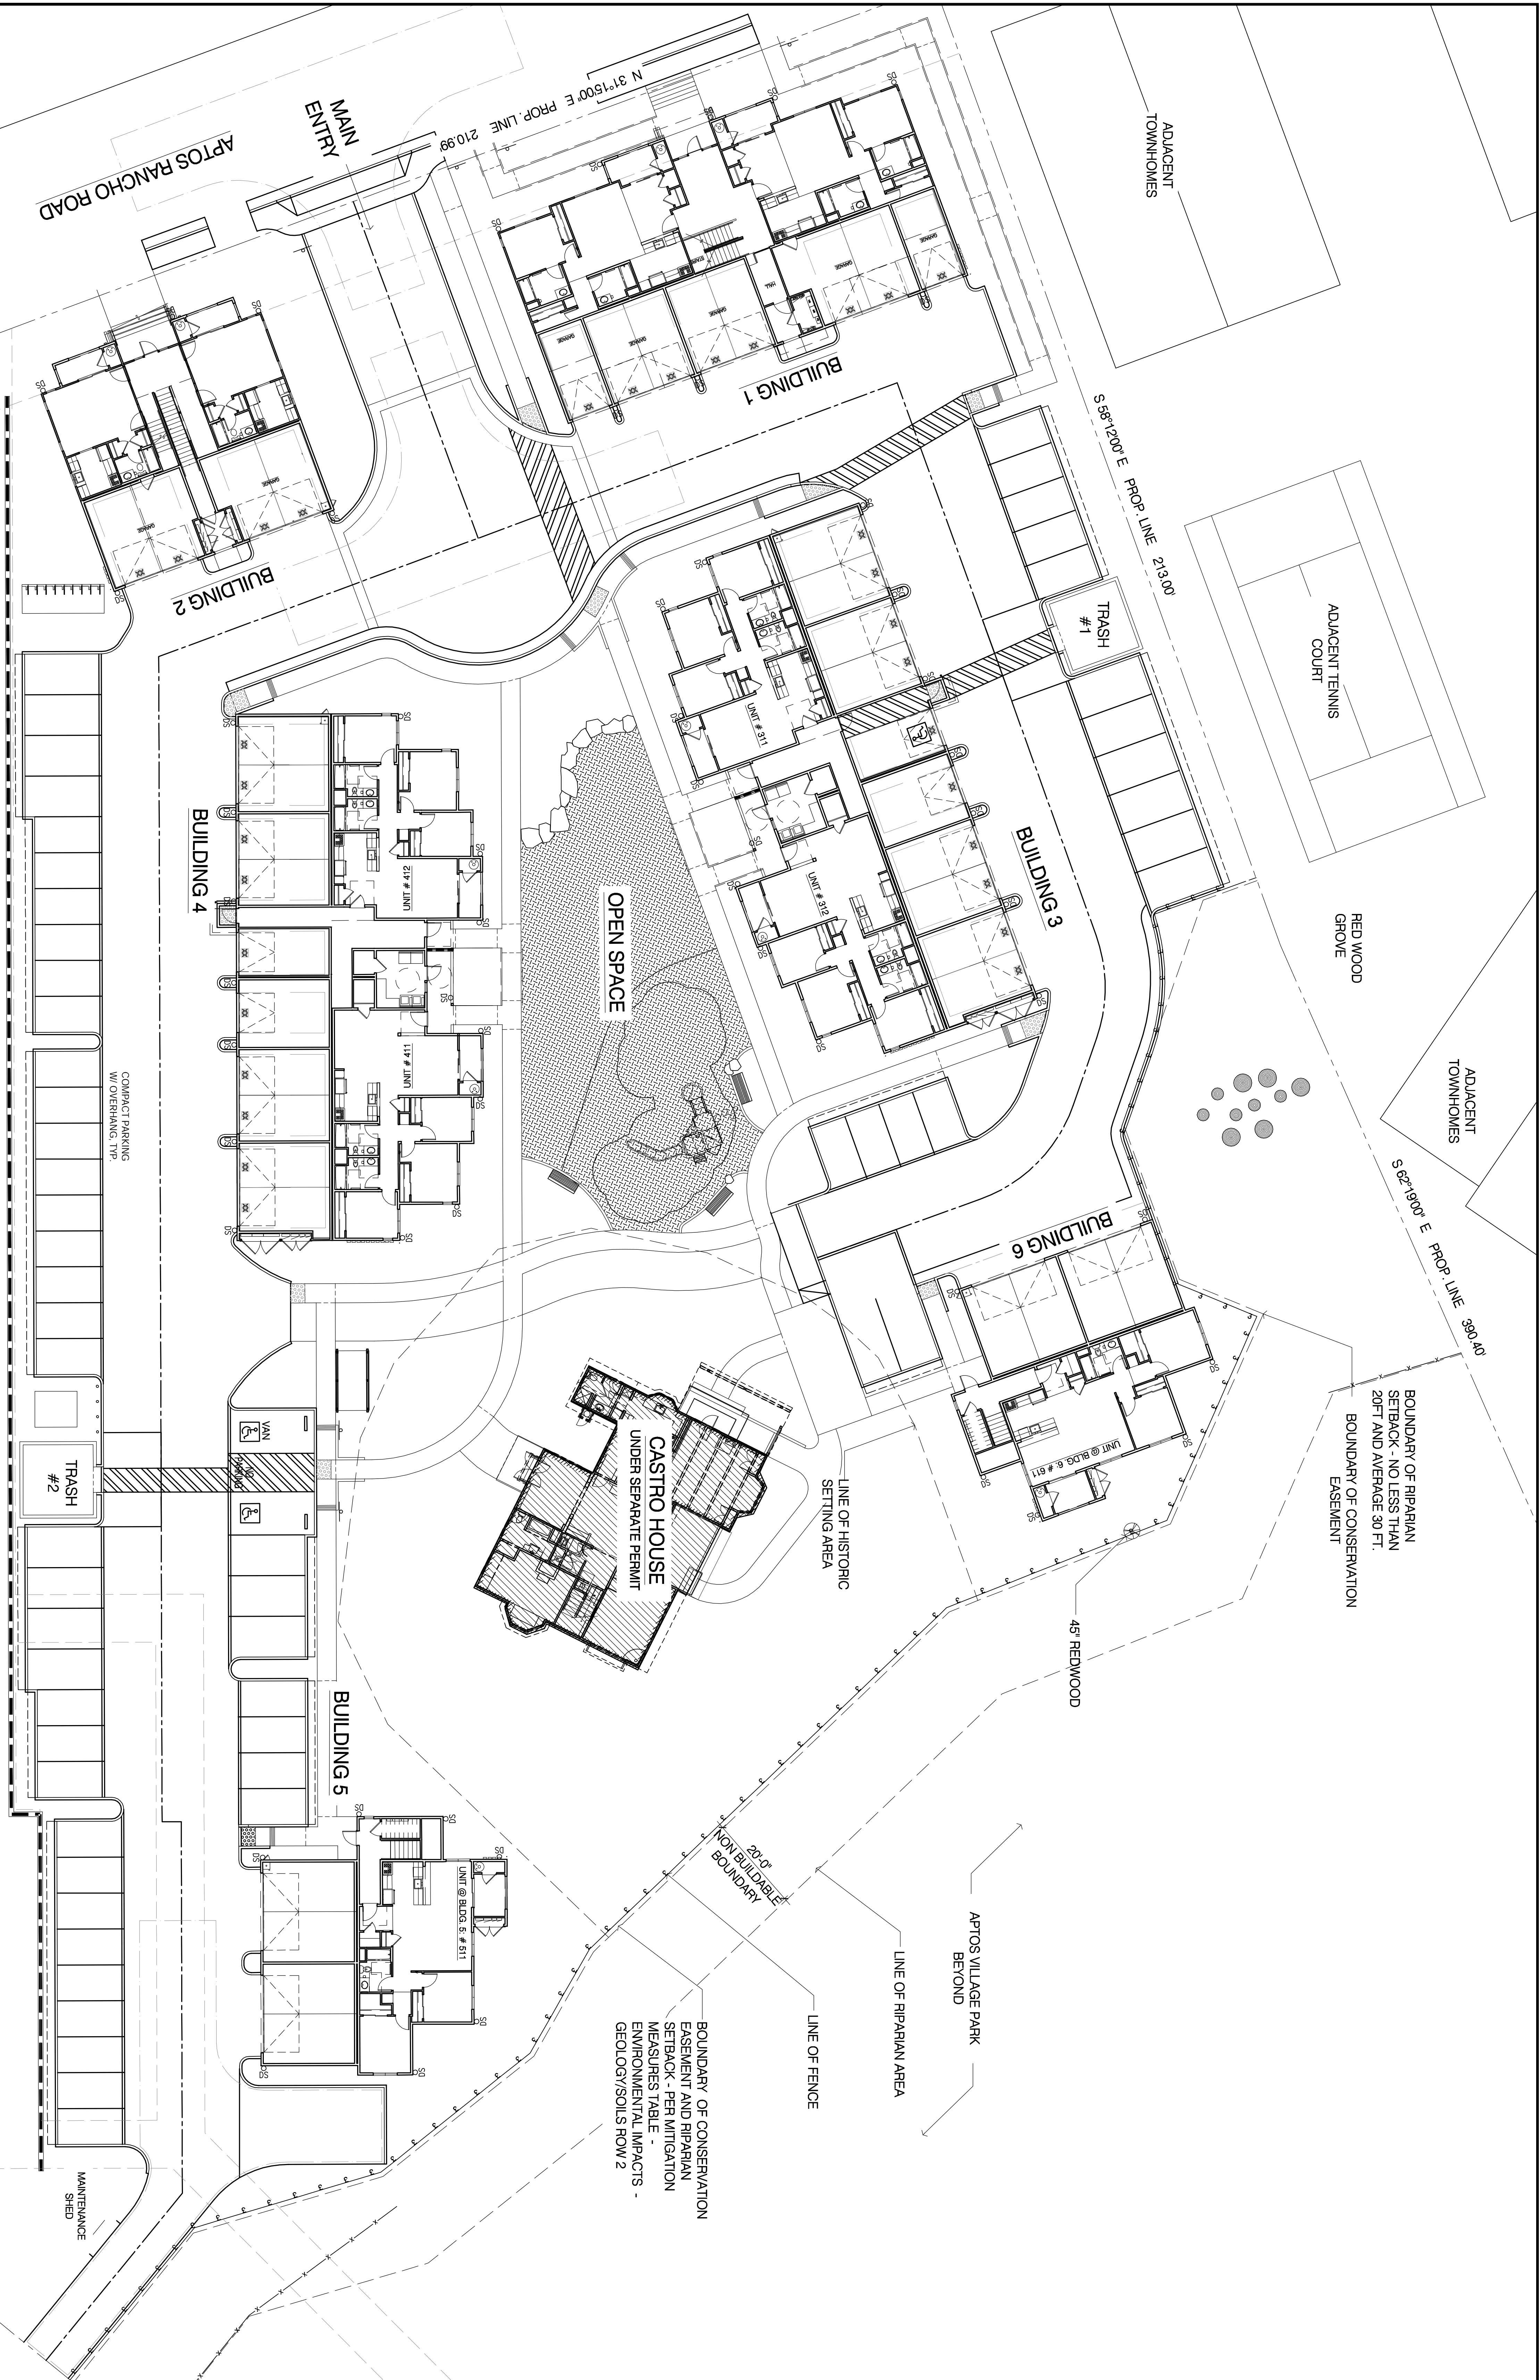

SITE PLAN

HUNT HALE JONES ARCHITECTS HAS BEEN DESIGNATED AS THE ARCHITECT OF RECORD FOR THE PREPARATION OF THE PERMITS FOR THE PROJECT. THE ARCHITECT'S RESPONSIBILITIES ARE LIMITED TO THE DESIGN AND PREPARATION OF THE PERMITS. THE ARCHITECT DOES NOT GUARANTEE THE ACCURACY OF THE INFORMATION PROVIDED TO HIM BY THE CLIENT OR OTHER SOURCES. THE ARCHITECT IS NOT RESPONSIBLE FOR THE DESIGN OR CONSTRUCTION OF THE PROJECT OR FOR THE PERFORMANCE OF THE PROJECT. THE ARCHITECT'S SERVICES ARE LIMITED TO THE DESIGN AND PREPARATION OF THE PERMITS. THE ARCHITECT'S SERVICES DO NOT INCLUDE THE DESIGN OR CONSTRUCTION OF THE PROJECT OR THE PERFORMANCE OF THE PROJECT.


Revisions	No	Date	Revision
	A1	08/15/12	CLIENT RESPONSE
	A2	08/15/12	PLANT CHECK RESPONSE



Sheet Description:

SECOND FLOOR PLAN

Scale	N.T.S.
Drawn	BROCK
Checked	BJ
Date	6.13.2012 PERMIT SUBMITTAL
Project #	211001

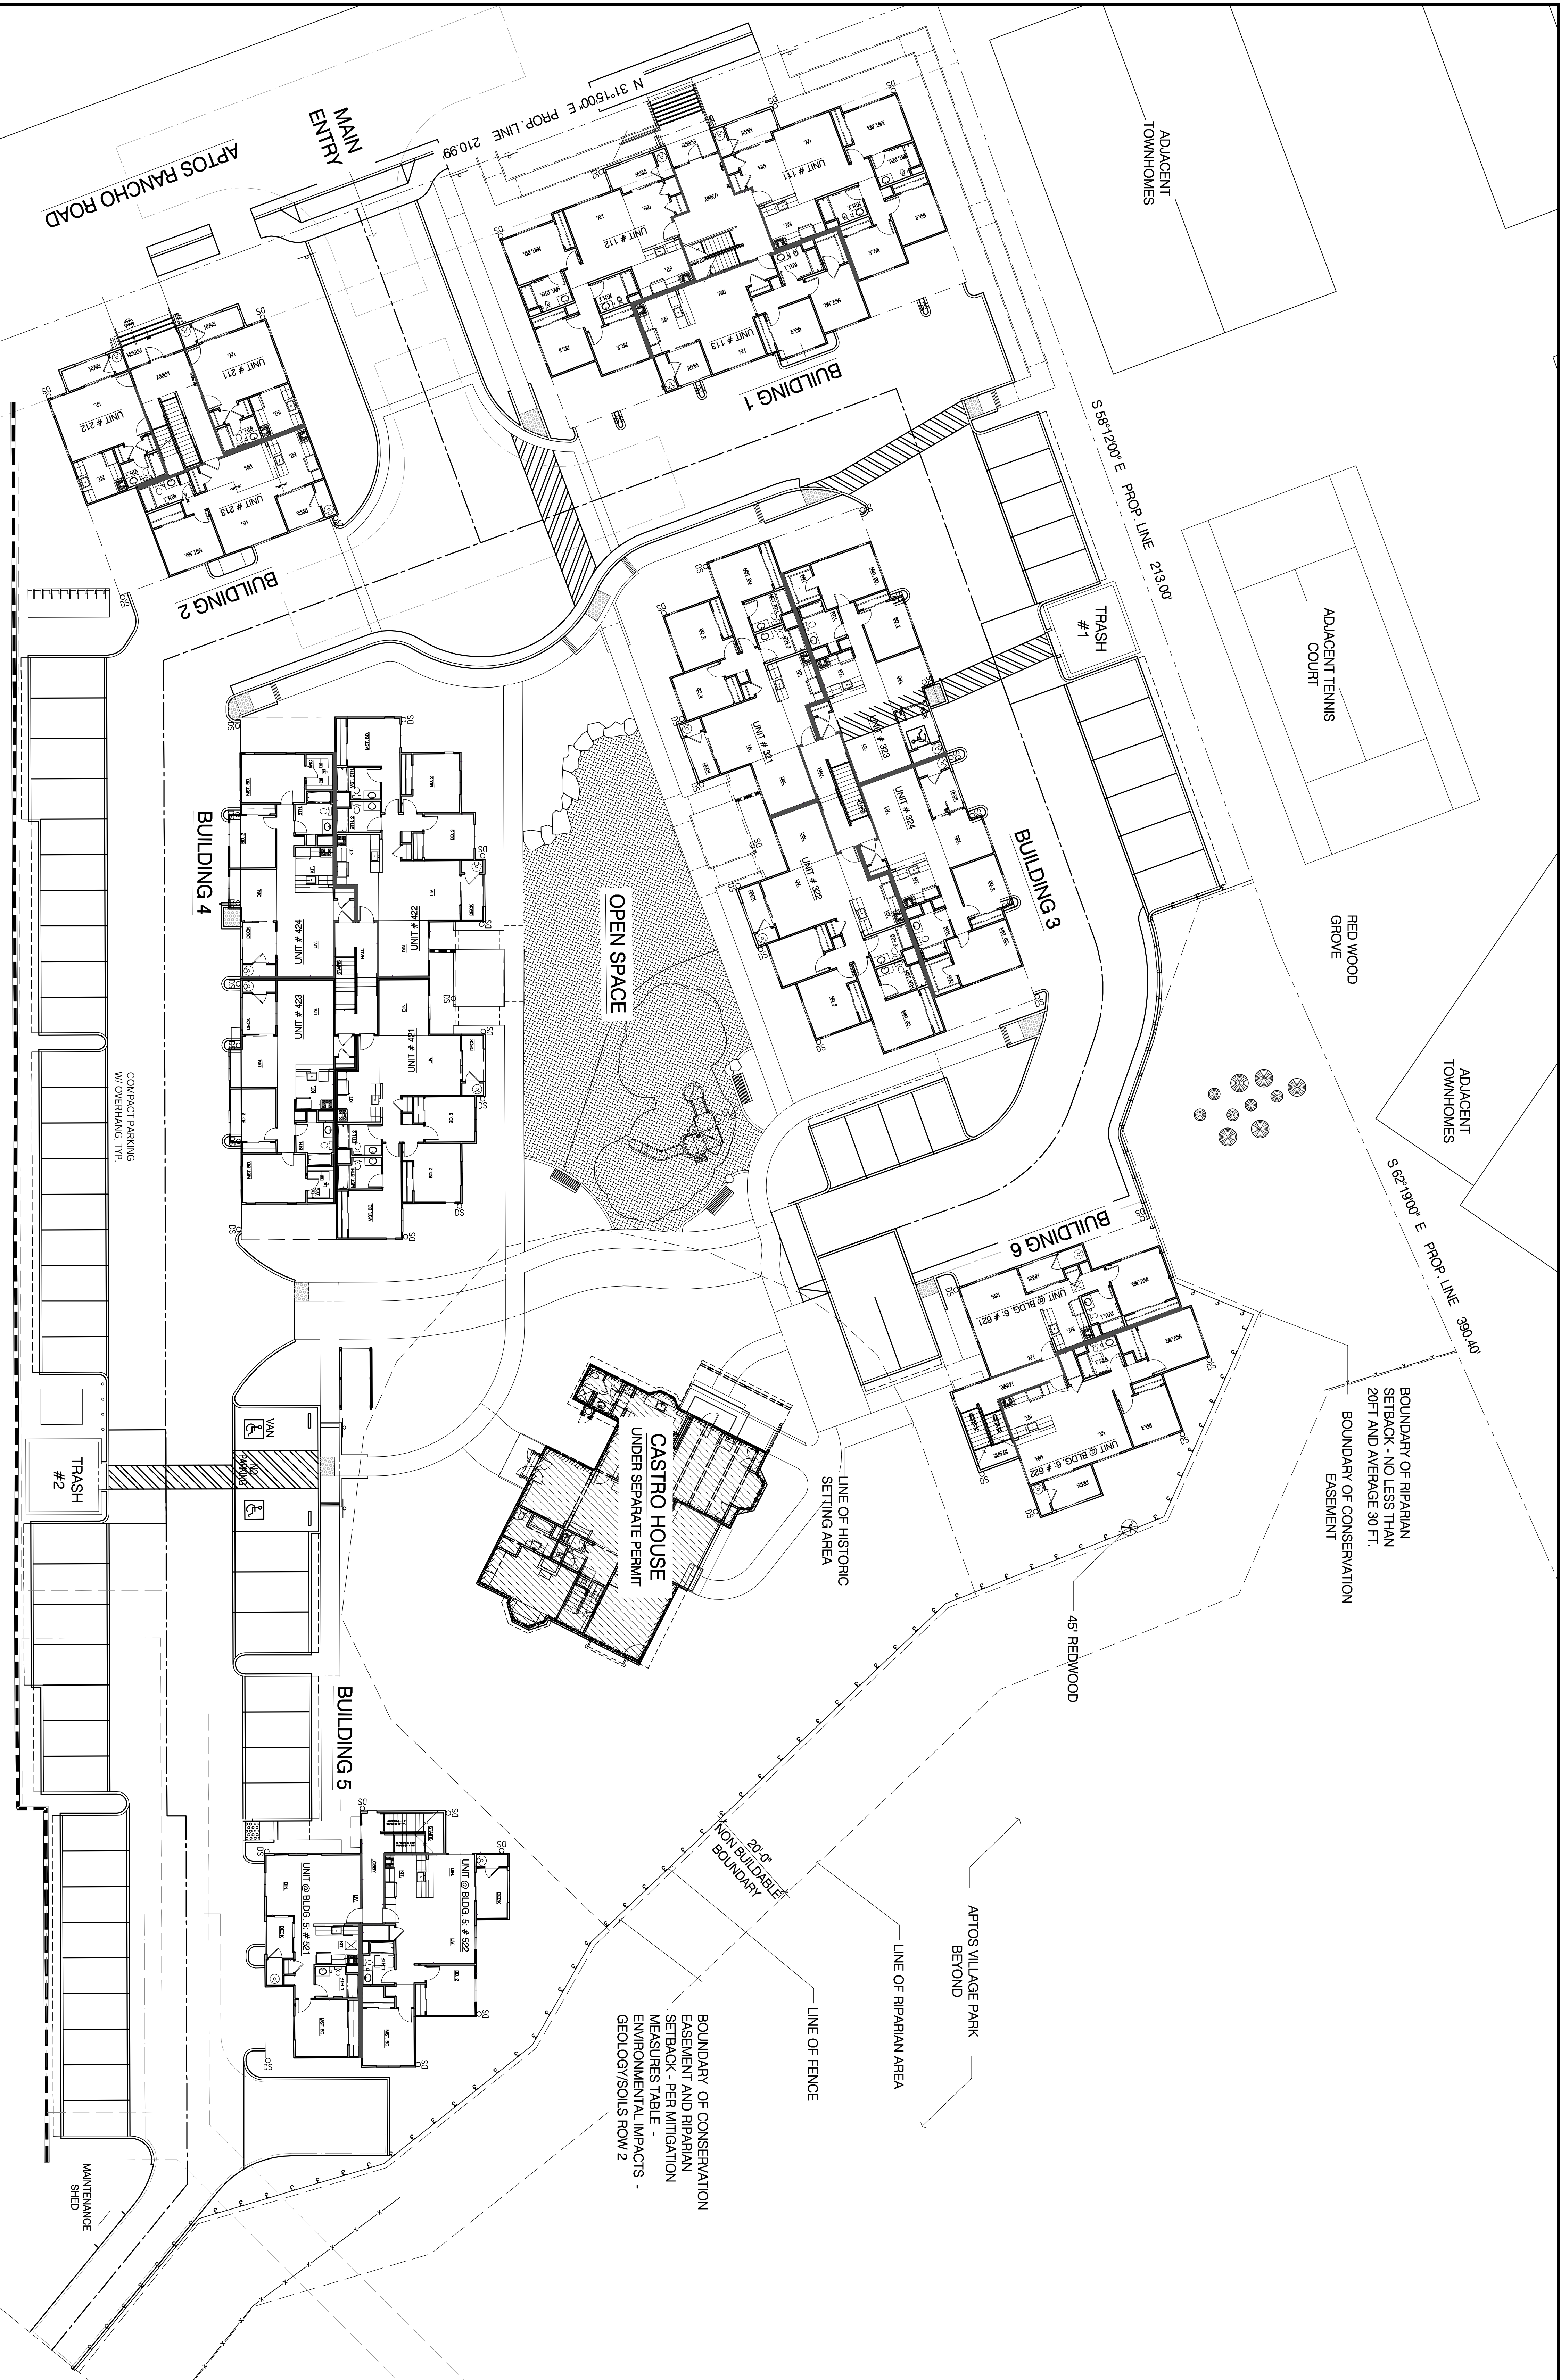

SITE PLAN

