


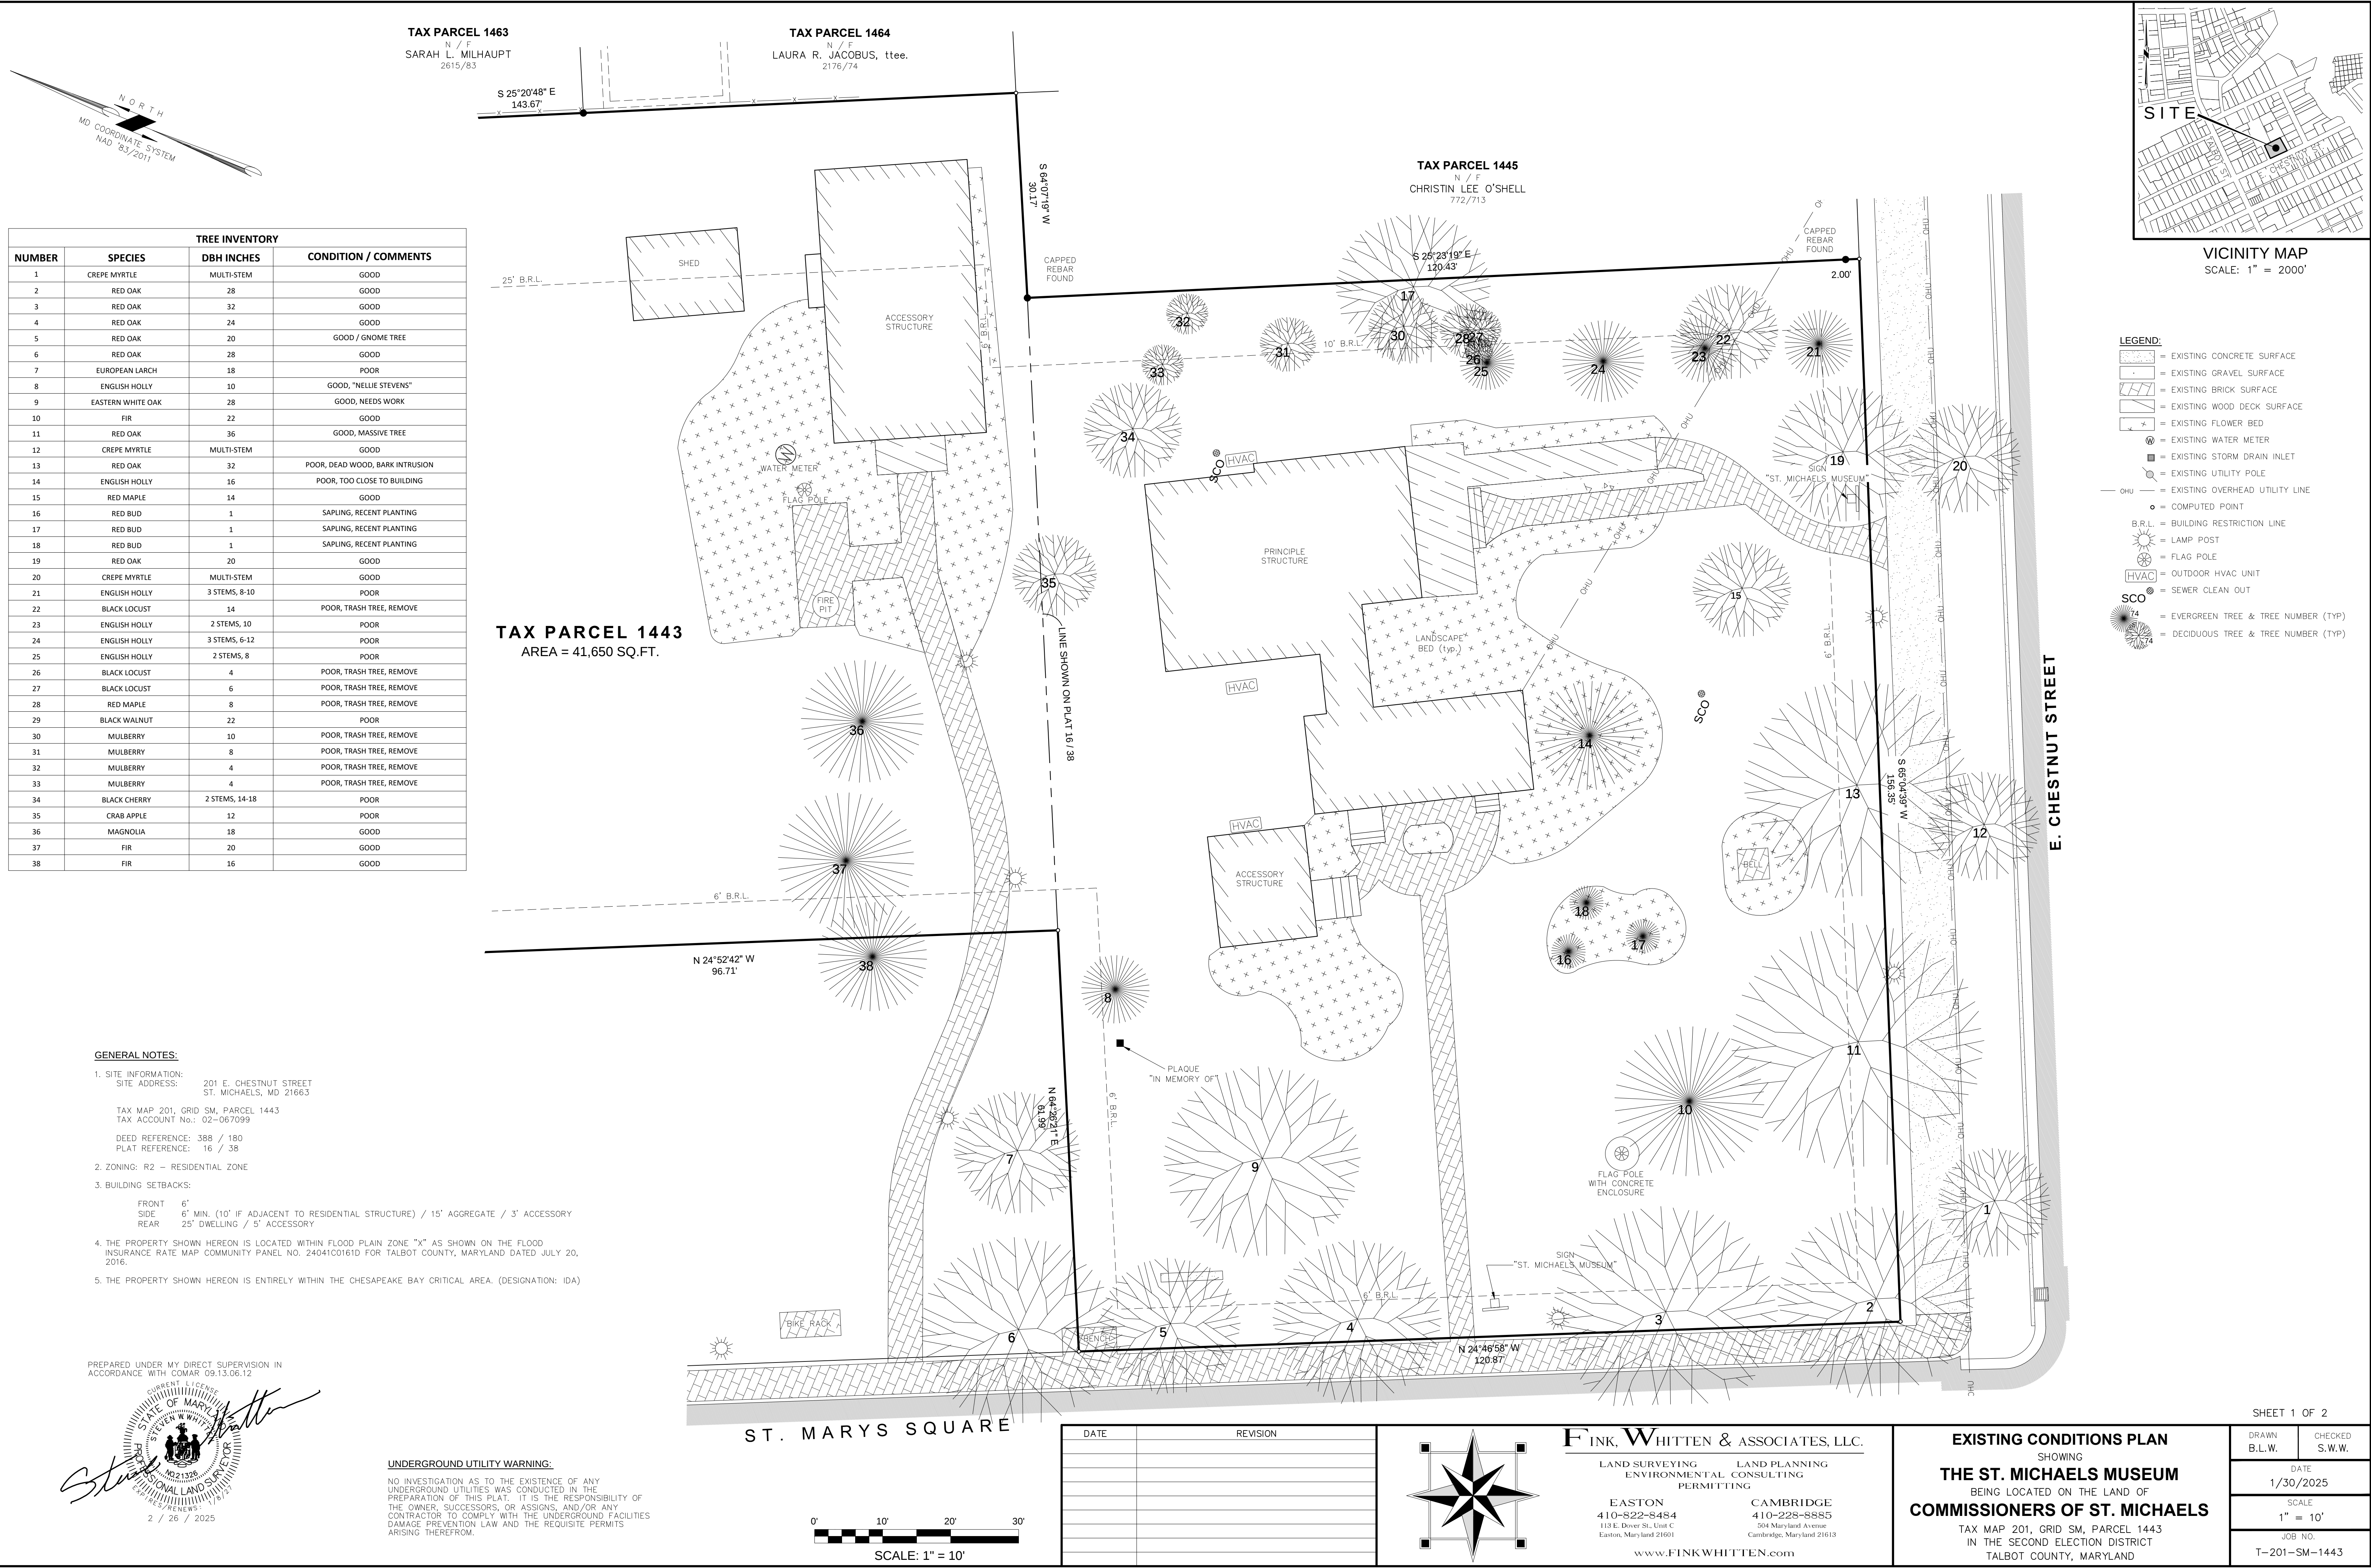


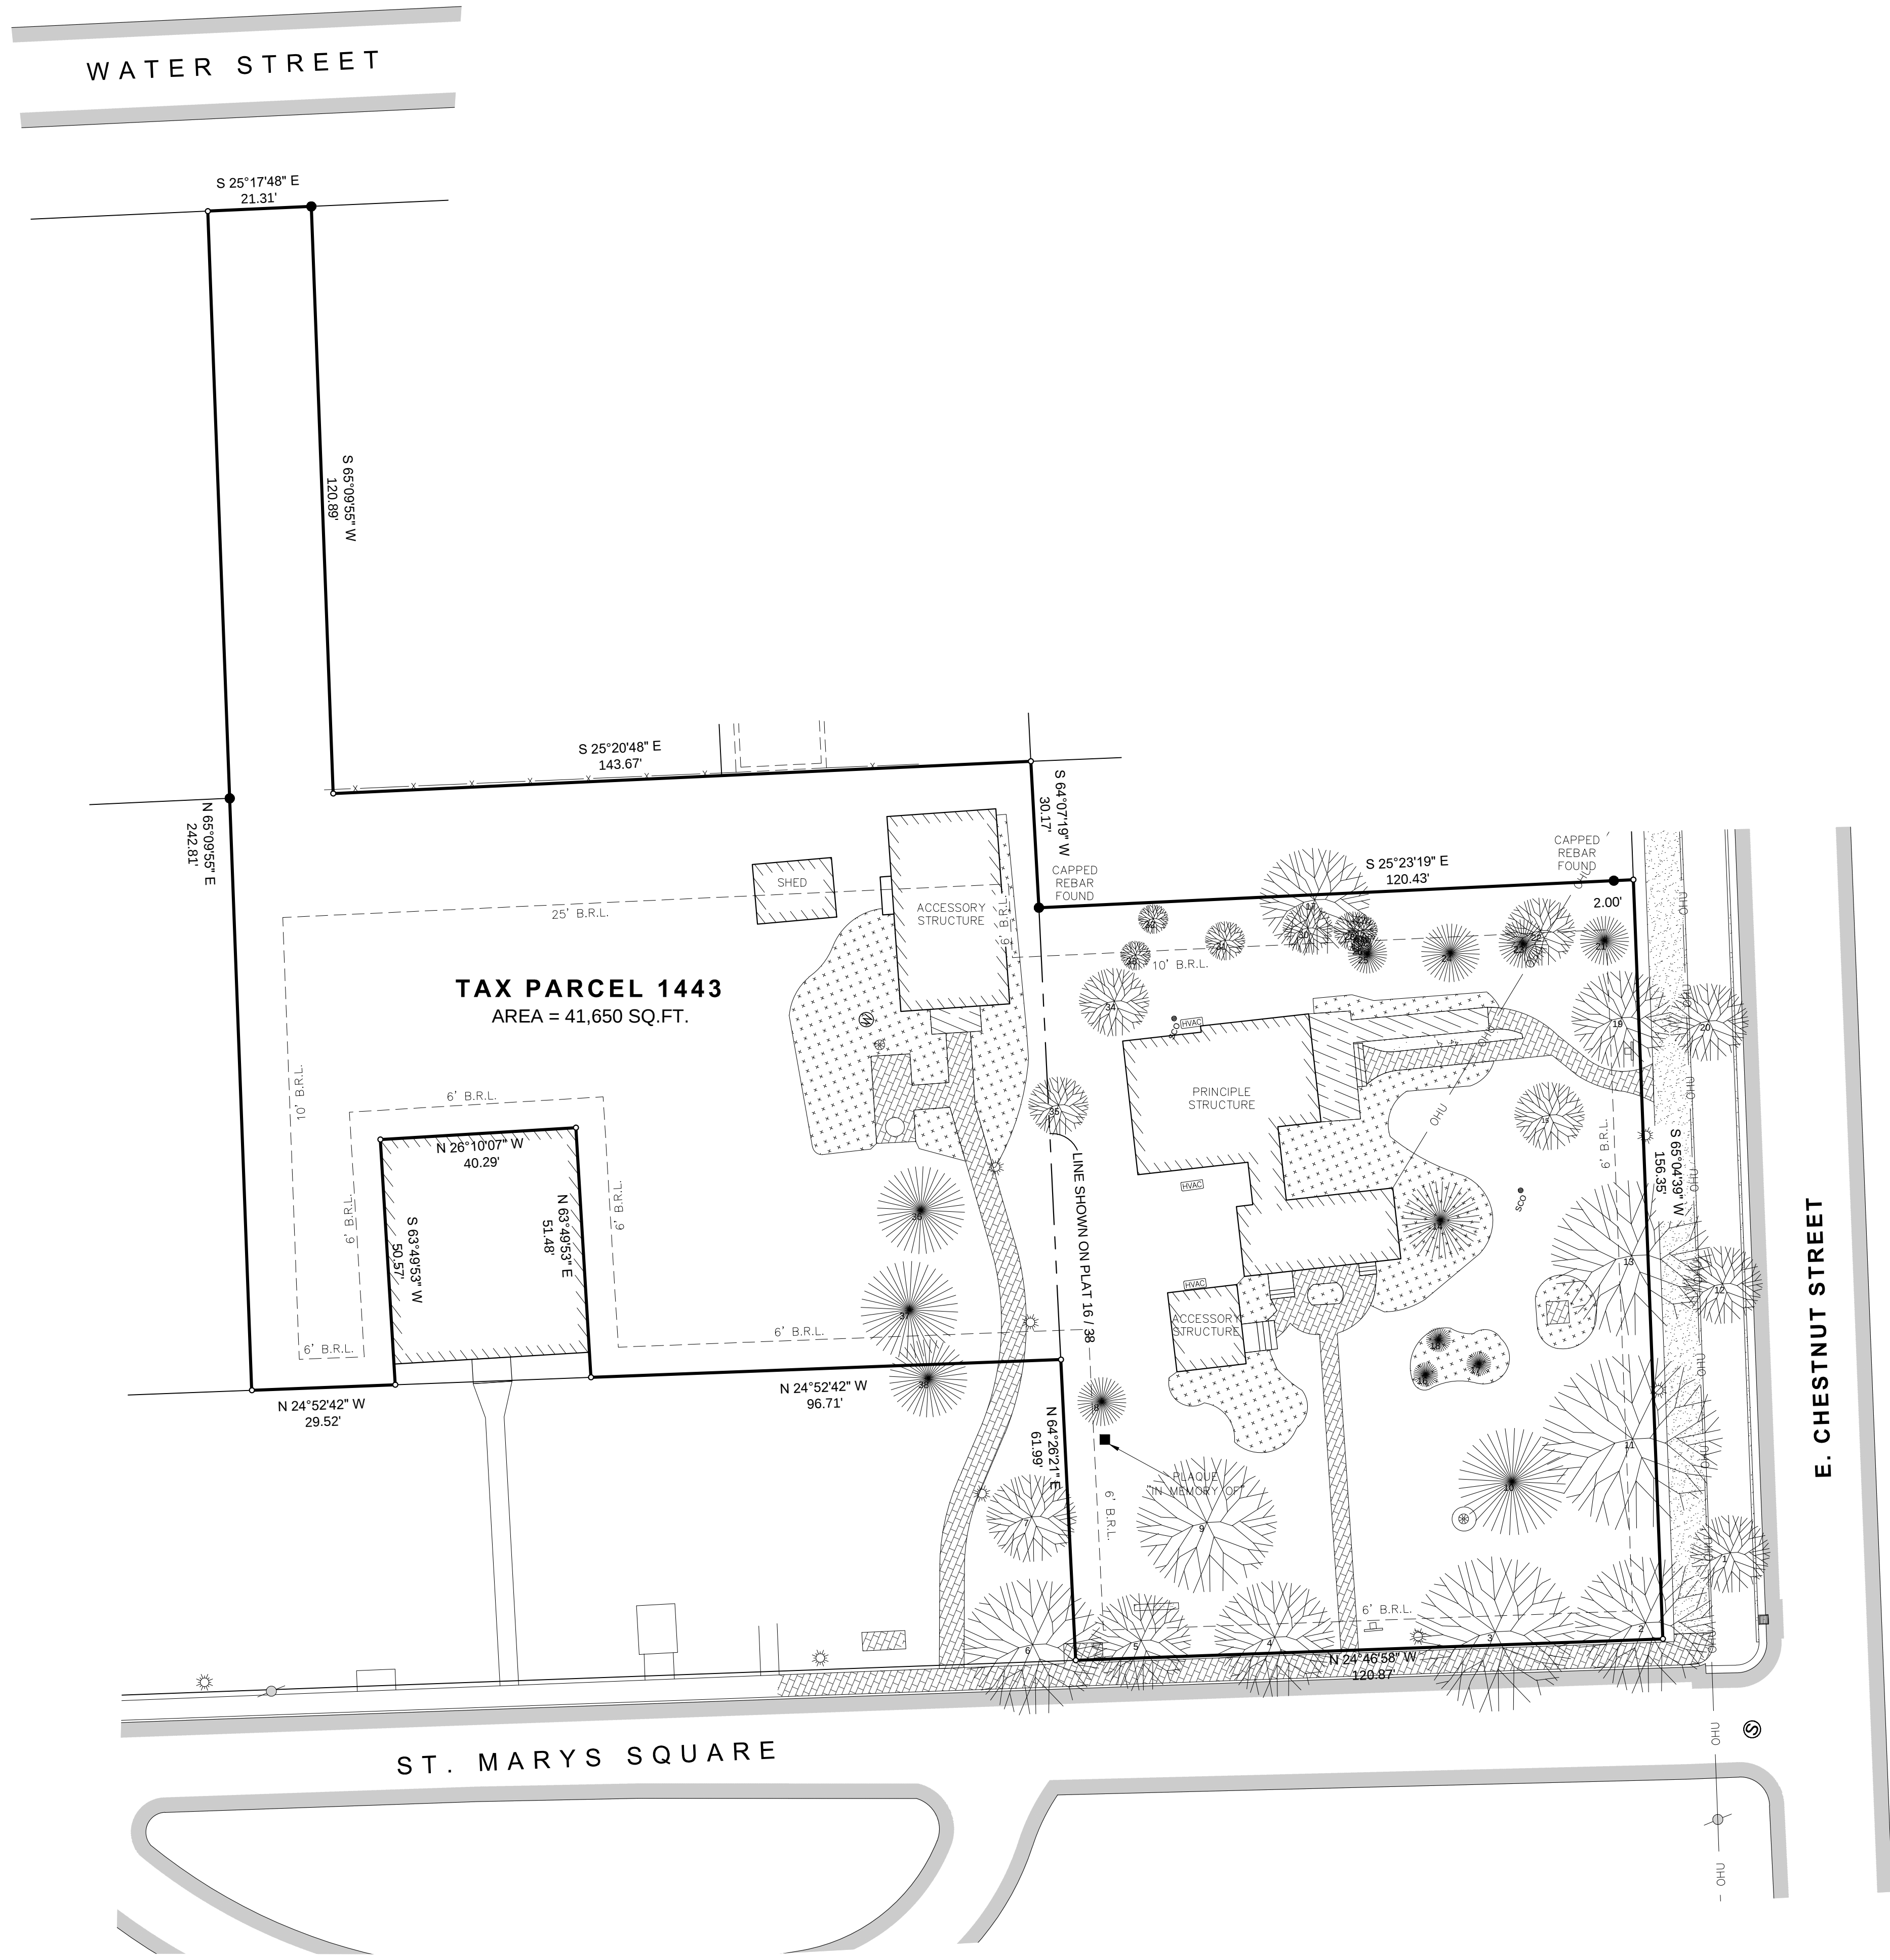


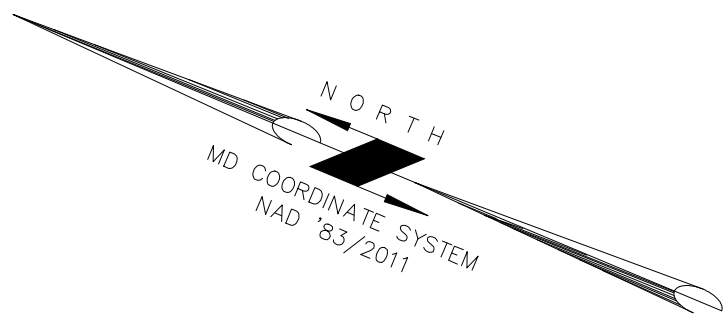


- LEGEND:**
- [Pattern] = EXISTING CONCRETE SURFACE
 - [Pattern] = EXISTING GRAVEL SURFACE
 - [Pattern] = EXISTING BRICK SURFACE
 - [Pattern] = EXISTING WOOD DECK SURFACE
 - [Symbol] = EXISTING FLOWER BED
 - [Symbol] = EXISTING WATER METER
 - [Symbol] = EXISTING STORM DRAIN INLET
 - [Symbol] = EXISTING UTILITY POLE
 - [Line] = EXISTING OVERHEAD UTILITY LINE
 - [Symbol] = COMPUTED POINT
 - [Line] = BUILDING RESTRICTION LINE
 - [Symbol] = LAMP POST
 - [Symbol] = FLAG POLE
 - [Symbol] = OUTDOOR HVAC UNIT
 - [Symbol] = SEWER CLEAN OUT
 - [Symbol] = EVERGREEN TREE & TREE NUMBER (TYP)
 - [Symbol] = DECIDUOUS TREE & TREE NUMBER (TYP)

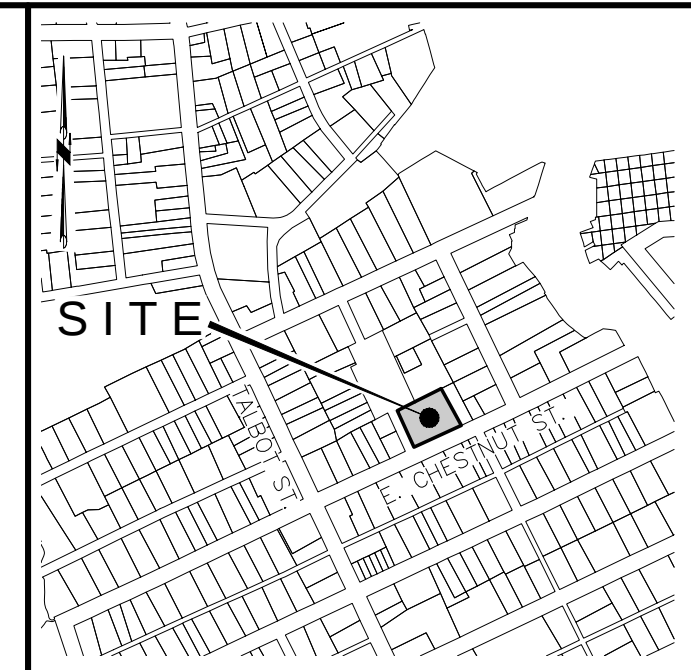

VICINITY MAP
SCALE: 1" = 2000'

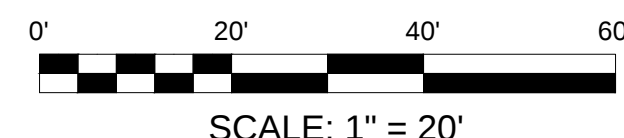

DATE	REVISION

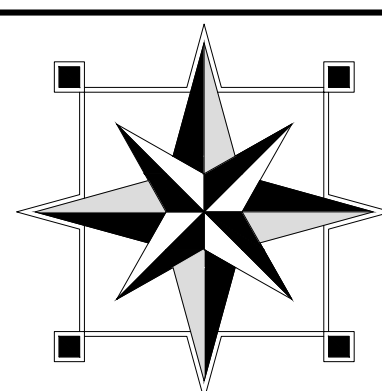

FINK, WHITTEN & ASSOCIATES, LLC.
LAND SURVEYING LAND PLANNING
ENVIRONMENTAL CONSULTING
PERMITTING

EASTON
410-822-8484
113 E. Dover St., Unit C
Easton, Maryland 21601

CAMBRIDGE
410-228-8885
304 Maryland Avenue
Cambridge, Maryland 21613

www.FINKWHITTEN.com

EXISTING CONDITIONS PLAN	
SHOWING	
THE ST. MICHAELS MUSEUM	
BEING LOCATED ON THE LAND OF	
COMMISSIONERS OF ST. MICHAELS	
TAX MAP 201, GRID SM, PARCEL 1443	
IN THE SECOND ELECTION DISTRICT	
TALBOT COUNTY, MARYLAND	

DRAWN B.L.W.	CHECKED S.W.W.
DATE 1/30/2025	
SCALE 1" = 20'	
JOB NO. T-201-SM-1443	