



San Pablo Phase II Roundabout

Location: San Pablo and entrances to College of the Desert/YMCA









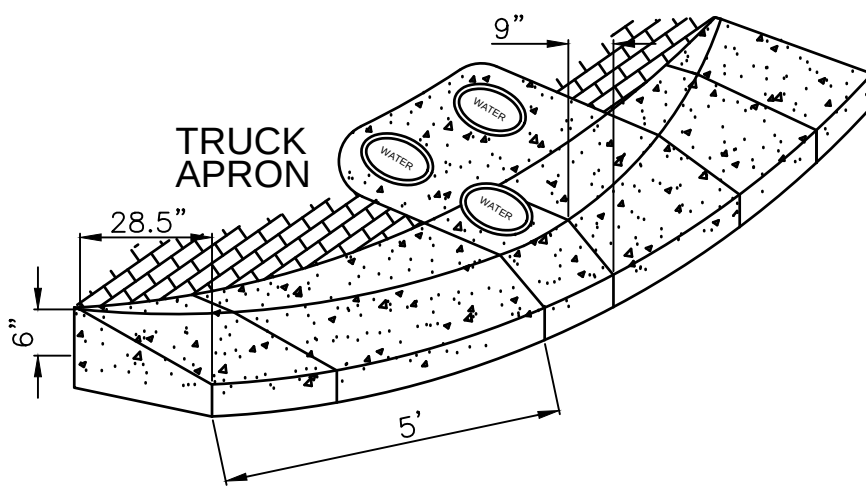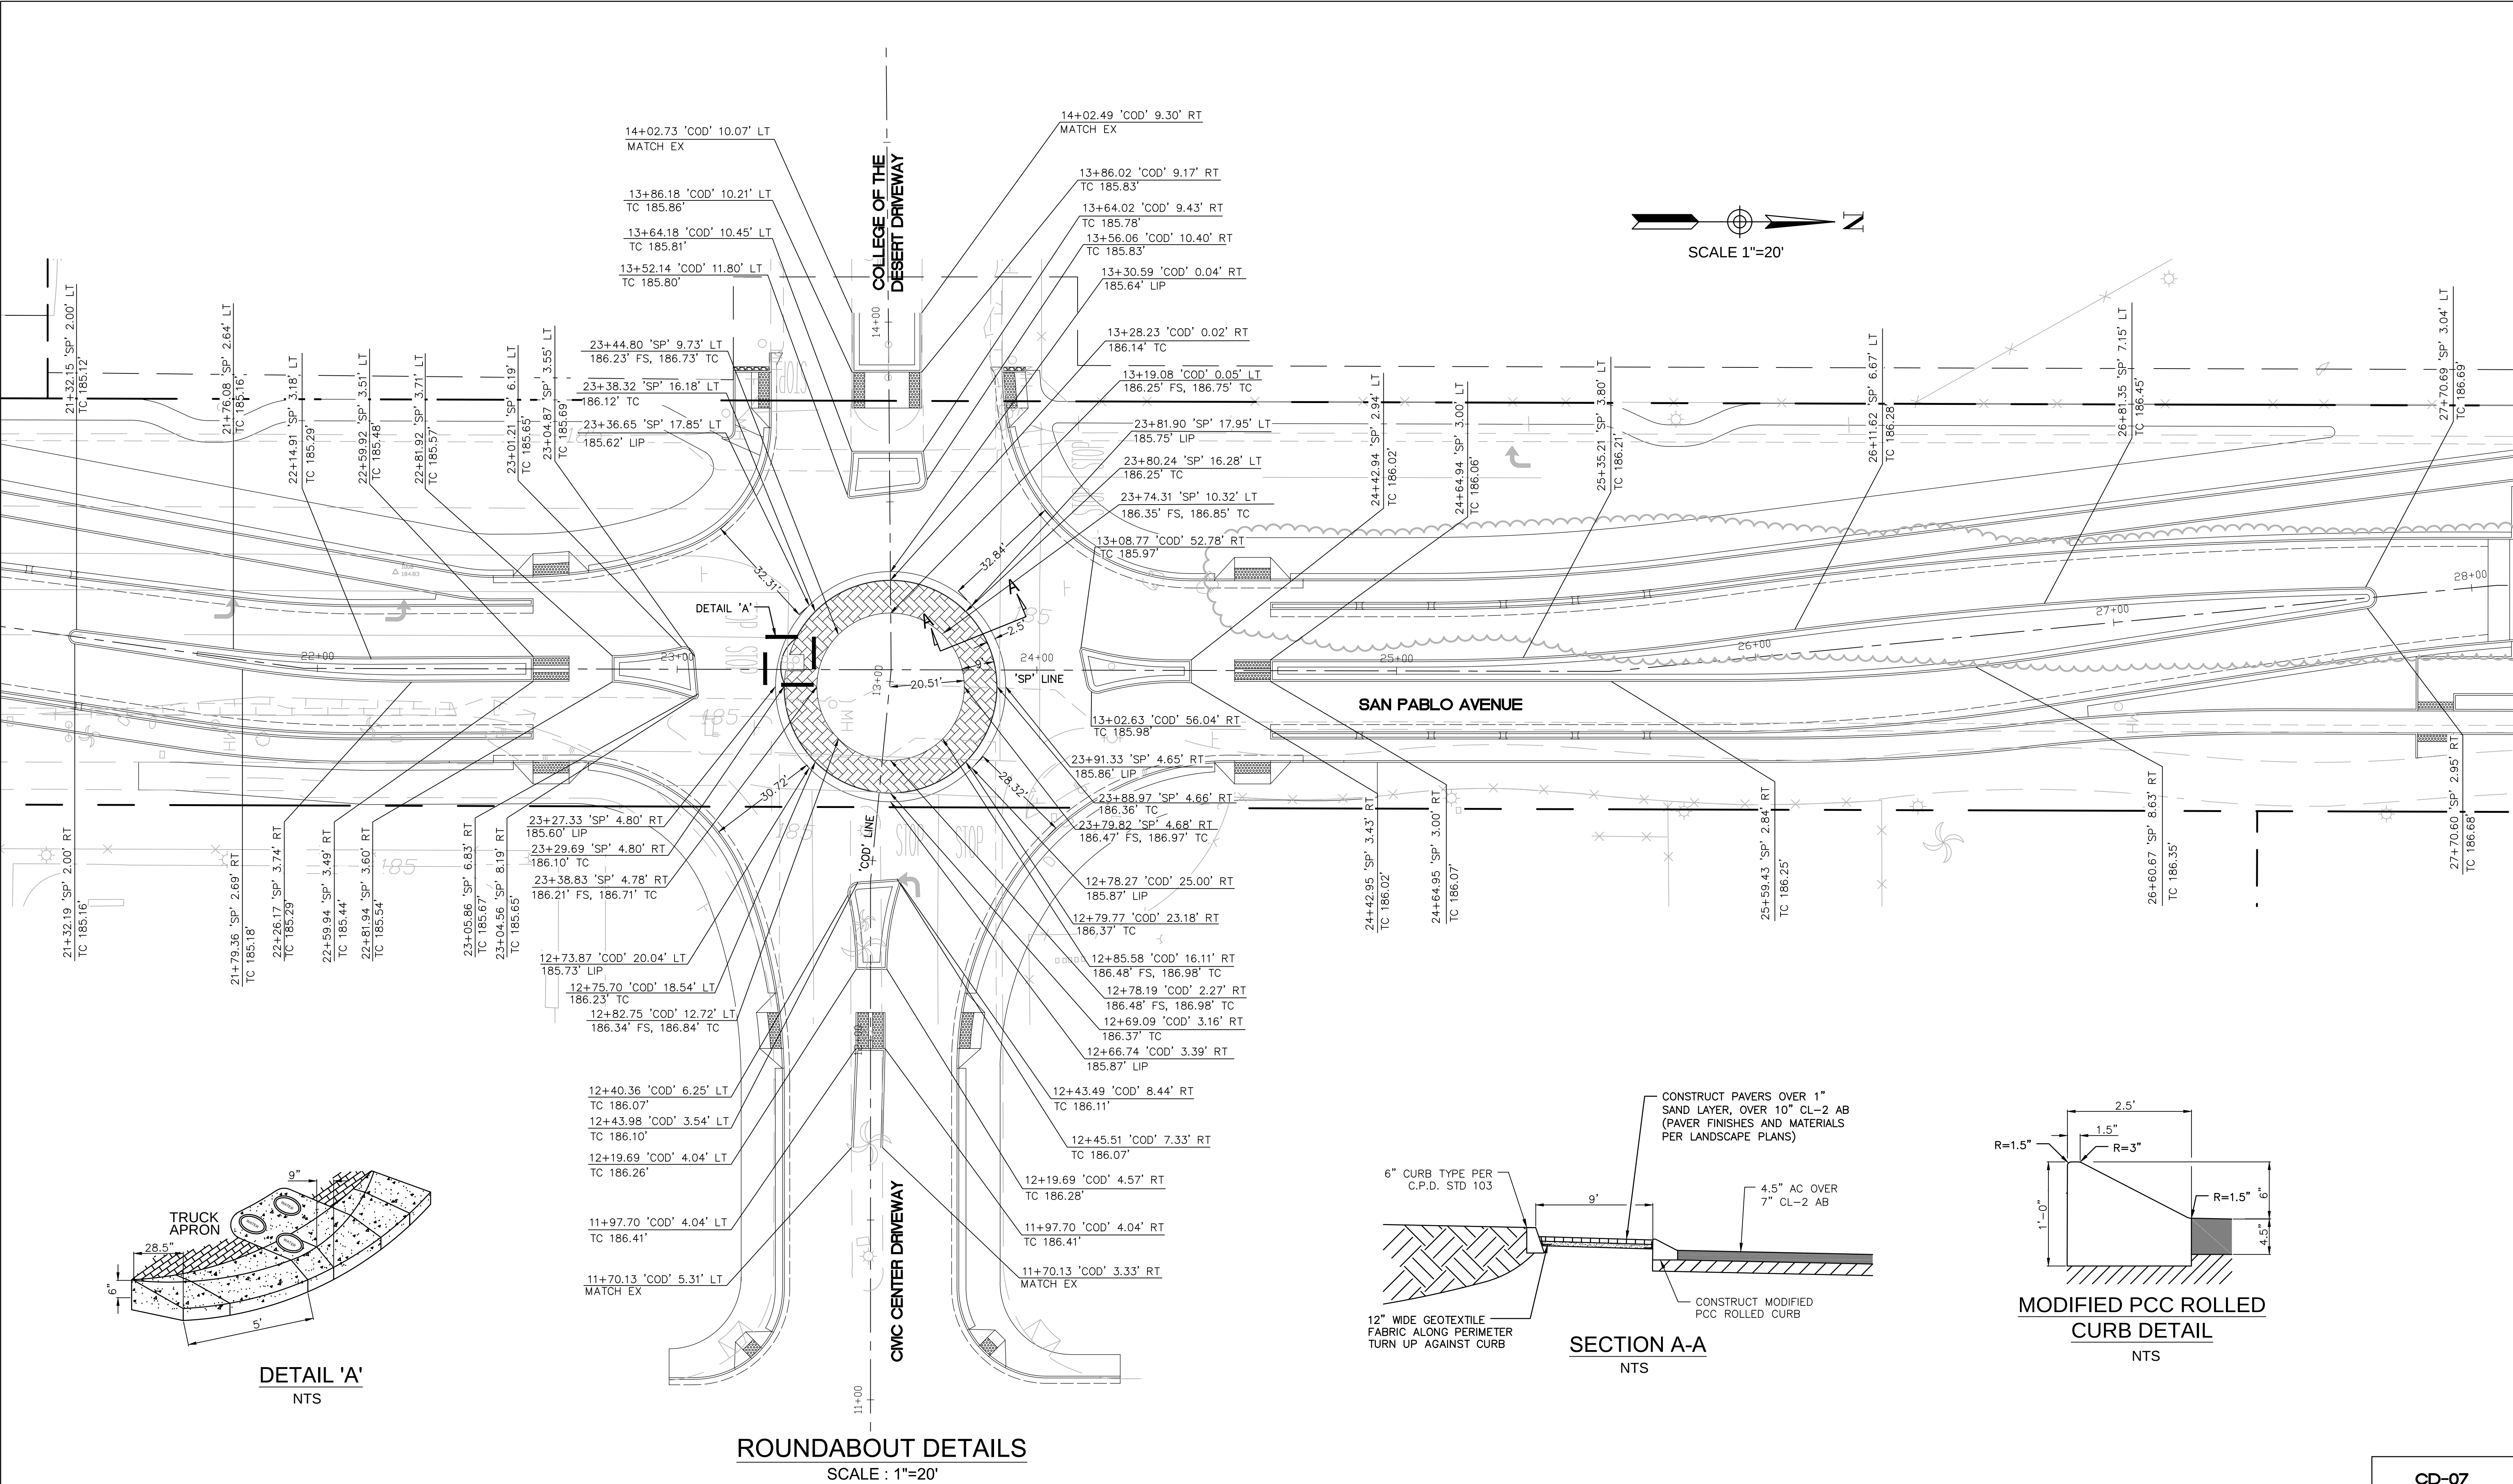

DETAIL 'A'
NTS

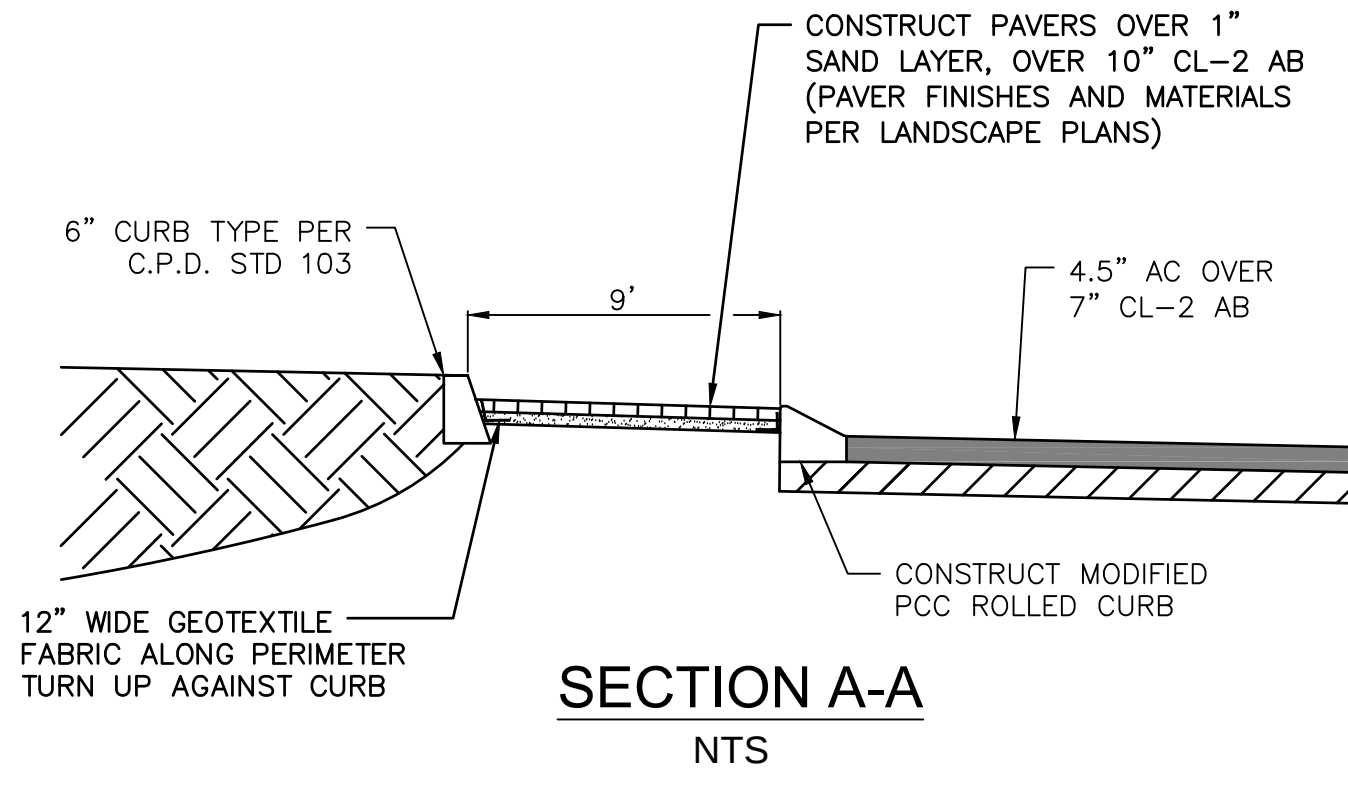

SECTION A-A
NTS

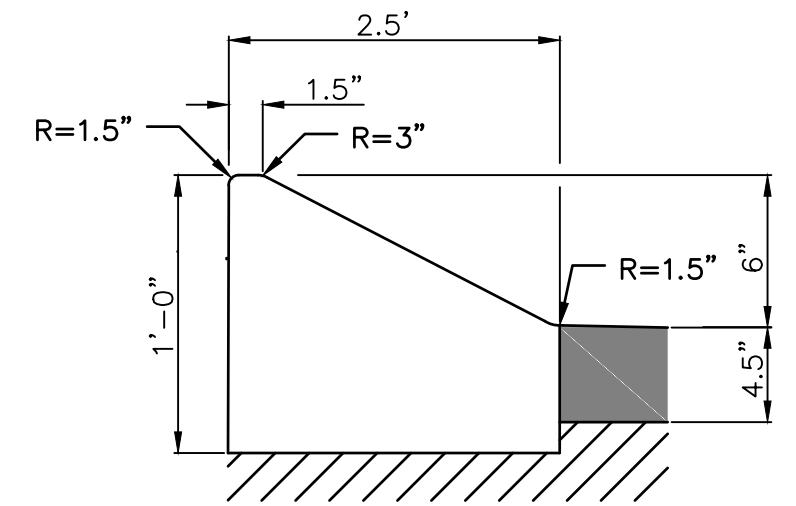

MODIFIED PCC ROLLED
CURB DETAIL
NTS

ROUNABOUT DETAILS
SCALE : 1"=20'

DIAL BEFORE YOU DIG
TWO WORKING DAYS BEFORE YOU DIG
TOLL FREE 1-800-227-2600
A PUBLIC SERVICE BY UNDERGROUND SERVICE ALERT

BENCHMARK: P.D. #119
ELEVATION: 226.821 FT DATUM: NAVD88
LOCATION: 2" UCS&GS BRASS DISC N.E. CORNER OF SAN PABLO AND HWY 111 ON TOP OF CONCRETE DRAIN STRUCTURE (2 FT ABOVE GRADE), 4.4 FT SOUTHWEST OF NORTHEAST SIDE, 5.5 FT NORTHWEST OF CURB.
(NAVD 88)
BASIS OF BEARINGS: THE CENTERLINE OF SAN PABLO AVENUE BEING N0°06'08.95"E.

ENGINEER			REVISIONS		CITY	
MARK	BY	DATE			APPR.	DATE

REGISTERED PROFESSIONAL ENGINEER
JOHN A. KLEMUNES
No. C60728
Exp. 12/31/20
CIVIL
STATE OF CALIFORNIA

1450 Frazee Road, Suite 100, San Diego, CA 92108
PH: 619-514-4377 FAX: 619-514-8608

PREPARED UNDER THE DIRECT SUPERVISION OF:
John Klemunes
JOHN A. KLEMUNES, R.C.E. NO. C60728 DATE: 6/22/20 EXP. 12/31/20

CITY OF PALM DESERT
CONSTRUCTION DETAIL
SAN PABLO AVENUE
PHASE 2 STREETSCAPE IMPROVEMENTS
LEGAL DESCRIPTION (I.E. LOCATED IN A PORTION OF THE NW 1/4 OF SECTION 19, T5S, R6E, S8BM

CD-07
SHEET 20 OF SHEETS 116
CITY FILE NUMBER

