



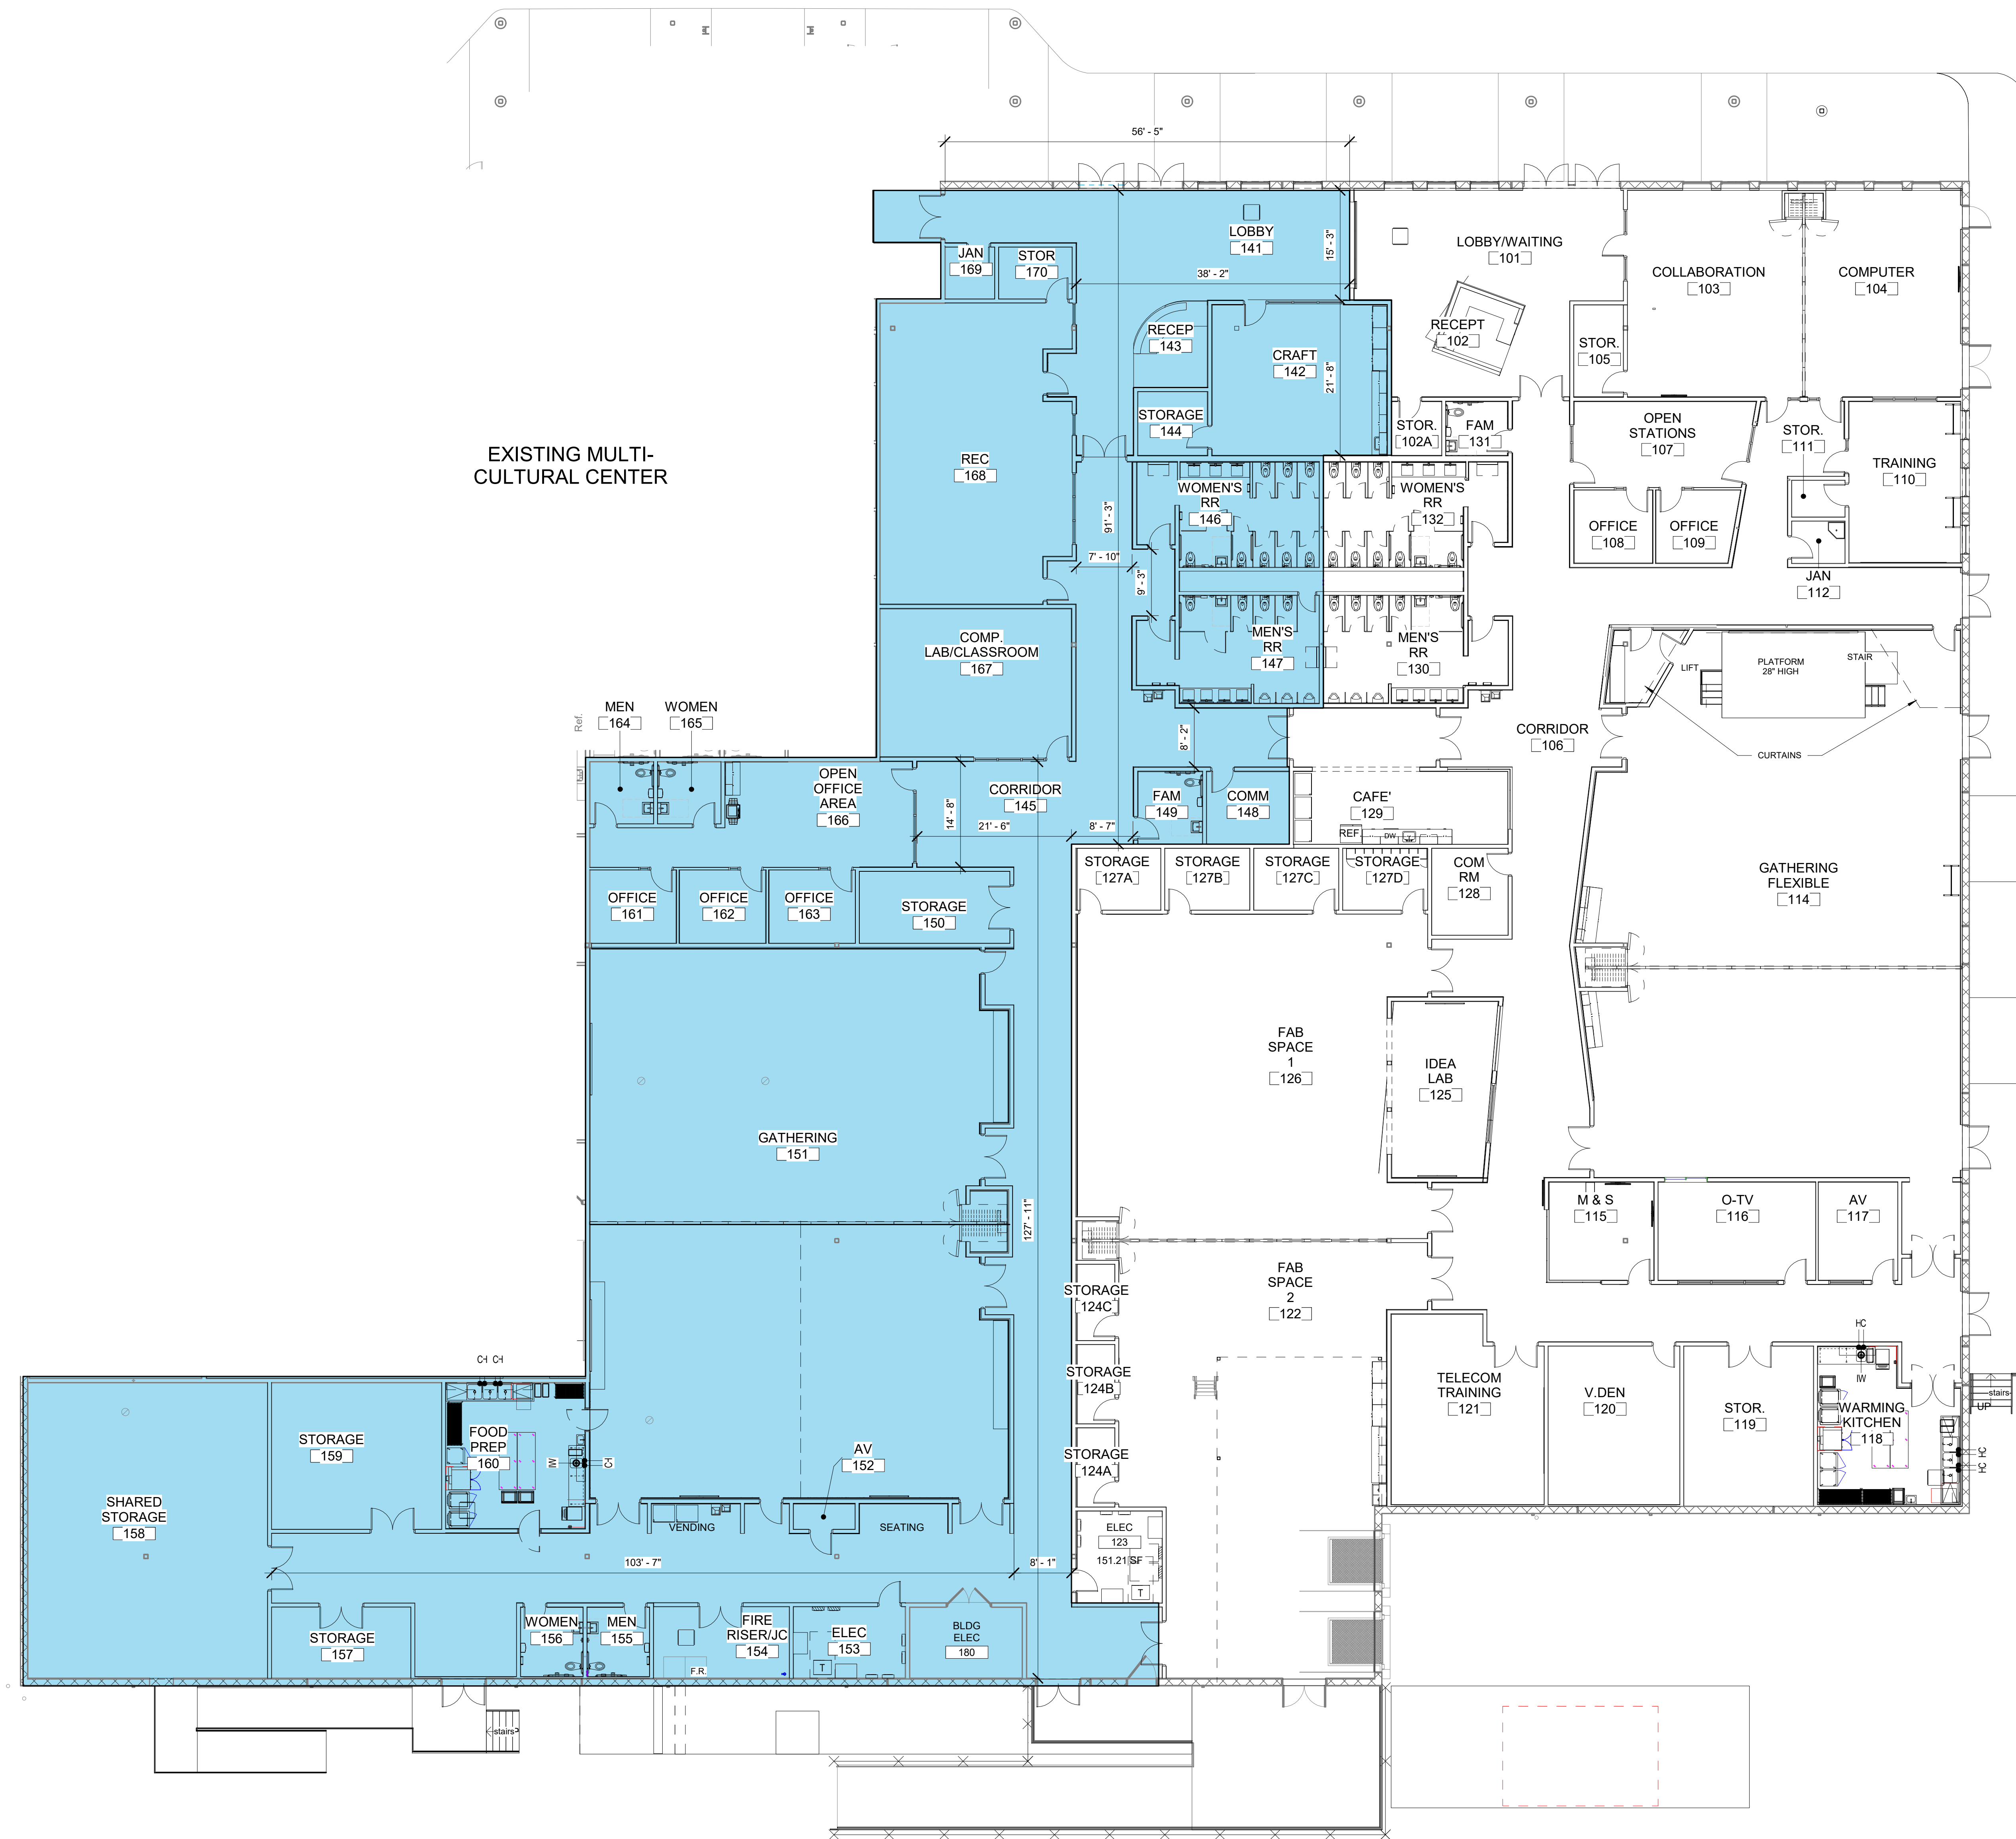

More information linked in the "Site" section of the Artist Call.

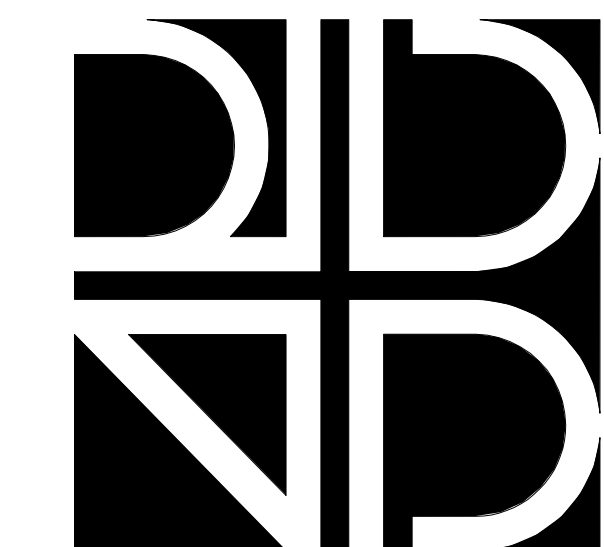

rhodes + brito
ARCHITECTS

AR0014284
605 E. ROBINSON STREET, SUITE 750
ORLANDO, FL 32801
407.648.7288
www.rhodesbrito.com

Consultants

Client



ORANGE COUNTY
GOVERNMENT

SENIOR CENTER AND
CENTER FOR
INNOVATION AND
DESIGN

7149 WEST COLONIAL DRIVE,
ORLANDO, FL 32818

ALL REPRODUCTION AND INTELLECTUAL
PROPERTY RIGHTS RESERVED ©

Seal XX-XX-XXXX

NOT FOR CONSTRUCTION

DATE SUBMISSION/REVISION NO.

SENIOR CENTER -
OVERALL PLAN

SCALE: 3/32" = 1'-0"

DRAWN BY: EIG

CHECK BY: LN

DATE: 11/03/23

PROJECT NUMBER: 23010-0001

M102