



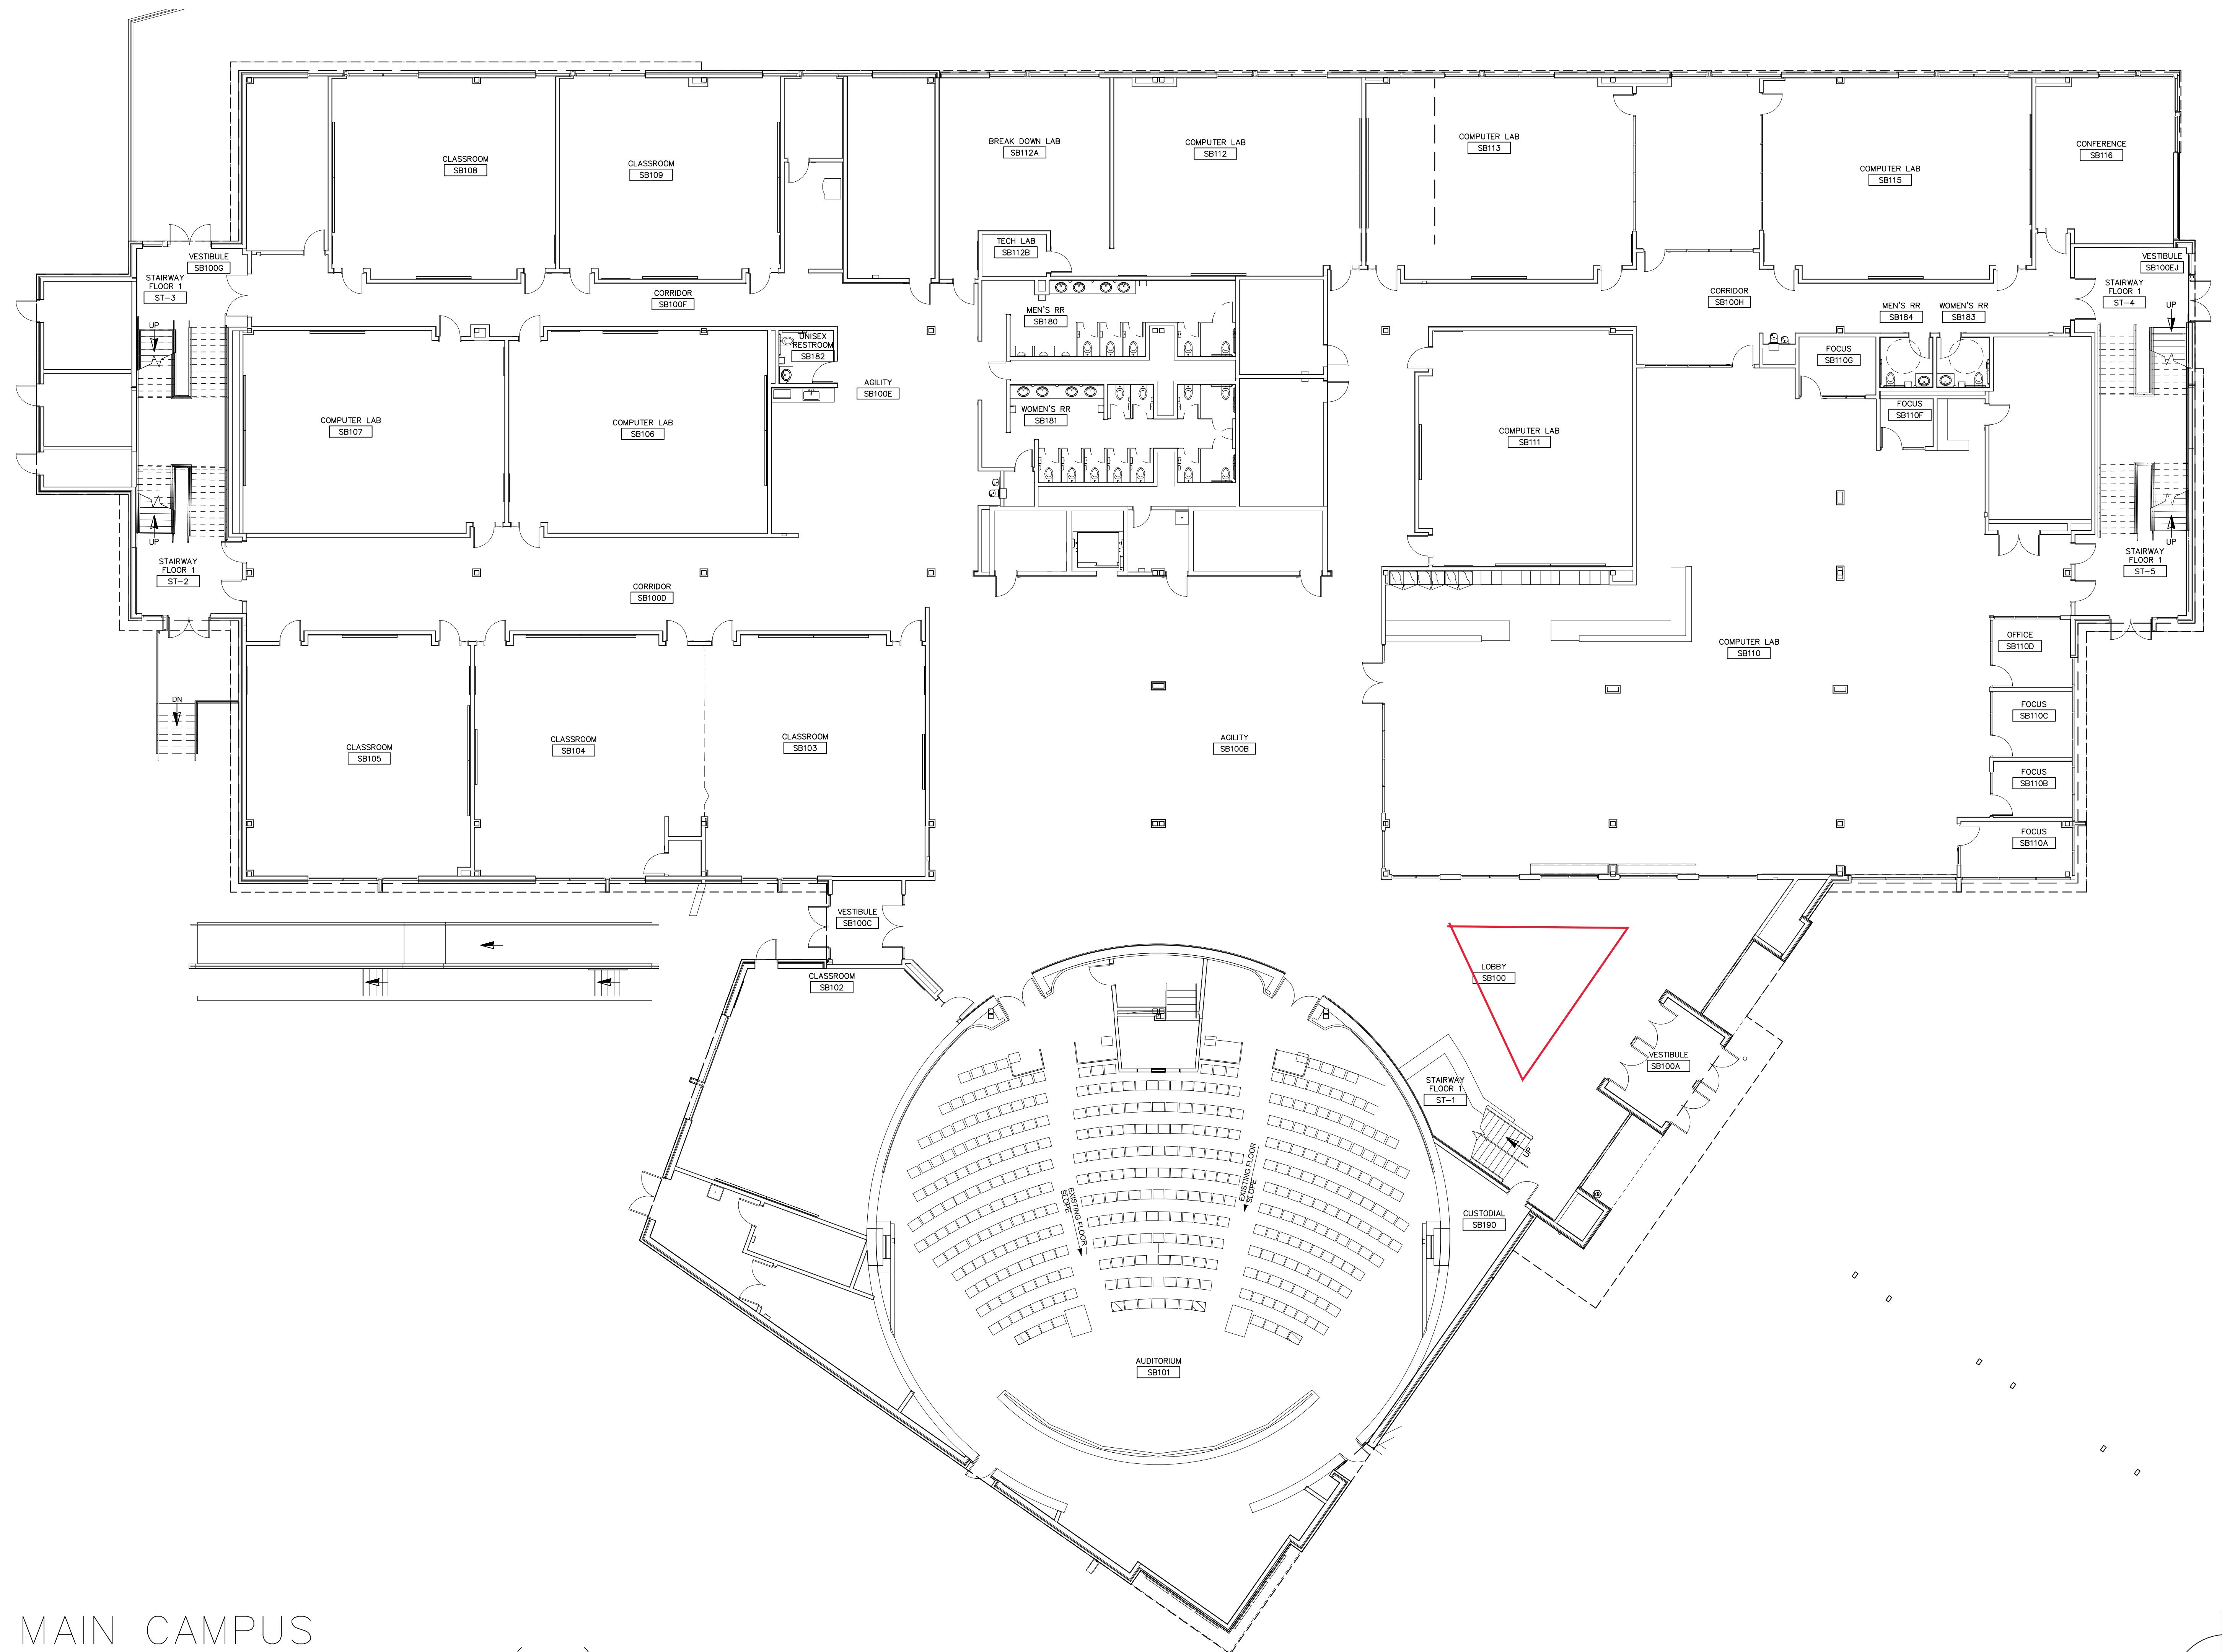

MAIN CAMPUS SMITH BRASHER HALL (SB)

FIRST FLOOR
LAST UPDATED: MAY 31, 2023

SCALE: 3/32"=1'-0" 5' 10' 20'

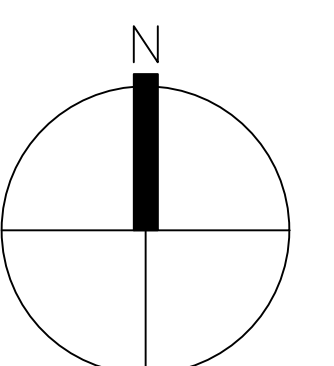



MAIN CAMPUS SMITH BRASHER HALL (SB)

SECOND FLOOR
LAST UPDATED: MAY 31, 2023

SCALE: 3/32"=1'-0" 5' 10' 20'

