


N  
1" = 30'

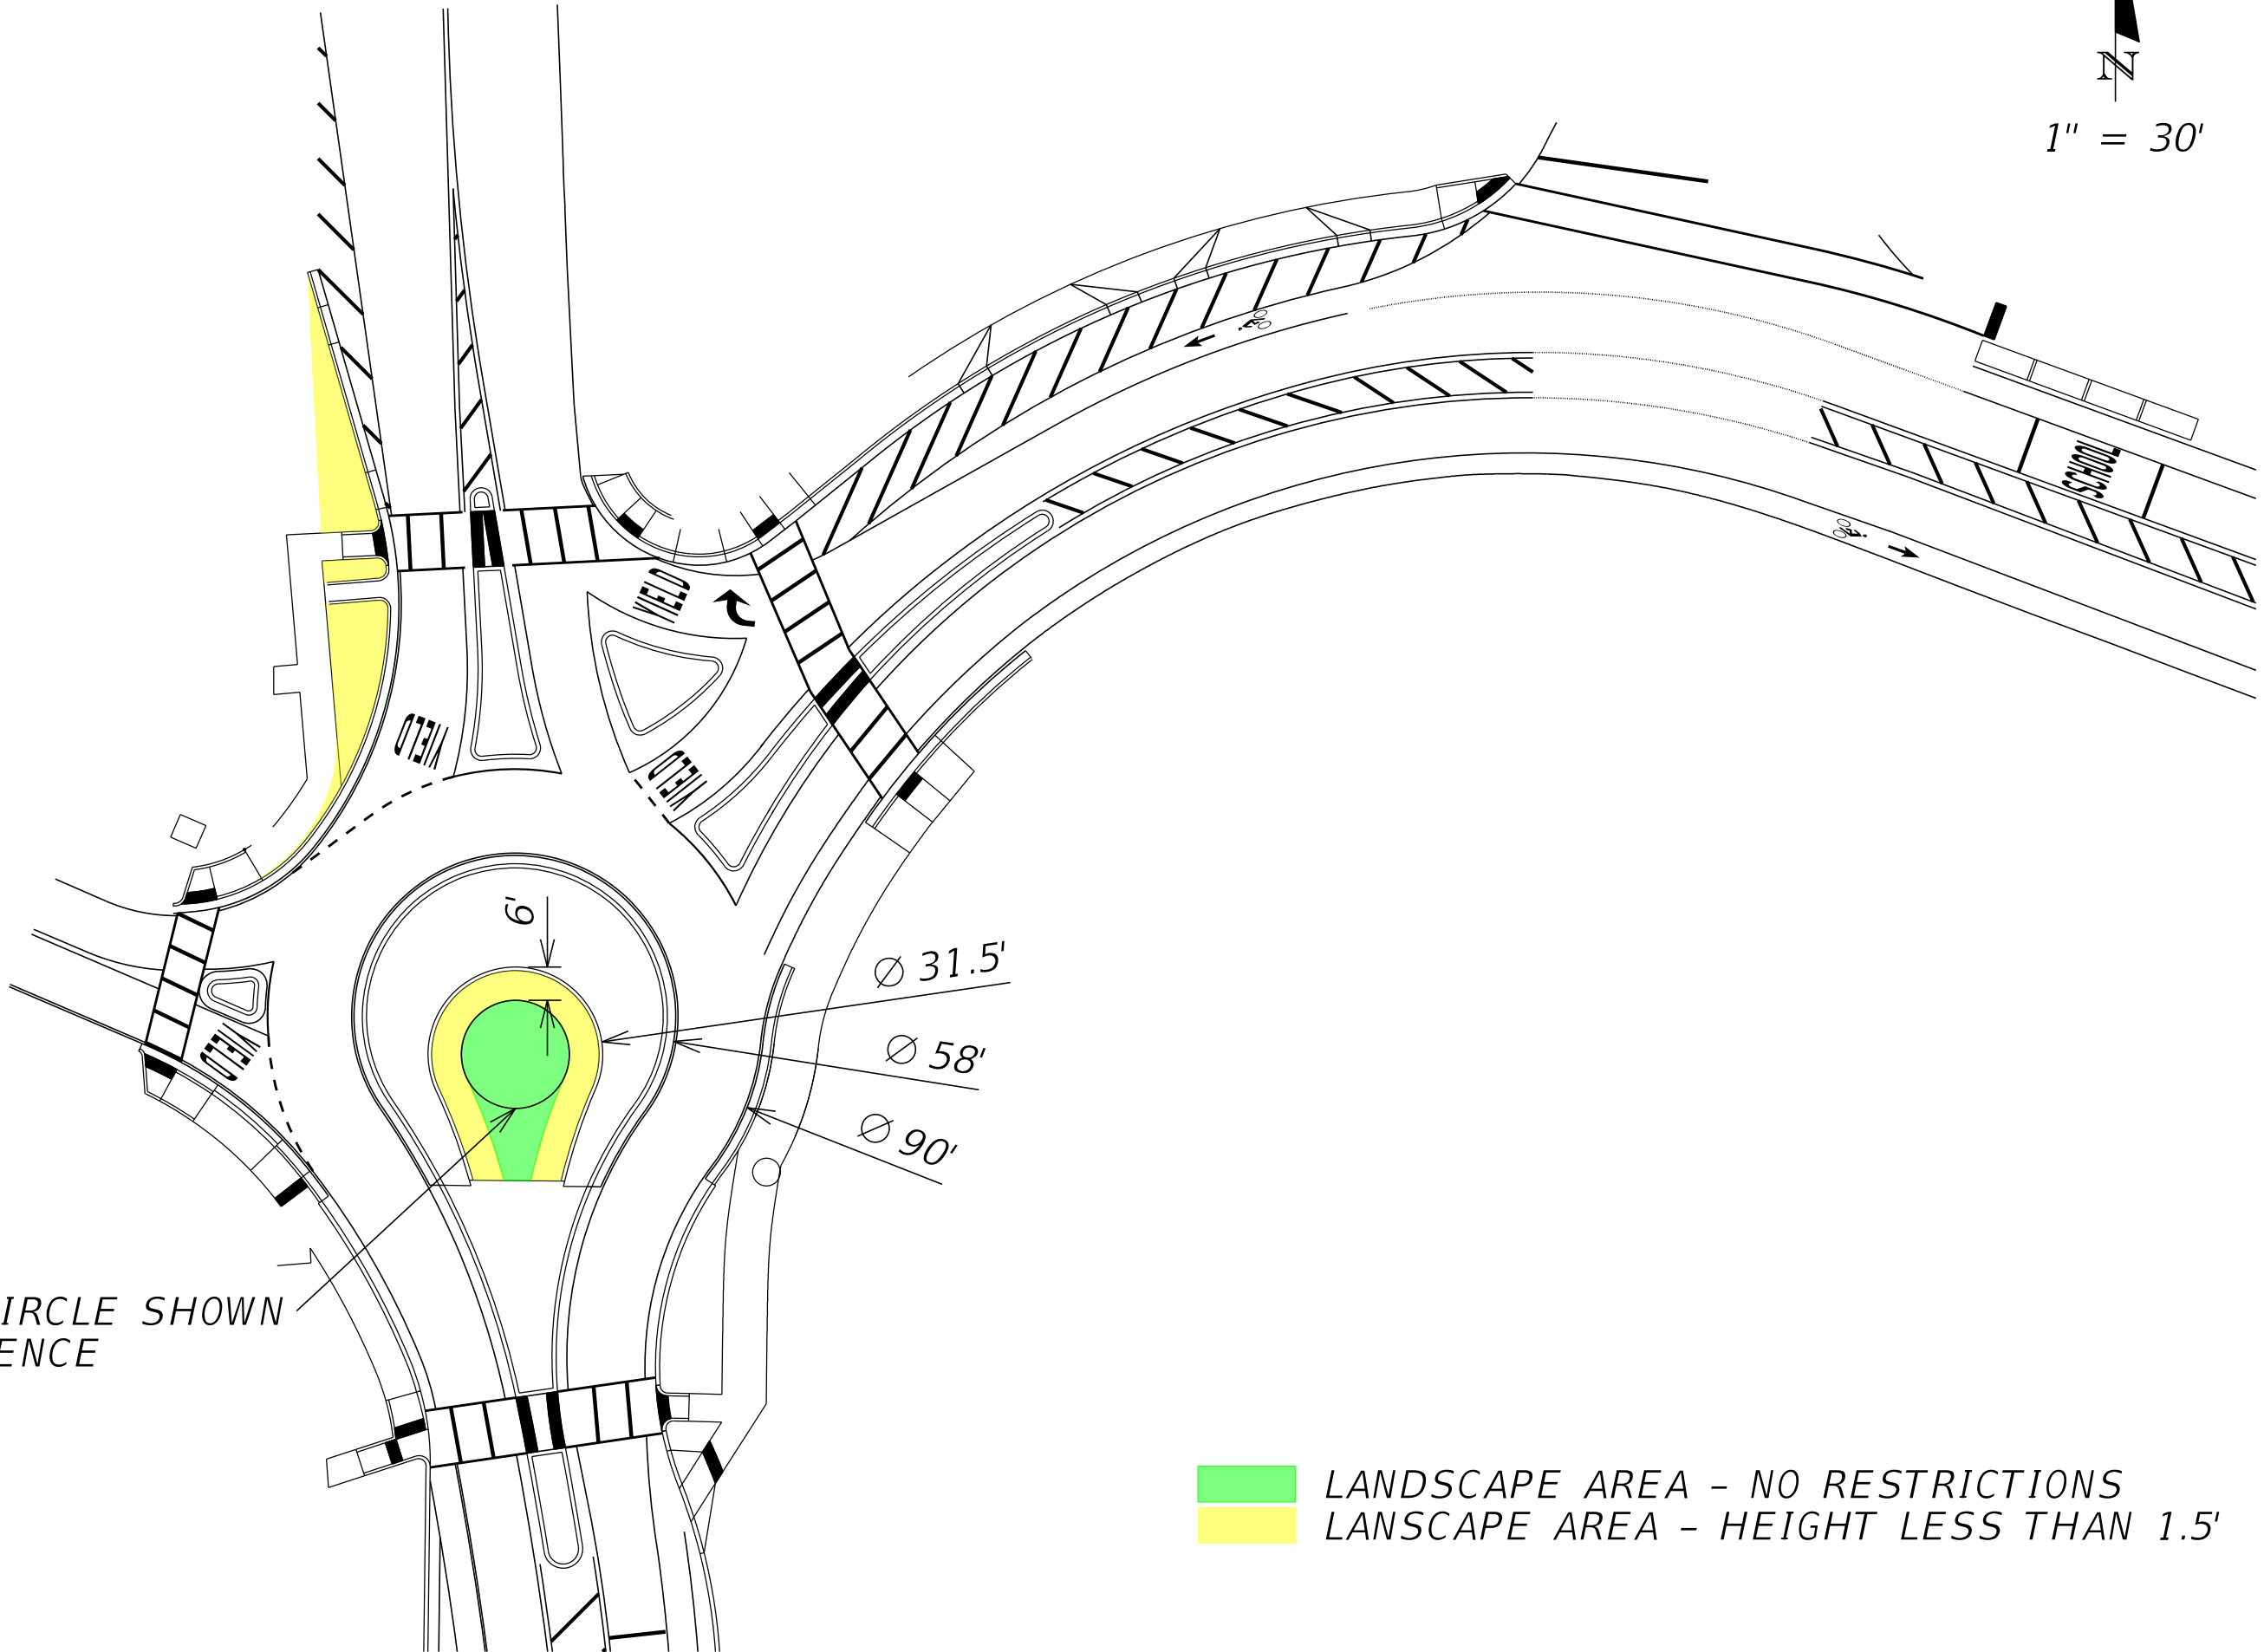


19.5' DIA. CIRCLE SHOWN FOR REFERENCE

LANDSCAPE AREA - NO RESTRICTIONS  
LANDSCAPE AREA - HEIGHT LESS THAN 1.5'

N  
1" = 30'

22.5' DIA. CIRCLE SHOWN  
FOR REFERENCE

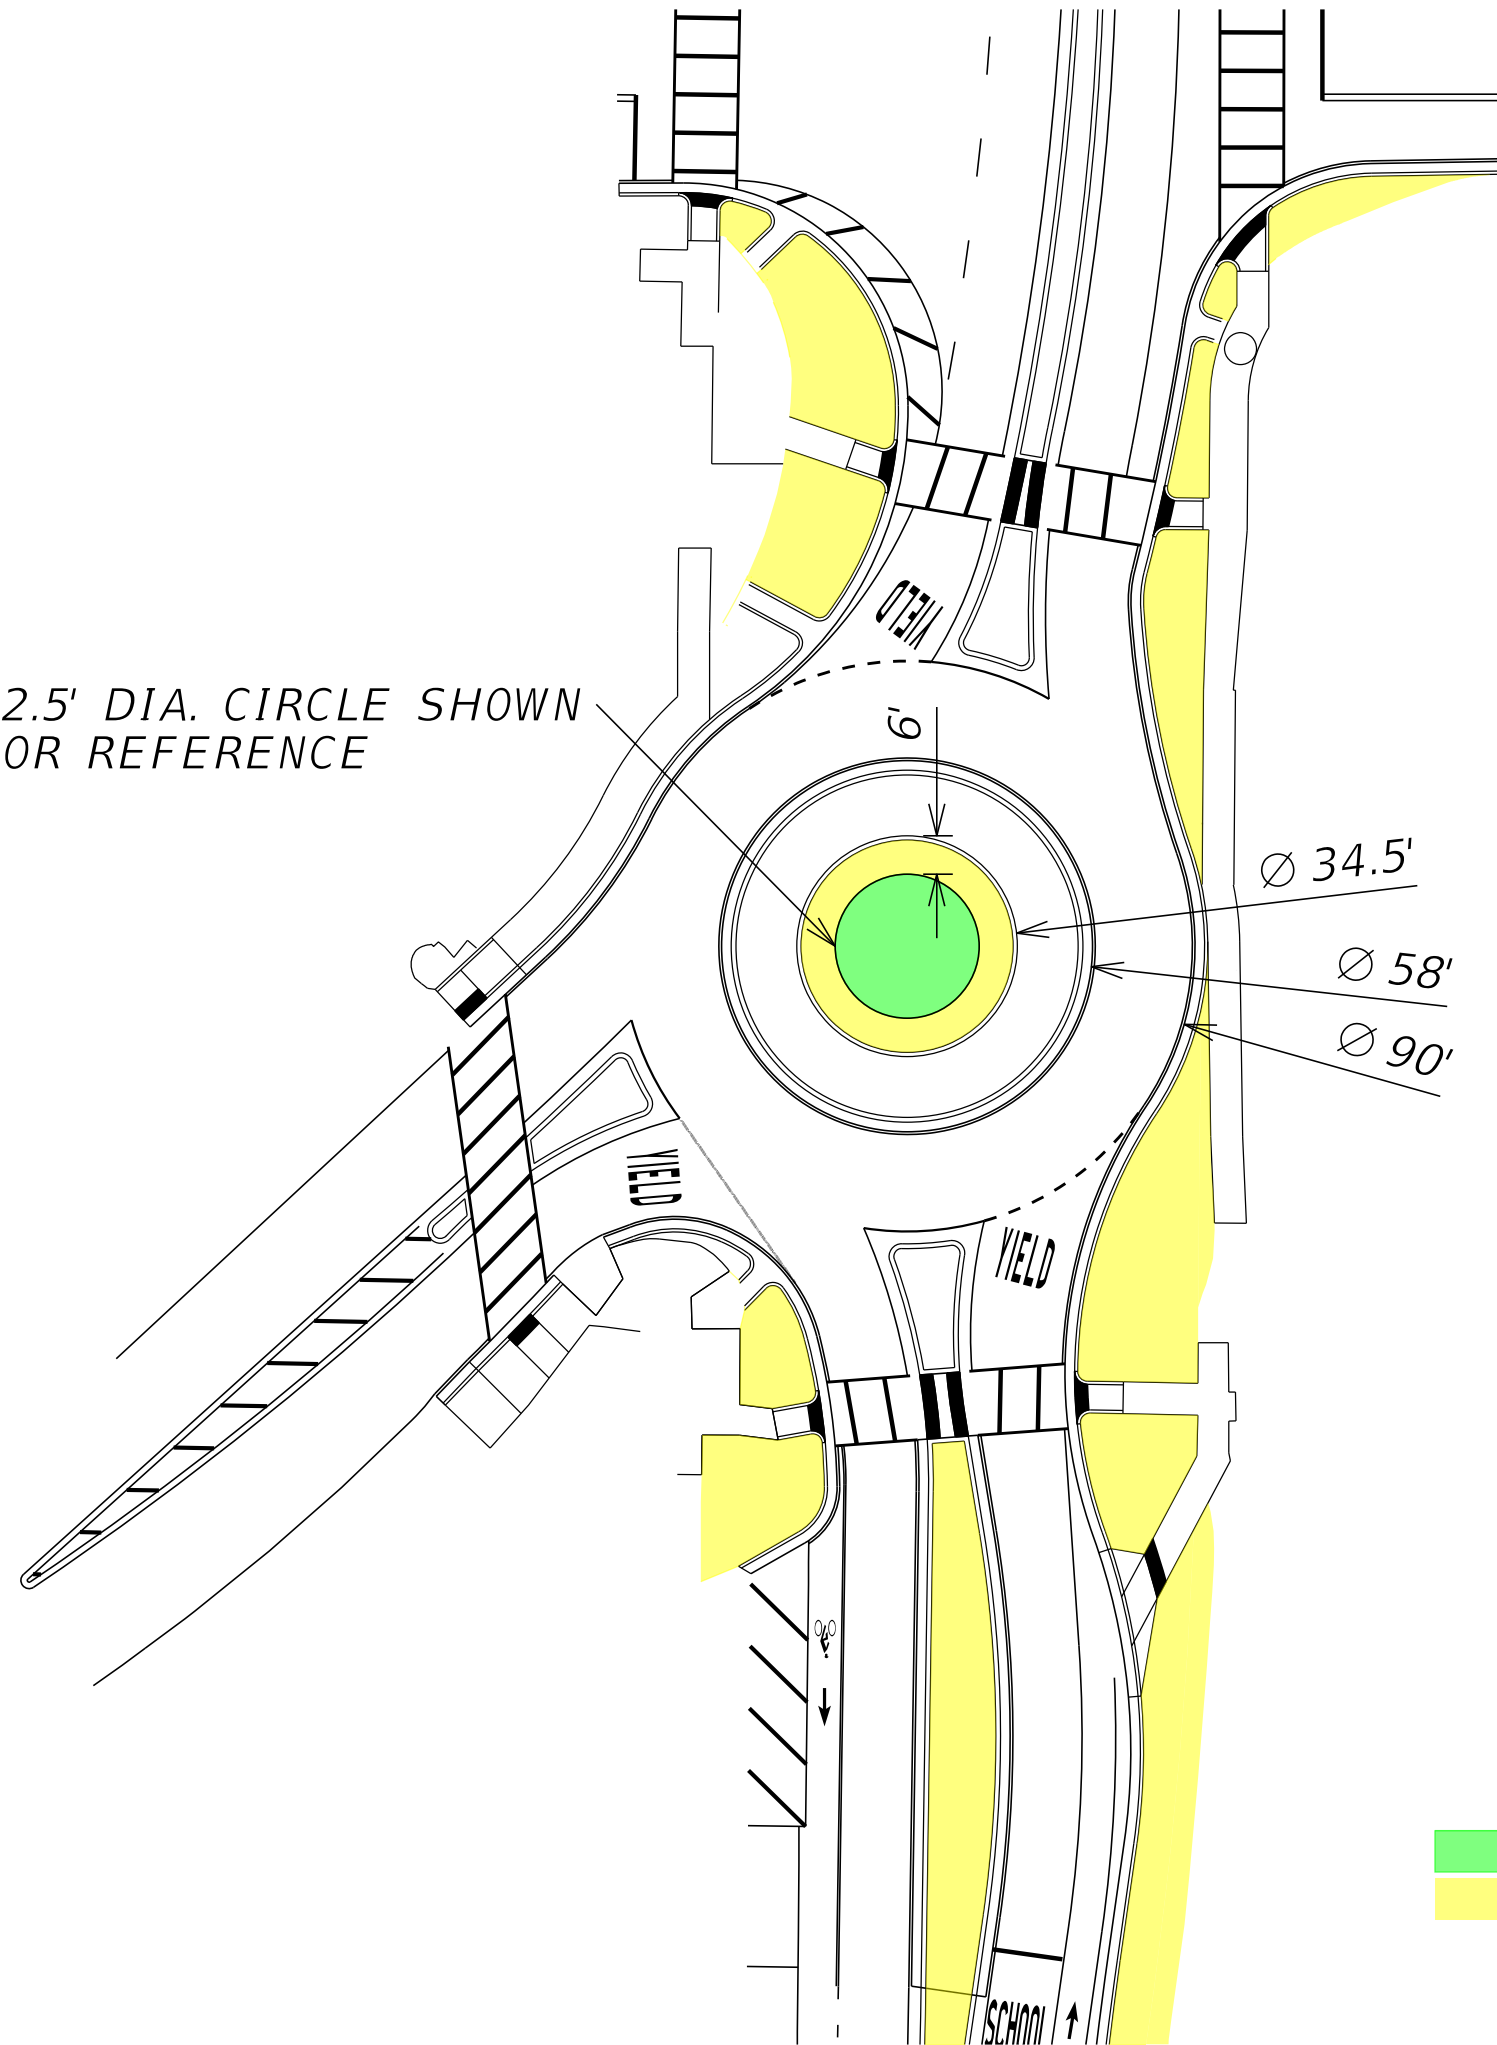

LANDSCAPE AREA - NO RESTRICTIONS  
LANDSCAPE AREA - HEIGHT LESS THAN 1.5'