


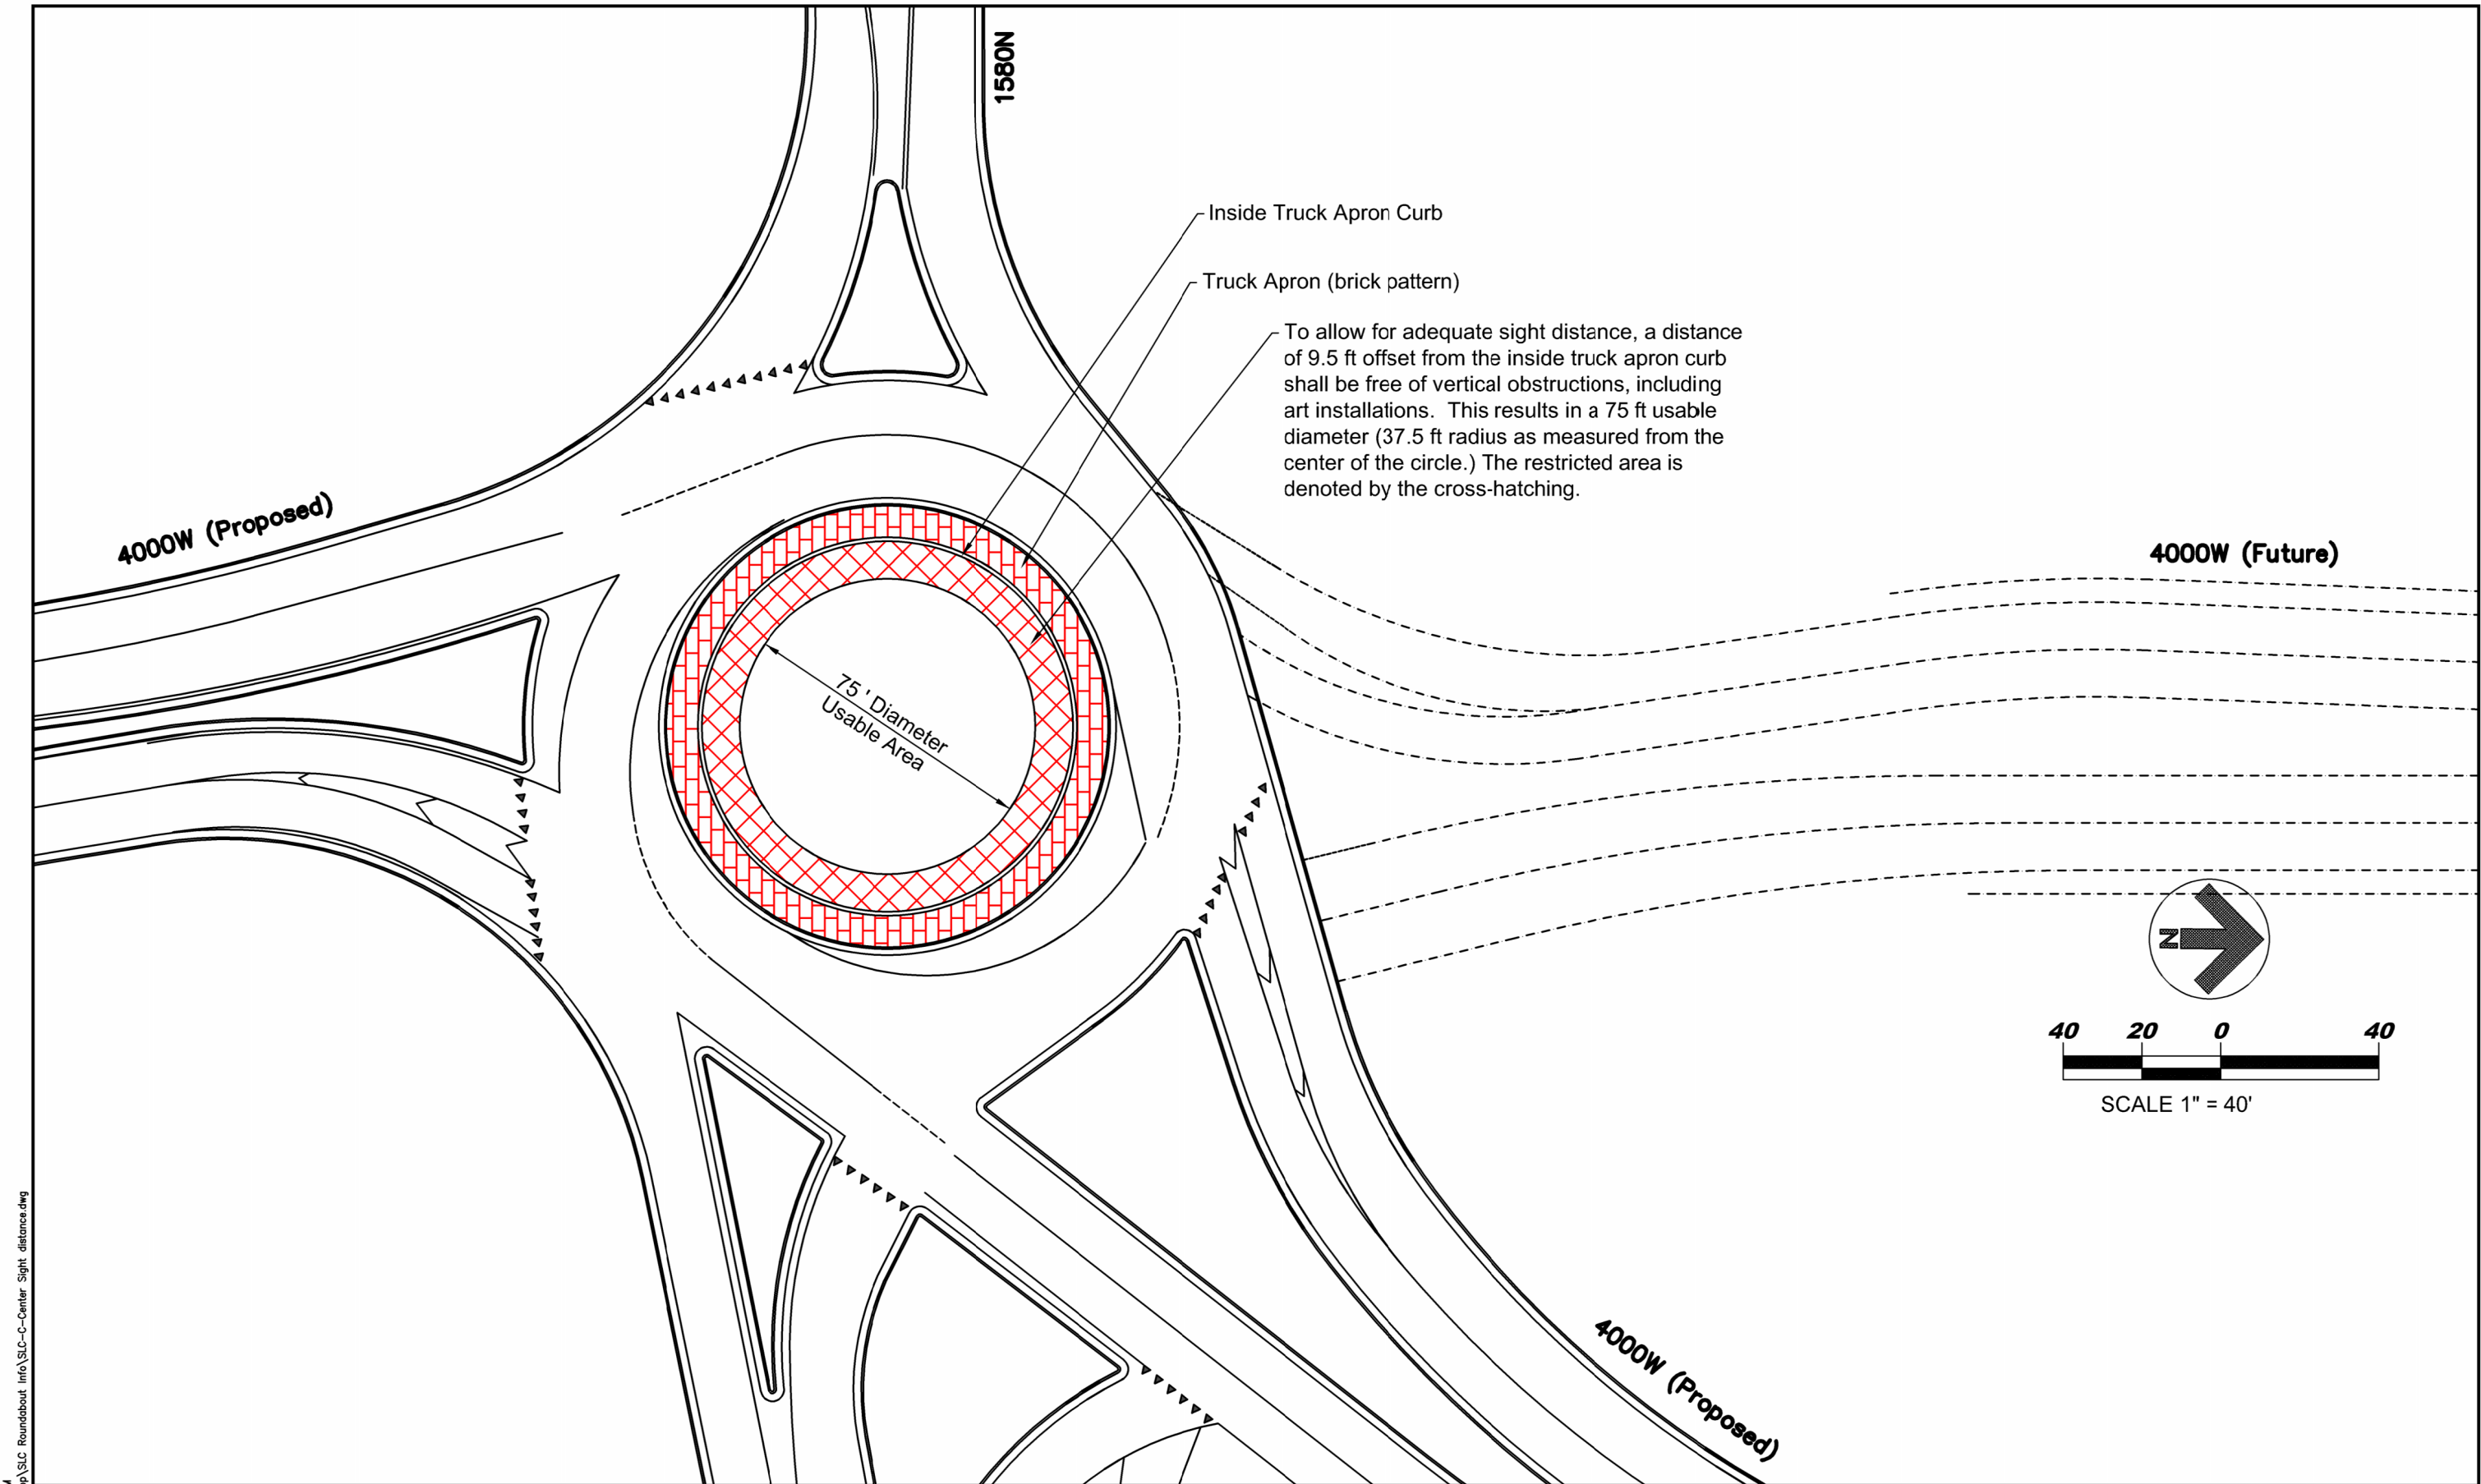

Plotted on: 8/20/2024 7:54 AM
Users\carber\OneDrive - RSandH\Desktop\SLC Roundabout Info\SLC-C-Center Sight distance.dwg

RS&H
5215 Wiley Post Way, Suite 510
Salt Lake City, UT 84116
801-924-8555
www.rsandh.com

REVISIONS				
No.	DATE	REMARKS	BY	APV

DESIGNED _____ DATE _____

DRAWN _____ DATE _____

CHECKED _____ DATE _____

APPROVED _____

DATE _____



DESIGN & CONSTRUCTION
MANAGEMENT DIVISION
SALT LAKE CITY
DEPARTMENT OF AIRPORTS
P.O. BOX 145550
SALT LAKE CITY, UT. 84114-5550

SALT LAKE CITY INTERNATIONAL AIRPORT
TAXIWAYS U AND V

CENTER MEDIAN
USABLE AREA FOR LANDSCAPING
AND ART INSTALLATIONS

SCALE: _____

DRAWING _____

PROJECT _____

SHEET _____