


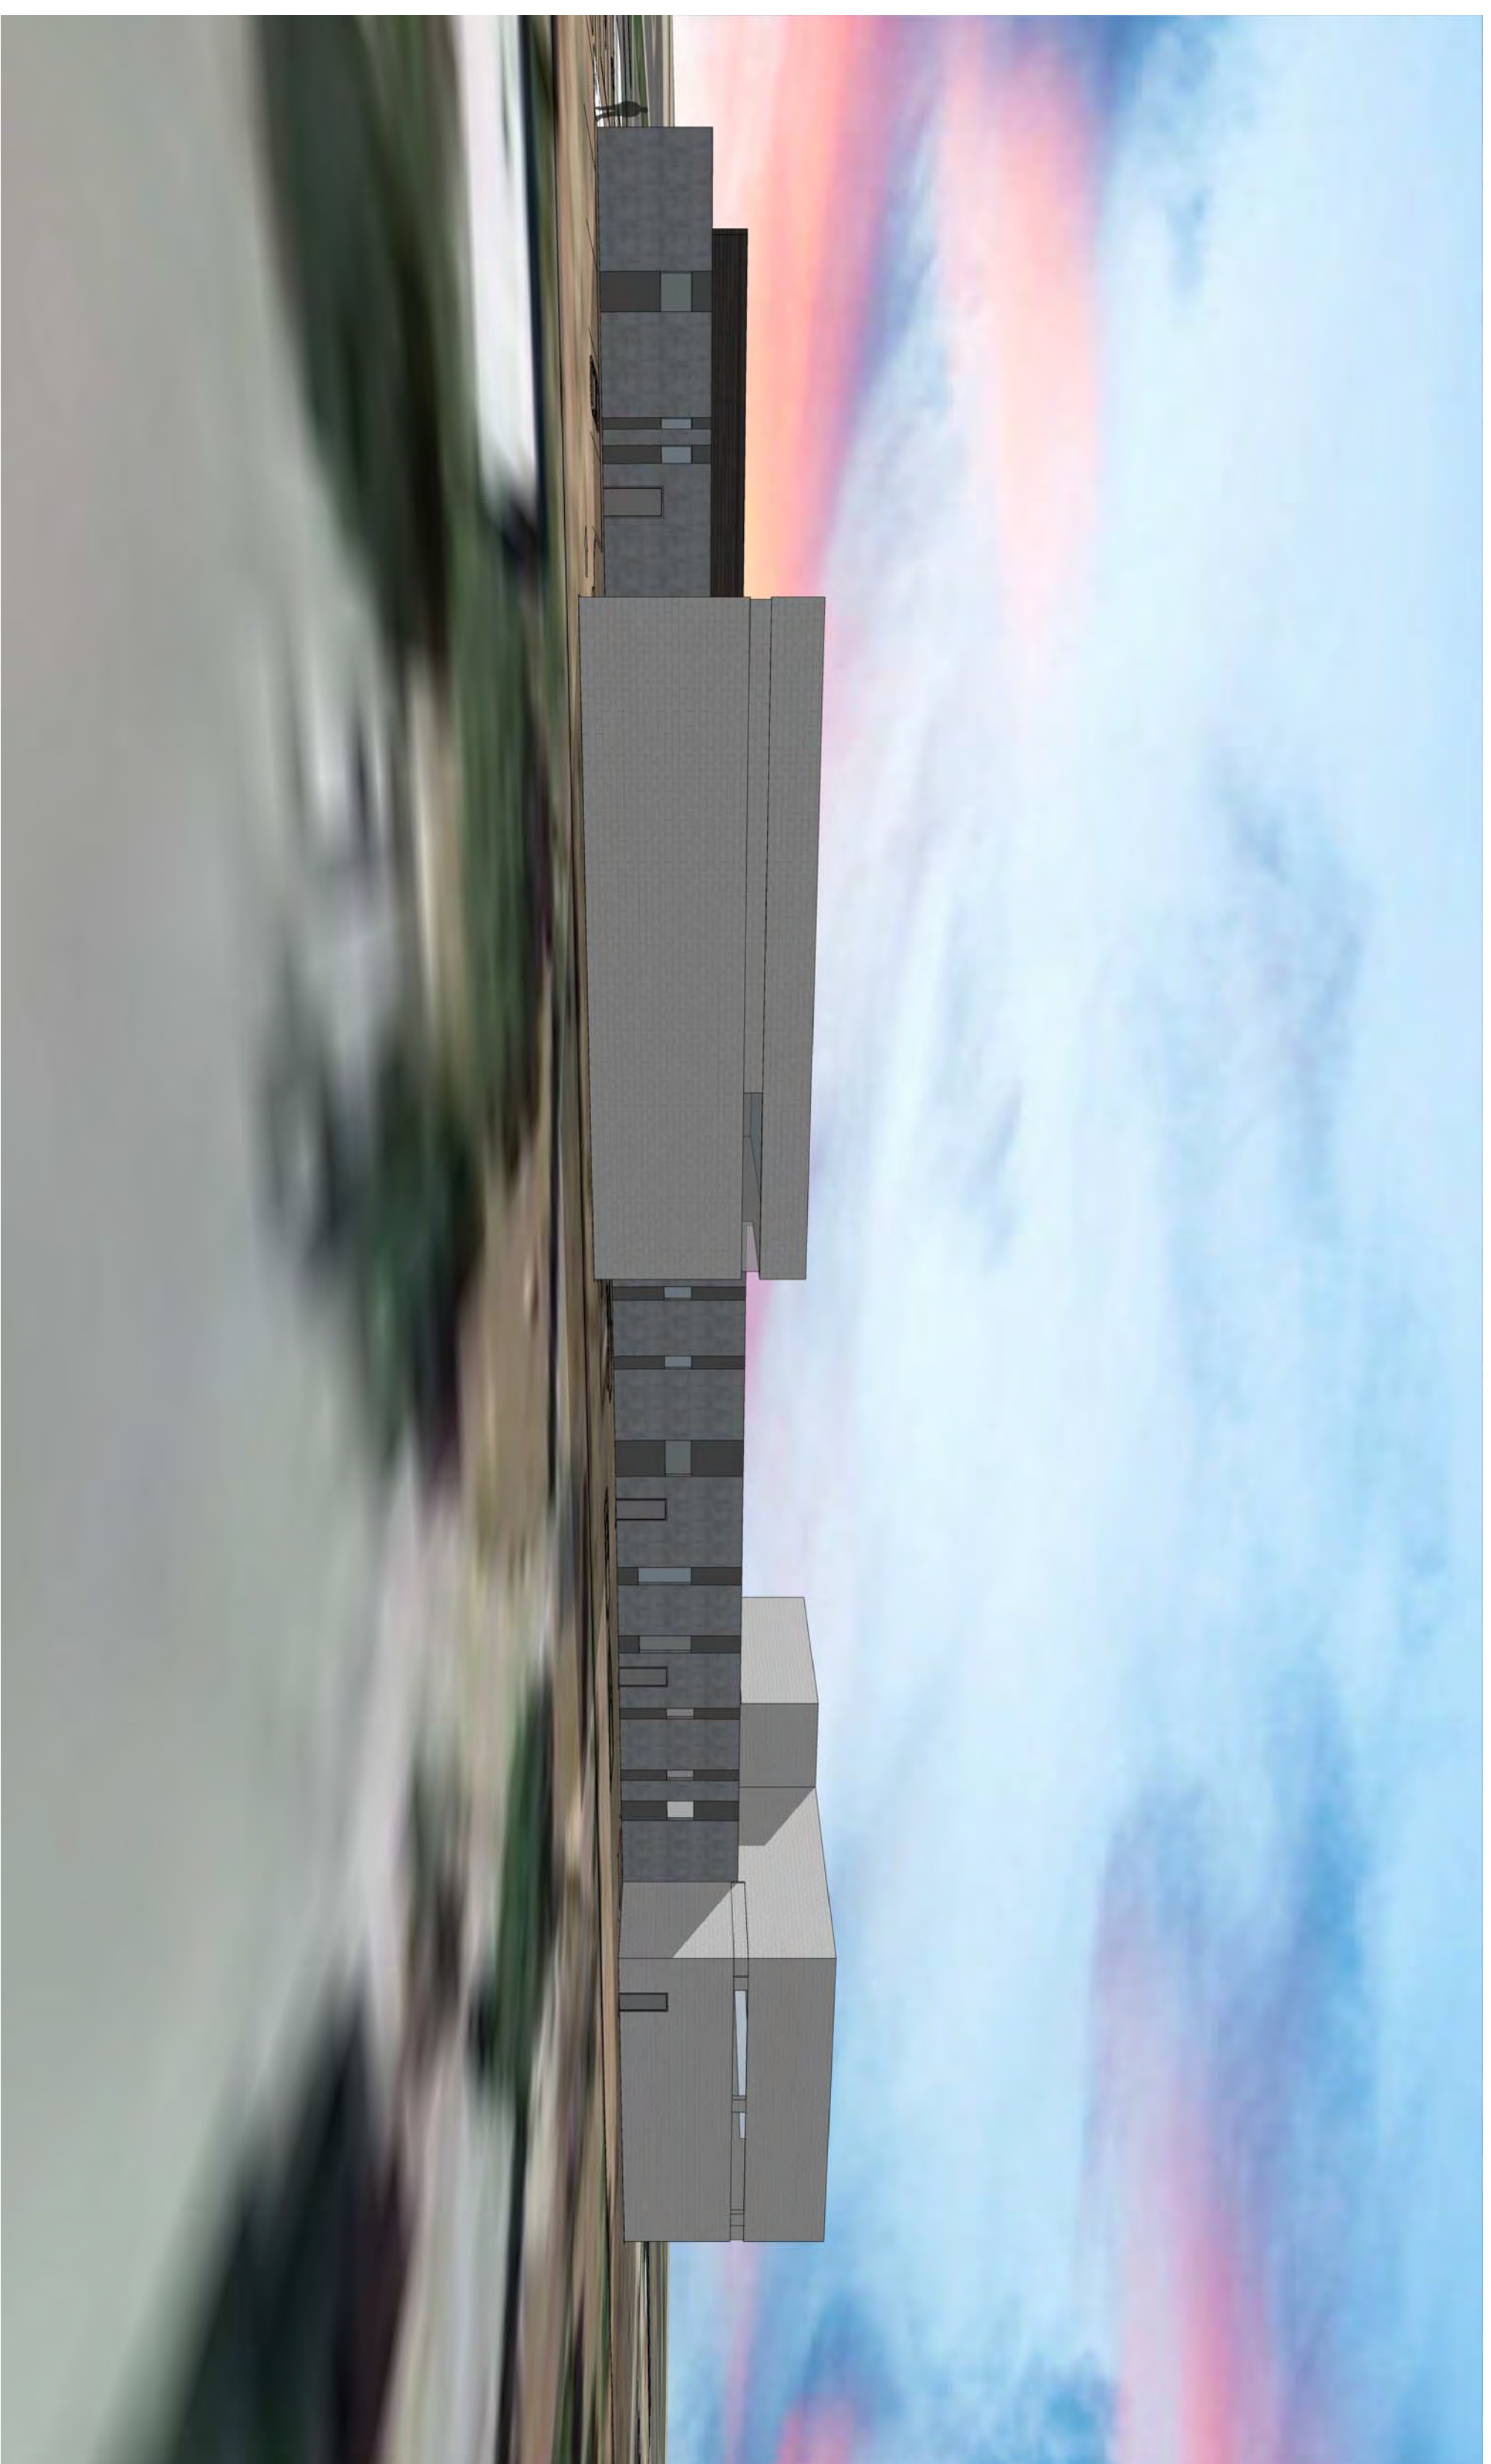


WEST RENDERED ELEVATION



EAST RENDERED ELEVATION



SOUTH RENDERED ELEVATION

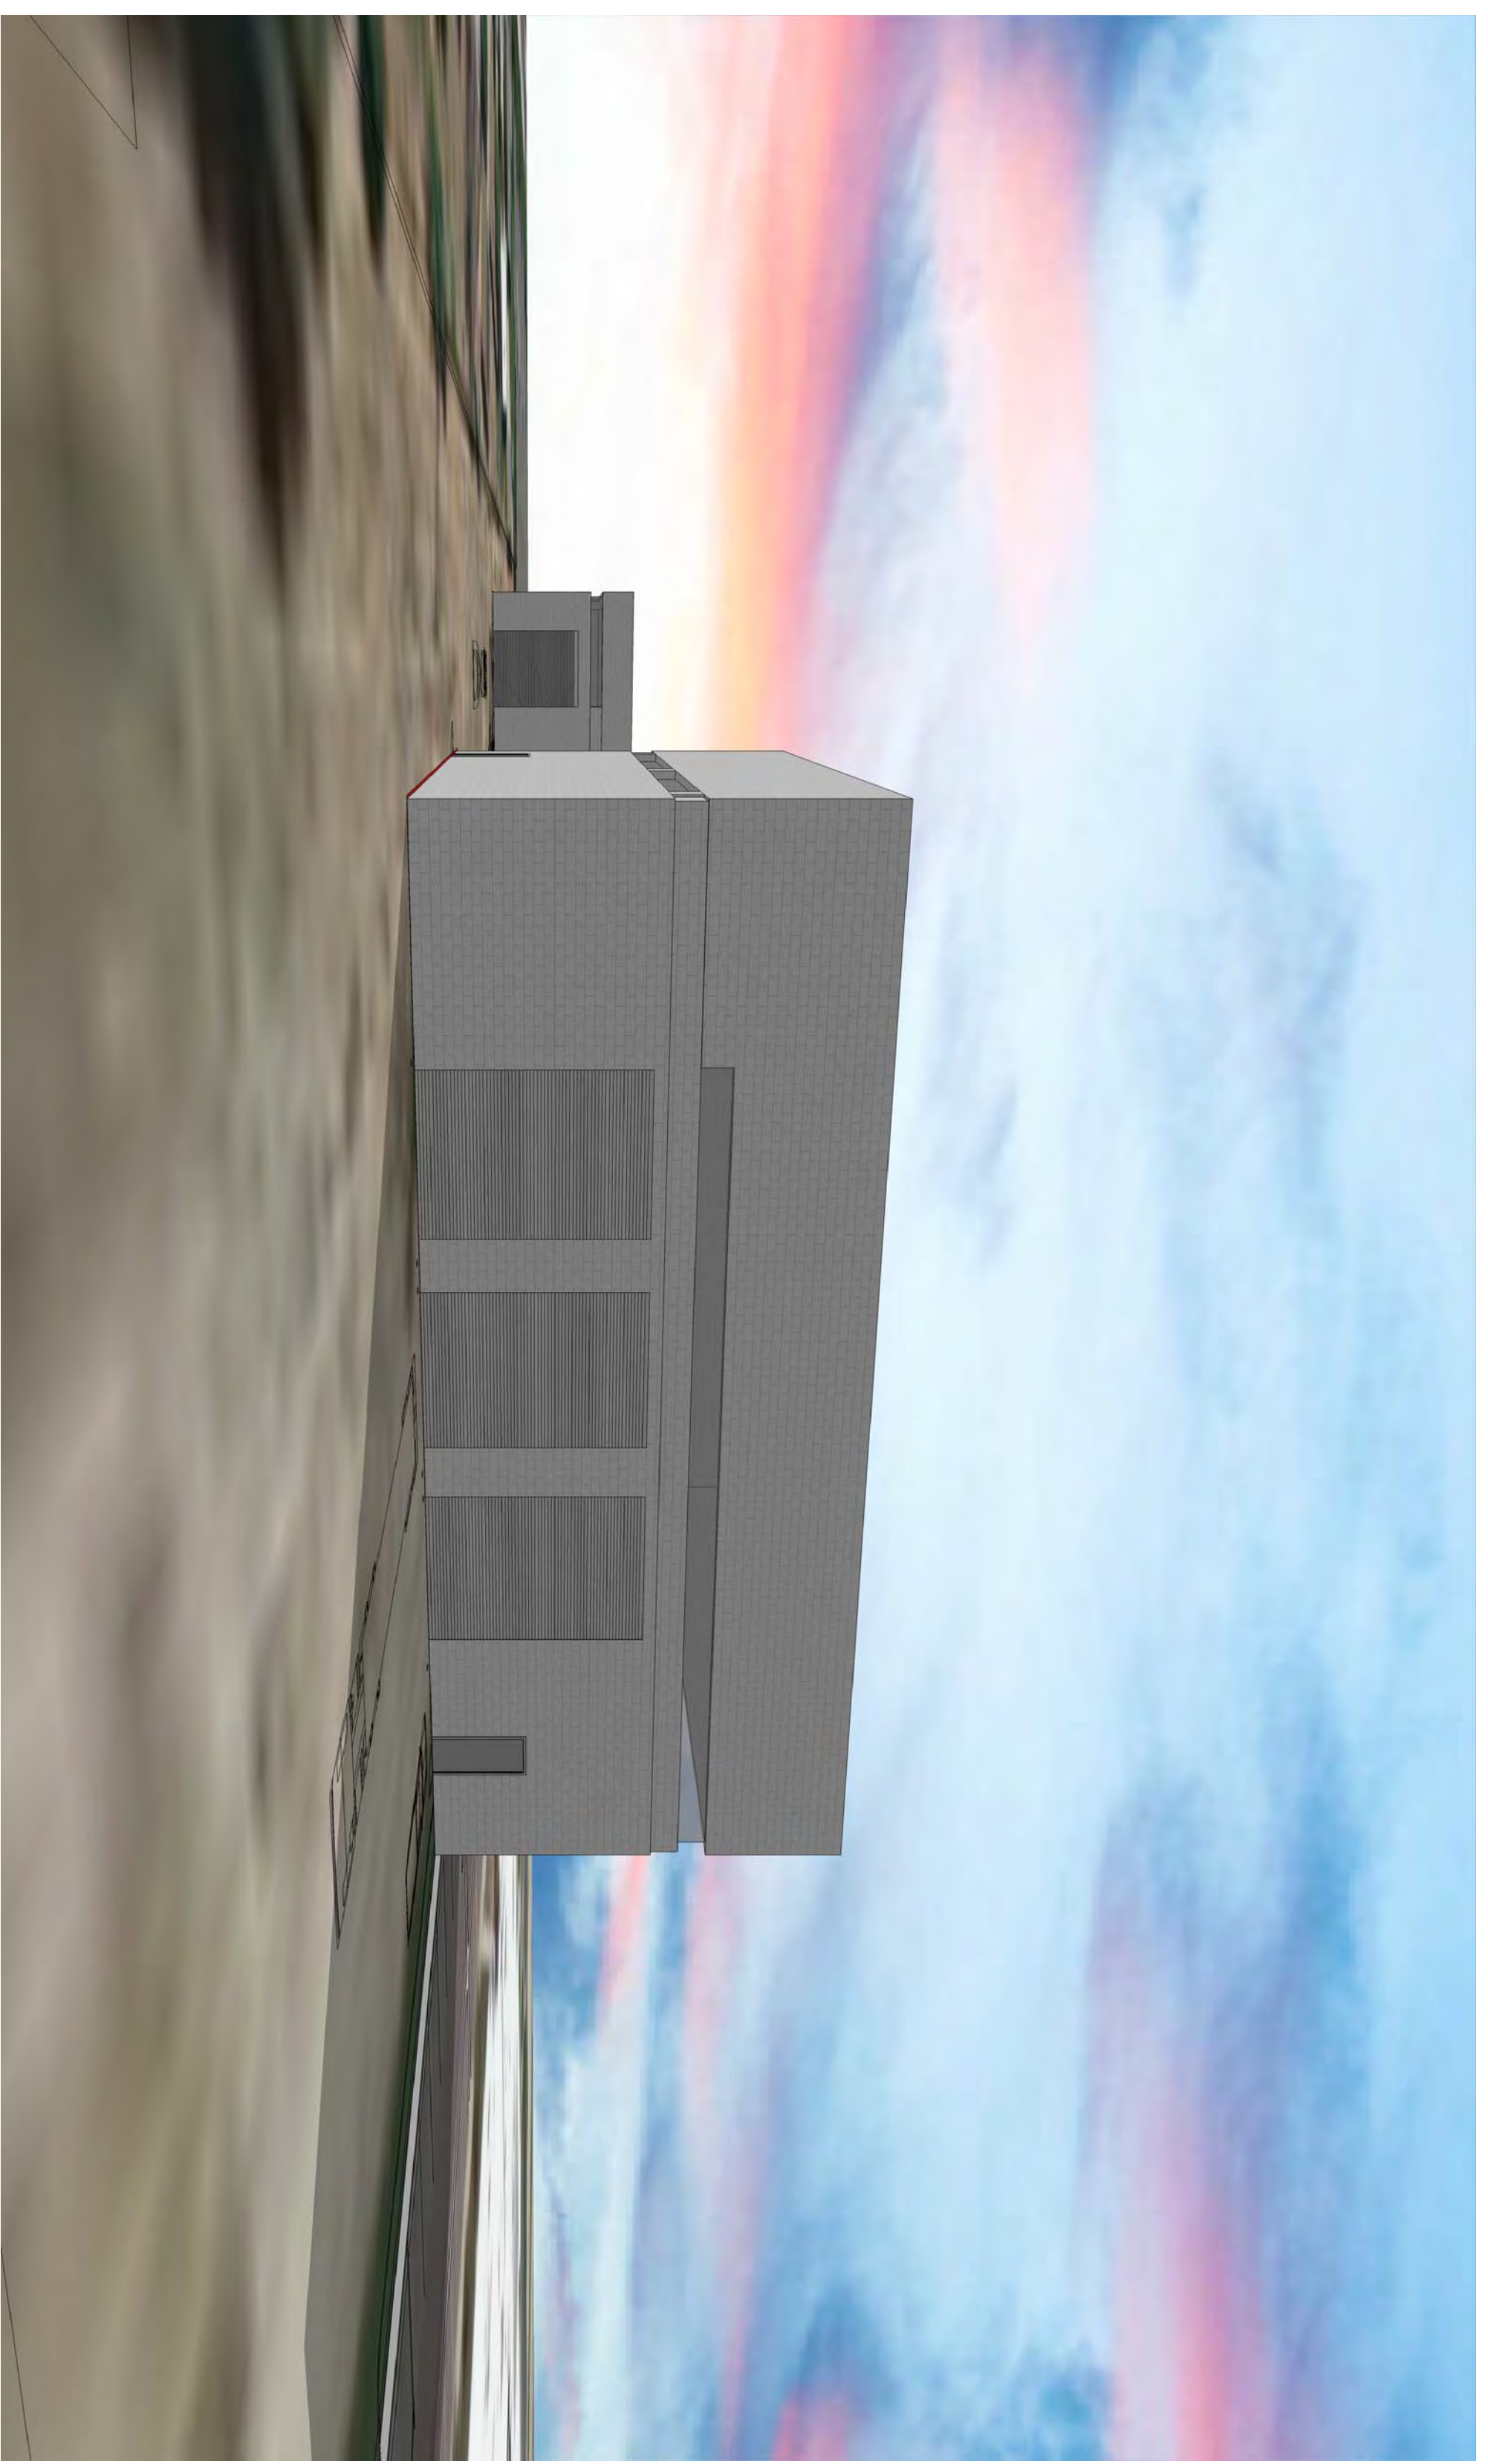

NORTH RENDERED ELEVATION

THIS IS A PROFESSIONAL SEAL WITH EXPIRING DATE AND IS NOT VALID FOR ANY OTHER PROJECTS OR JURISDICTIONS.

**METHOD STUDIO INC.**  
925 South West Temple  
Salt Lake City, UT 84119  
Phone: (801) 532-4422 | 191

DFCM PROJECT NO:  
17295310

DFCM APPROVAL STAMP

THIS STAMP IS VALID FOR THE PROJECT AND SITE SPECIFIC TO THE PROJECT AND IS NOT VALID FOR ANY OTHER PROJECTS OR JURISDICTIONS.

**project:**  
Dept. of Environmental  
Quality - Tech Support  
Center

197 North 1950 West  
Salt Lake City, Utah

**project:** 26.040  
**date:** 31 March 2022  
**revisions:**

**title:**  
**Rendered  
Elevations**

**sheet:**

**AE203**

Schematic Design

THIS IS A PROFESSIONAL SEAL WITH EXPIRATION DATE AND DATE IS PROFESSIONAL SEALING. THIS SEALING IS NOT VALID FOR ANY OTHER PURPOSES OR JURISDICTIONS.

**METHOD STUDIO, INC.**  
825 SOUTH WEST TEMPLE  
SALT LAKE CITY, UT 84111  
PHONE: (801) 532-4422

DFCM PROJECT NO:  
17295310

DFCM APPROVAL STAMP

THIS STAMP IS VALID FOR THE PROJECT AND SITE ONLY. IT IS NOT VALID FOR ANY OTHER PROJECT OR SITE. THE SEALING IS NOT VALID FOR ANY OTHER PURPOSES OR JURISDICTIONS.

**project:**  
Dept. of Environmental  
Quality - Tech Support  
Center

197 North 1990 West  
Salt Lake City, Utah


**project:** 16.06.00  
**date:** 15 March 2017  
**revisions:**

**title:**  
**Architectural**  
**Site Plan**


sheet:

**AS101**

**A1** SITE PLAN  
1" = 20'-0"

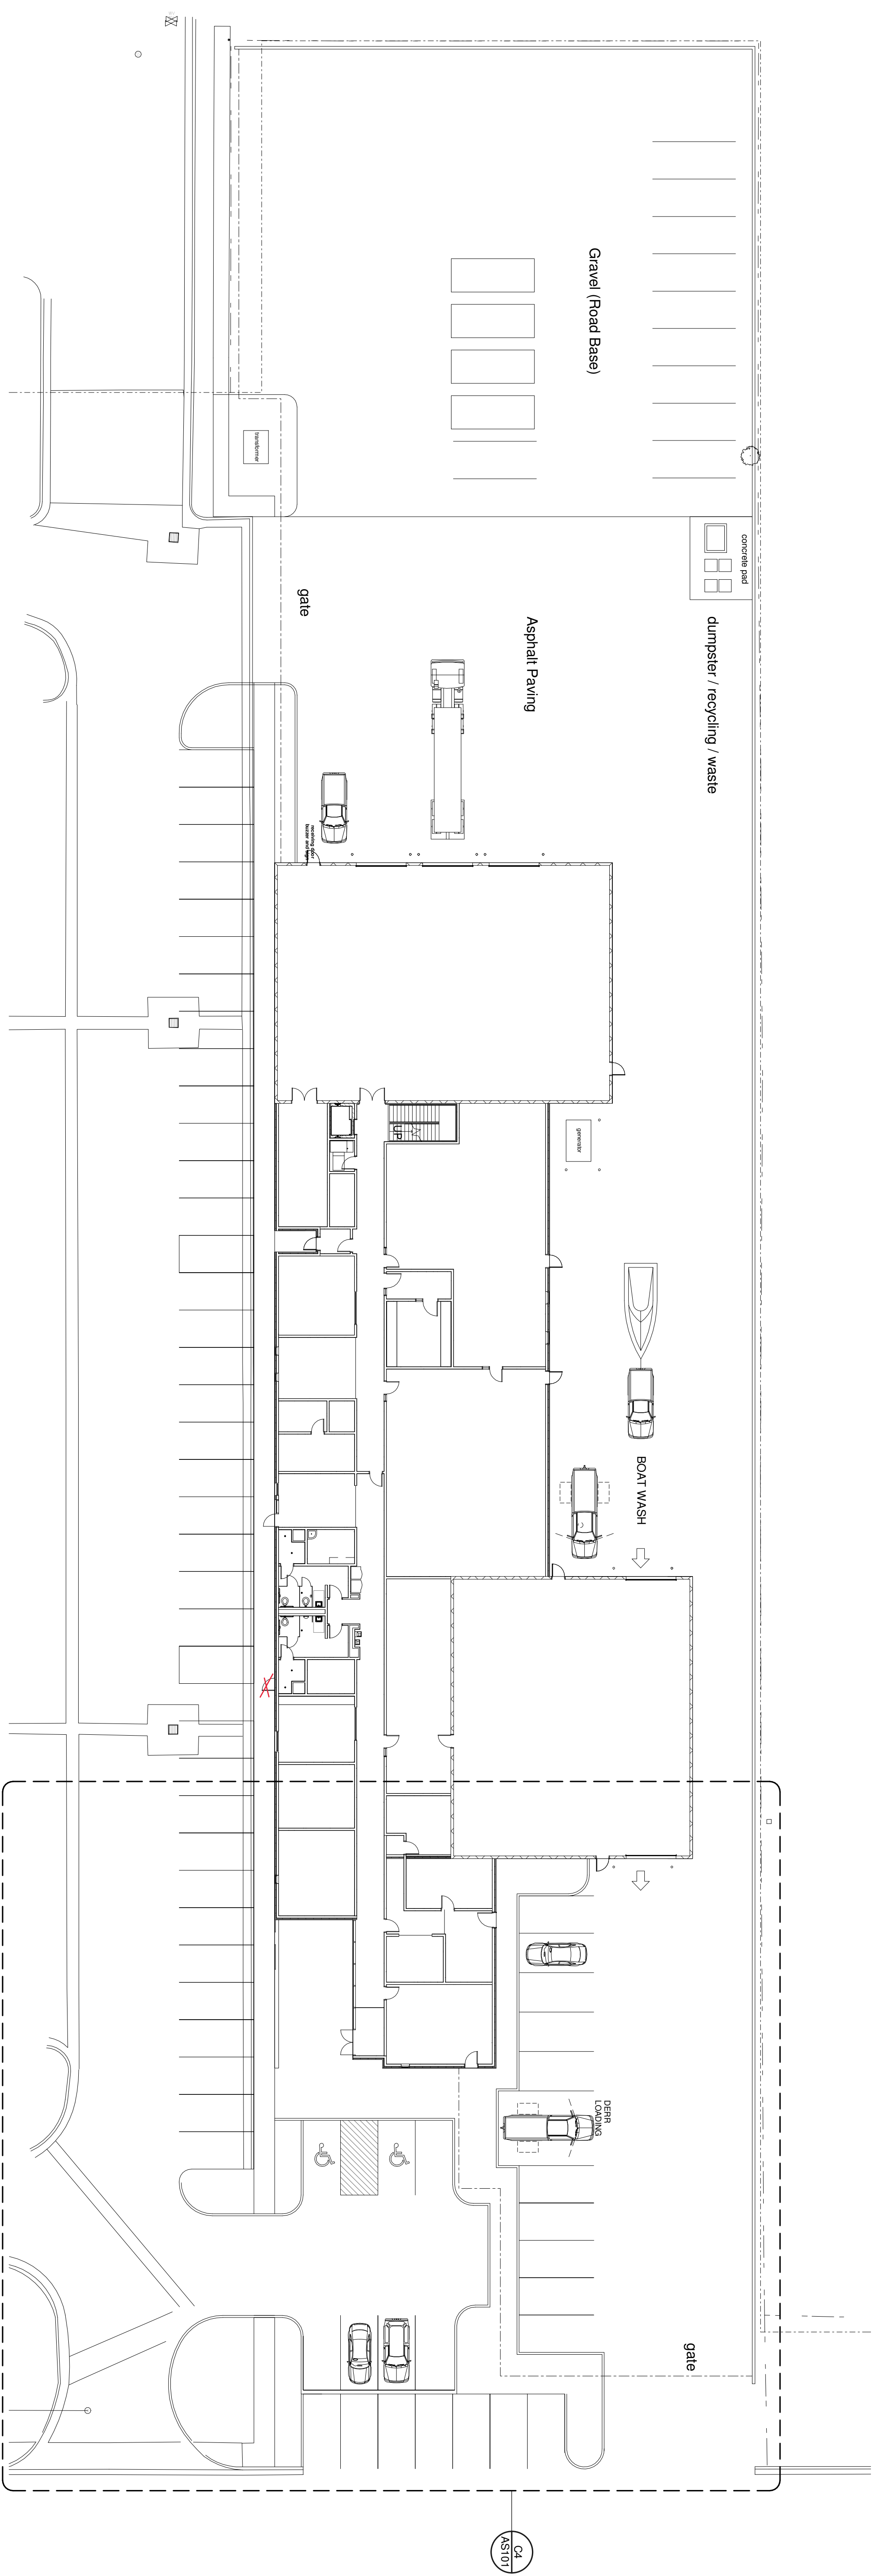

**C4** SITE PLAN  
3/32" = 1'-0"

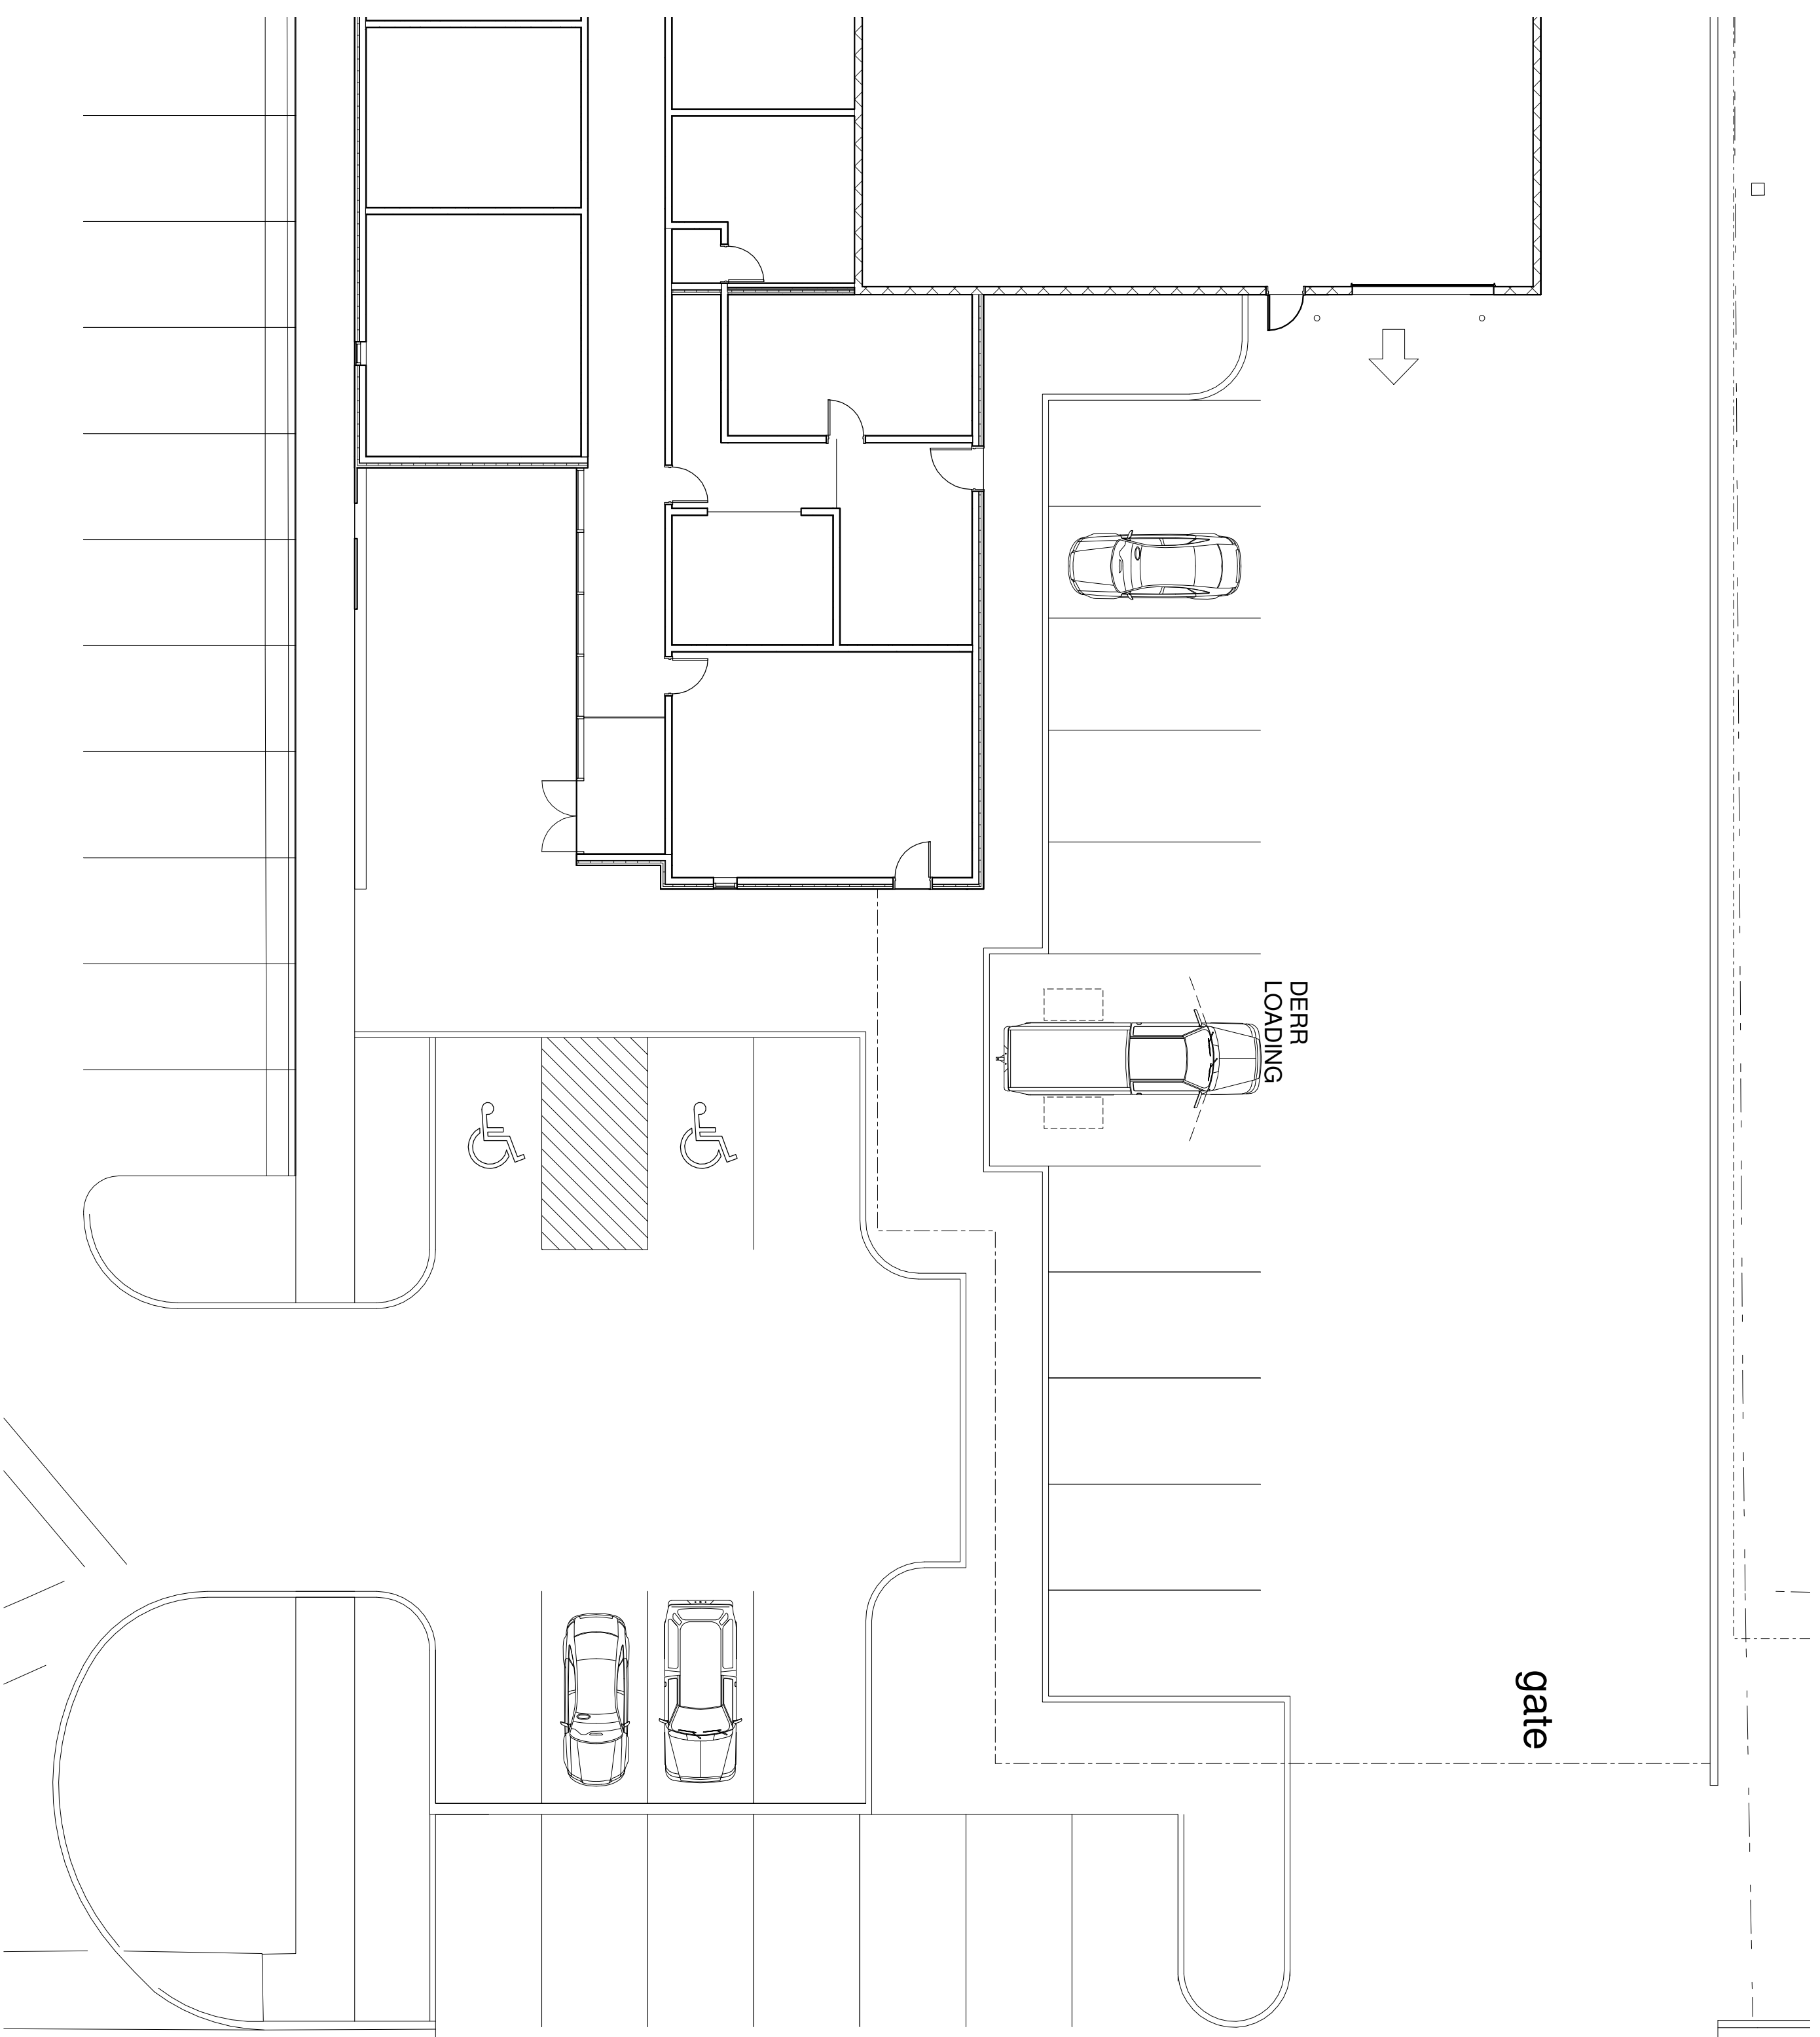

n o r t h

GENERAL NOTES - FLOOR PLAN

- SEE SHEET AE210 FOR TYPICAL MOUNTING HEIGHTS
- 

KEYED NOTES

Key Value

Keynote Text

METHOD STUDIO, INC.  
 925 SOUTH WEST TEMPLE  
 PHOENIX, AZ 85007  
 PHONE (602) 532-4422

UNLESS OTHERWISE NOTED, ALL DIMENSIONS ARE TO FACE UNLESS OTHERWISE SPECIFIED. DIMENSIONS TO FACE ARE TO BE USED FOR CONSTRUCTION. DIMENSIONS TO CENTERLINE ARE TO BE USED FOR FINISH WORK.

DFCM PROJECT NO:  
 17295310

DFCM APPROVAL STAMP

THIS STAMP IS VALID FOR THE PROJECT AND SITE ONLY. IT DOES NOT REPRESENT THE DESIGNER'S LIABILITY FOR THE PROJECT. THE DESIGNER'S LIABILITY IS LIMITED TO THE PROJECT AND SITE ONLY. THE DESIGNER'S LIABILITY IS NOT TRANSFERRED TO THE CONTRACTOR OR ANY OTHER PARTY.

**project:**  
 Dept. of Environmental  
 Quality - Tech Support  
 Center

197 North 1950 West  
 Salt Lake City, Utah




**project:** 56.04.00  
**date:** 15 March 2017  
**revisions:**

**title:**  
 Floor Plan

**sheet:**

**AE101**

Schematic Design

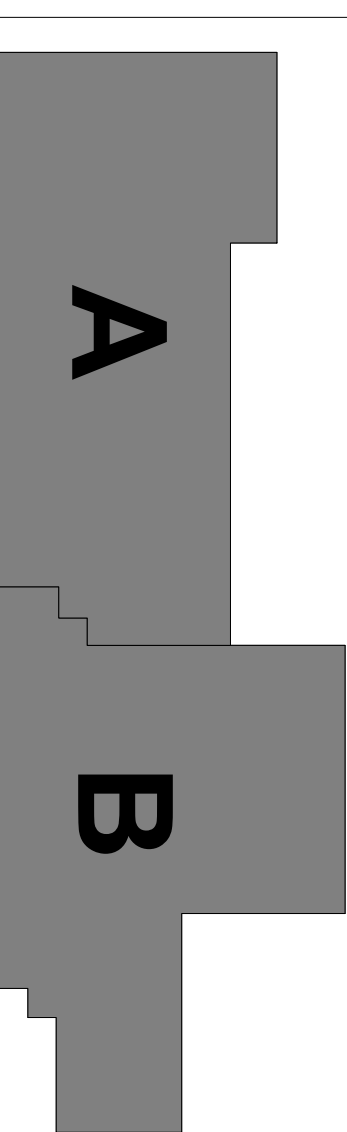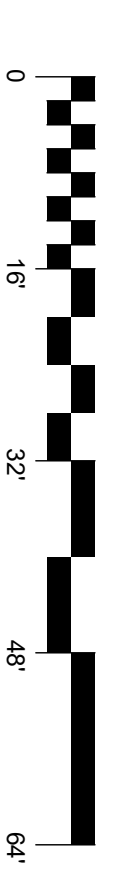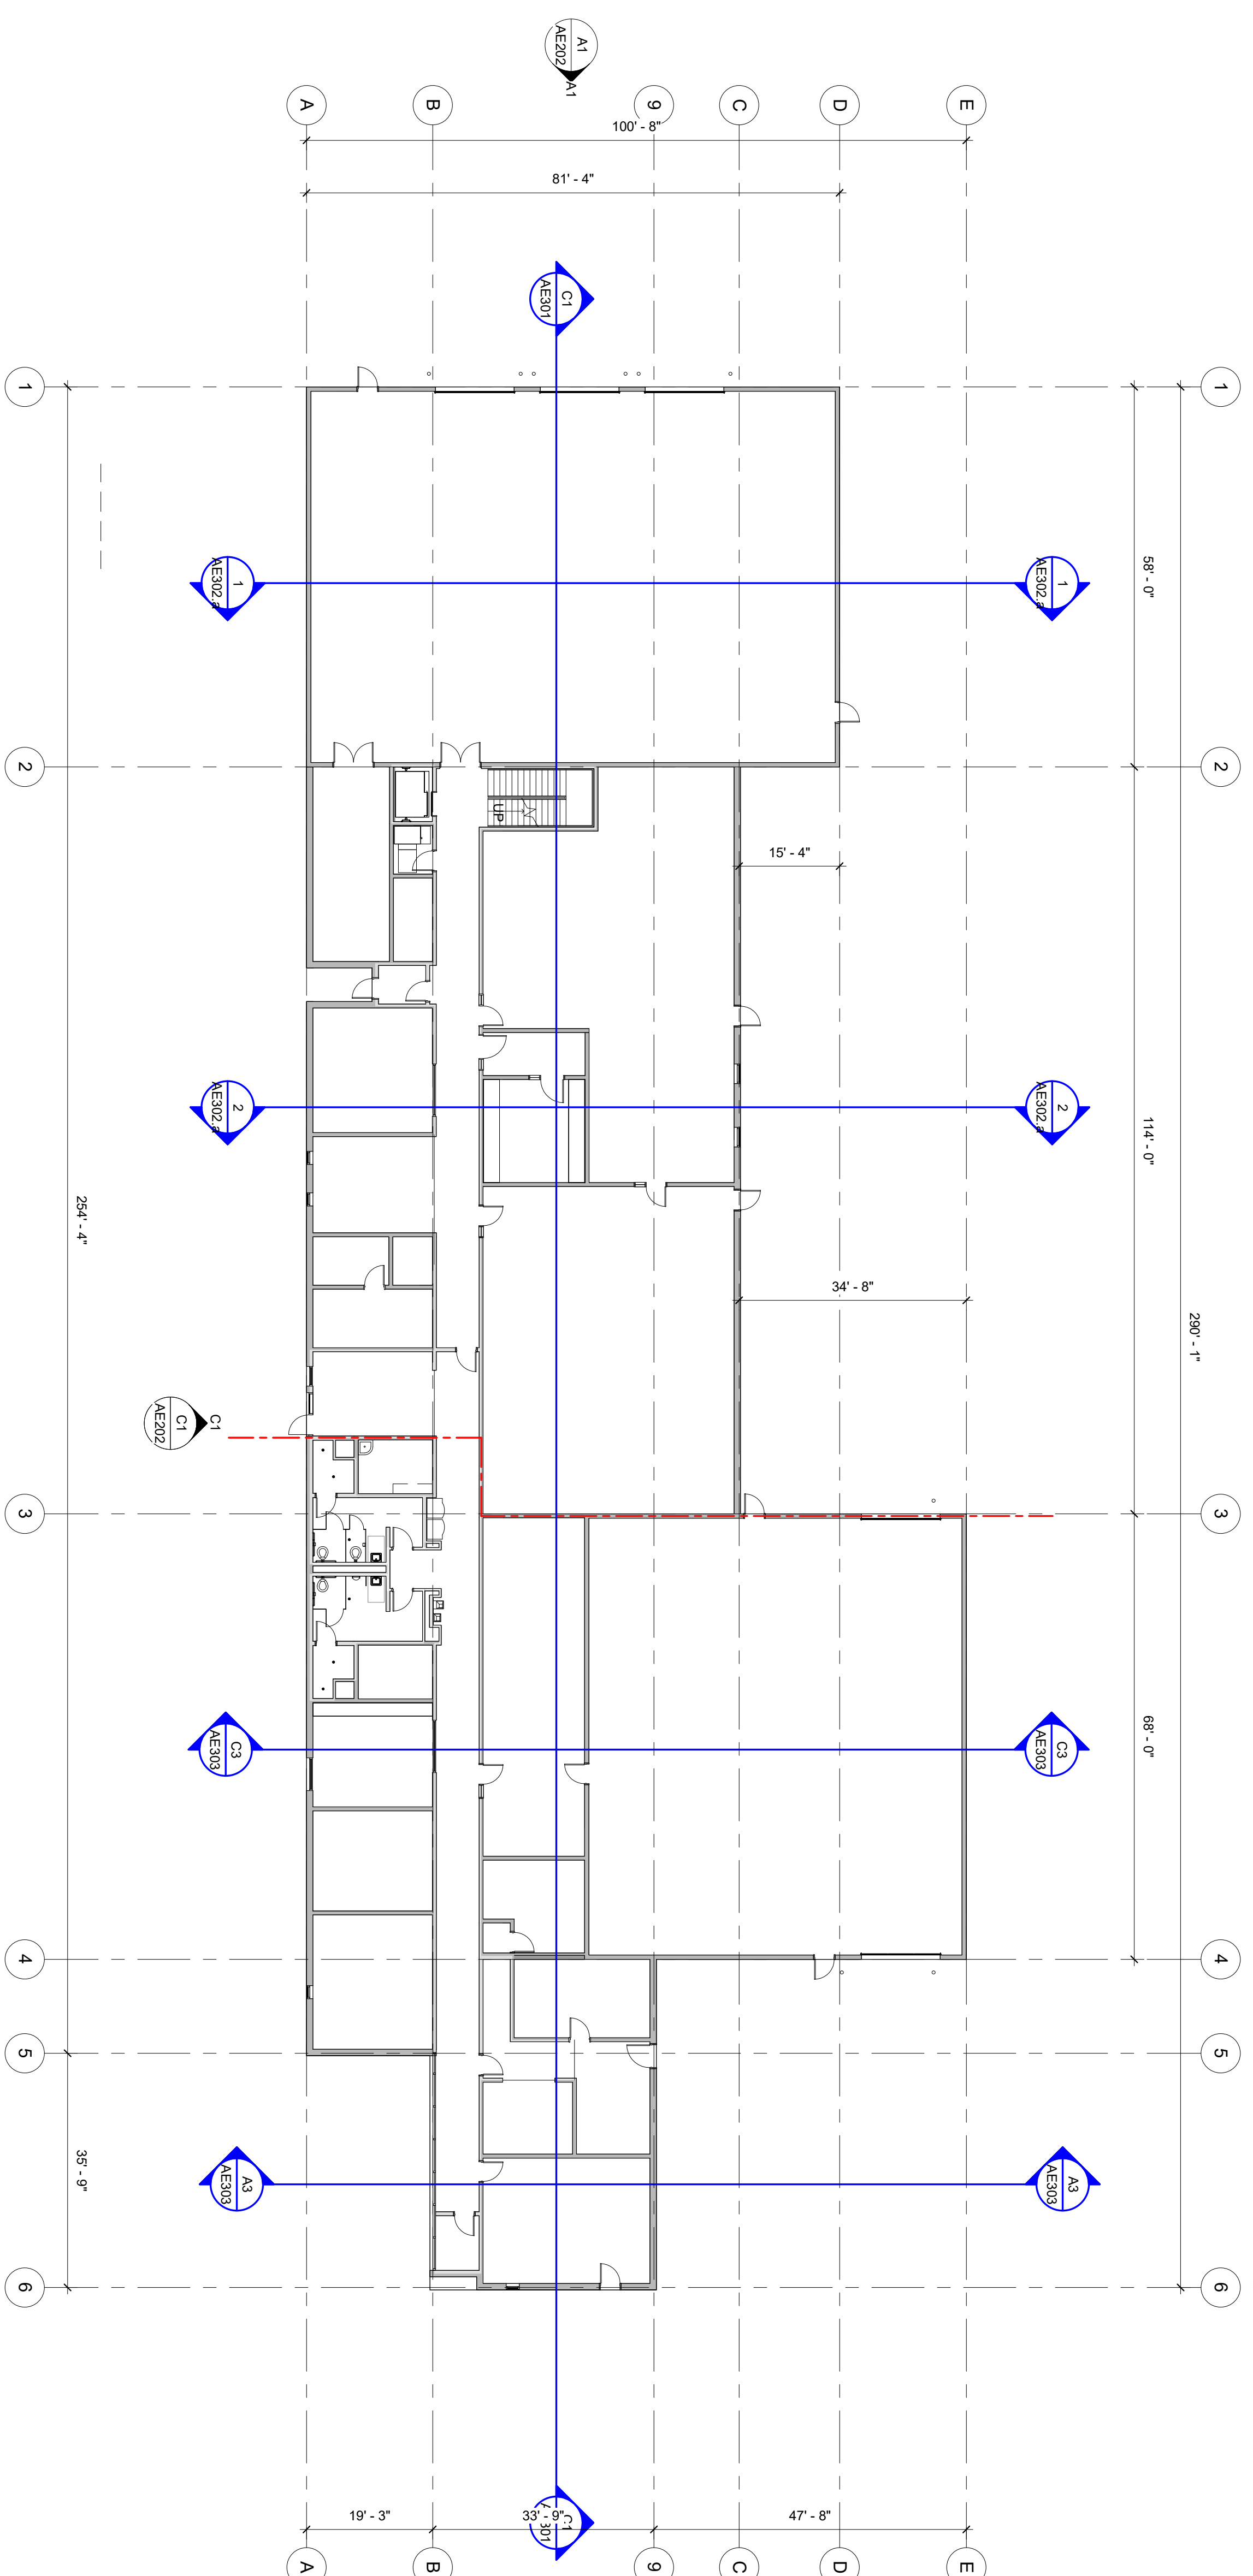

KEY PLAN

plan  
 north

A1 MAIN LEVEL FLOOR PLAN  
 1/16" = 1'-0"

THIS IS A PROFESSIONAL SEAL WITH SIGNATURE AND DATE IS FOR CONSTRUCTION RECORDING PURPOSES OR ADMINISTRATION ONLY.

**METHOD STUDIO, INC.**  
 925 SOUTH WEST TEMPLE  
 PHOENIX, ARIZONA 85007  
 PHONE (602) 532-4422

DFCM PROJECT NO:  
 17295310

DFCM APPROVAL STAMP  
 THE DESIGNER HAS REVIEWED THE PROJECT AND HAS FOUND IT TO BE IN ACCORDANCE WITH THE REQUIREMENTS OF THE DFCM APPROVAL STAMP. THE DESIGNER HAS REVIEWED THE PROJECT AND HAS FOUND IT TO BE IN ACCORDANCE WITH THE REQUIREMENTS OF THE DFCM APPROVAL STAMP.

**project:**  
 Dept. of Environmental  
 Quality - Tech Support  
 Center

197 North 1950 West  
 Salt Lake City, Utah




**project:** 36.dqo  
**date:** 31 March 2017  
**revisions:**

**title:**  
**MAIN LEVEL**  
**Area "A" Floor**  
**Plan**

sheet:

**AE101.A**  
 Schematic Design

Specialty Equipment Schedule				
Type Mark	Type	Width	Depth	Height
EQ01	Lamp	6'-0"	3'-0"	3'-0"
EQ02	Air Compressor	2'-0"	2'-0"	3'-0"

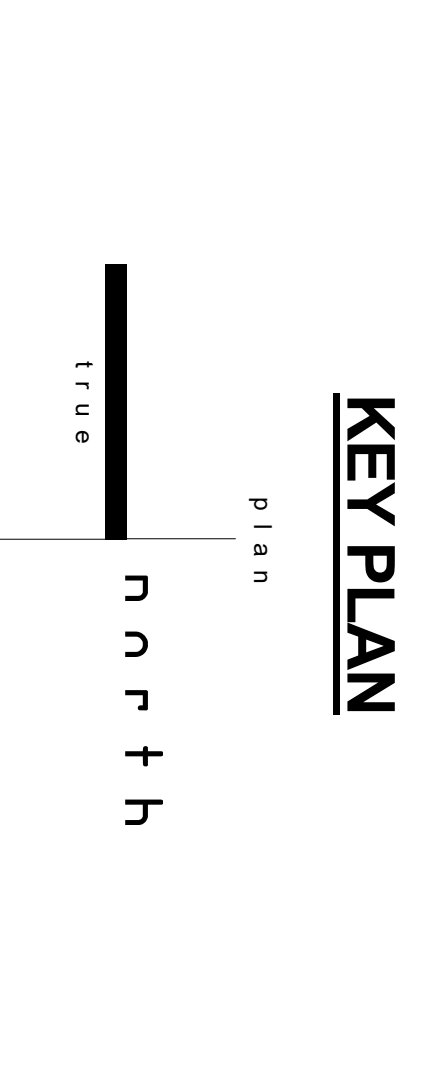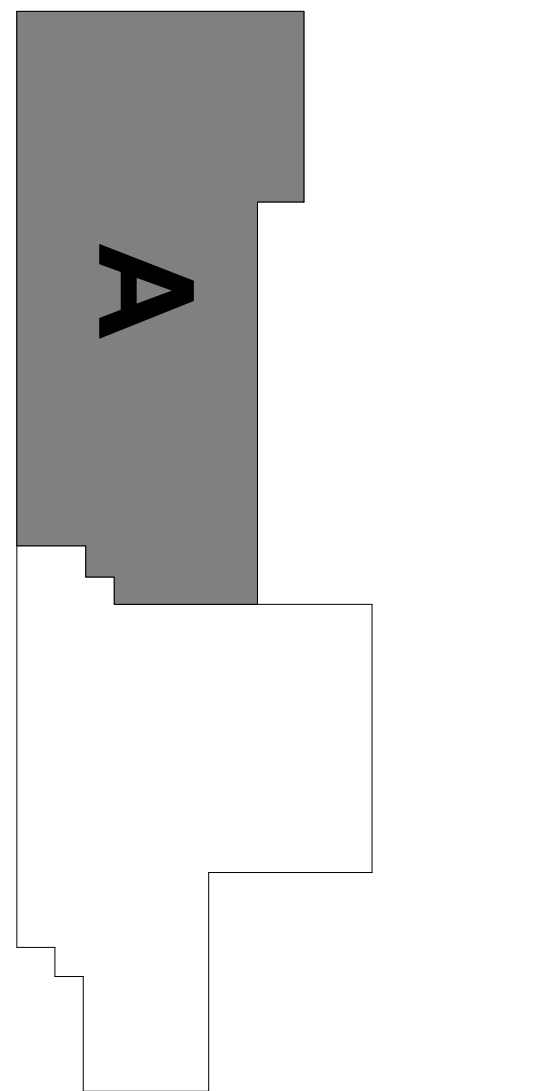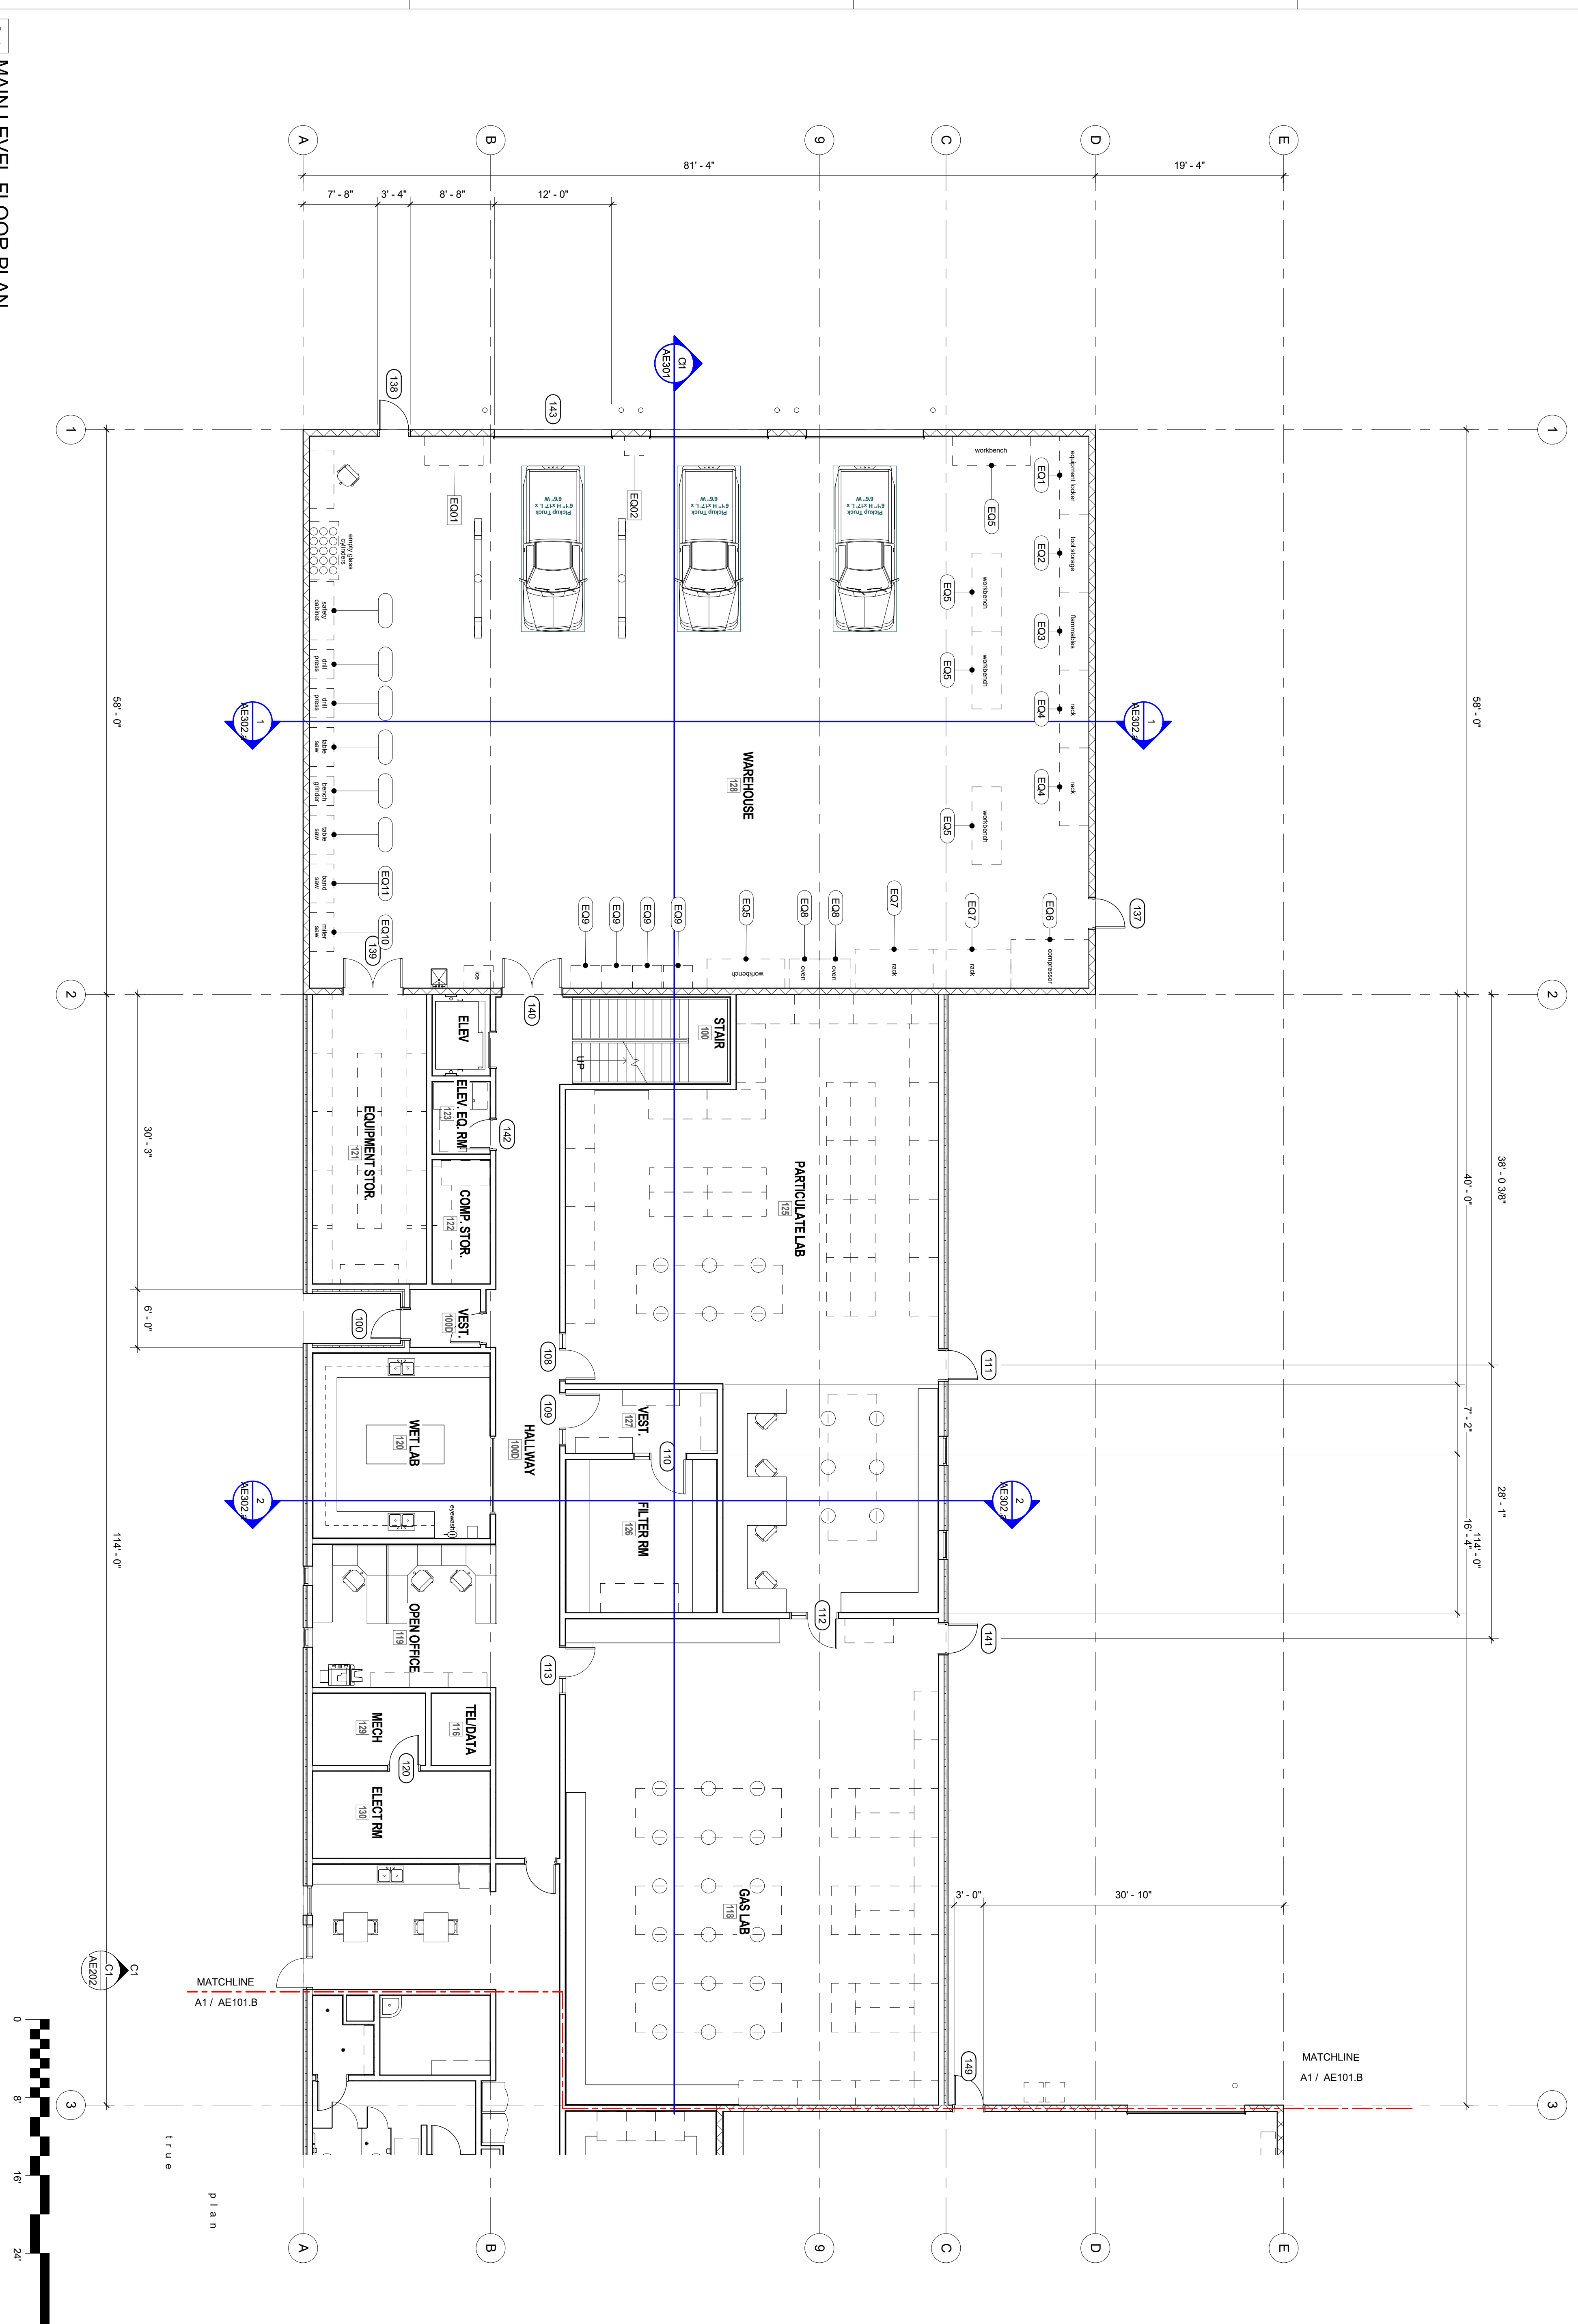

THIS IS A PROFESSIONAL SEAL WITH EXPIRATION DATE AND STATE. IT IS NOT VALID FOR ANY OTHER PROJECT OR JURISDICTION. FOR MORE INFORMATION, VISIT [www.ncees.org](http://www.ncees.org).

**METHOD STUDIO, INC.**  
925 SOUTH WEST TEMPLE  
PHOENIX, AZ 85007  
PHONE: (602) 532-4422

DFCM PROJECT NO:  
17295310

DFCM APPROVAL STAMP  
THIS STAMP IS VALID FOR THE PROJECT AND JURISDICTION ONLY. IT IS NOT VALID FOR ANY OTHER PROJECT OR JURISDICTION. FOR MORE INFORMATION, VISIT [www.ncees.org](http://www.ncees.org).

**project:**  
Dept. of Environmental  
Quality - Tech Support  
Center

197 North 1950 West  
Salt Lake City, Utah

**project:** 35.04.00  
**date:** 31 March 2017  
**revisions:**



**title:**  
**MAIN LEVEL**  
**Area "B" floor**  
**plan**

**sheet:**

**AE101.B**

Schematic Design

**A1** MAIN LEVEL FLOOR PLAN  
1/8" = 1'-0"

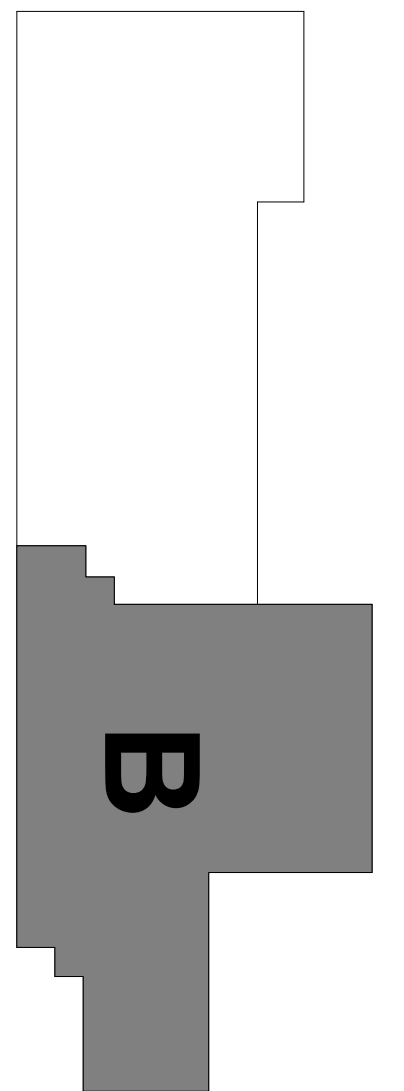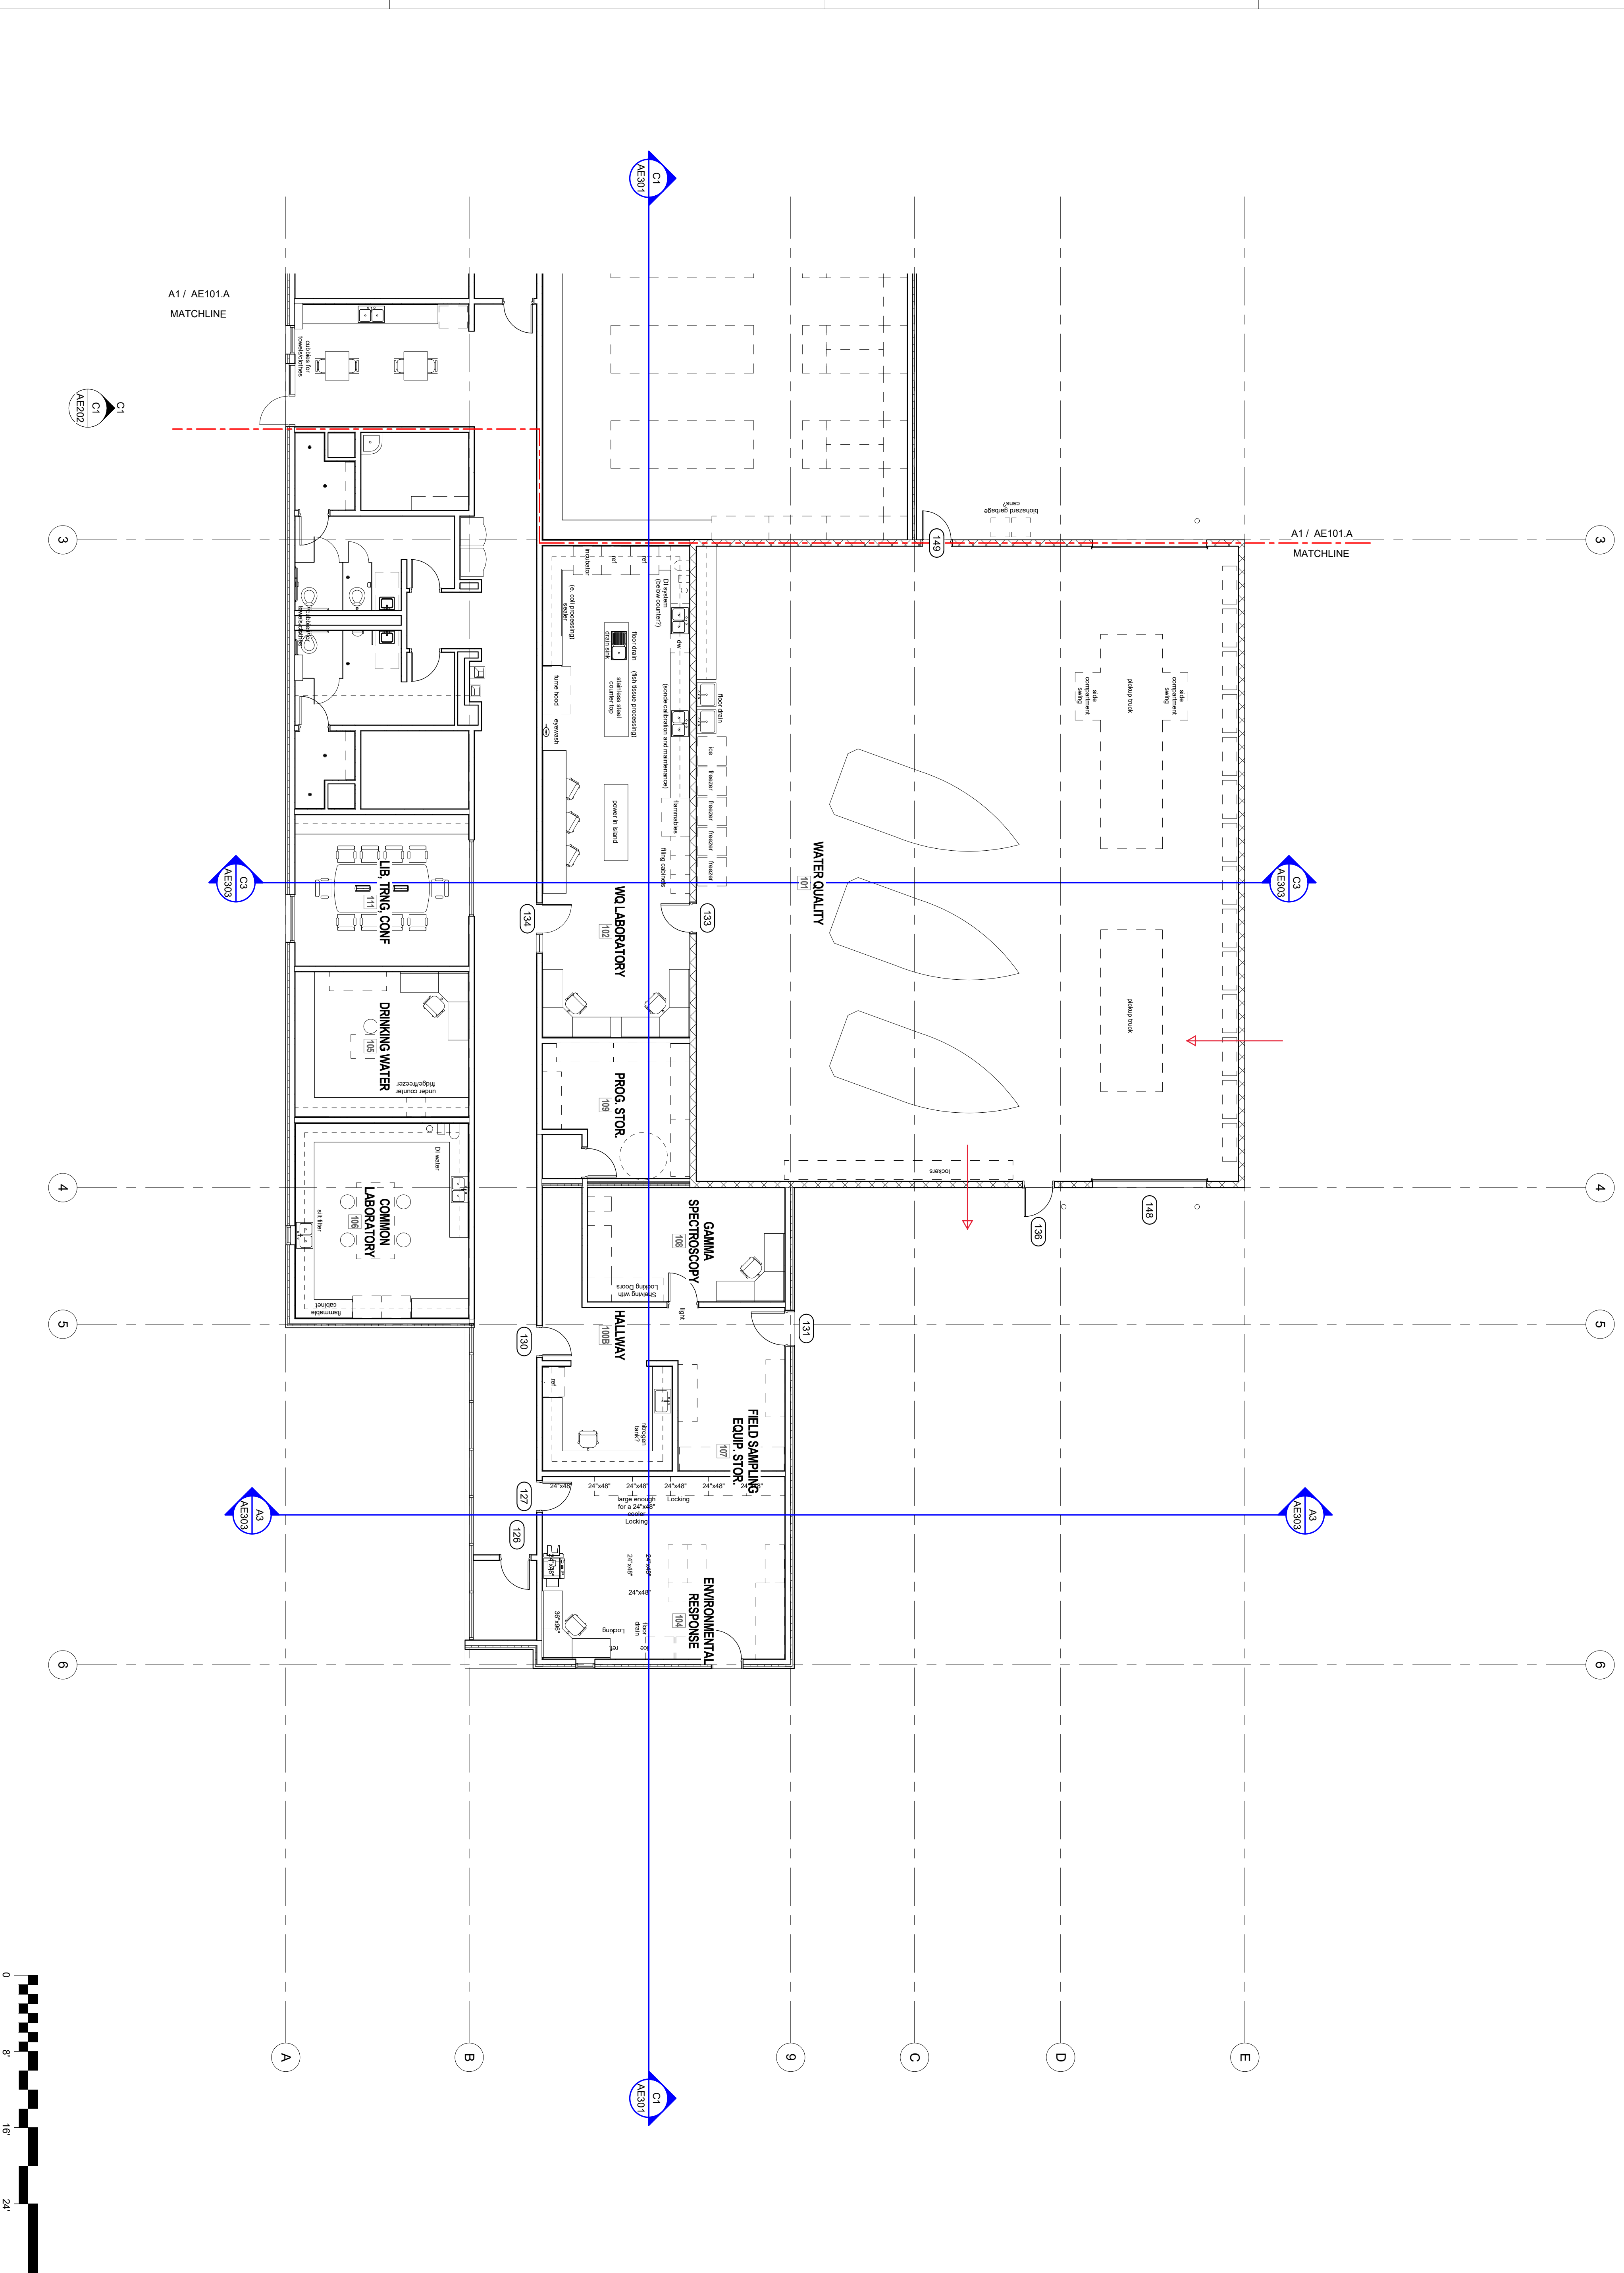

**KEY PLAN**

plan

0 5 10 15 20 25  
feet