



JACOBY ARCHITECTS

425 South 400 East  
Salt Lake City  
Utah 84143  
801.831.1434  
Project Number: 2017-05

Not for Construction

CONSULTANTS

Architect: JACOBY ARCHITECTS, INC.  

STAMP

COPYRIGHT  
No part of this document may be reproduced, stored in a retrieval system, or transmitted, in any form or by any means, electronic, mechanical, photocopying, recording, or by any information storage and retrieval system, without the prior written permission of the copyright owner.

SHEET DATA

Sheet: 20  
Scale: 1/8" = 1'-0"  
Project: 2017-05



Utah Schools for the Deaf and the  
Blind Springville School



PROJECT NO. 2017-05  
DATE OF APPROVAL: 06/21/18  
DPCIA APPROVAL STAMP

REVISION


Revision	Date

ISSUE/PHASE

Date	Design/Development	Construction Documents	Permitting
2017 11 16	Schematic Design		
2018 01 18	Design Development		
2018 04 19	Construction Documents		
2018 06 21			

CONSTRUCTION DOCUMENTS  
Architectural Site Plan

AS1-01

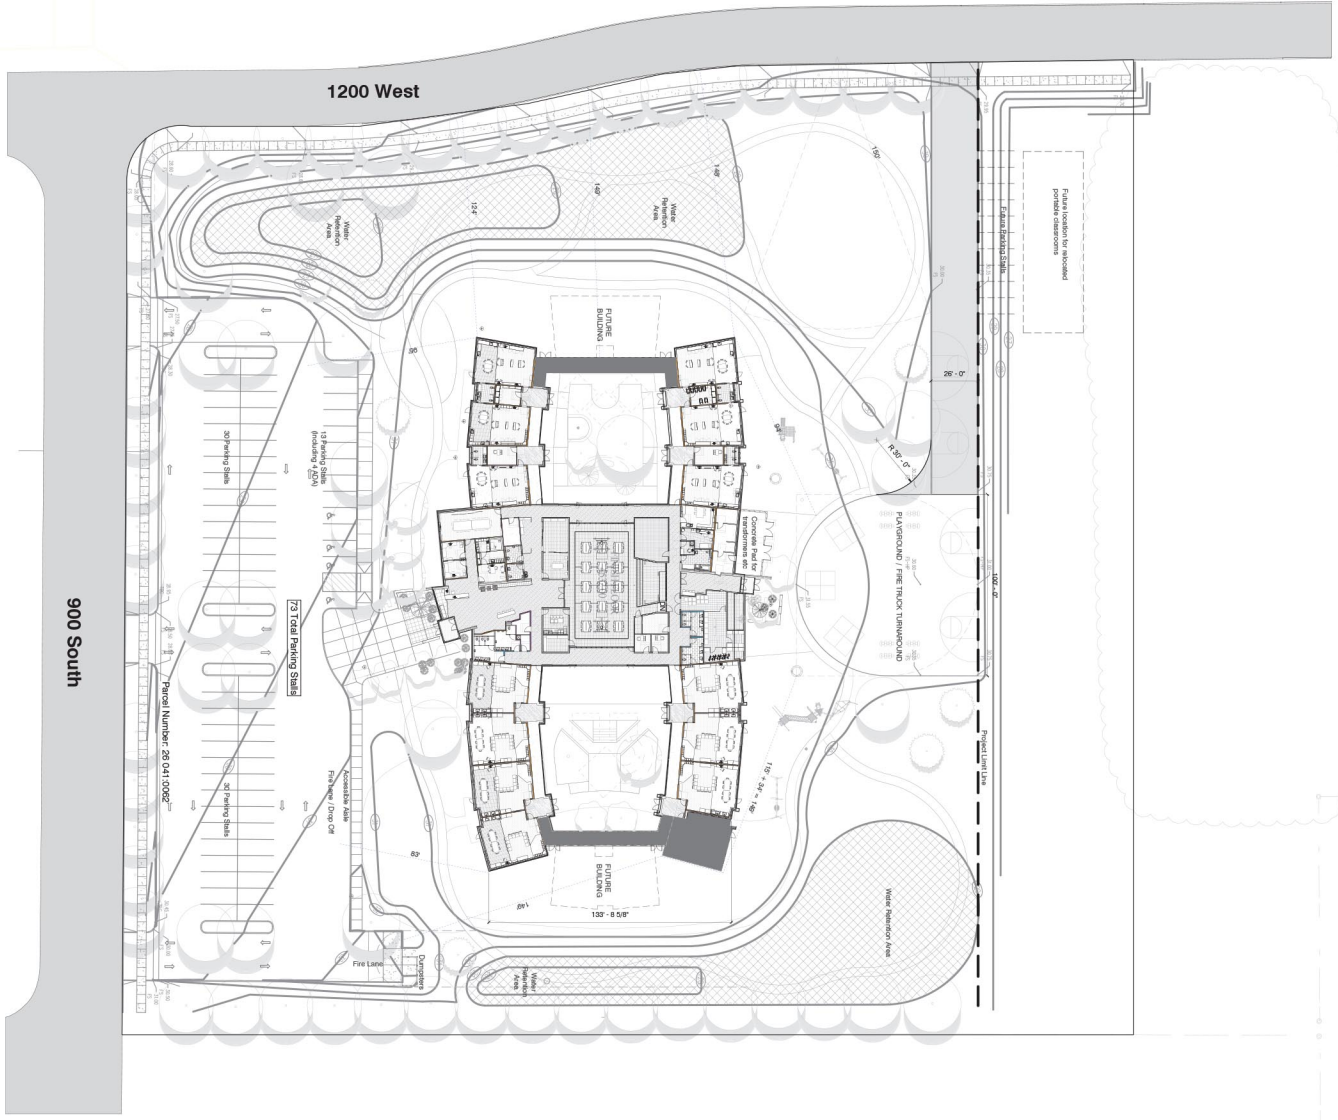

1 Site Plan 1"=30'  
T = 30.0'



JACOBY ARCHITECTS

425 South 400 East  
Salt Lake City  
801 851 1434  
Project Number: 2017-05

Not for Construction

CONSULTANTS

ARCHITECT: JACOBY ARCHITECTS  
ENGINEER: [unreadable]  
MECHANICAL/ELECTRICAL/PLUMBING: [unreadable]  
STRUCTURAL: [unreadable]  
LANDSCAPE ARCHITECT: [unreadable]  
GENERAL CONTRACTOR: [unreadable]

STAMP

COPYRIGHT  
THIS DOCUMENT IS THE PROPERTY OF JACOBY ARCHITECTS. IT IS TO BE USED ONLY FOR THE PROJECT AND SITE SPECIFICALLY IDENTIFIED HEREIN. ANY REUSE OR MODIFICATION OF THIS DOCUMENT WITHOUT THE WRITTEN PERMISSION OF JACOBY ARCHITECTS IS STRICTLY PROHIBITED.

SHEET DATA

Drawn: [unreadable]  
Checked: [unreadable]  
Project: [unreadable]

PROJECT



Utah Schools for the Deaf and the Blind Springsville School




REVISION

Revision	Date


ISSUE/PHASE

2017 11 16 Schematic Design  
2018 01 18 Design Development  
2018 04 19 Construction Documents  
2018 06 21 Construction Start

CONSTRUCTION DOCUMENTS

Graphic Floor Plan

AE0-01

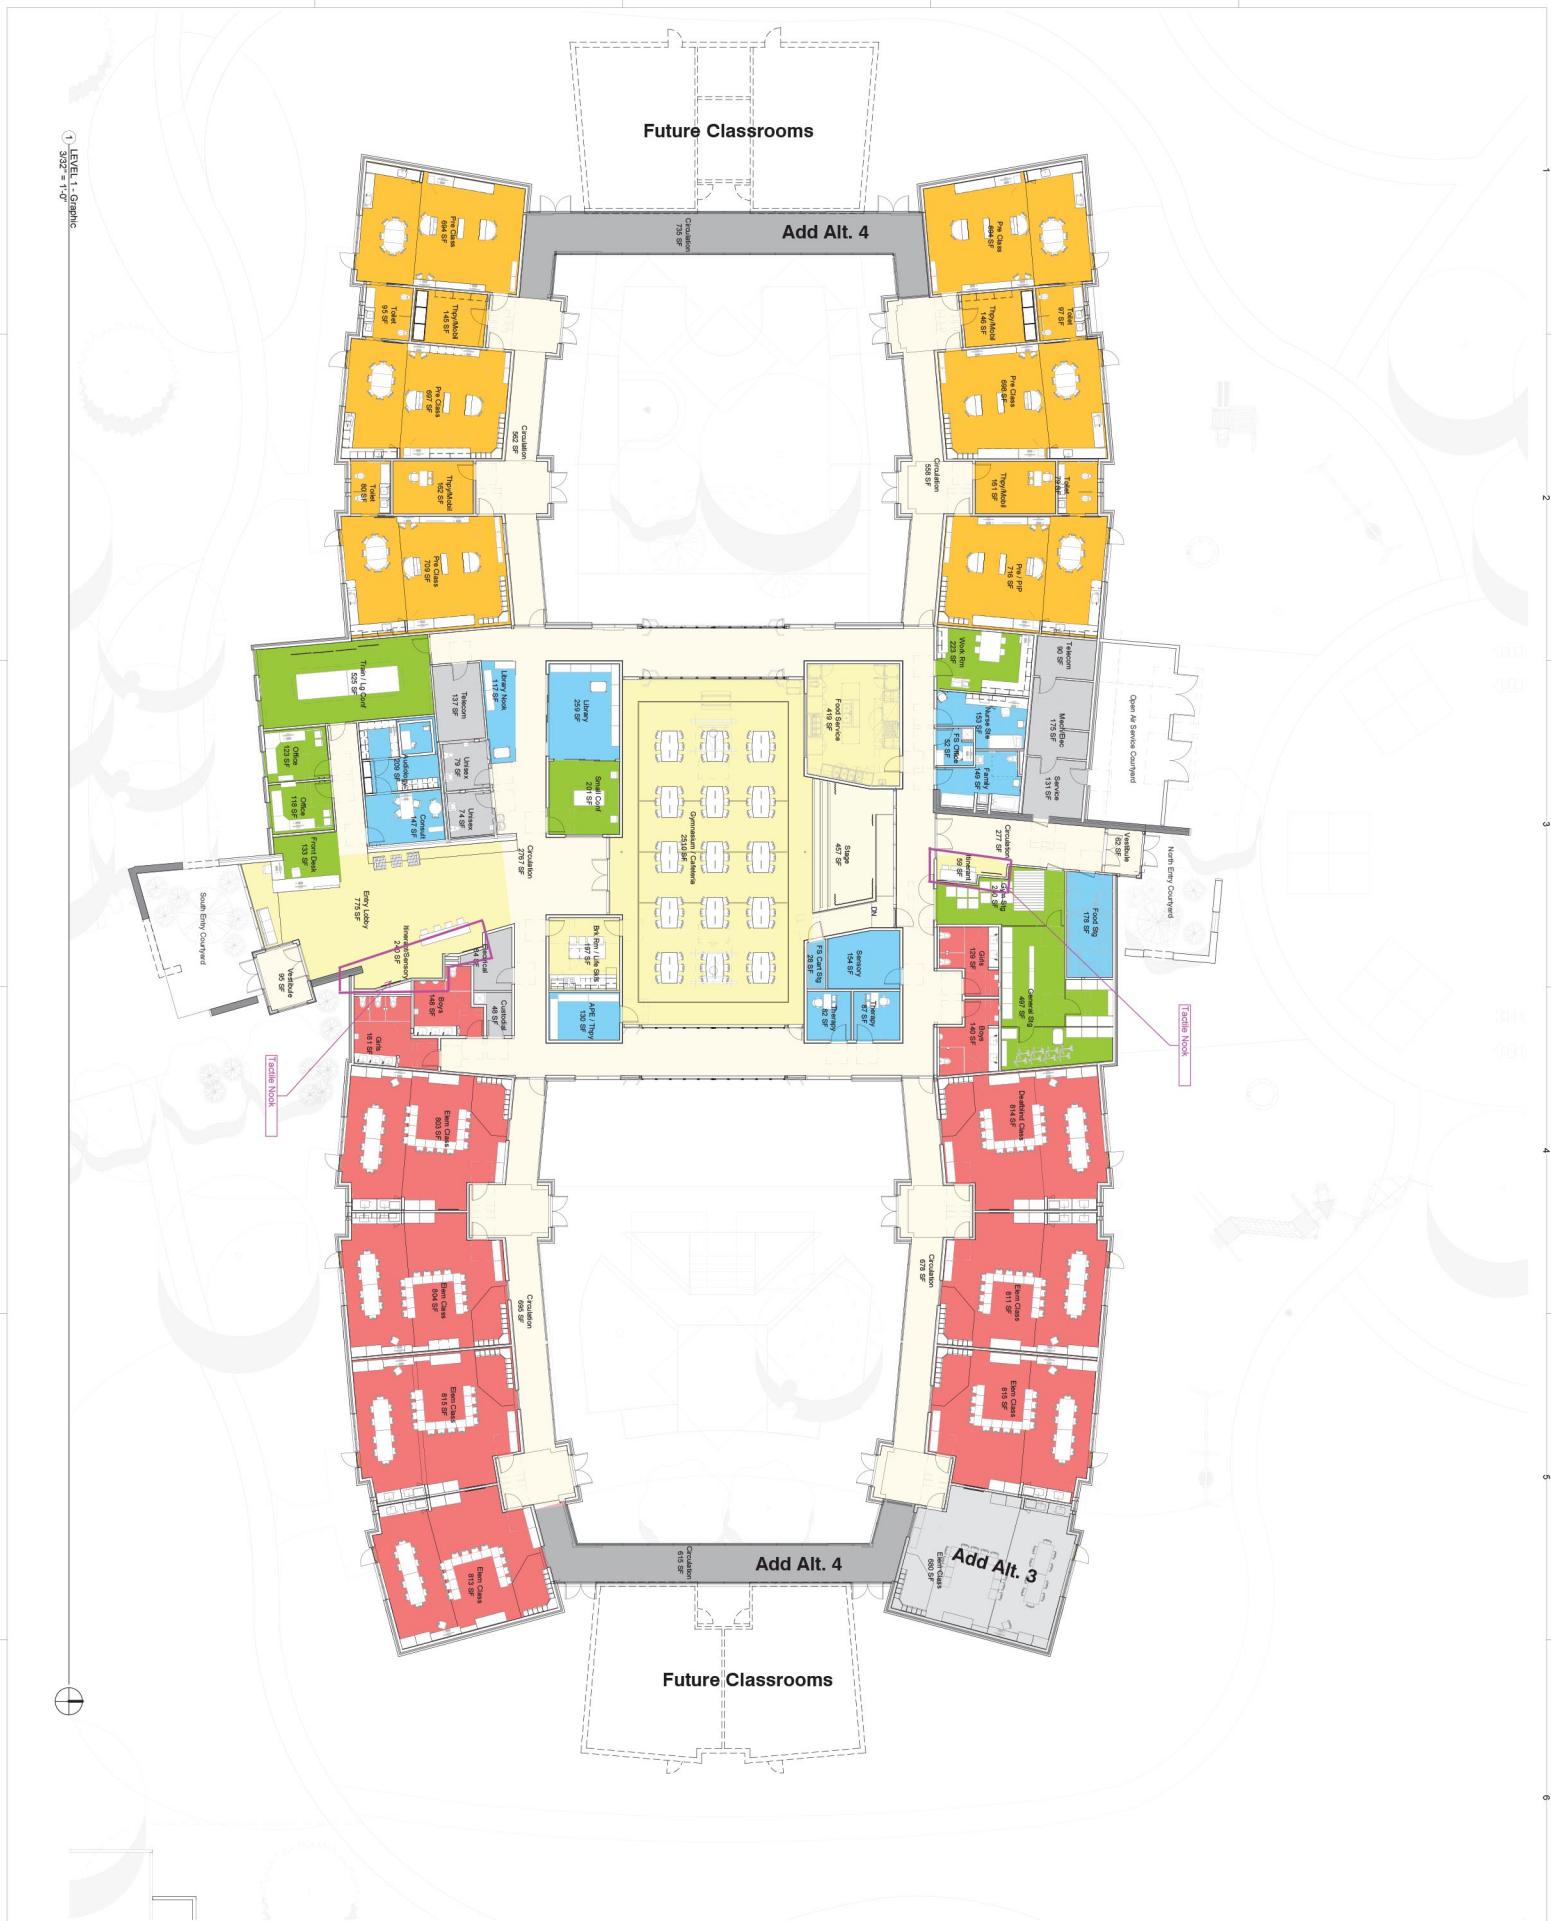

1 LEVEL 1 - GRAPHIC  











Tactile Nook

Tactile Nook

