


ART LOCATION 1

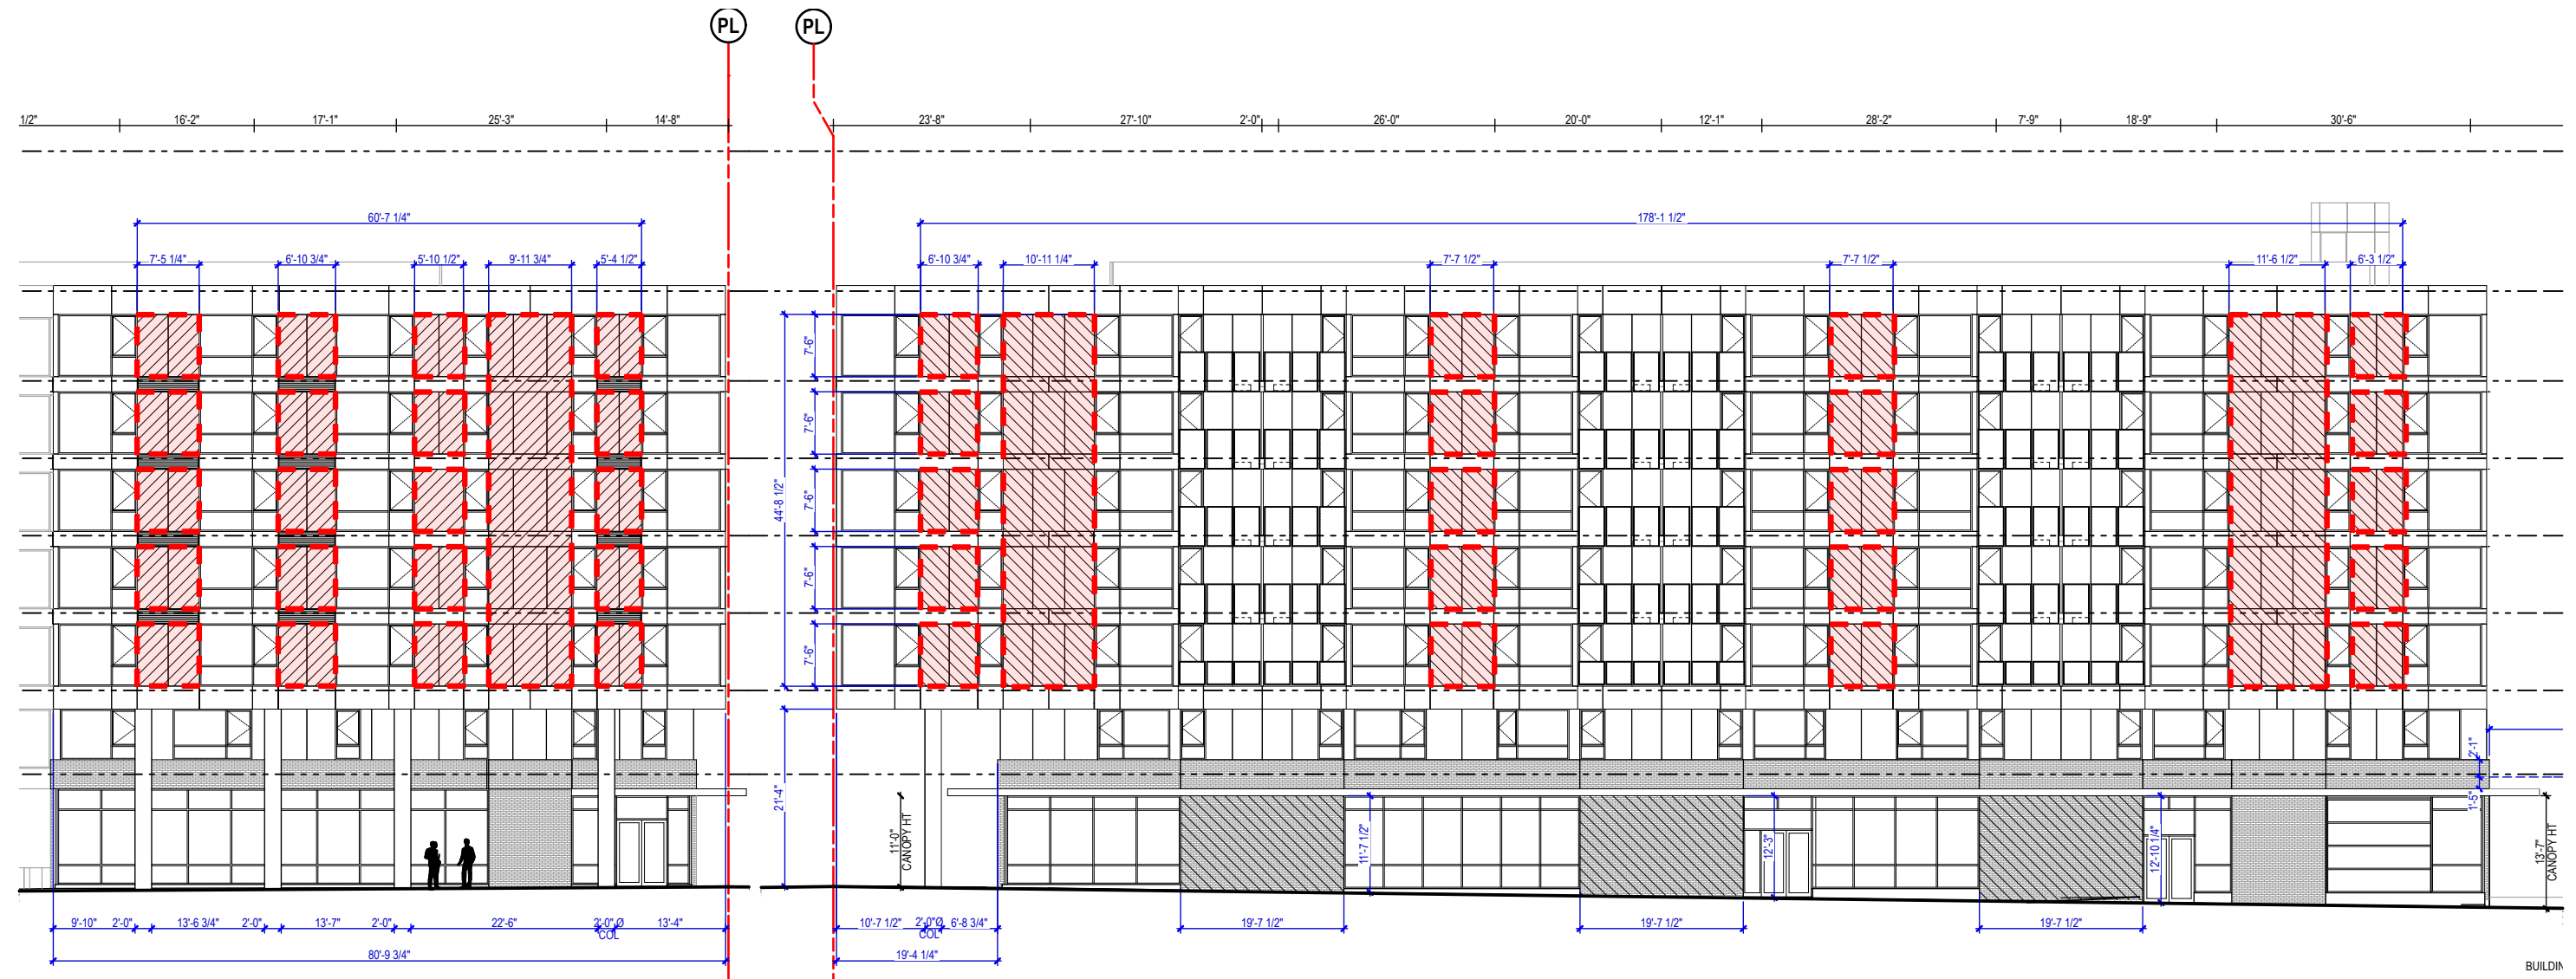


NW BLDG UPPER FACADE – E UNION ST

SCALE: 1" = 20'

NW BLDG UPPER FACADE – 23RD AVE

SCALE: 1" = 20'

ART LOCATION 2

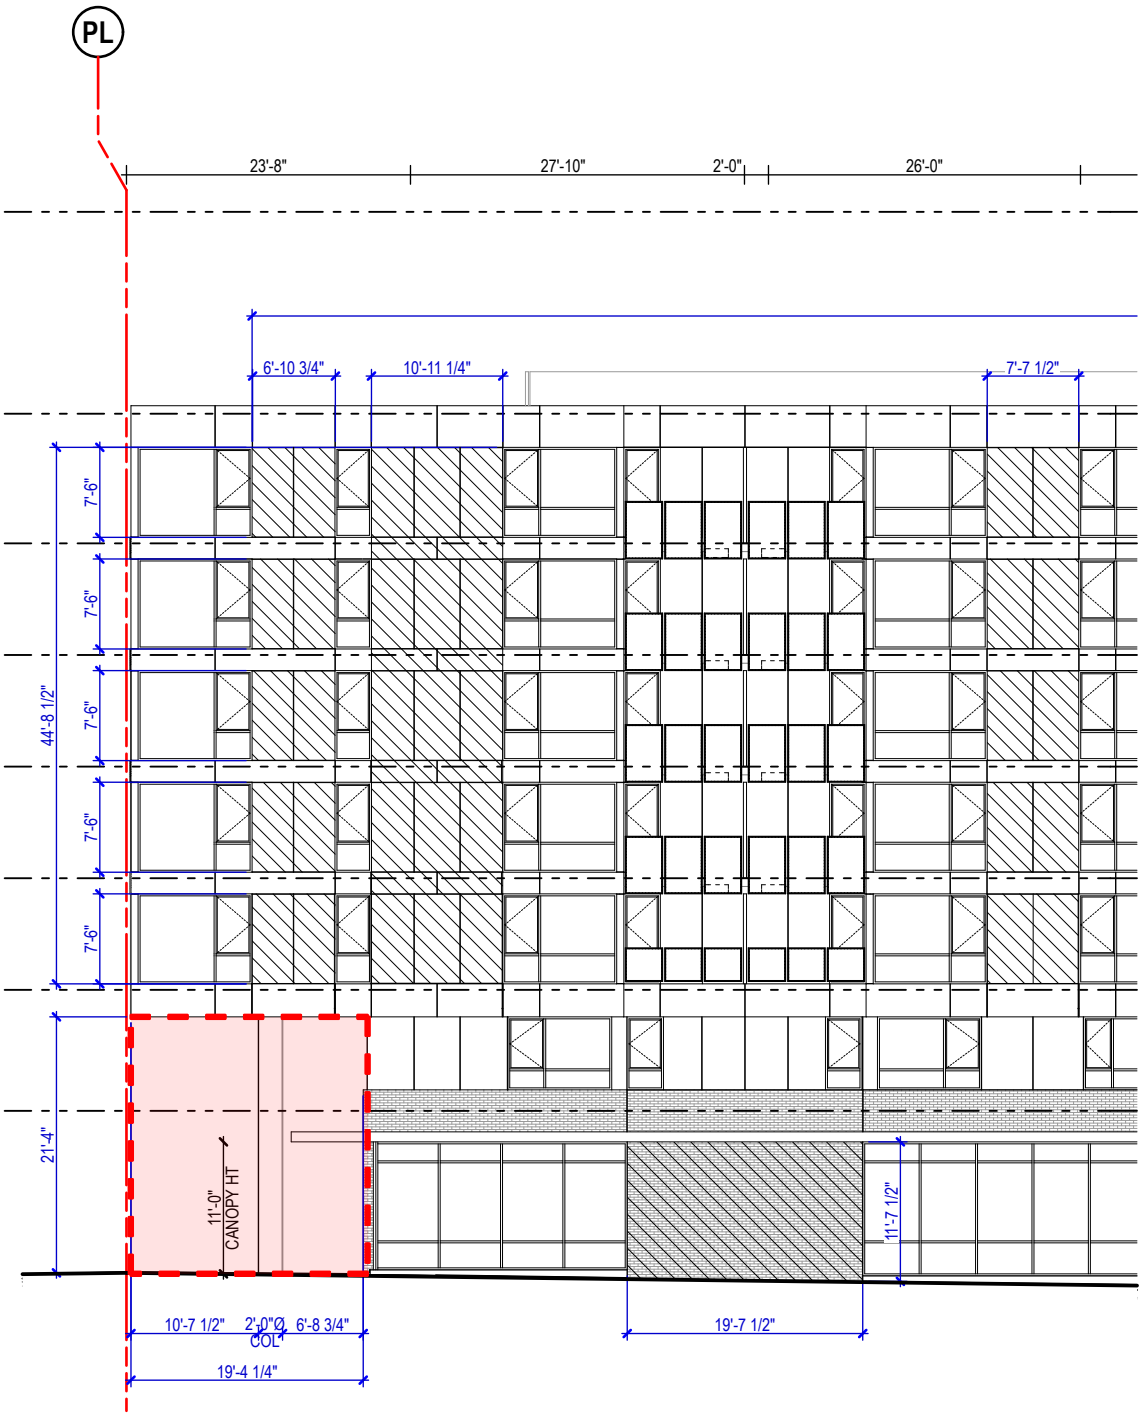


ART LOCATION 3



PANELS ON 23RD AVE


SCALE: 1/16" = 1'-0"

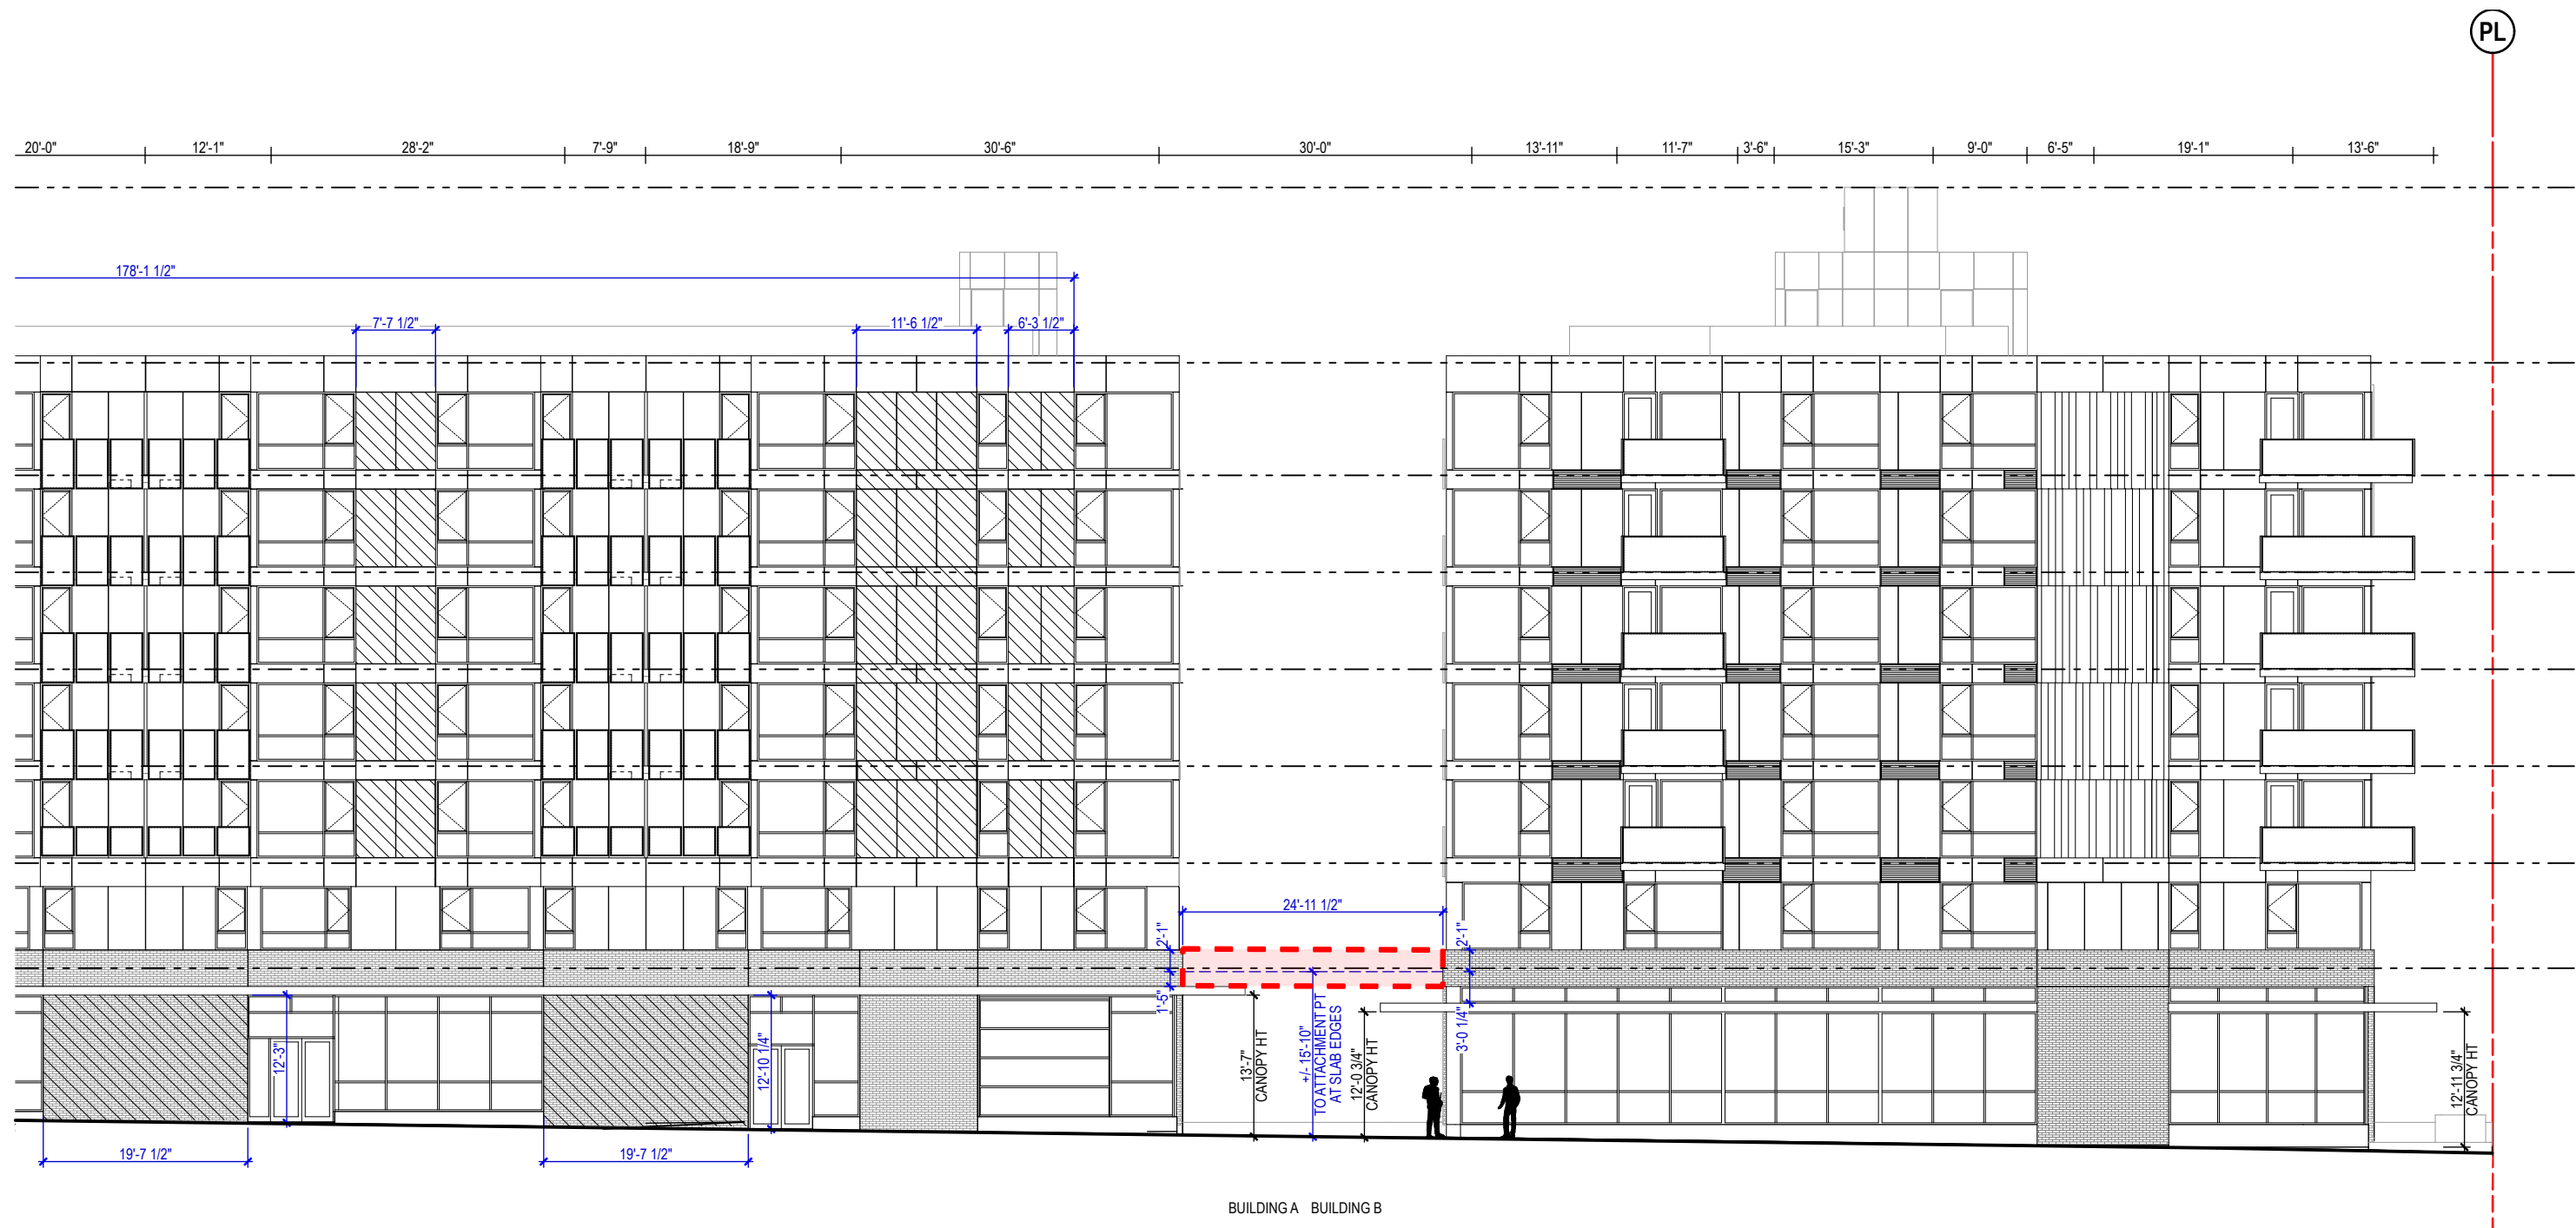

23RD AVE PORTAL – OVERHEAD


SCALE: 1/16" = 1'-0"

ART LOCATION 5

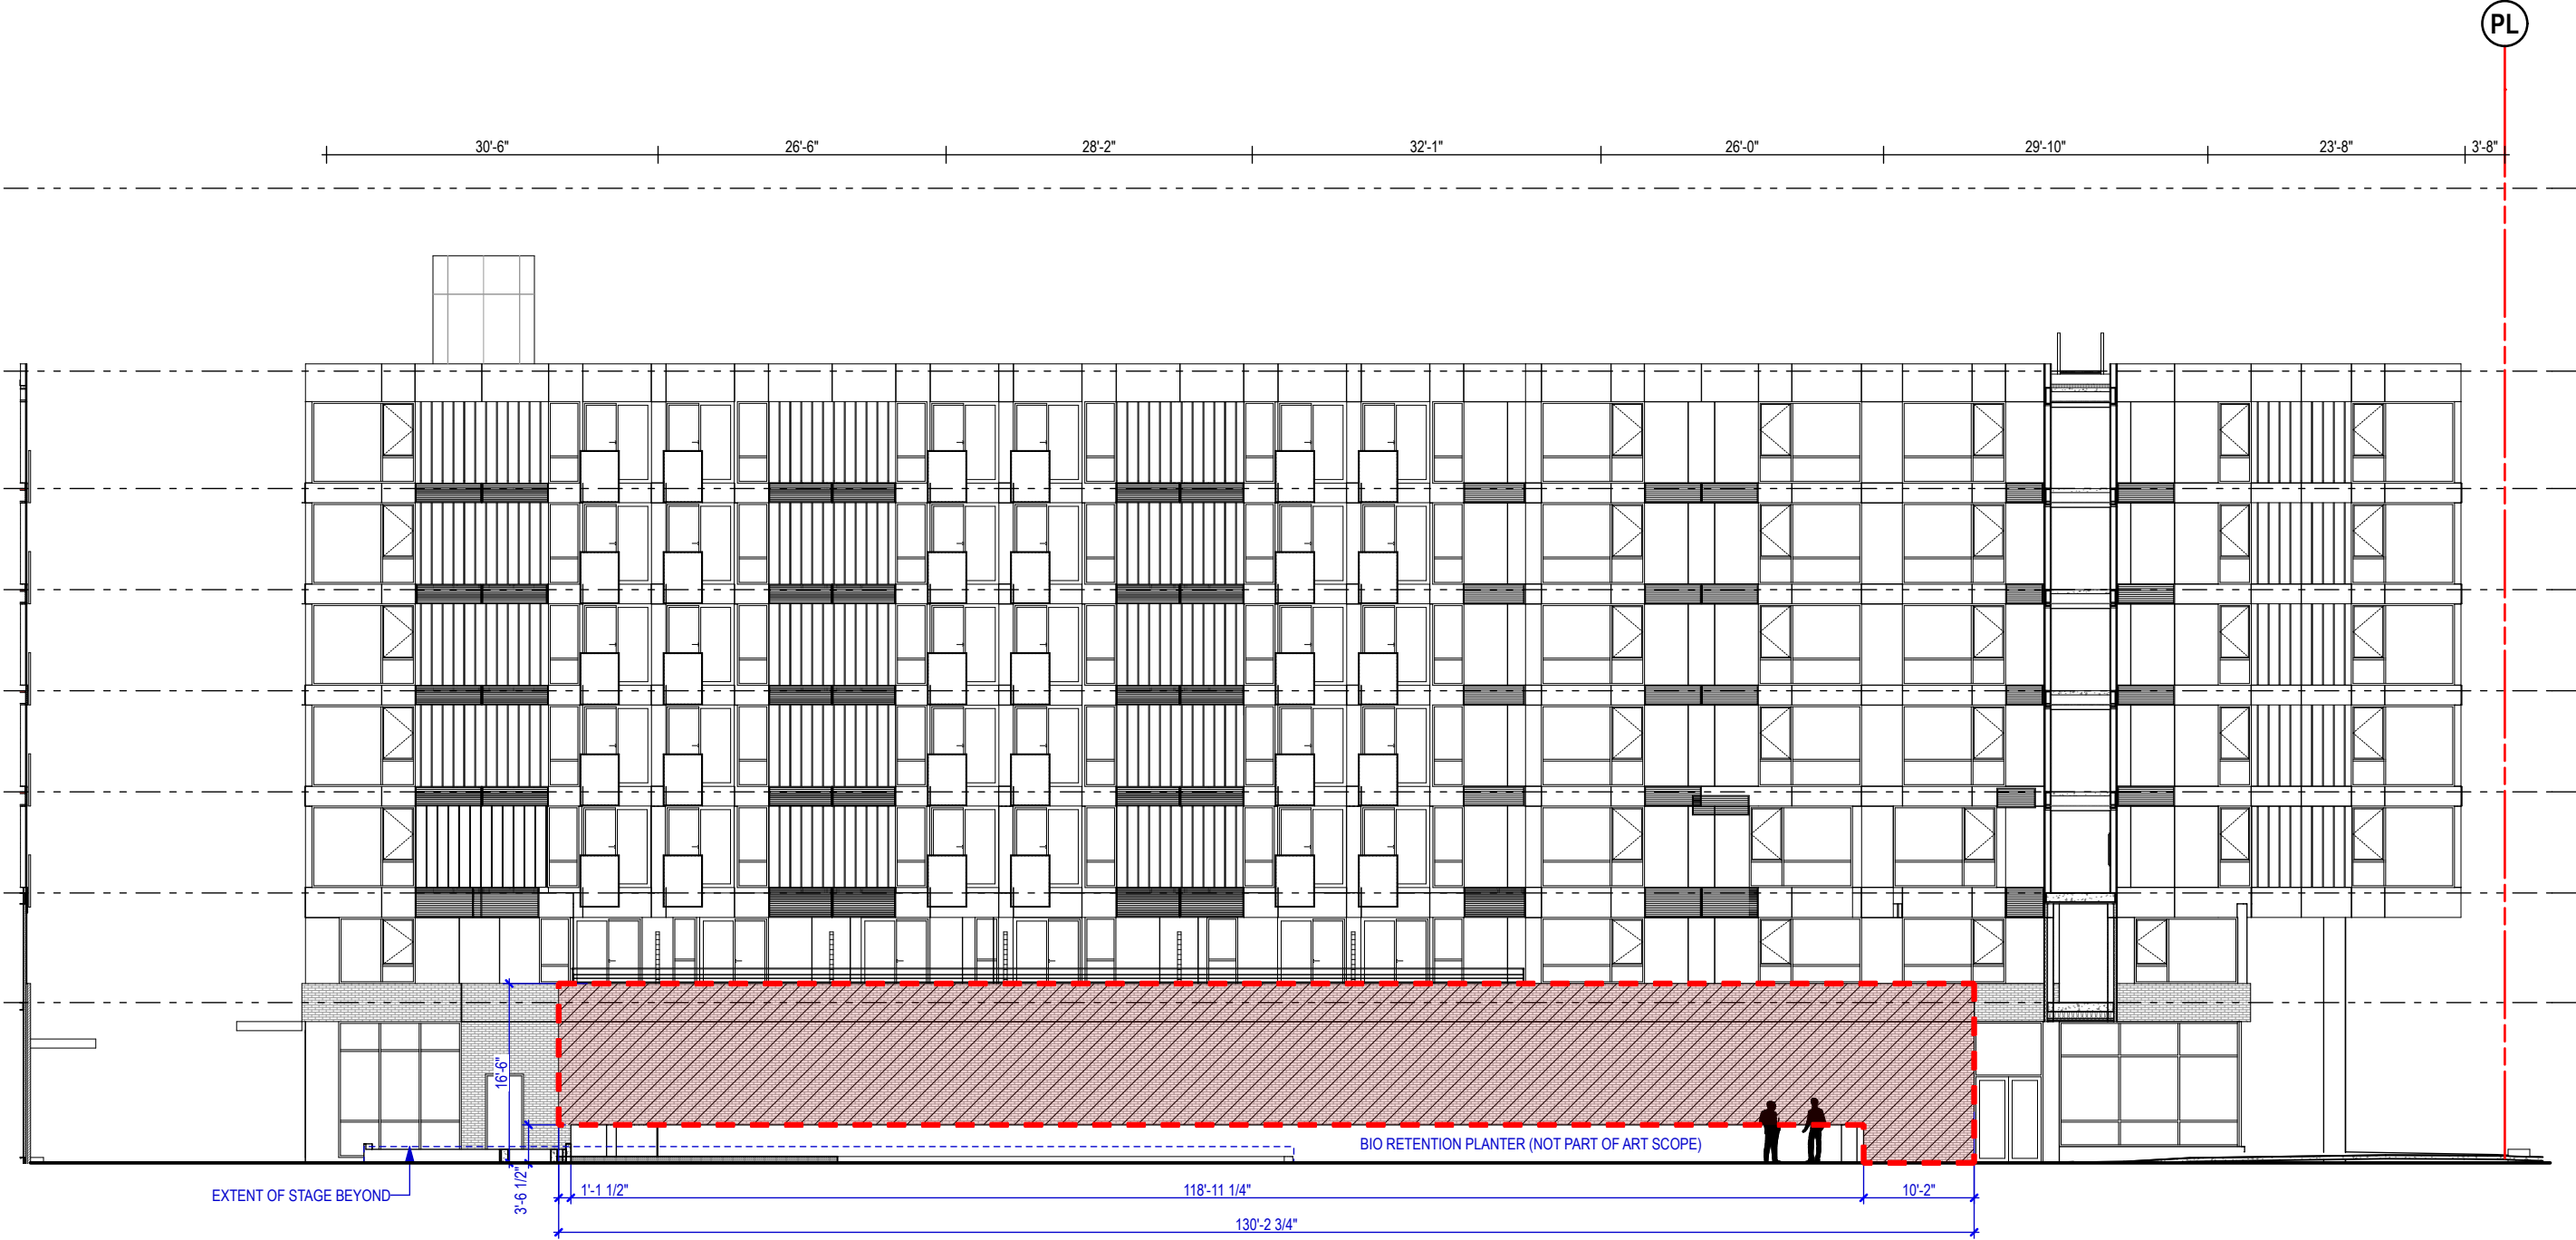

CENTRAL SQUARE

SCALE: 1/16" = 1'-0"

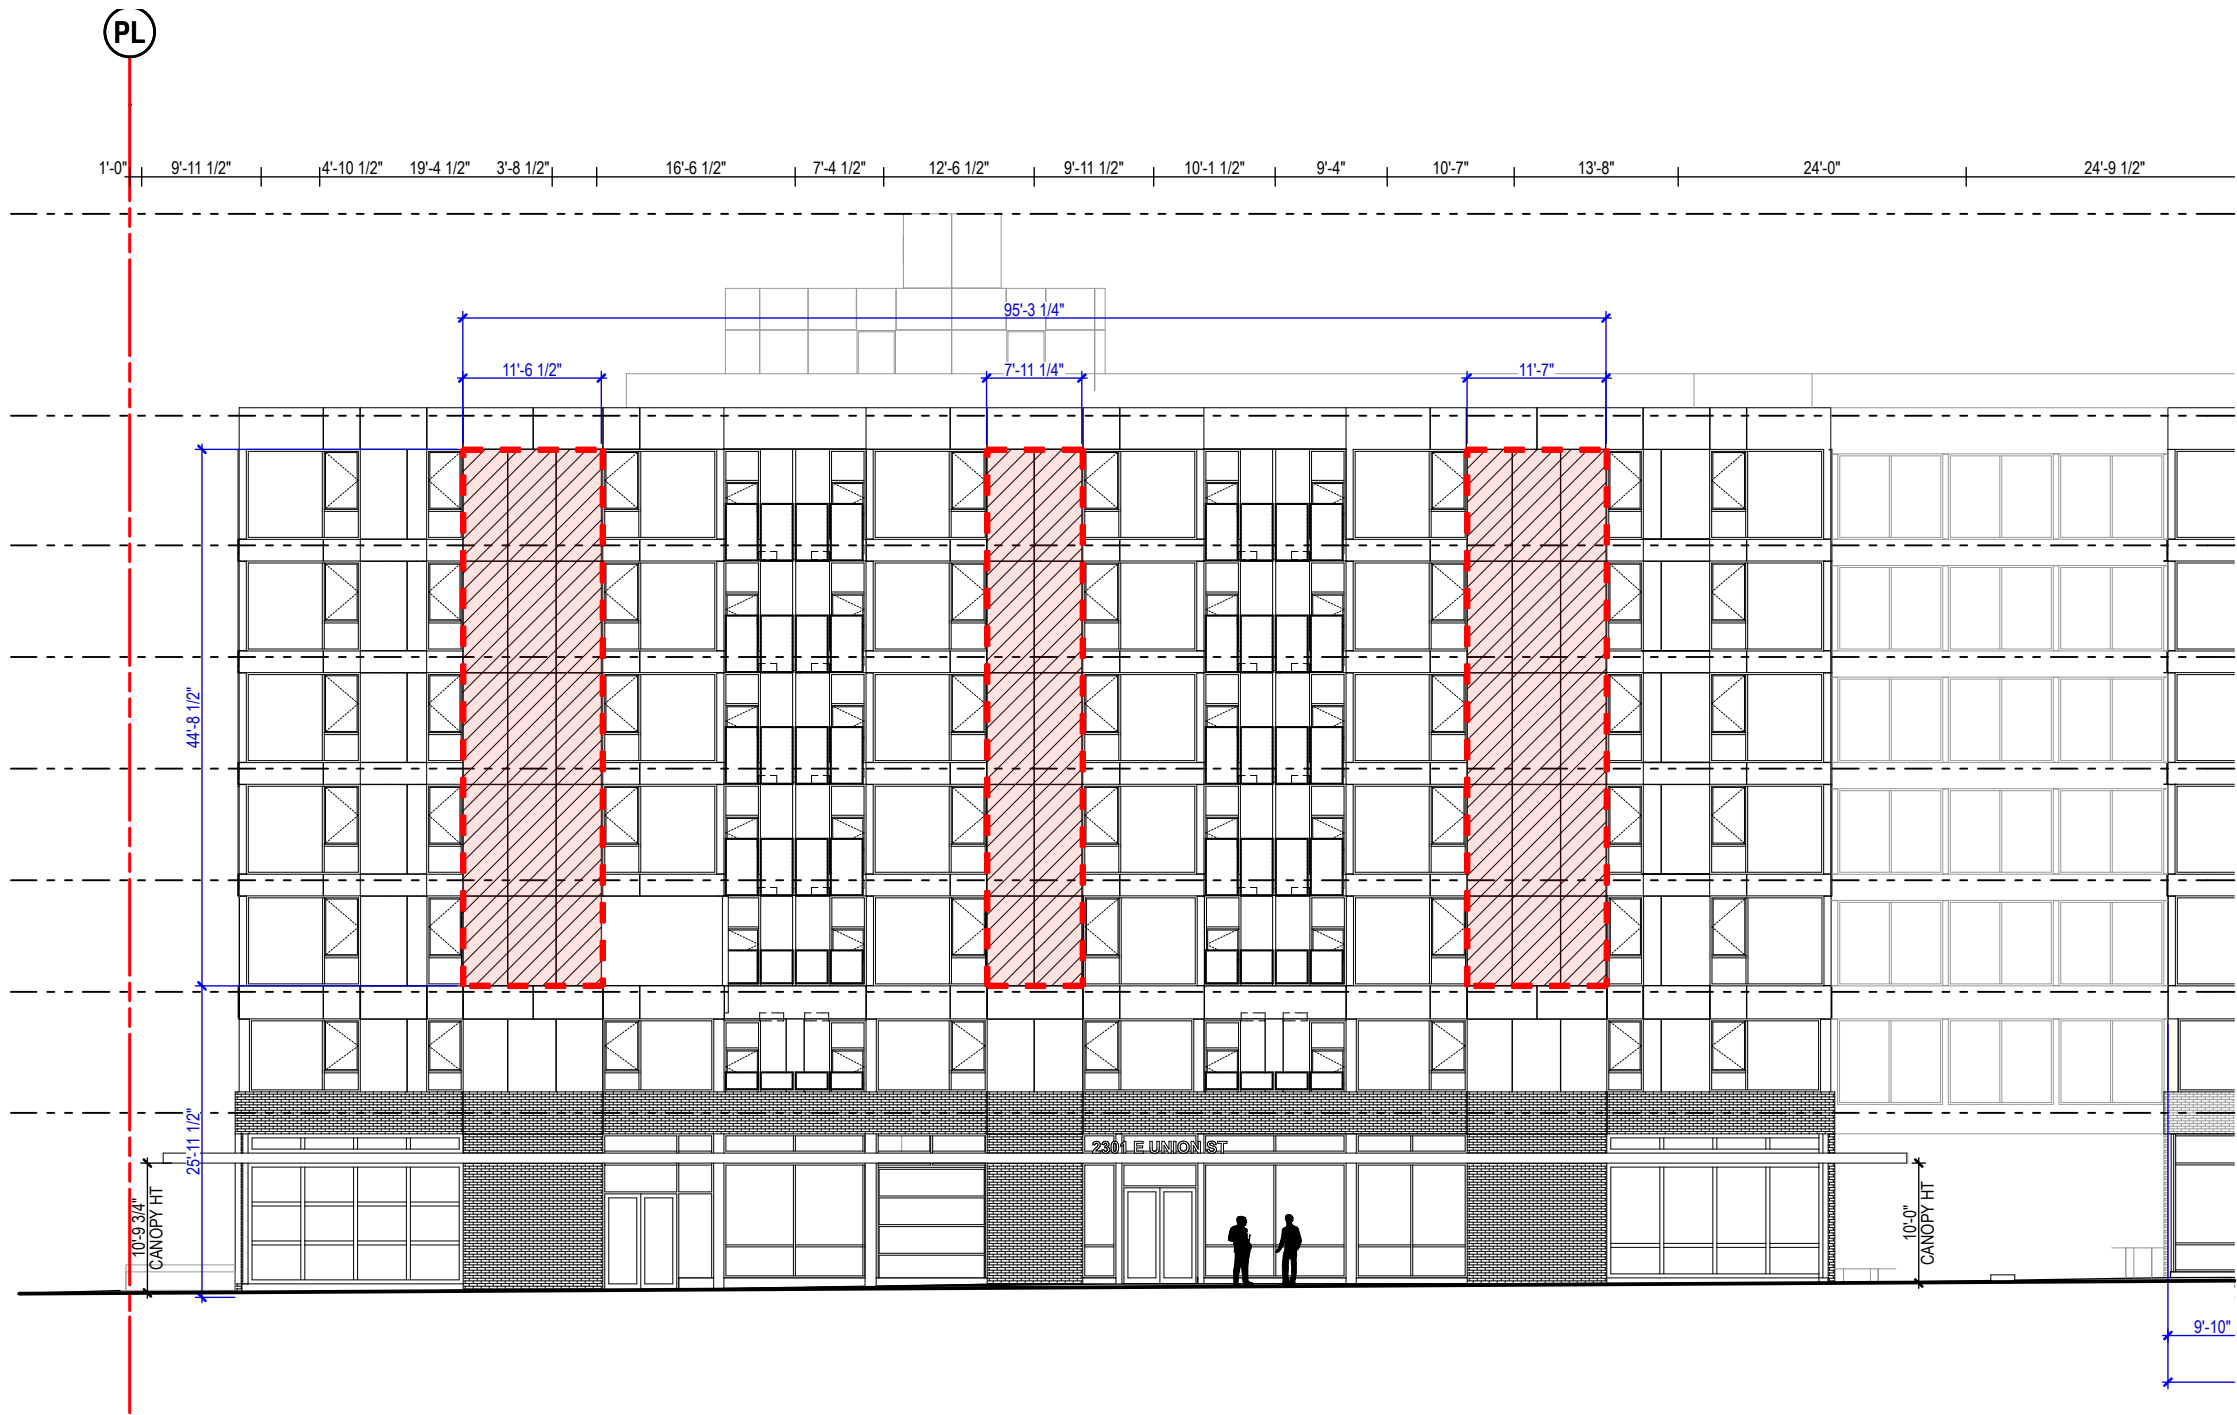


NE BLDG UPPER FACADE – UNION ST

SCALE: 1/16" = 1'-0"




ART LOCATION 7

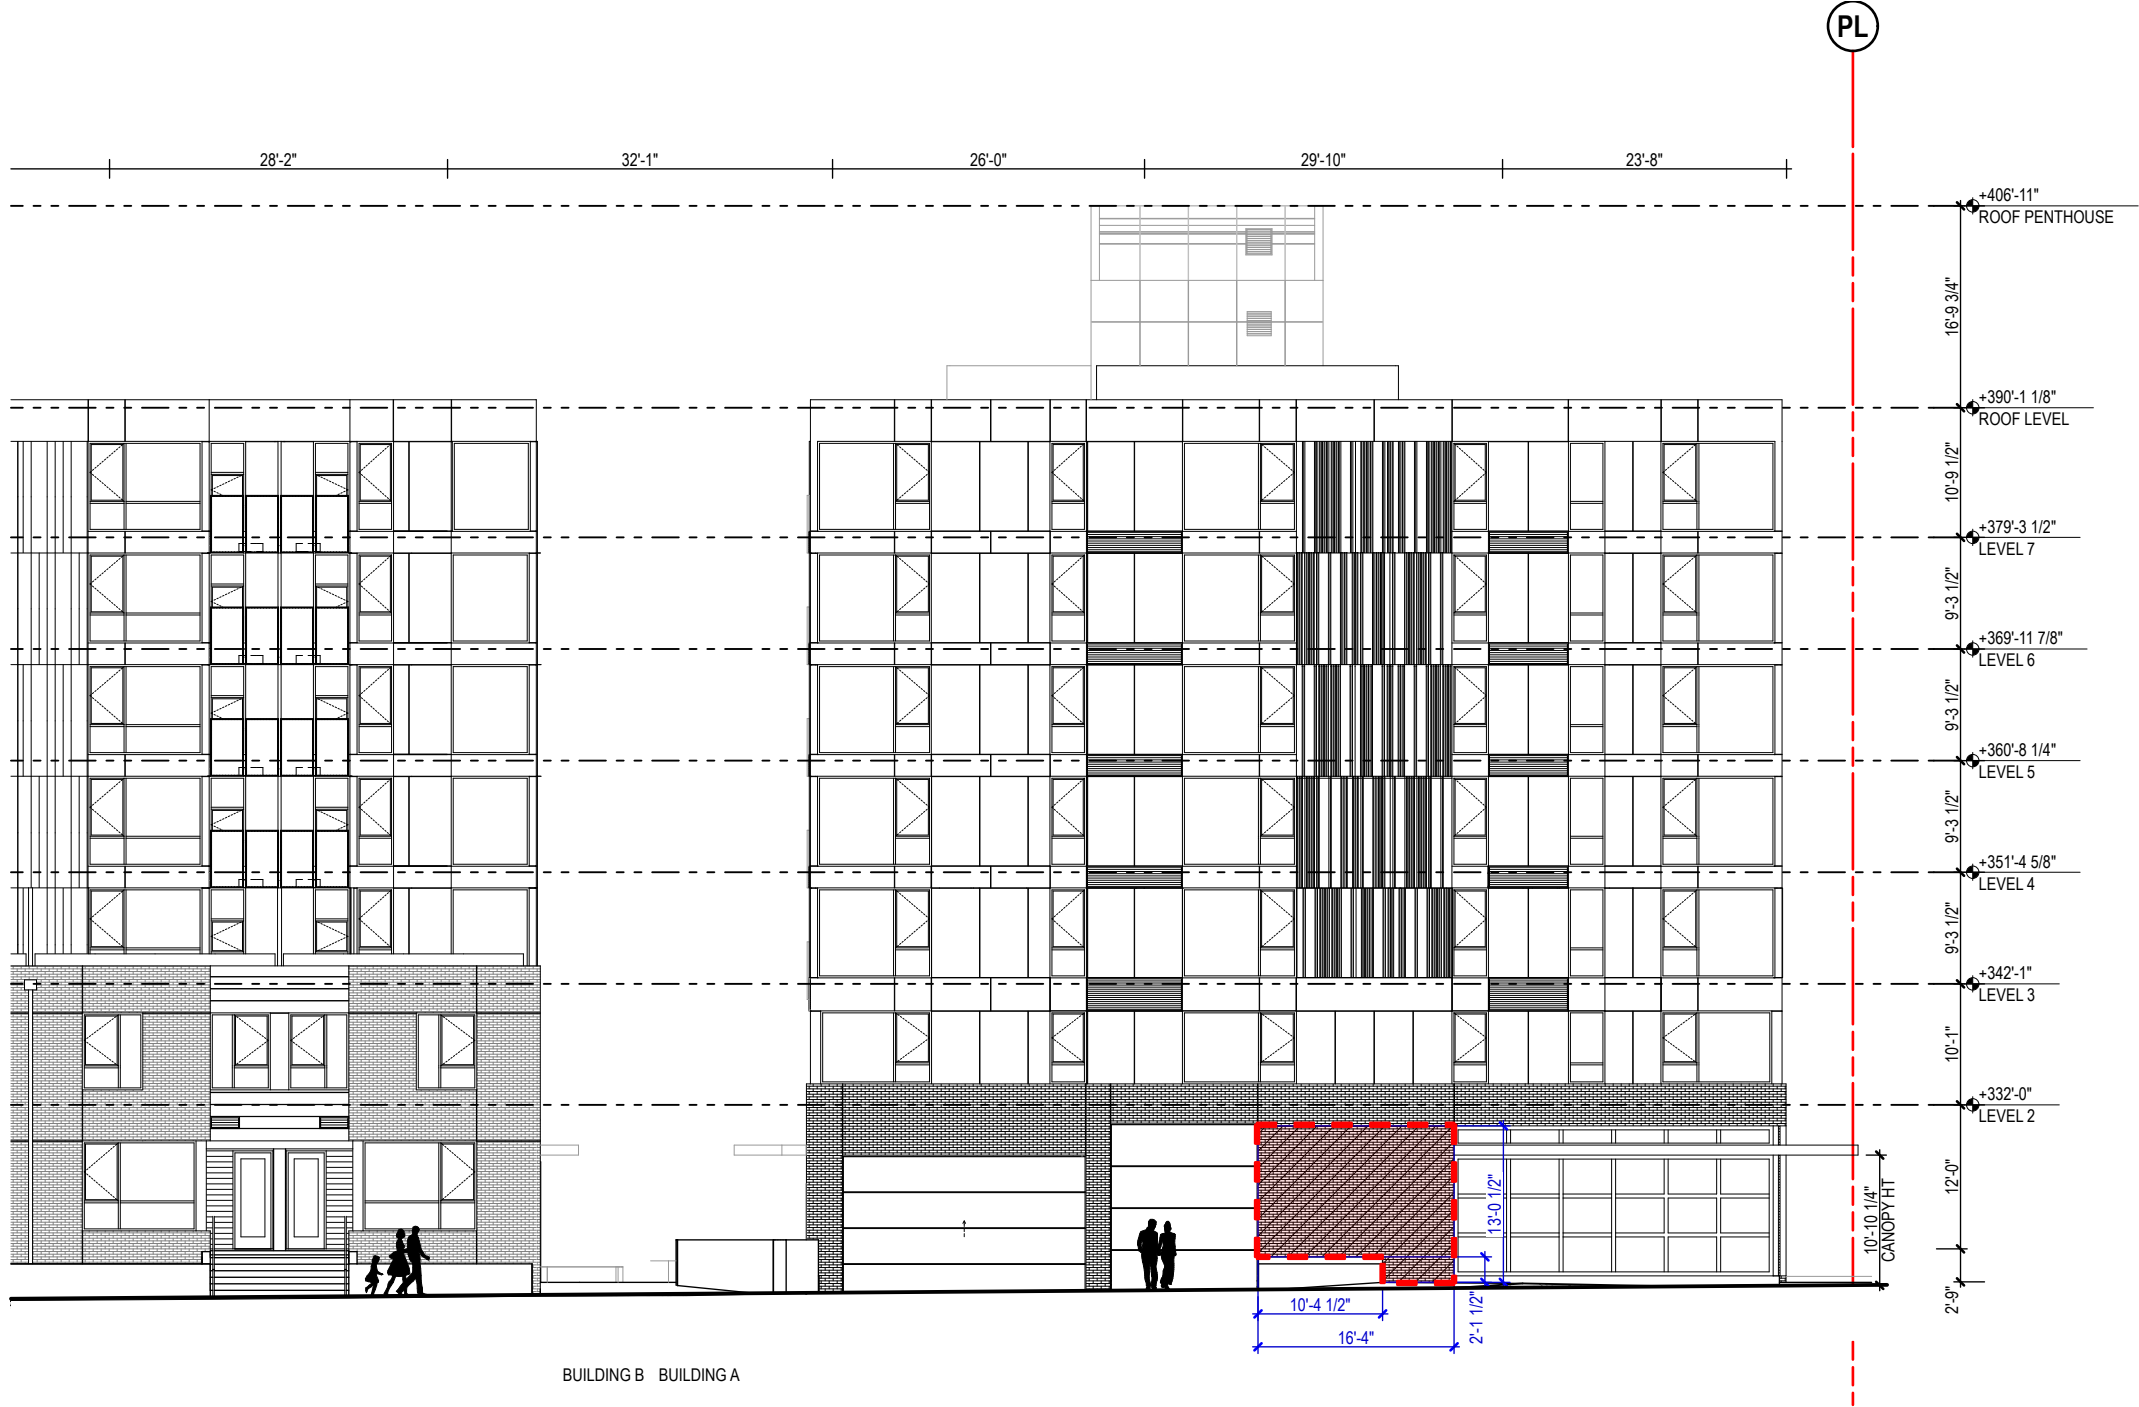

24TH & UNION PLAZA – 24TH AVE

SCALE: 1/16" = 1'-0"

ART LOCATION 8

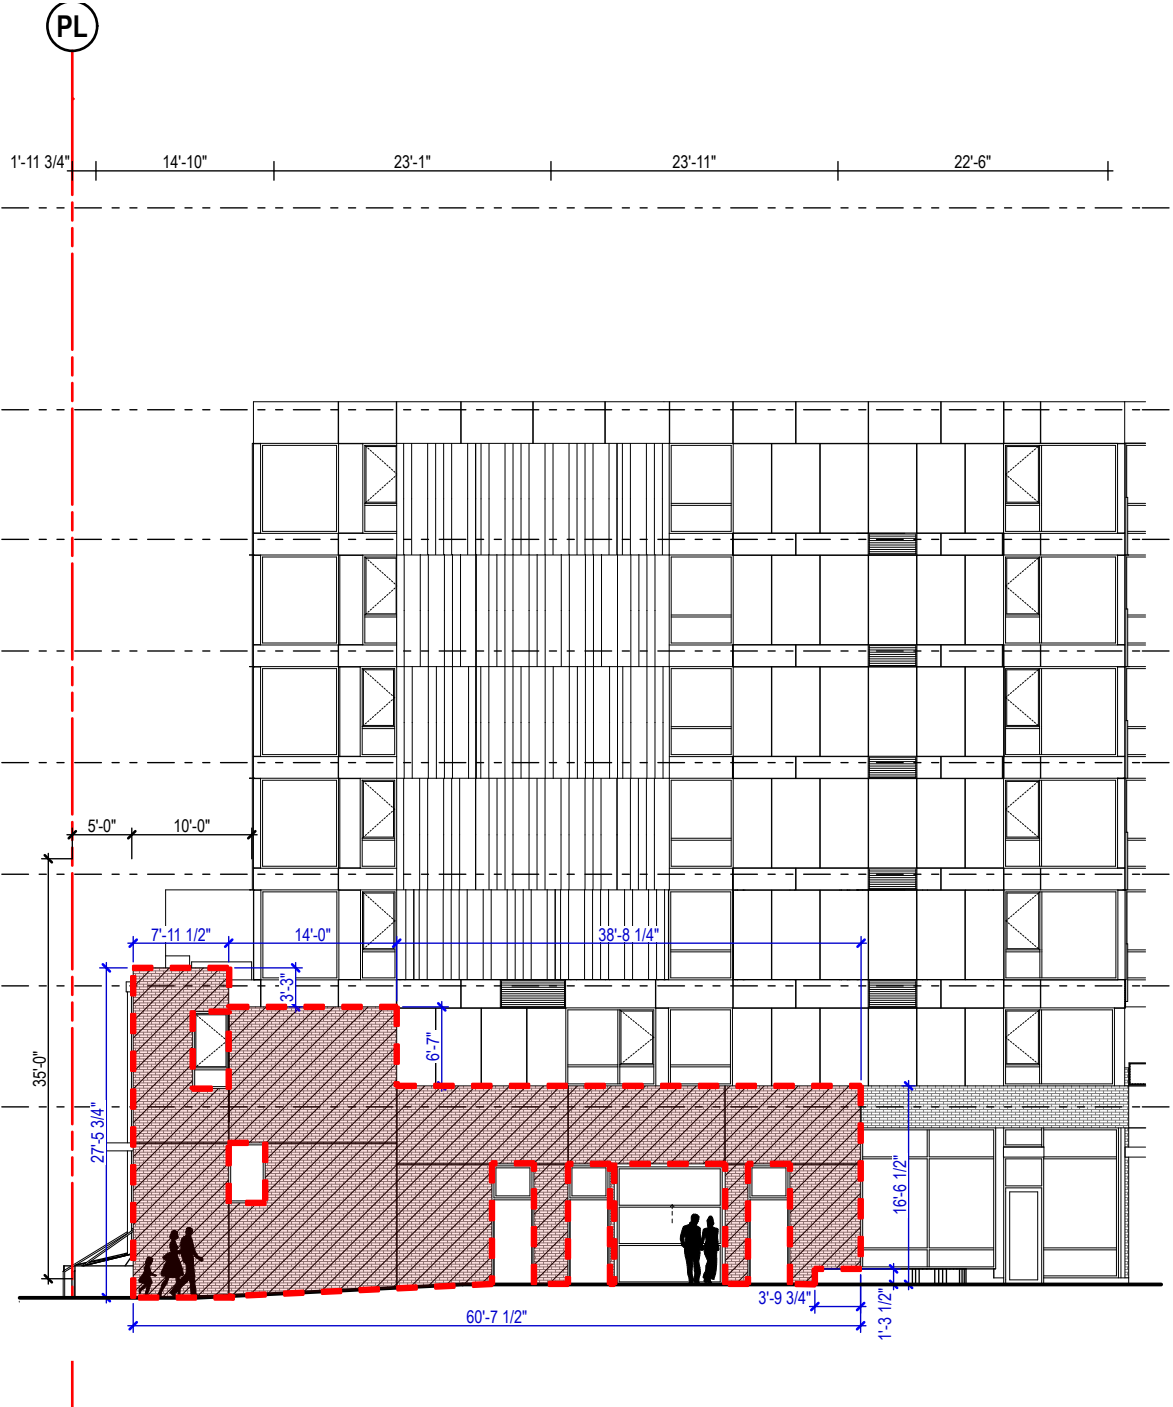

24TH AVE PORTAL

SCALE: 1/16" = 1'-0"